



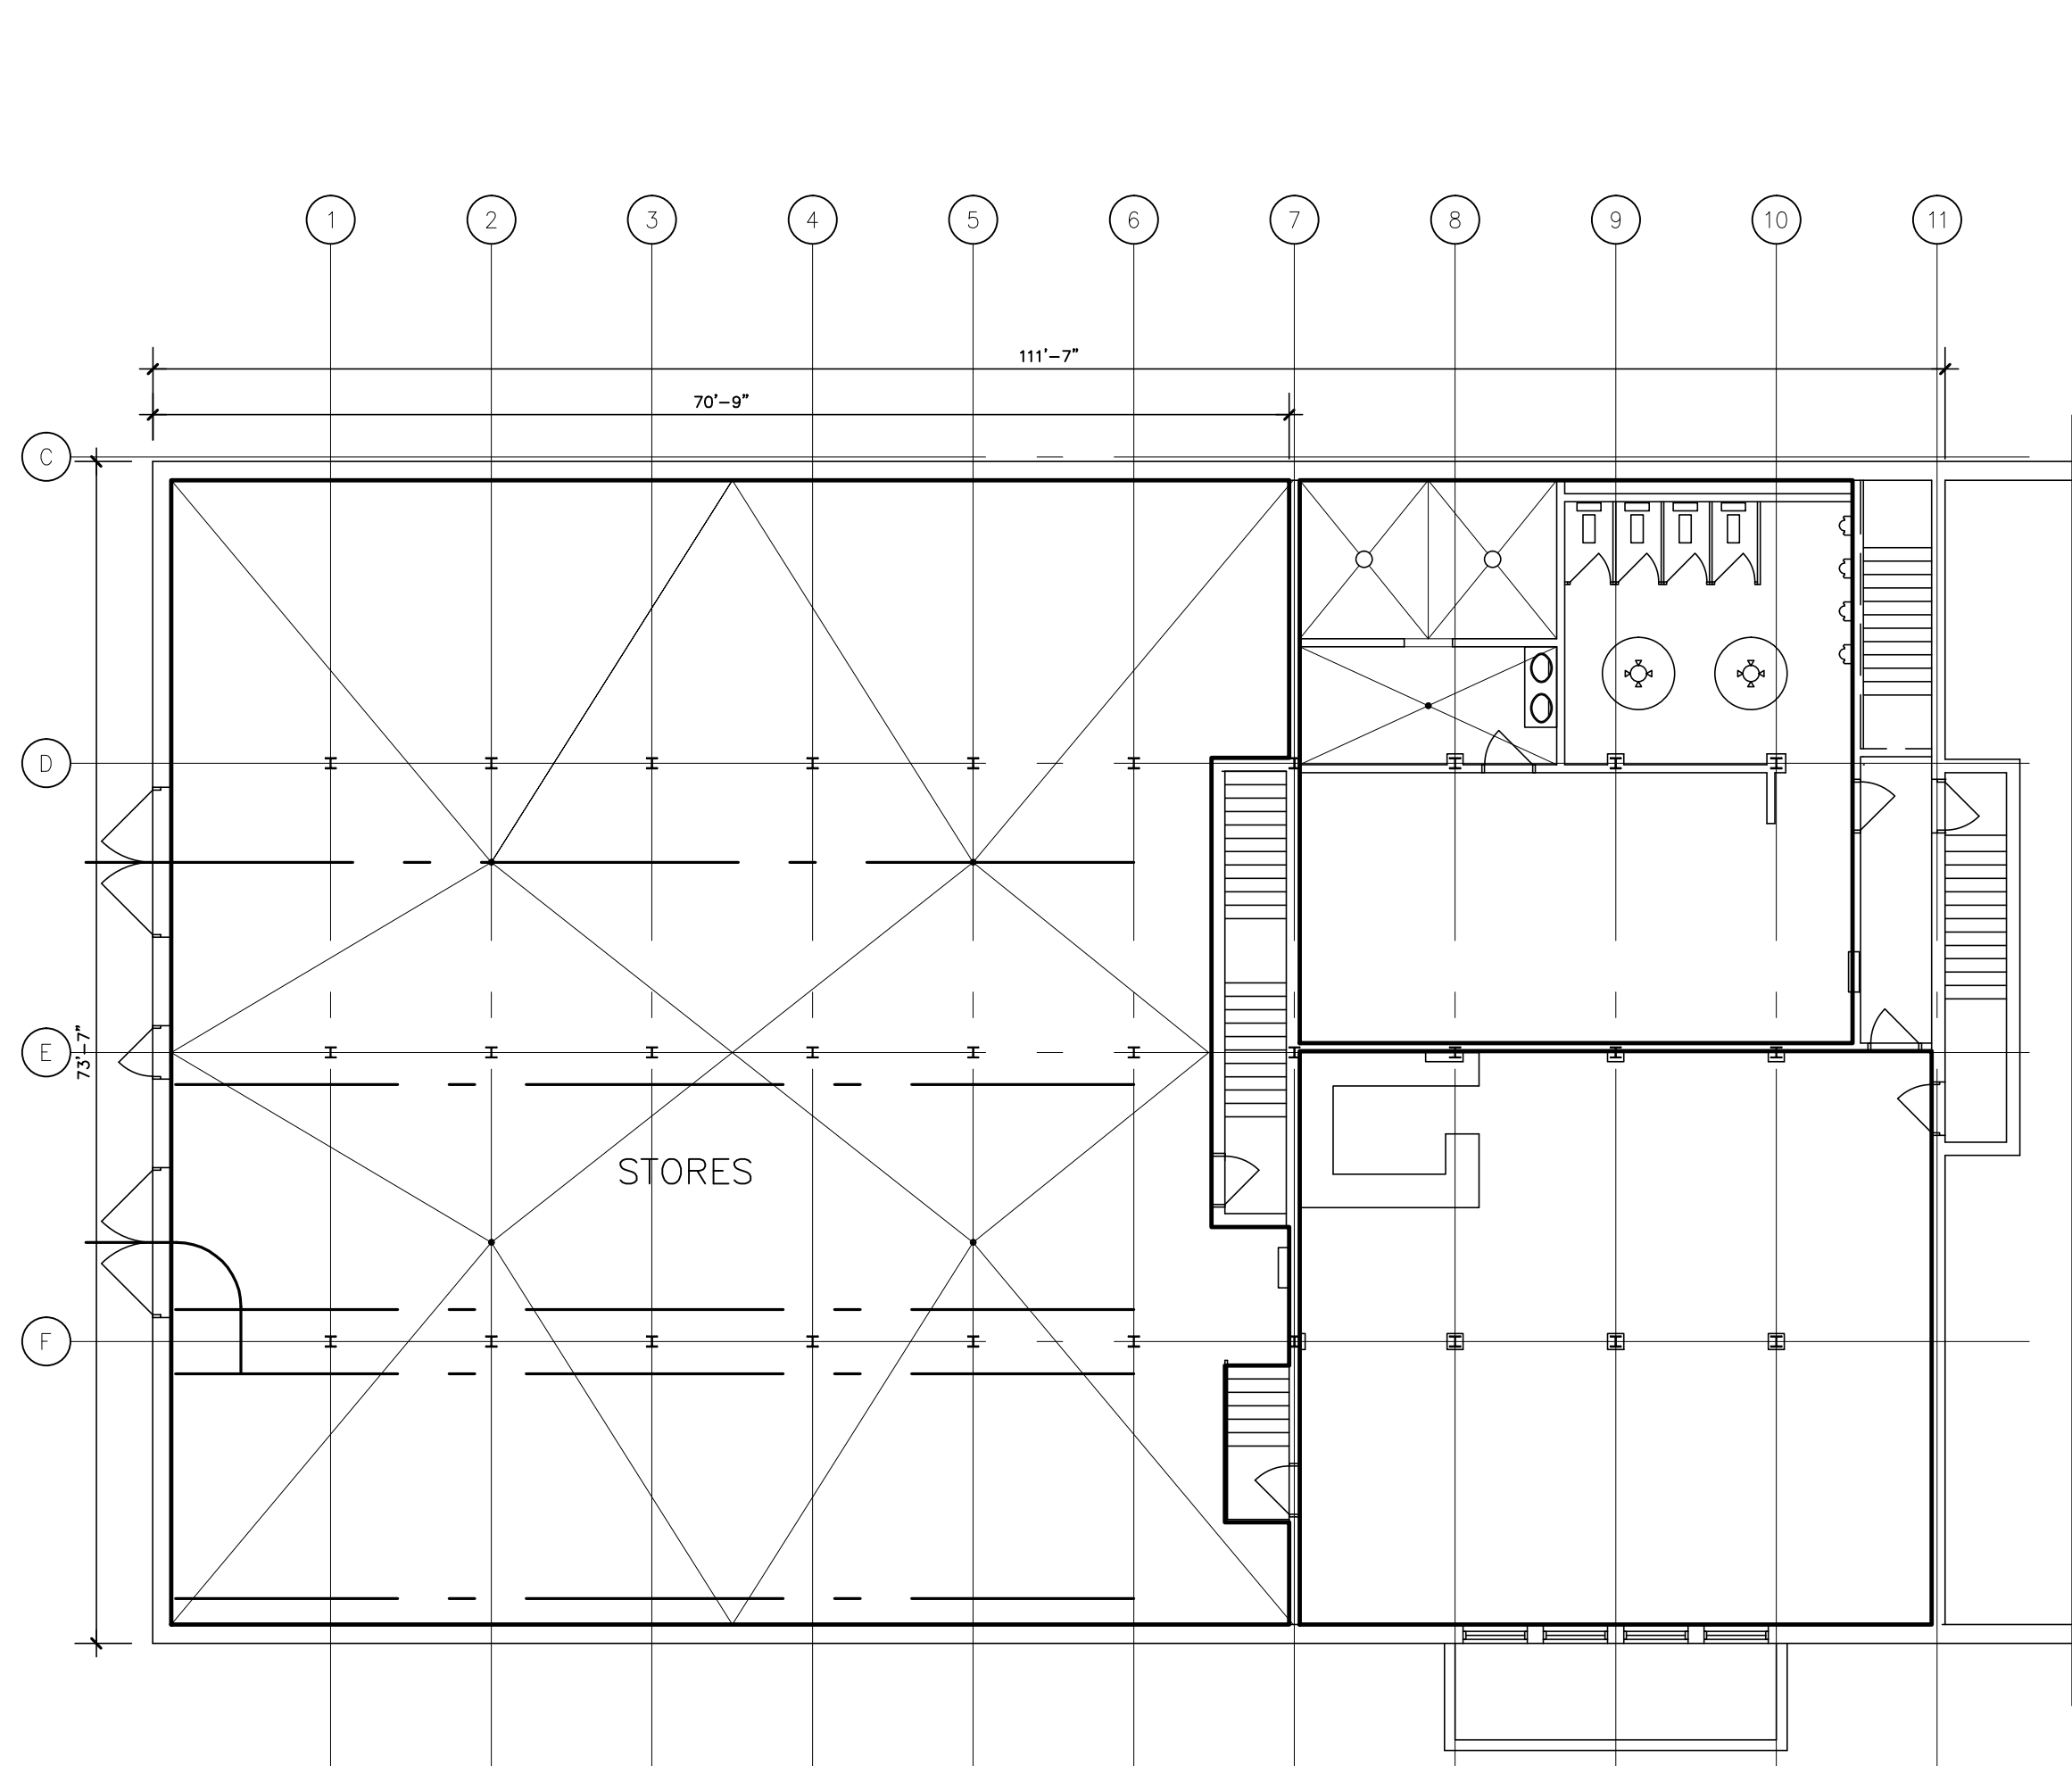

**BASEMENT PLAN** 7,810 sq.ft.  
SCALE: 3/32" = 1'-0"

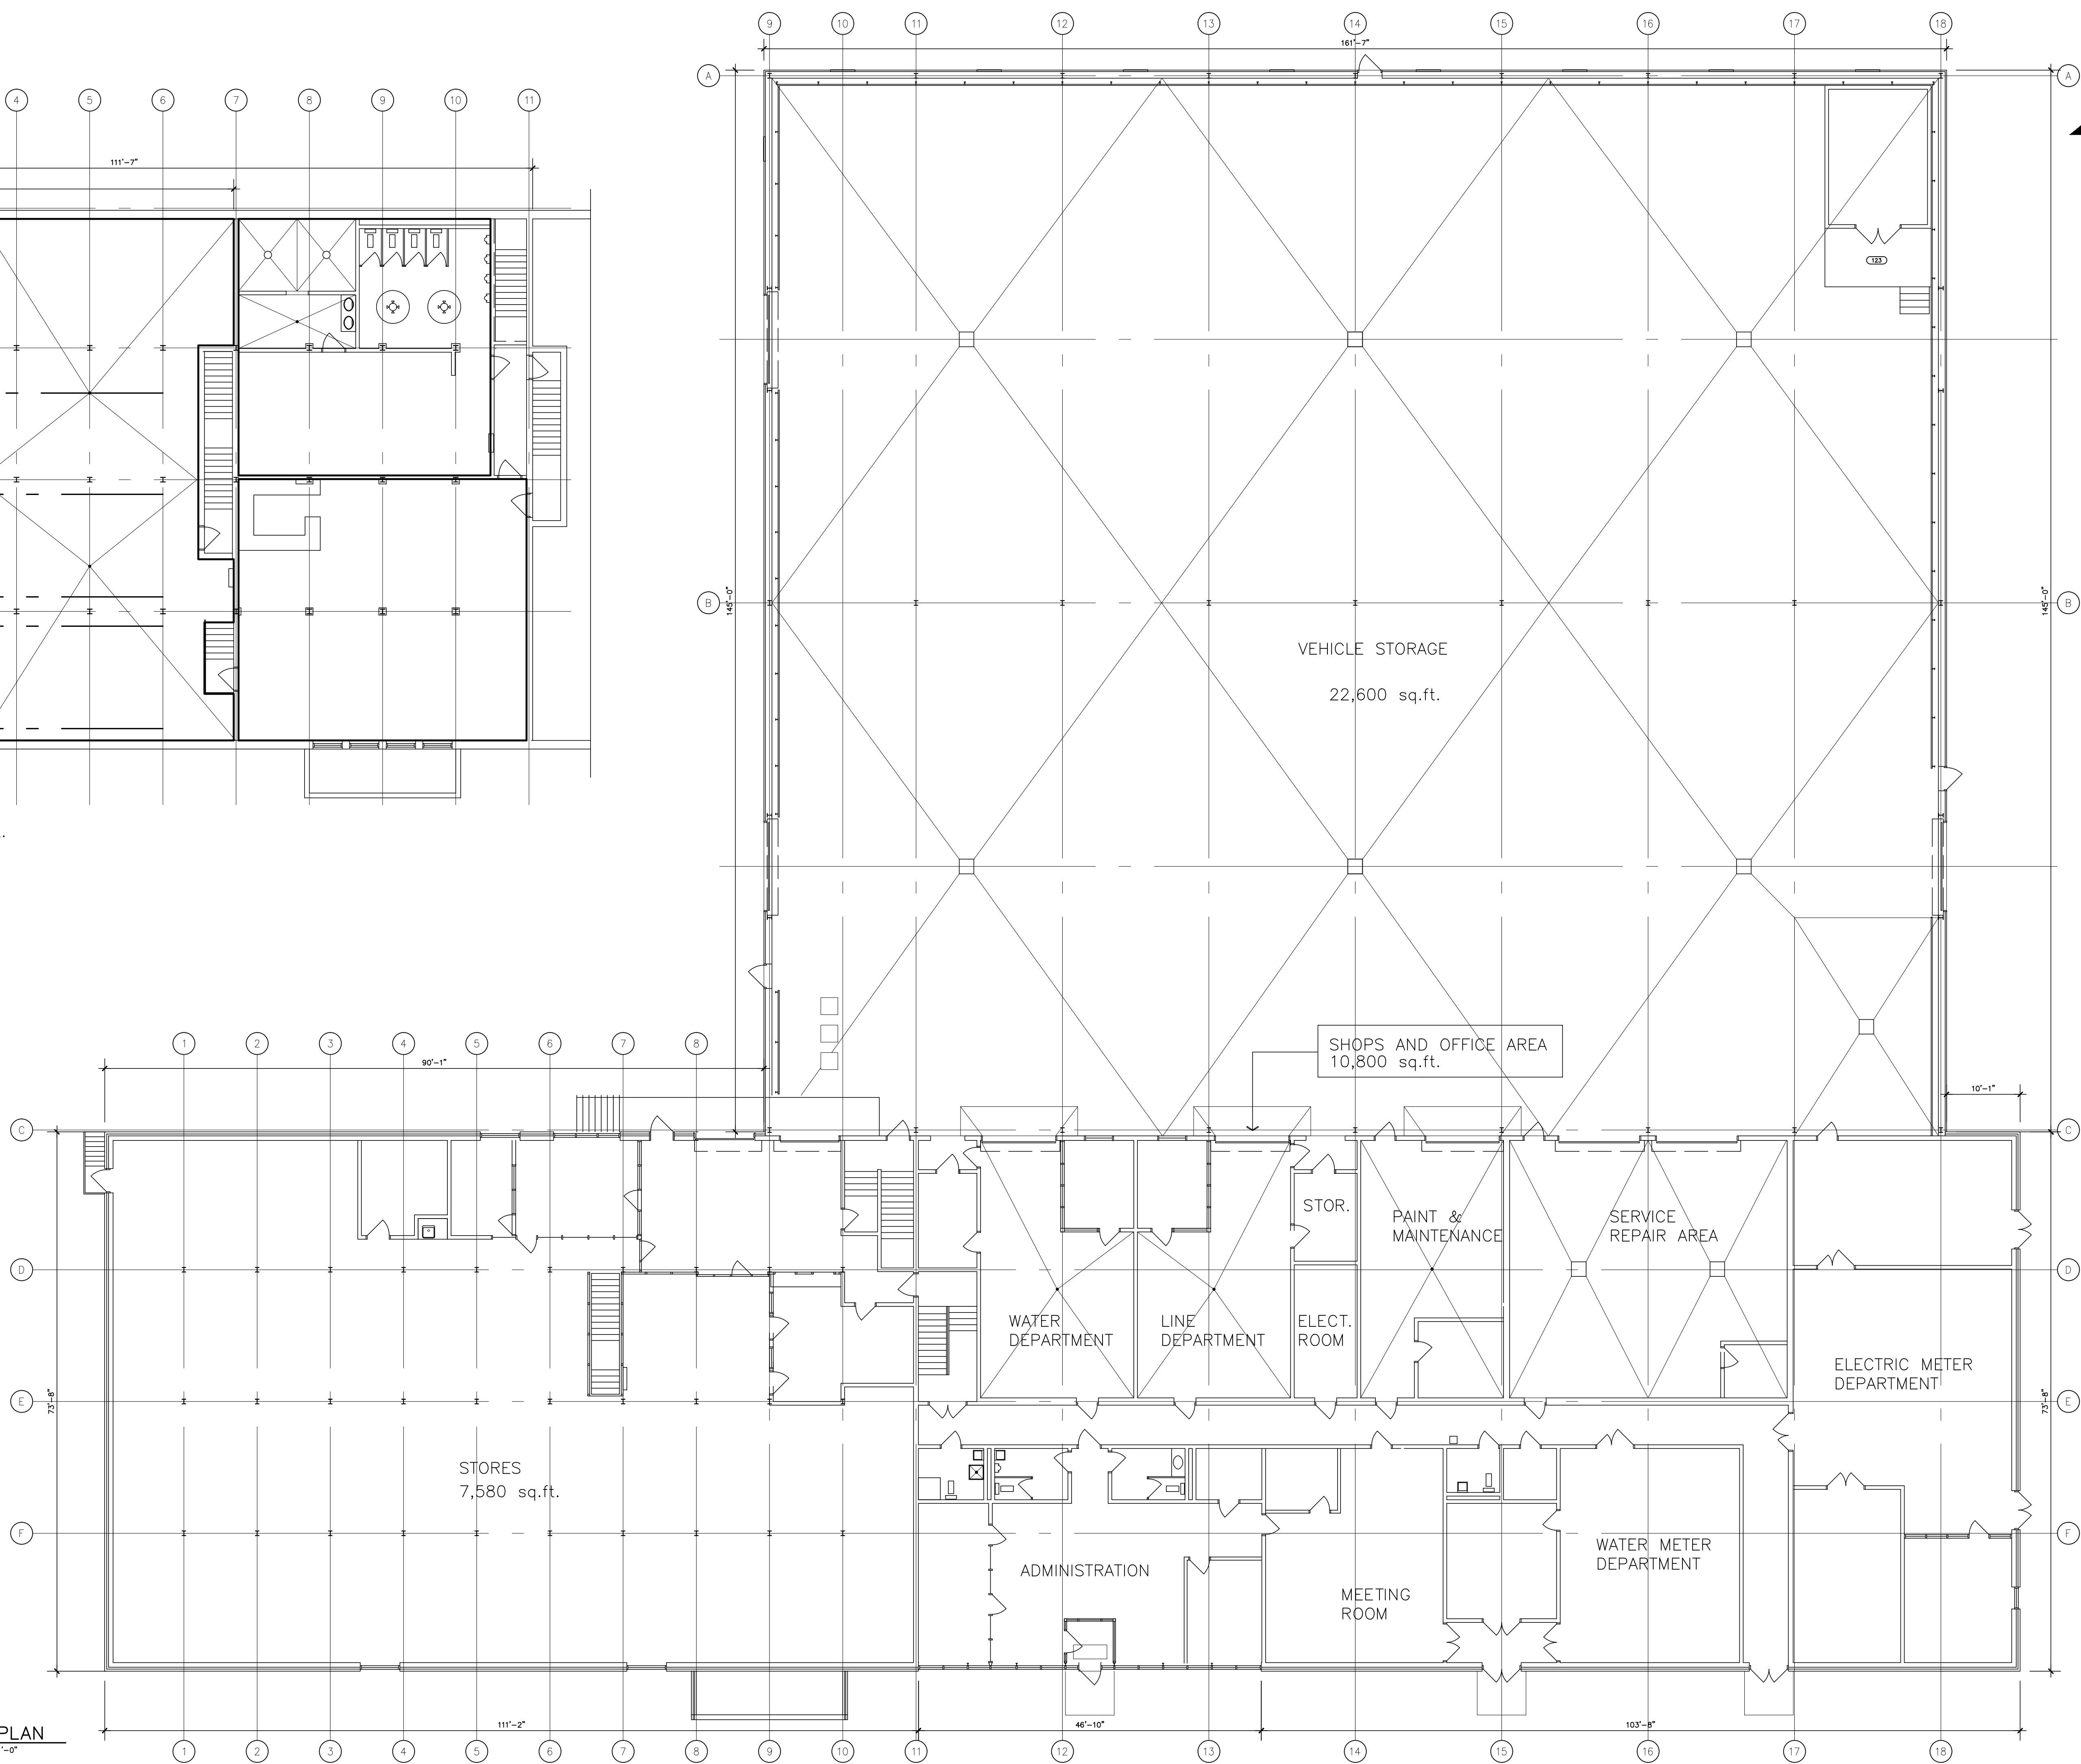


**FLOOR PLAN**  
SCALE: 3/32" = 1'-0"




**MGP  
ARCHITECTS  
ENGINEER  
INC.**

123 east street, sault ste. marie  
P6A 3C7 ontario  
tel. 705.942.9494 fax. 705.942.7454

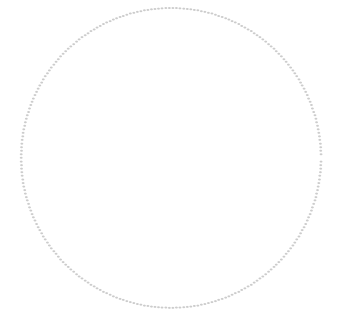

bcdn 3856

**MURPHY BUILDING**  
510 SECOND LINE  
SAULT STE. MARIE, ONTARIO

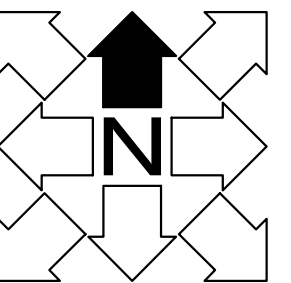

key plan

6. ....  
5. ....  
4. ....  
3. ....  
2. ....  
1. ....  
# revision date

revisions

FLOOR PLANS

scale : AS NOTED  
pic. ....  
design. ....  
drawn. ....  
date : MAR. 2013  
plotted  
printed

number  
012050

**A2.1**