



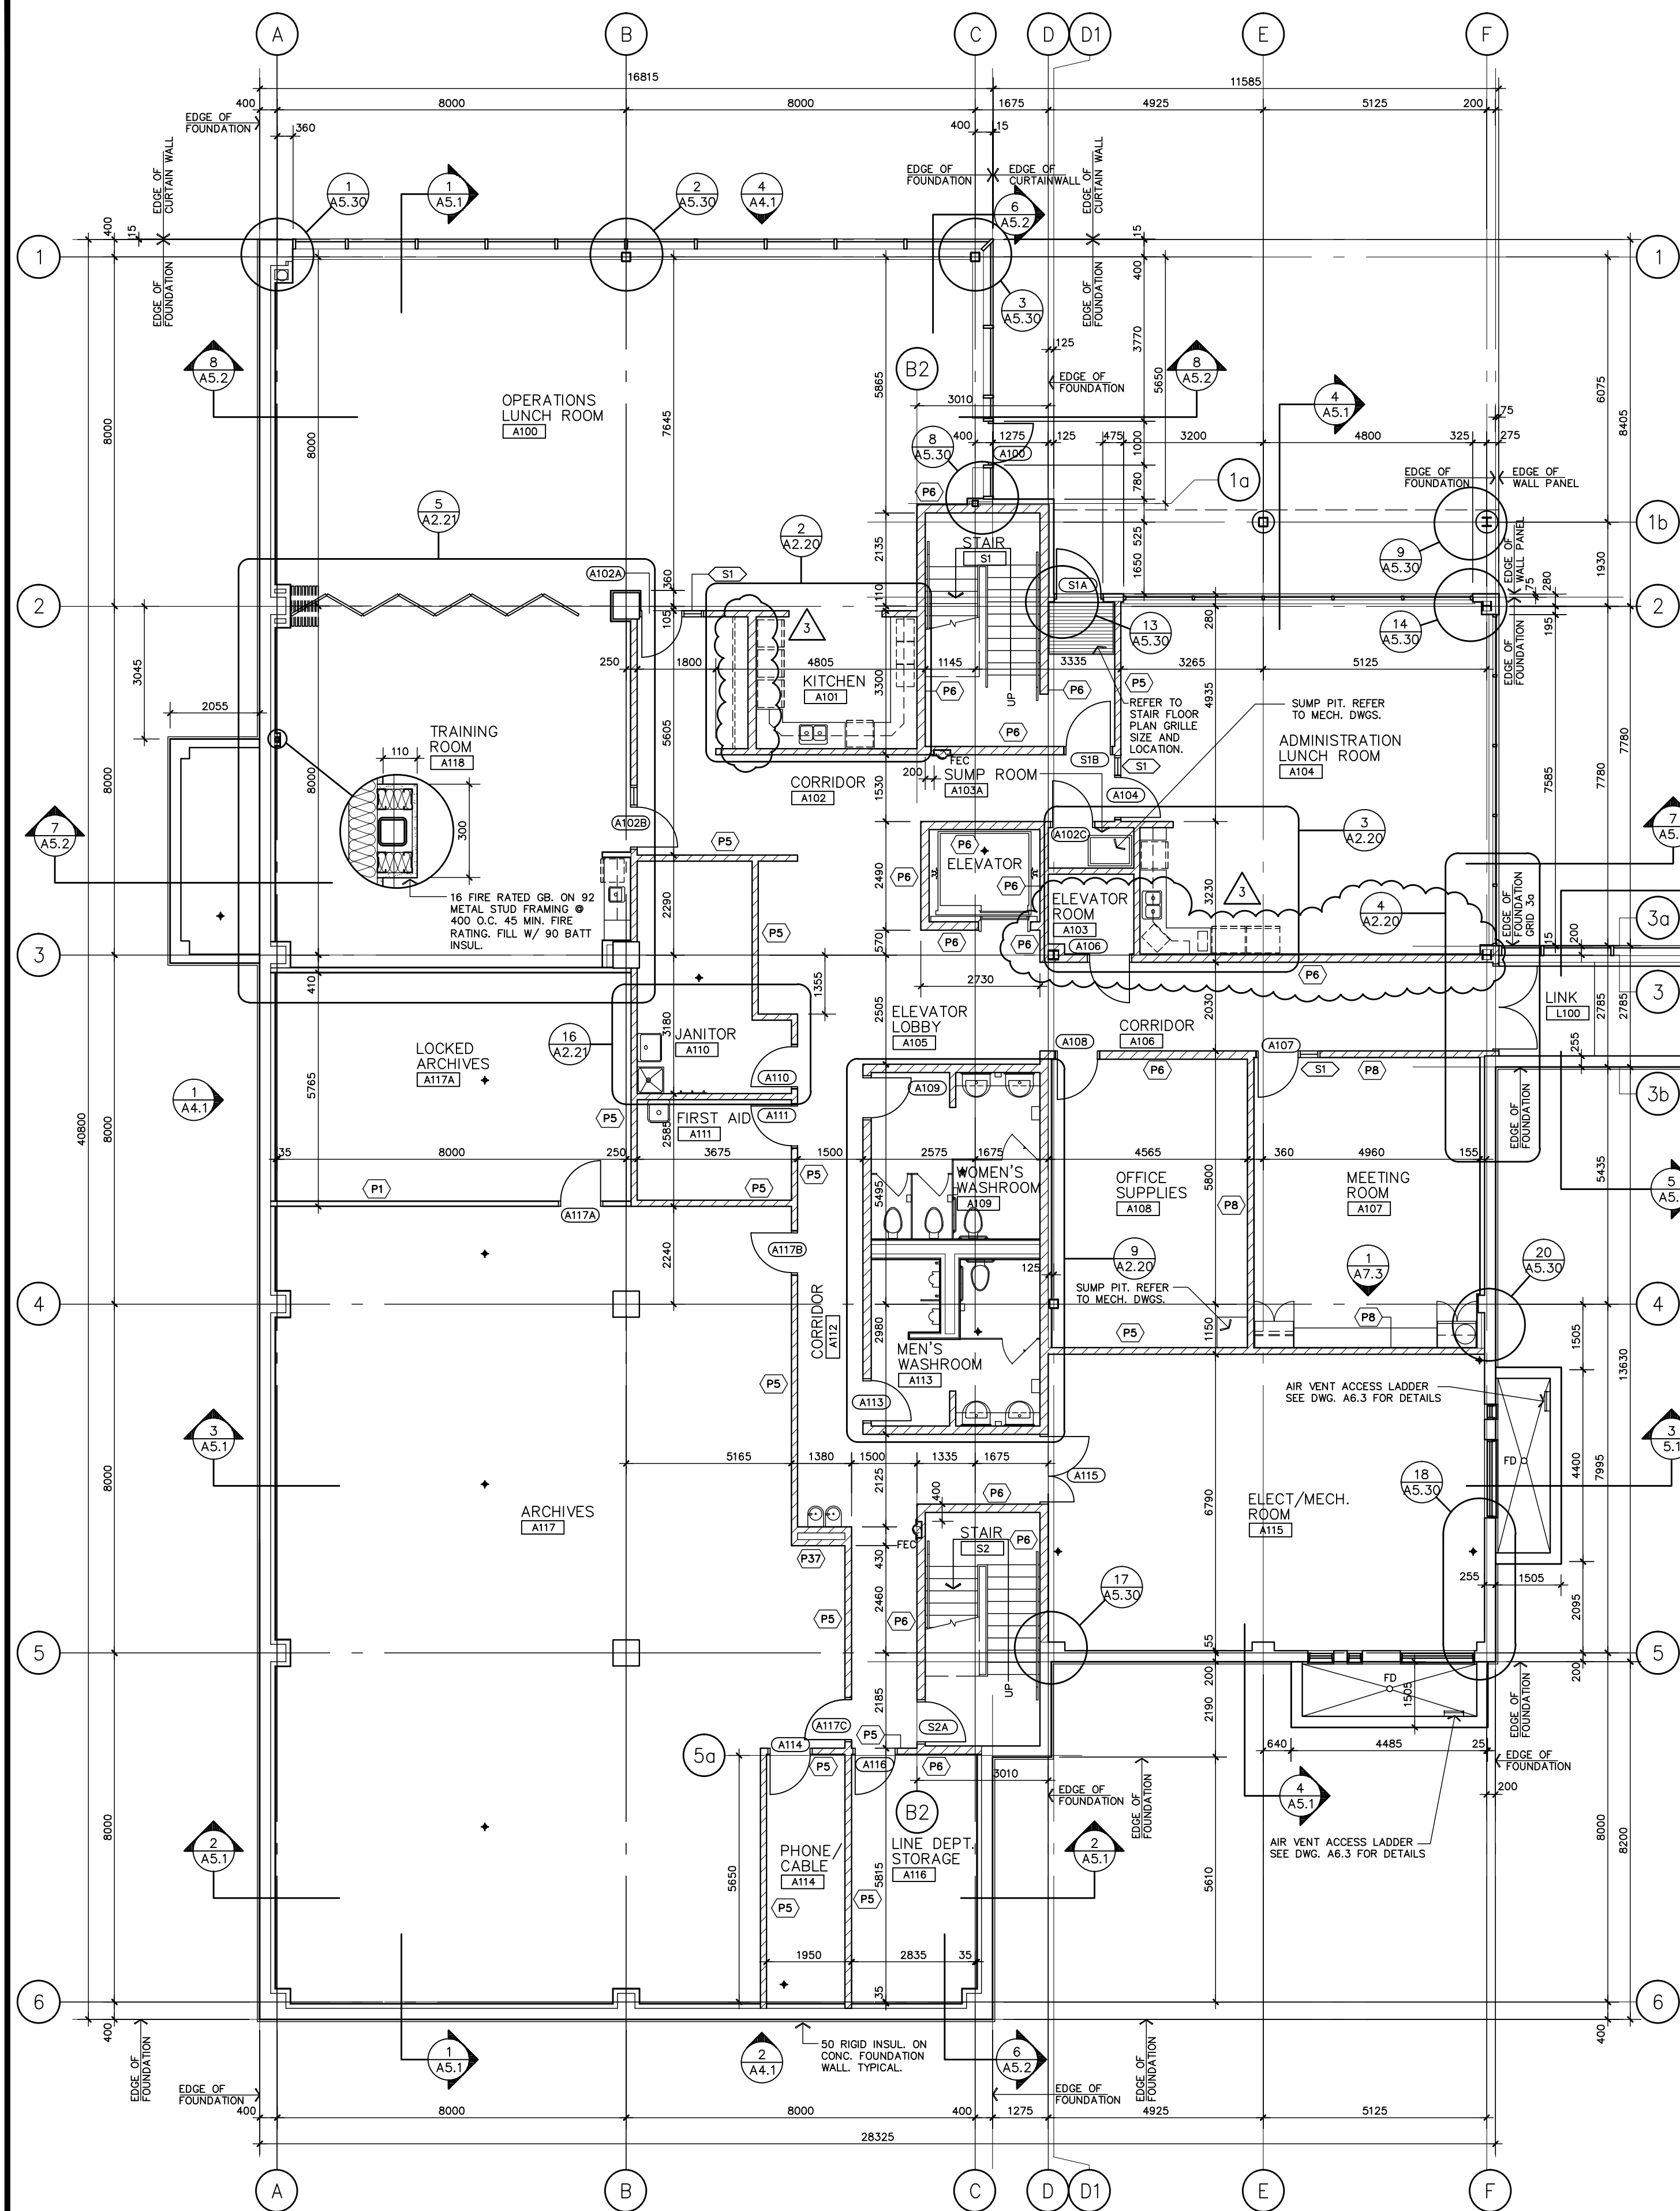

1 LEVEL 1 - OFFICE FLOOR PLAN
A2.3 SCALE 1:100

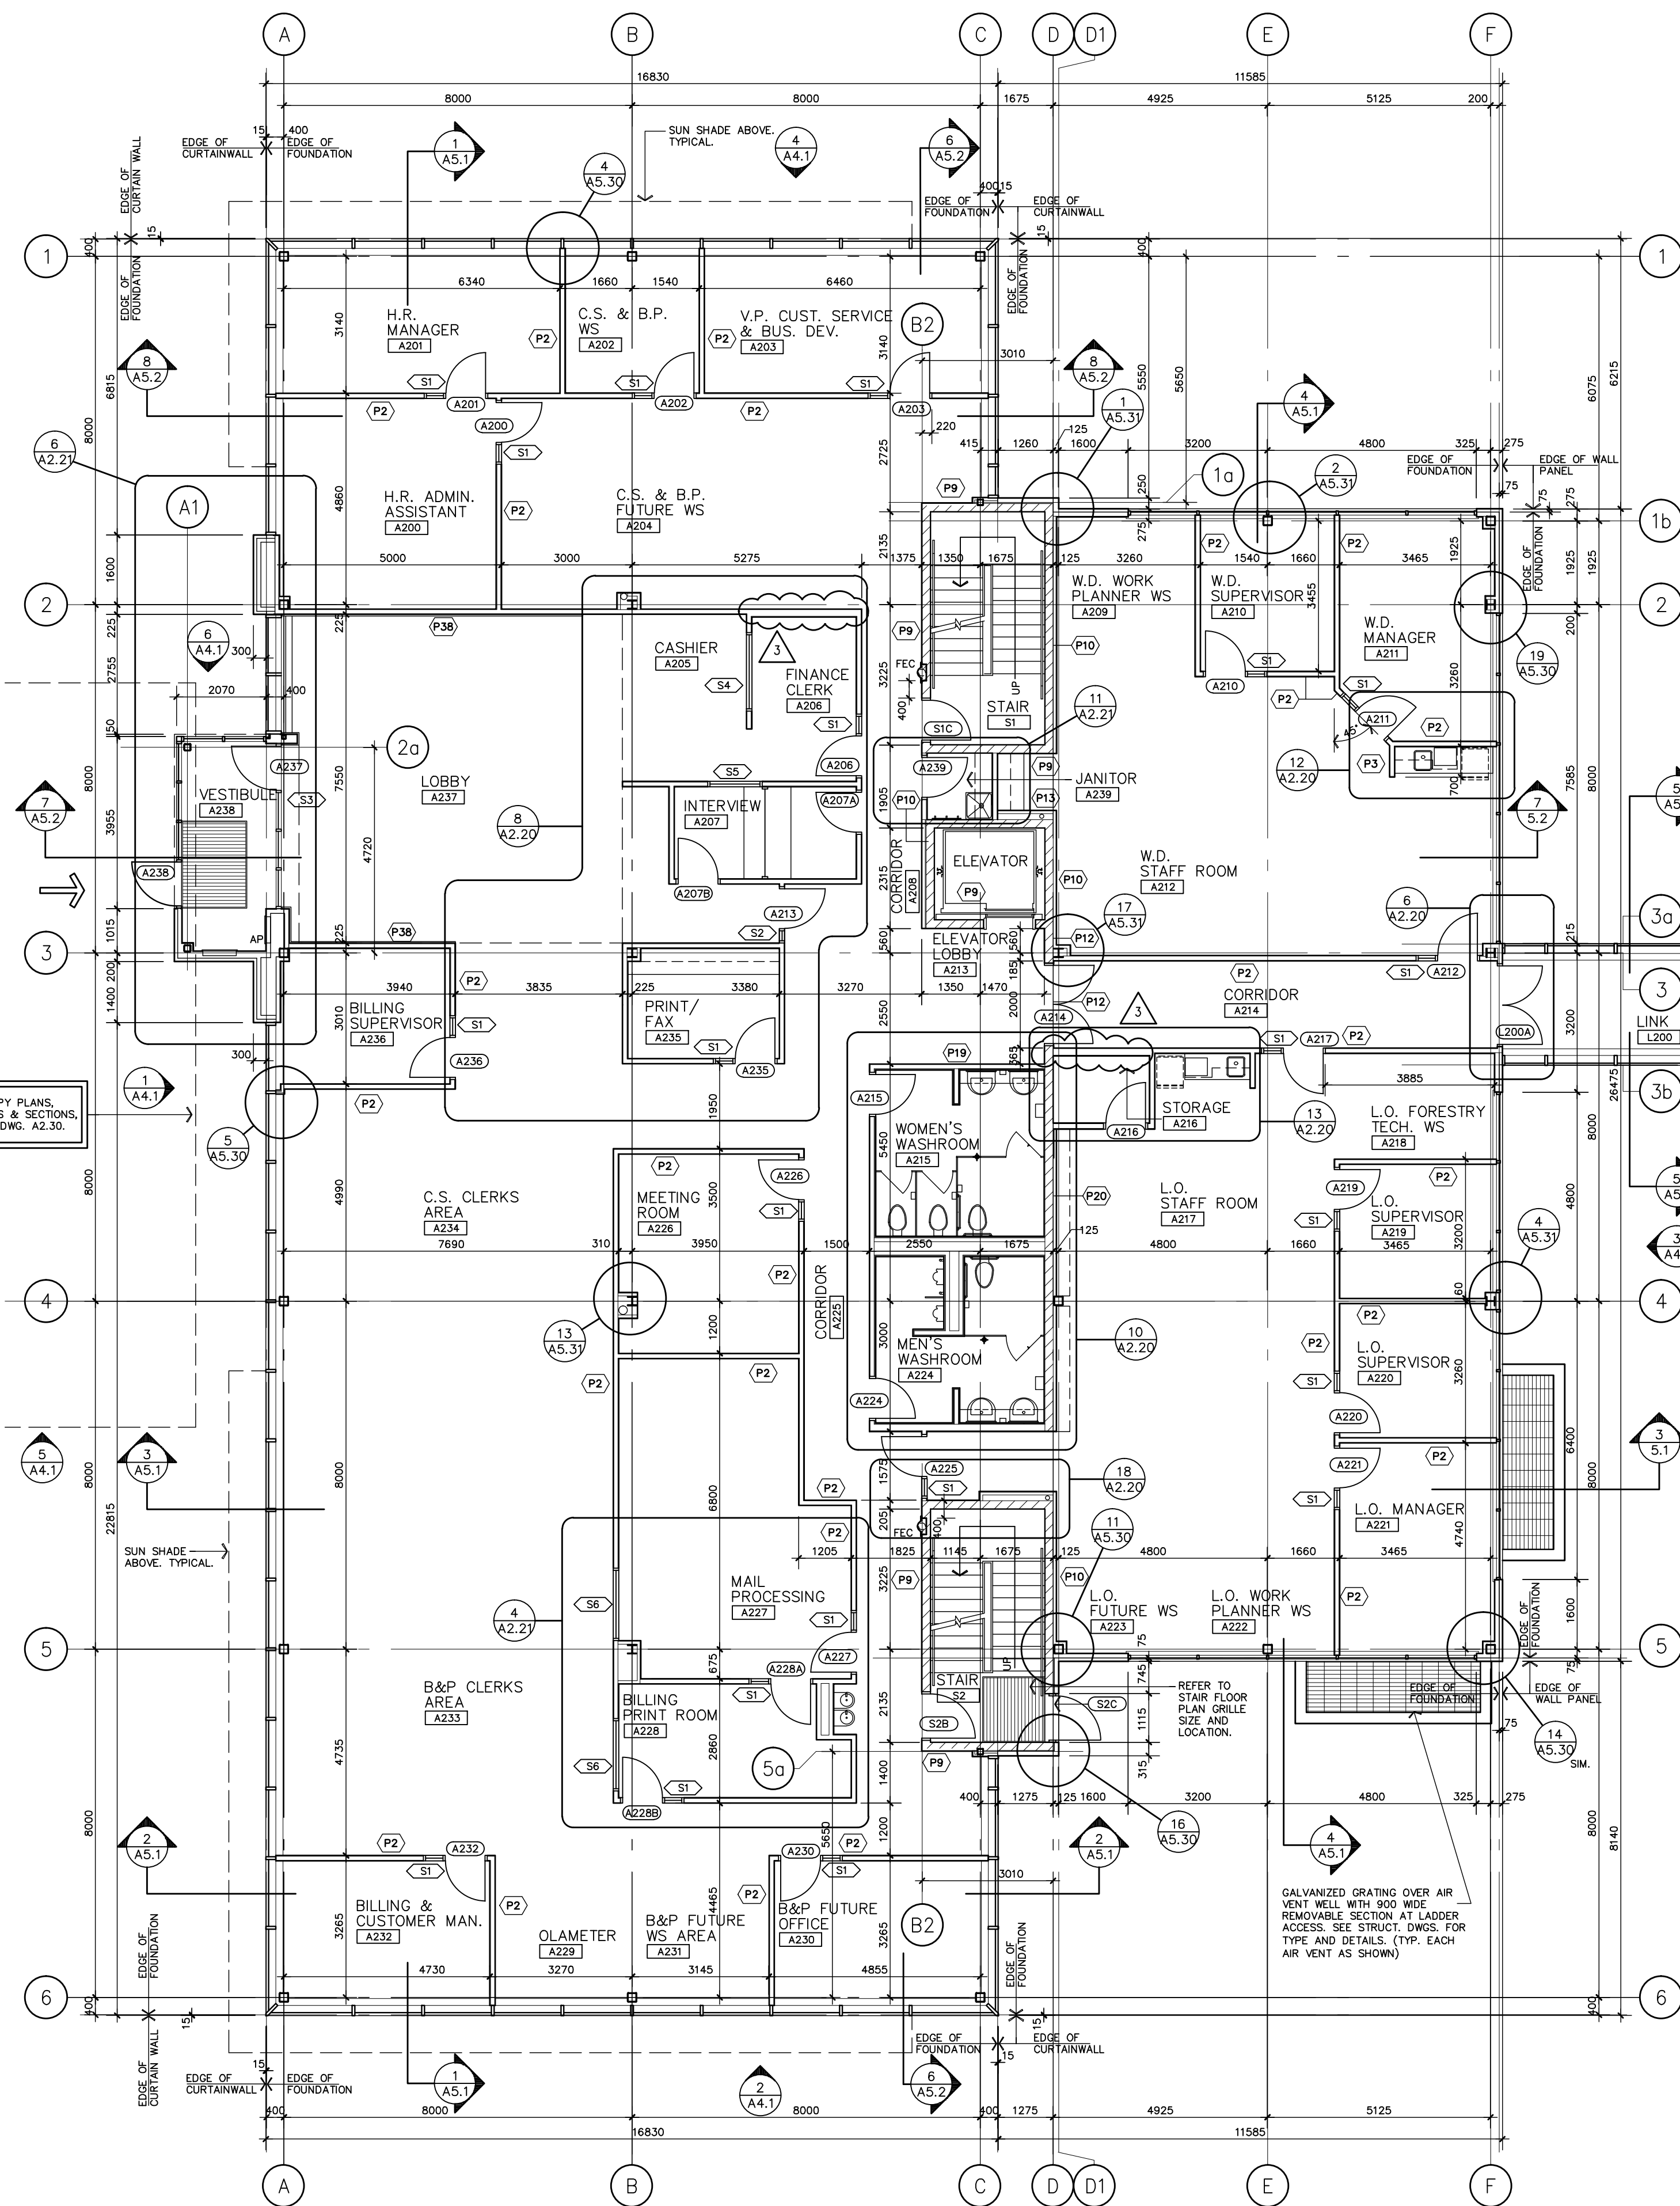

2 LEVEL 2 - OFFICE FLOOR PLAN
A2.3 SCALE 1:100

GENERAL NOTES:
1. WHERE INTERIOR CONC. BLOCK PARTITIONS, DIMENSIONS TAKEN TO FACE OF CONC. BLOCK, WHERE STEEL STUD, DIMENSIONS TAKEN TO FACE OF GYPSUM BOARD.
2. FOR STAIRWELL AND ELEVATOR LARGE SCALE PLANS AND SECTIONS, REFER TO DRAWINGS A5.1, A5.2 AND A5.3.
3. EXTERIOR DIMENSIONS ARE TO EXTERIOR BLOCK MASONRY, REFER TO STRUCT. DWGS. FOR LOCATION OF FOUNDATION WALLS RELATIVE TO MASONRY LOCATION.
4. DIMENSIONS FOR WINDOWS AND WALL OPENINGS ARE BASED ON ROUGH OPENINGS, ALLOW REQUIRED EXPANSION GAP FOR WINDOW SIZE WITHIN THE ROUGH OPENING.




MGP
ARCHITECTS
ENGINEER
INC.


123 east street, sault ste. marie
P6A 3C7 ontario
tel. 705.942.9494 fax. 705.942.7454



NEW FACILITY FOR
PUC SERVICES INC.
500 SECOND LINE EAST
SAULT STE. MARIE, ON

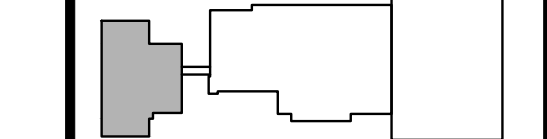

KEY PLAN

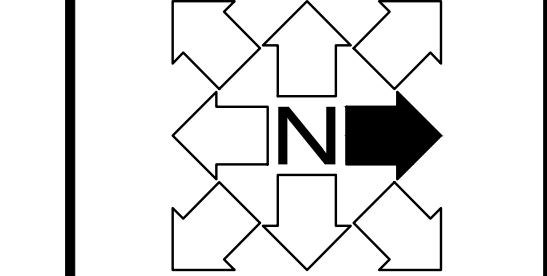

6.
5.
4.
3. ISSUED FOR CONSTRUCTION AUG. 8, 2011
2. ISSUED FOR TENDER JUN. 20, 2011
1. COSTING SUBMISSION FEB. 15, 2011
revision date


revisions

FLOOR PLANS:
OFFICE LEVEL 1 & 2


scale : AS NOTED
pic : GM
design : DG
drawn : DG, LH
date : JUN 2011
plotted : JUN 15, 2011
printed :

number
09010 09010200

A2.3

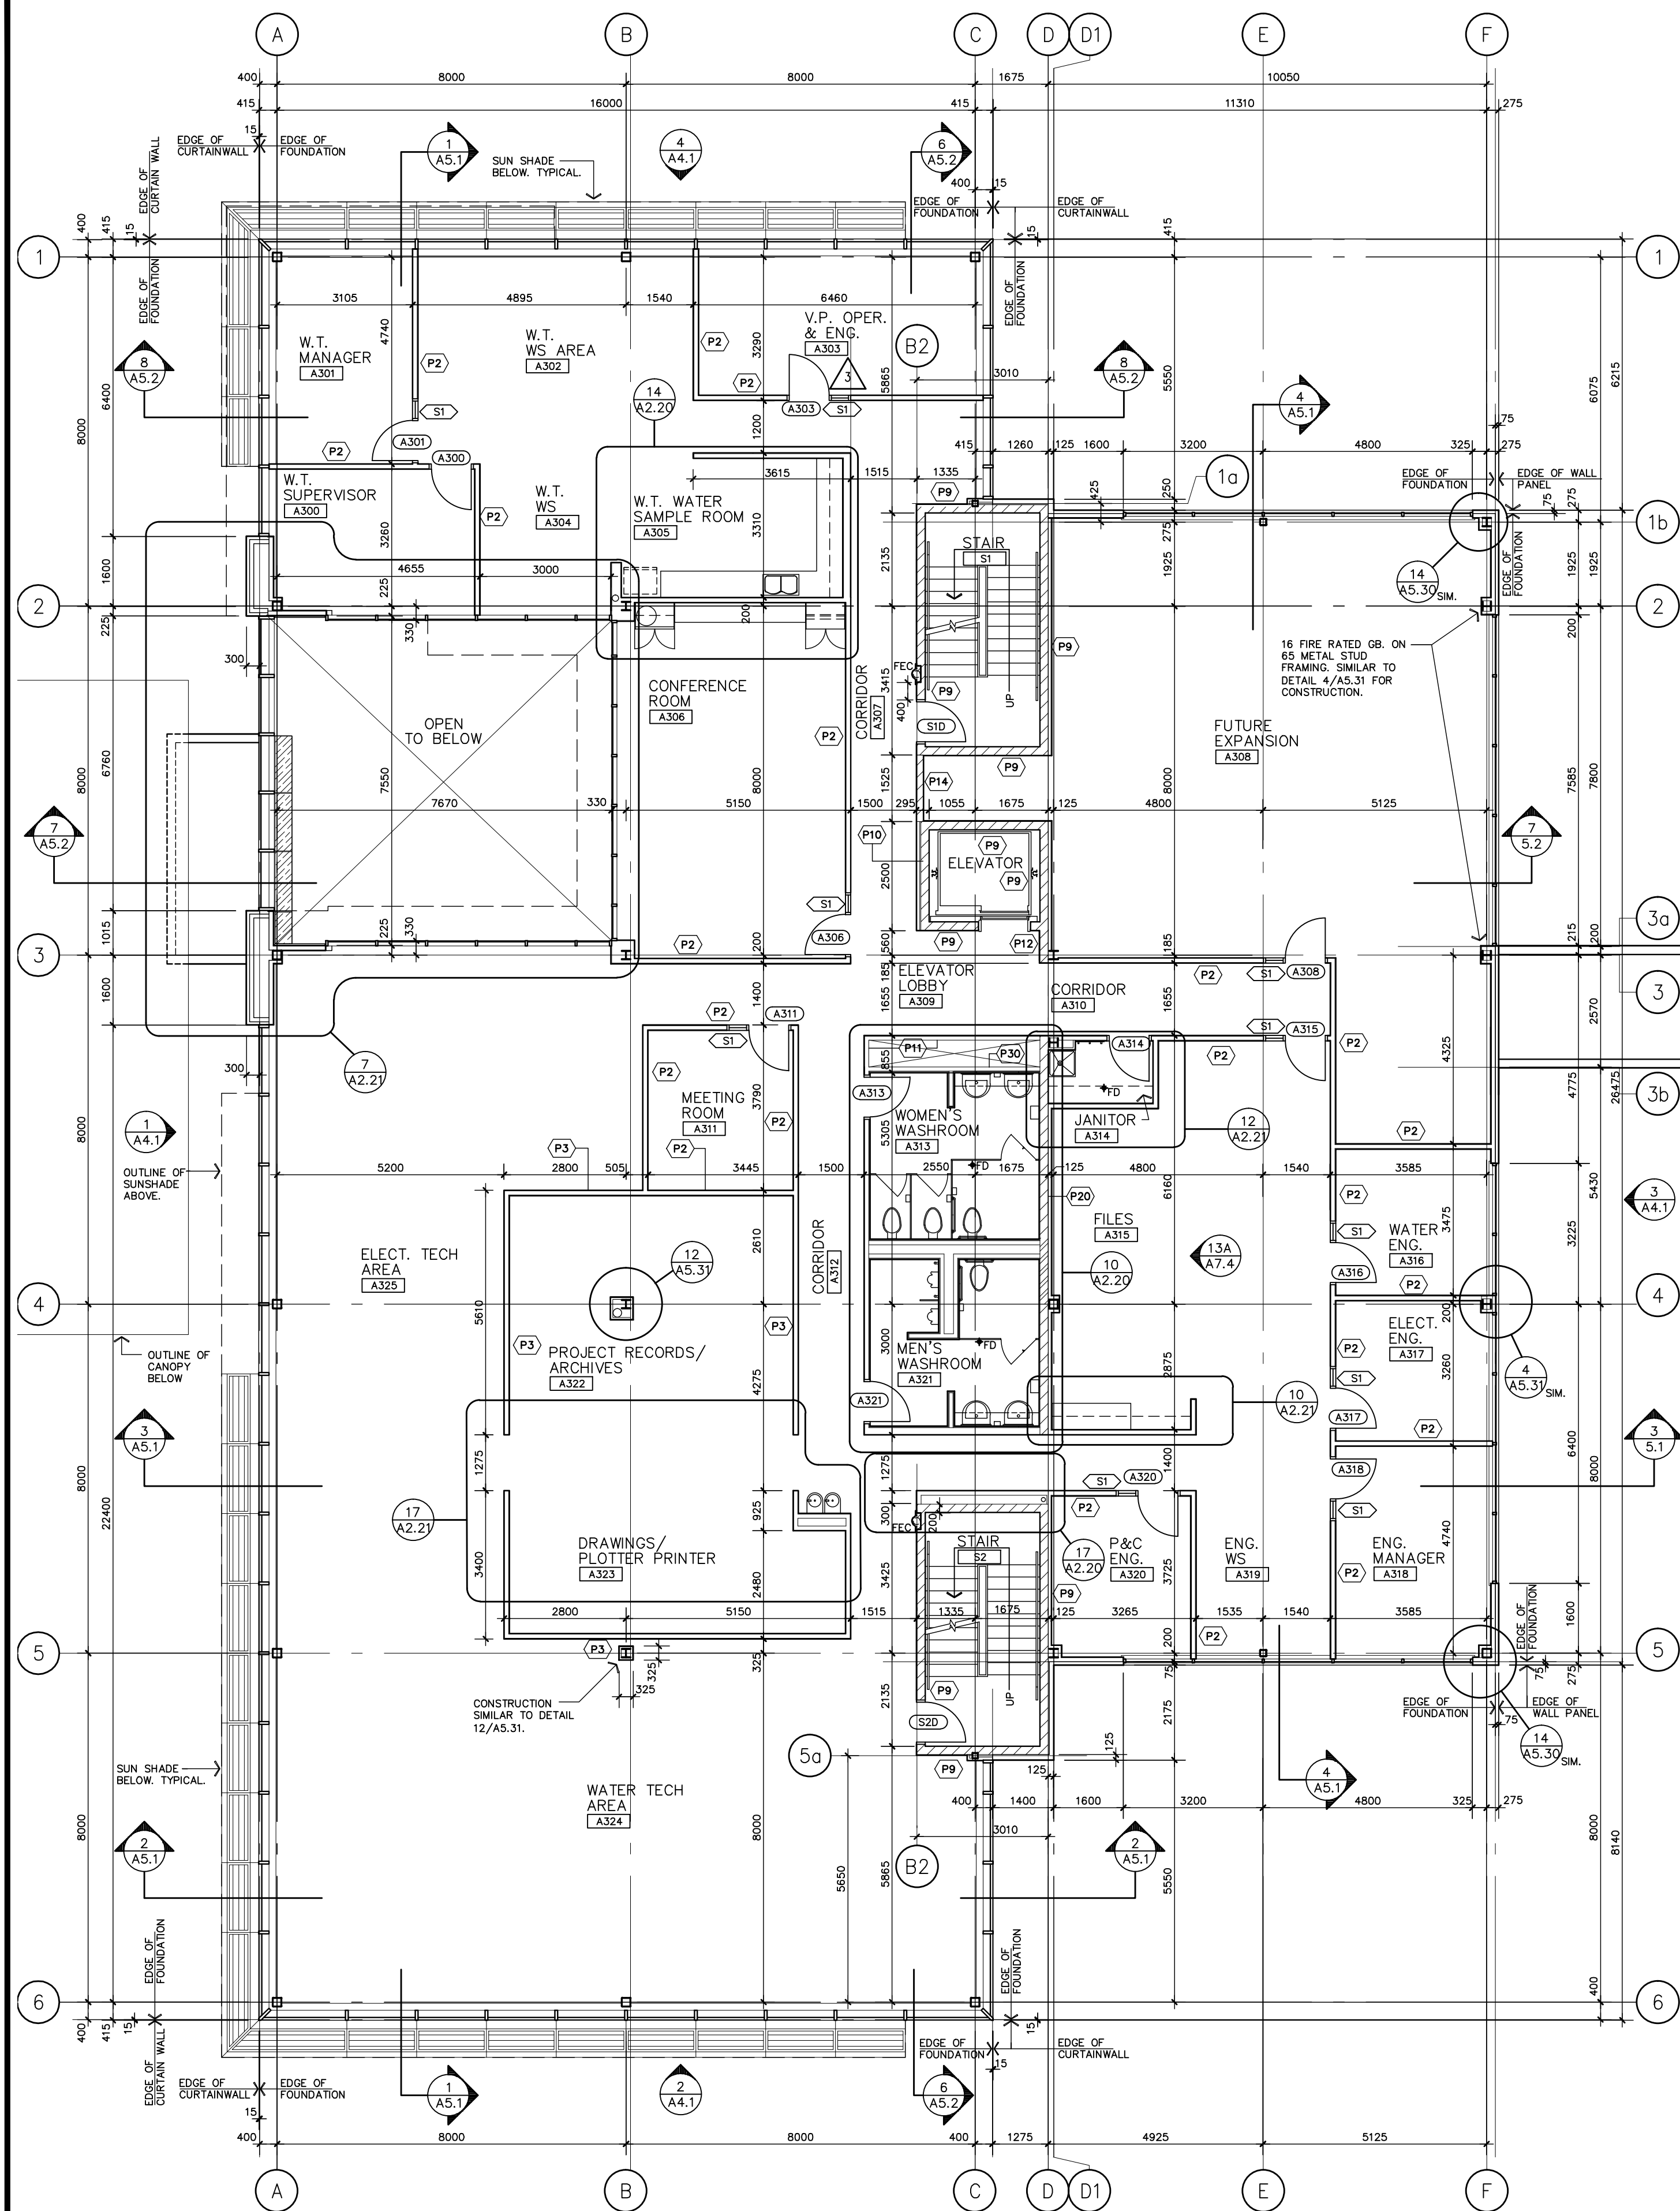

1 LEVEL 3 - OFFICE FLOOR PLAN
A2.4 SCALE 1:100

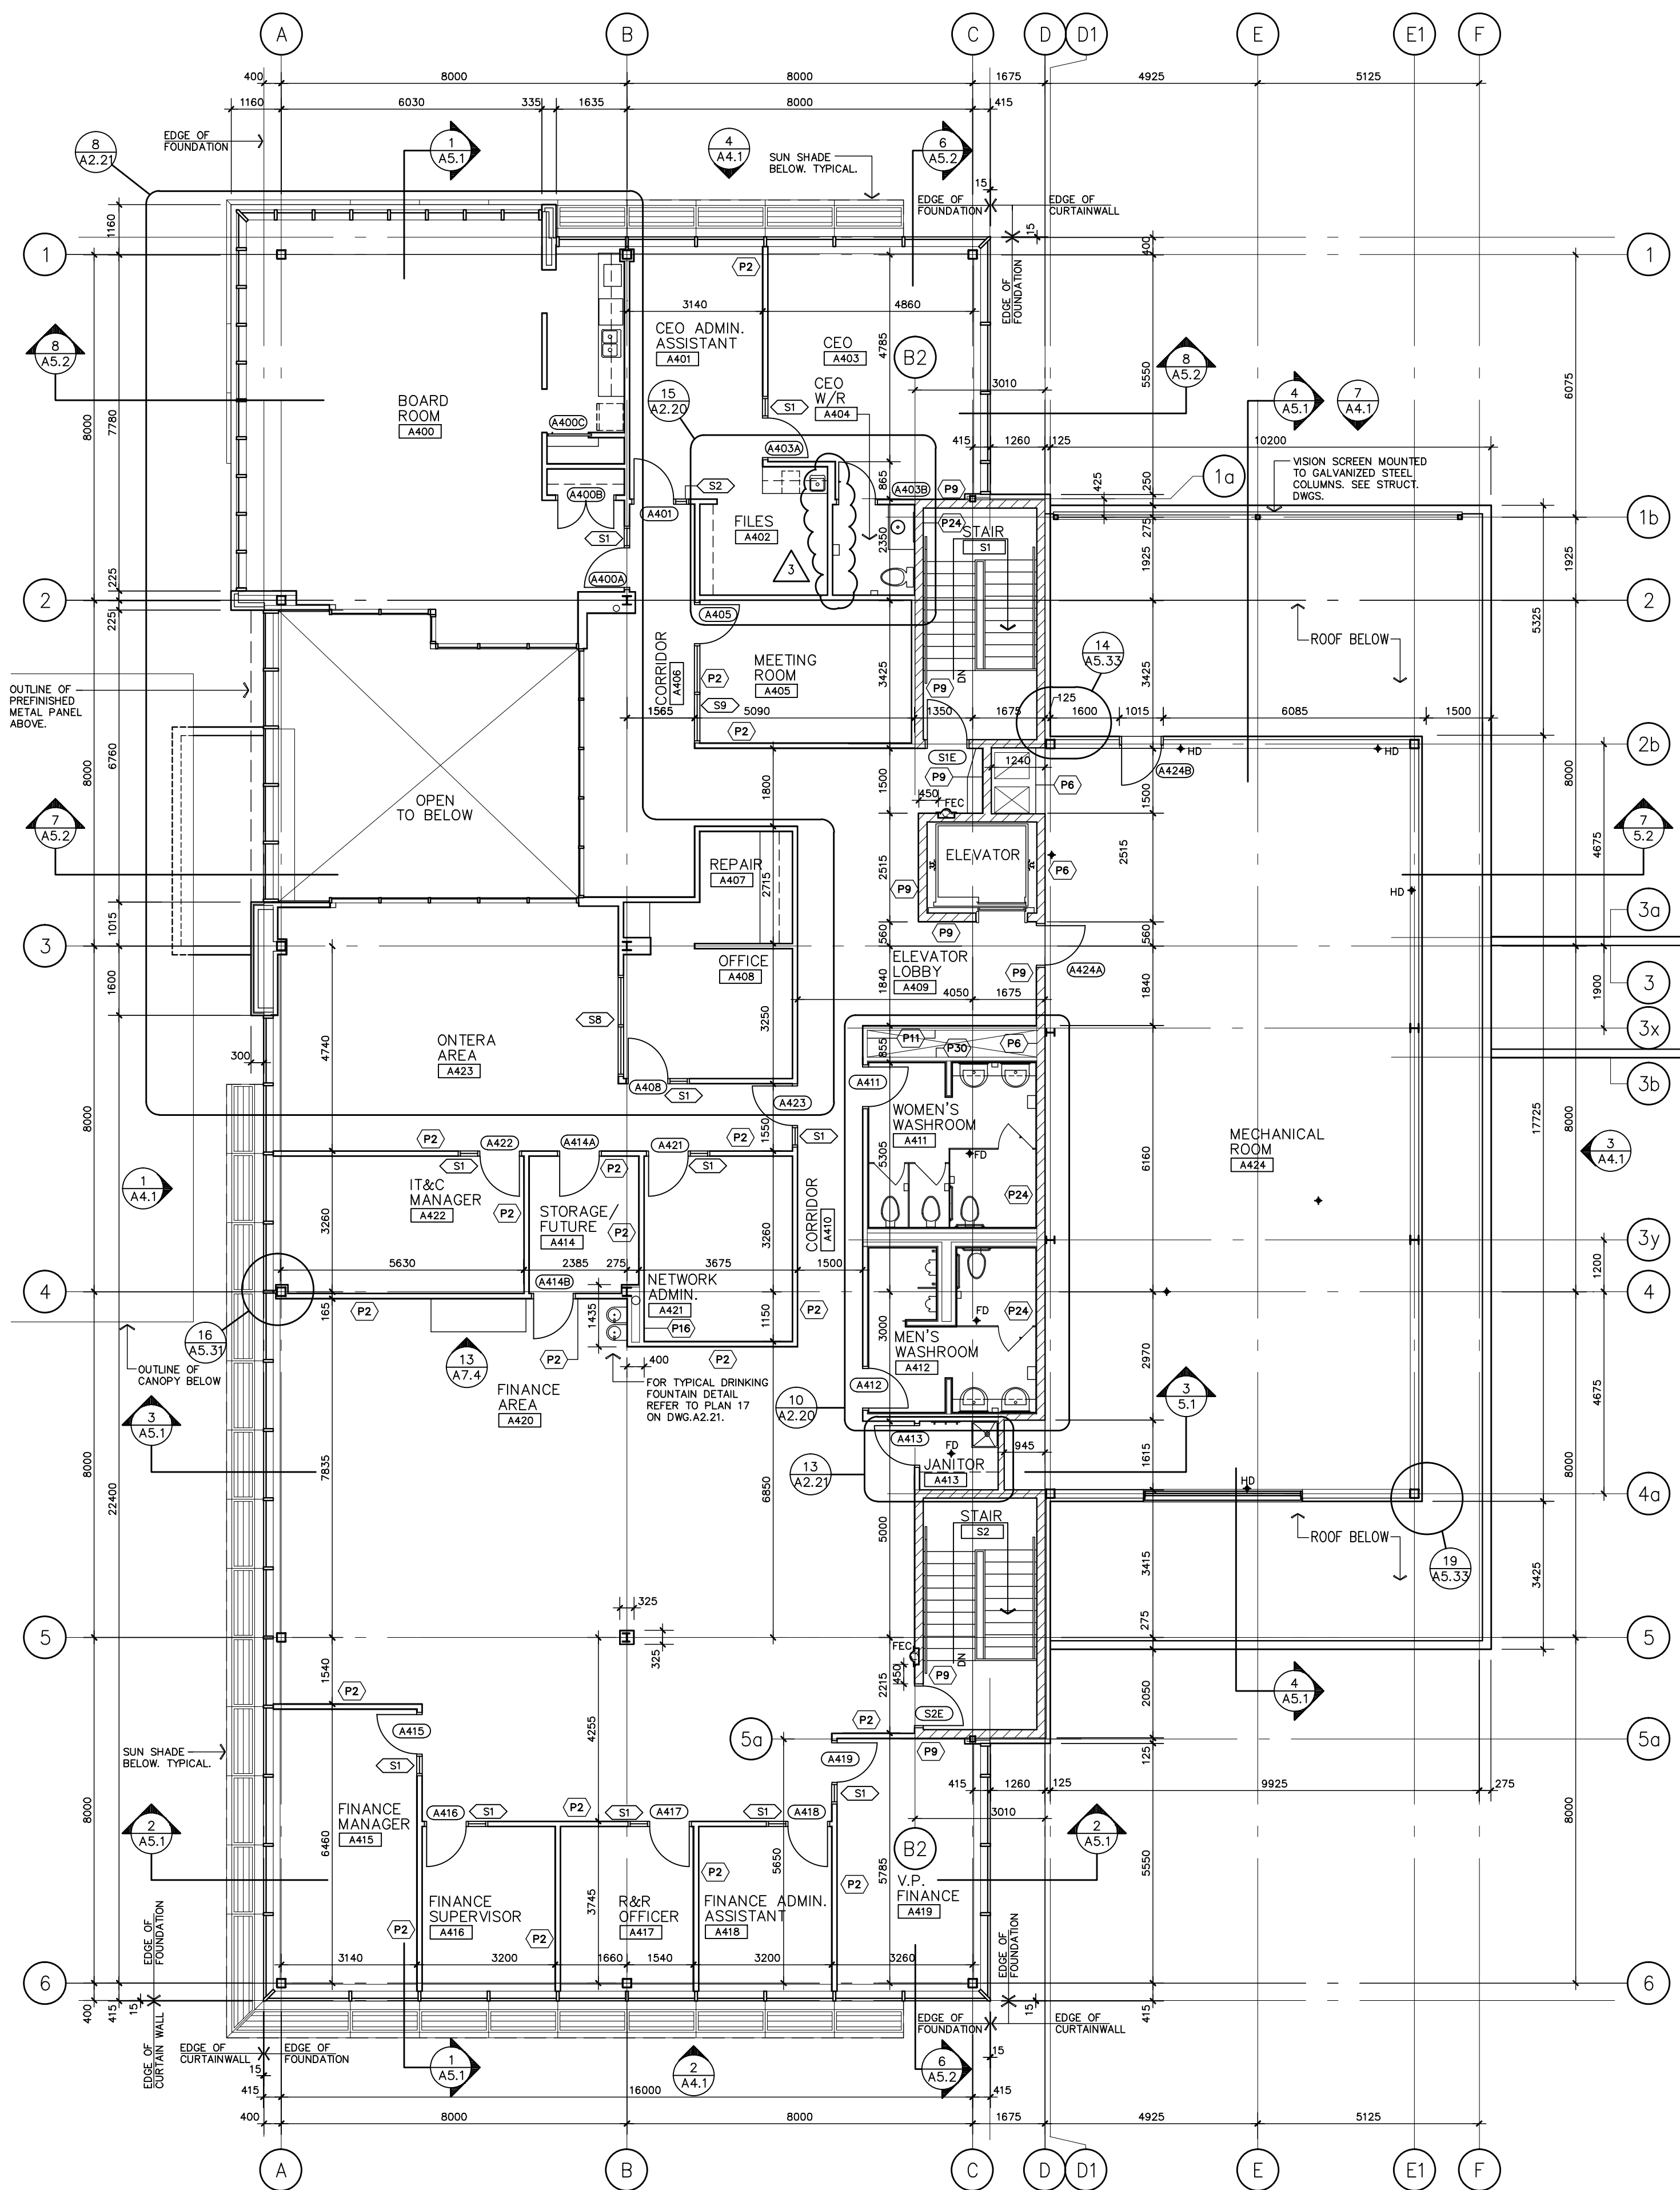

2 LEVEL 4 - OFFICE FLOOR PLAN
A2.4 SCALE 1:100



GENERAL NOTES:
1. WHERE INTERIOR CONC. BLOCK PARTITIONS, DIMENSIONS TAKEN TO FACE OF CONC. BLOCK, WHERE STEEL STUD, DIMENSIONS TAKEN TO FACE OF STUD. DIMENSIONS TAKEN TO FACE OF STUD. DIMENSIONS TAKEN TO FACE OF STUD.
2. FOR STAIRWELL AND ELEVATOR LARGE SCALE PLANS AND SECTIONS, REFER TO DRAWINGS A6.1, A6.2 AND A6.3.
3. EXTERIOR DIMENSIONS ARE TO EXTERIOR BLOCK MASONRY. REFER TO STRUCT. DWGS. FOR LOCATION OF FOUNDATION WALLS RELATIVE TO MASONRY LOCATION.
4. DIMENSIONS FOR WINDOWS AND WALL OPENINGS ARE BASED ON ROUGH OPENINGS. ALLOW REQUIRED EXPANSION GAP FOR WINDOW SIZE WITHIN THE ROUGH OPENING.



MGP
ARCHITECTS
ENGINEER
INC.
123 east street, sault ste. marie
P6A 3C7 ontario
tel. 705.942.9494 fax. 705.942.7454



NEW FACILITY FOR
PUC SERVICES INC.
500 SECOND LINE EAST
SAULT STE. MARIE, ON

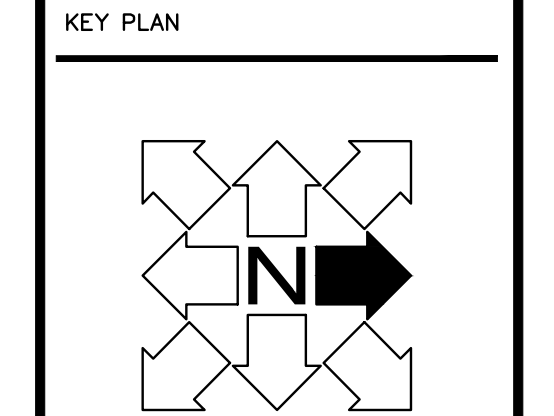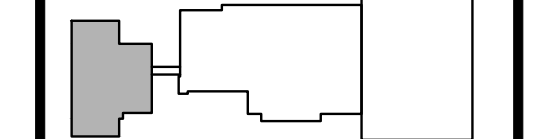

6.
5.
4.
3. ISSUED FOR CONSTRUCTION AUG. 8, 2011
2. ISSUED FOR TENDER JUN. 20, 2011
1. COSTING SUBMISSION FEB. 15, 2011
revision date


revisions

FLOOR PLANS-
OFFICE LEVEL 3 & 4

scale : AS NOTED
pic : GM
design : DG
drawn : DG, LH
date : JUN 2011
plotted : JUN 15, 2011
printed :

number
09010 09010200

A2.4

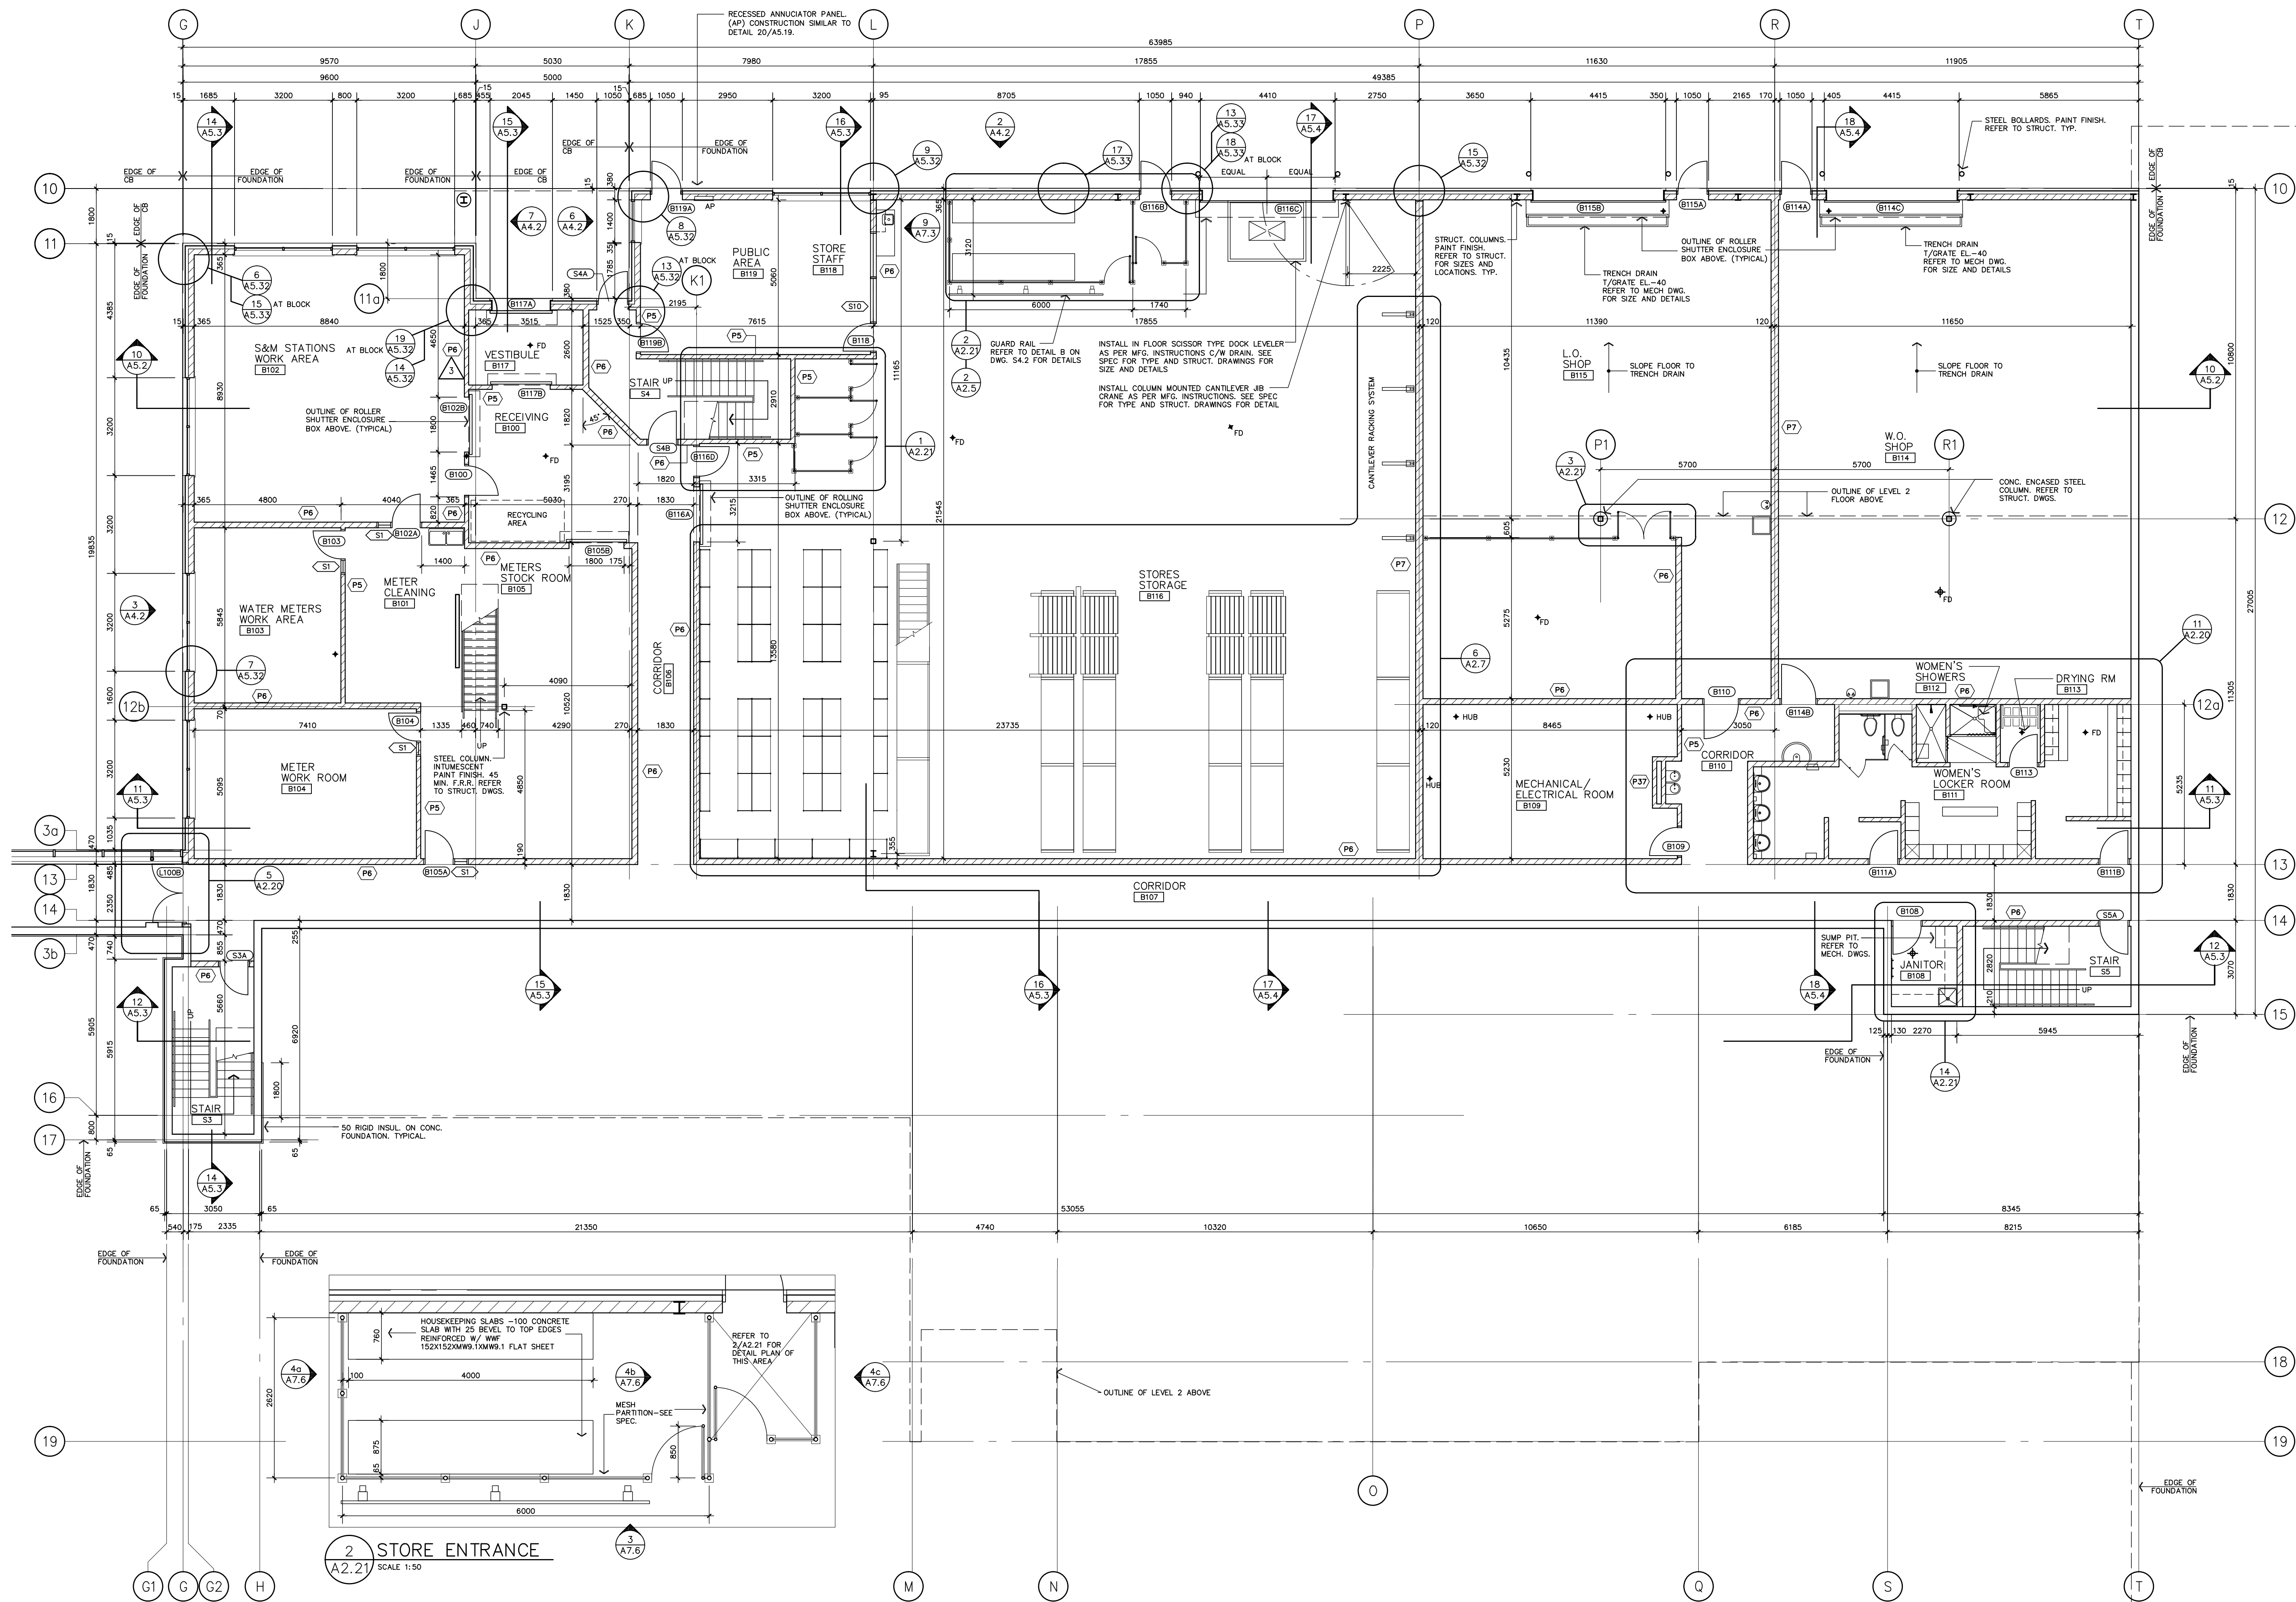

1 LEVEL 1A - OPERATIONS FLOOR PLAN
A2.5 SCALE 1:100

GENERAL NOTES:

- WHERE INTERIOR CONC. BLOCK PARTITIONS, DIMENSIONS TAKEN TO FACE OF CONC. BLOCK, WHERE STEEL STUD, DIMENSIONS TAKEN TO FACE OF GYPSUM BOARD.
- FOR STAIRWELL AND ELEVATOR LARGE SCALE PLANS AND SECTIONS, REFER TO DRAWINGS A6.1, A6.2 AND A6.3.
- EXTERIOR DIMENSIONS ARE TO EXTERIOR BLOCK MASONRY, REFER TO STRUCT. DWGS. FOR LOCATION OF FOUNDATION WALLS RELATIVE TO MASONRY LOCATION.
- DIMENSIONS FOR WINDOWS AND WALL OPENINGS ARE BASED ON ROUGH OPENINGS ALLOW REQUIRED EXPANSION GAP FOR WINDOW SIZE WITHIN THE ROUGH OPENING.




MGP ARCHITECTS ENGINEER INC.


123 east street, sault ste. marie
P6A 3C7 ontario
tel. 705.942.9494 fax. 705.942.7454



**NEW FACILITY FOR
PUC SERVICES INC.
500 SECOND LINE EAST
SAULT STE. MARIE, ON**

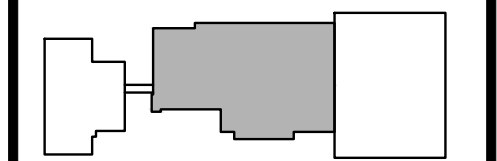

KEY PLAN

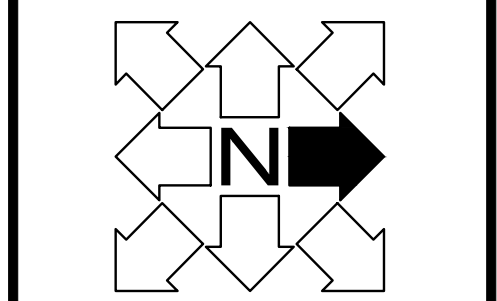

6.		
5.		
4.		
3.	ISSUED FOR CONSTRUCTION	AUG. 8, 2011
2.	ISSUED FOR TENDER	JUN. 20, 2011
1.	COSTING SUBMISSION	FEB. 15, 2011
#	revision	date

revisions

FLOOR PLANS:
OPERATIONS LEVEL 1A

scale	AS NOTED
pic	GM
design	DG
drawn	DG, LH
date	JUN 2011
plotted	JUN 15, 2011
printed	

number
09010 09010200

A2.5




**MGP
ARCHITECTS
ENGINEER
INC.**


123 east street, sault ste. marie
P6A 3C7 ontario
tel. 705.942.9494 fax. 705.942.7454



**NEW FACILITY FOR
PUC SERVICES INC.
500 SECOND LINE EAST
SAULT STE. MARIE, ON**

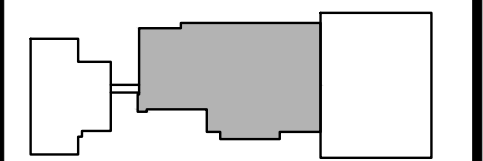

KEY PLAN

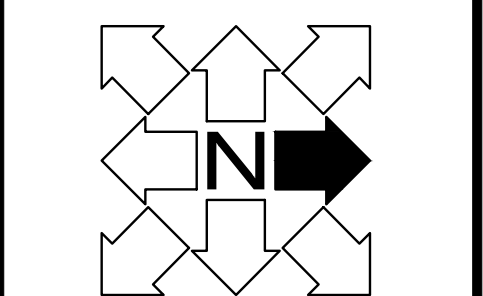

6.
5.
4.
3. ISSUED FOR CONSTRUCTION AUG. 6, 2011
2. ISSUED FOR TENDER JUN. 20, 2011
1. COSTING SUBMISSION FEB. 15, 2011
revision date


revisions

FLOOR PLANS-
OPERATIONS LEVEL 2

scale : AS NOTED
pic : GM
design : DG
drawn : DG, LH
date : JUN 2011
plotted : JUN 15, 2011
printed :


number
09010 09010200

A2.6

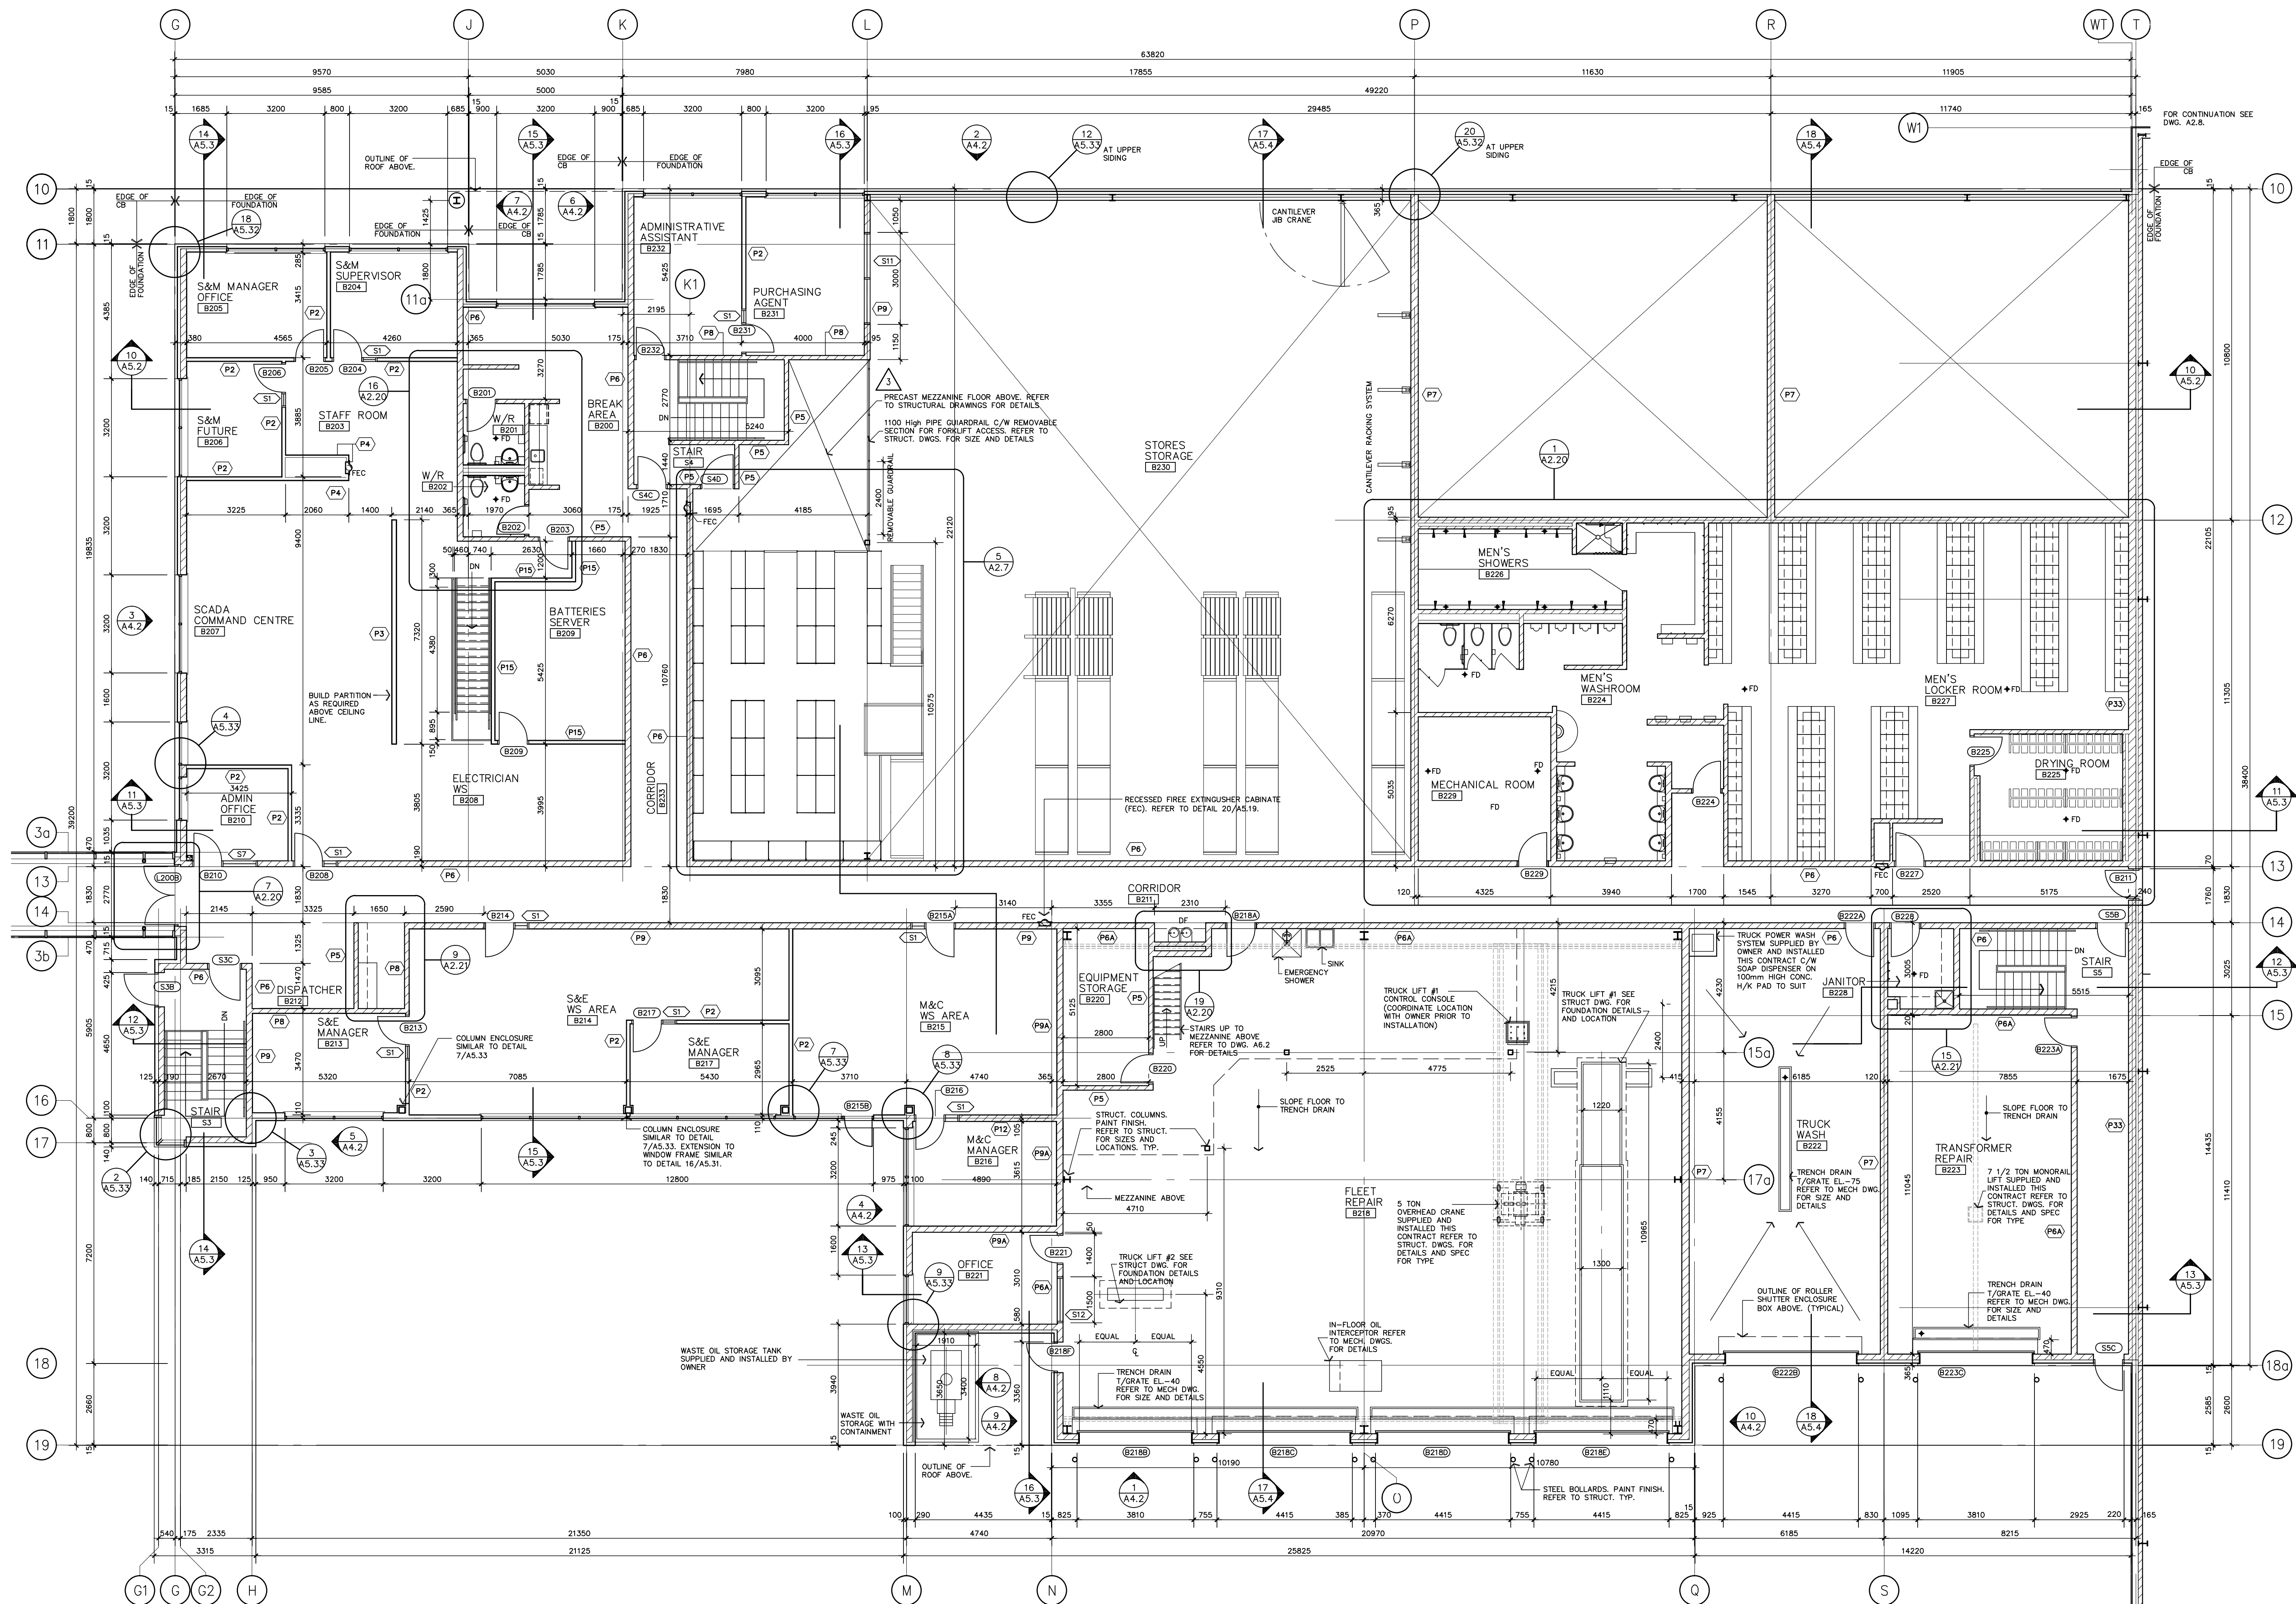

GENERAL NOTES:
1. WHERE INTERIOR CONC. BLOCK PARTITIONS, DIMENSIONS TAKEN TO FACE OF CONC. BLOCK, WHERE STEEL STUD, DIMENSIONS TAKEN TO FACE OF GYPSUM BOARD.
2. FOR STAIRWELL AND ELEVATOR LARGE SCALE PLANS AND SECTIONS, REFER TO DRAWINGS A6.1, A6.2 AND A6.3.
3. EXTERIOR DIMENSIONS ARE TO EXTERIOR BLOCK MASONRY, REFER TO STRUCT. DWGS. FOR LOCATION OF FOUNDATION WALLS RELATIVE TO MASONRY LOCATION.
4. DIMENSIONS FOR WINDOWS AND WALL OPENINGS ARE BASED ON ROUGH OPENINGS. ALLOW REQUIRED EXPANSION GAP FOR WINDOW SIZE WITHIN THE ROUGH OPENING.

1 LEVEL 2 - OPERATIONS FLOOR PLAN
A2.6 SCALE 1:100

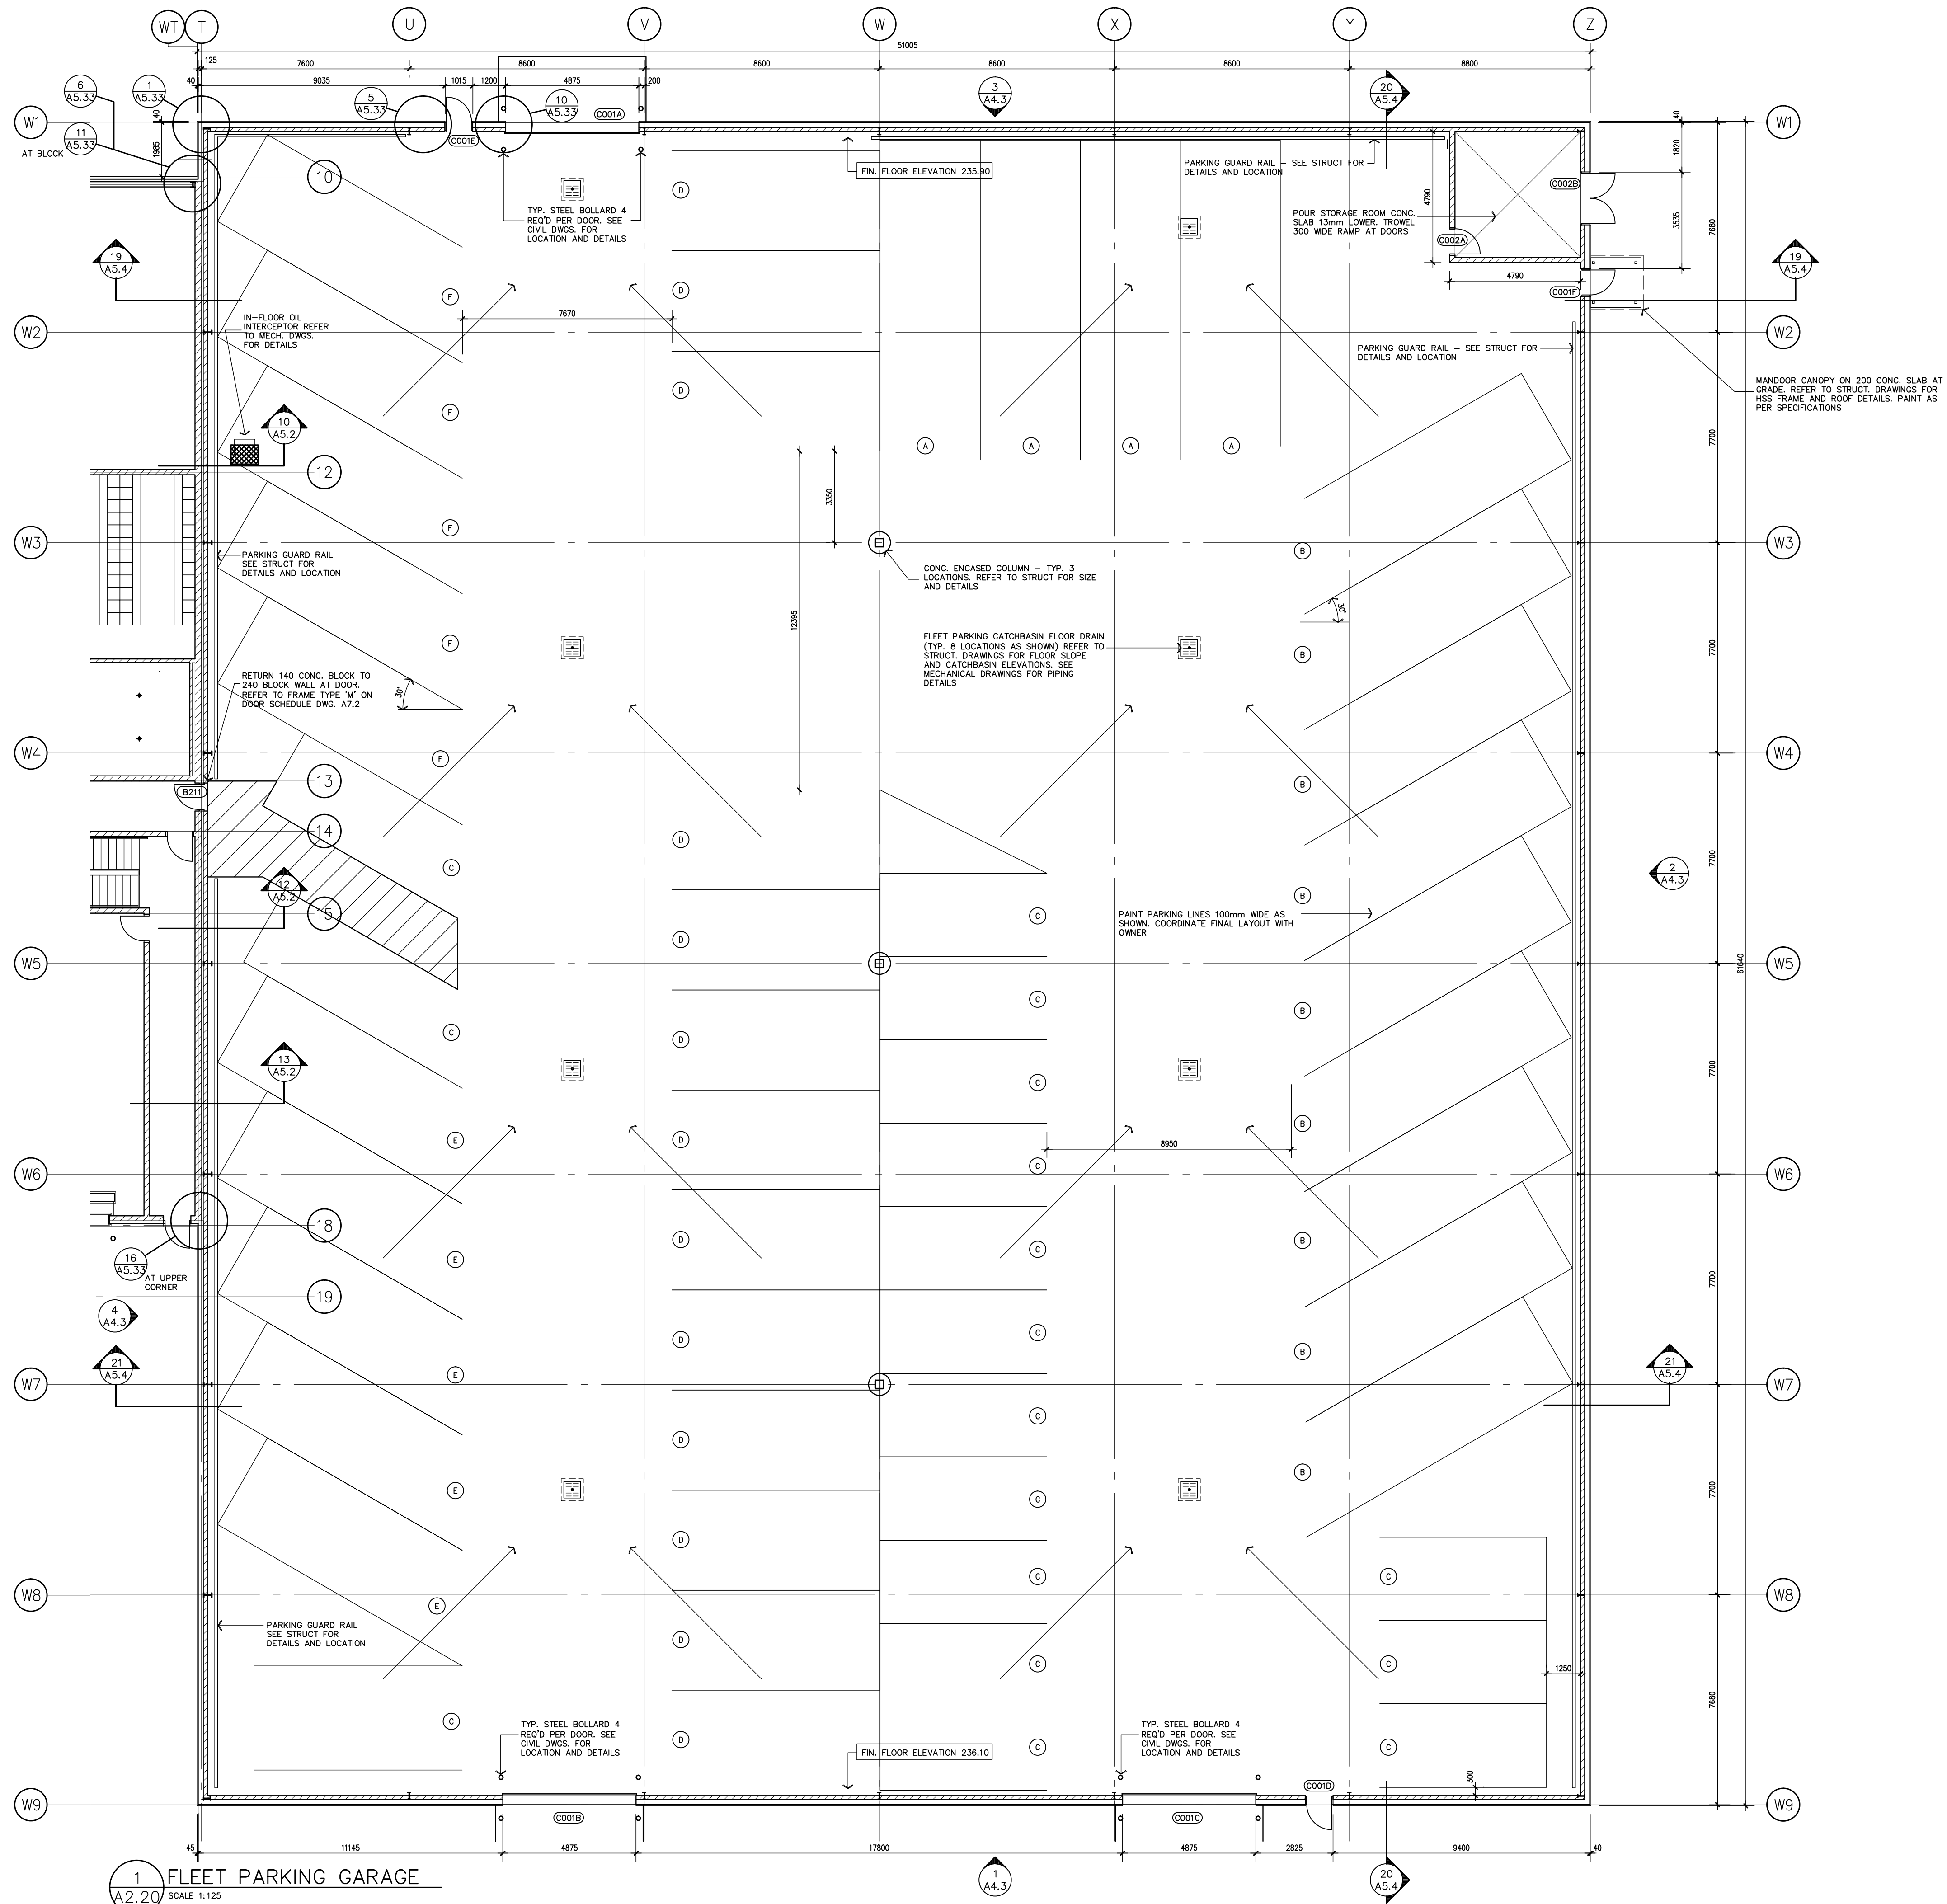

FLEET PARKING TABLE			
REFERENCE	No. OF SPACES	METRIC SIZE	IMPERIAL SIZE
A	4	3660x11700	(34'x12')
B	9	3660x11200	(30'x12')
C	17	3050x6100	(20'x10')
D	13	3660x7600	(25'x12')
E	6	3660x8230	(27'x11')
F	5	3660x8230	(27'x12')
54 TOTAL PARKING SPACES			

NOTE:
THIS DRAWINGS SCALE IS 1:125




**MGP
ARCHITECTS
ENGINEER
INC.**


123 east street, sault ste. marie
P6A 3C7 ontario
tel. 705.942.9494 fax. 705.942.7454



**NEW FACILITY FOR
PUC SERVICES INC.
500 SECOND LINE EAST
SAULT STE. MARIE, ON**

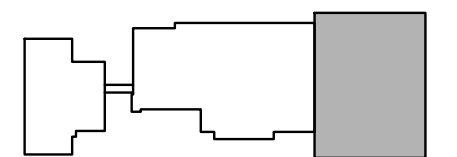

KEY PLAN

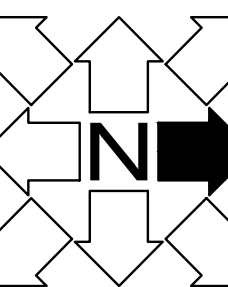

6.
5.
4.
3. ISSUED FOR CONSTRUCTION AUG. 8, 2011
2. ISSUED FOR TENDER JUN. 20, 2011
1. COSTING SUBMISSION FEB. 15, 2011
revision date

revisions

FLOOR PLANS-
FLEET PARKING GARAGE

scale : AS NOTED
pic : GM
design : DG
drawn : MM
date : JUN 20, 2011
plotted : JUN 15, 2011
printed :

number
09010 09010208

A2.8