


SCALE 1"=20'

PARKING CALCULATIONS - REQUIRED PARKING		PARKING PROVIDED	
ASSEMBLY OCCUPANCY	1,755 SFT.	2.52	7
OFFICES	3.5 / 1,000 SFT.	60	63
TOTAL SPACES REQ.		69.52	70
			TOTAL



FLOOR PLAN SCALE $1/8" = 1'-0"$

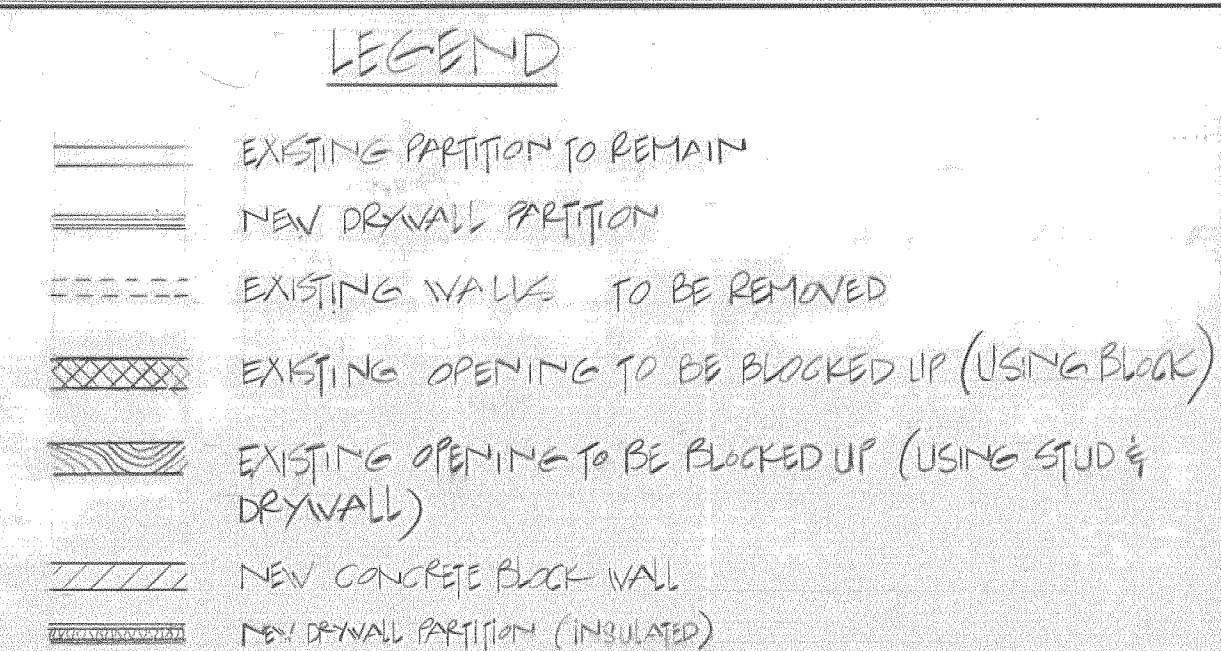


NOTES

1. SEE DWG. A-2 FOR WINDOW DETAILS
2. REMOVAL OF WINDOWS, ALSO INCLUDES REMOVAL OF BRINE SILLS
3. ALL CLOSERS TO HAVE NECESSARY HARDWARE AS SPECIFIED.
4. WHERE MAY BE EXIST. WALL SURFACES JOIN MATCH WALL PLASTER TO PRODUCE A STRAIGHT RUN
5. PATCH AND MAKE GOOD EXISTING CONCRETE FLOOR WHERE REQUIRED INCLUDING EXISTING DRAINAGE CUTTERS.

[illegible]

NO.	DATE	REVISION
-----	------	----------

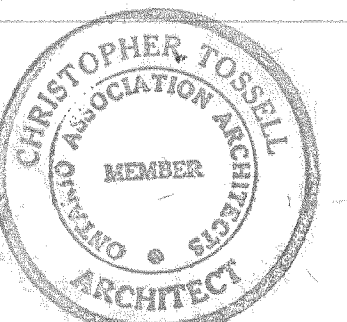

ALL DRAWINGS & SPECIFICATIONS
ARE THE PROPERTY OF THE
ARCHITECT AND MUST BE
RETURNED ON COMPLETION.

THE CONTRACTOR IS TO CHECK
ALL DIMENSIONS ON SITE.

DRAWN RA	CHECKED	DATE 80-09-08
-------------	---------	------------------

PROJECT

ADDITION AND RENOVATIONS


TO THE SAULT STE. MARIE
PUBLIC UTILITIES COMMISSION
BUILDING 765 QUEEN ST. EAST
SAULT STE. MARIE ONTARIO

SCALE AS NOTED

TITLE

PLAN - FIRST LEVEL SITE PLAN

PROJECT NO.	SHEET
80-11	A-1

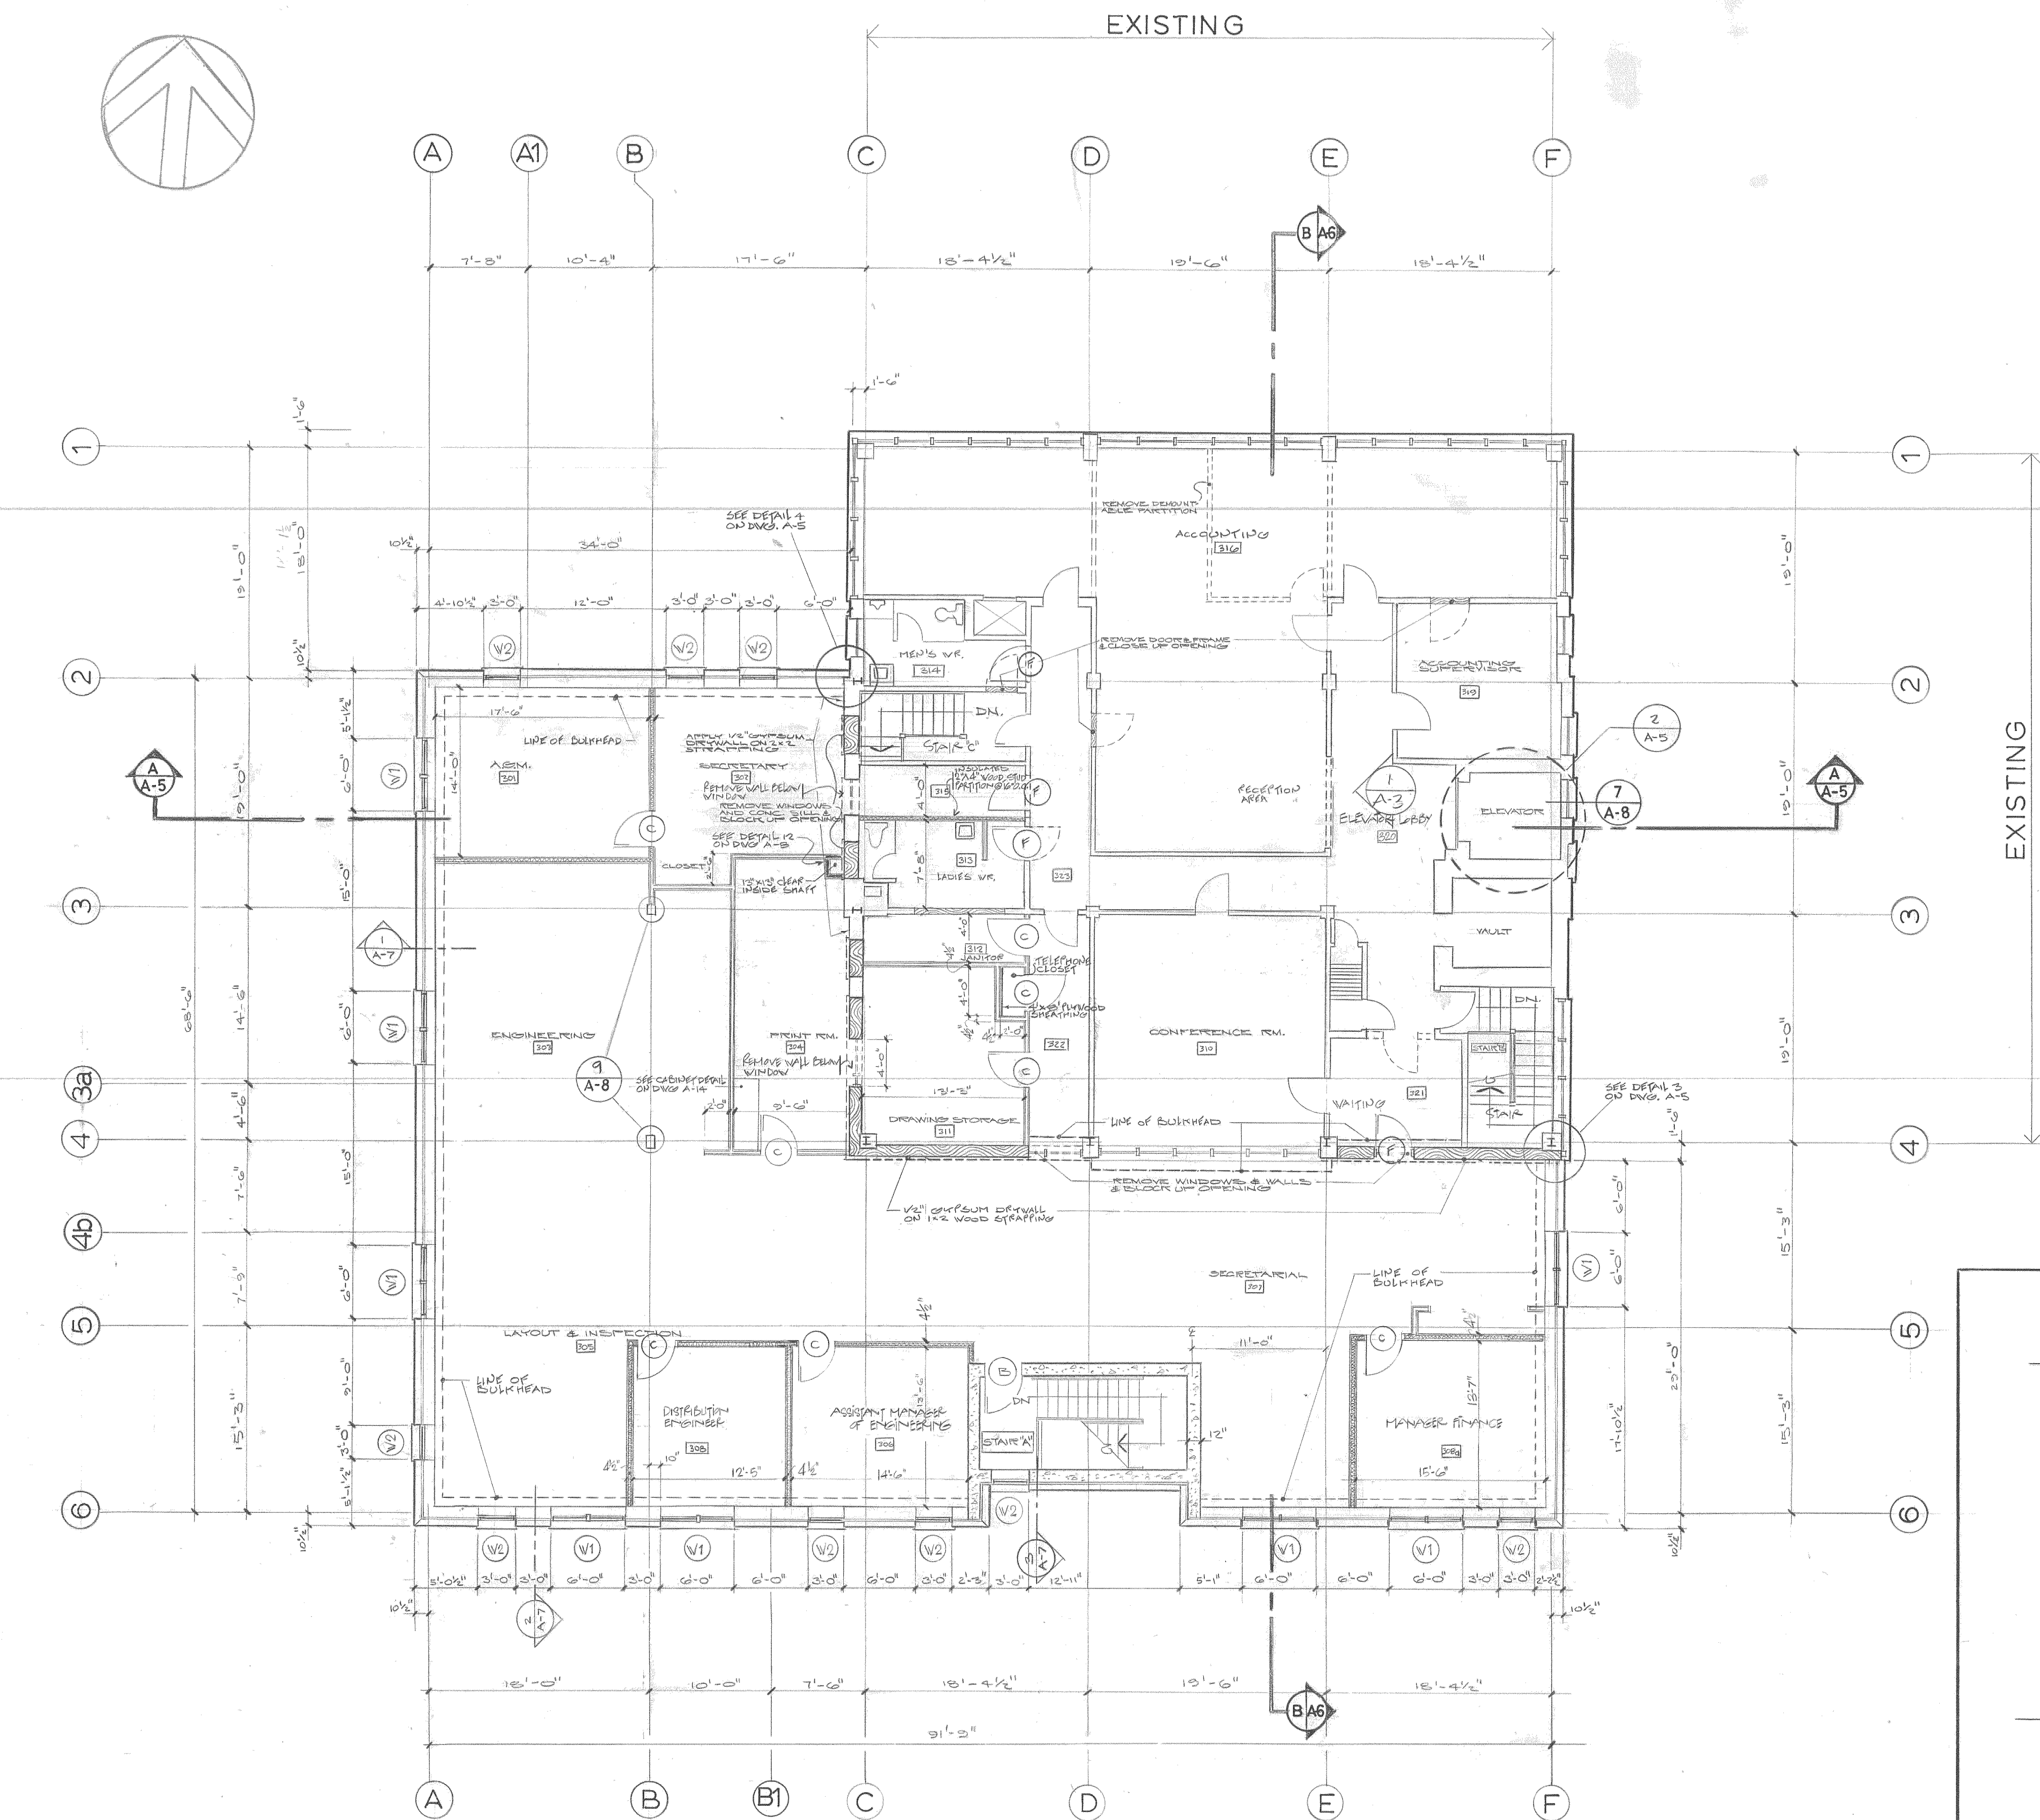


A hand-drawn diagram of a rectangular room layout. The diagram shows a central rectangle representing the room. The dimensions are labeled as follows:

- Top horizontal dimension: $7' 6''$
- Left vertical dimension: $4' 0''$
- Bottom horizontal dimension: $7' 6''$
- Right vertical dimension: $2' 6''$

Labels and arrows indicate the following components:

- SUSPENDED CEILING**: Indicated by an arrow pointing to the top boundary of the room.
- DRYWALL TO RETURN AROUND EDGE OF GABING (TYPICAL)**: Indicated by an arrow pointing to the bottom boundary of the room.
- FINISHED FLOOR**: Indicated by an arrow pointing to the bottom boundary of the room.
- BASEBOARD**: Indicated by an arrow pointing to the bottom boundary of the room.

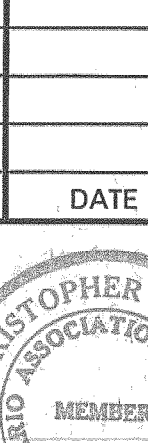

NOTES		
NO.	DATE	REVISION
		
ALL DRAWINGS & SPECIFICATIONS ARE THE PROPERTY OF THE ARCHITECT AND MUST BE RETURNED ON COMPLETION.		
THE CONTRACTOR IS TO CHECK ALL DIMENSIONS ON SITE.		
DRAWN <i>SJA</i>	CHECKED <i>CT</i>	DATE <i>20-09-18</i>
PROJECT		
ADDITION AND RENOVATIONS TO THE SAULT STE. MARIE PUBLIC UTILITIES COMMISSION BUILDING 765 QUEEN ST EAST SAULT STE. MARIE ONTARIO		
SCALE 1/8" = 1'-0"		
TITLE		
PLAN - THIRD LEVEL		
PROJECT NO.		SHEET
80-11		A-3



NORTH



EAST



SOUTH




WEST

CHRISTOPHER TOSSSELL – ARCHITECT, SAULT STE. MARIE, ONTARIO.

NOTES
1) SEE STRUCTURAL DWGS FOR FOUNDATION DETAILS & DEPTHS.

NO.	DATE	REVISION
-----	------	----------

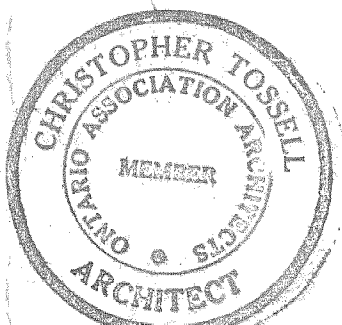

ALL DRAWINGS & SPECIFICATIONS ARE THE PROPERTY OF THE ARCHITECT AND MUST BE RETURNED ON COMPLETION.

THE CONTRACTOR IS TO CHECK ALL DIMENSIONS ON SITE.

DRAWN SMA. & M.	CHECKED G	DATE 80-09-08
--------------------	--------------	------------------

PROJECT

ADDITION AND RENOVATIONS

TO THE SAULT STE MARIE PUBLIC UTILITIES COMMISSION BUILDING - 765 QUEEN ST. EAST SAULT STE. MARIE, ONTARIO

SCALE 1/8" = 1'-0"

TITLE
ELEVATIONS

PROJECT NO. 80-11	SHEET A-4
----------------------	--------------