



Brandon Ott
Technical Manager
Regulatory Applications

tel 416-495-7468
EGIRegulatoryProceedings@enbridge.com

Enbridge Gas Inc.
500 Consumers Road
North York, Ontario M2J 1P8
Canada

November 27, 2019

VIA RESS, EMAIL and COURIER

Board Secretary
Ontario Energy Board
2300 Yonge Street, 27th Floor
Toronto, ON M4P 1E4

**Re: Enbridge Gas Inc. ("Enbridge Gas")
Ontario Energy Board ("Board") File: EB-2019-0183
Owen Sound Reinforcement Project Leave to Construct & Rate M17
Application – Updated Exhibits**

Further to the Application and Evidence Enbridge Gas filed on August 29, 2019 in the above noted proceeding, enclosed please find the following updated exhibits.

- Exhibit E, Tab 1, Schedule 3 – Map of Proposed Facilities (Redacted)
- Exhibit E, Tab 6, Schedule 1 – Landowner Listing (Redacted)
- Exhibit E, Tab 7, Schedule 2 – Summary of OPCC Comments
- Exhibit E, Tab 8, Schedule 3 – MENDM Review Summary

The names and addresses of landowners have been removed to safeguard landowner privacy in the two above noted exhibits labelled "redacted". The unredacted exhibits will be provided to the Board under separate cover in a sealed envelope.

The above exhibits have been filed electronically through the Board's RESS and are available on our website at: <https://www.uniongas.com/projects/owen-sound-expansion>.


Please contact the undersigned if you have any questions.

Sincerely,

(Original Signed)

Brandon Ott
Technical Manager, Regulatory Applications

DETAILED MAP OF PIPELINE ROUTE (REDACTED)

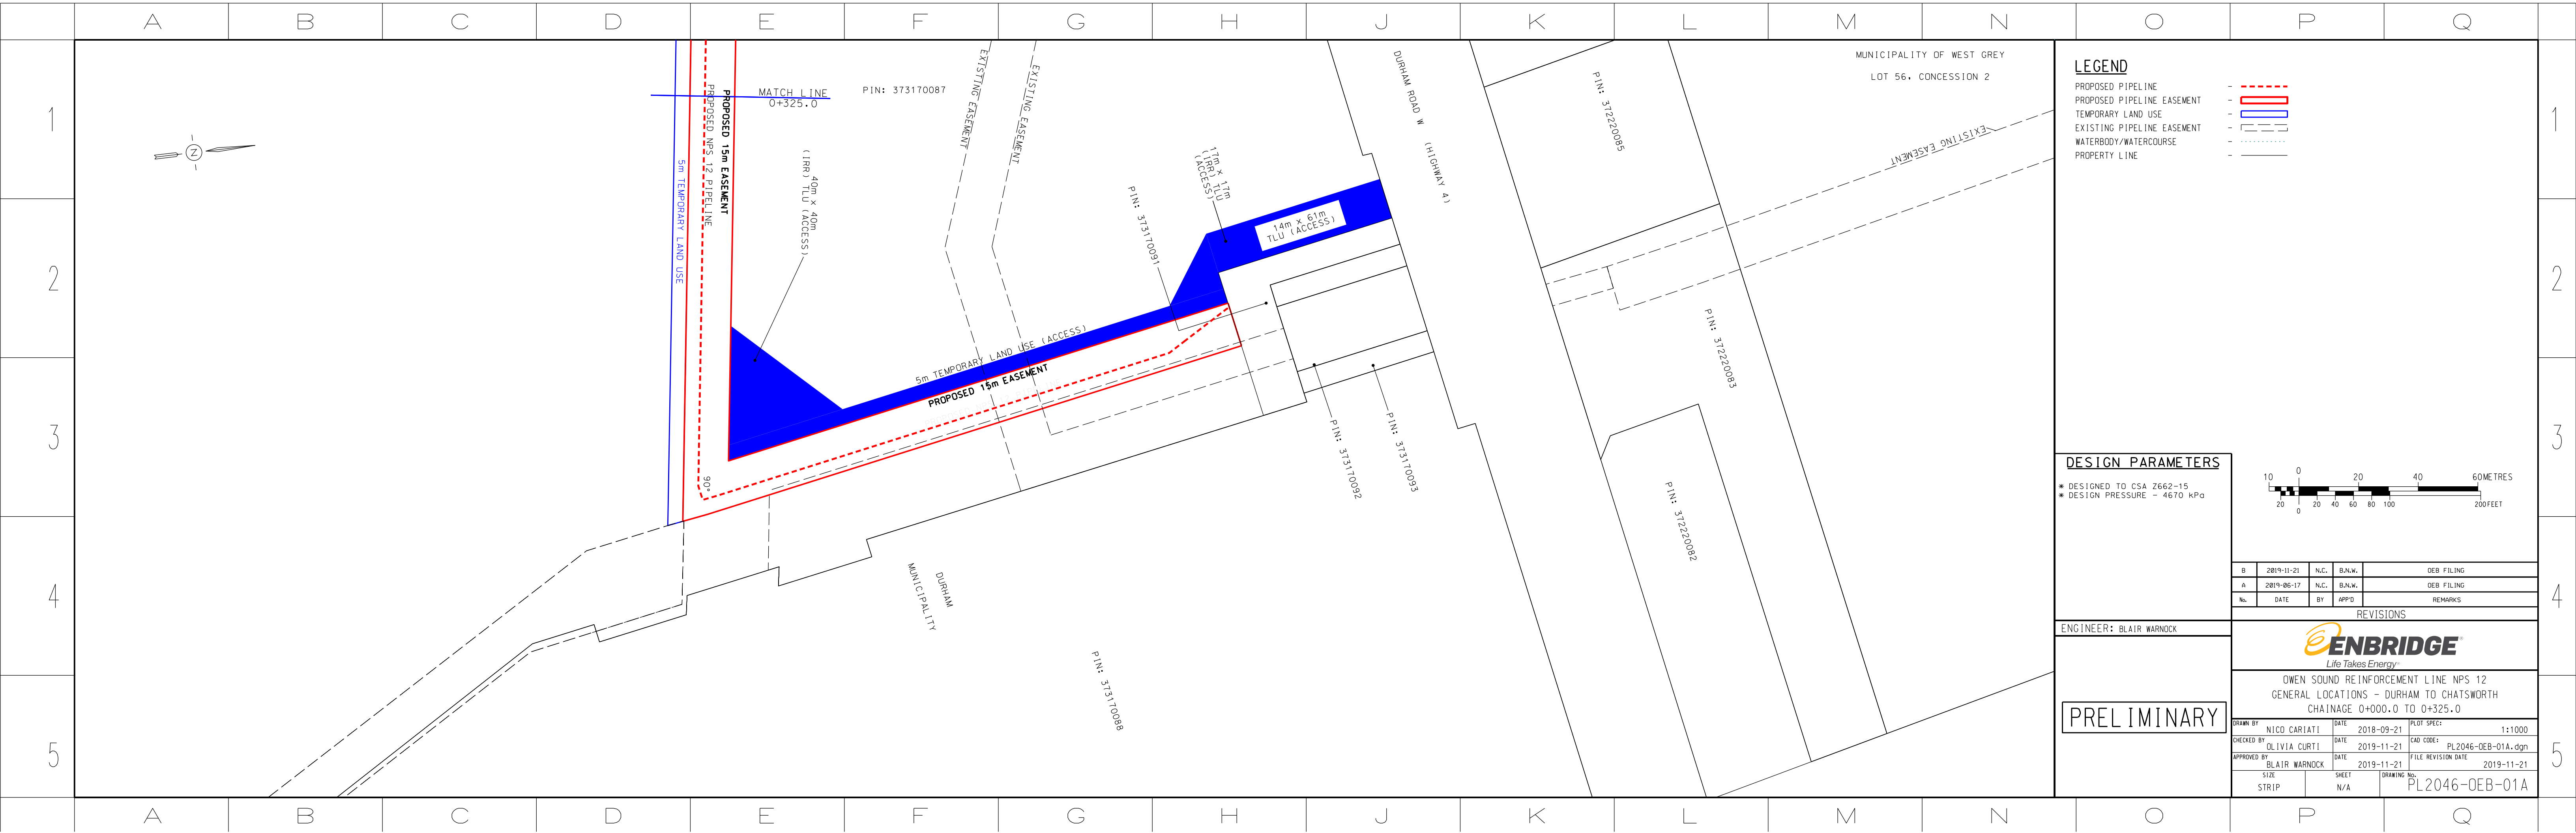


LEGEND

- PROPOSED PIPELINE - - - - -
- PROPOSED PIPELINE EASEMENT - - - - -
- TEMPORARY LAND USE - - - - -
- EXISTING PIPELINE EASEMENT - - - - -
- WATERBODY/WATERCOURSE - - - - -
- PROPERTY LINE - - - - -

DESIGN PARAMETERS

* DESIGNED TO CSA Z662-15
* DESIGN PRESSURE - 4670 kPa

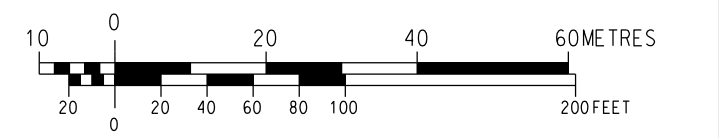


B	2019-11-21	N.C.	B.N.W.	OEB FILING
A	2019-06-17	N.C.	B.N.W.	OEB FILING
No.	DATE	BY	APP'D	REMARKS

ENGINEER: BLAIR WARNOCK

PRELIMINARY

OWEN SOUND REINFORCEMENT LINE NPS 12
GENERAL LOCATIONS - DURHAM TO CHATSWORTH
CHAINAGE 0+000.0 TO 0+325.0

DRAWN BY NICO CARIATI	DATE 2018-09-21	PLOT SPEC: 1:1000
CHECKED BY OLIVIA CURTI	DATE 2019-11-21	CAD CODE: PL2046-OEB-01A.dgn
APPROVED BY BLAIR WARNOCK	DATE 2019-11-21	FILE REVISION DATE 2019-11-21
SIZE STRIP	SHEET N/A	DRAWING No. PL2046-OEB-01A

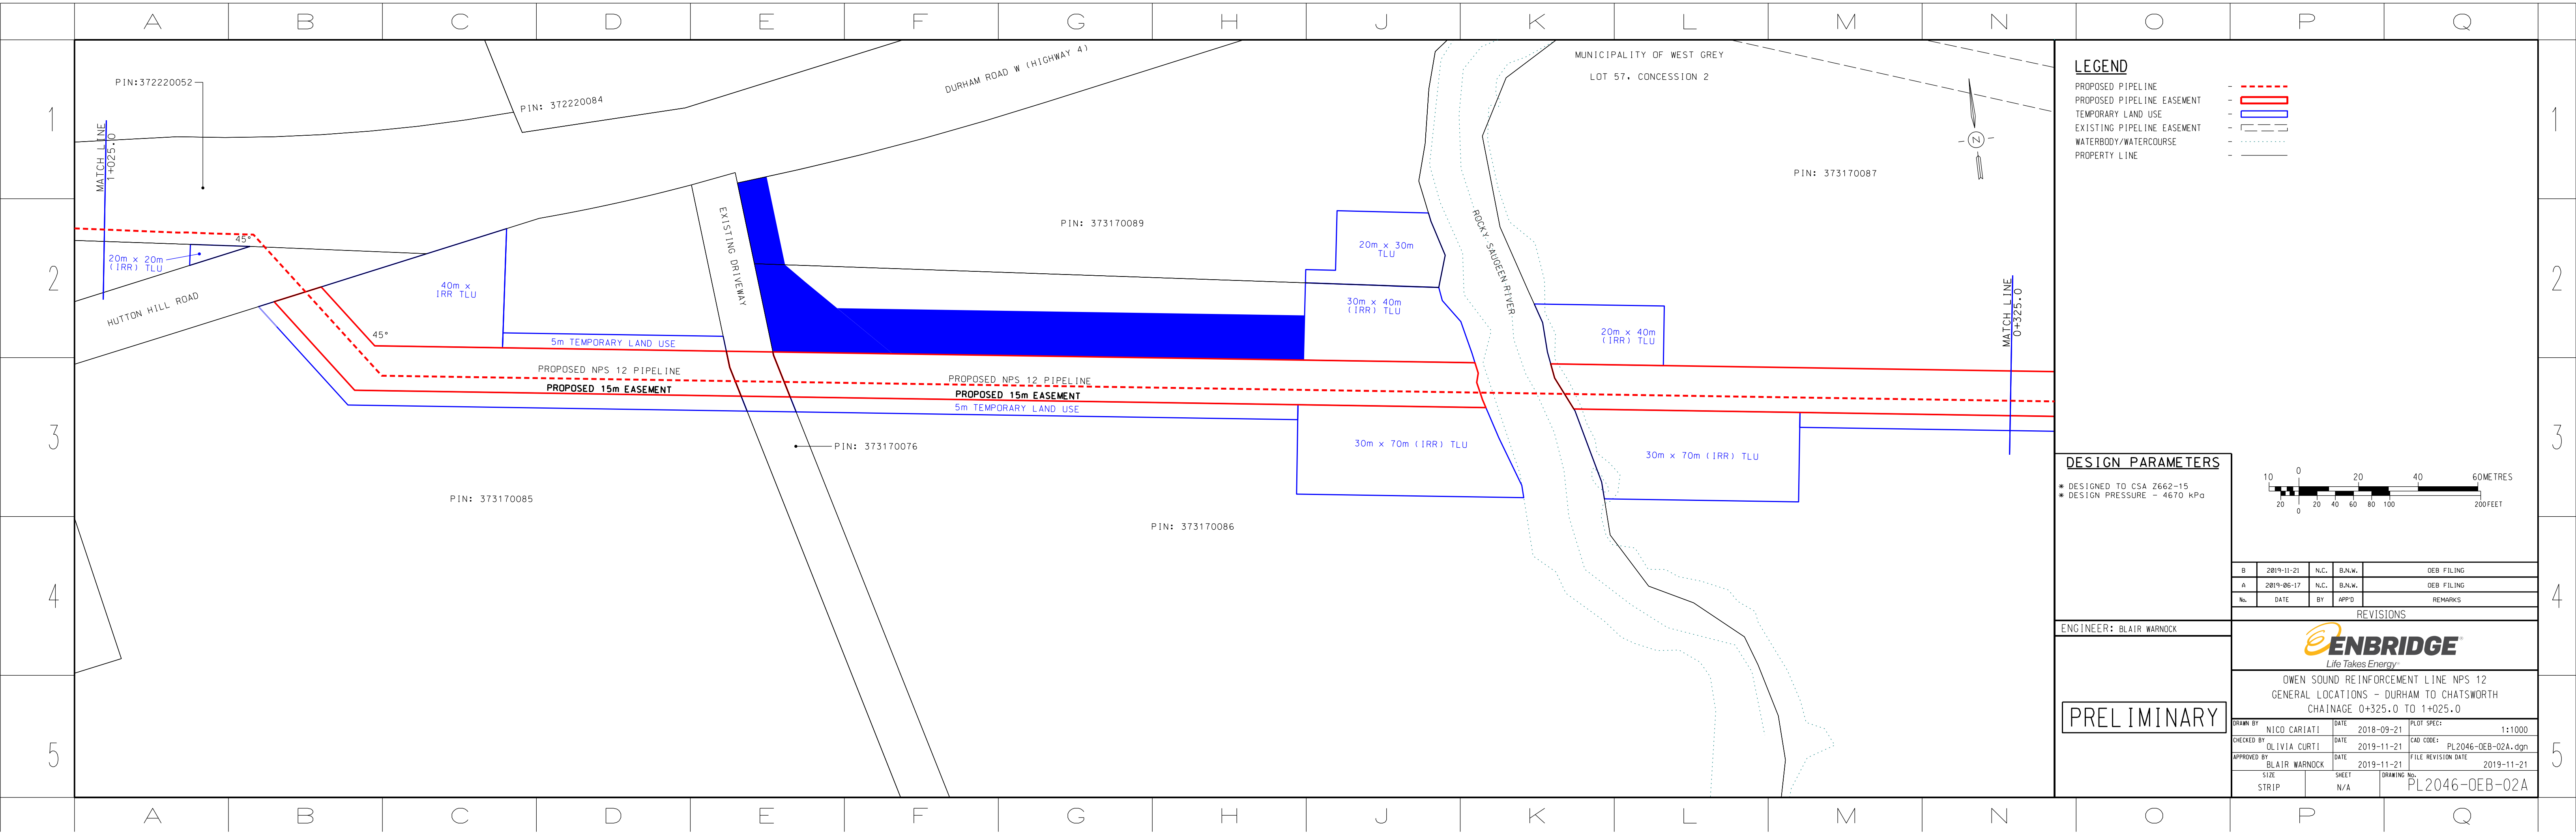


LEGEND

- PROPOSED PIPELINE - - - - -
- PROPOSED PIPELINE EASEMENT - - - - -
- TEMPORARY LAND USE - - - - -
- EXISTING PIPELINE EASEMENT - - - - -
- WATERBODY/WATERCOURSE - - - - -
- PROPERTY LINE - - - - -

DESIGN PARAMETERS

- * DESIGNED TO CSA Z662-15
- * DESIGN PRESSURE - 4670 kPa

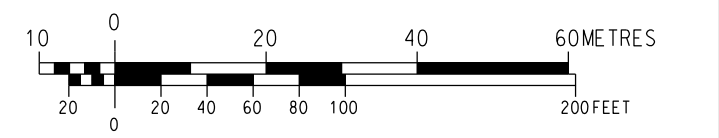

B	2019-11-21	N.C.	B.N.W.	OEB FILING
A	2019-06-17	N.C.	B.N.W.	OEB FILING
No.	DATE	BY	APP'D	REMARKS

REVISIONS


ENGINEER: BLAIR WARNOCK



OWEN SOUND REINFORCEMENT LINE NPS 12
GENERAL LOCATIONS - DURHAM TO CHATSWORTH
CHAINAGE 0+325.0 TO 1+025.0

PRELIMINARY

DRAWN BY	NICO CARIATI	DATE	2018-09-21	PLOT SPEC:	1:1000
CHECKED BY	OLIVIA CURTI	DATE	2019-11-21	CAD CODE:	PL2046-OEB-02A.dgn
APPROVED BY	BLAIR WARNOCK	DATE	2019-11-21	FILE REVISION DATE	2019-11-21
SIZE	STRIP	SHEET	N/A	DRAWING No.	PL2046-OEB-02A

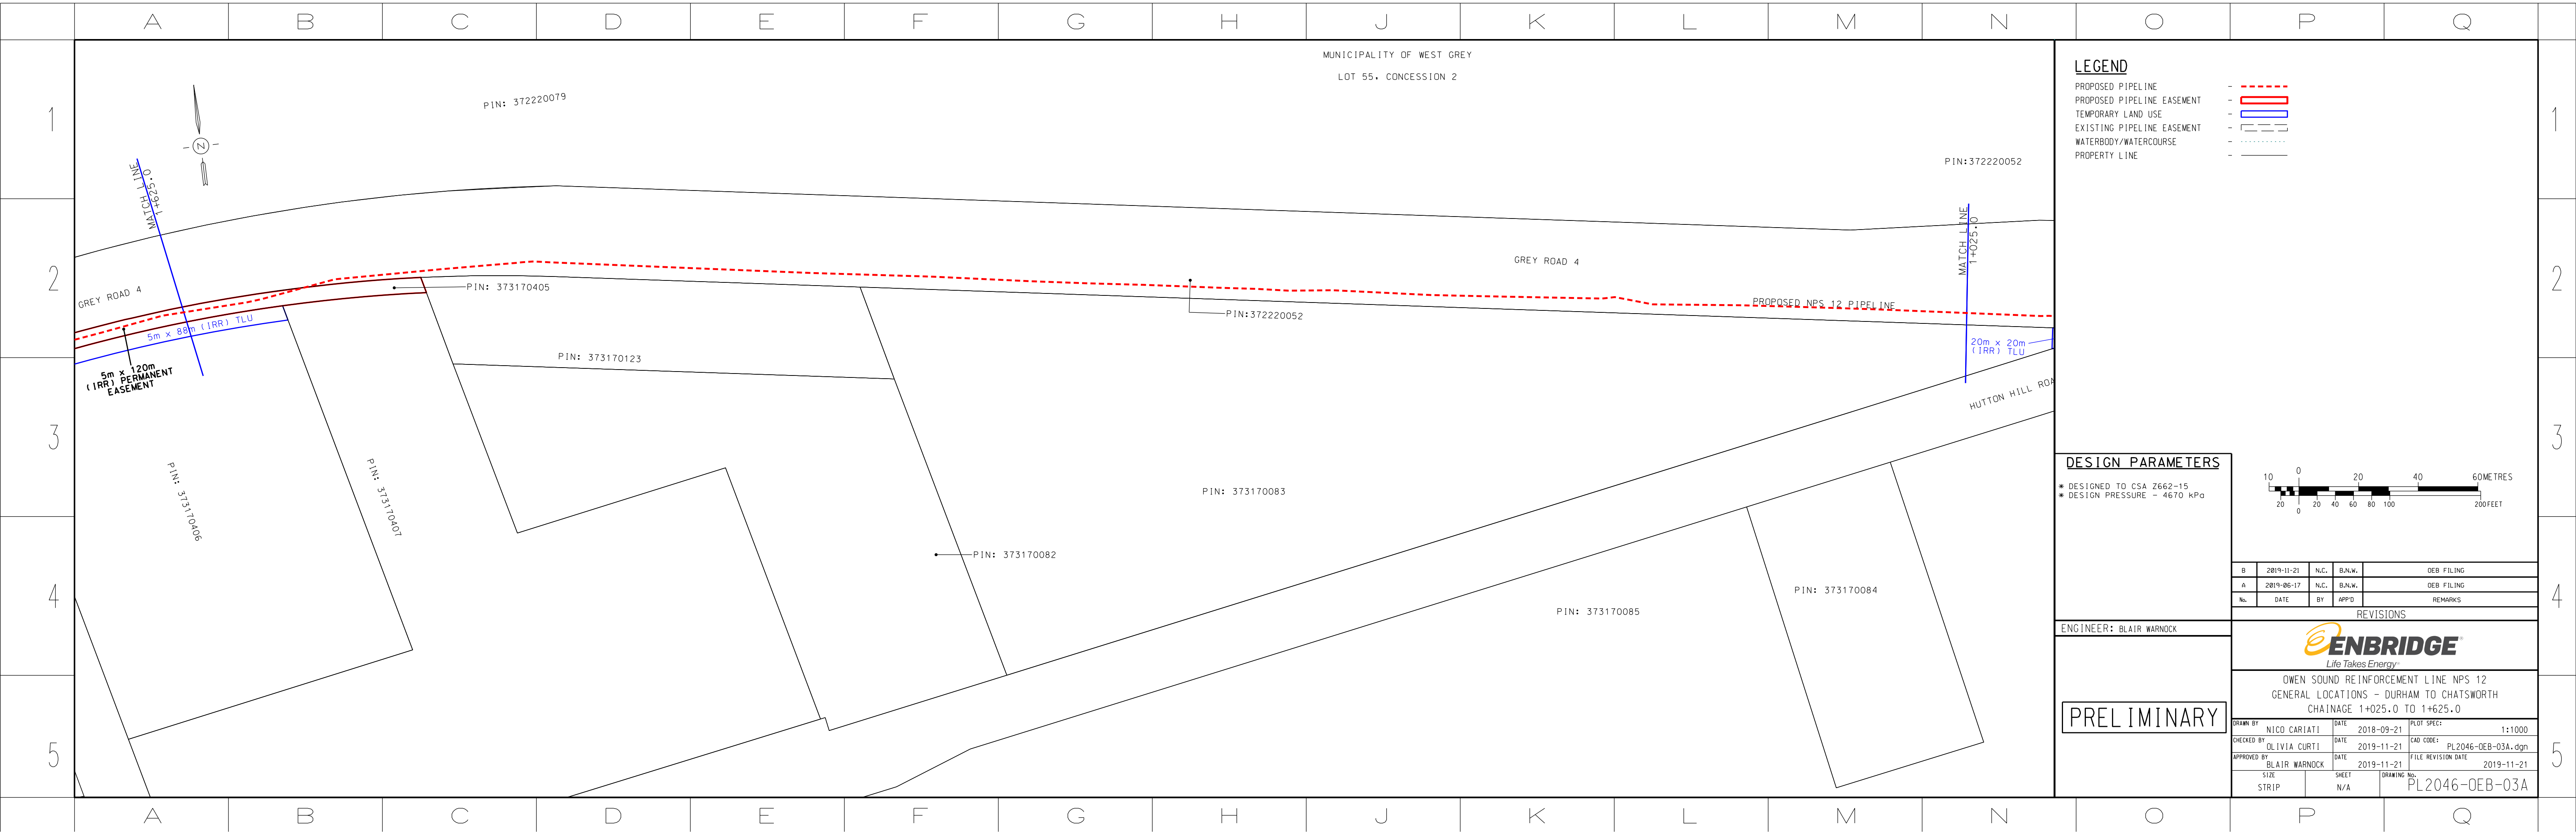


LEGEND

- PROPOSED PIPELINE - - - - -
- PROPOSED PIPELINE EASEMENT - - - - -
- TEMPORARY LAND USE - - - - -
- EXISTING PIPELINE EASEMENT - - - - -
- WATERBODY/WATERCOURSE - - - - -
- PROPERTY LINE - - - - -

DESIGN PARAMETERS

- * DESIGNED TO CSA Z662-15
- * DESIGN PRESSURE - 4670 kPa

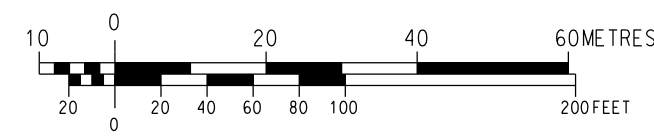

B	2019-11-21	N.C.	B.N.W.	OEB FILING
A	2019-06-17	N.C.	B.N.W.	OEB FILING
No.	DATE	BY	APP'D	REMARKS

REVISIONS


ENGINEER: BLAIR WARNOCK

ENBRIDGE
Life Takes Energy®

OWEN SOUND REINFORCEMENT LINE NPS 12
GENERAL LOCATIONS - DURHAM TO CHATSWORTH
CHAINAGE 1+025.0 TO 1+625.0

PRELIMINARY

DRAWN BY	NICO CARIATI	DATE	2018-09-21	PLOT SPEC:	1:1000
CHECKED BY	OLIVIA CURTI	DATE	2019-11-21	CAD CODE:	PL2046-OEB-03A.dgn
APPROVED BY	BLAIR WARNOCK	DATE	2019-11-21	FILE REVISION DATE	2019-11-21
SIZE	STRIP	SHEET	N/A	DRAWING No.	PL2046-OEB-03A

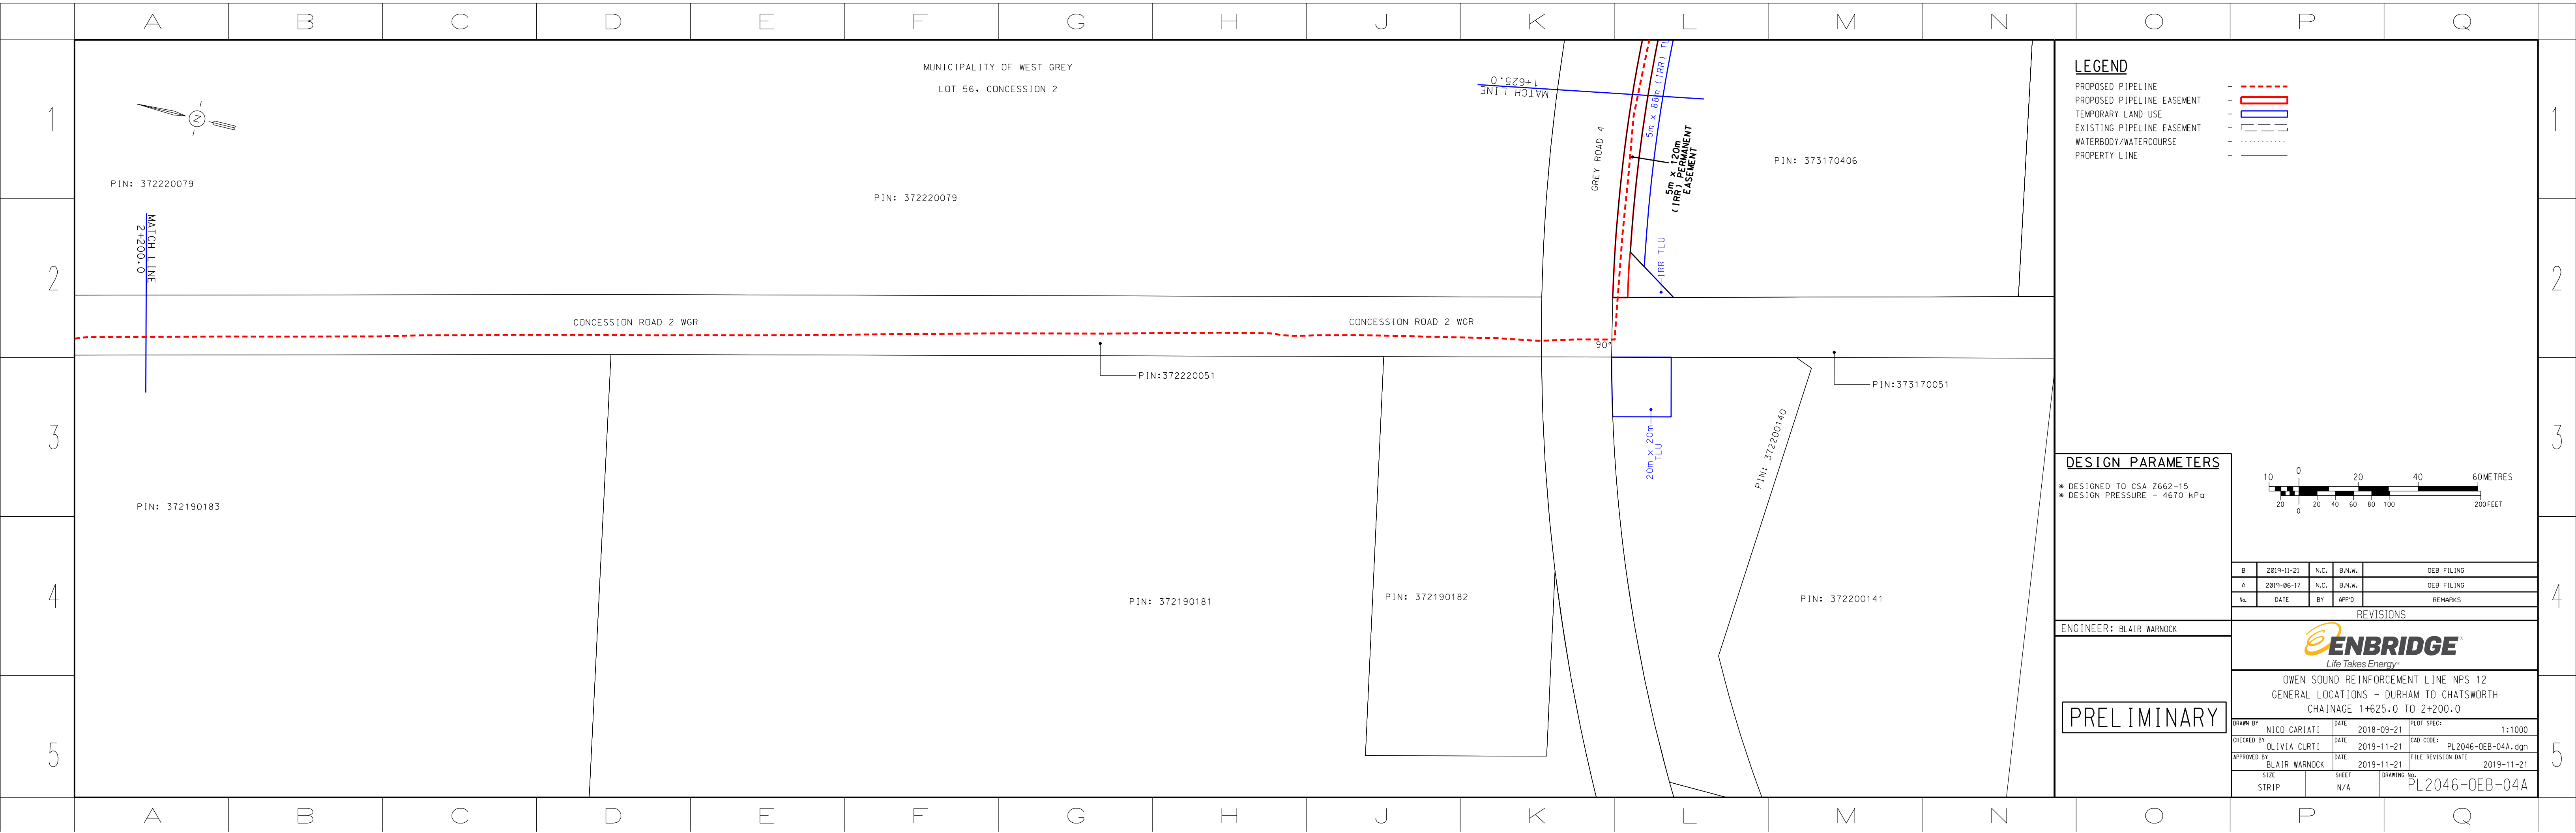


LEGEND

- PROPOSED PIPELINE - - - - -
- PROPOSED PIPELINE EASEMENT - [Red Box]
- TEMPORARY LAND USE - [Blue Box]
- EXISTING PIPELINE EASEMENT - [Dashed Box]
- WATERBODY/WATERCOURSE - - - - -
- PROPERTY LINE - - - - -

DESIGN PARAMETERS

- * DESIGNED TO CSA Z662-15
- * DESIGN PRESSURE - 4670 kPa

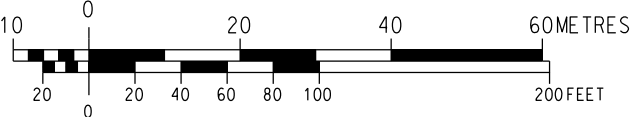

B	2019-11-21	N.C.	B.N.W.	OEB FILING
A	2019-06-17	N.C.	B.N.W.	OEB FILING
No.	DATE	BY	APP'D	REMARKS

REVISIONS


ENGINEER: BLAIR WARNOCK



OWEN SOUND REINFORCEMENT LINE NPS 12
GENERAL LOCATIONS - DURHAM TO CHATSWORTH
CHAINAGE 1+625.0 TO 2+200.0

PRELIMINARY

DRAWN BY	NICO CARIATI	DATE	2018-09-21	PLOT SPEC:	1:1000
CHECKED BY	OLIVIA CURTI	DATE	2019-11-21	CAD CODE:	PL2046-OEB-04A.dgn
APPROVED BY	BLAIR WARNOCK	DATE	2019-11-21	FILE REVISION DATE	2019-11-21
SIZE	STRIP	SHEET	N/A	DRAWING No.	PL2046-OEB-04A

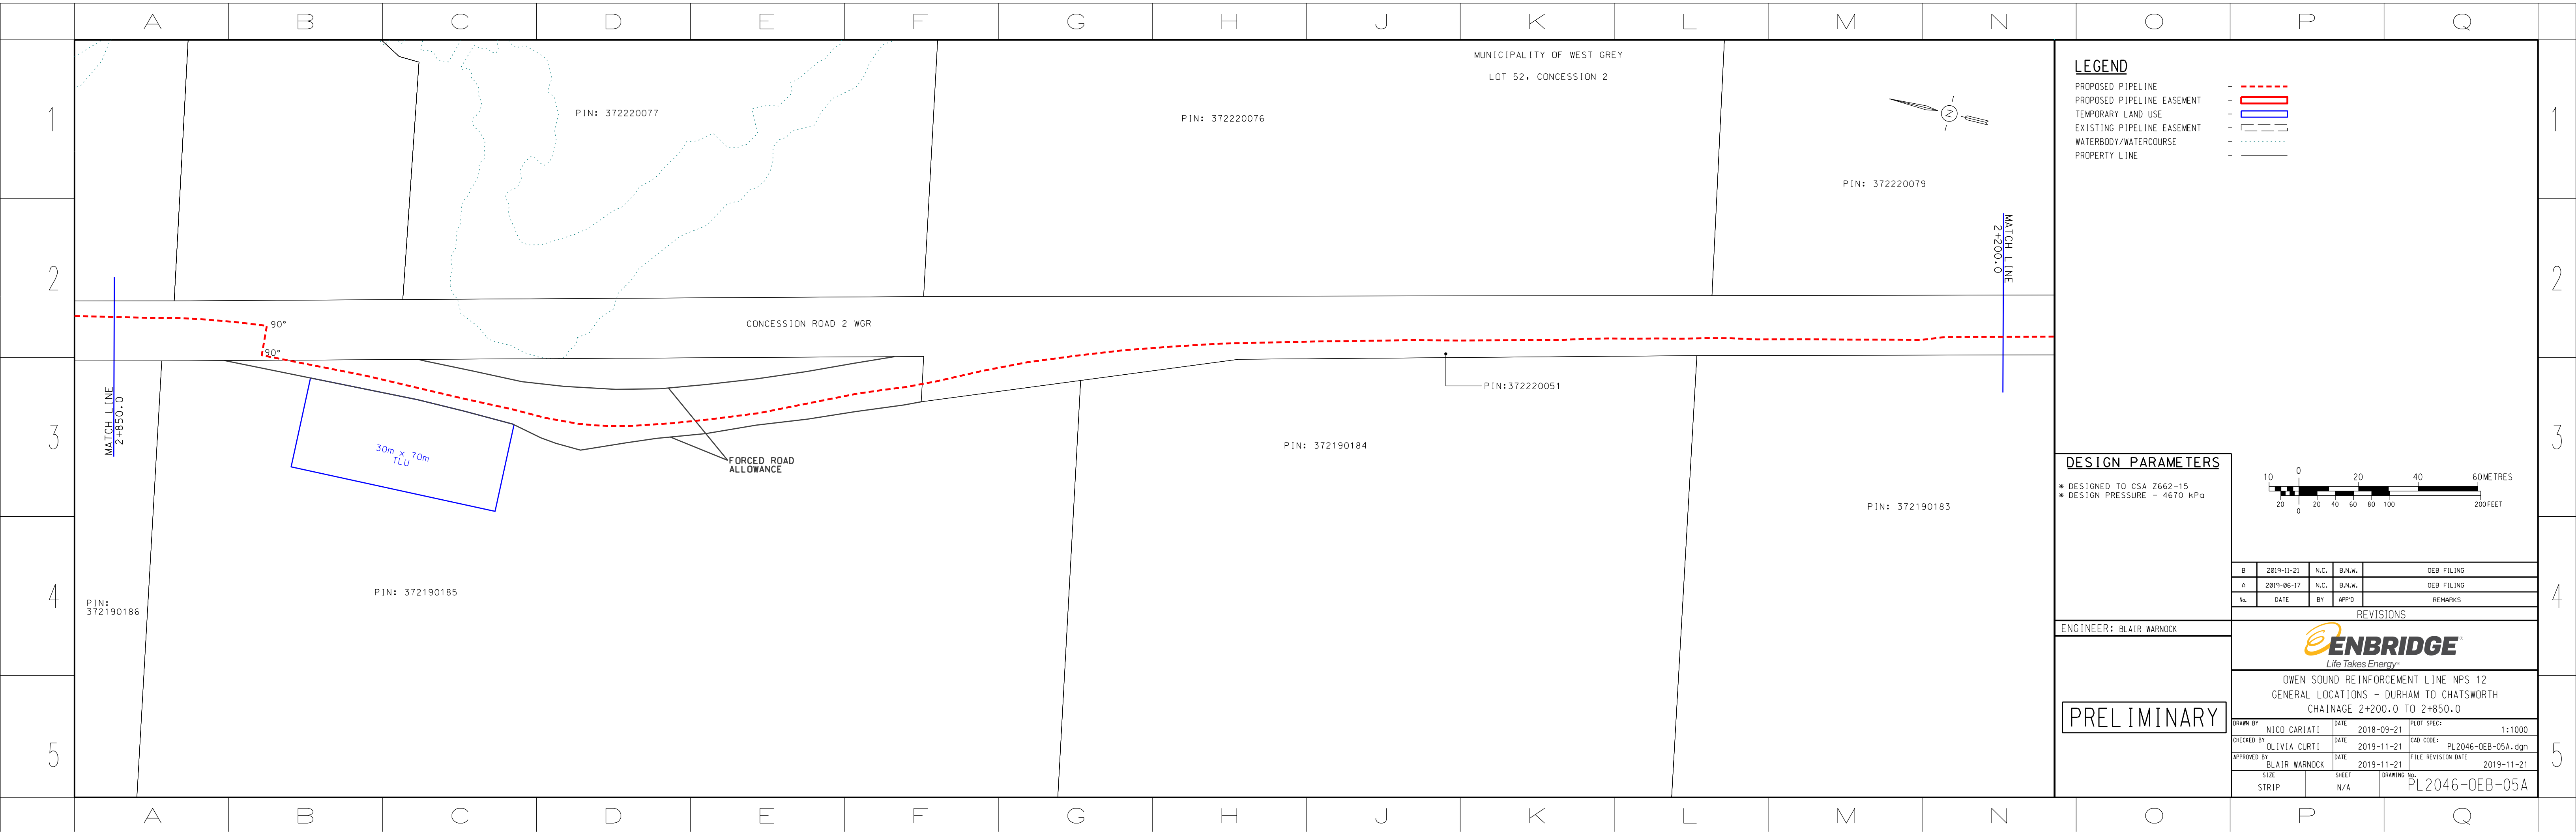


LEGEND

- PROPOSED PIPELINE - - - - -
- PROPOSED PIPELINE EASEMENT - [Red Box]
- TEMPORARY LAND USE - [Blue Box]
- EXISTING PIPELINE EASEMENT - [Dashed Box]
- WATERBODY/WATERCOURSE - - - - -
- PROPERTY LINE - - - - -

DESIGN PARAMETERS

- * DESIGNED TO CSA Z662-15
- * DESIGN PRESSURE - 4670 kPa

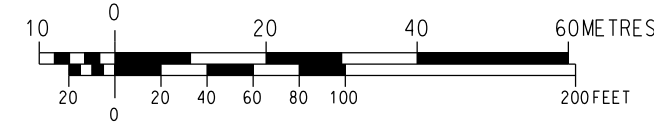

B	2019-11-21	N.C.	B.N.W.	OEB FILING
A	2019-06-17	N.C.	B.N.W.	OEB FILING
No.	DATE	BY	APP'D	REMARKS

REVISIONS


ENBRIDGE
Life Takes Energy®

OWEN SOUND REINFORCEMENT LINE NPS 12
GENERAL LOCATIONS - DURHAM TO CHATSWORTH
CHAINAGE 2+200.0 TO 2+850.0

DRAWN BY	NICO CARIATI	DATE	2018-09-21	PLOT SPEC:	1:1000
CHECKED BY	OLIVIA CURTI	DATE	2019-11-21	CAD CODE:	PL2046-OEB-05A.dgn
APPROVED BY	BLAIR WARNOCK	DATE	2019-11-21	FILE REVISION DATE	2019-11-21
SIZE	STRIP	SHEET	N/A	DRAWING No.	PL2046-OEB-05A

ENGINEER: BLAIR WARNOCK

PRELIMINARY

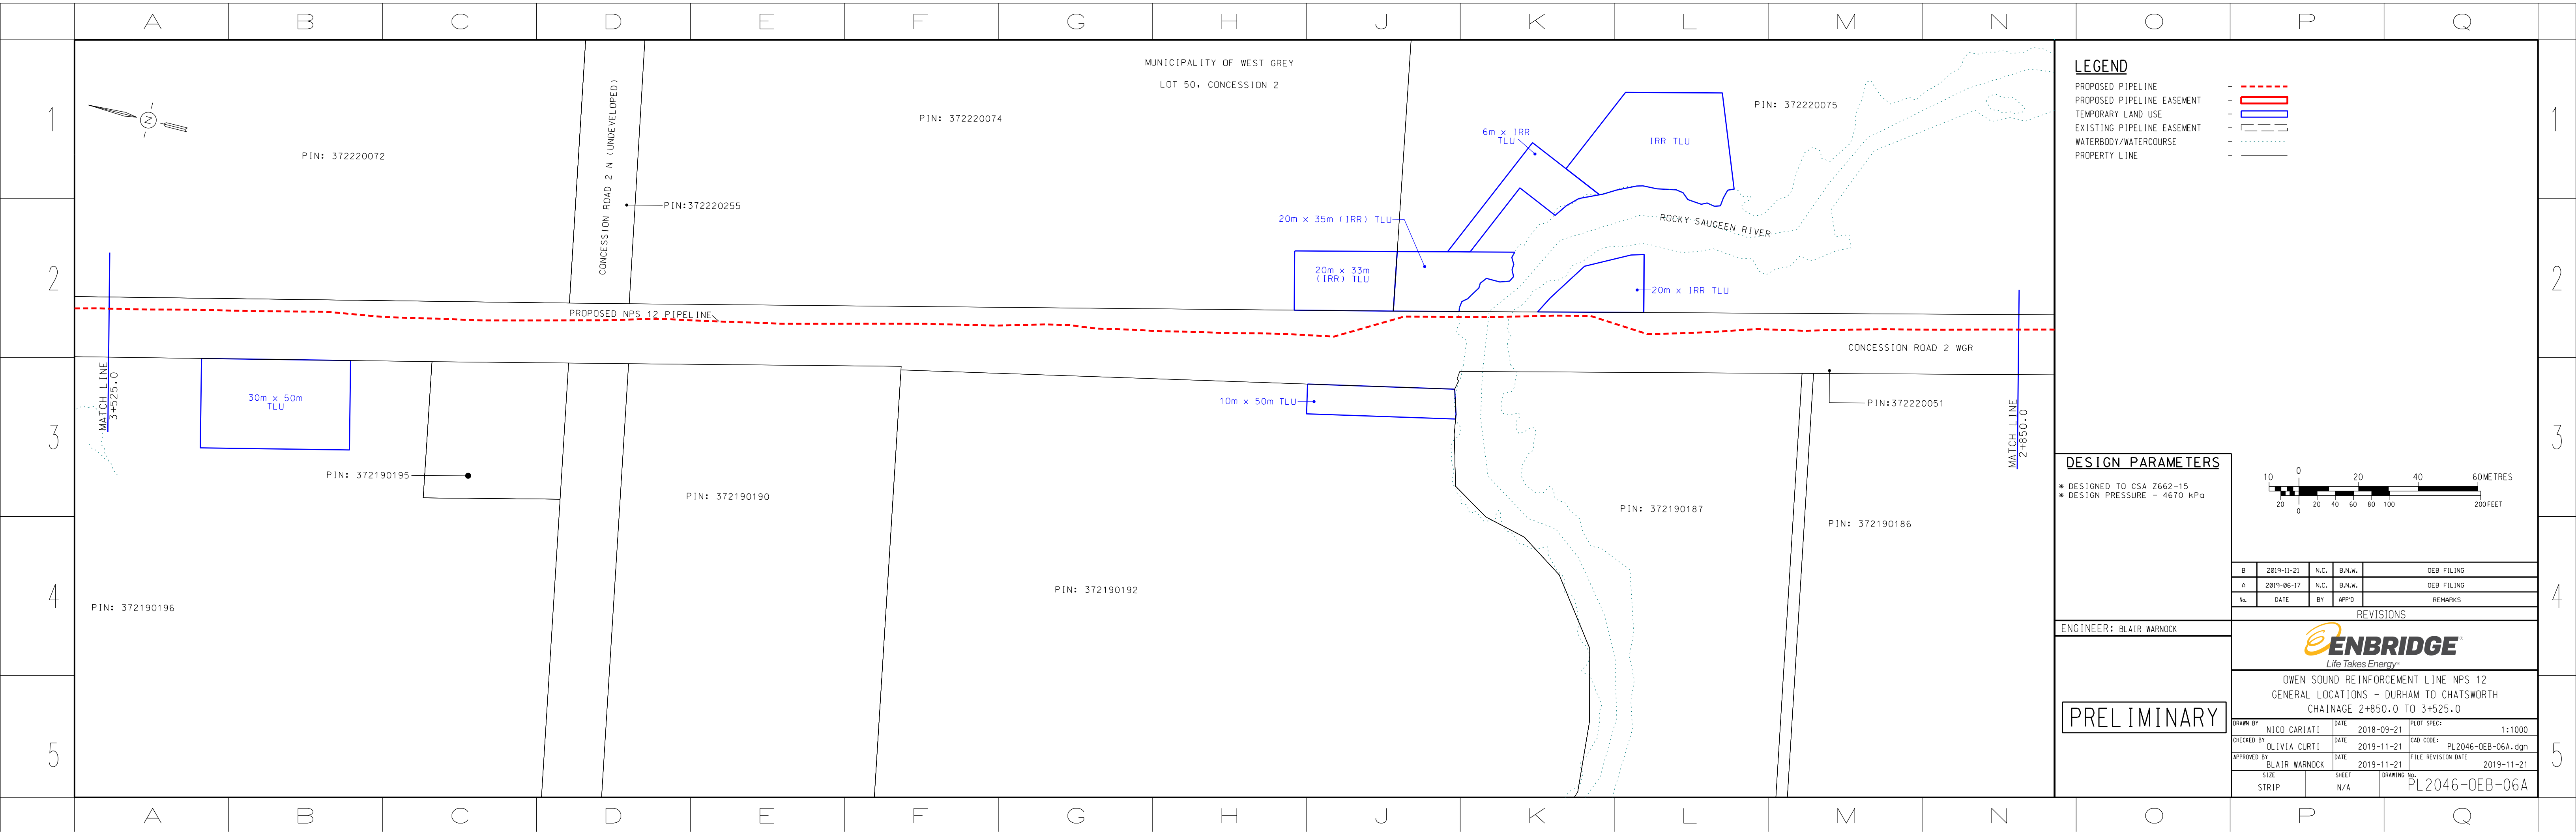


LEGEND

- PROPOSED PIPELINE - - - - -
- PROPOSED PIPELINE EASEMENT - - - - -
- TEMPORARY LAND USE - - - - -
- EXISTING PIPELINE EASEMENT - - - - -
- WATERBODY/WATERCOURSE - - - - -
- PROPERTY LINE - - - - -

DESIGN PARAMETERS

- * DESIGNED TO CSA Z662-15
- * DESIGN PRESSURE - 4670 kPa

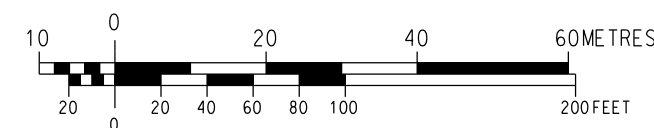

B	2019-11-21	N.C.	B.N.W.	OEB FILING
A	2019-06-17	N.C.	B.N.W.	OEB FILING
No.	DATE	BY	APP'D	REMARKS

REVISIONS


ENBRIDGE
Life Takes Energy®

OWEN SOUND REINFORCEMENT LINE NPS 12
GENERAL LOCATIONS - DURHAM TO CHATSWORTH
CHAINAGE 2+850.0 TO 3+525.0

DRAWN BY	NICO CARIATI	DATE	2018-09-21	PLOT SPEC:	1:1000
CHECKED BY	OLIVIA CURTI	DATE	2019-11-21	CAD CODE:	PL2046-OEB-06A.dgn
APPROVED BY	BLAIR WARNOCK	DATE	2019-11-21	FILE REVISION DATE	2019-11-21
SIZE	STRIP	SHEET	N/A	DRAWING No.	PL2046-OEB-06A

PRELIMINARY

ENGINEER: BLAIR WARNOCK

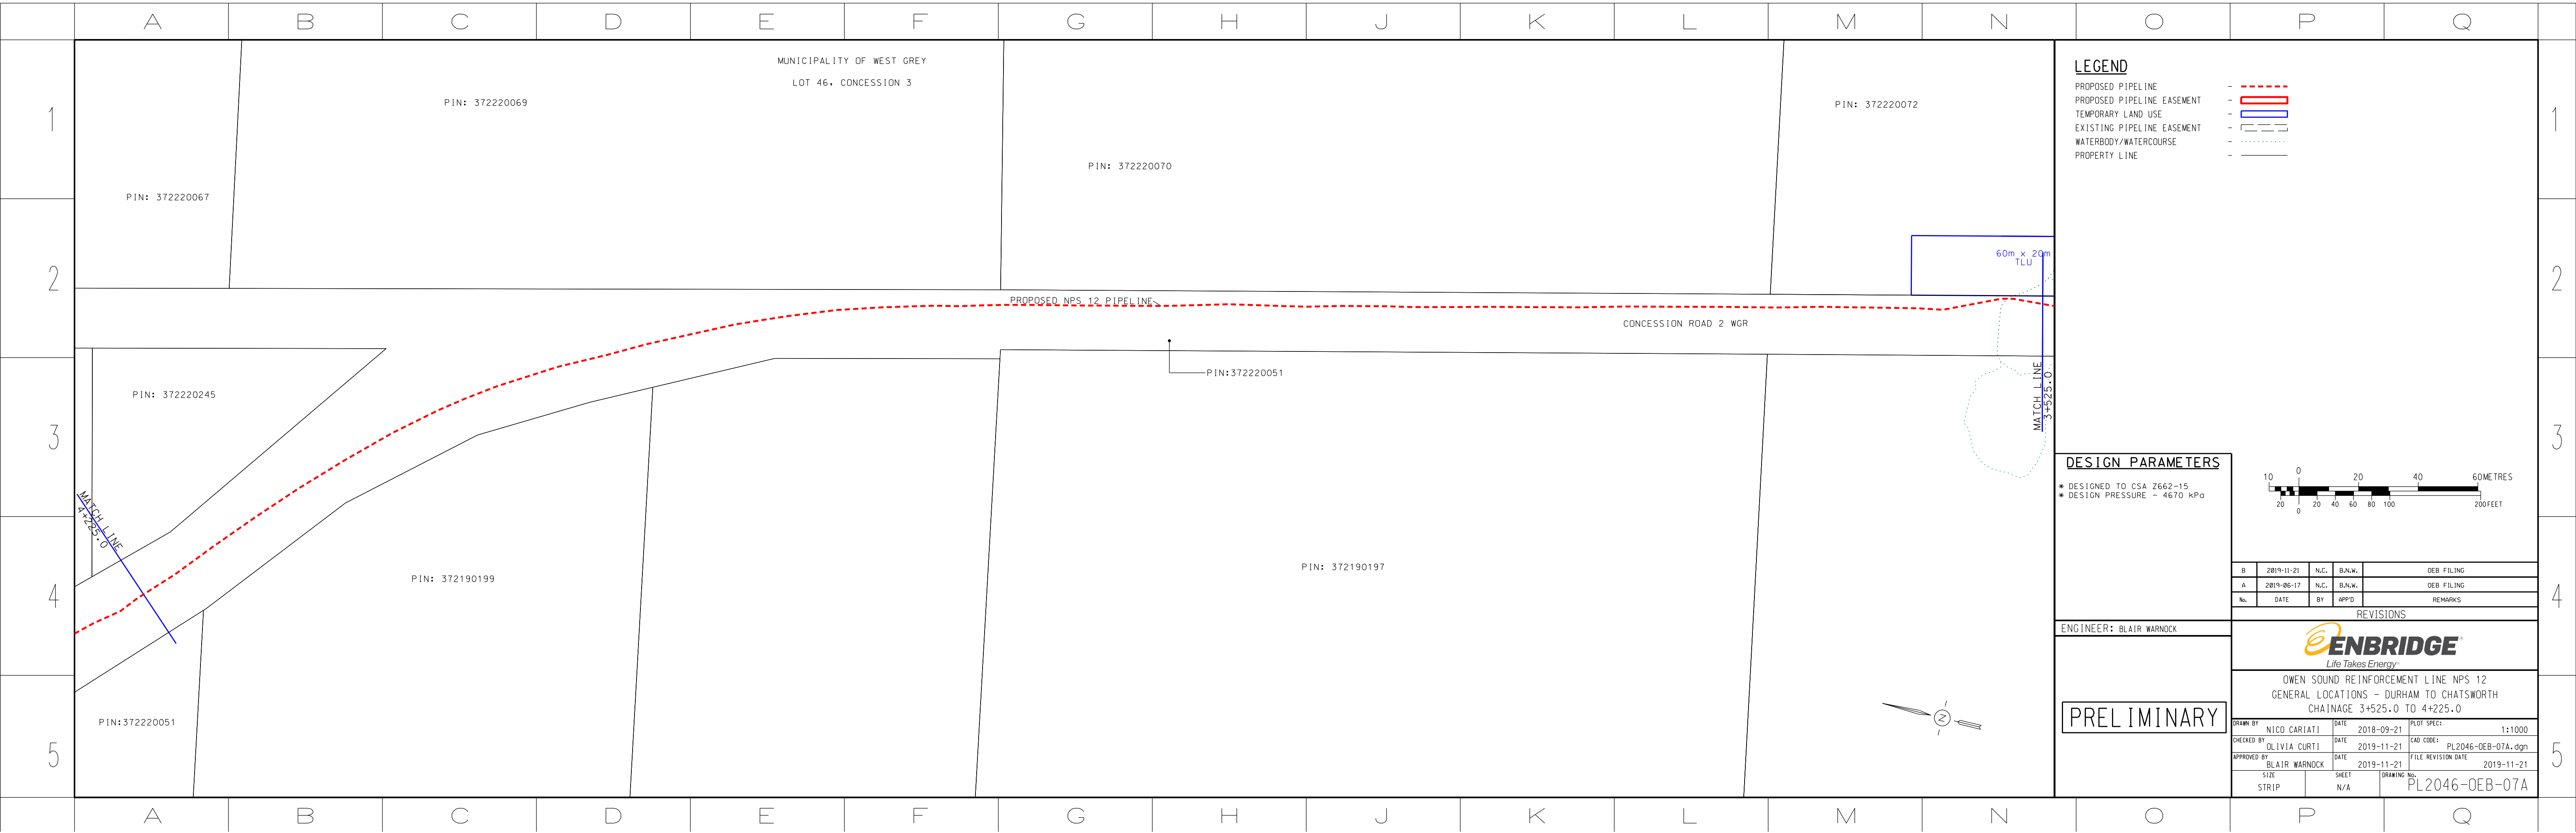


LEGEND

- PROPOSED PIPELINE - - - - -
- PROPOSED PIPELINE EASEMENT - [Red Box]
- TEMPORARY LAND USE - [Blue Box]
- EXISTING PIPELINE EASEMENT - [Dashed Box]
- WATERBODY/WATERCOURSE - [Dotted Line]
- PROPERTY LINE - [Solid Line]

DESIGN PARAMETERS

- * DESIGNED TO CSA Z662-15
- * DESIGN PRESSURE - 4670 kPa

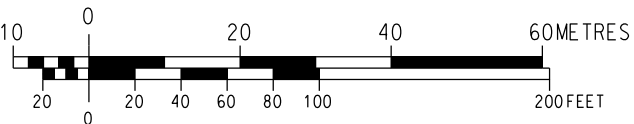

B	2019-11-21	N.C.	B.N.W.	OEB FILING
A	2019-06-17	N.C.	B.N.W.	OEB FILING
No.	DATE	BY	APP'D	REMARKS

REVISIONS


ENGINEER: BLAIR WARNOCK



OWEN SOUND REINFORCEMENT LINE NPS 12
GENERAL LOCATIONS - DURHAM TO CHATSWORTH
CHAINAGE 3+525.0 TO 4+225.0

PRELIMINARY

DRAWN BY NICO CARIATI	DATE 2018-09-21	PLOT SPEC: 1:1000
CHECKED BY OLIVIA CURTI	DATE 2019-11-21	CAD CODE: PL2046-OEB-07A.dgn
APPROVED BY BLAIR WARNOCK	DATE 2019-11-21	FILE REVISION DATE 2019-11-21
SIZE STRIP	SHEET N/A	DRAWING No. PL2046-OEB-07A

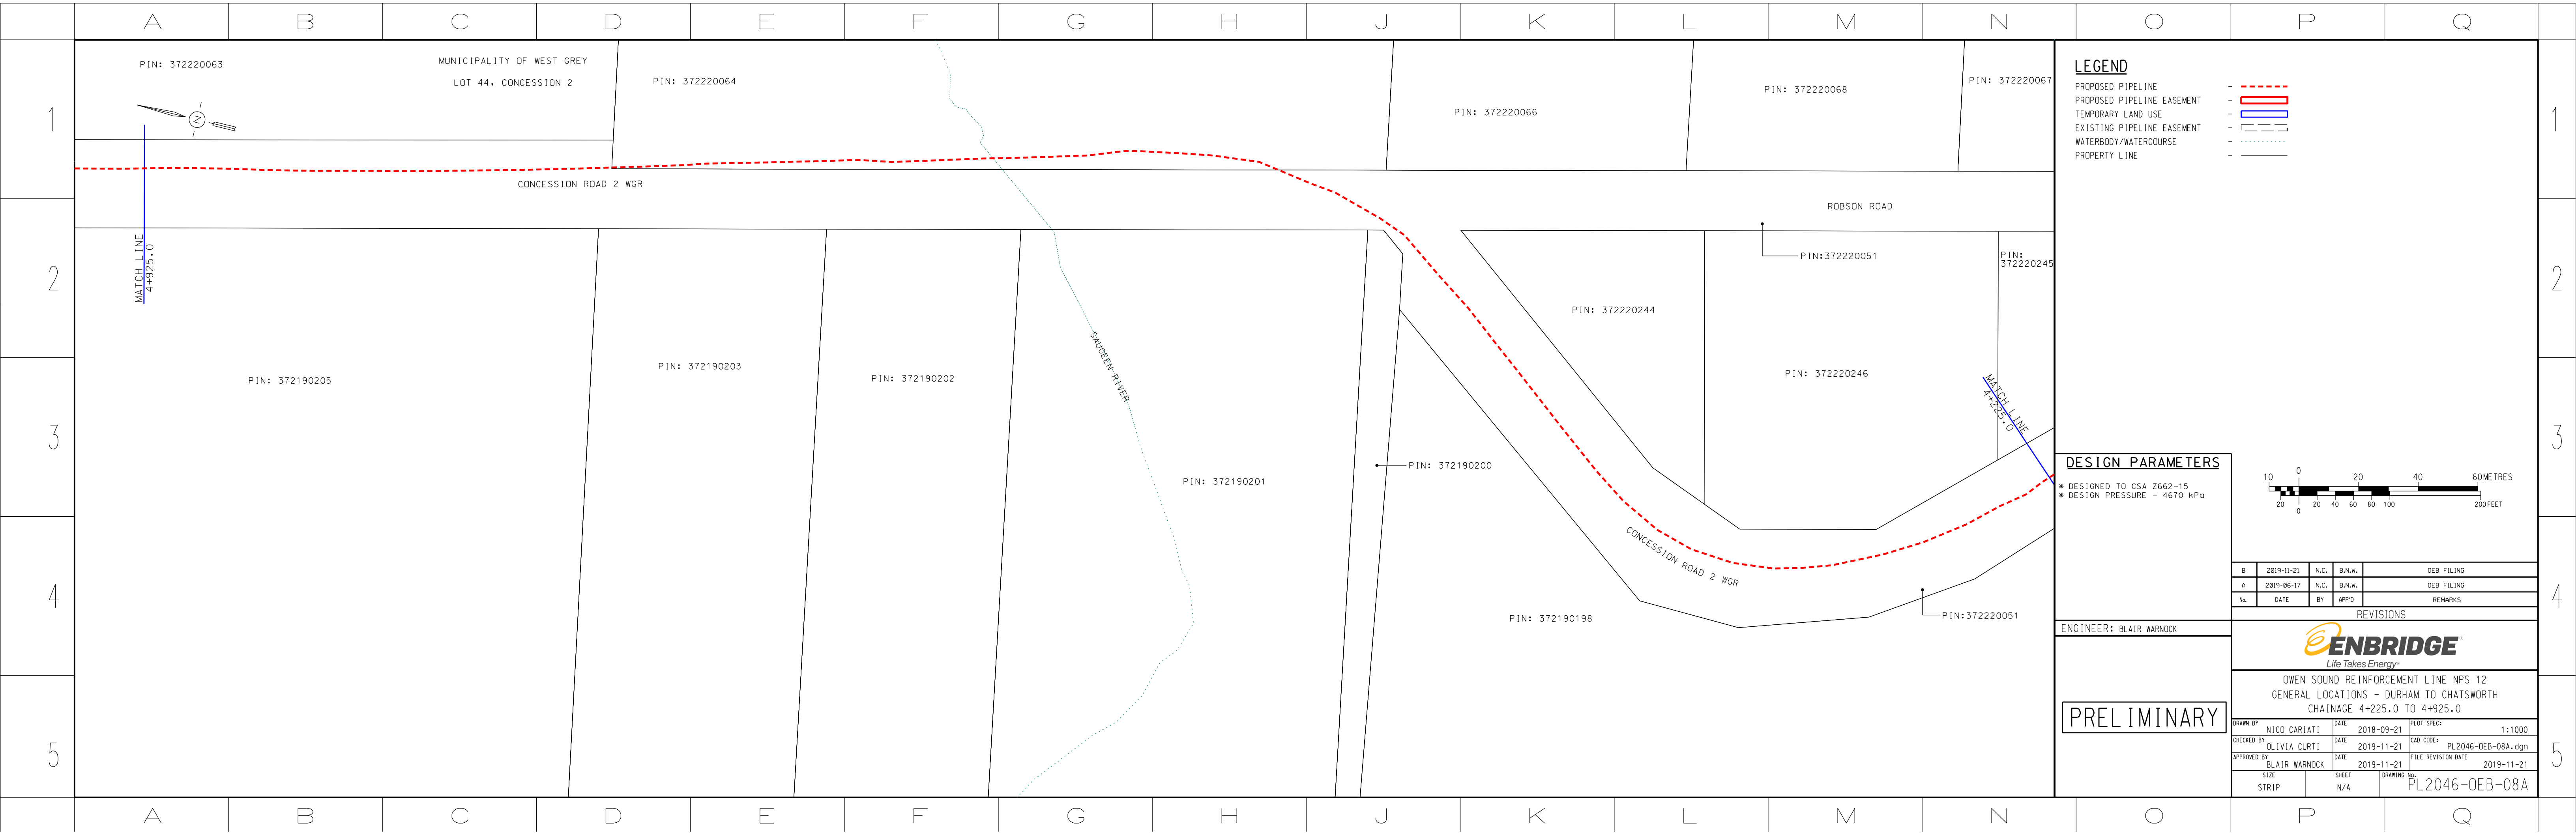


LEGEND

- PROPOSED PIPELINE - - - - -
- PROPOSED PIPELINE EASEMENT - - - - -
- TEMPORARY LAND USE - - - - -
- EXISTING PIPELINE EASEMENT - - - - -
- WATERBODY/WATERCOURSE - - - - -
- PROPERTY LINE - - - - -

DESIGN PARAMETERS

- * DESIGNED TO CSA Z662-15
- * DESIGN PRESSURE - 4670 kPa

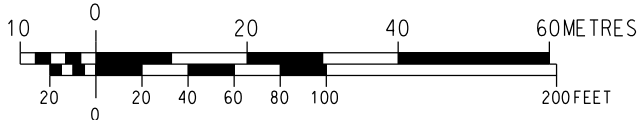

B	2019-11-21	N.C.	B.N.W.	OEB FILING
A	2019-06-17	N.C.	B.N.W.	OEB FILING
No.	DATE	BY	APP'D	REMARKS

REVISIONS


ENGINEER: BLAIR WARNOCK



OWEN SOUND REINFORCEMENT LINE NPS 12
GENERAL LOCATIONS - DURHAM TO CHATSWORTH
CHAINAGE 4+225.0 TO 4+925.0

PRELIMINARY

DRAWN BY	NICO CARIATI	DATE	2018-09-21	PLOT SPEC:	1:1000
CHECKED BY	OLIVIA CURTI	DATE	2019-11-21	CAD CODE:	PL2046-OEB-08A.dgn
APPROVED BY	BLAIR WARNOCK	DATE	2019-11-21	FILE REVISION DATE	2019-11-21
SIZE	STRIP	SHEET	N/A	DRAWING No.	PL2046-OEB-08A

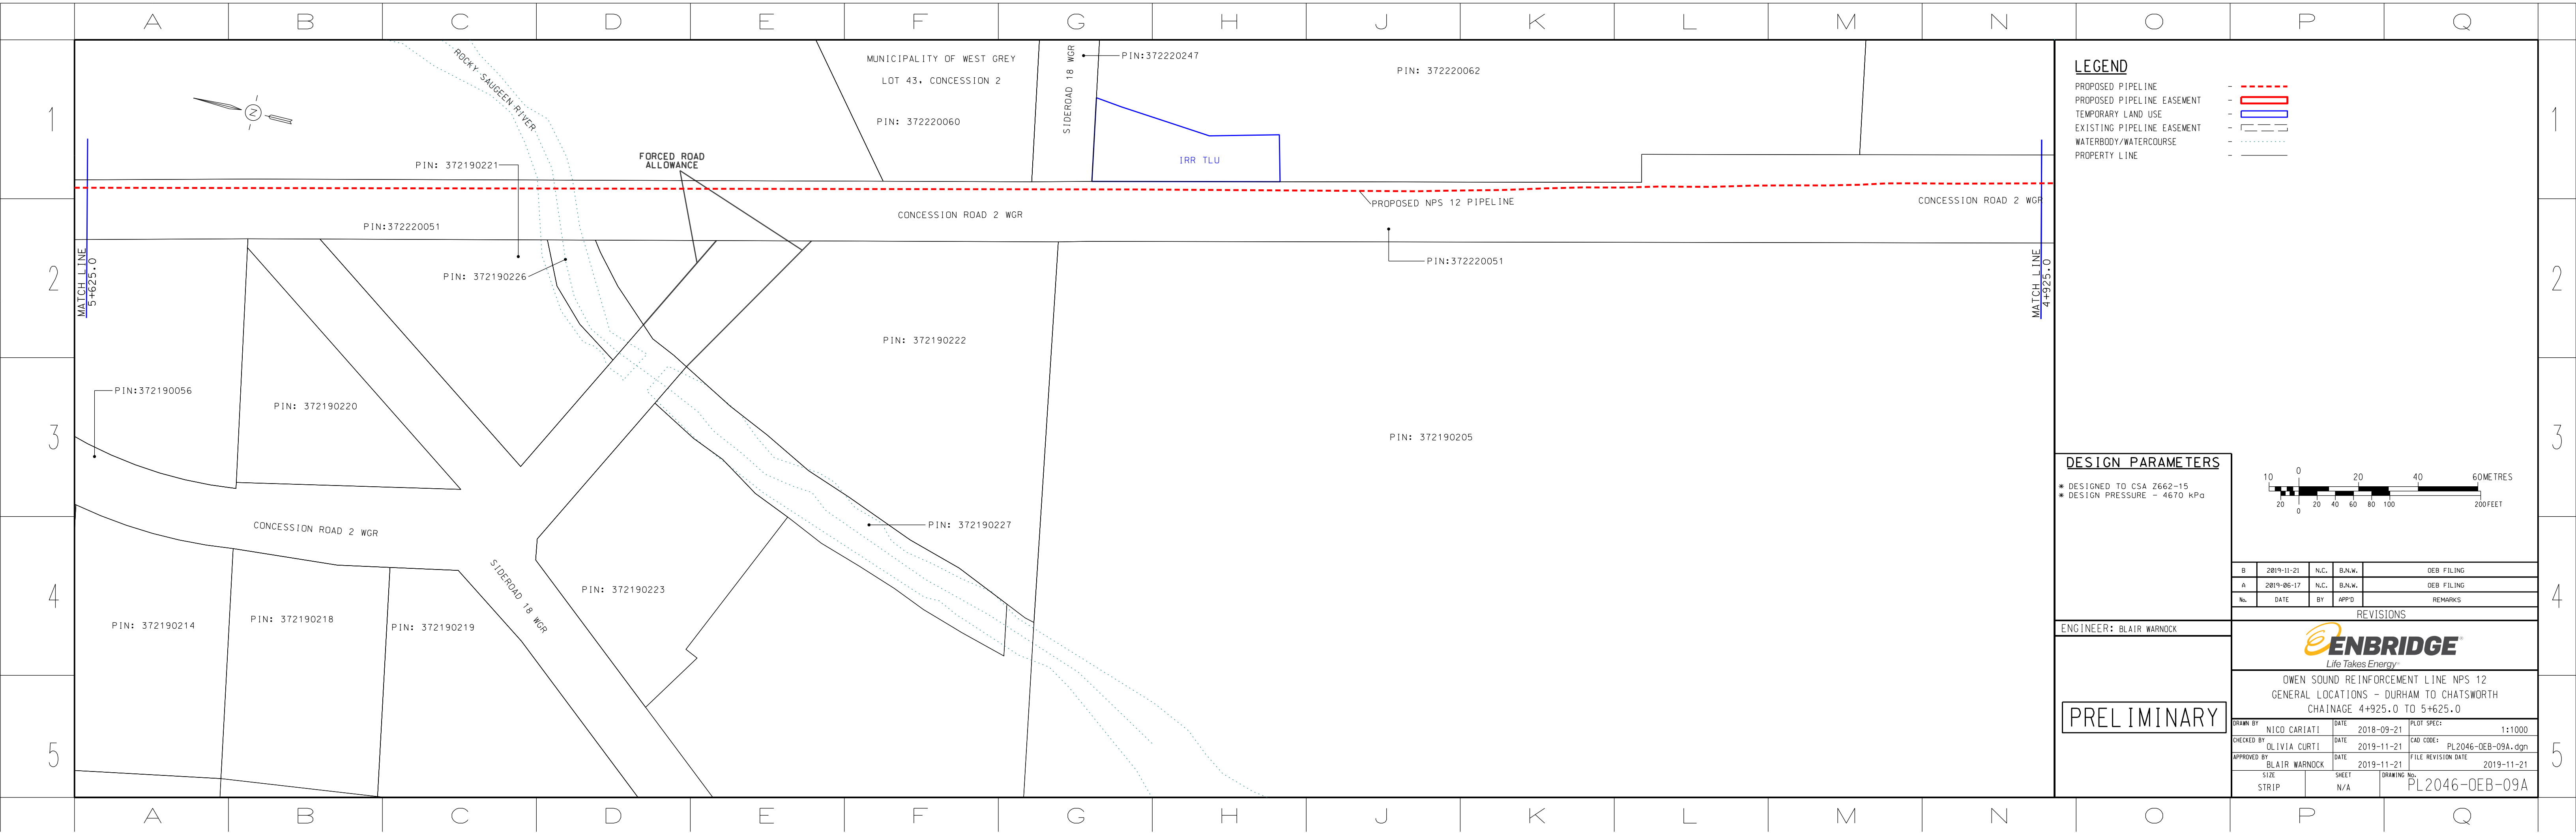


LEGEND

- PROPOSED PIPELINE - - - - -
- PROPOSED PIPELINE EASEMENT - [Red Box]
- TEMPORARY LAND USE - [Blue Box]
- EXISTING PIPELINE EASEMENT - [Dotted Green Box]
- WATERBODY/WATERCOURSE - [Dotted Green Line]
- PROPERTY LINE - [Solid Black Line]

DESIGN PARAMETERS

* DESIGNED TO CSA Z662-15
* DESIGN PRESSURE - 4670 kPa

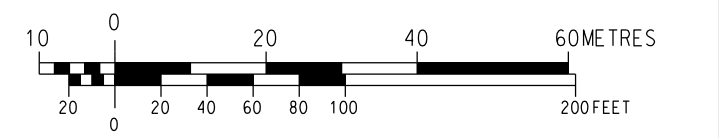

B	2019-11-21	N.C.	B.N.W.	OEB FILING
A	2019-06-17	N.C.	B.N.W.	OEB FILING
No.	DATE	BY	APPD	REMARKS

REVISIONS


ENGINEER: BLAIR WARNOCK





OWEN SOUND REINFORCEMENT LINE NPS 12
GENERAL LOCATIONS - DURHAM TO CHATSWORTH
CHAINAGE 4+925.0 TO 5+625.0

PRELIMINARY

DRAWN BY	NICO CARIATI	DATE	2018-09-21	PLOT SPEC:	1:1000
CHECKED BY	OLIVIA CURTI	DATE	2019-11-21	CAD CODE:	PL2046-OEB-09A.dgn
APPROVED BY	BLAIR WARNOCK	DATE	2019-11-21	FILE REVISION DATE	2019-11-21
SIZE	STRIP	SHEET	N/A	DRAWING No.	PL2046-OEB-09A

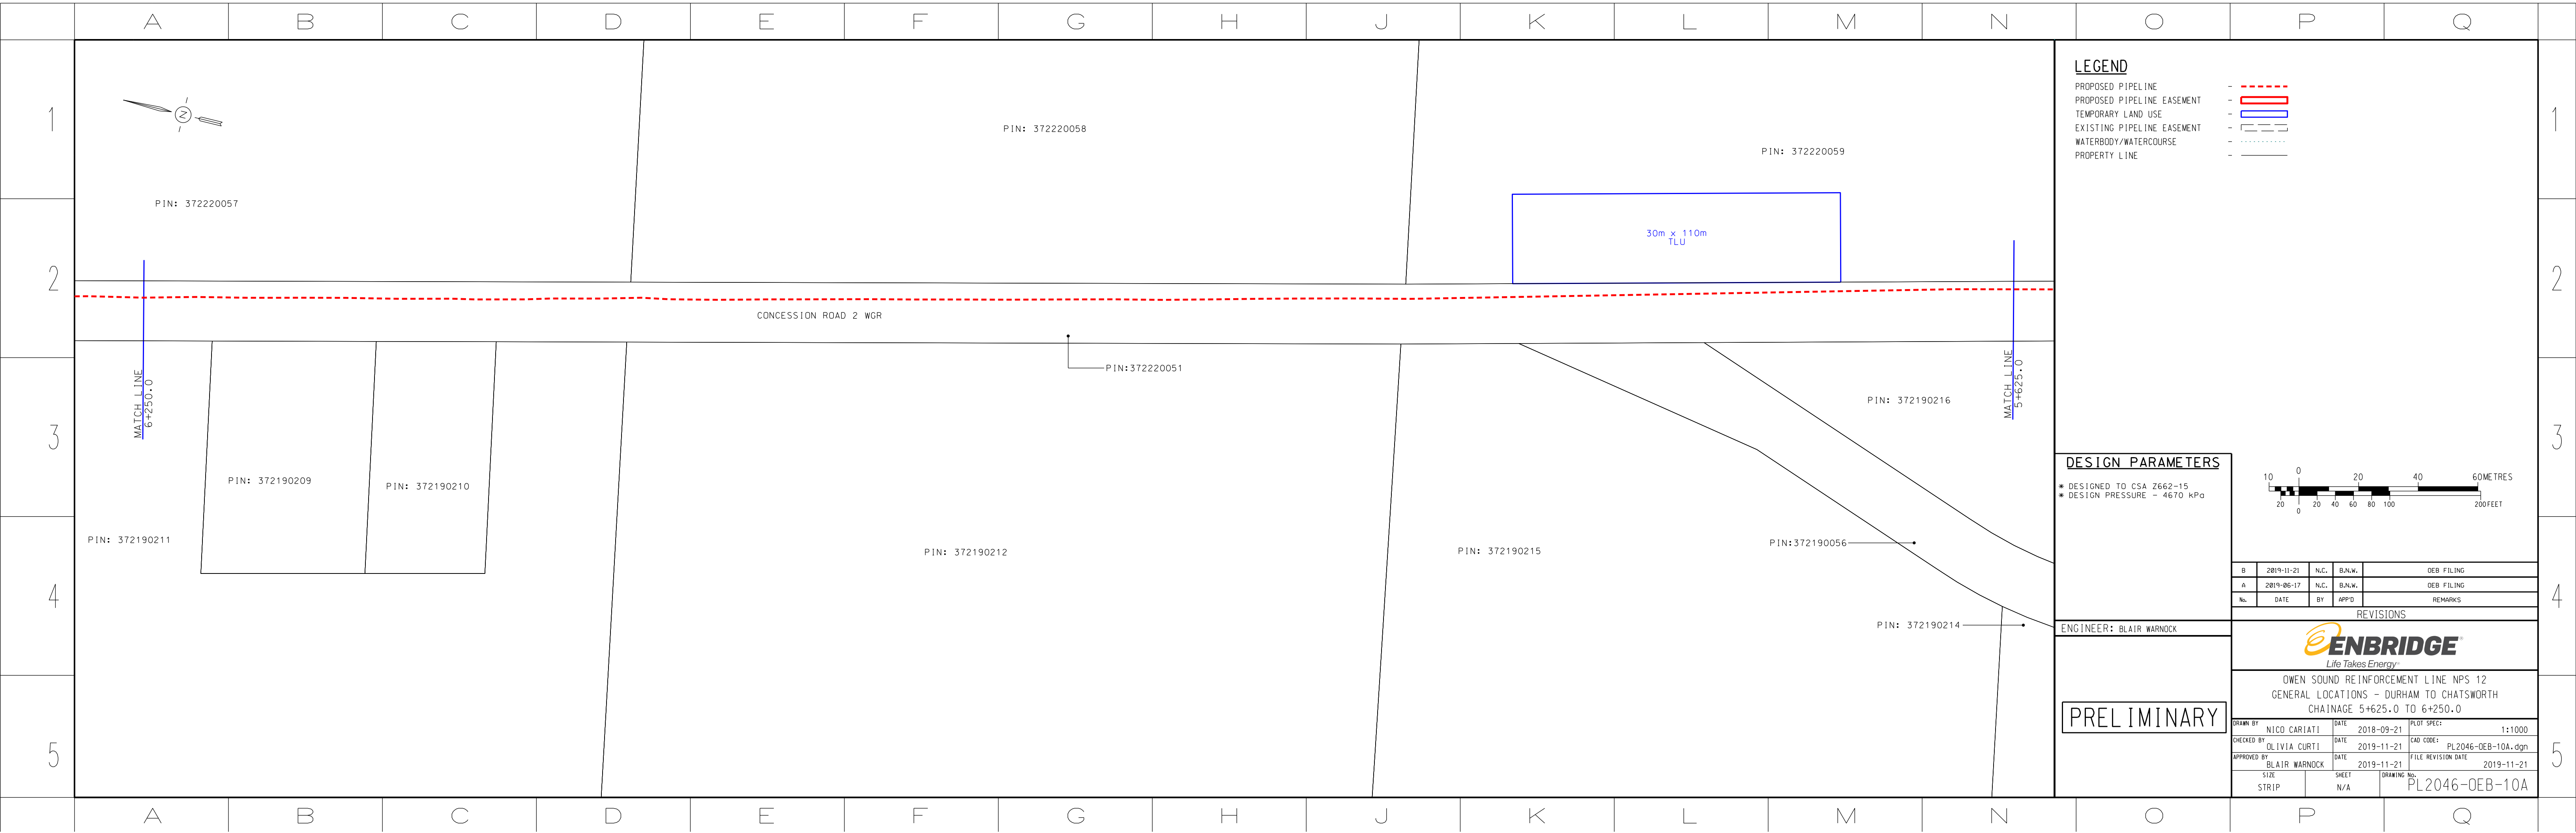

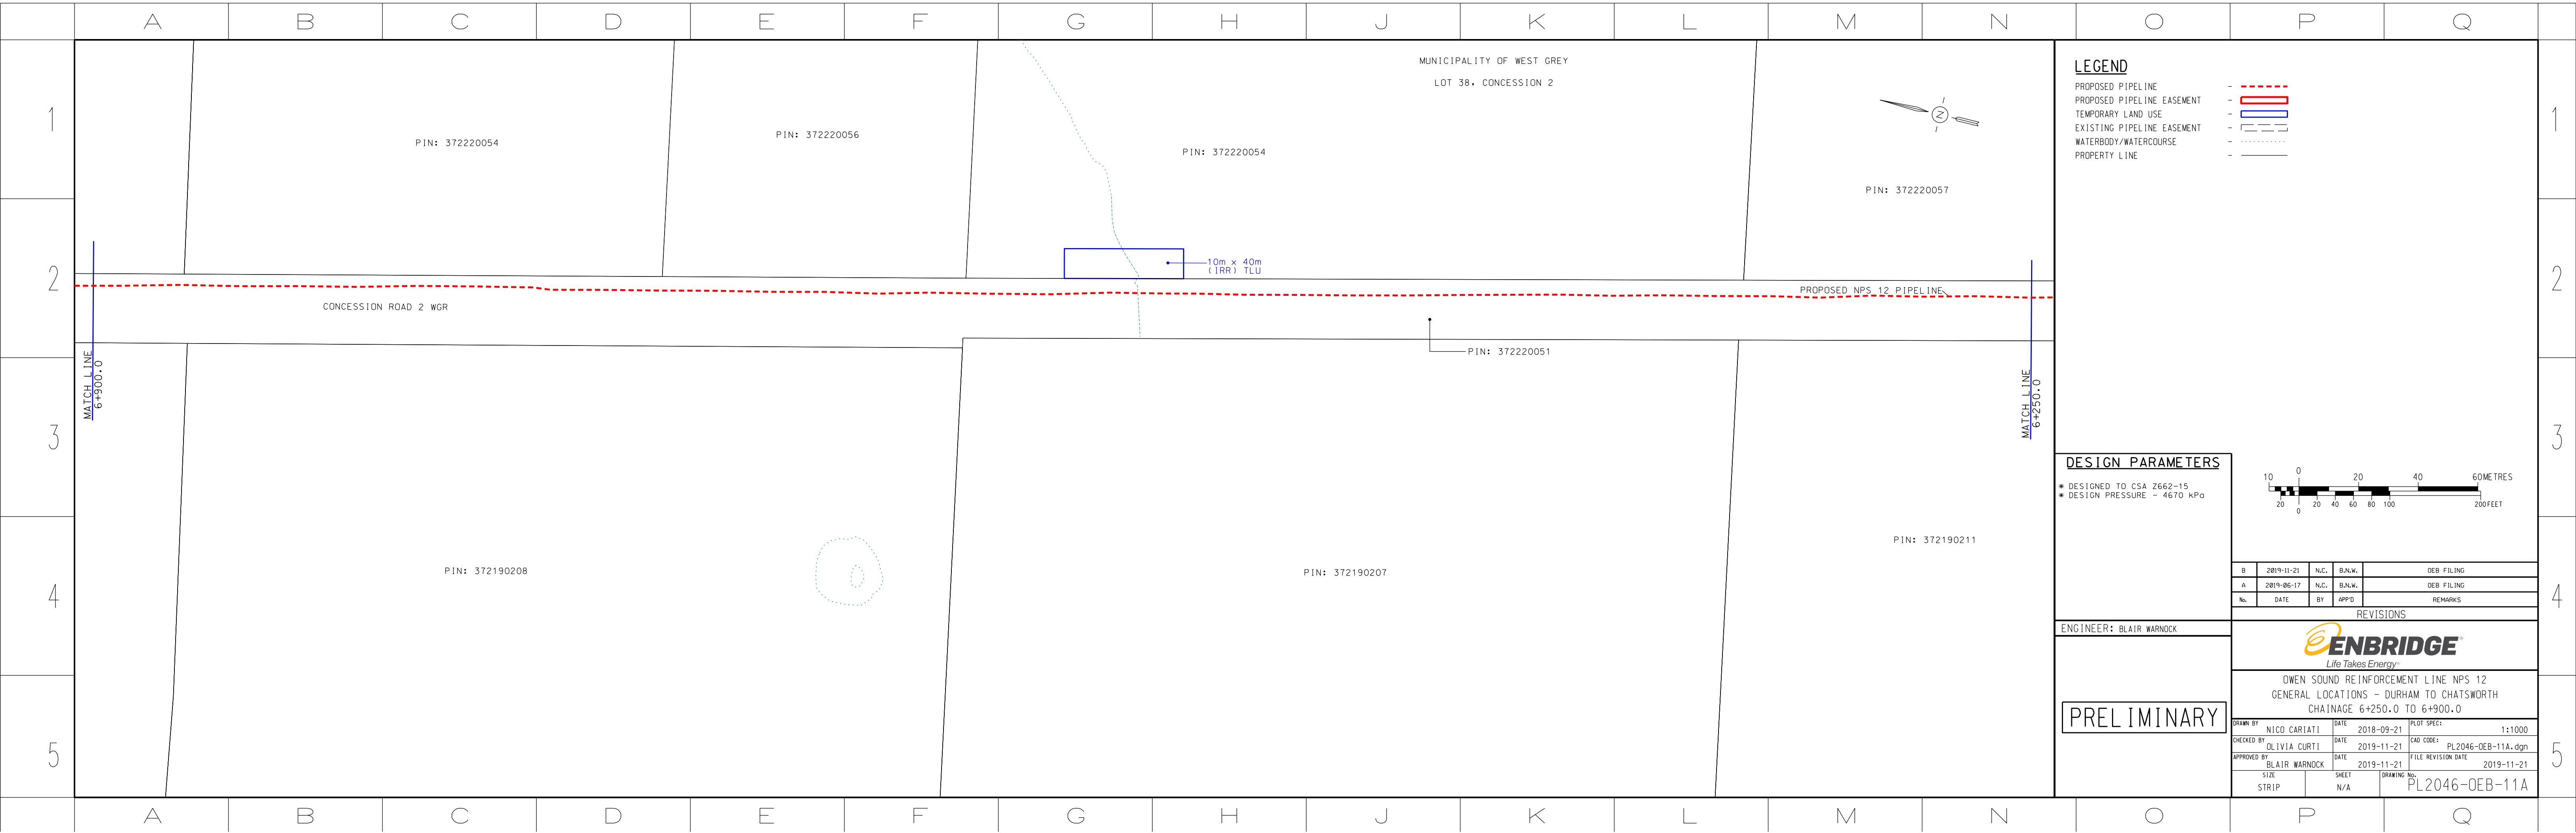

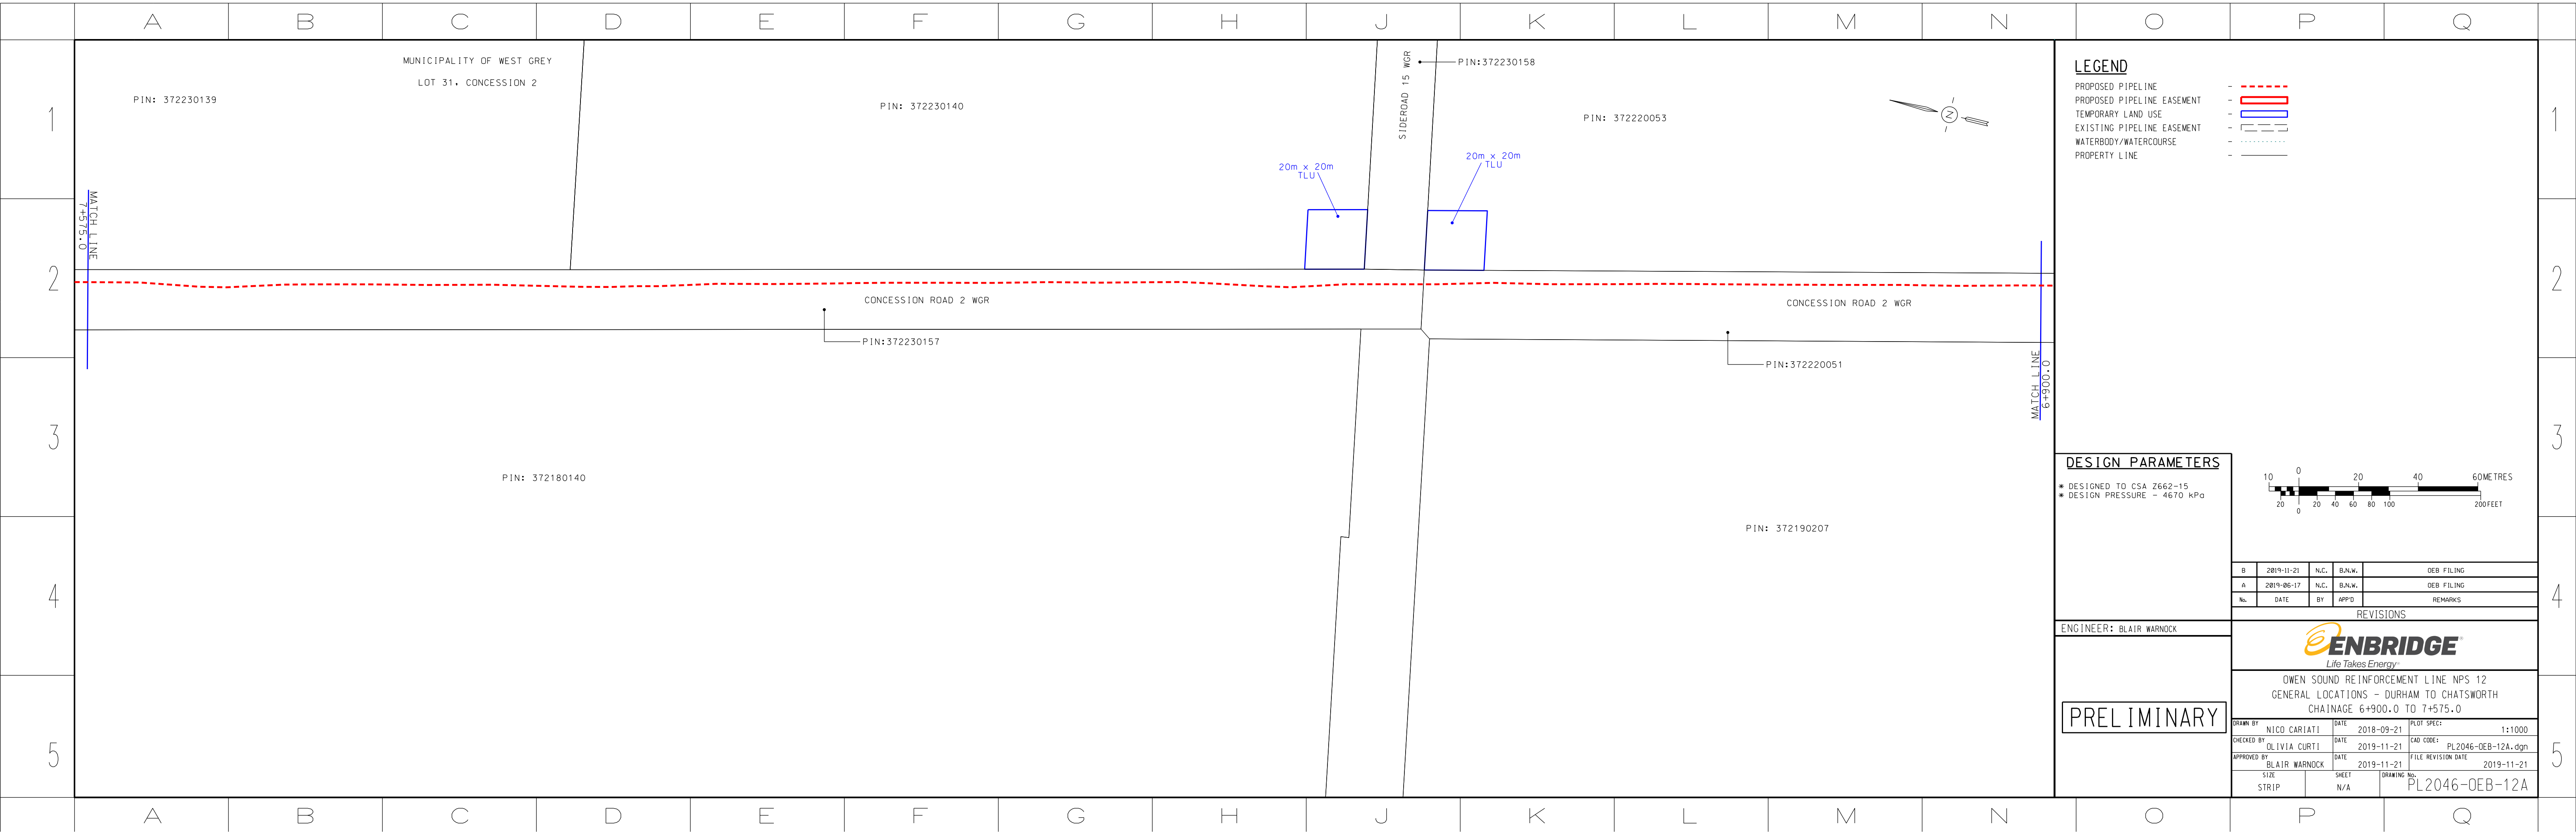


LEGEND

- PROPOSED PIPELINE - - - - -
- PROPOSED PIPELINE EASEMENT - [Red Box]
- TEMPORARY LAND USE - [Blue Box]
- EXISTING PIPELINE EASEMENT - [Dashed Box]
- WATERBODY/WATERCOURSE - - - - -
- PROPERTY LINE - - - - -

DESIGN PARAMETERS

- * DESIGNED TO CSA Z662-15
- * DESIGN PRESSURE - 4670 kPa

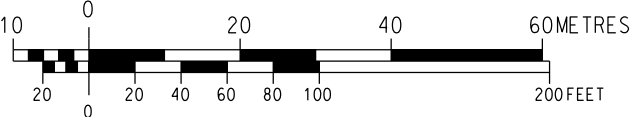

B	2019-11-21	N.C.	B.N.W.	OEB FILING
A	2019-06-17	N.C.	B.N.W.	OEB FILING
No.	DATE	BY	APP'D	REMARKS

REVISIONS


ENGINEER: BLAIR WARNOCK



OWEN SOUND REINFORCEMENT LINE NPS 12
GENERAL LOCATIONS - DURHAM TO CHATSWORTH
CHAINAGE 6+900.0 TO 7+575.0

PRELIMINARY

DRAWN BY	NICO CARIATI	DATE	2018-09-21	PLOT SPEC:	1:1000
CHECKED BY	OLIVIA CURTI	DATE	2019-11-21	CAD CODE:	PL2046-OEB-12A.dgn
APPROVED BY	BLAIR WARNOCK	DATE	2019-11-21	FILE REVISION DATE	2019-11-21
SIZE	STRIP	SHEET	N/A	DRAWING No.	PL2046-OEB-12A

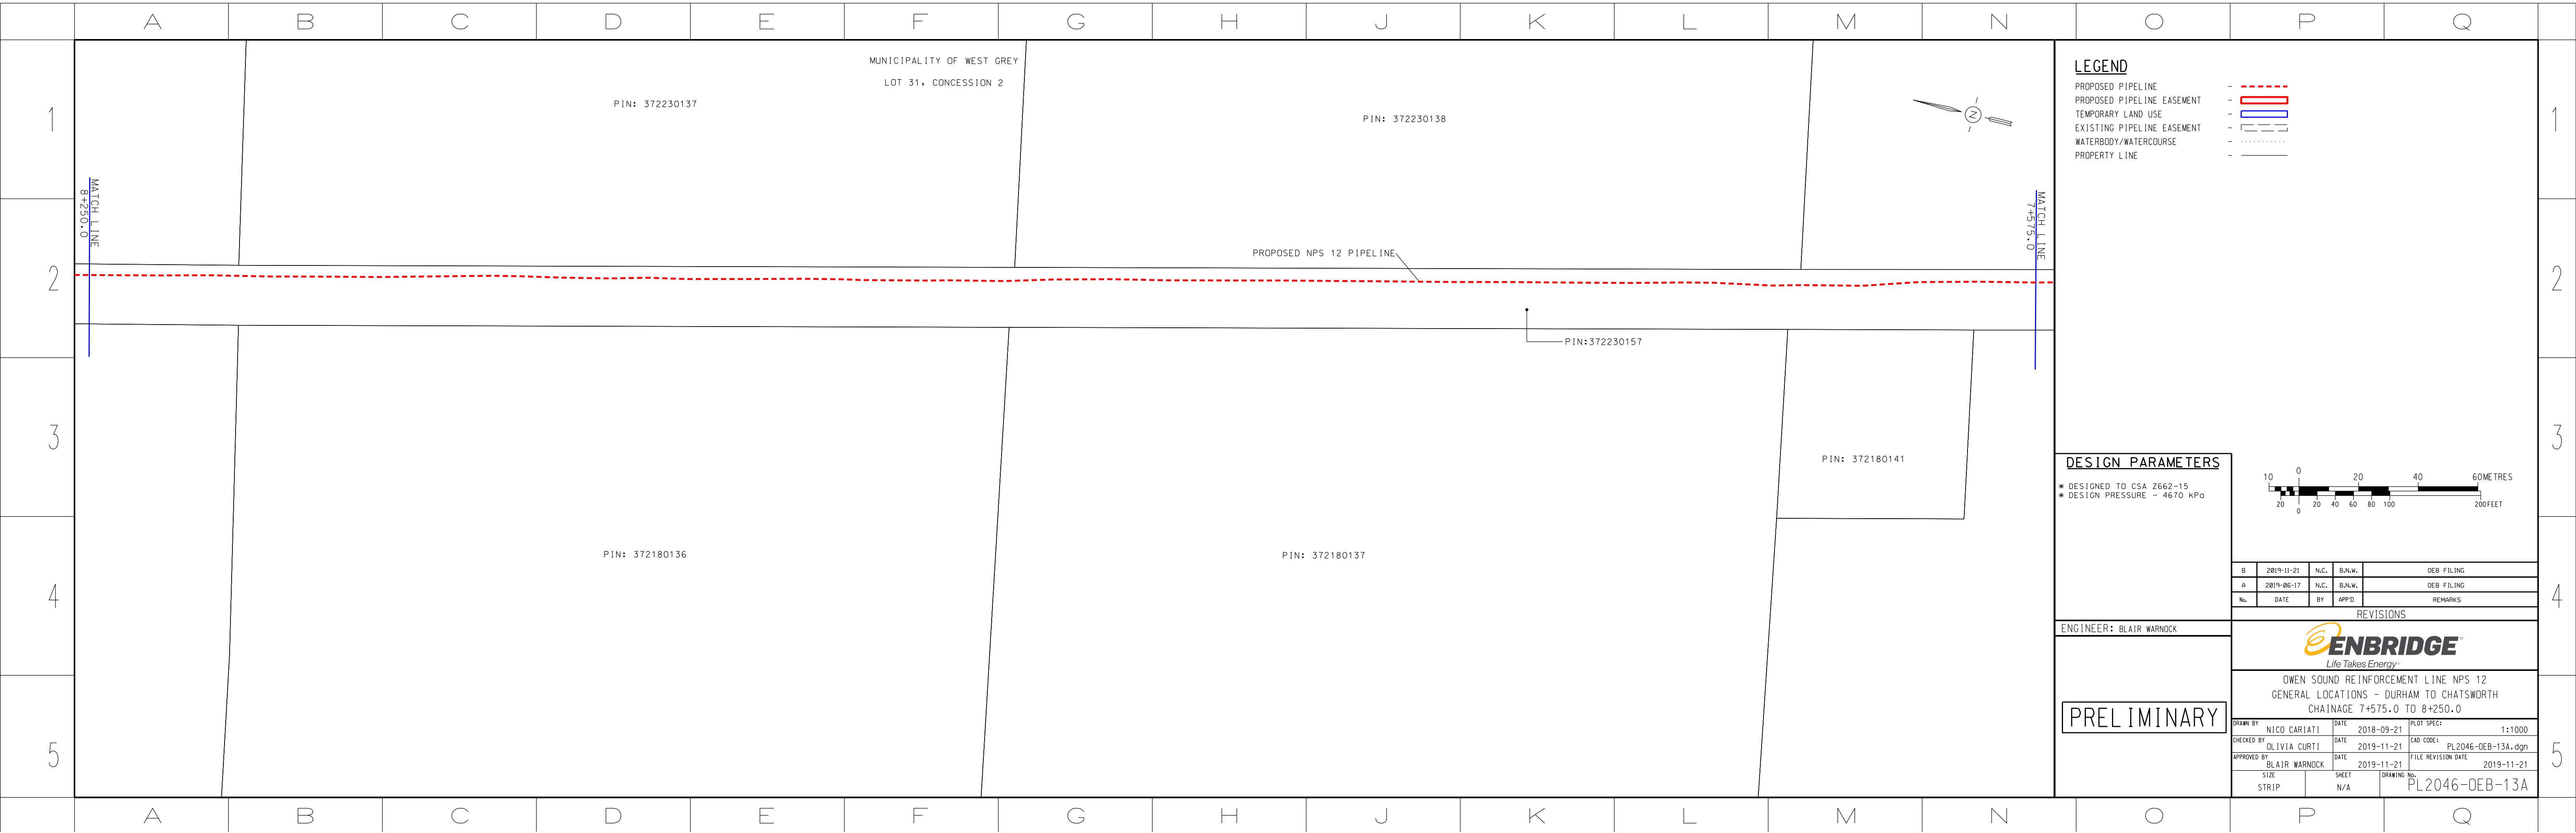


LEGEND

- PROPOSED PIPELINE - - - - -
- PROPOSED PIPELINE EASEMENT - [Red Box]
- TEMPORARY LAND USE - [Blue Box]
- EXISTING PIPELINE EASEMENT - [Dashed Box]
- WATERBODY/WATERCOURSE - [Dotted Line]
- PROPERTY LINE - [Solid Line]

DESIGN PARAMETERS

- * DESIGNED TO CSA Z662-15
- * DESIGN PRESSURE - 4670 kPa

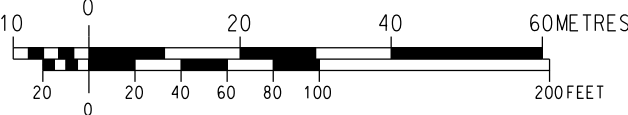

B	2019-11-21	N.C.	B.N.W.	OEB FILING
A	2019-06-17	N.C.	B.N.W.	OEB FILING
No.	DATE	BY	APP'D	REMARKS

REVISIONS


ENGINEER: BLAIR WARNOCK





OWEN SOUND REINFORCEMENT LINE NPS 12
GENERAL LOCATIONS - DURHAM TO CHATSWORTH
CHAINAGE 7+575.0 TO 8+250.0

PRELIMINARY

DRAWN BY	NICO CARIATI	DATE	2018-09-21	PLOT SPEC:	1:1000
CHECKED BY	OLIVIA CURTI	DATE	2019-11-21	CAD CODE:	PL2046-OEB-13A.dgn
APPROVED BY	BLAIR WARNOCK	DATE	2019-11-21	FILE REVISION DATE	2019-11-21
SIZE	STRIP	SHEET	N/A	DRAWING No.	PL2046-OEB-13A

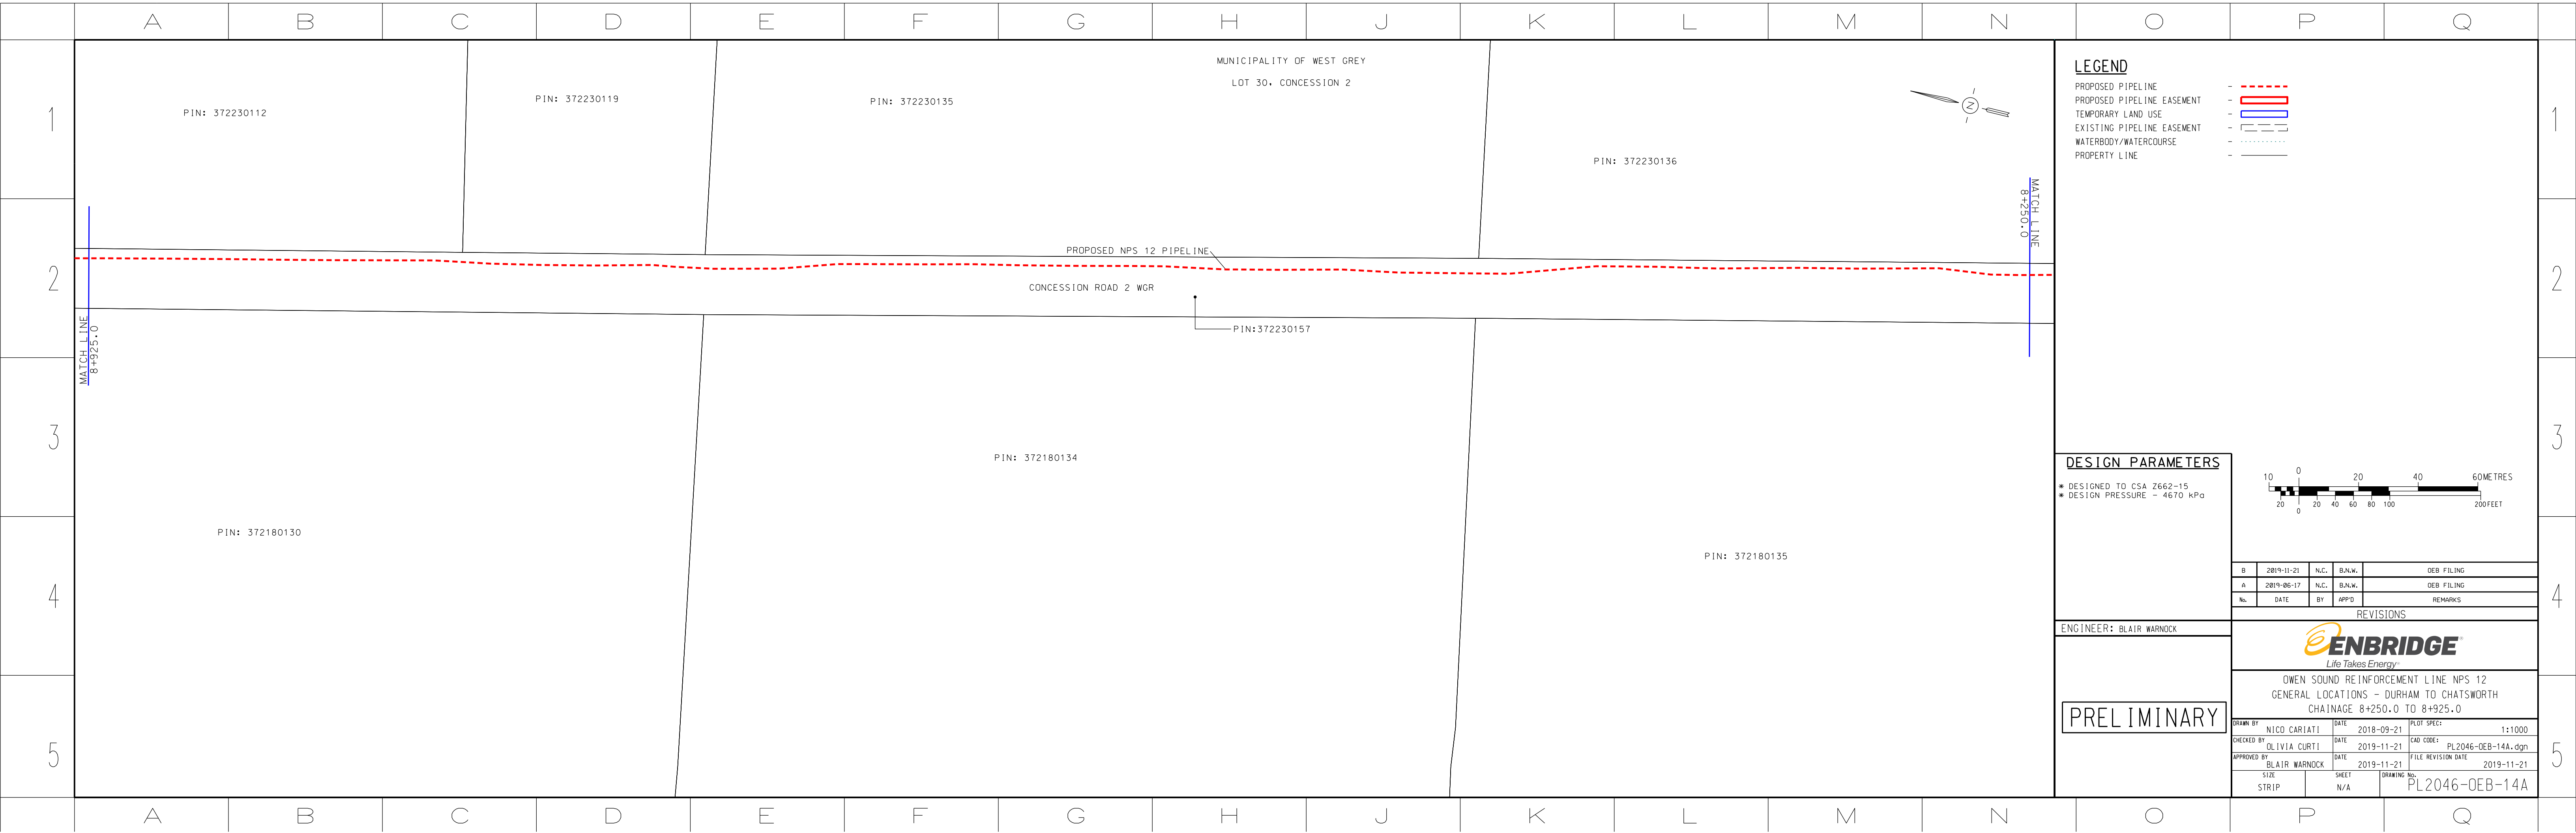

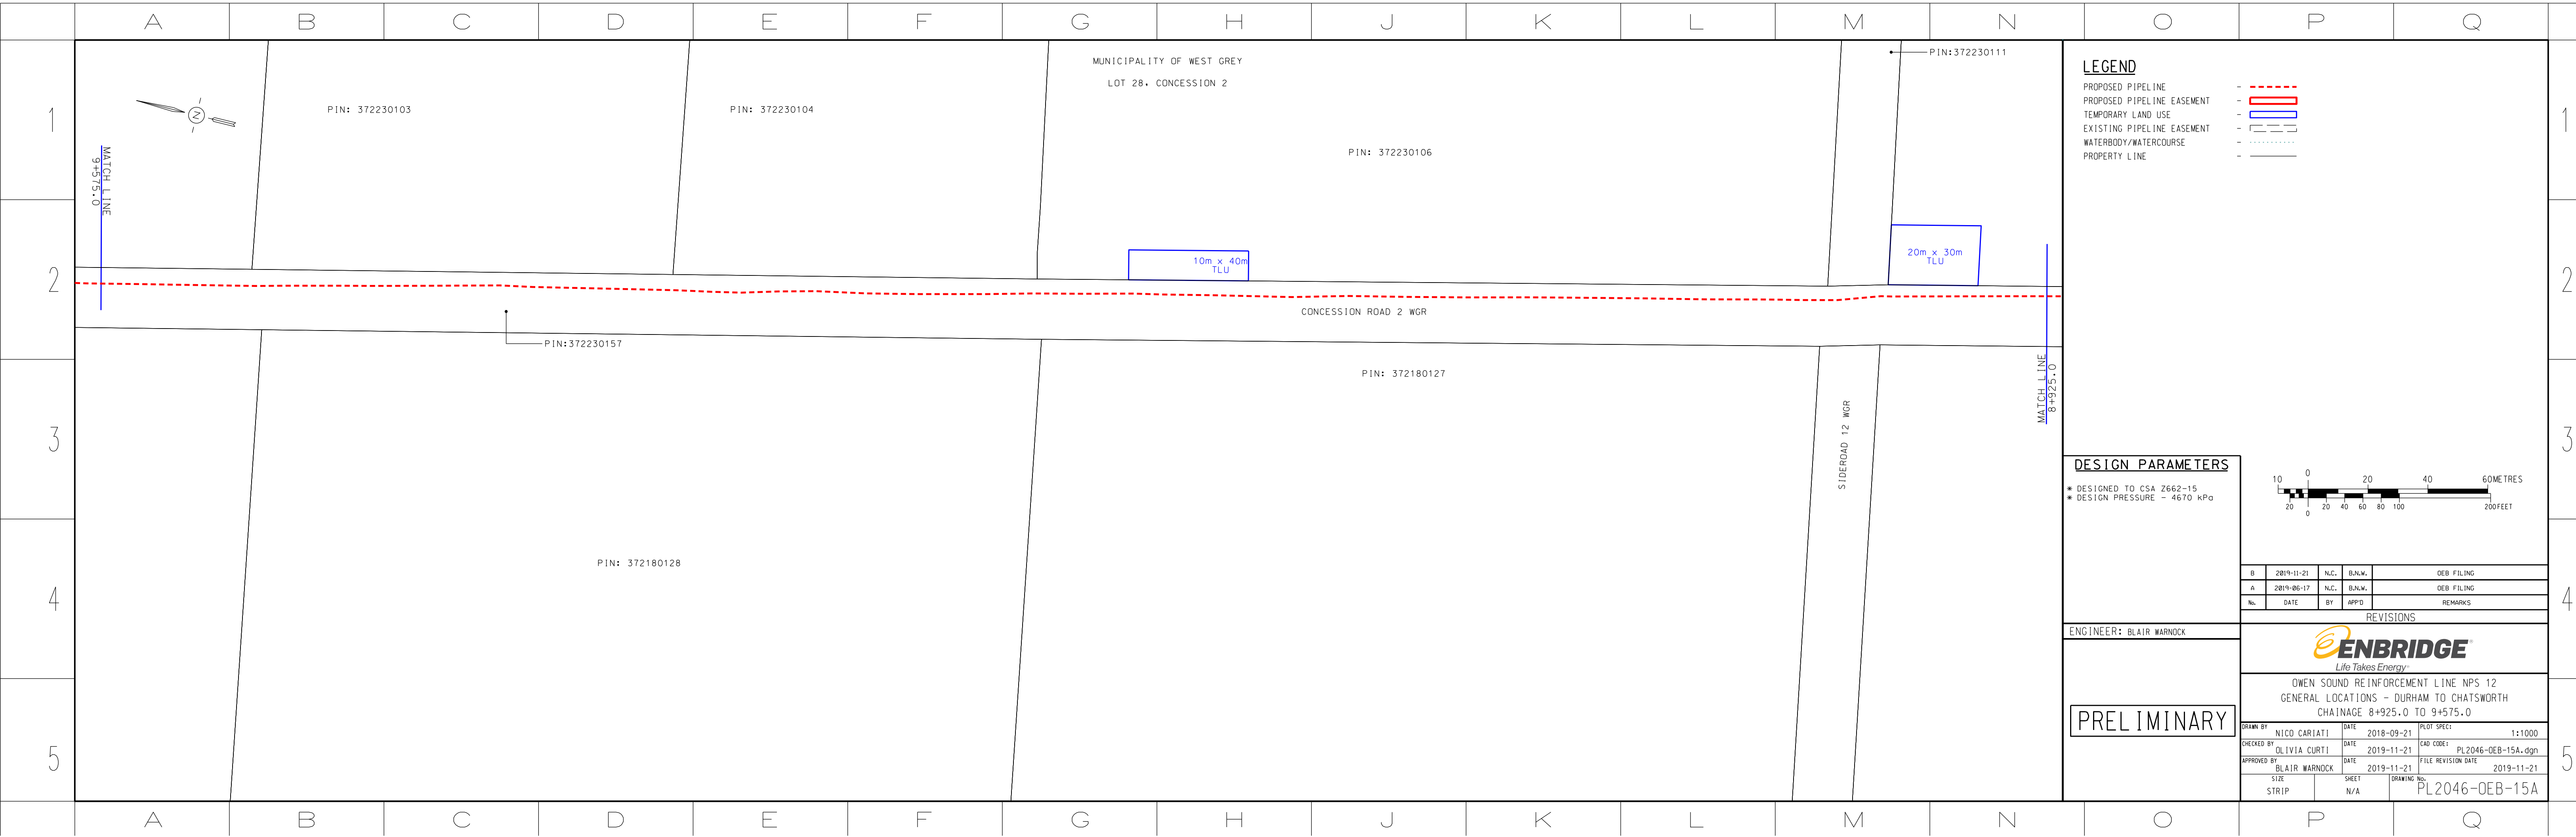

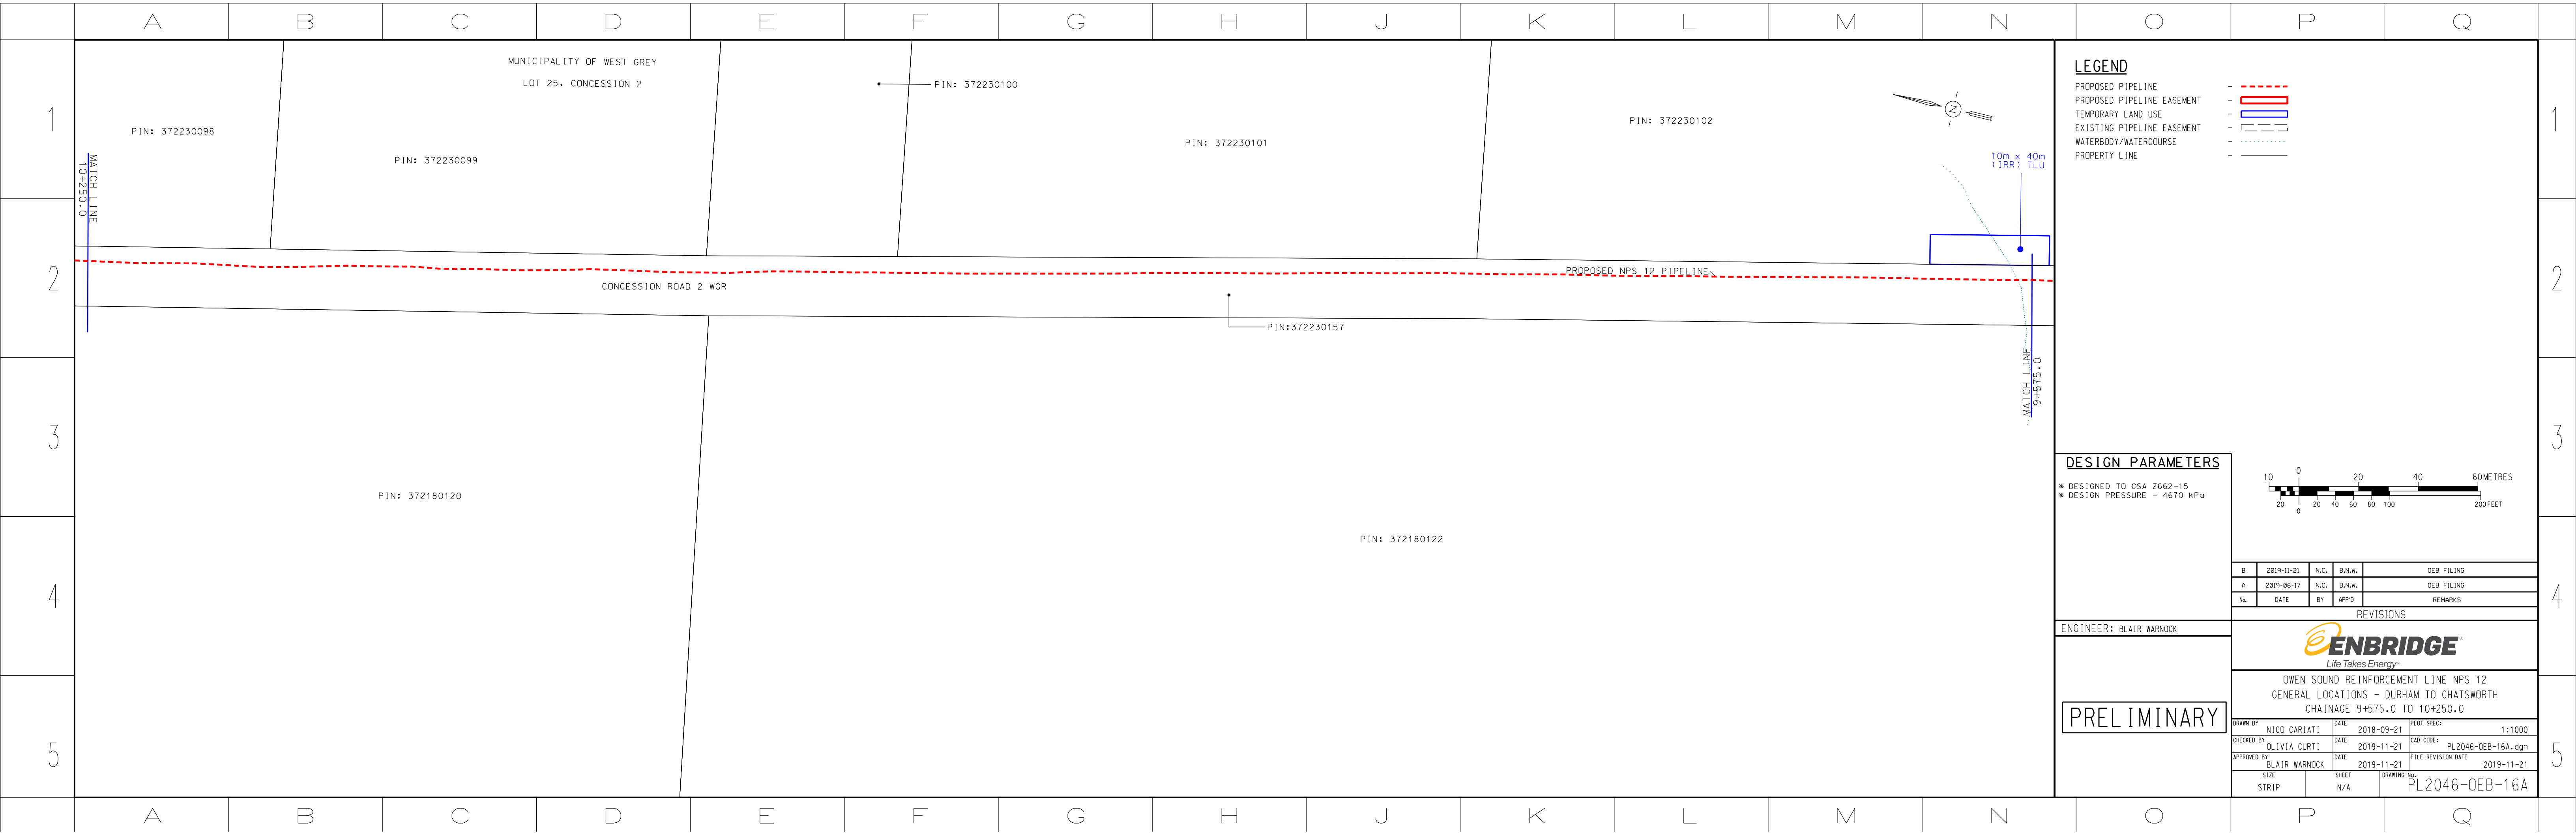


LEGEND

- PROPOSED PIPELINE - - - - -
- PROPOSED PIPELINE EASEMENT - [Red Box]
- TEMPORARY LAND USE - [Blue Box]
- EXISTING PIPELINE EASEMENT - [Dashed Box]
- WATERBODY/WATERCOURSE - [Dotted Line]
- PROPERTY LINE - [Solid Line]

DESIGN PARAMETERS

* DESIGNED TO CSA Z662-15
* DESIGN PRESSURE - 4670 kPa

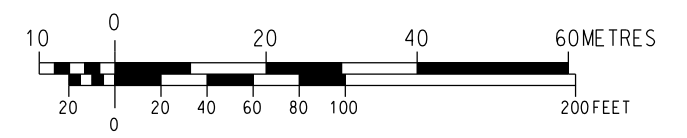

B	2019-11-21	N.C.	B.N.W.	OEB FILING
A	2019-06-17	N.C.	B.N.W.	OEB FILING
No.	DATE	BY	APP'D	REMARKS

REVISIONS


ENGINEER: BLAIR WARNOCK



OWEN SOUND REINFORCEMENT LINE NPS 12
GENERAL LOCATIONS - DURHAM TO CHATSWORTH
CHAINAGE 9+575.0 TO 10+250.0

PRELIMINARY

DRAWN BY	NICO CARIATI	DATE	2018-09-21	PLOT SPEC:	1:1000
CHECKED BY	OLIVIA CURTI	DATE	2019-11-21	CAD CODE:	PL2046-OEB-16A.dgn
APPROVED BY	BLAIR WARNOCK	DATE	2019-11-21	FILE REVISION DATE	2019-11-21
SIZE	STRIP	SHEET	N/A	DRAWING No.	PL2046-OEB-16A

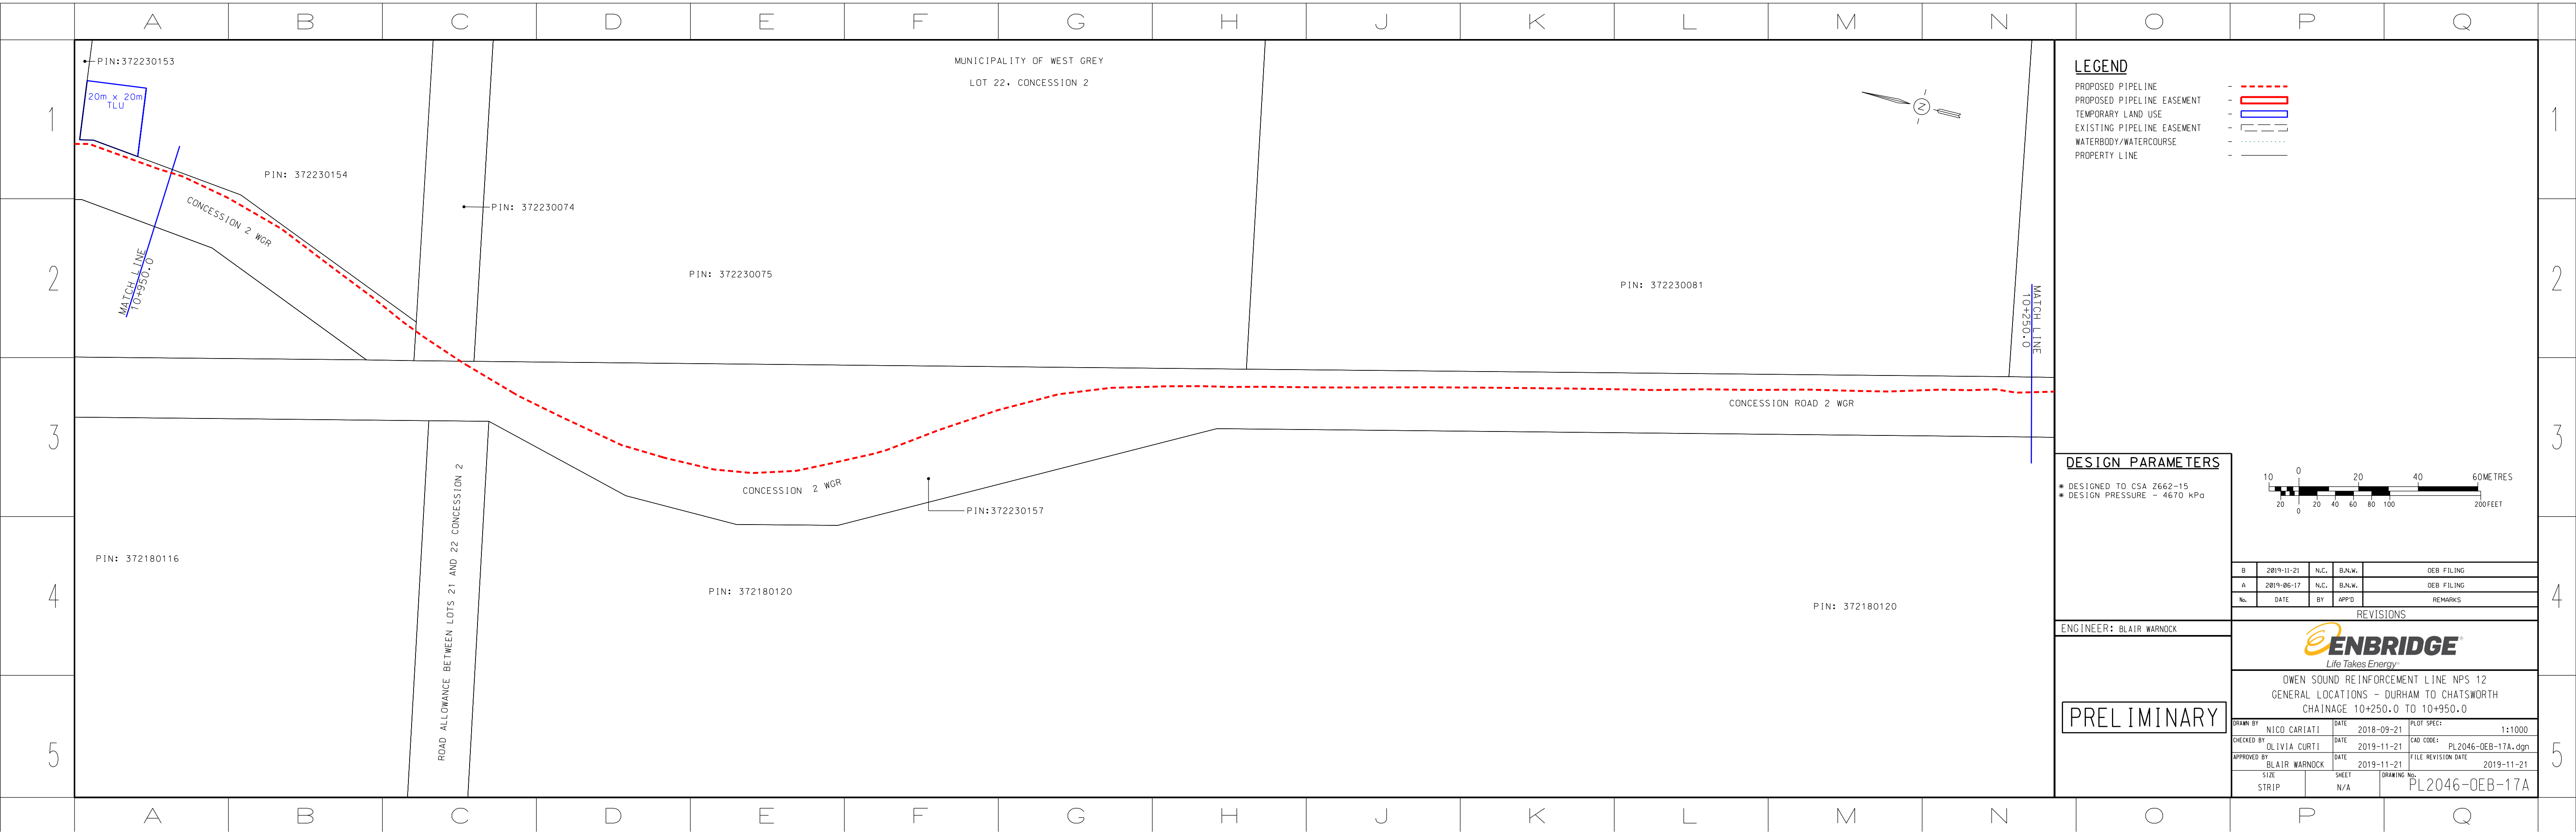


LEGEND

- PROPOSED PIPELINE - - - - -
- PROPOSED PIPELINE EASEMENT - [Red Box]
- TEMPORARY LAND USE - [Blue Box]
- EXISTING PIPELINE EASEMENT - [Dashed Box]
- WATERBODY/WATERCOURSE - [Dotted Line]
- PROPERTY LINE - [Solid Line]

DESIGN PARAMETERS

- * DESIGNED TO CSA Z662-15
- * DESIGN PRESSURE - 4670 kPa

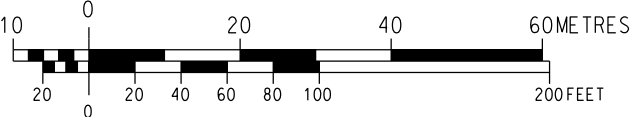

B	2019-11-21	N.C.	B.N.W.	OEB FILING
A	2019-06-17	N.C.	B.N.W.	OEB FILING
No.	DATE	BY	APP'D	REMARKS

REVISIONS


ENGINEER: BLAIR WARNOCK

PRELIMINARY



OWEN SOUND REINFORCEMENT LINE NPS 12
GENERAL LOCATIONS - DURHAM TO CHATSWORTH
CHAINAGE 10+250.0 TO 10+950.0

DRAWN BY	NICO CARIATI	DATE	2018-09-21	PLOT SPEC:	1:1000
CHECKED BY	OLIVIA CURTI	DATE	2019-11-21	CAD CODE:	PL2046-OEB-17A.dgn
APPROVED BY	BLAIR WARNOCK	DATE	2019-11-21	FILE REVISION DATE	2019-11-21
SIZE	STRIP	SHEET	N/A	DRAWING No.	PL2046-OEB-17A

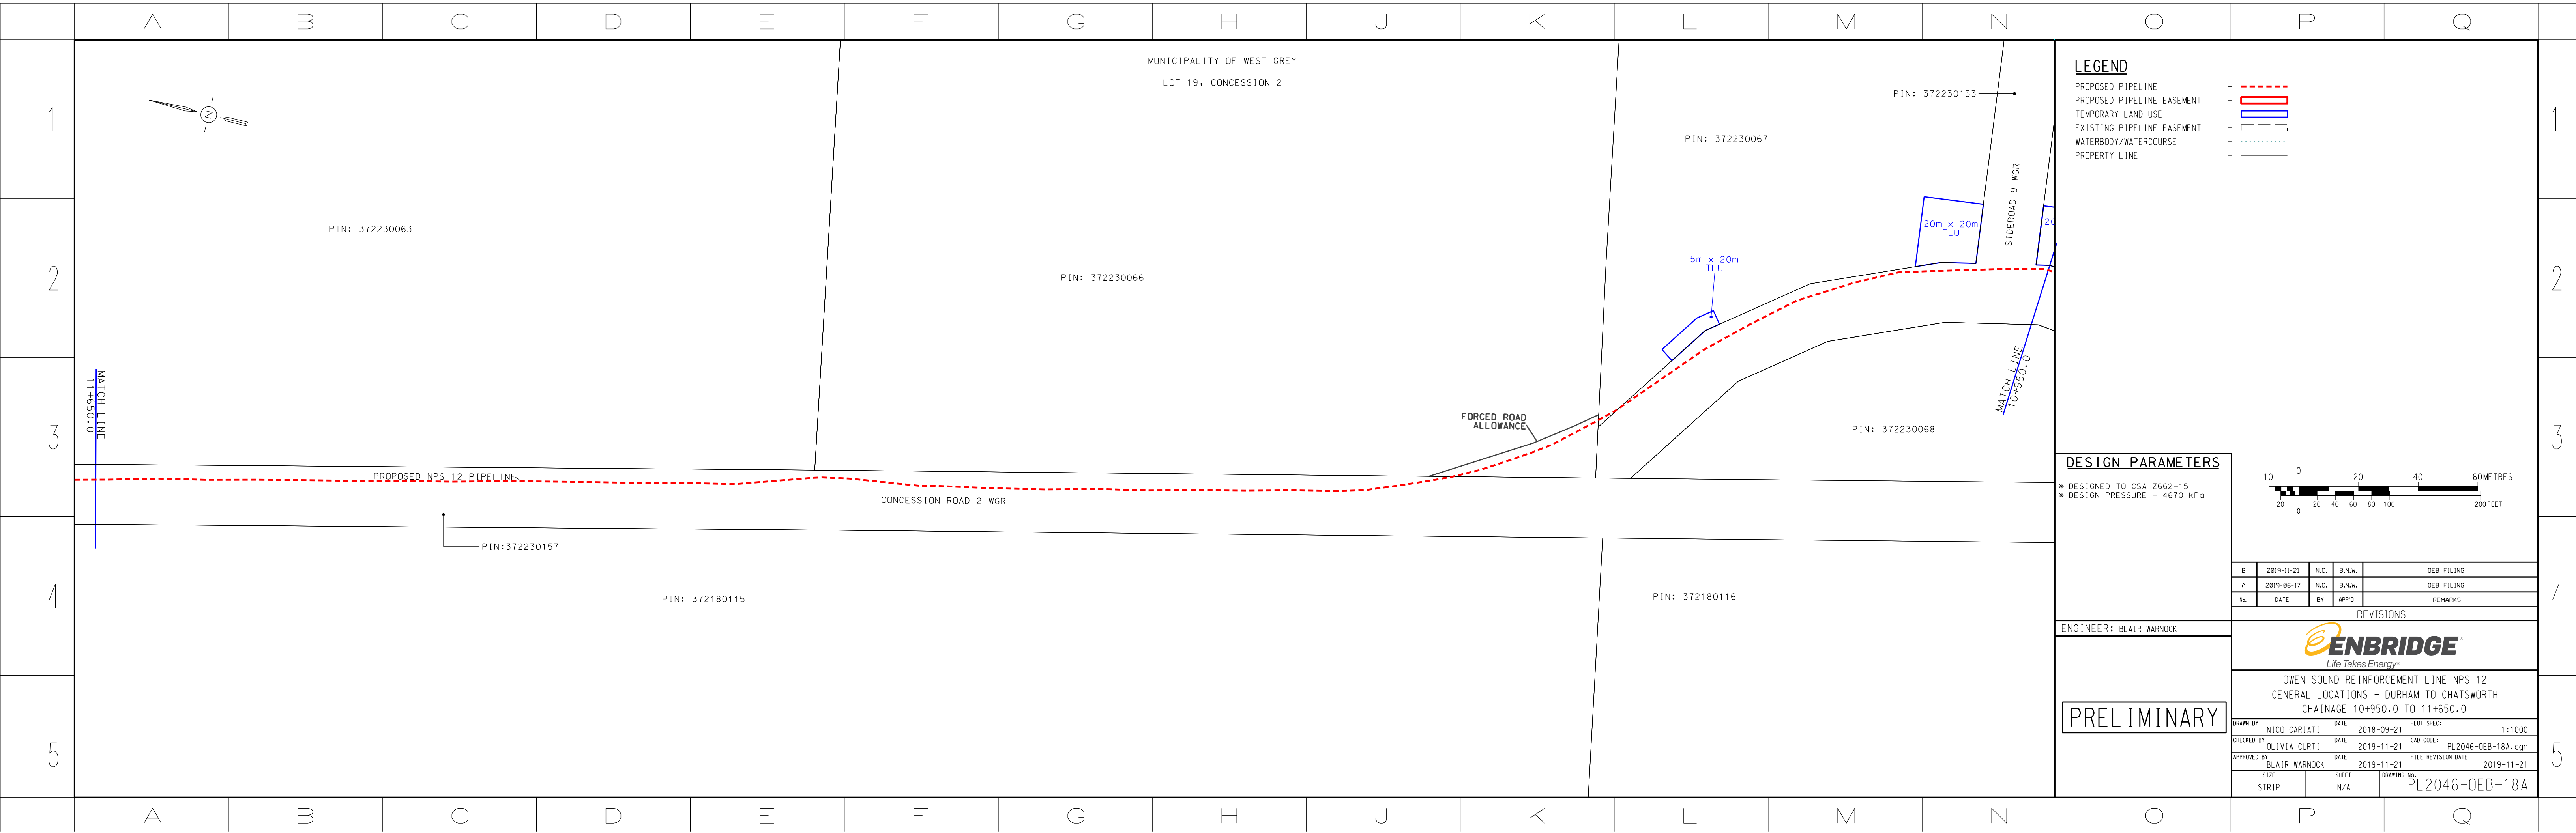


LEGEND

- PROPOSED PIPELINE - - - - -
- PROPOSED PIPELINE EASEMENT - - - - -
- TEMPORARY LAND USE - - - - -
- EXISTING PIPELINE EASEMENT - - - - -
- WATERBODY/WATERCOURSE - - - - -
- PROPERTY LINE - - - - -

DESIGN PARAMETERS

* DESIGNED TO CSA Z662-15
* DESIGN PRESSURE - 4670 kPa

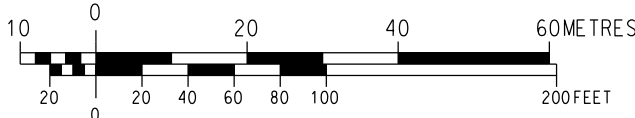

B	2019-11-21	N.C.	B.N.W.	OEB FILING
A	2019-06-17	N.C.	B.N.W.	OEB FILING
No.	DATE	BY	APP'D	REMARKS

REVISIONS


ENGINEER: BLAIR WARNOCK

PRELIMINARY



OWEN SOUND REINFORCEMENT LINE NPS 12
GENERAL LOCATIONS - DURHAM TO CHATSWORTH
CHAINAGE 10+950.0 TO 11+650.0

DRAWN BY	NICO CARIATI	DATE	2018-09-21	PLOT SPEC:	1:1000
CHECKED BY	OLIVIA CURTI	DATE	2019-11-21	CAD CODE:	PL2046-OEB-18A.dgn
APPROVED BY	BLAIR WARNOCK	DATE	2019-11-21	FILE REVISION DATE	2019-11-21
SIZE	STRIP	SHEET	N/A	DRAWING No.	PL2046-OEB-18A

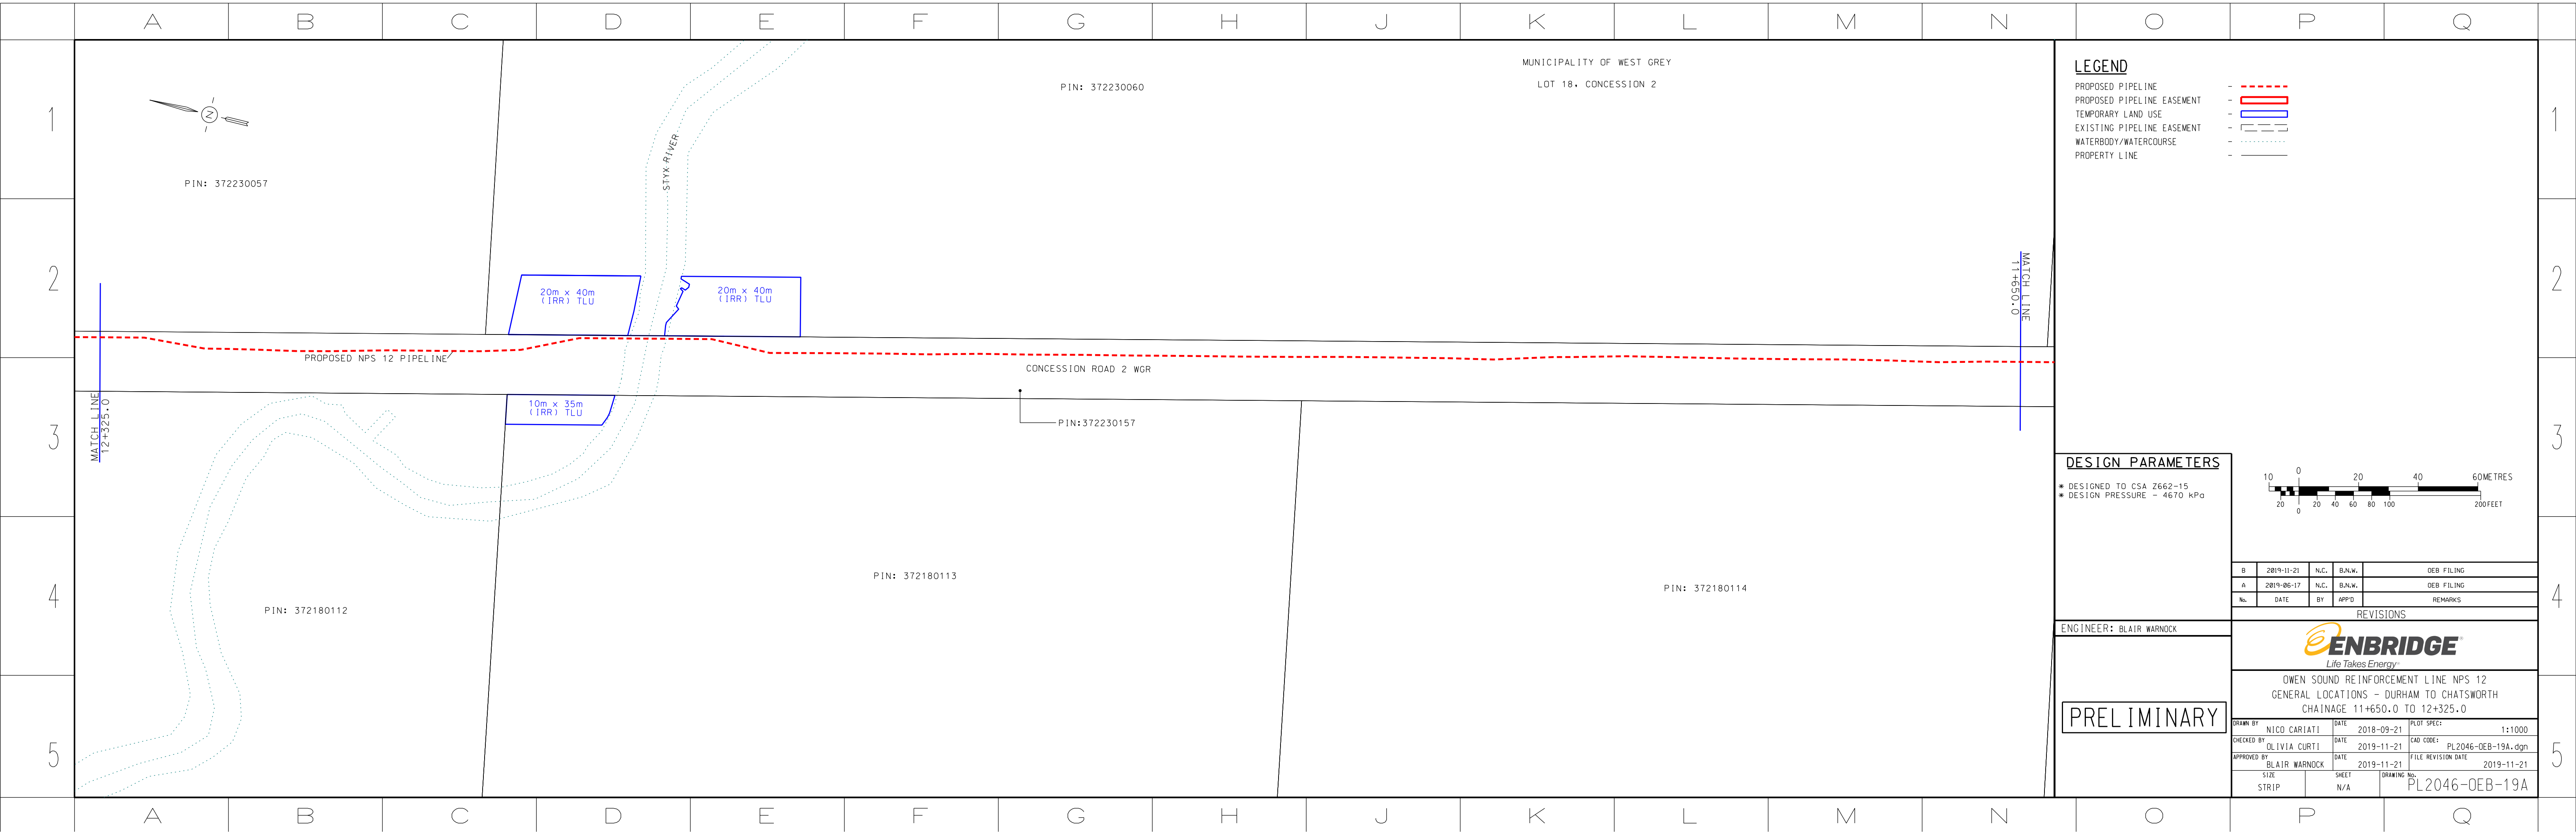


LEGEND

- PROPOSED PIPELINE - - - - -
- PROPOSED PIPELINE EASEMENT - [Red Solid Line]
- TEMPORARY LAND USE - [Blue Solid Line]
- EXISTING PIPELINE EASEMENT - [Dashed Line]
- WATERBODY/WATERCOURSE - [Green Dotted Line]
- PROPERTY LINE - [Thin Solid Line]

DESIGN PARAMETERS

- * DESIGNED TO CSA Z662-15
- * DESIGN PRESSURE - 4670 kPa

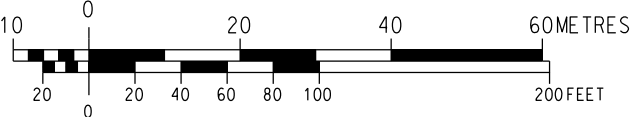

B	2019-11-21	N.C.	B.N.W.	OEB FILING
A	2019-06-17	N.C.	B.N.W.	OEB FILING
No.	DATE	BY	APP'D	REMARKS

REVISIONS


ENGINEER: BLAIR WARNOCK

PRELIMINARY



OWEN SOUND REINFORCEMENT LINE NPS 12
GENERAL LOCATIONS - DURHAM TO CHATSWORTH
CHAINAGE 11+650.0 TO 12+325.0

DRAWN BY	NICO CARIATI	DATE	2018-09-21	PLOT SPEC:	1:1000
CHECKED BY	OLIVIA CURTI	DATE	2019-11-21	CAD CODE:	PL2046-OEB-19A.dgn
APPROVED BY	BLAIR WARNOCK	DATE	2019-11-21	FILE REVISION DATE	2019-11-21
SIZE	STRIP	SHEET	N/A	DRAWING No.	PL2046-OEB-19A

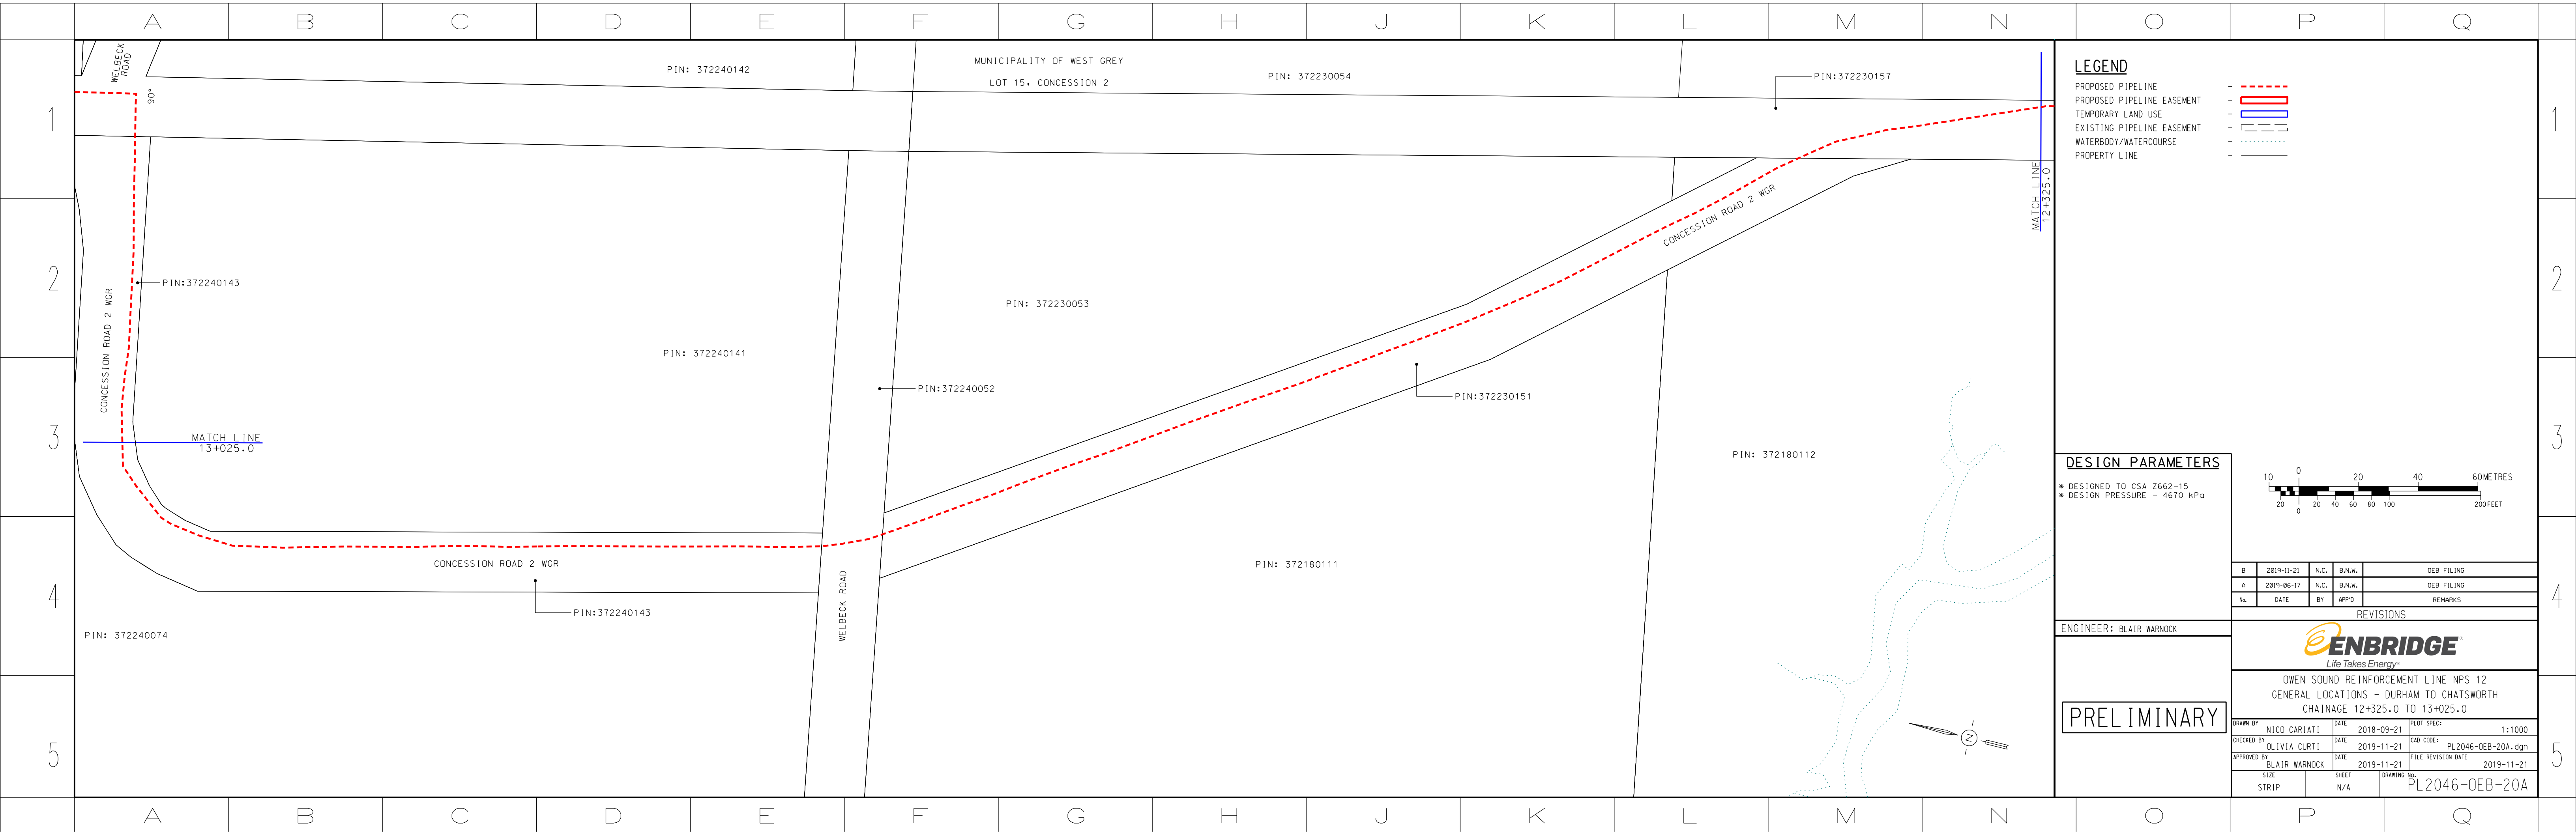


LEGEND

- PROPOSED PIPELINE - - - - -
- PROPOSED PIPELINE EASEMENT - - - - -
- TEMPORARY LAND USE - - - - -
- EXISTING PIPELINE EASEMENT - - - - -
- WATERBODY/WATERCOURSE - - - - -
- PROPERTY LINE - - - - -

DESIGN PARAMETERS

- * DESIGNED TO CSA Z662-15
- * DESIGN PRESSURE - 4670 kPa

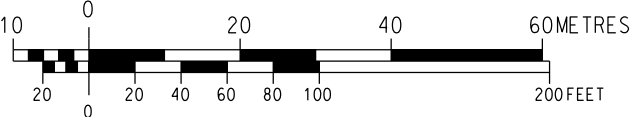

B	2019-11-21	N.C.	B.N.W.	OEB FILING
A	2019-06-17	N.C.	B.N.W.	OEB FILING
No.	DATE	BY	APPD	REMARKS

REVISIONS


ENGINEER: BLAIR WARNOCK





OWEN SOUND REINFORCEMENT LINE NPS 12
GENERAL LOCATIONS - DURHAM TO CHATSWORTH
CHAINAGE 12+325.0 TO 13+025.0


PRELIMINARY


DRAWN BY	NICO CARIATI	DATE	2018-09-21	PLOT SPEC:	1:1000
CHECKED BY	OLIVIA CURTI	DATE	2019-11-21	CAD CODE:	PL2046-OEB-20A.dgn
APPROVED BY	BLAIR WARNOCK	DATE	2019-11-21	FILE REVISION DATE	2019-11-21
SIZE	STRIP	SHEET	N/A	DRAWING No.	PL2046-OEB-20A

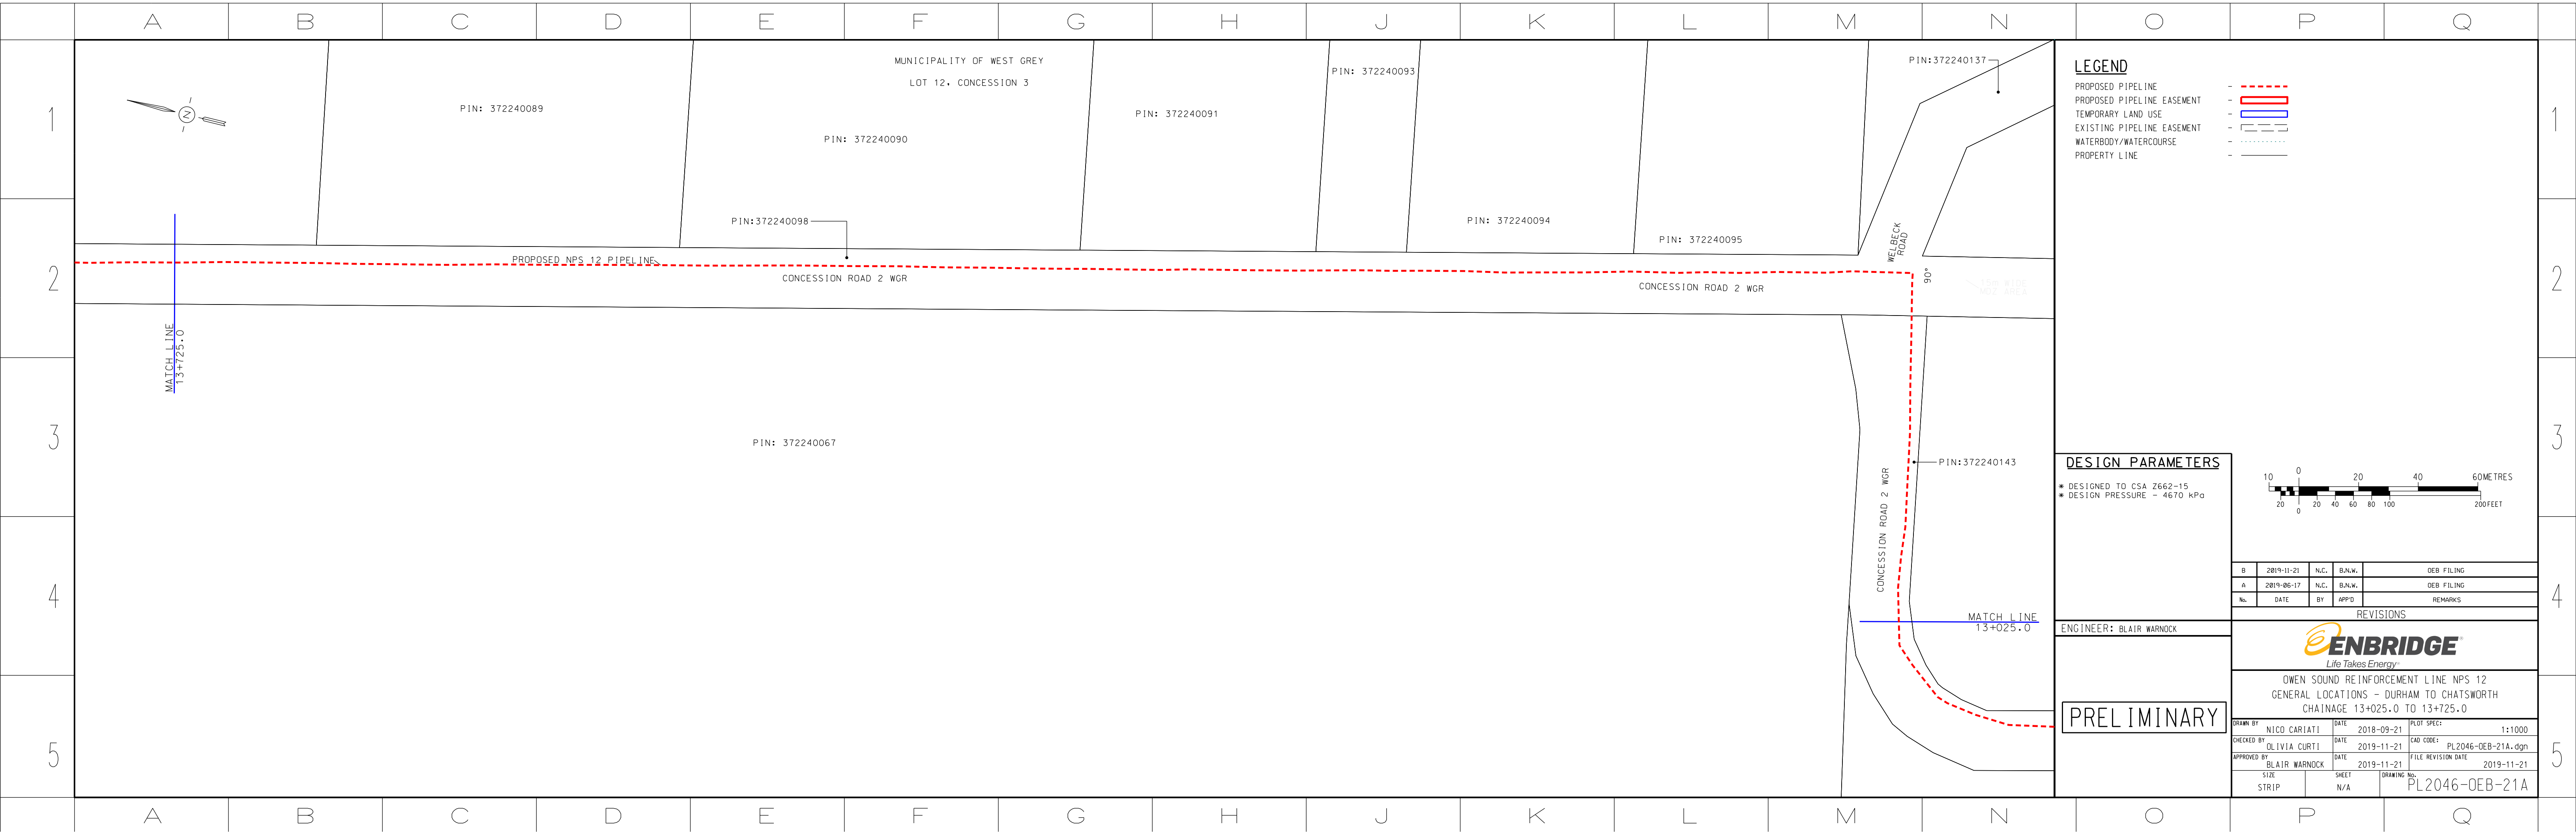


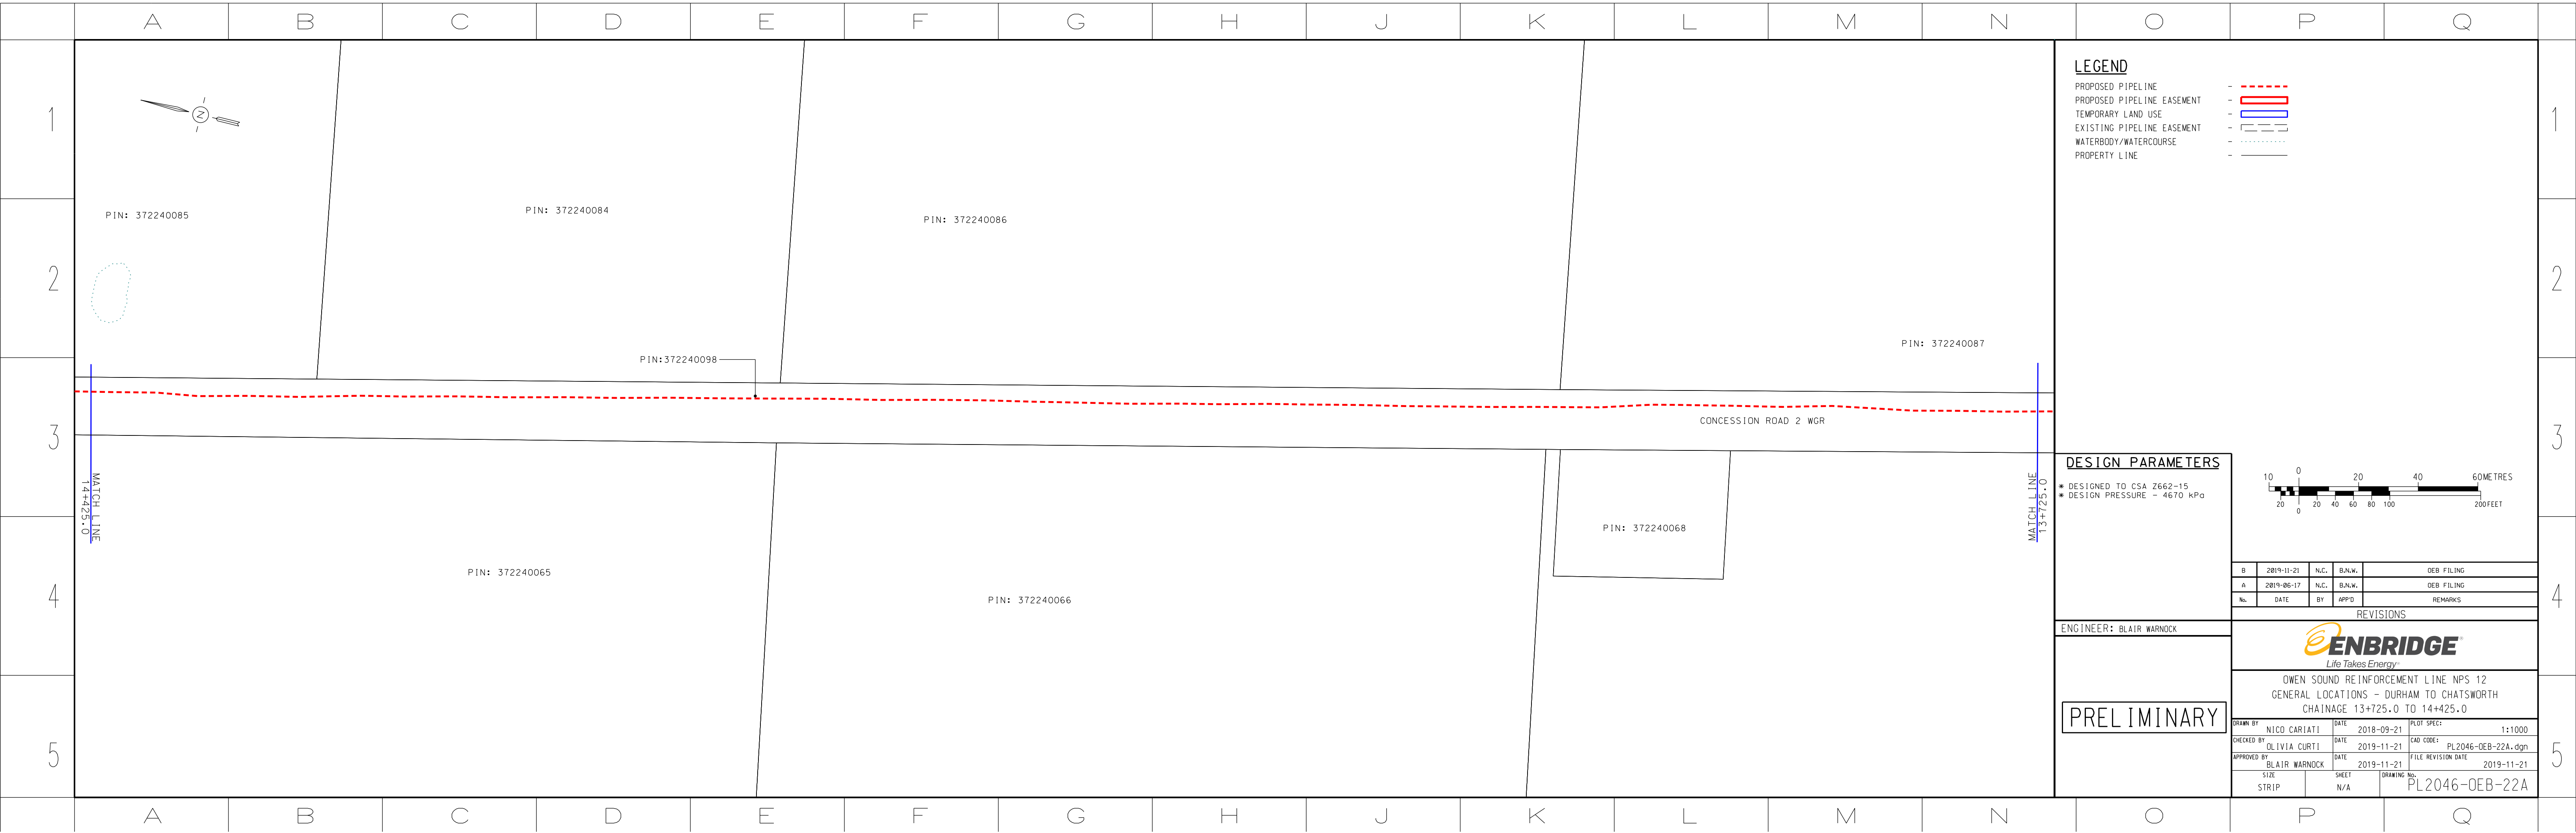

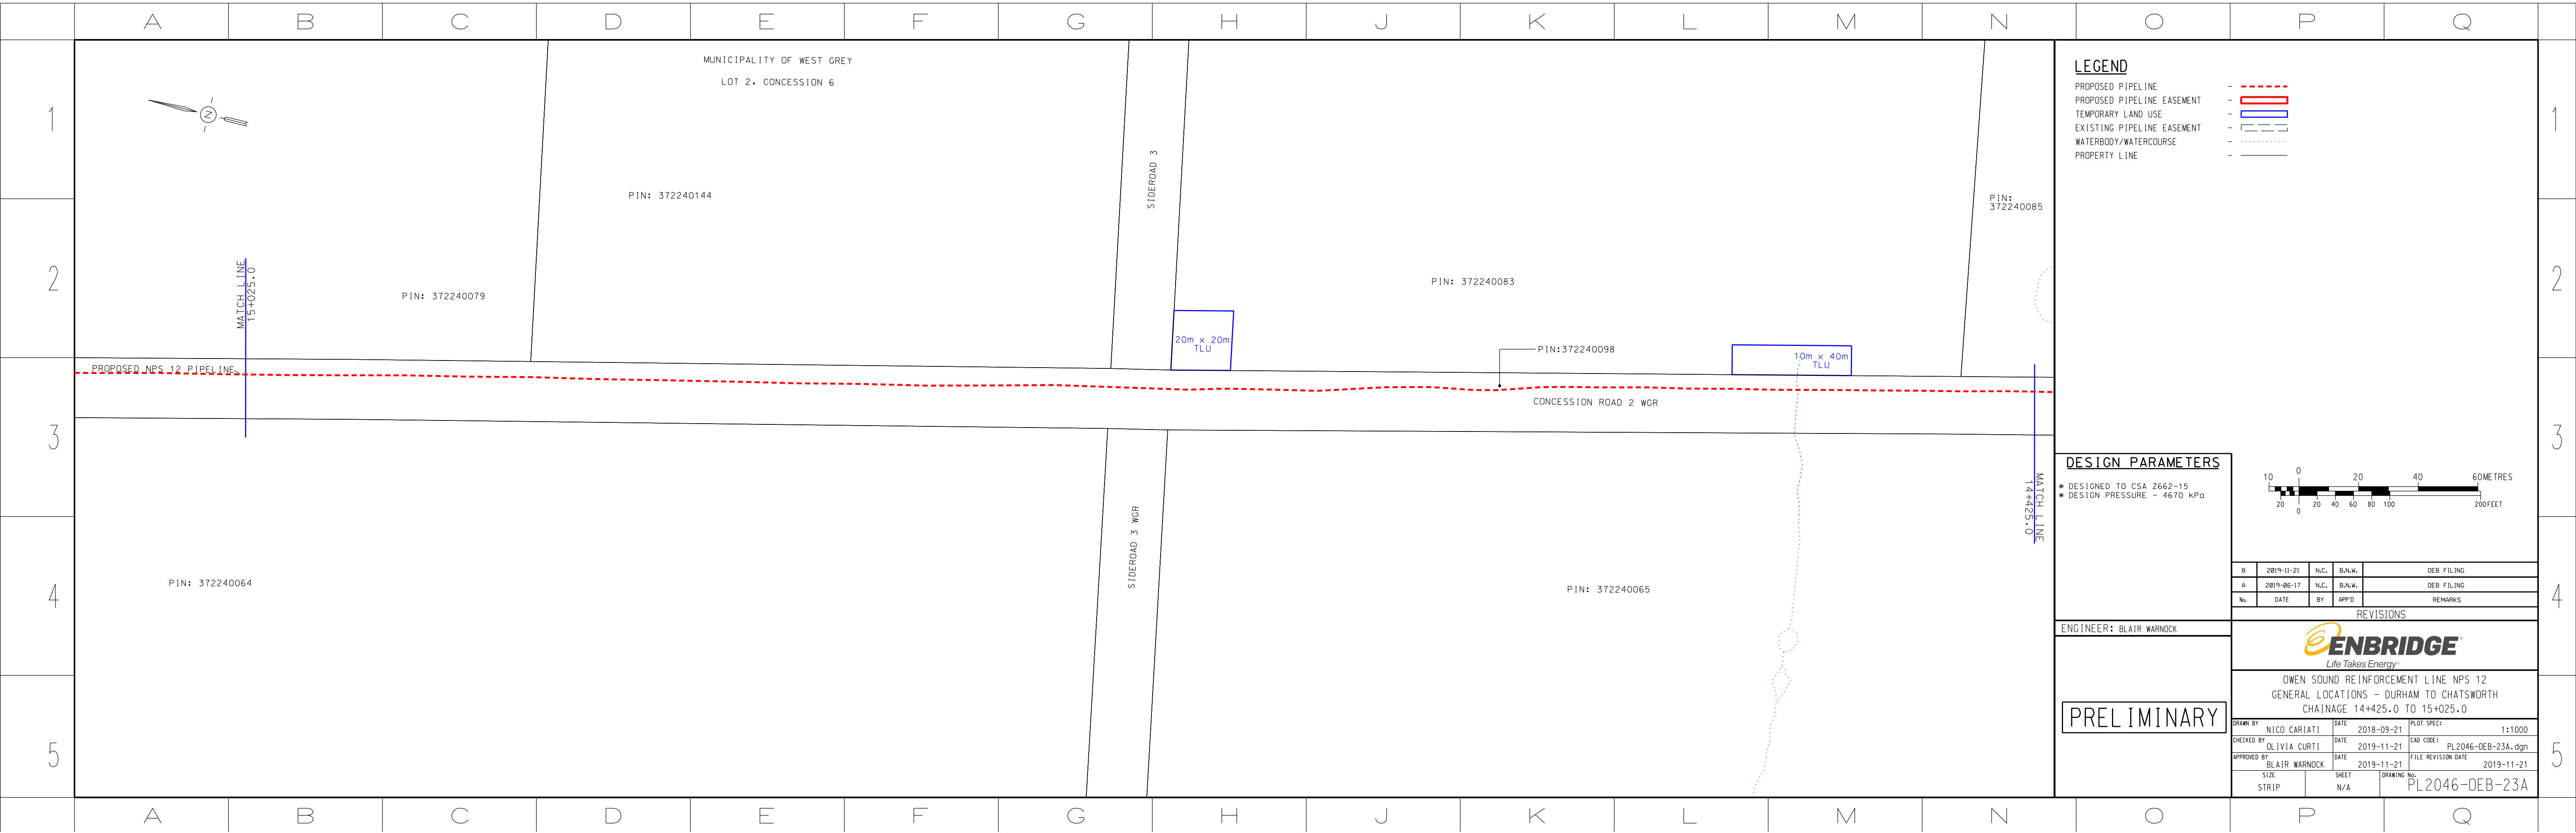

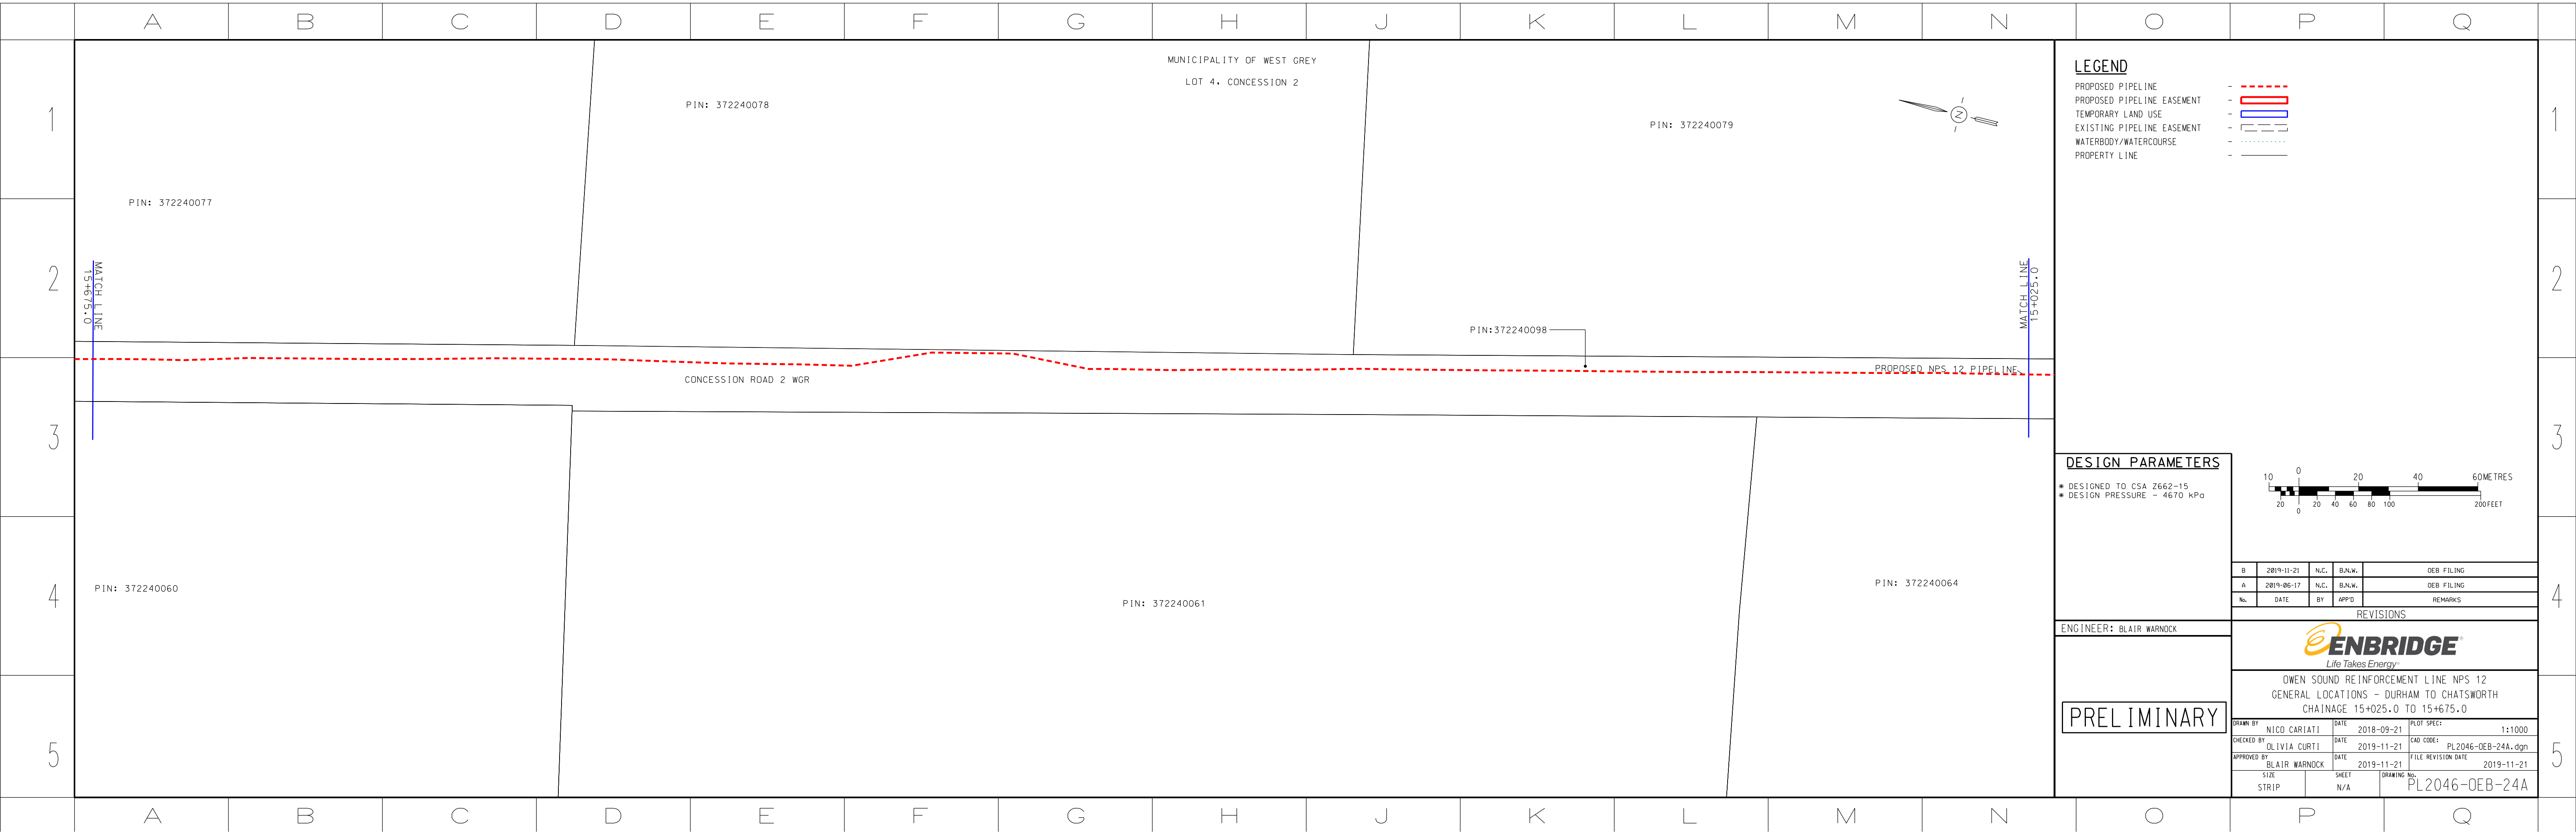

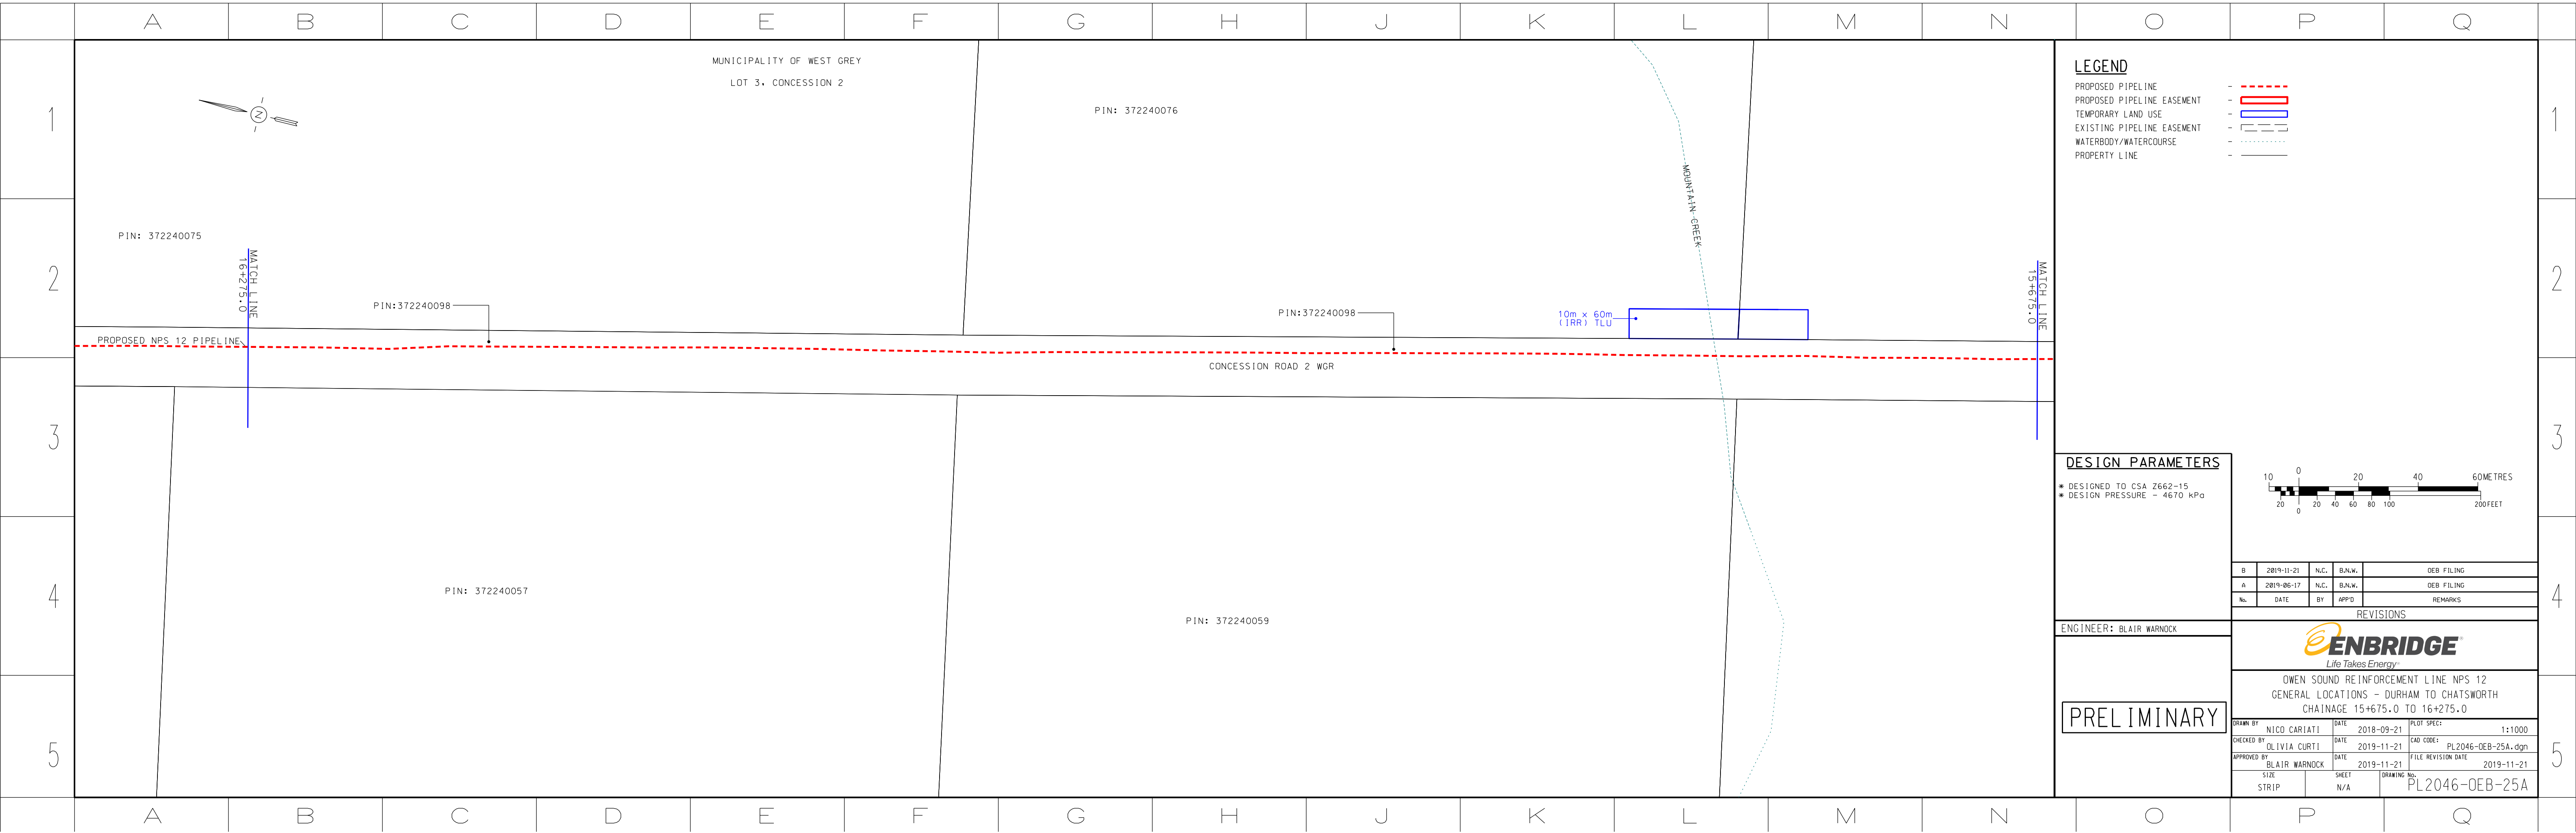

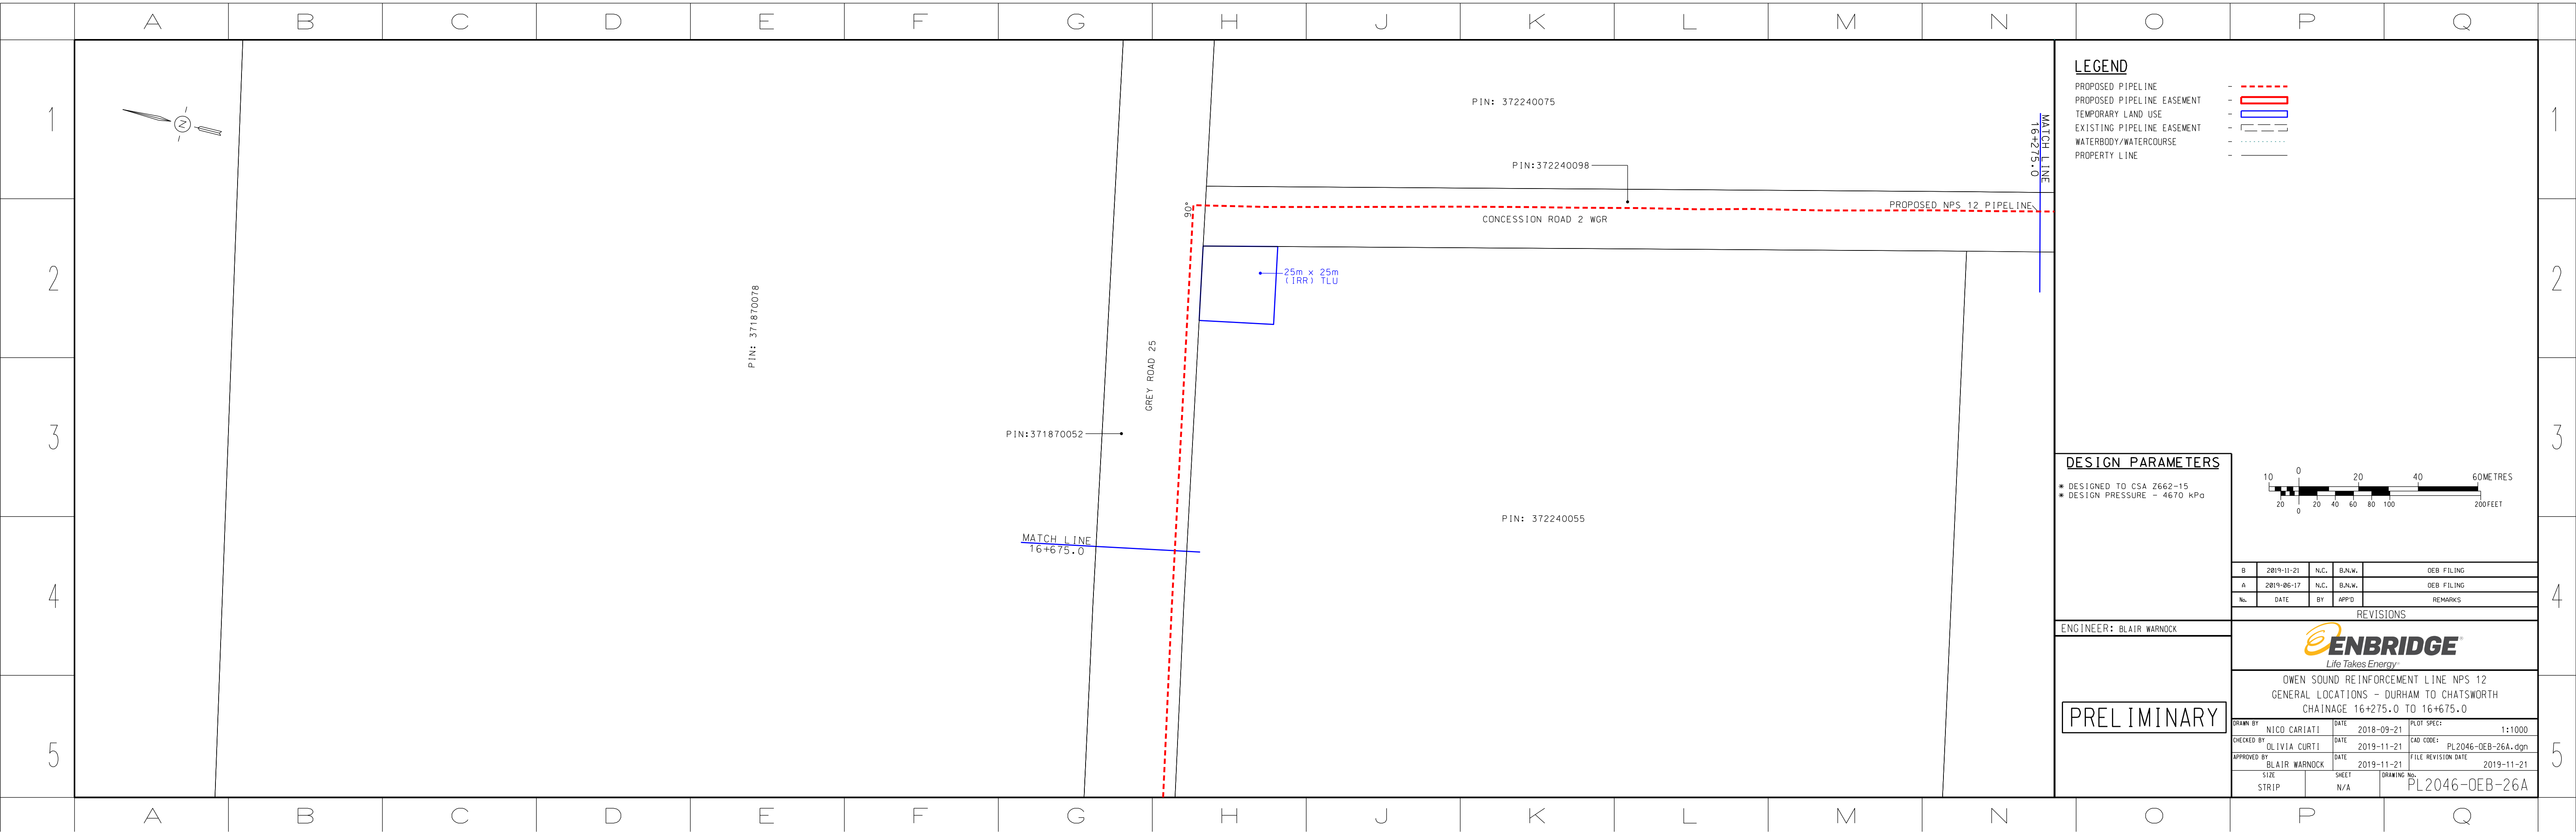


LEGEND

- PROPOSED PIPELINE - - - - -
- PROPOSED PIPELINE EASEMENT - - - - -
- TEMPORARY LAND USE - - - - -
- EXISTING PIPELINE EASEMENT - - - - -
- WATERBODY/WATERCOURSE - - - - -
- PROPERTY LINE - - - - -

DESIGN PARAMETERS

* DESIGNED TO CSA Z662-15
* DESIGN PRESSURE - 4670 kPa

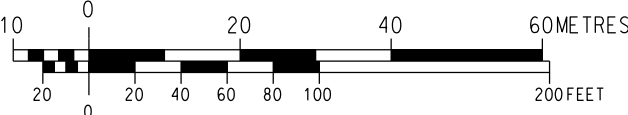

B	2019-11-21	N.C.	B.N.W.	OEB FILING
A	2019-06-17	N.C.	B.N.W.	OEB FILING
No.	DATE	BY	APP'D	REMARKS

REVISIONS


ENGINEER: BLAIR WARNOCK




OWEN SOUND REINFORCEMENT LINE NPS 12
GENERAL LOCATIONS - DURHAM TO CHATSWORTH
CHAINAGE 16+275.0 TO 16+675.0

PRELIMINARY

DRAWN BY	NICO CARIATI	DATE	2018-09-21	PLOT SPEC:	1:1000
CHECKED BY	OLIVIA CURTI	DATE	2019-11-21	CAD CODE:	PL2046-OEB-26A.dgn
APPROVED BY	BLAIR WARNOCK	DATE	2019-11-21	FILE REVISION DATE	2019-11-21
SIZE	STRIP	SHEET	N/A	DRAWING No.	PL2046-OEB-26A

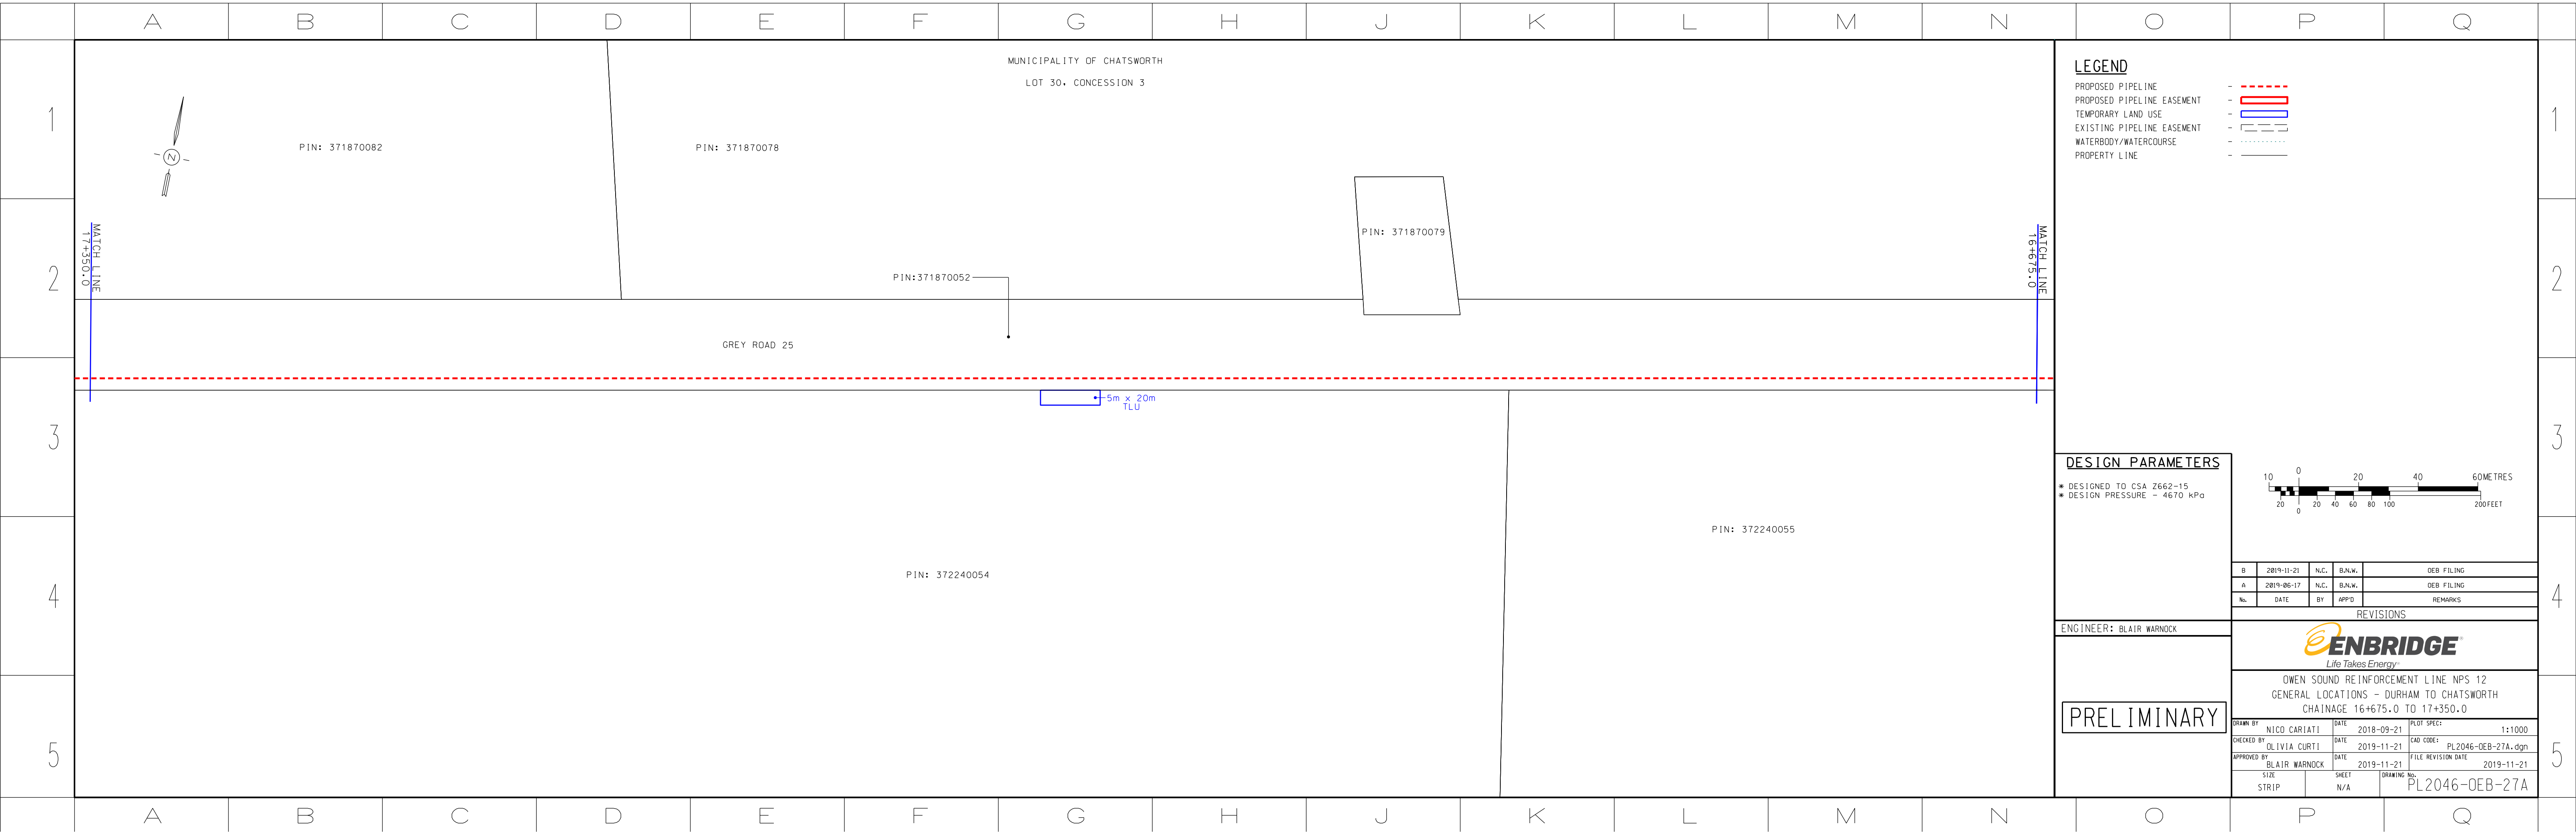

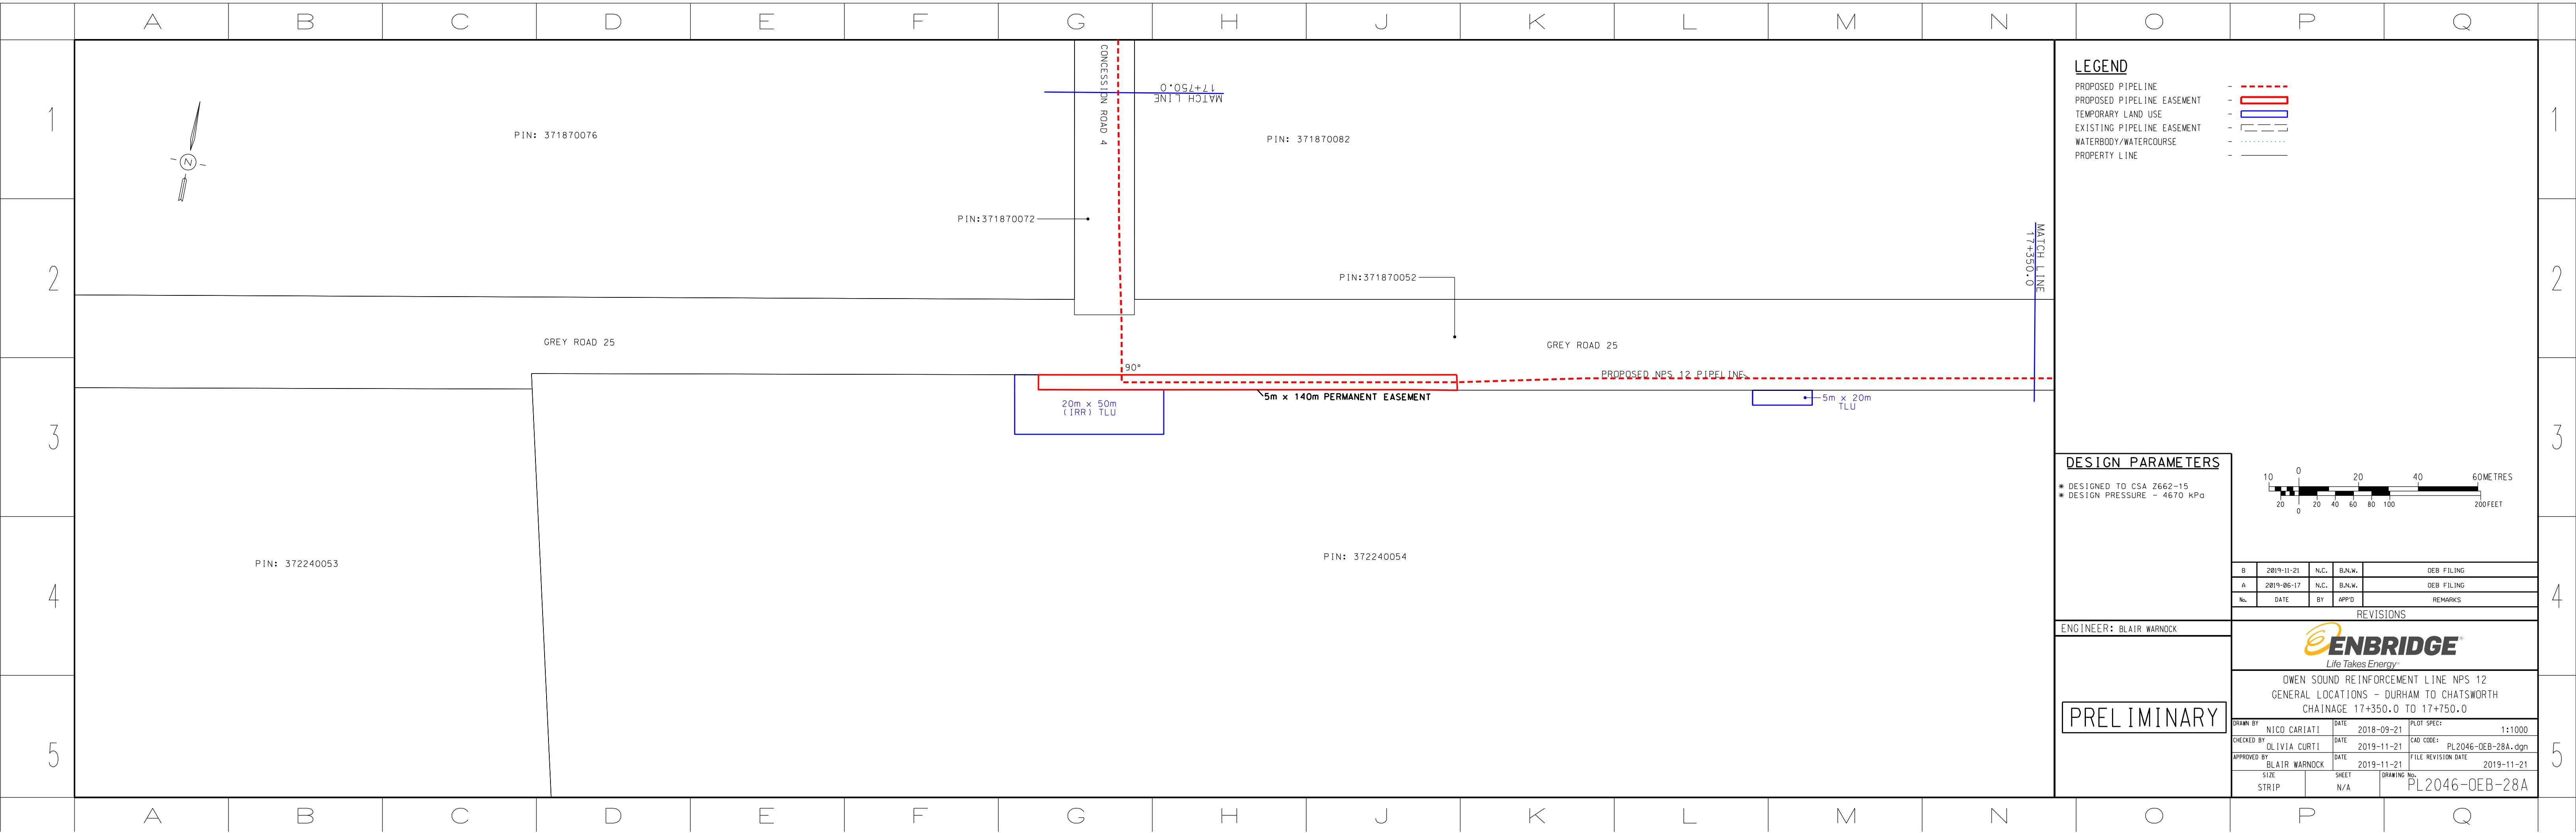


LEGEND

- PROPOSED PIPELINE - - - - -
- PROPOSED PIPELINE EASEMENT - [Red Box]
- TEMPORARY LAND USE - [Blue Box]
- EXISTING PIPELINE EASEMENT - [Dashed Box]
- WATERBODY/WATERCOURSE - [Dotted Line]
- PROPERTY LINE - [Solid Line]

DESIGN PARAMETERS

- * DESIGNED TO CSA Z662-15
- * DESIGN PRESSURE - 4670 kPa

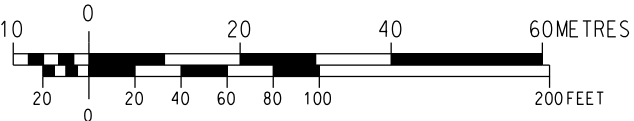

B	2019-11-21	N.C.	B.N.W.	OEB FILING
A	2019-06-17	N.C.	B.N.W.	OEB FILING
No.	DATE	BY	APP'D	REMARKS

REVISIONS


ENGINEER: BLAIR WARNOCK





OWEN SOUND REINFORCEMENT LINE NPS 12
GENERAL LOCATIONS - DURHAM TO CHATSWORTH
CHAINAGE 17+350.0 TO 17+750.0


PRELIMINARY

DRAWN BY	NICO CARIATI	DATE	2018-09-21	PLOT SPEC:	1:1000
CHECKED BY	OLIVIA CURTI	DATE	2019-11-21	CAD CODE:	PL2046-OEB-28A.dgn
APPROVED BY	BLAIR WARNOCK	DATE	2019-11-21	FILE REVISION DATE	2019-11-21
SIZE	STRIP	SHEET	N/A	DRAWING No.	PL2046-OEB-28A

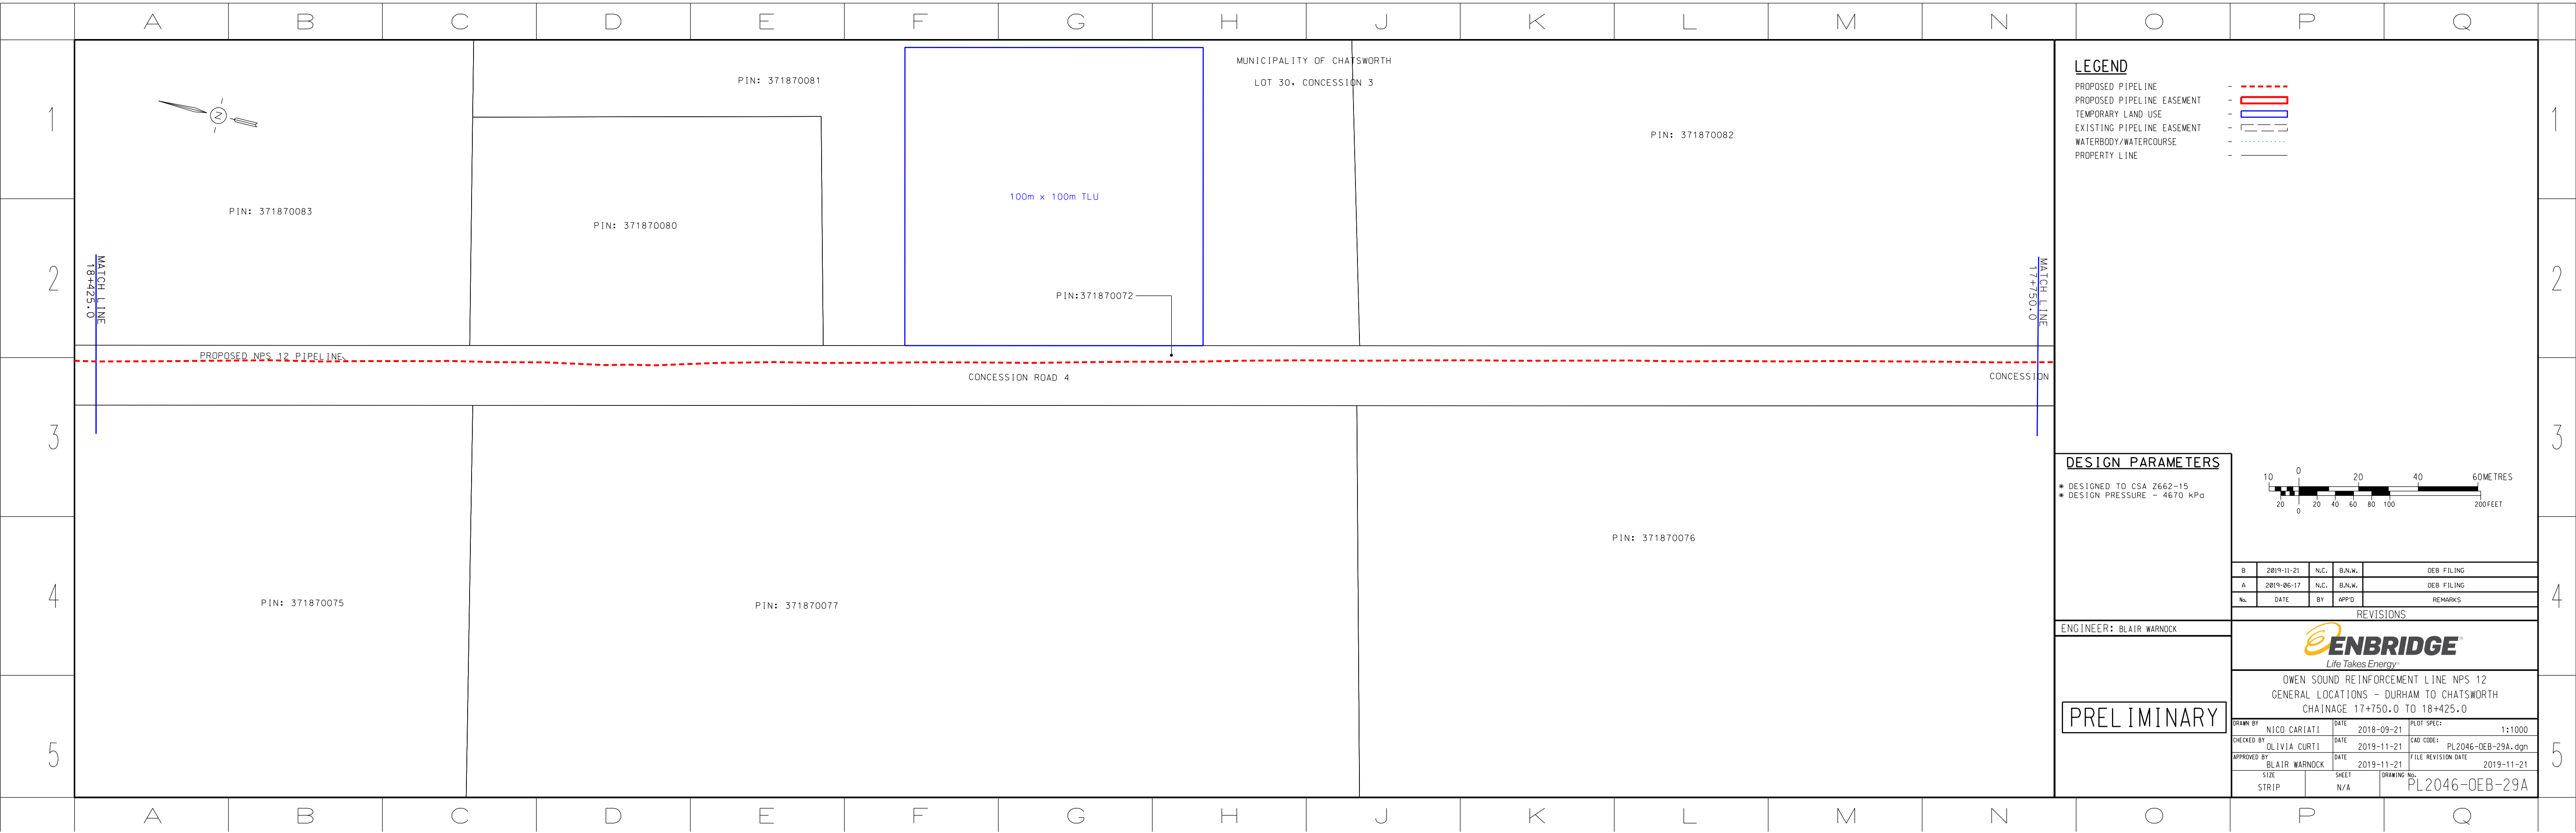

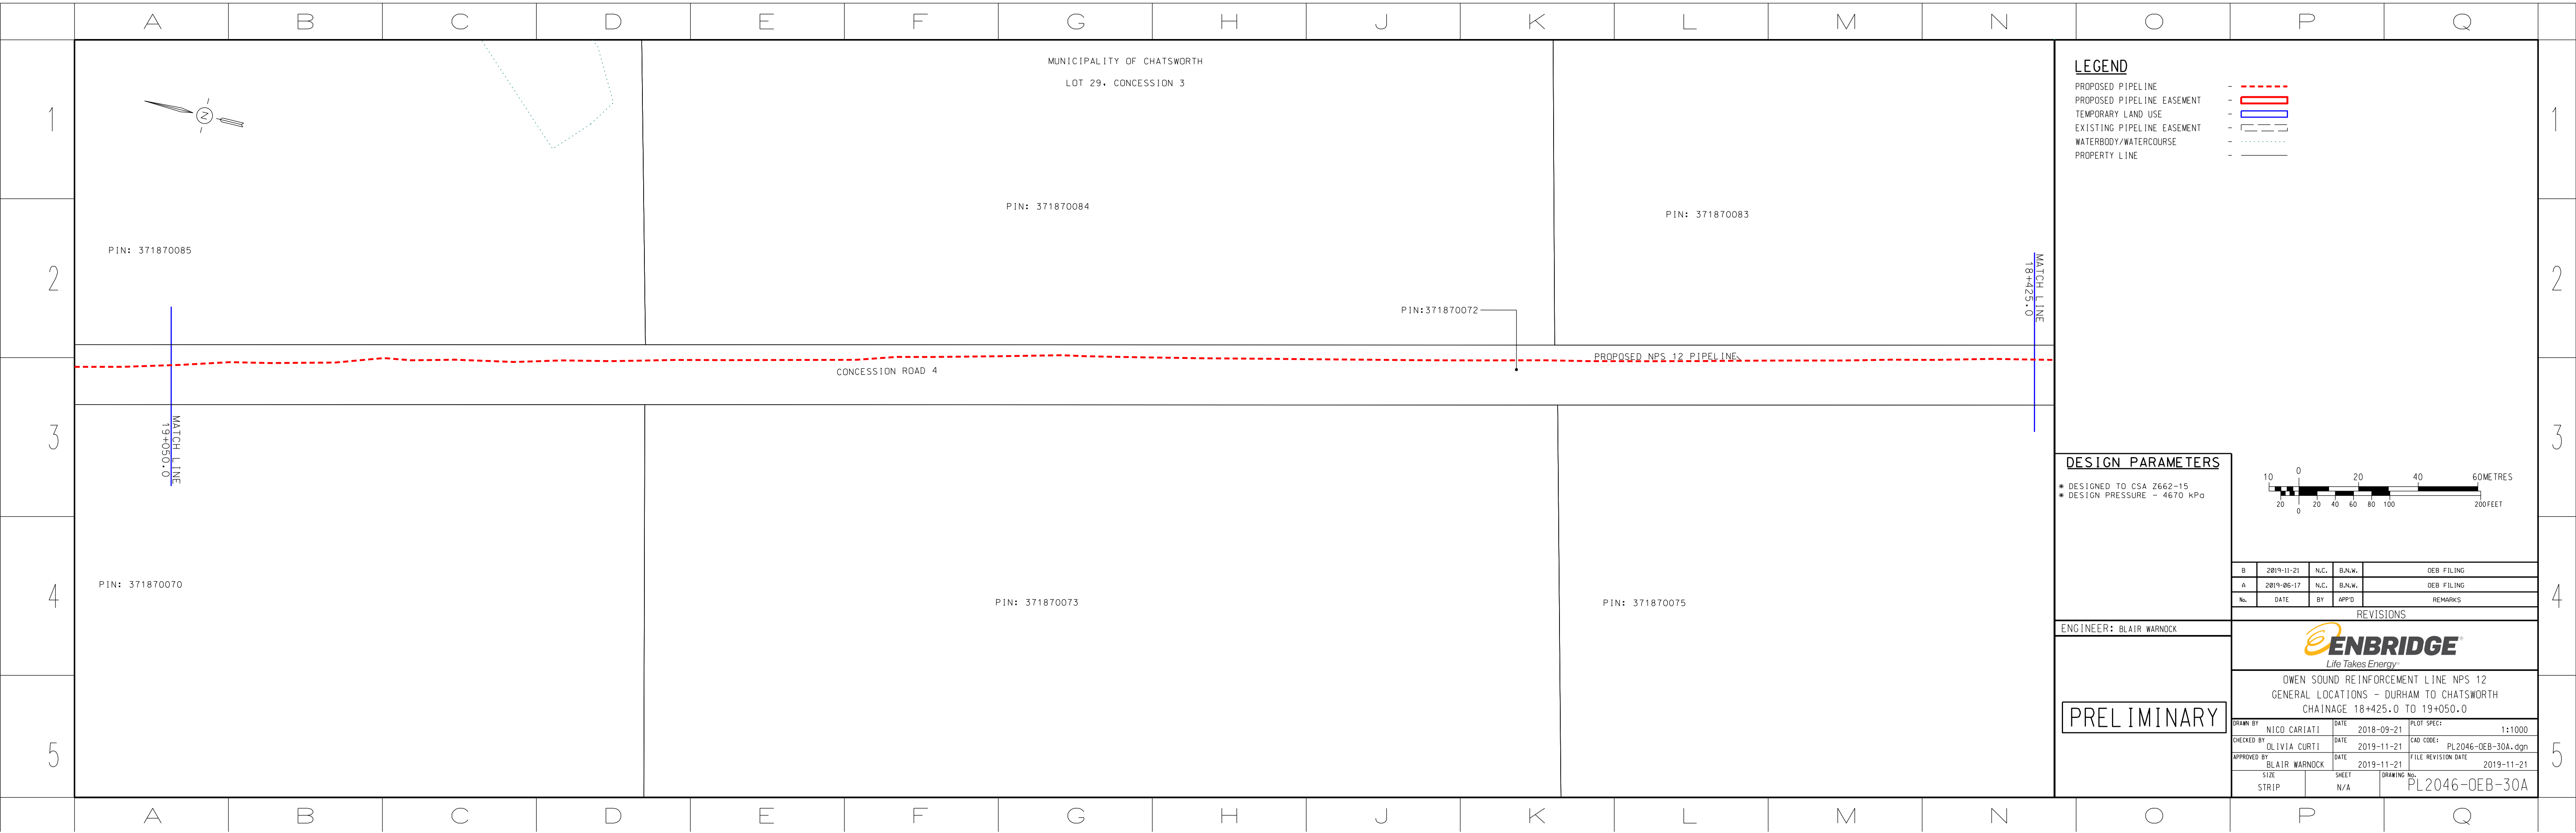

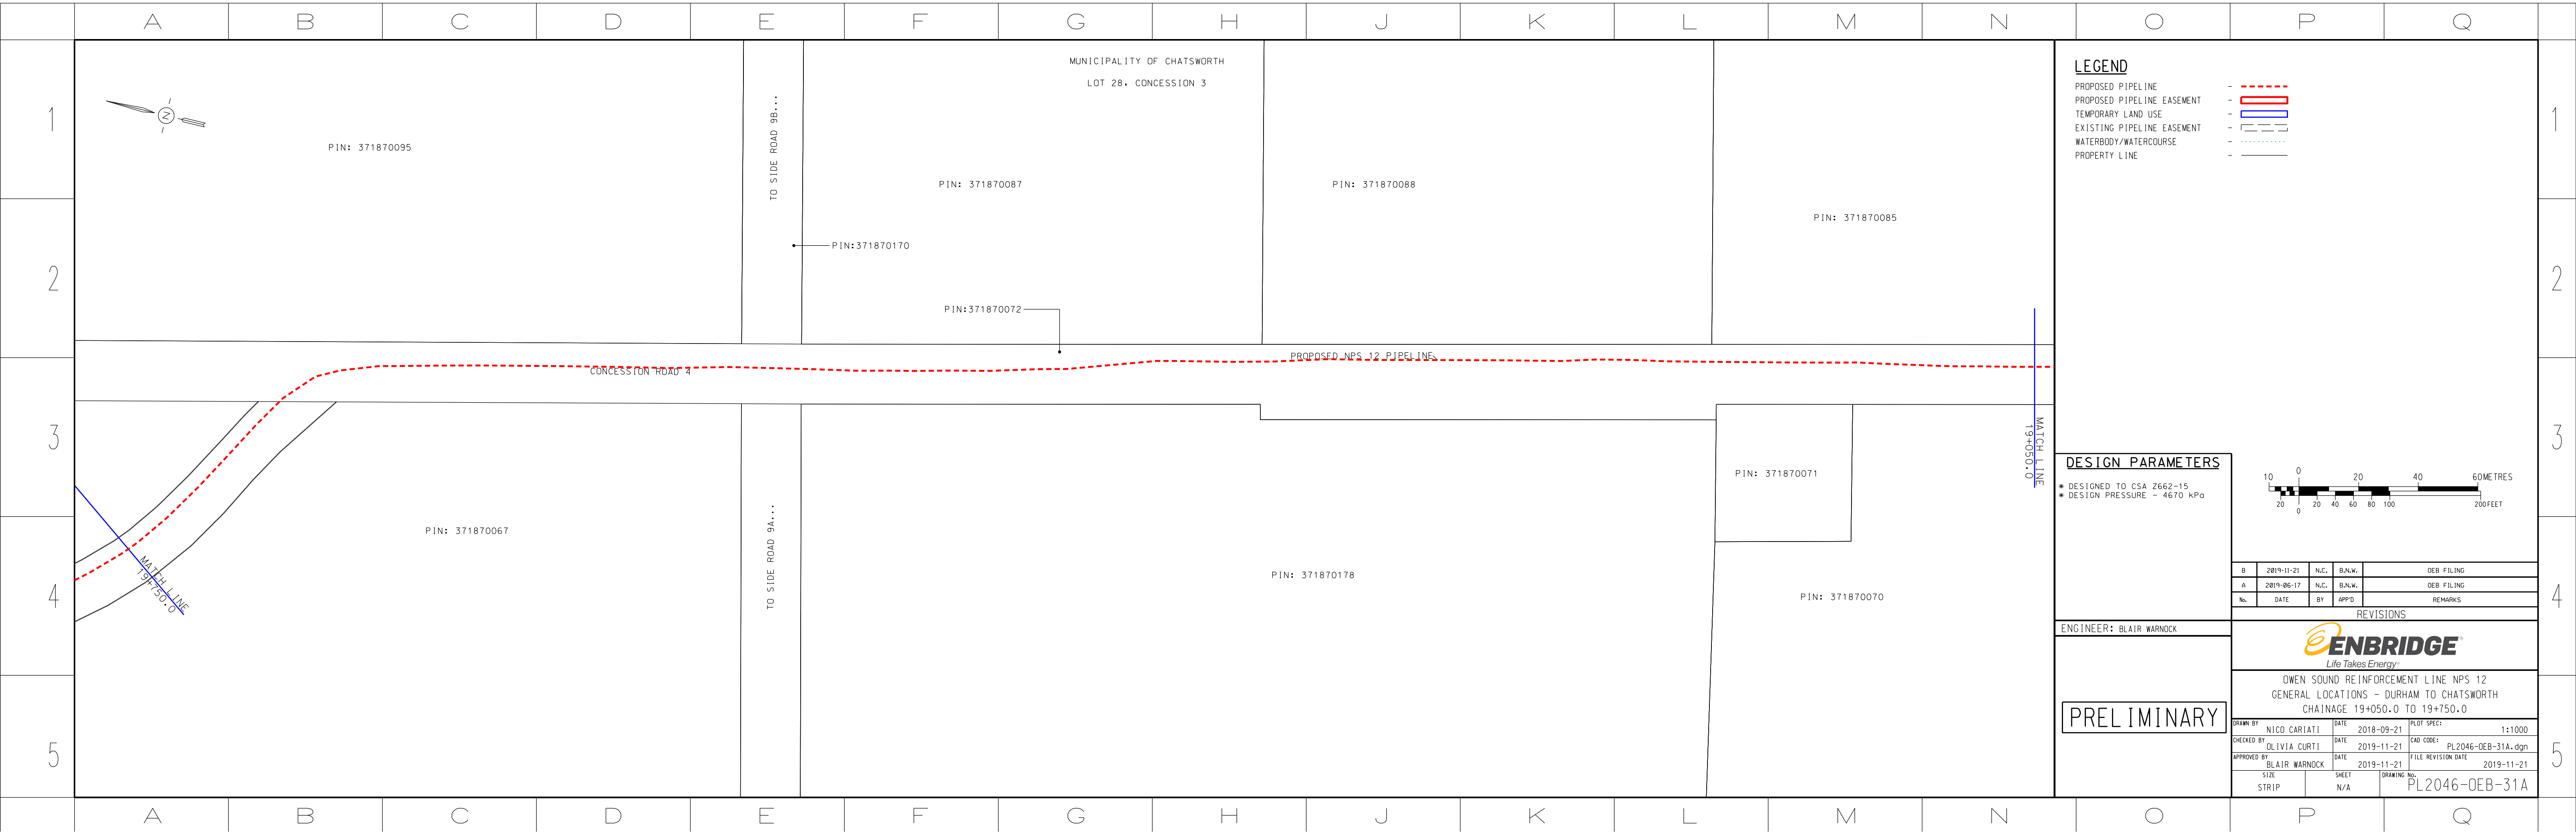

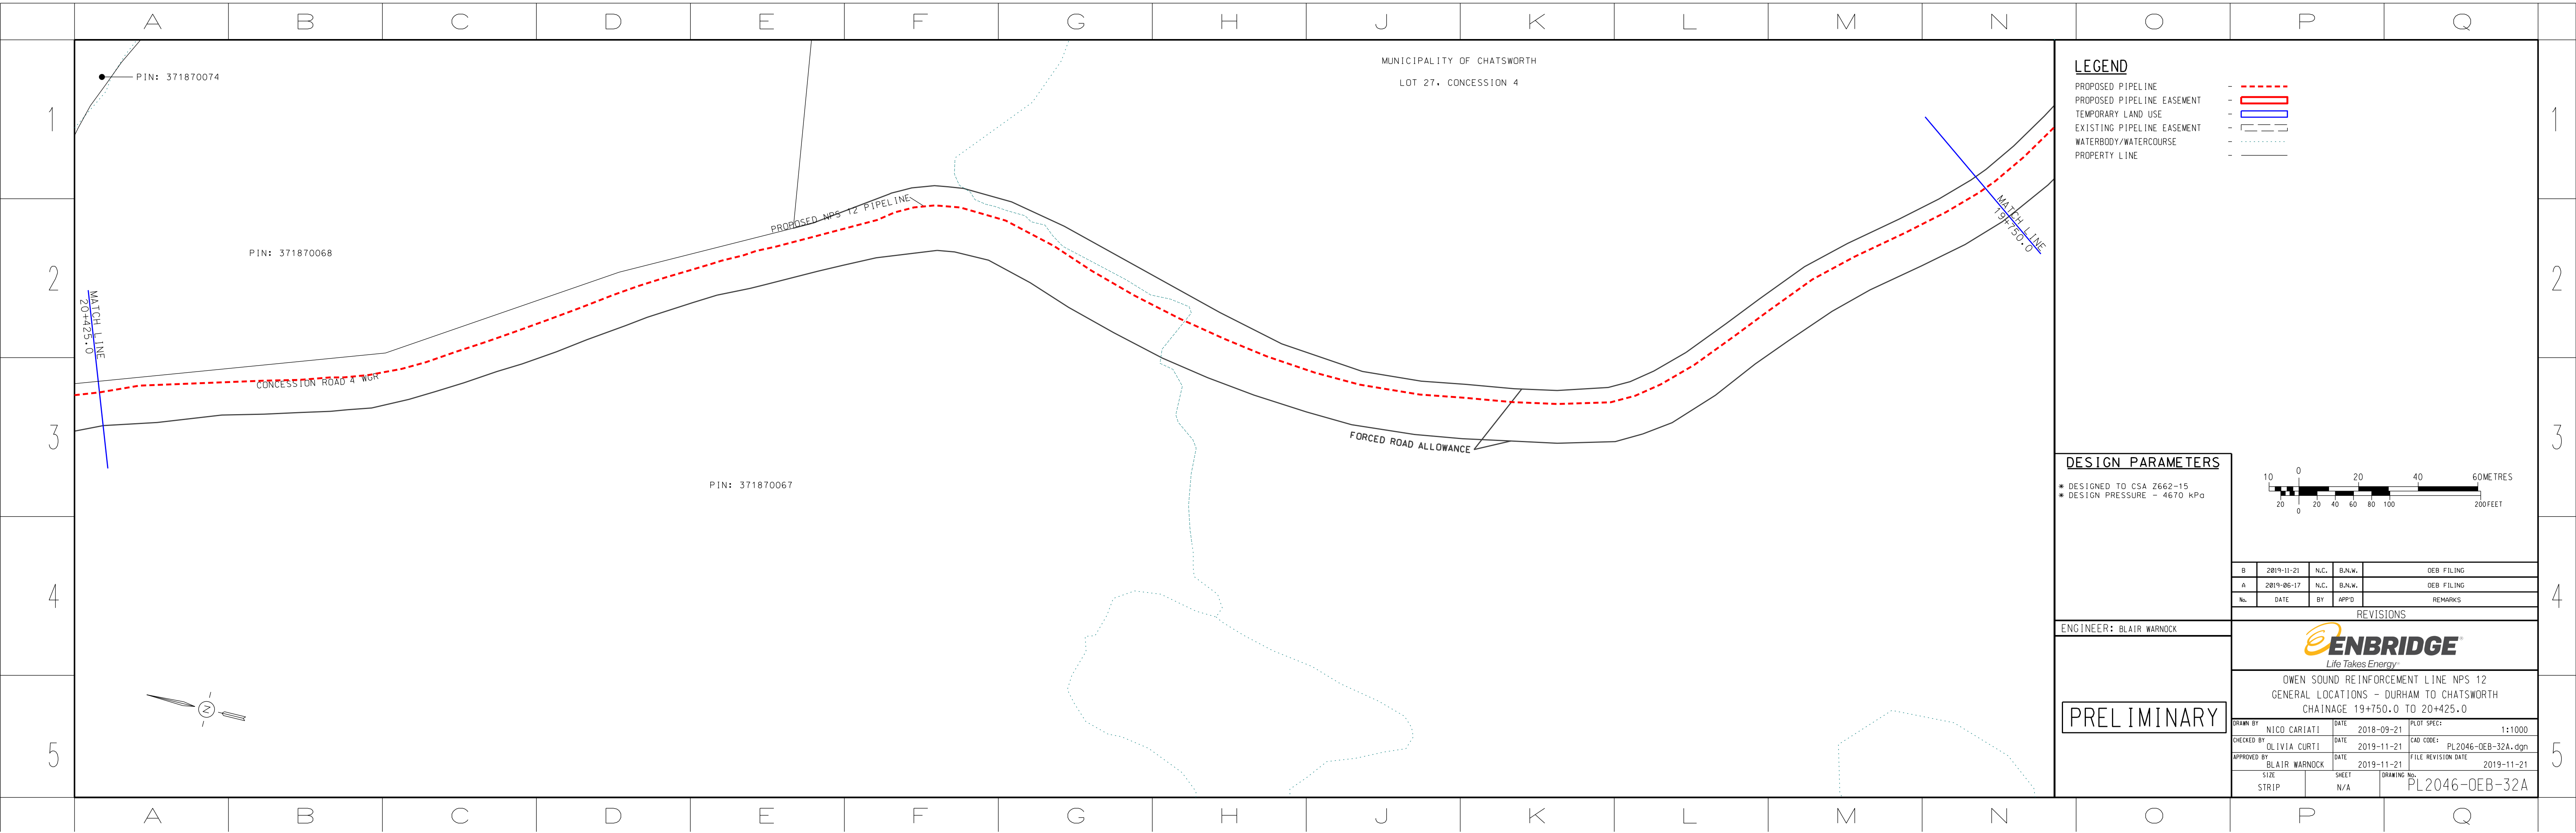


LEGEND

- PROPOSED PIPELINE
- PROPOSED PIPELINE EASEMENT
- TEMPORARY LAND USE
- EXISTING PIPELINE EASEMENT
- WATERBODY/WATERCOURSE
- PROPERTY LINE

DESIGN PARAMETERS

- * DESIGNED TO CSA Z662-15
- * DESIGN PRESSURE - 4670 kPa

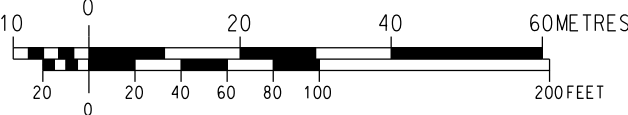

B	2019-11-21	N.C.	B.N.W.	OEB FILING
A	2019-06-17	N.C.	B.N.W.	OEB FILING
No.	DATE	BY	APP'D	REMARKS

REVISIONS


ENGINEER: BLAIR WARNOCK



OWEN SOUND REINFORCEMENT LINE NPS 12
GENERAL LOCATIONS - DURHAM TO CHATSWORTH
CHAINAGE 19+750.0 TO 20+425.0

PRELIMINARY

DRAWN BY	NICO CARIATI	DATE	2018-09-21	PLOT SPEC:	1:1000
CHECKED BY	OLIVIA CURTI	DATE	2019-11-21	CAD CODE:	PL2046-OEB-32A.dgn
APPROVED BY	BLAIR WARNOCK	DATE	2019-11-21	FILE REVISION DATE	2019-11-21
SIZE	STRIP	SHEET	N/A	DRAWING No.	PL2046-OEB-32A

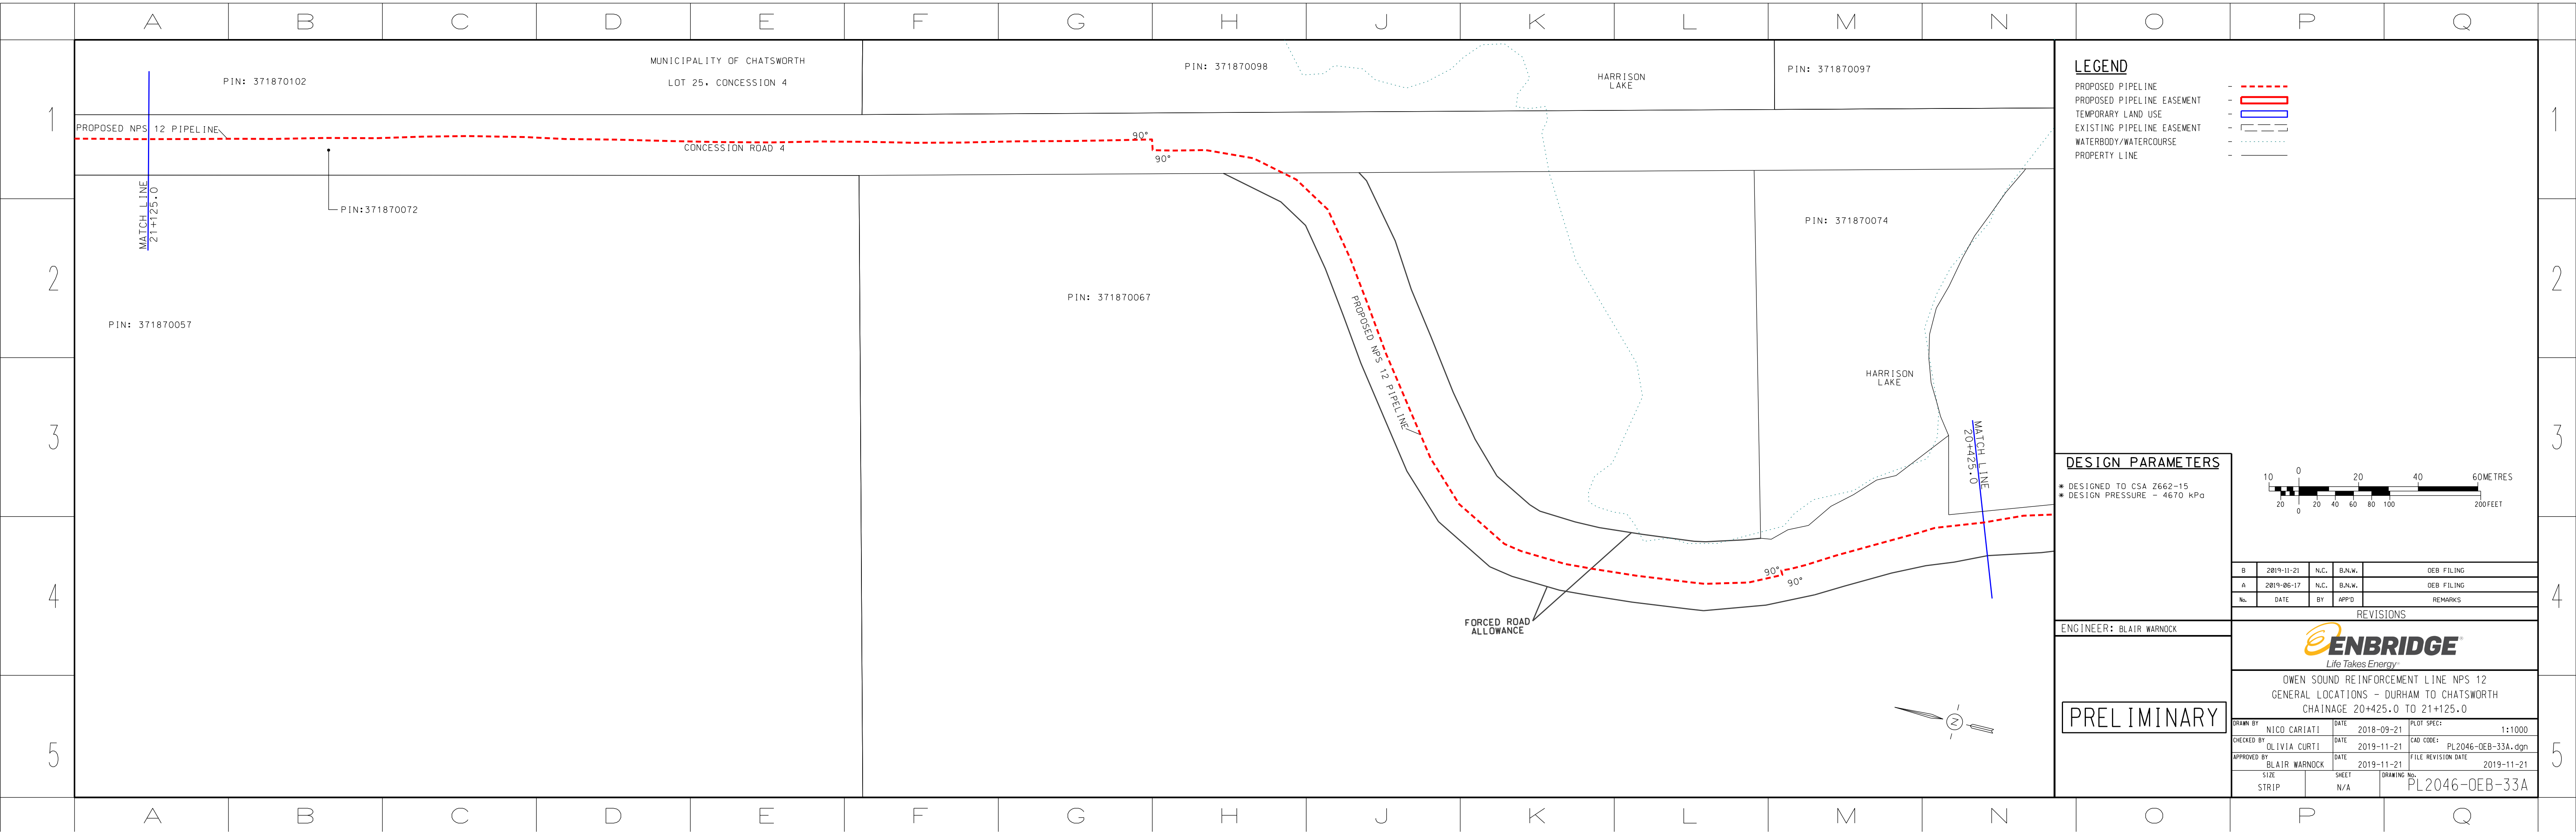


LEGEND

- PROPOSED PIPELINE - - - - -
- PROPOSED PIPELINE EASEMENT - [Red Box]
- TEMPORARY LAND USE - [Blue Box]
- EXISTING PIPELINE EASEMENT - [Dashed Box]
- WATERBODY/WATERCOURSE - - - - -
- PROPERTY LINE - - - - -

DESIGN PARAMETERS

* DESIGNED TO CSA Z662-15
* DESIGN PRESSURE - 4670 kPa

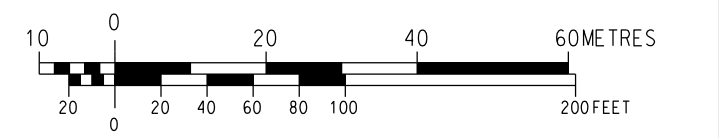

B	2019-11-21	N.C.	B.N.W.	OEB FILING
A	2019-06-17	N.C.	B.N.W.	OEB FILING
No.	DATE	BY	APP'D	REMARKS

REVISIONS


ENGINEER: BLAIR WARNOCK




OWEN SOUND REINFORCEMENT LINE NPS 12
GENERAL LOCATIONS - DURHAM TO CHATSWORTH
CHAINAGE 20+425.0 TO 21+125.0

PRELIMINARY

DRAWN BY	NICO CARIATI	DATE	2018-09-21	PLOT SPEC:	1:1000
CHECKED BY	OLIVIA CURTI	DATE	2019-11-21	CAD CODE:	PL2046-OEB-33A.dgn
APPROVED BY	BLAIR WARNOCK	DATE	2019-11-21	FILE REVISION DATE	2019-11-21
SIZE	STRIP	SHEET	N/A	DRAWING No.	PL2046-OEB-33A

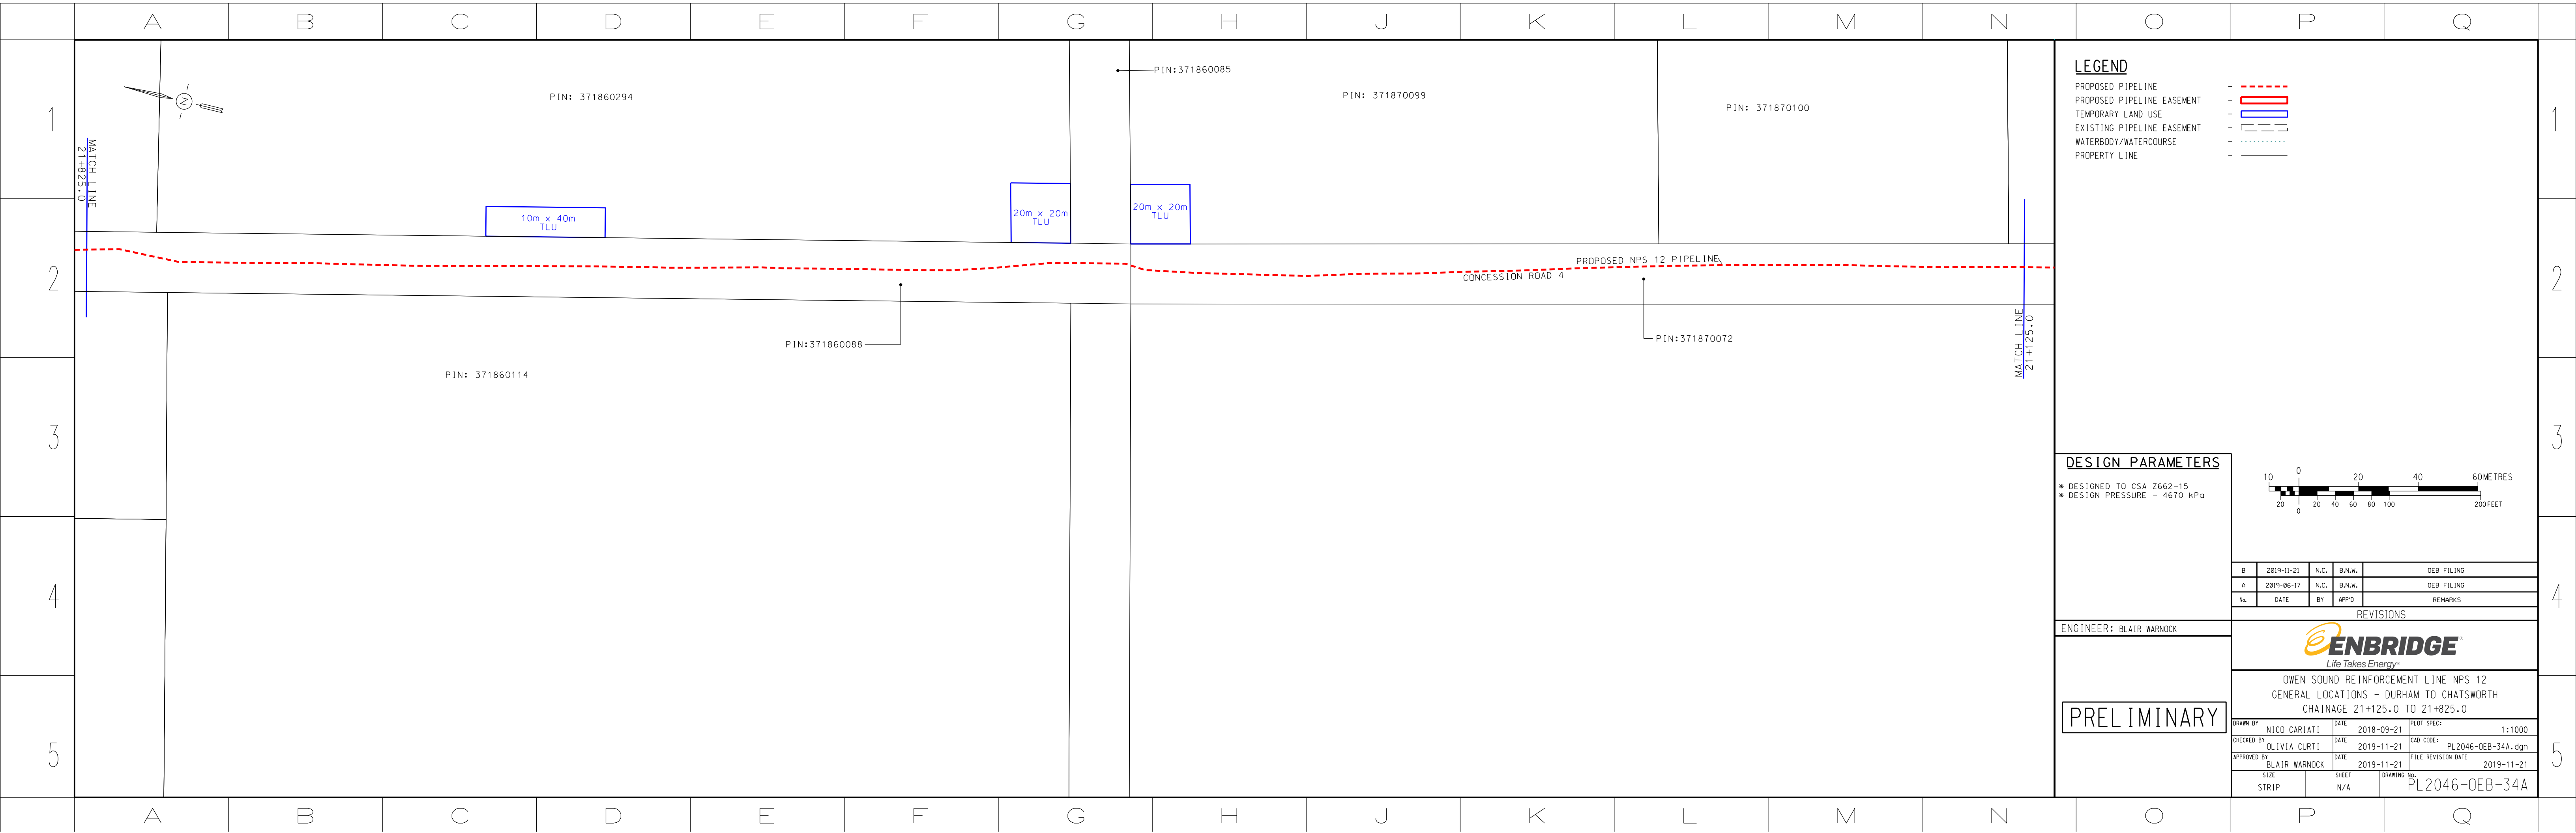

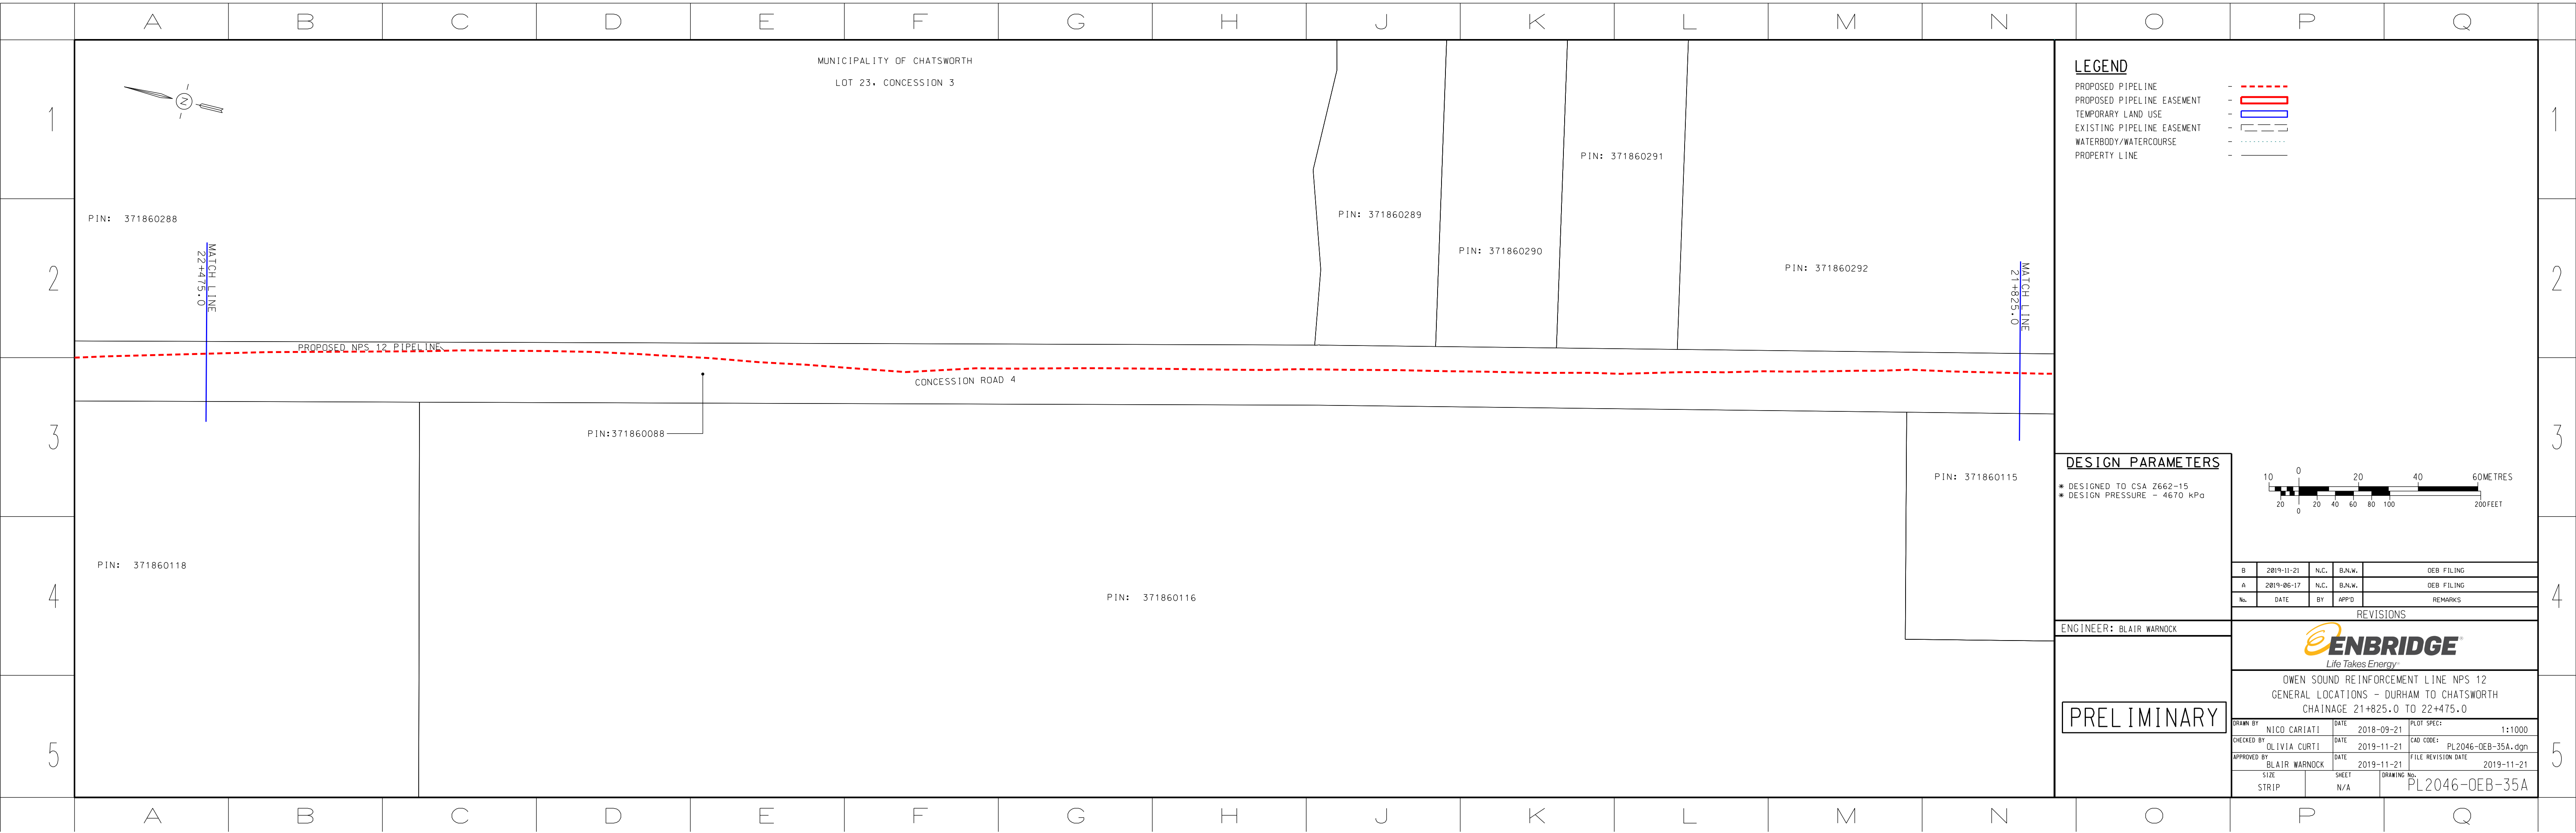


MUNICIPALITY OF CHATSWORTH
LOT 23, CONCESSION 3

- LEGEND**
- PROPOSED PIPELINE - - - - -
 - PROPOSED PIPELINE EASEMENT - [Red Box]
 - TEMPORARY LAND USE - [Blue Box]
 - EXISTING PIPELINE EASEMENT - [Dashed Box]
 - WATERBODY/WATERCOURSE - [Dotted Line]
 - PROPERTY LINE - [Solid Line]

DESIGN PARAMETERS

* DESIGNED TO CSA Z662-15
* DESIGN PRESSURE - 4670 kPa

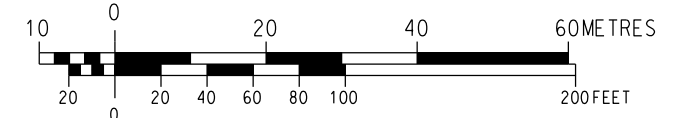

B	2019-11-21	N.C.	B.N.W.	OEB FILING
A	2019-06-17	N.C.	B.N.W.	OEB FILING
No.	DATE	BY	APP'D	REMARKS

ENGINEER: BLAIR WARNOCK


PRELIMINARY



Life Takes Energy®

OWEN SOUND REINFORCEMENT LINE NPS 12
GENERAL LOCATIONS - DURHAM TO CHATSWORTH
CHAINAGE 21+825.0 TO 22+475.0

DRAWN BY NICO CARIATI	DATE 2018-09-21	PLOT SPEC: 1:1000
CHECKED BY OLIVIA CURTI	DATE 2019-11-21	CAD CODE: PL2046-OEB-35A.dgn
APPROVED BY BLAIR WARNOCK	DATE 2019-11-21	FILE REVISION DATE 2019-11-21
SIZE STRIP	SHEET N/A	DRAWING No. PL2046-OEB-35A

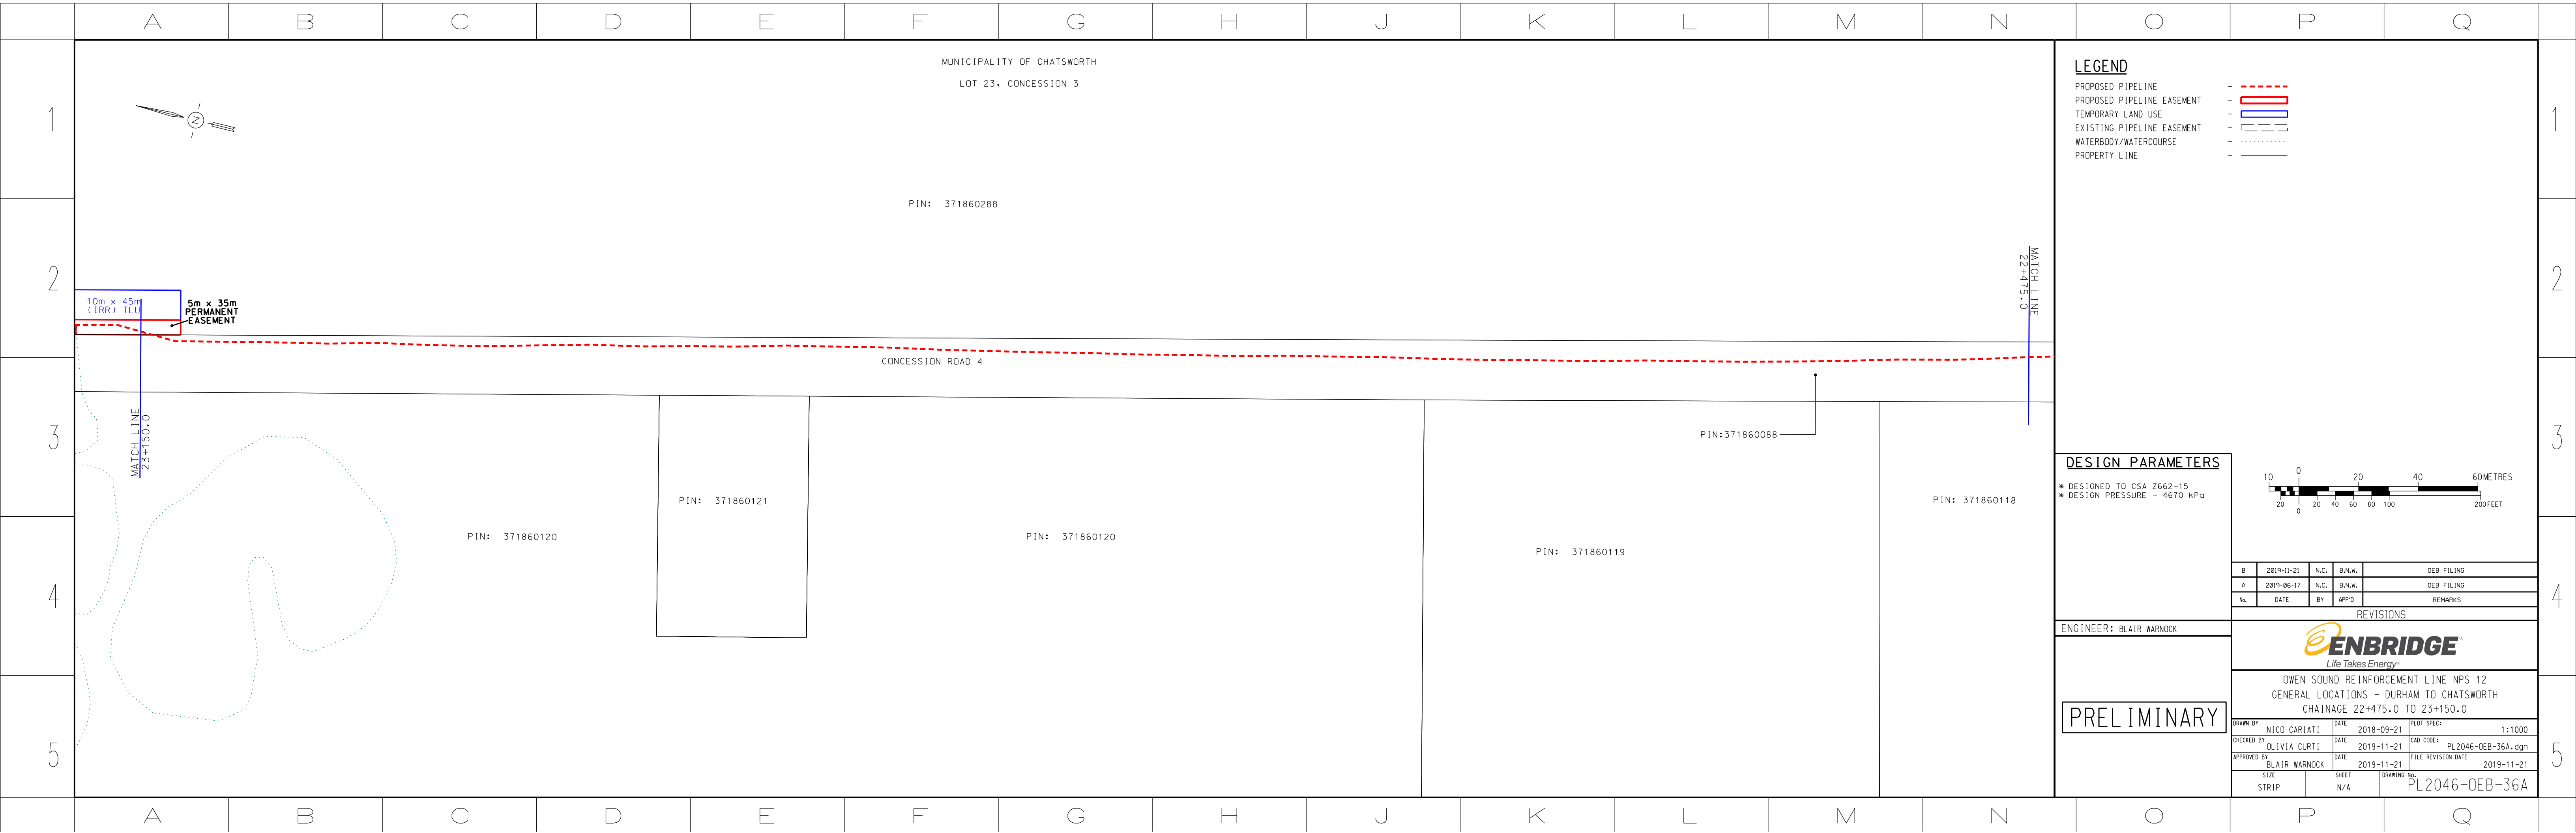

MUNICIPALITY OF CHATSWORTH
LOT 23, CONCESSION 3

PIN: 371860288

CONCESSION ROAD 4

PIN: 371860088

PIN: 371860118

PIN: 371860121

PIN: 371860120

PIN: 371860119


PIN: 371860120

LEGEND

- PROPOSED PIPELINE - - - - -
- PROPOSED PIPELINE EASEMENT - [Red Box]
- TEMPORARY LAND USE - [Blue Box]
- EXISTING PIPELINE EASEMENT - [Dashed Box]
- WATERBODY/WATERCOURSE - [Dotted Line]
- PROPERTY LINE - [Solid Line]

DESIGN PARAMETERS

- * DESIGNED TO CSA Z662-15
- * DESIGN PRESSURE - 4670 kPa

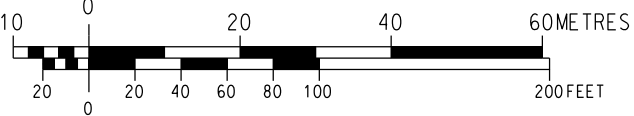

B	2019-11-21	N.C.	B.N.W.	OEB FILING
A	2019-06-17	N.C.	B.N.W.	OEB FILING
No.	DATE	BY	APP'D	REMARKS

REVISIONS


ENGINEER: BLAIR WARNOCK



OWEN SOUND REINFORCEMENT LINE NPS 12
GENERAL LOCATIONS - DURHAM TO CHATSWORTH
CHAINAGE 22+475.0 TO 23+150.0

PRELIMINARY

DRAWN BY	NICO CARIATI	DATE	2018-09-21	PLOT SPEC:	1:1000
CHECKED BY	OLIVIA CURTI	DATE	2019-11-21	CAD CODE:	PL2046-OEB-36A.dgn
APPROVED BY	BLAIR WARNOCK	DATE	2019-11-21	FILE REVISION DATE	2019-11-21
SIZE	STRIP	SHEET	N/A	DRAWING No.	PL2046-OEB-36A

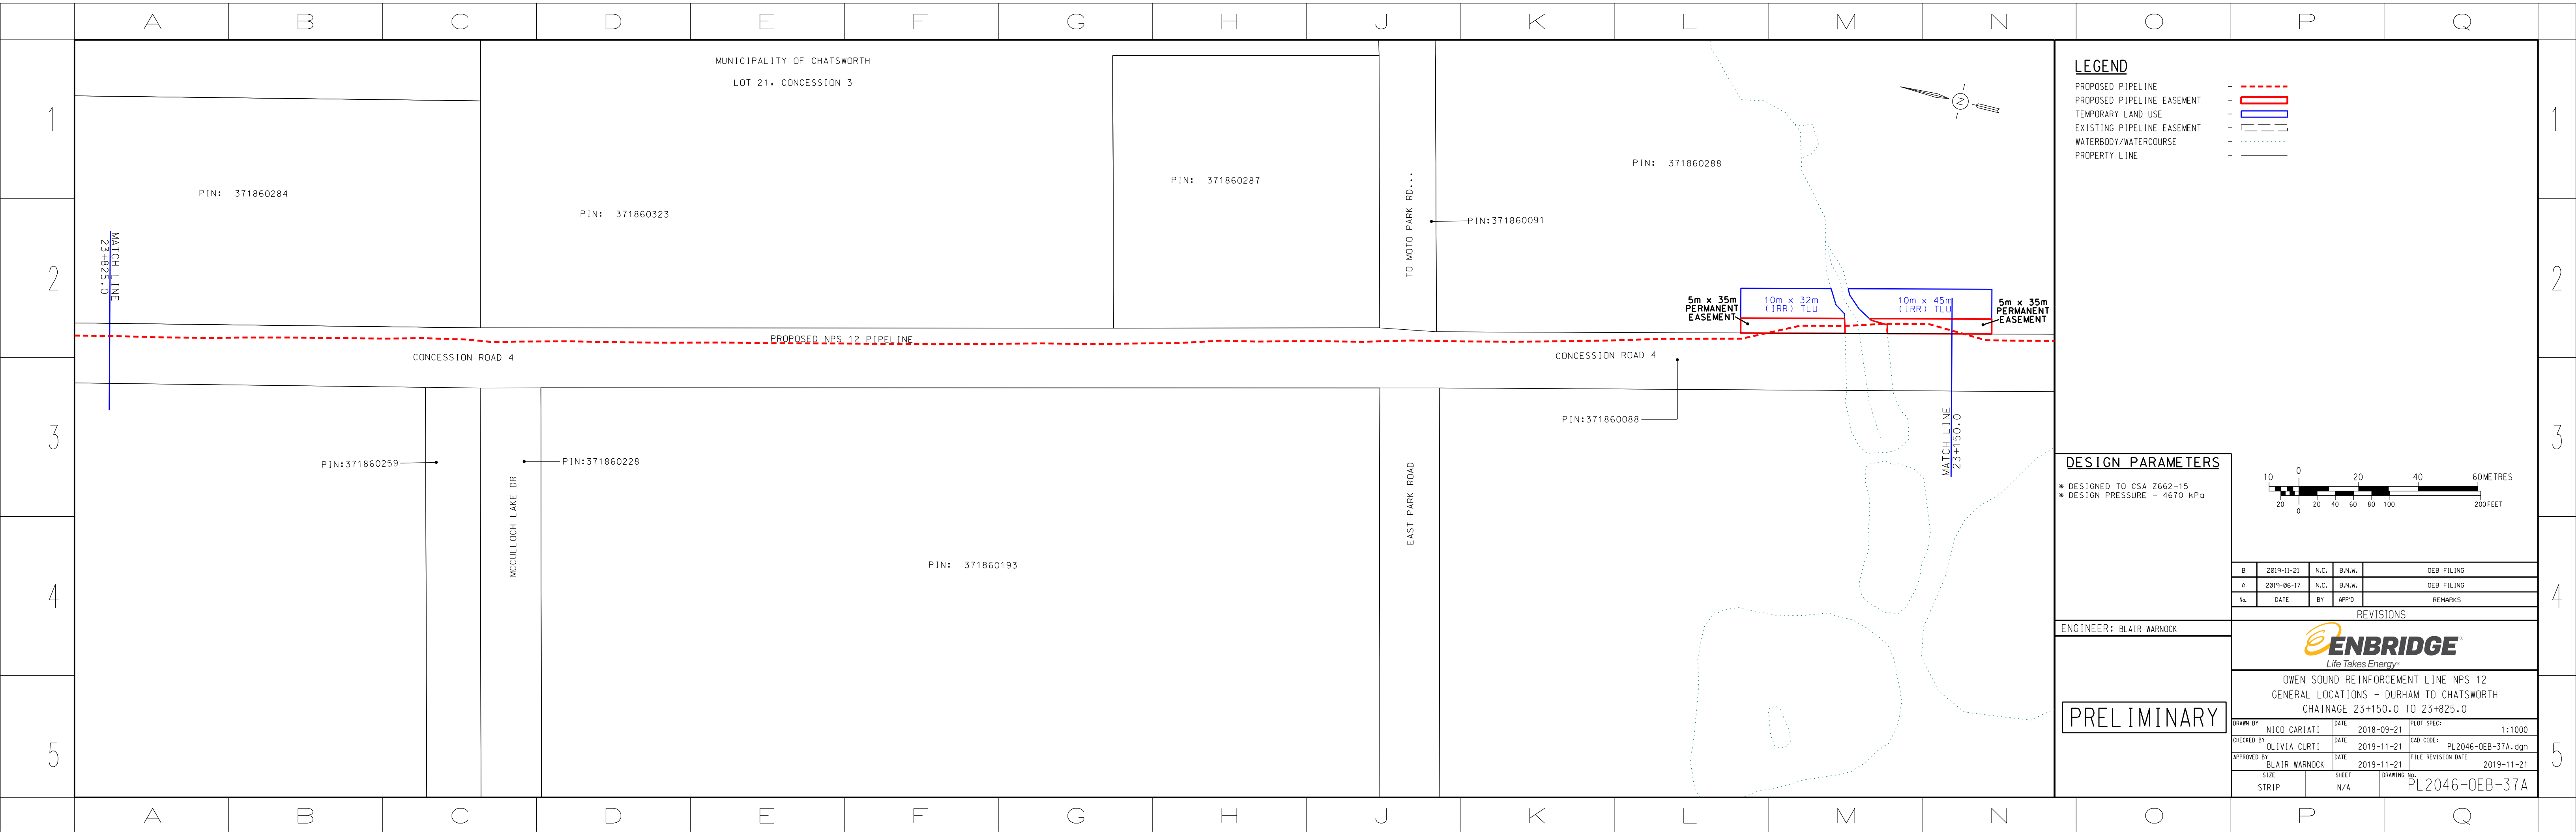


LEGEND

- PROPOSED PIPELINE - - - - -
- PROPOSED PIPELINE EASEMENT - [Red Box]
- TEMPORARY LAND USE - [Blue Box]
- EXISTING PIPELINE EASEMENT - [Dashed Box]
- WATERBODY/WATERCOURSE - [Dotted Line]
- PROPERTY LINE - [Solid Line]

DESIGN PARAMETERS

- * DESIGNED TO CSA Z662-15
- * DESIGN PRESSURE - 4670 kPa

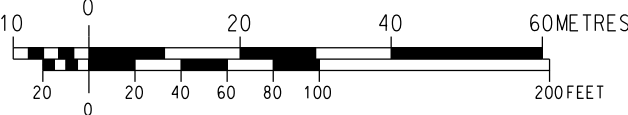

B	2019-11-21	N.C.	B.N.W.	OEB FILING
A	2019-06-17	N.C.	B.N.W.	OEB FILING
No.	DATE	BY	APP'D	REMARKS

REVISIONS


ENGINEER: BLAIR WARNOCK



OWEN SOUND REINFORCEMENT LINE NPS 12
GENERAL LOCATIONS - DURHAM TO CHATSWORTH
CHAINAGE 23+150.0 TO 23+825.0

PRELIMINARY

DRAWN BY	NICO CARIATI	DATE	2018-09-21	PLOT SPEC:	1:1000
CHECKED BY	OLIVIA CURTI	DATE	2019-11-21	CAD CODE:	PL2046-OEB-37A.dgn
APPROVED BY	BLAIR WARNOCK	DATE	2019-11-21	FILE REVISION DATE	2019-11-21
SIZE	STRIP	SHEET	N/A	DRAWING No.	PL2046-OEB-37A

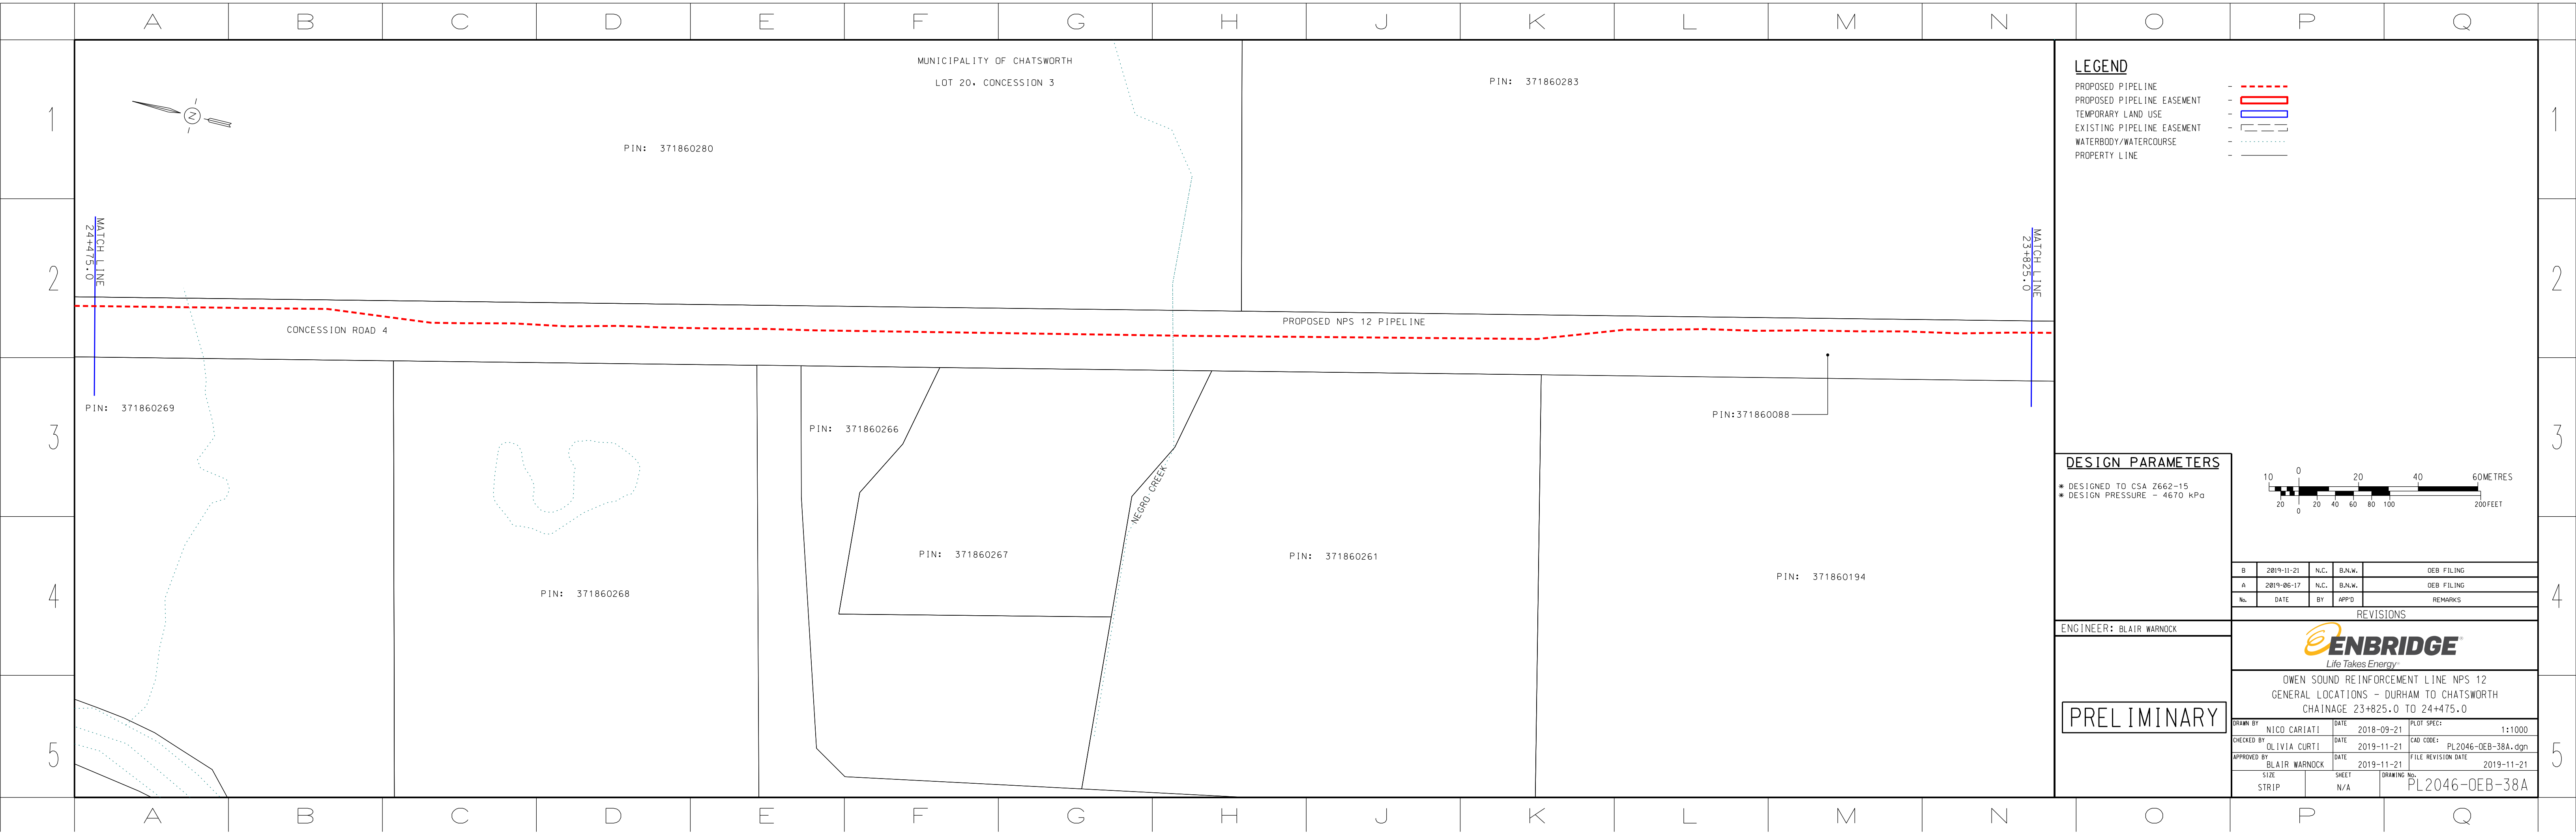


LEGEND

- PROPOSED PIPELINE - - - - -
- PROPOSED PIPELINE EASEMENT - [Red Box]
- TEMPORARY LAND USE - [Blue Box]
- EXISTING PIPELINE EASEMENT - [Dashed Box]
- WATERBODY/WATERCOURSE - [Dotted Line]
- PROPERTY LINE - [Solid Line]

DESIGN PARAMETERS

* DESIGNED TO CSA Z662-15
* DESIGN PRESSURE - 4670 kPa

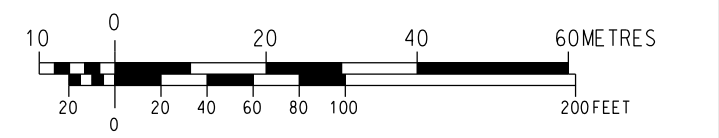

B	2019-11-21	N.C.	B.N.W.	OEB FILING
A	2019-06-17	N.C.	B.N.W.	OEB FILING
No.	DATE	BY	APP'D	REMARKS

REVISIONS


ENGINEER: BLAIR WARNOCK



OWEN SOUND REINFORCEMENT LINE NPS 12
GENERAL LOCATIONS - DURHAM TO CHATSWORTH
CHAINAGE 23+825.0 TO 24+475.0

PRELIMINARY

DRAWN BY	NICO CARIATI	DATE	2018-09-21	PLOT SPEC:	1:1000
CHECKED BY	OLIVIA CURTI	DATE	2019-11-21	CAD CODE:	PL2046-OEB-38A.dgn
APPROVED BY	BLAIR WARNOCK	DATE	2019-11-21	FILE REVISION DATE	2019-11-21
SIZE	STRIP	SHEET	N/A	DRAWING No.	PL2046-OEB-38A

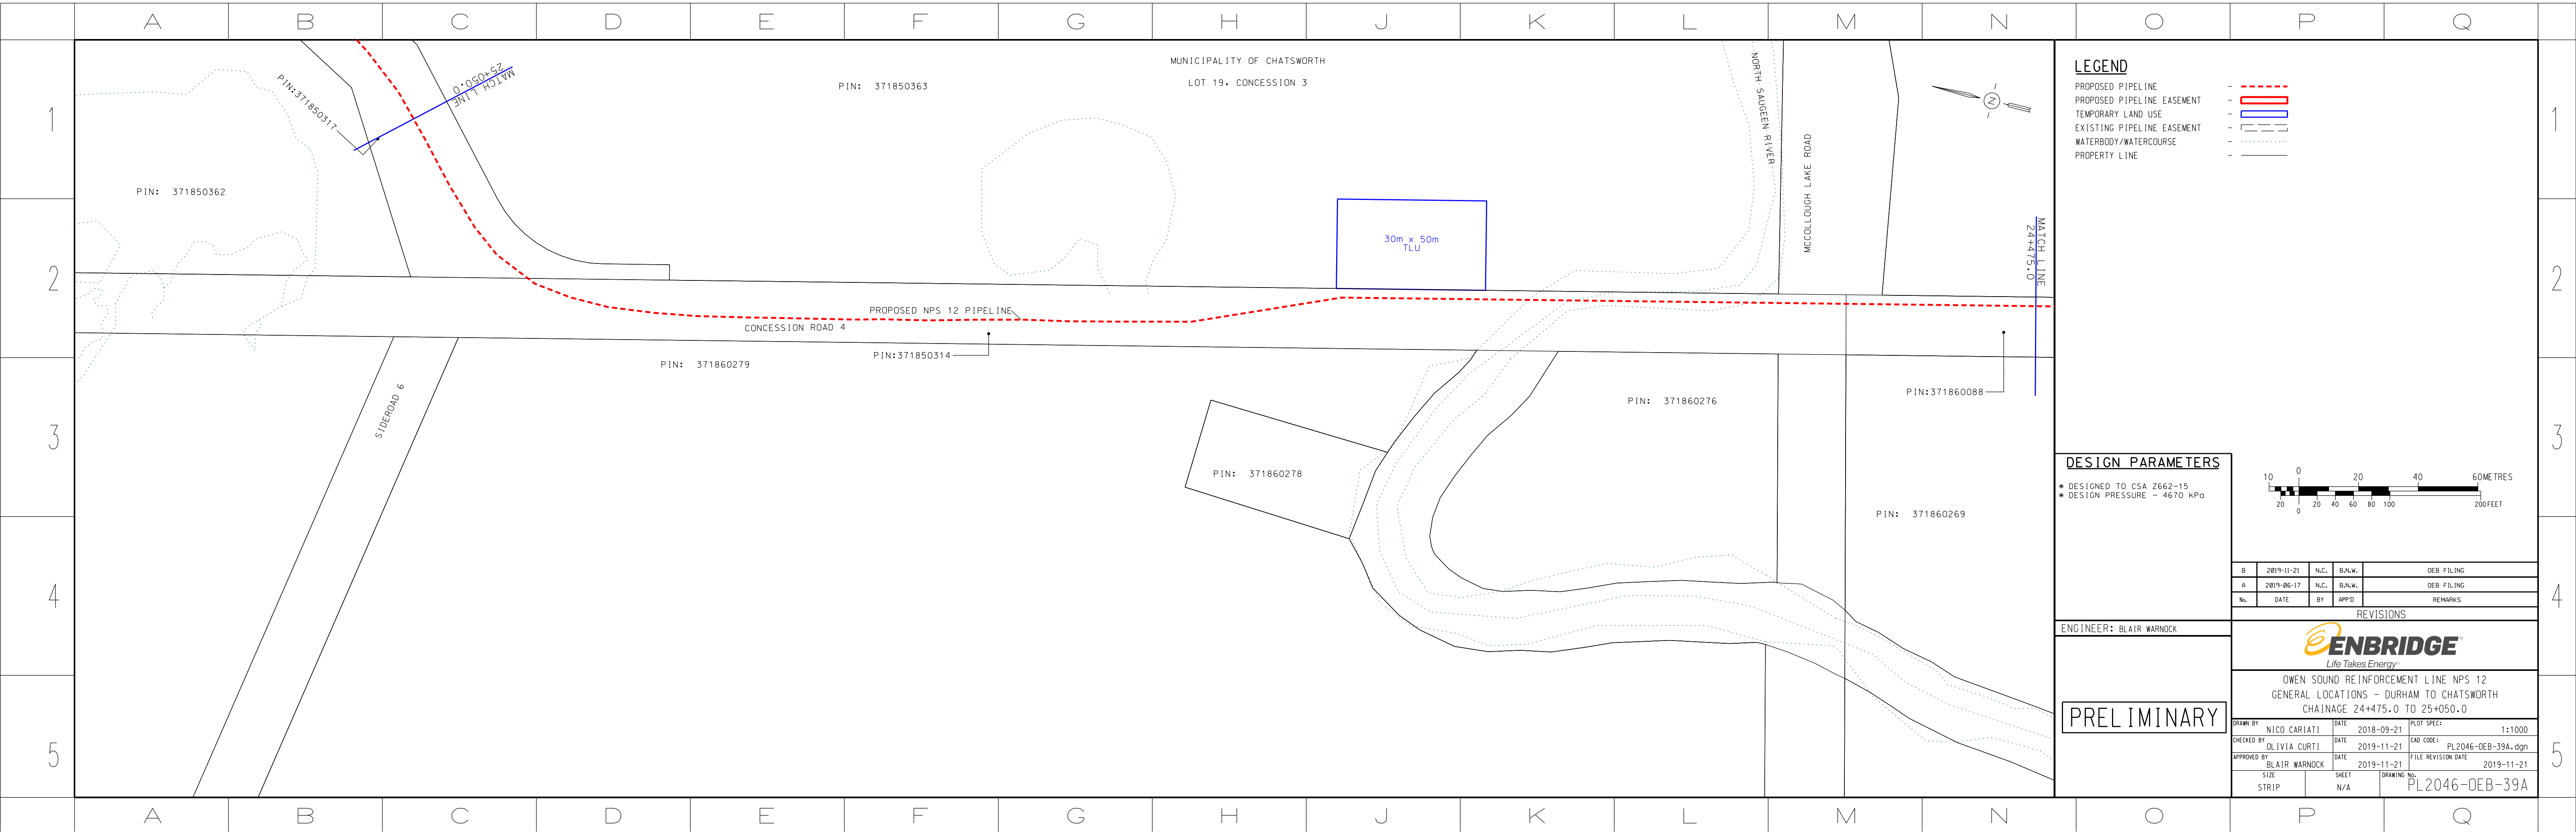


LEGEND

- PROPOSED PIPELINE - - - - -
- PROPOSED PIPELINE EASEMENT - - - - -
- TEMPORARY LAND USE - - - - -
- EXISTING PIPELINE EASEMENT - - - - -
- WATERBODY/WATERCOURSE - - - - -
- PROPERTY LINE - - - - -

DESIGN PARAMETERS

- * DESIGNED TO CSA Z662-15
- * DESIGN PRESSURE - 4670 kPa

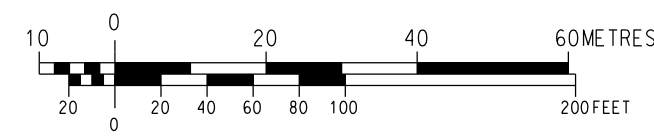

B	2019-11-21	N.C.	B.N.W.	OEB FILING
A	2019-06-17	N.C.	B.N.W.	OEB FILING
No.	DATE	BY	APP'D	REMARKS

REVISIONS


ENGINEER: BLAIR WARNOCK



OWEN SOUND REINFORCEMENT LINE NPS 12
GENERAL LOCATIONS - DURHAM TO CHATSWORTH
CHAINAGE 24+475.0 TO 25+050.0

PRELIMINARY

DRAWN BY	NICO CARIATI	DATE	2018-09-21	PLOT SPEC:	1:1000
CHECKED BY	OLIVIA CURTI	DATE	2019-11-21	CAD CODE:	PL2046-OEB-39A.dgn
APPROVED BY	BLAIR WARNOCK	DATE	2019-11-21	FILE REVISION DATE	2019-11-21
SIZE	STRIP	SHEET	N/A	DRAWING No.	PL2046-OEB-39A

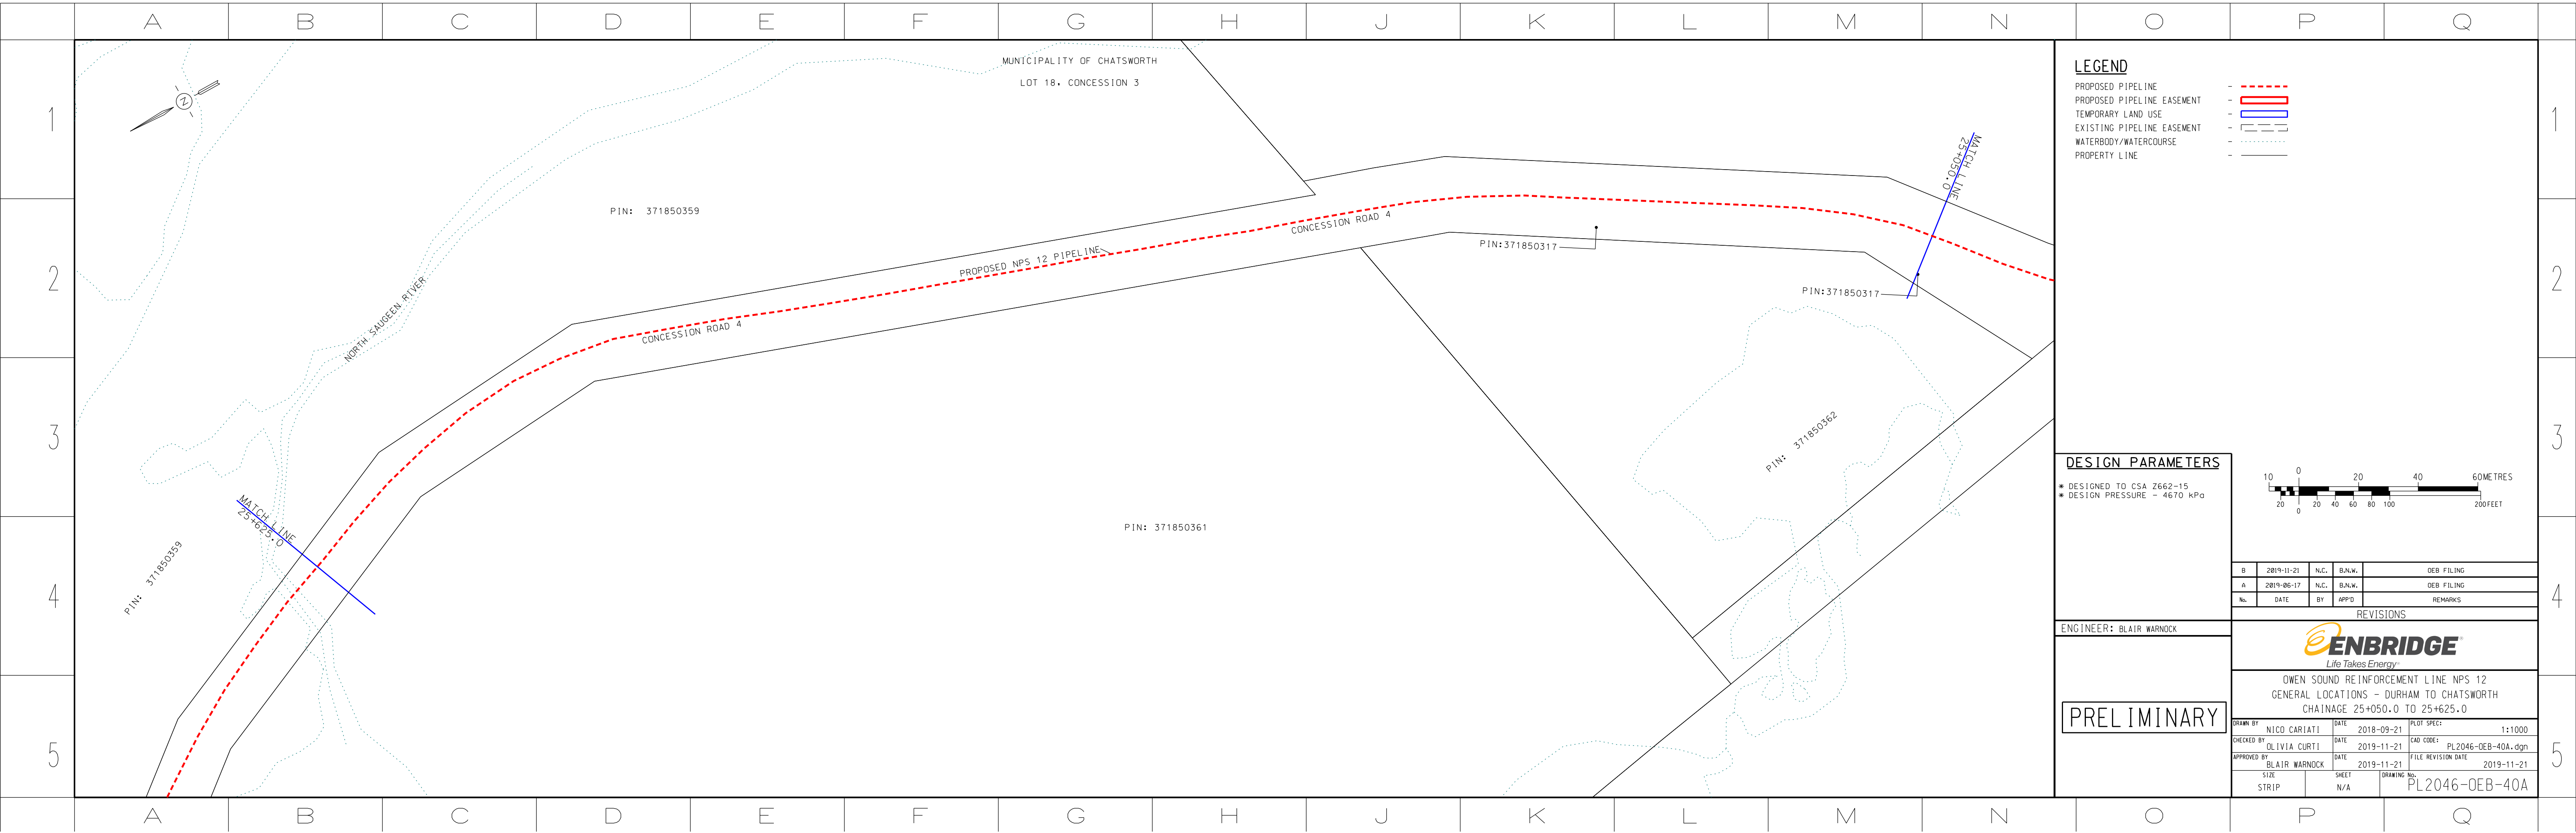


LEGEND

- PROPOSED PIPELINE - - - - -
- PROPOSED PIPELINE EASEMENT - [Red Box]
- TEMPORARY LAND USE - [Blue Box]
- EXISTING PIPELINE EASEMENT - [Dashed Box]
- WATERBODY/WATERCOURSE - [Dotted Line]
- PROPERTY LINE - [Solid Line]

DESIGN PARAMETERS

* DESIGNED TO CSA Z662-15
* DESIGN PRESSURE - 4670 kPa

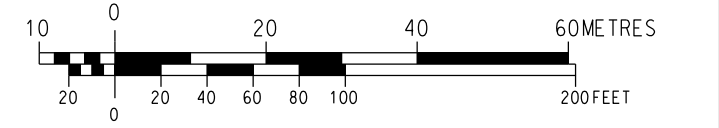

B	2019-11-21	N.C.	B.N.W.	OEB FILING
A	2019-06-17	N.C.	B.N.W.	OEB FILING
No.	DATE	BY	APP'D	REMARKS

REVISIONS


ENGINEER: BLAIR WARNOCK



OWEN SOUND REINFORCEMENT LINE NPS 12
GENERAL LOCATIONS - DURHAM TO CHATSWORTH
CHAINAGE 25+050.0 TO 25+625.0

PRELIMINARY

DRAWN BY	NICO CARIATI	DATE	2018-09-21	PLOT SPEC:	1:1000
CHECKED BY	OLIVIA CURTI	DATE	2019-11-21	CAD CODE:	PL2046-OEB-40A.dgn
APPROVED BY	BLAIR WARNOCK	DATE	2019-11-21	FILE REVISION DATE	2019-11-21
SIZE	STRIP	SHEET	N/A	DRAWING No.	PL2046-OEB-40A

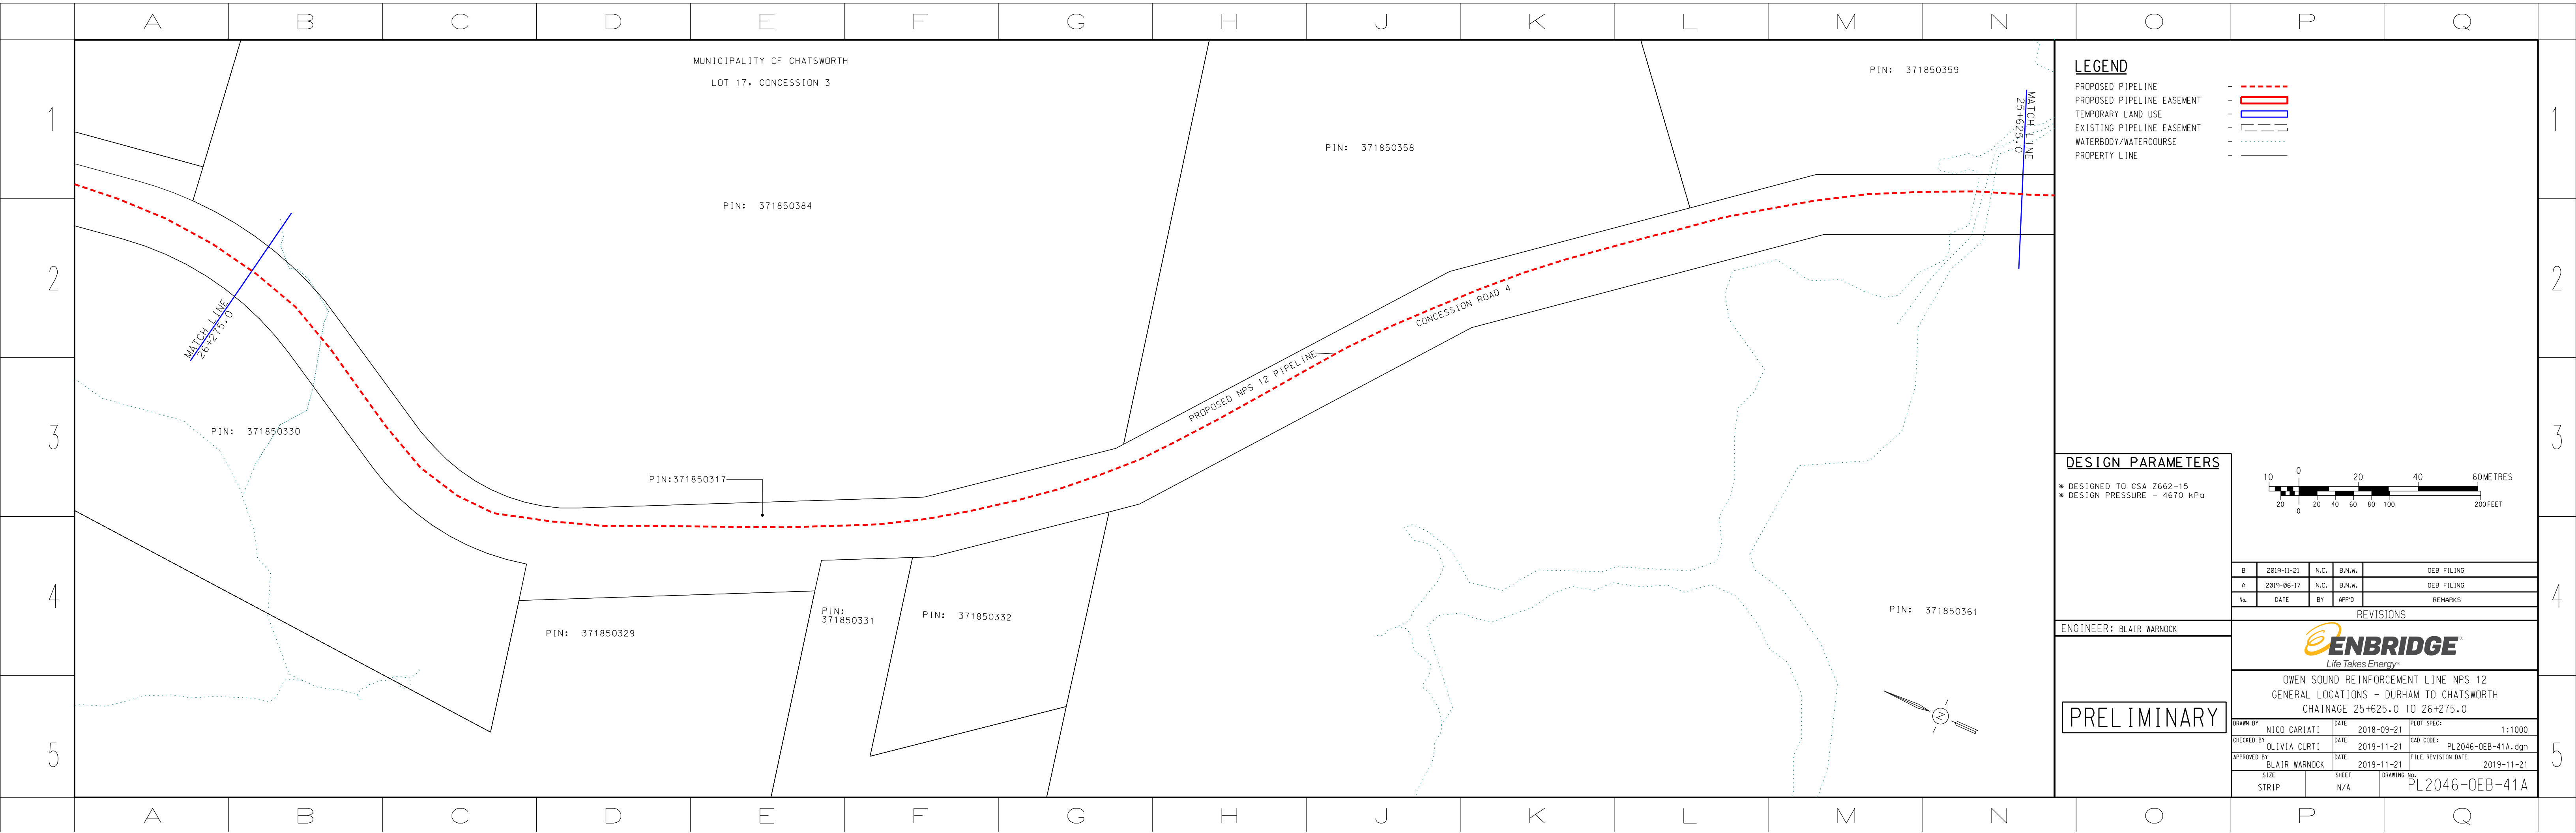


LEGEND

- PROPOSED PIPELINE - - - - -
- PROPOSED PIPELINE EASEMENT - [Red Box]
- TEMPORARY LAND USE - [Blue Box]
- EXISTING PIPELINE EASEMENT - [Dashed Box]
- WATERBODY/WATERCOURSE - [Dotted Line]
- PROPERTY LINE - [Solid Line]

DESIGN PARAMETERS

* DESIGNED TO CSA Z662-15
* DESIGN PRESSURE - 4670 kPa

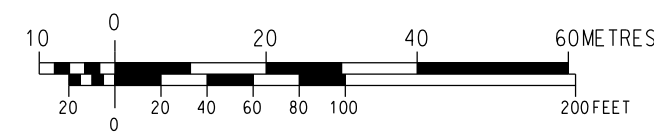

B	2019-11-21	N.C.	B.N.W.	OEB FILING
A	2019-06-17	N.C.	B.N.W.	OEB FILING
No.	DATE	BY	APP'D	REMARKS

REVISIONS


ENGINEER: BLAIR WARNOCK



OWEN SOUND REINFORCEMENT LINE NPS 12
GENERAL LOCATIONS - DURHAM TO CHATSWORTH
CHAINAGE 25+625.0 TO 26+275.0

PRELIMINARY

DRAWN BY NICO CARIATI	DATE 2018-09-21	PLOT SPEC: 1:1000
CHECKED BY OLIVIA CURTI	DATE 2019-11-21	CAD CODE: PL2046-OEB-41A.dgn
APPROVED BY BLAIR WARNOCK	DATE 2019-11-21	FILE REVISION DATE 2019-11-21
SIZE STRIP	SHEET N/A	DRAWING No. PL2046-OEB-41A

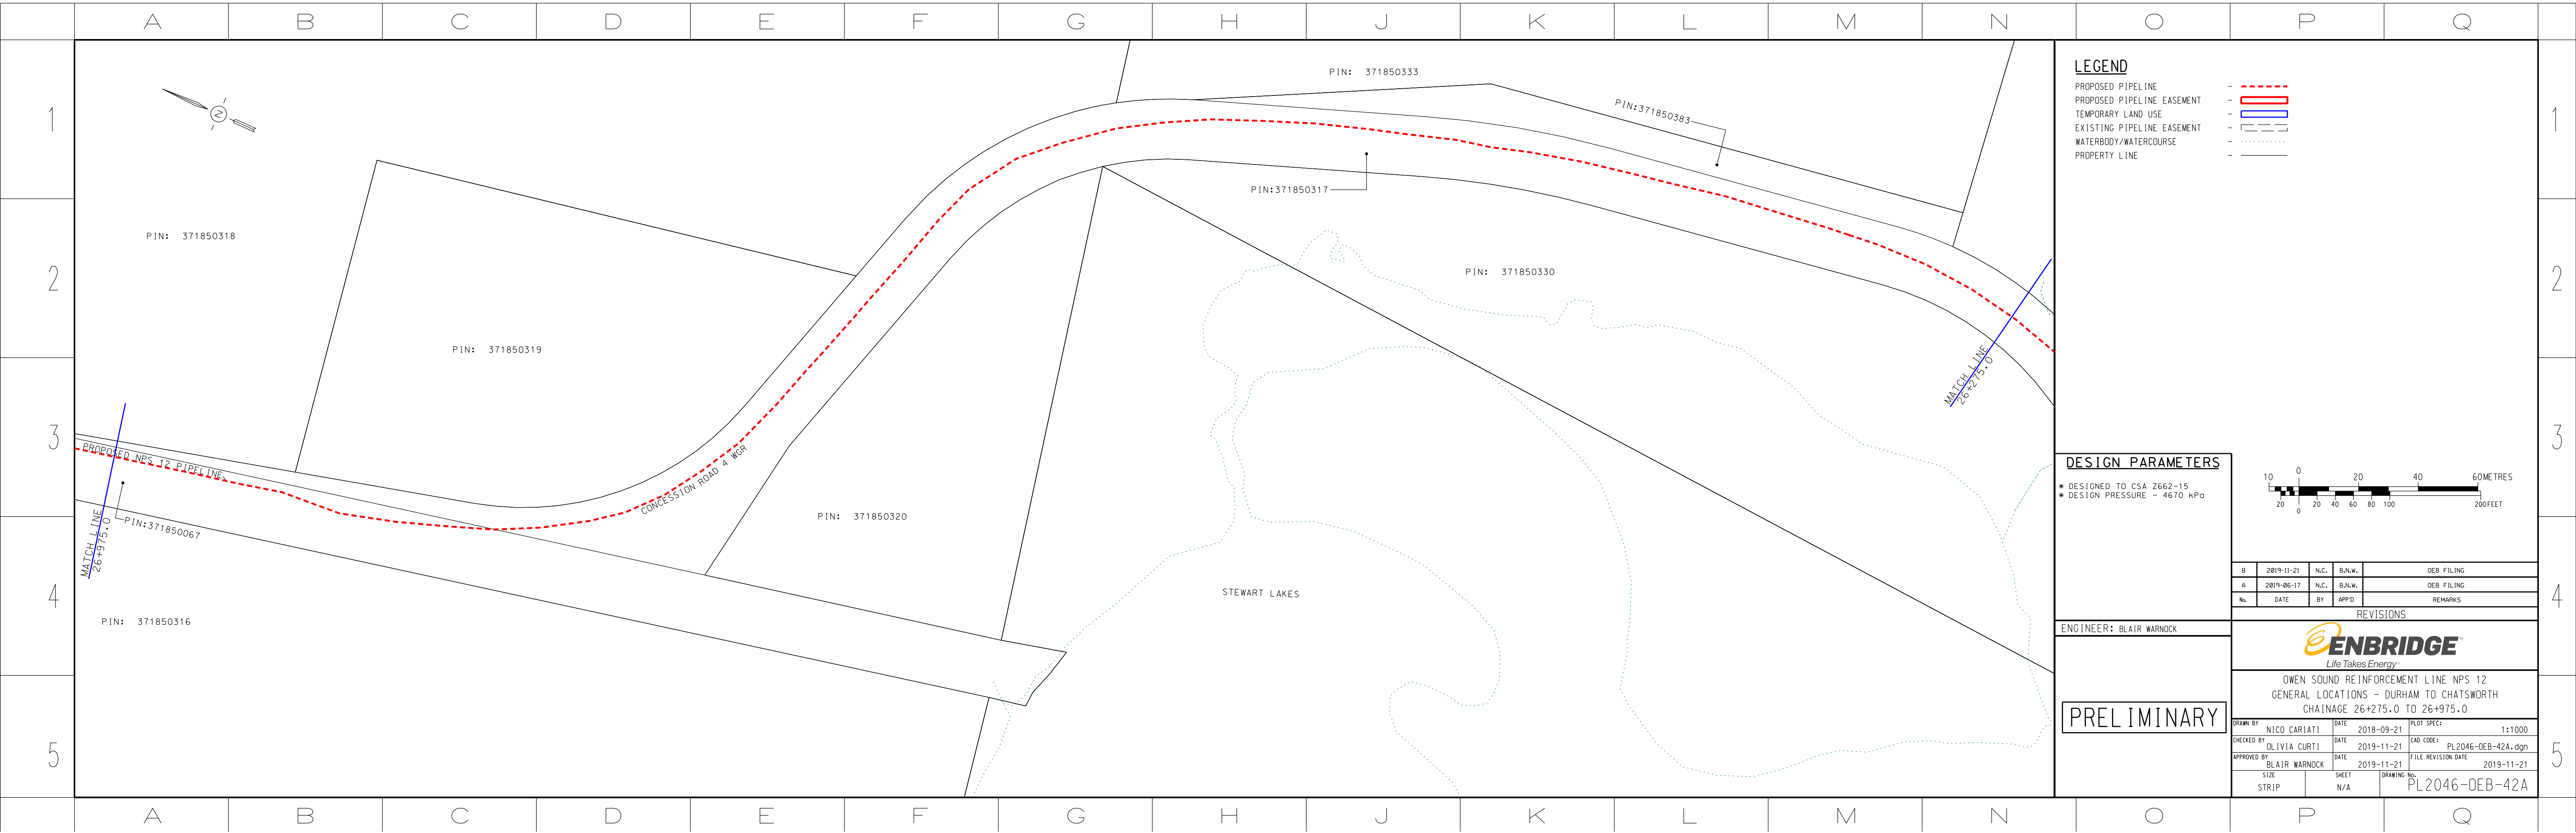


LEGEND

- PROPOSED PIPELINE - - - - -
- PROPOSED PIPELINE EASEMENT - - - - -
- TEMPORARY LAND USE - - - - -
- EXISTING PIPELINE EASEMENT - - - - -
- WATERBODY/WATERCOURSE - - - - -
- PROPERTY LINE - - - - -

DESIGN PARAMETERS

- * DESIGNED TO CSA Z662-15
- * DESIGN PRESSURE - 4670 kPa

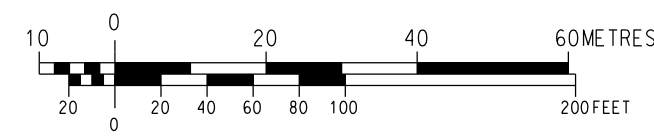

B	2019-11-21	N.C.	B.N.W.	OEB FILING
A	2019-06-17	N.C.	B.N.W.	OEB FILING
No.	DATE	BY	APP'D	REMARKS

REVISIONS


ENGINEER: BLAIR WARNOCK


ENBRIDGE
Life Takes Energy®

OWEN SOUND REINFORCEMENT LINE NPS 12
GENERAL LOCATIONS - DURHAM TO CHATSWORTH
CHAINAGE 26+275.0 TO 26+975.0

DRAWN BY	NICO CARIATI	DATE	2018-09-21	PLOT SPEC:	1:1000
CHECKED BY	OLIVIA CURTI	DATE	2019-11-21	CAD CODE:	PL2046-OEB-42A.dgn
APPROVED BY	BLAIR WARNOCK	DATE	2019-11-21	FILE REVISION DATE	2019-11-21
SIZE	STRIP	SHEET	N/A	DRAWING No.	PL2046-OEB-42A

PRELIMINARY

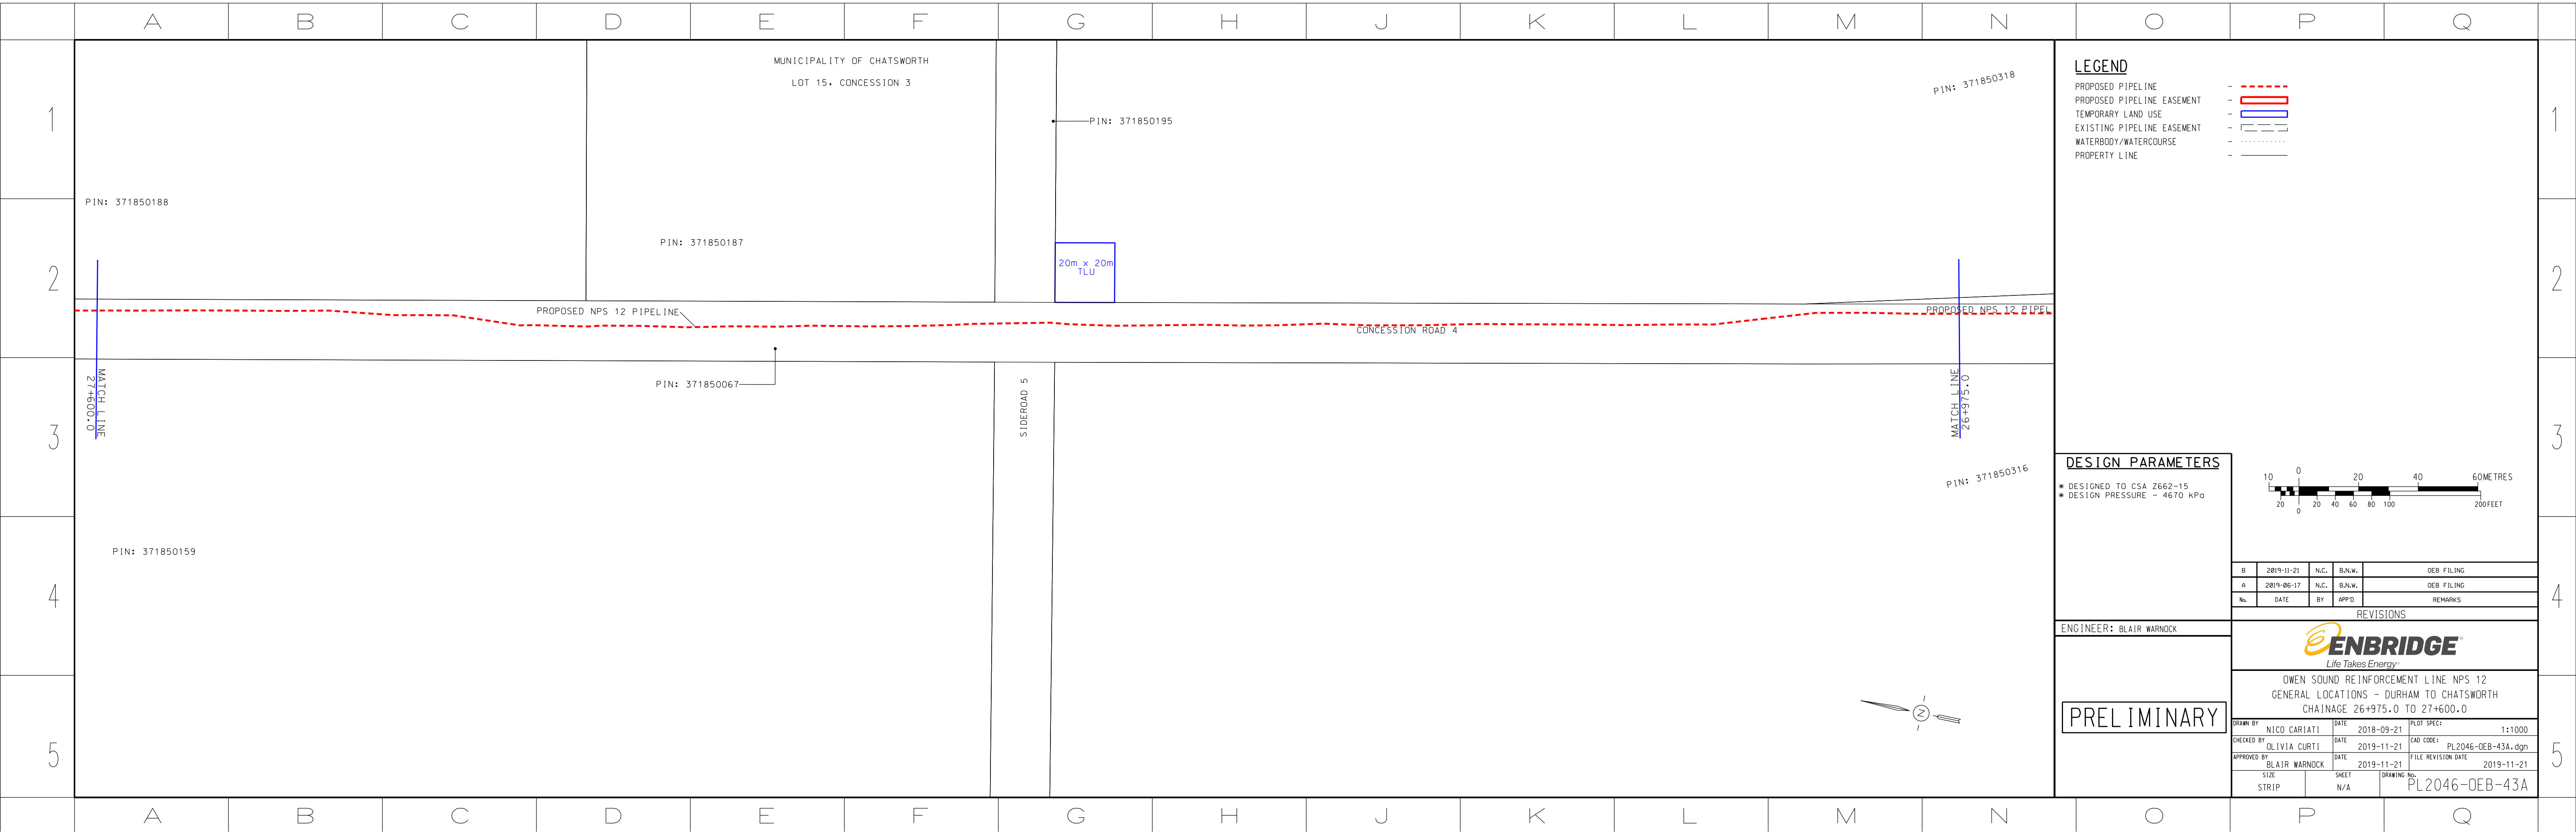

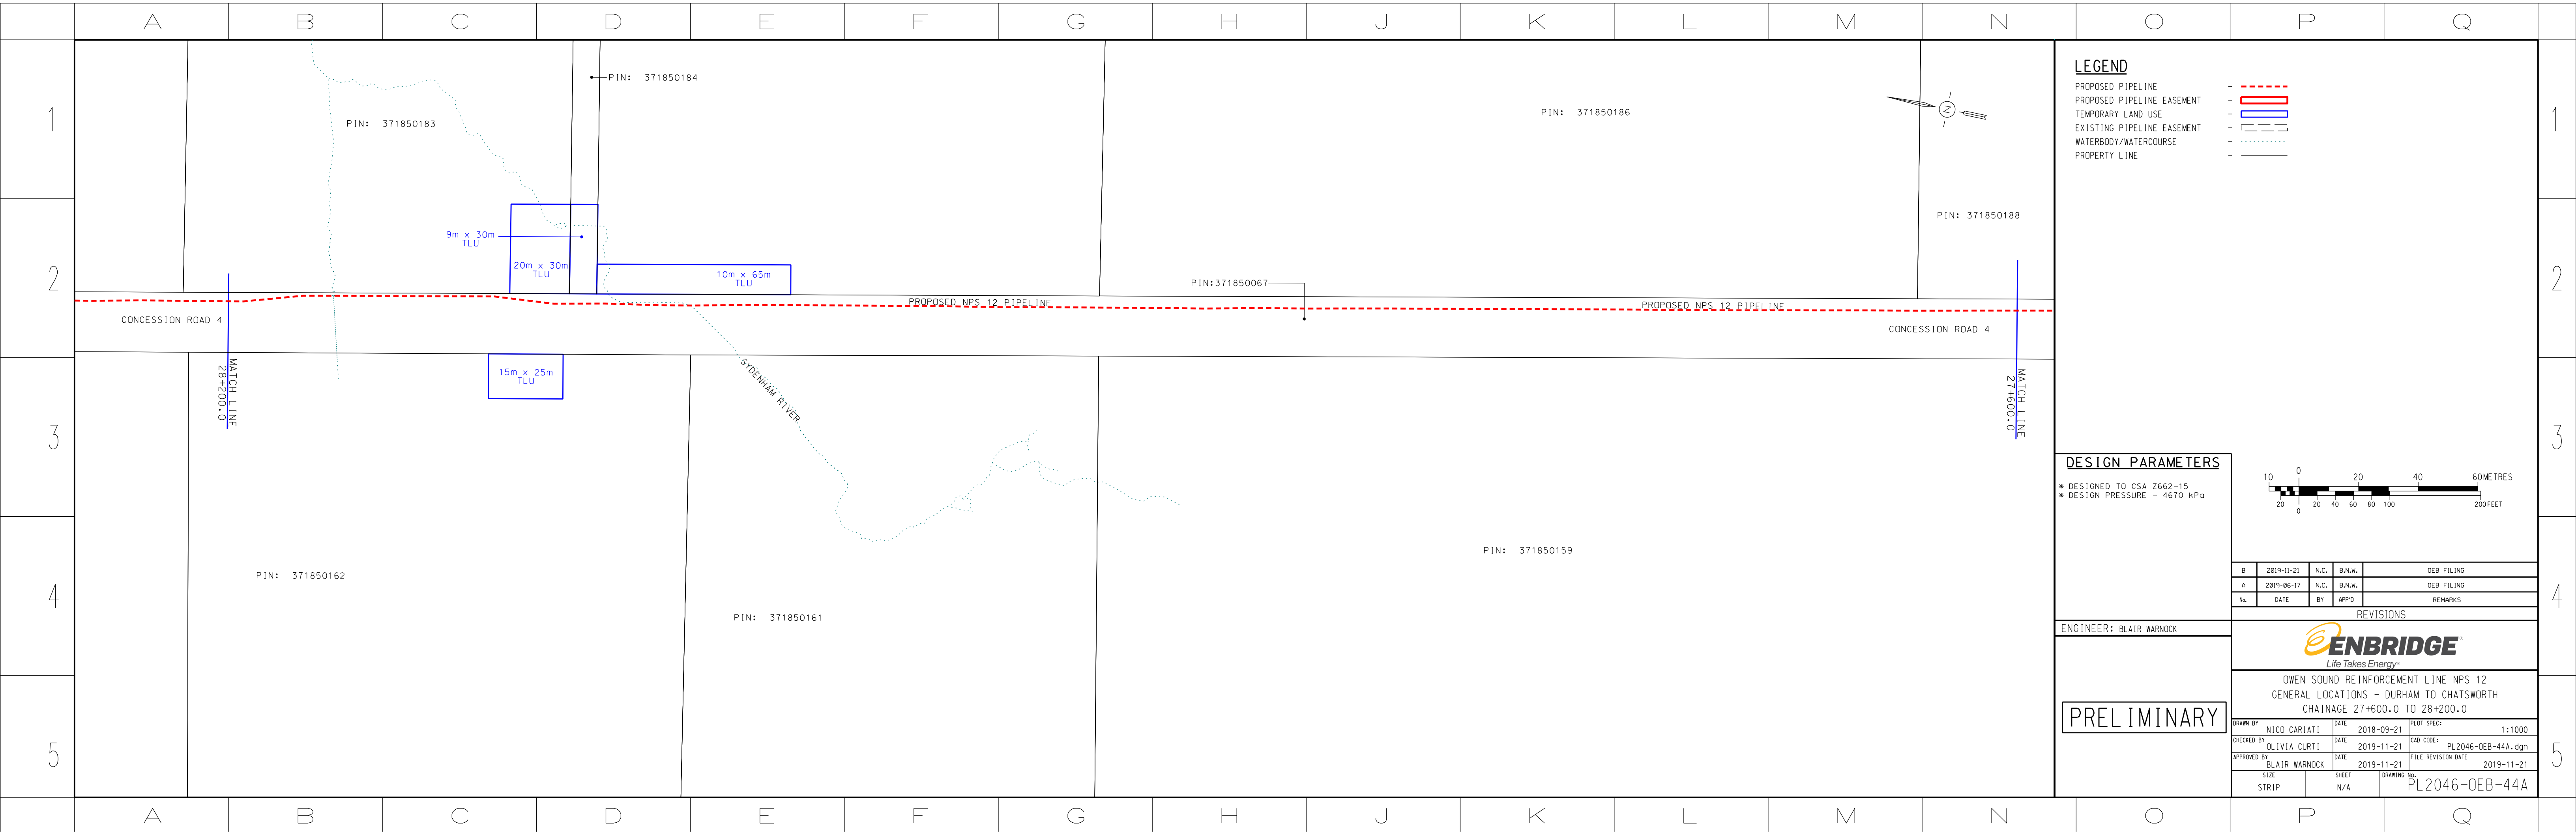


LEGEND

- PROPOSED PIPELINE - - - - -
- PROPOSED PIPELINE EASEMENT - [Red Box]
- TEMPORARY LAND USE - [Blue Box]
- EXISTING PIPELINE EASEMENT - [Dashed Box]
- WATERBODY/WATERCOURSE - [Dotted Line]
- PROPERTY LINE - [Solid Line]

DESIGN PARAMETERS

* DESIGNED TO CSA Z662-15
* DESIGN PRESSURE - 4670 kPa

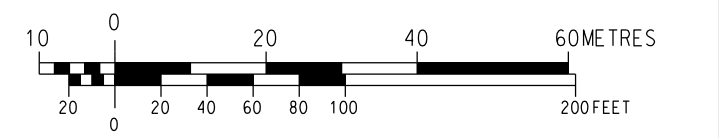

B	2019-11-21	N.C.	B.N.W.	OEB FILING
A	2019-06-17	N.C.	B.N.W.	OEB FILING
No.	DATE	BY	APP'D	REMARKS

REVISIONS


ENGINEER: BLAIR WARNOCK



OWEN SOUND REINFORCEMENT LINE NPS 12
GENERAL LOCATIONS - DURHAM TO CHATSWORTH
CHAINAGE 27+600.0 TO 28+200.0

PRELIMINARY

DRAWN BY	NICO CARIATI	DATE	2018-09-21	PLOT SPEC:	1:1000
CHECKED BY	OLIVIA CURTI	DATE	2019-11-21	CAD CODE:	PL2046-OEB-44A.dgn
APPROVED BY	BLAIR WARNOCK	DATE	2019-11-21	FILE REVISION DATE	2019-11-21
SIZE	STRIP	SHEET	N/A	DRAWING No.	PL2046-OEB-44A

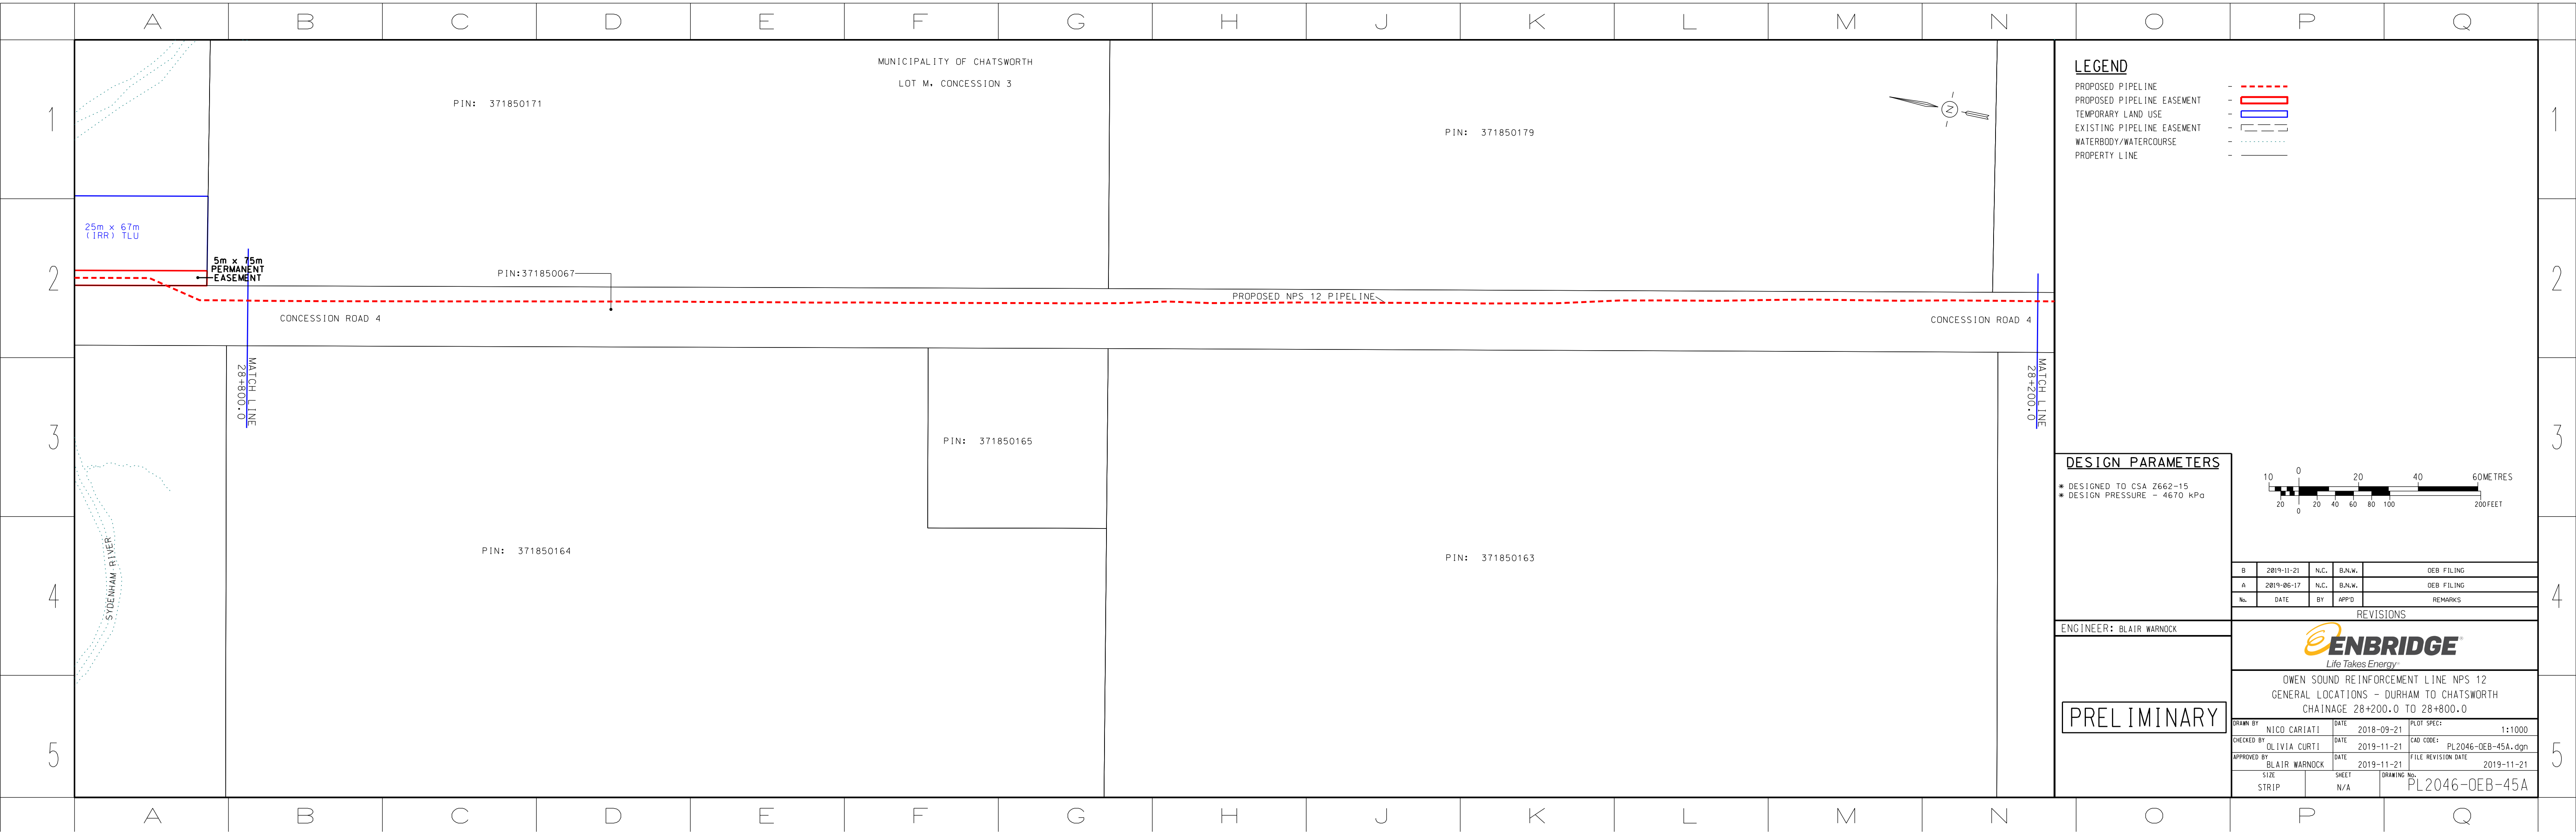


LEGEND

- PROPOSED PIPELINE - - - - -
- PROPOSED PIPELINE EASEMENT - - - - -
- TEMPORARY LAND USE - - - - -
- EXISTING PIPELINE EASEMENT - - - - -
- WATERBODY/WATERCOURSE - - - - -
- PROPERTY LINE - - - - -

DESIGN PARAMETERS

* DESIGNED TO CSA Z662-15
* DESIGN PRESSURE - 4670 kPa

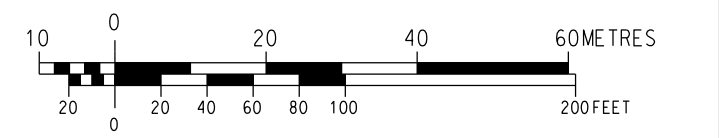

B	2019-11-21	N.C.	B.N.W.	OEB FILING
A	2019-06-17	N.C.	B.N.W.	OEB FILING
No.	DATE	BY	APP'D	REMARKS

REVISIONS


ENGINEER: BLAIR WARNOCK





OWEN SOUND REINFORCEMENT LINE NPS 12
GENERAL LOCATIONS - DURHAM TO CHATSWORTH
CHAINAGE 28+200.0 TO 28+800.0


PRELIMINARY

DRAWN BY	NICO CARIATI	DATE	2018-09-21	PLOT SPEC:	1:1000
CHECKED BY	OLIVIA CURTI	DATE	2019-11-21	CAD CODE:	PL2046-OEB-45A.dgn
APPROVED BY	BLAIR WARNOCK	DATE	2019-11-21	FILE REVISION DATE	2019-11-21
SIZE	STRIP	SHEET	N/A	DRAWING No.	PL2046-OEB-45A

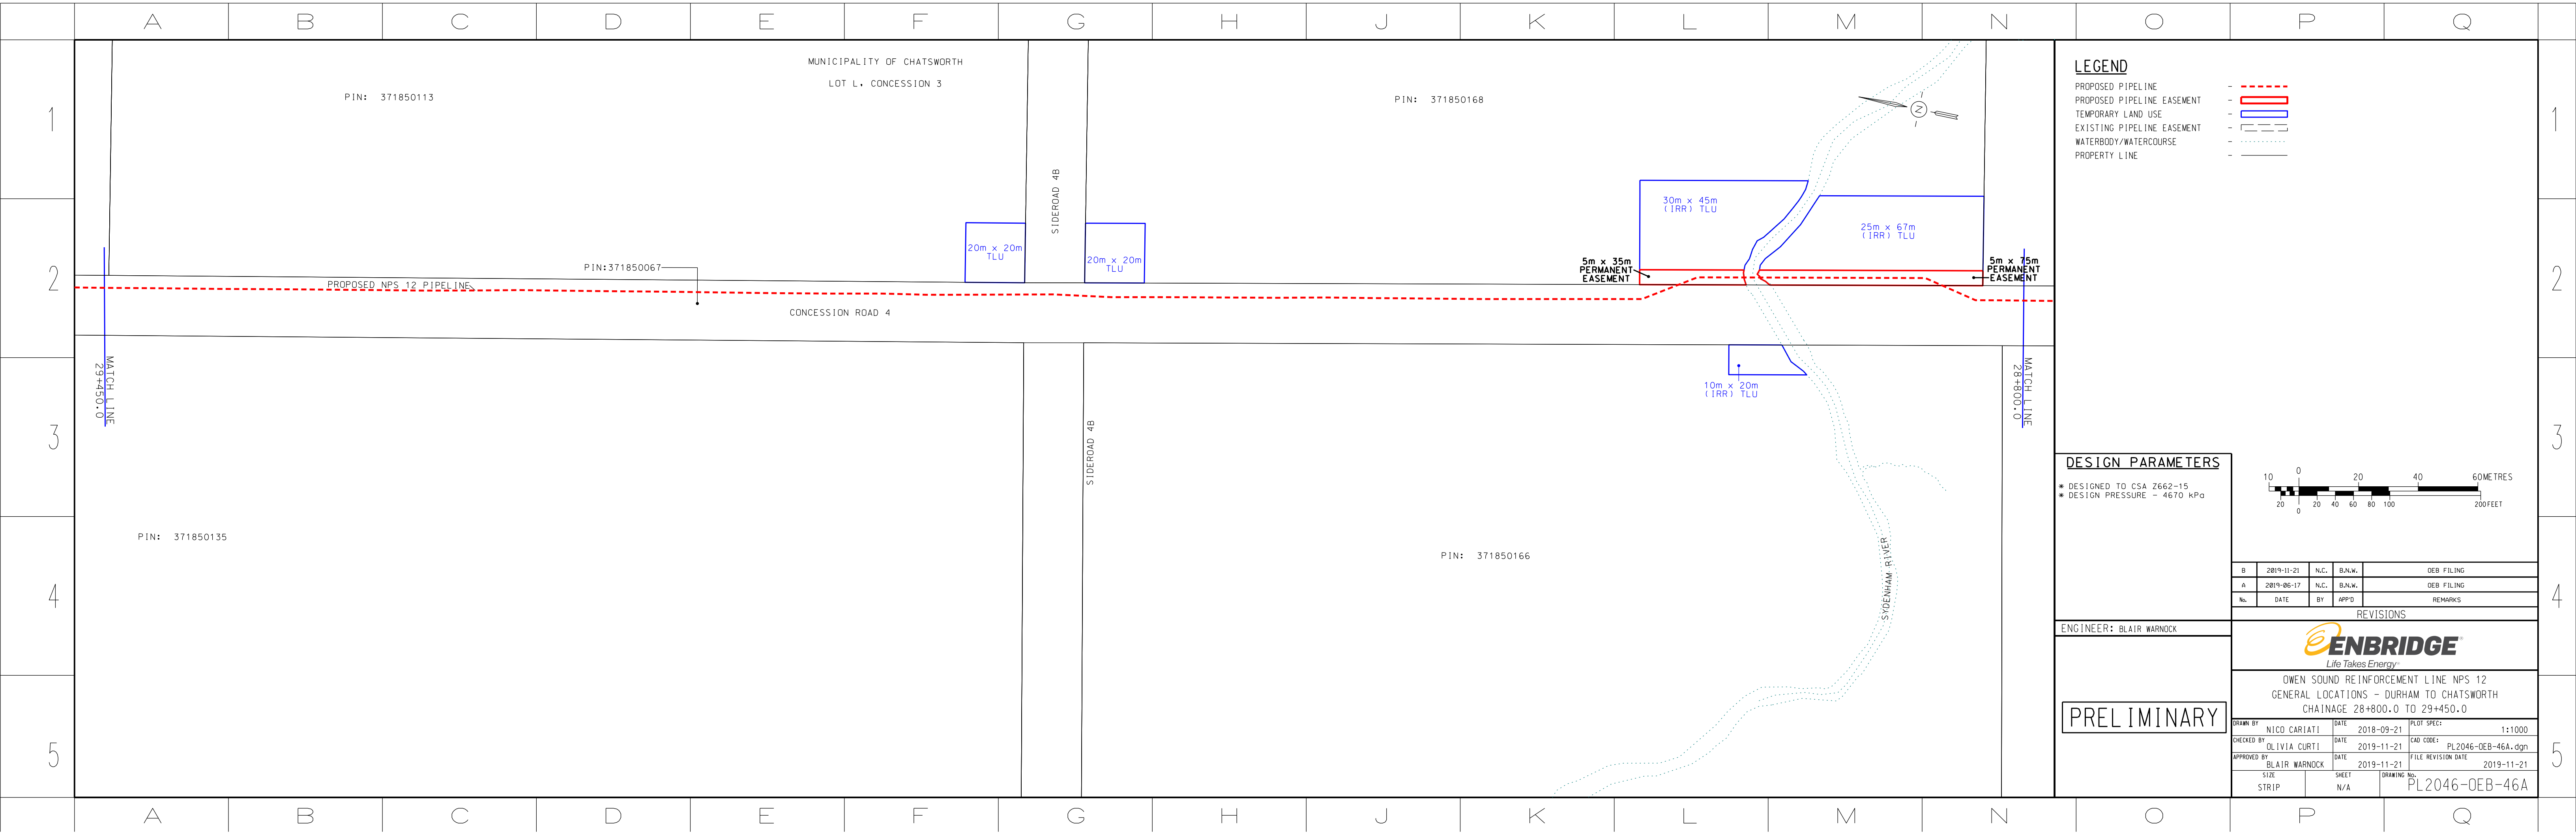

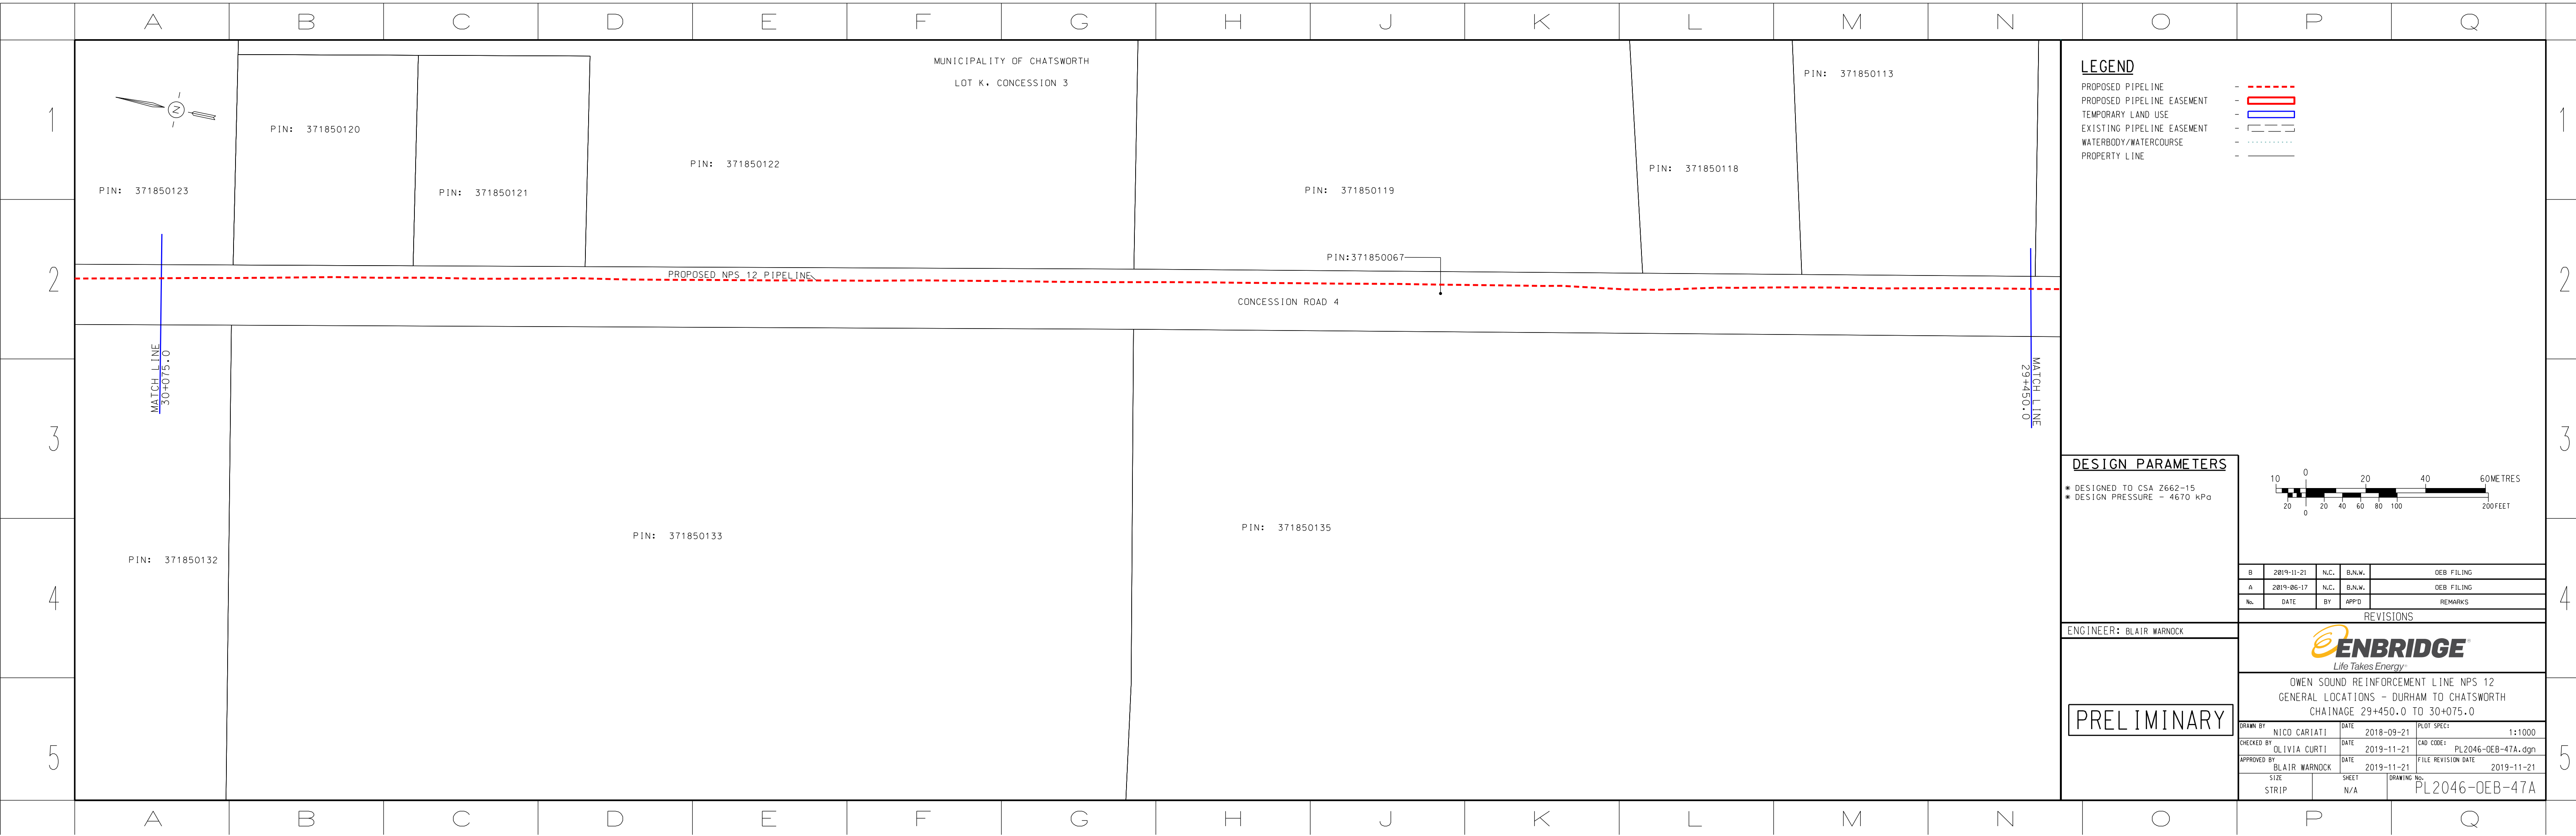

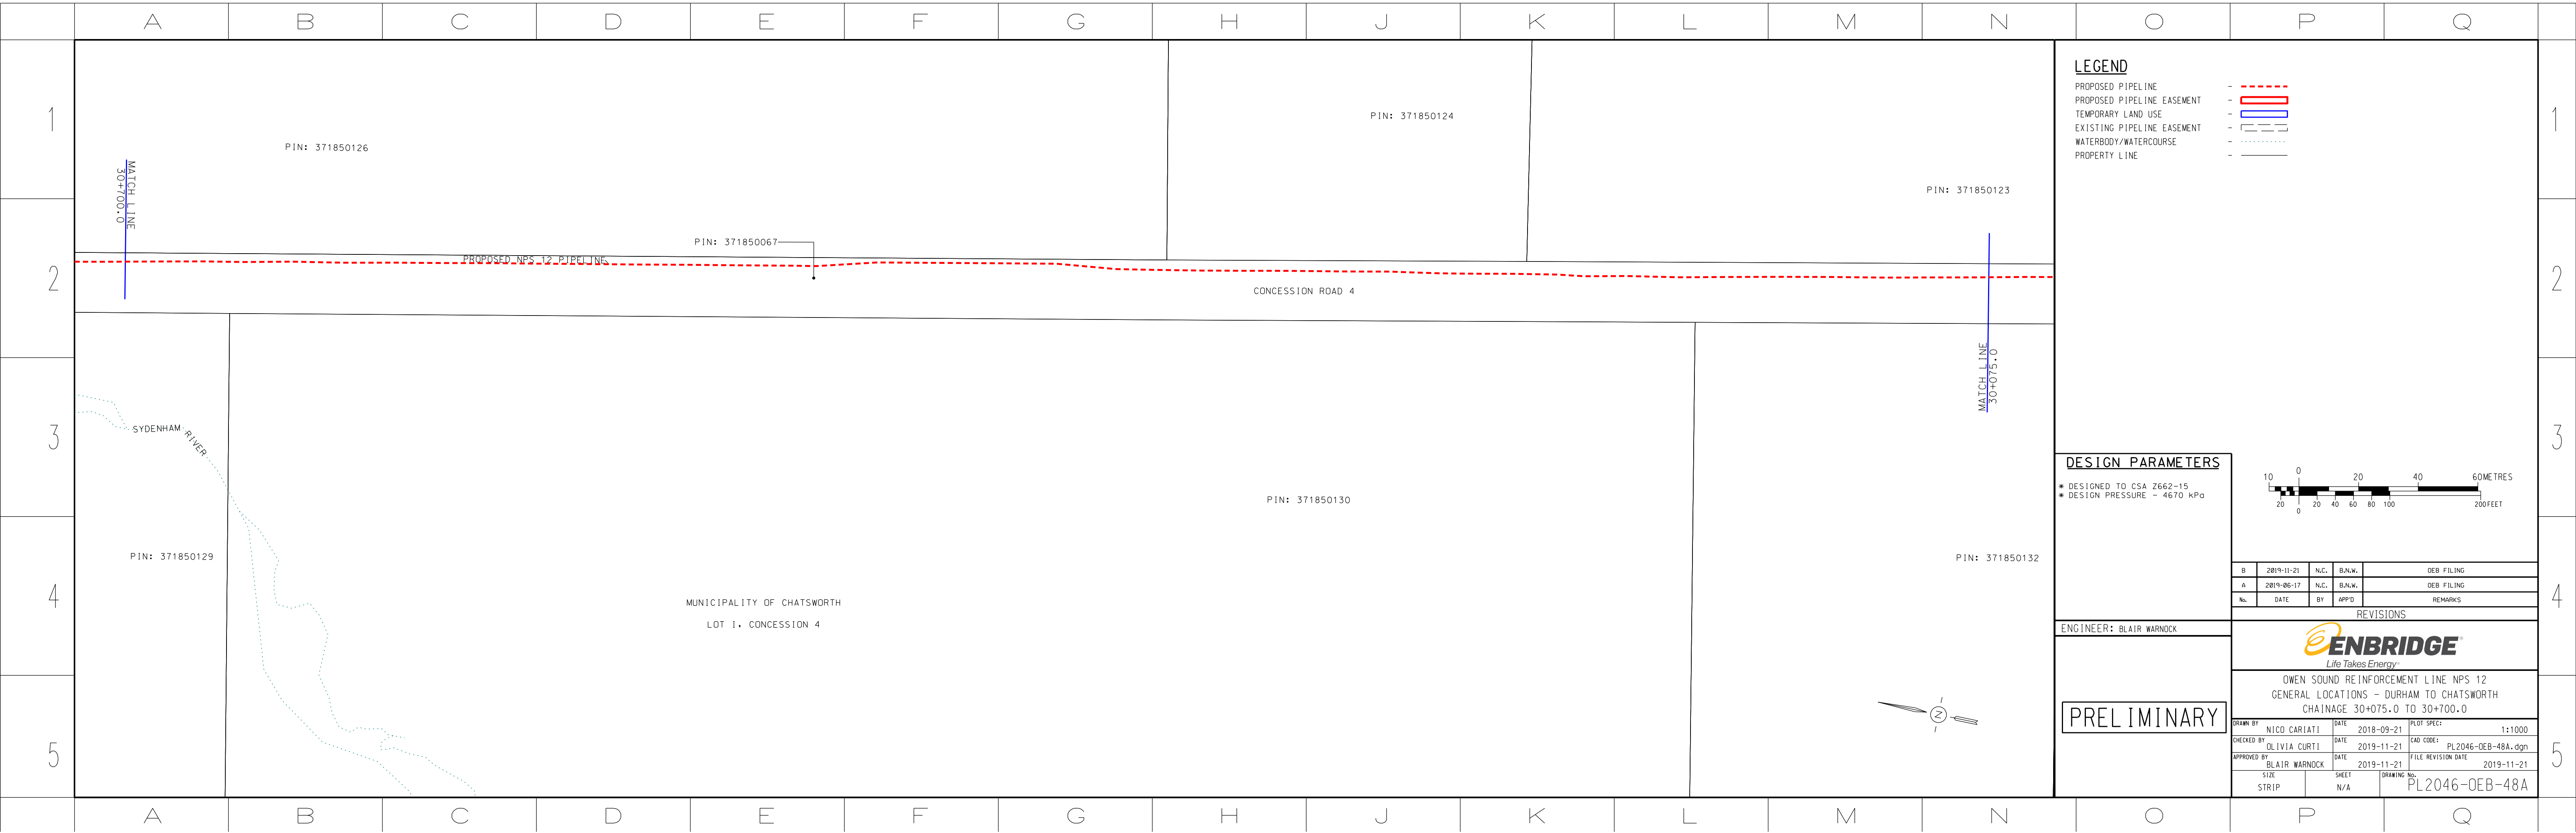

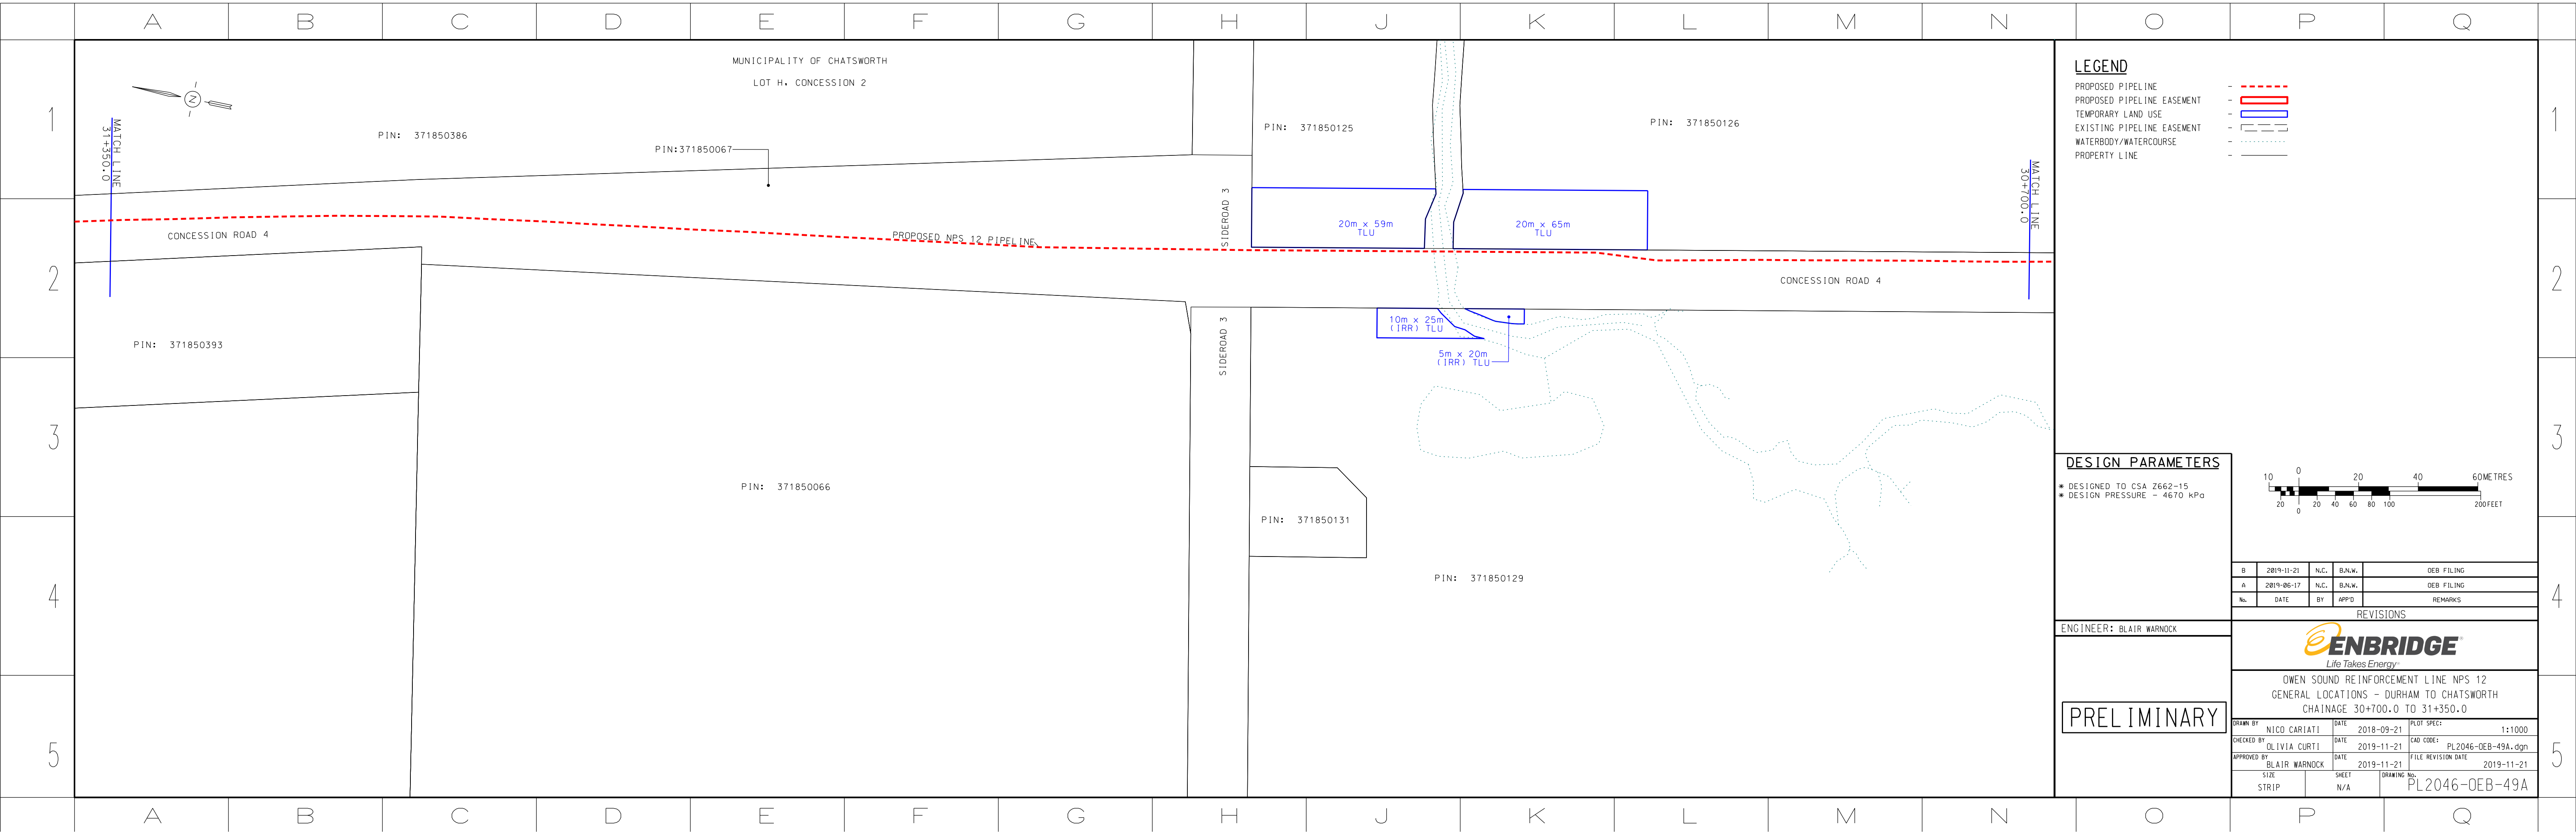


LEGEND

- PROPOSED PIPELINE - - - - -
- PROPOSED PIPELINE EASEMENT - [Red Box]
- TEMPORARY LAND USE - [Blue Box]
- EXISTING PIPELINE EASEMENT - [Dashed Box]
- WATERBODY/WATERCOURSE - [Dotted Line]
- PROPERTY LINE - [Solid Line]

DESIGN PARAMETERS

- * DESIGNED TO CSA Z662-15
- * DESIGN PRESSURE - 4670 kPa

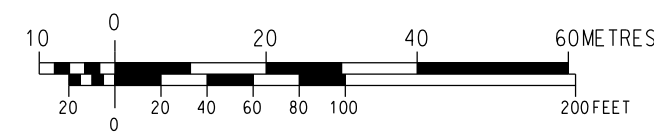

B	2019-11-21	N.C.	B.N.W.	OEB FILING
A	2019-06-17	N.C.	B.N.W.	OEB FILING
No.	DATE	BY	APP'D	REMARKS

REVISIONS


ENGINEER: BLAIR WARNOCK



OWEN SOUND REINFORCEMENT LINE NPS 12
GENERAL LOCATIONS - DURHAM TO CHATSWORTH
CHAINAGE 30+700.0 TO 31+350.0

PRELIMINARY

DRAWN BY	NICO CARIATI	DATE	2018-09-21	PLOT SPEC:	1:1000
CHECKED BY	OLIVIA CURTI	DATE	2019-11-21	CAD CODE:	PL2046-OEB-49A.dgn
APPROVED BY	BLAIR WARNOCK	DATE	2019-11-21	FILE REVISION DATE	2019-11-21
SIZE	STRIP	SHEET	N/A	DRAWING No.	PL2046-OEB-49A

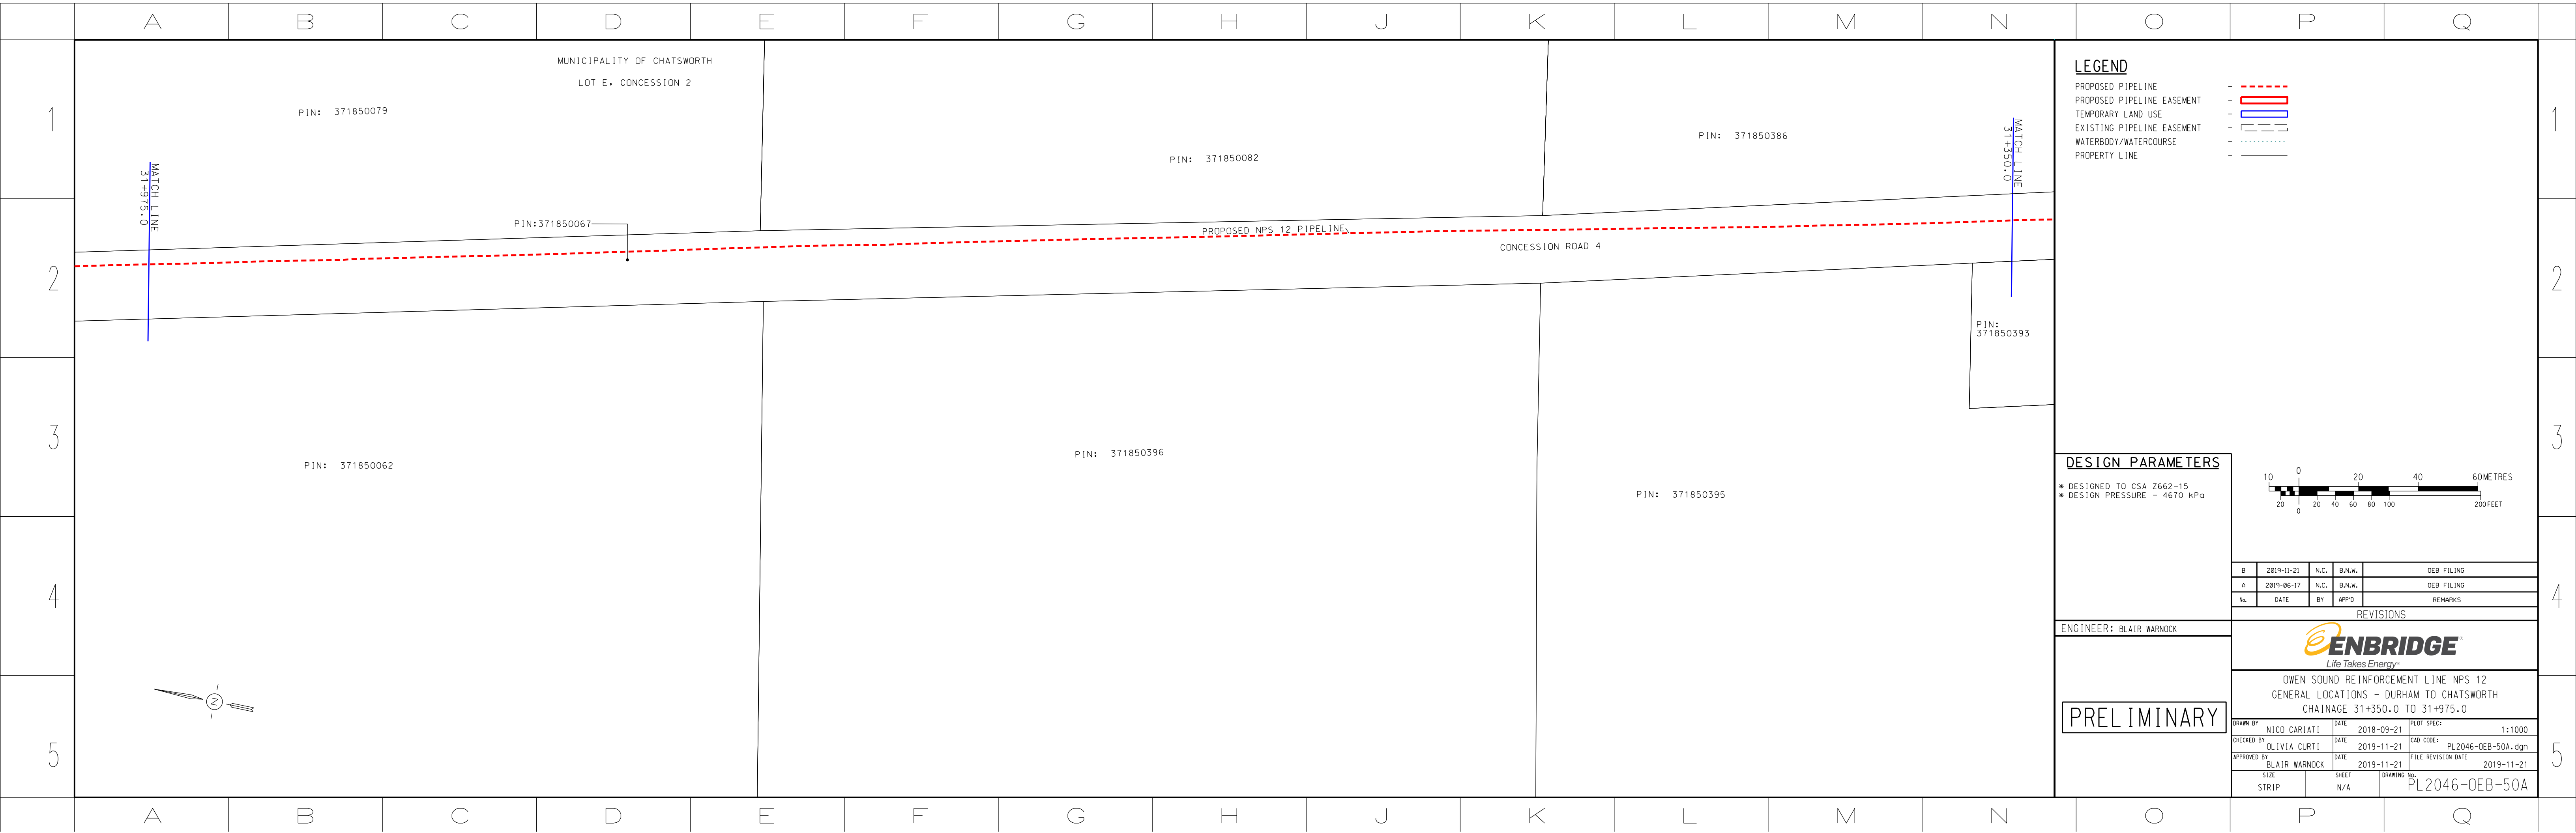


LEGEND

- PROPOSED PIPELINE - - - - -
- PROPOSED PIPELINE EASEMENT - [Red Box]
- TEMPORARY LAND USE - [Blue Box]
- EXISTING PIPELINE EASEMENT - [Dashed Box]
- WATERBODY/WATERCOURSE - - - - -
- PROPERTY LINE - - - - -

DESIGN PARAMETERS

- * DESIGNED TO CSA Z662-15
- * DESIGN PRESSURE - 4670 kPa

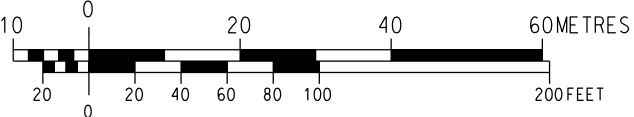

B	2019-11-21	N.C.	B.N.W.	OEB FILING
A	2019-06-17	N.C.	B.N.W.	OEB FILING
No.	DATE	BY	APP'D	REMARKS

REVISIONS


ENGINEER: BLAIR WARNOCK



OWEN SOUND REINFORCEMENT LINE NPS 12
GENERAL LOCATIONS - DURHAM TO CHATSWORTH
CHAINAGE 31+350.0 TO 31+975.0

PRELIMINARY

DRAWN BY	NICO CARIATI	DATE	2018-09-21	PLOT SPEC:	1:1000
CHECKED BY	OLIVIA CURTI	DATE	2019-11-21	CAD CODE:	PL2046-OEB-50A.dgn
APPROVED BY	BLAIR WARNOCK	DATE	2019-11-21	FILE REVISION DATE	2019-11-21
SIZE	STRIP	SHEET	N/A	DRAWING No.	PL2046-OEB-50A

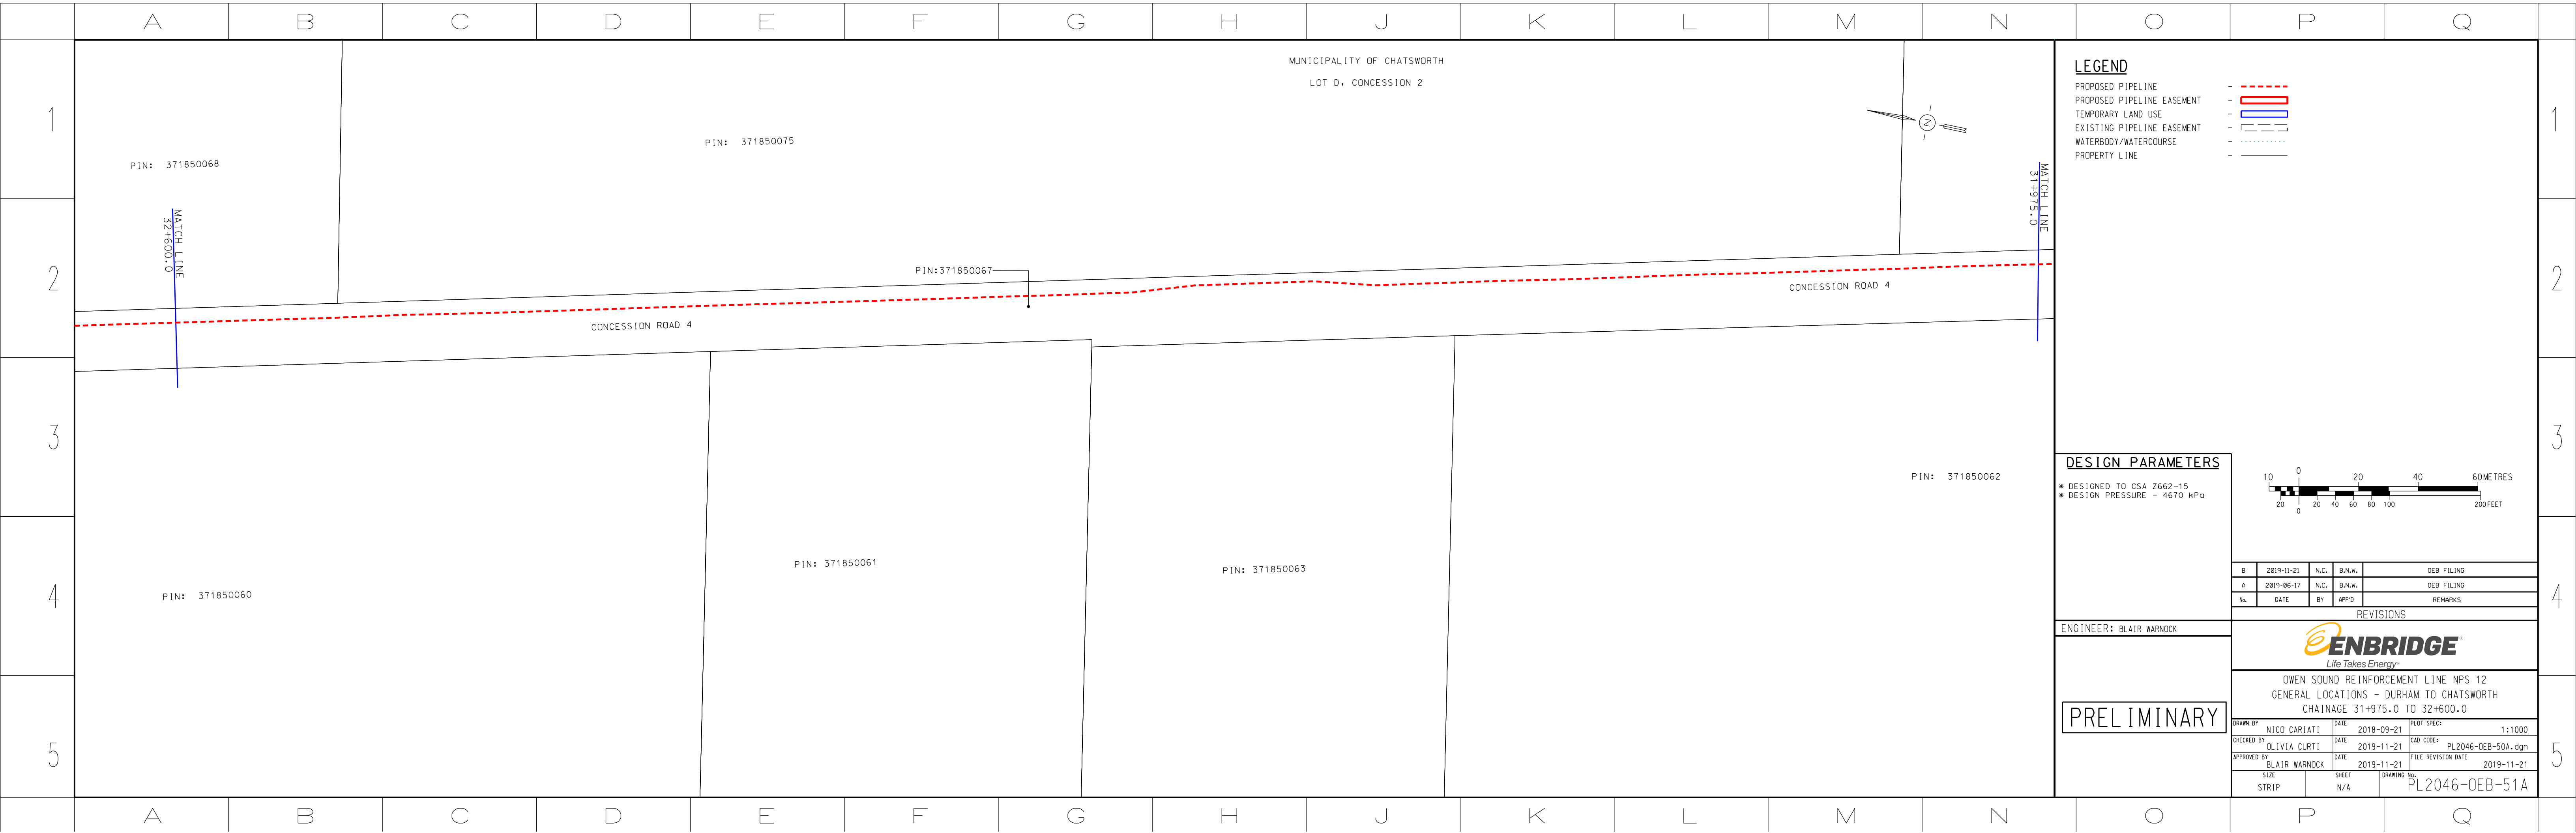


LEGEND

- PROPOSED PIPELINE - - - - -
- PROPOSED PIPELINE EASEMENT - - - - -
- TEMPORARY LAND USE - - - - -
- EXISTING PIPELINE EASEMENT - - - - -
- WATERBODY/WATERCOURSE - - - - -
- PROPERTY LINE - - - - -

DESIGN PARAMETERS

- * DESIGNED TO CSA Z662-15
- * DESIGN PRESSURE - 4670 kPa

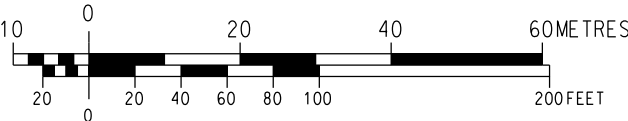

B	2019-11-21	N.C.	B.N.W.	OEB FILING
A	2019-06-17	N.C.	B.N.W.	OEB FILING
No.	DATE	BY	APP'D	REMARKS

REVISIONS


ENGINEER: BLAIR WARNOCK

PRELIMINARY



OWEN SOUND REINFORCEMENT LINE NPS 12
GENERAL LOCATIONS - DURHAM TO CHATSWORTH
CHAINAGE 31+975.0 TO 32+600.0

DRAWN BY	NICO CARIATI	DATE	2018-09-21	PLOT SPEC:	1:1000
CHECKED BY	OLIVIA CURTI	DATE	2019-11-21	CAD CODE:	PL2046-OEB-50A.dgn
APPROVED BY	BLAIR WARNOCK	DATE	2019-11-21	FILE REVISION DATE	2019-11-21
SIZE	STRIP	SHEET	N/A	DRAWING No.	PL2046-OEB-51A

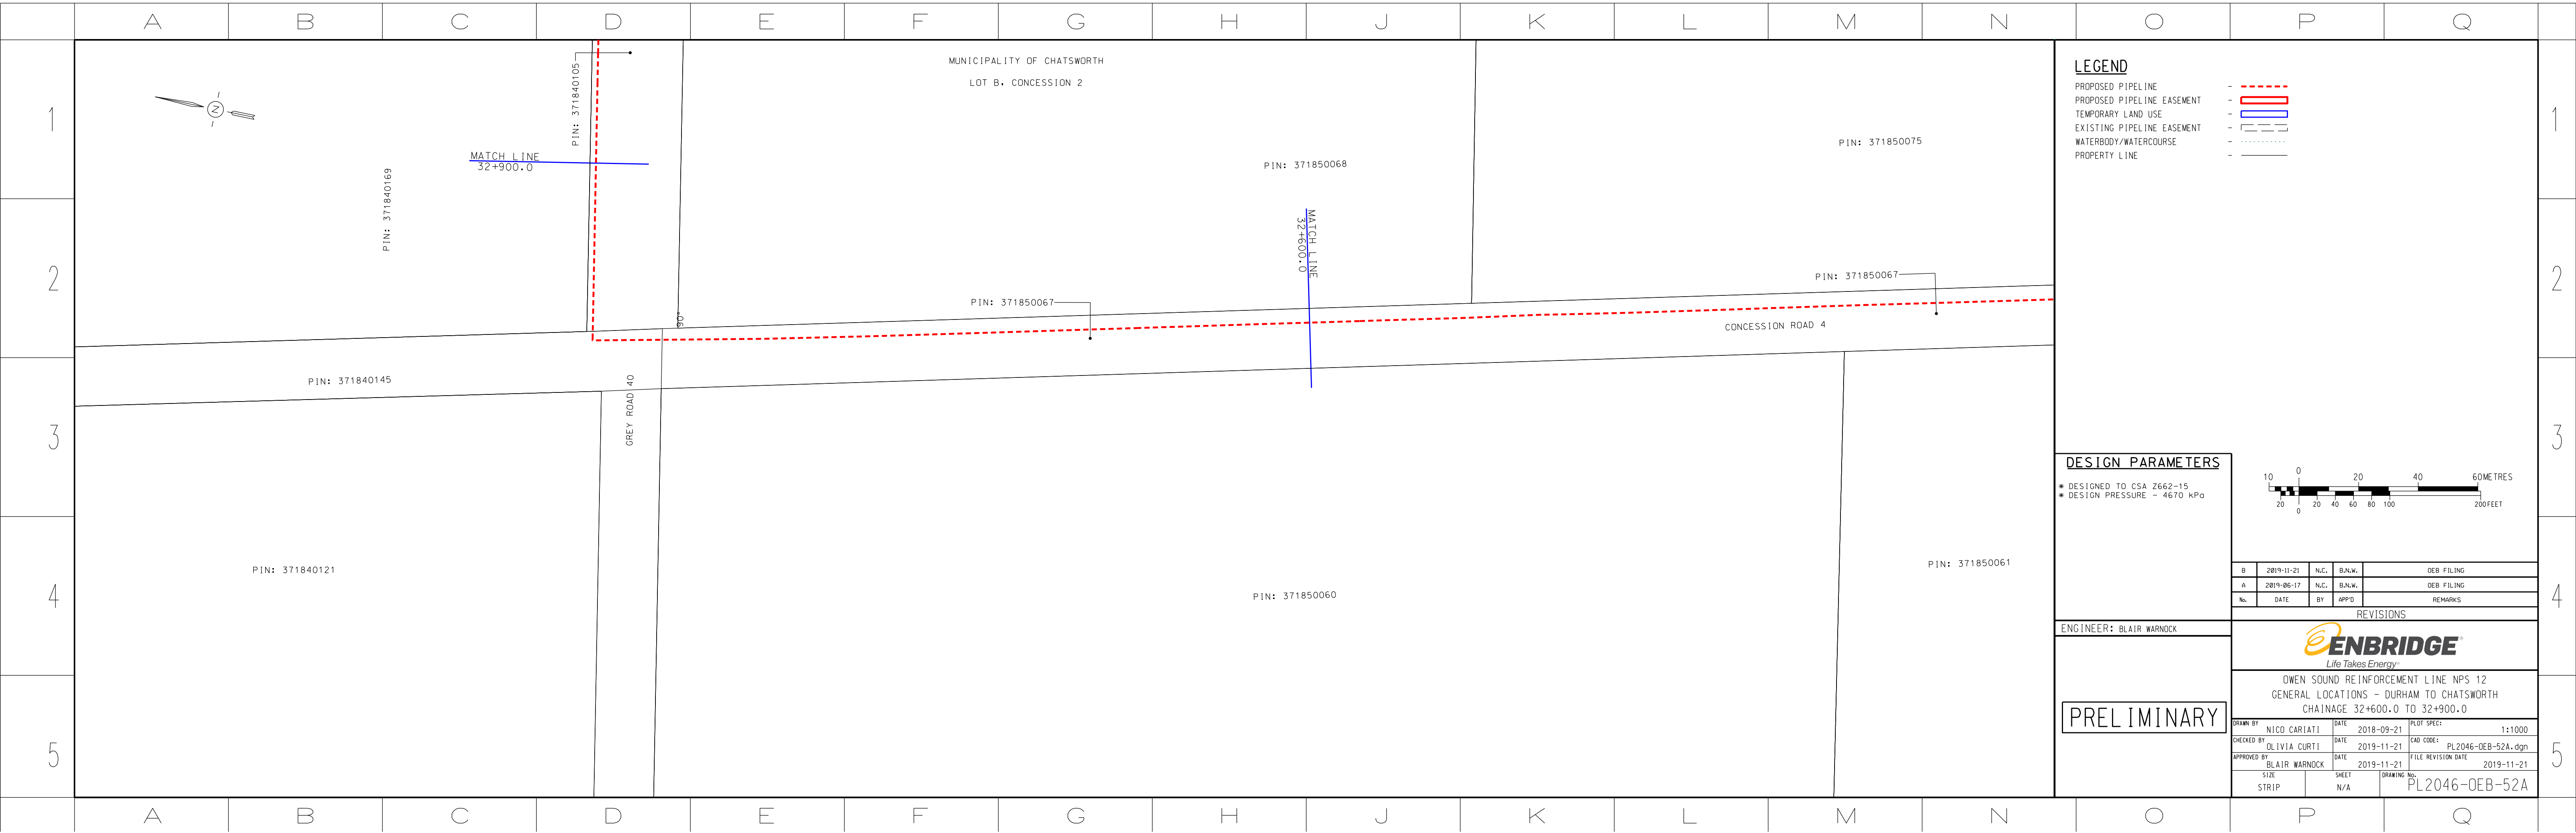


LEGEND

- PROPOSED PIPELINE - - - - -
- PROPOSED PIPELINE EASEMENT - [Red Box]
- TEMPORARY LAND USE - [Blue Box]
- EXISTING PIPELINE EASEMENT - [Dashed Box]
- WATERBODY/WATERCOURSE - - - - -
- PROPERTY LINE - - - - -

DESIGN PARAMETERS

* DESIGNED TO CSA Z662-15
* DESIGN PRESSURE - 4670 kPa

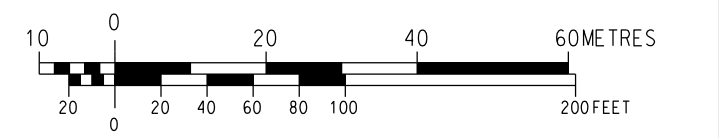

B	2019-11-21	N.C.	B.N.W.	OEB FILING
A	2019-06-17	N.C.	B.N.W.	OEB FILING
No.	DATE	BY	APP'D	REMARKS

REVISIONS


ENGINEER: BLAIR WARNOCK



OWEN SOUND REINFORCEMENT LINE NPS 12
GENERAL LOCATIONS - DURHAM TO CHATSWORTH
CHAINAGE 32+600.0 TO 32+900.0

PRELIMINARY

DRAWN BY	NICO CARIATI	DATE	2018-09-21	PLOT SPEC:	1:1000
CHECKED BY	OLIVIA CURTI	DATE	2019-11-21	CAD CODE:	PL2046-OEB-52A.dgn
APPROVED BY	BLAIR WARNOCK	DATE	2019-11-21	FILE REVISION DATE	2019-11-21
SIZE	STRIP	SHEET	N/A	DRAWING No.	PL2046-OEB-52A

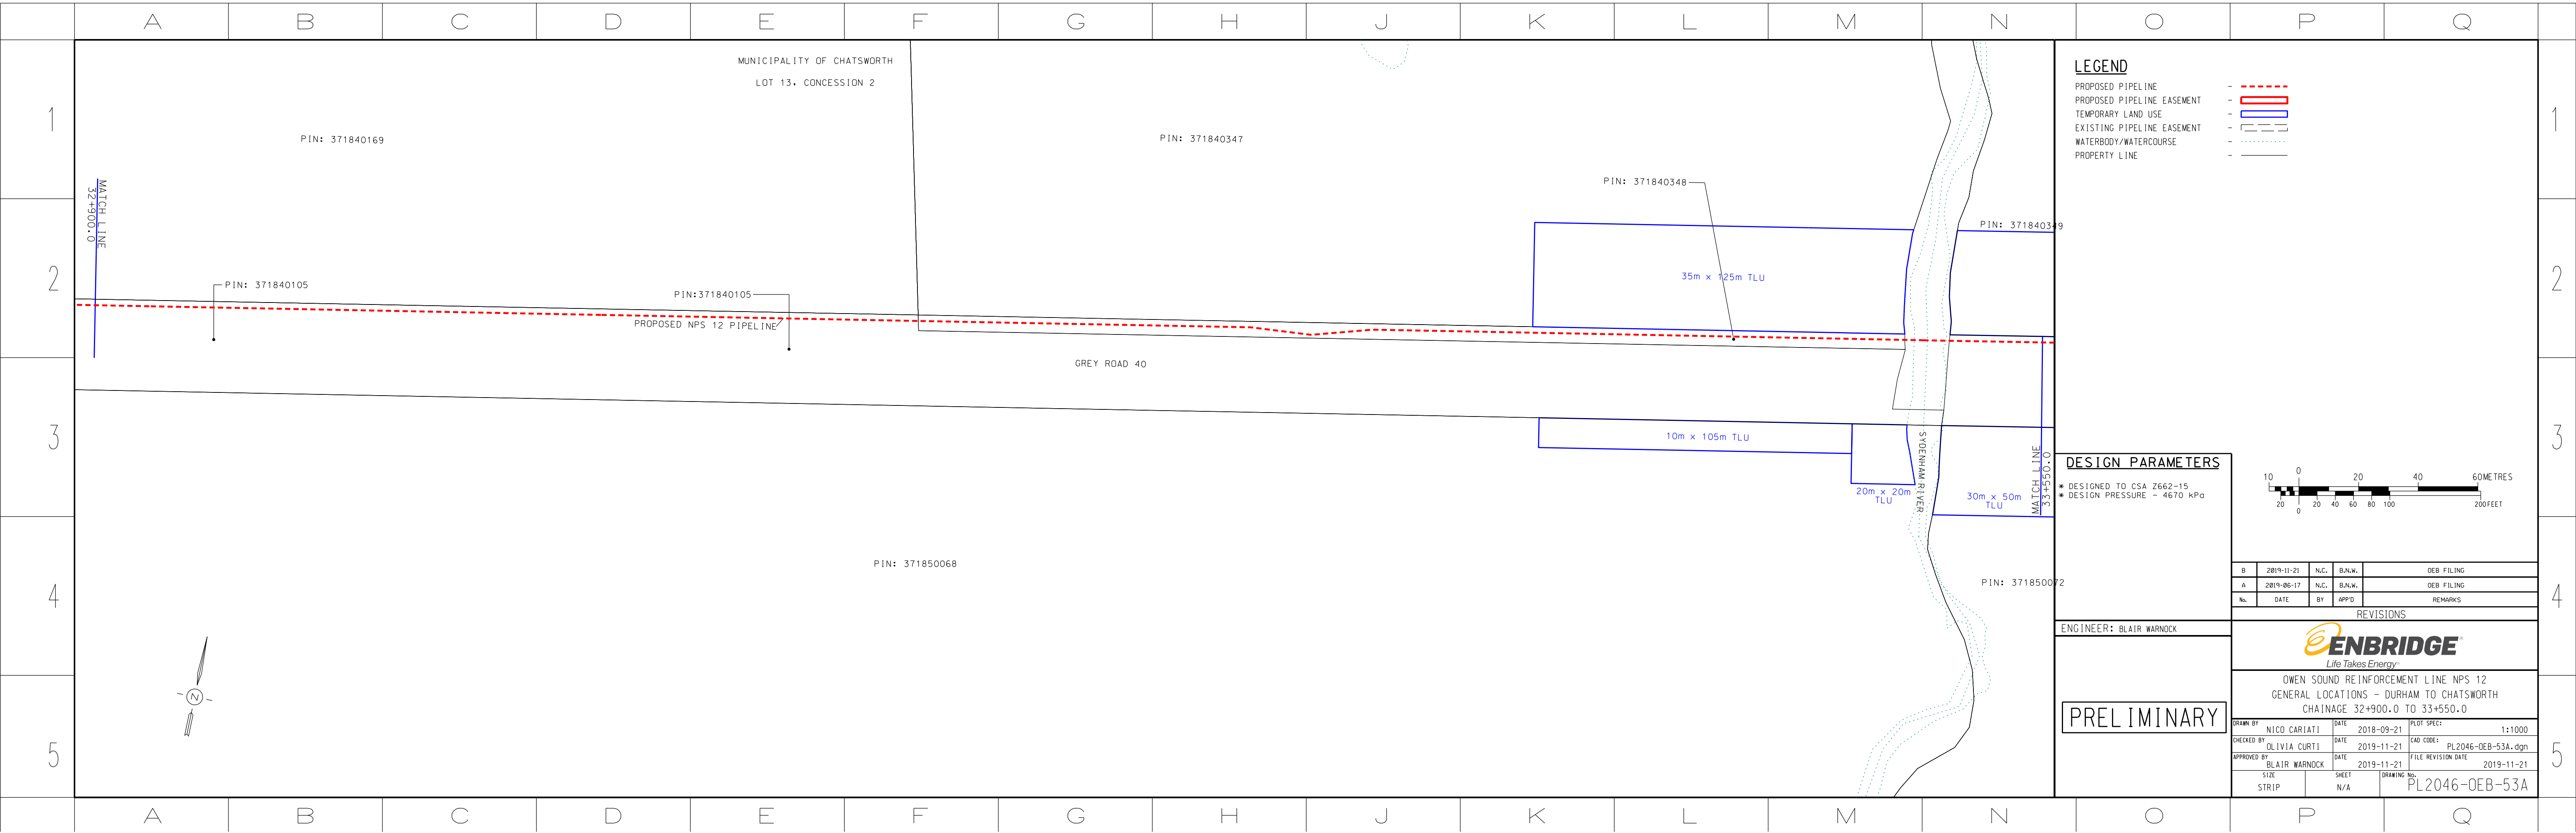


LEGEND

- PROPOSED PIPELINE - - - - -
- PROPOSED PIPELINE EASEMENT - [Red Box]
- TEMPORARY LAND USE - [Blue Box]
- EXISTING PIPELINE EASEMENT - [Dashed Box]
- WATERBODY/WATERCOURSE - [Dotted Line]
- PROPERTY LINE - [Solid Line]

DESIGN PARAMETERS

- * DESIGNED TO CSA Z662-15
- * DESIGN PRESSURE - 4670 kPa

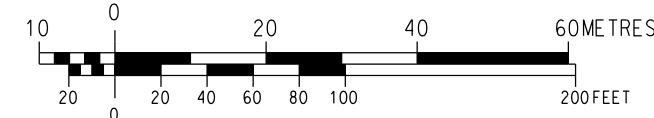

B	2019-11-21	N.C.	B.N.W.	OEB FILING
A	2019-06-17	N.C.	B.N.W.	OEB FILING
No.	DATE	BY	APP'D	REMARKS


REVISIONS


ENGINEER: BLAIR WARNOCK

PRELIMINARY

OWEN SOUND REINFORCEMENT LINE NPS 12
GENERAL LOCATIONS - DURHAM TO CHATSWORTH
CHAINAGE 32+900.0 TO 33+550.0

DRAWN BY	NICO CARIATI	DATE	2018-09-21	PLOT SPEC:	1:1000
CHECKED BY	OLIVIA CURTI	DATE	2019-11-21	CAD CODE:	PL2046-OEB-53A.dgn
APPROVED BY	BLAIR WARNOCK	DATE	2019-11-21	FILE REVISION DATE	2019-11-21
SIZE	STRIP	SHEET	N/A	DRAWING No.	PL2046-OEB-53A

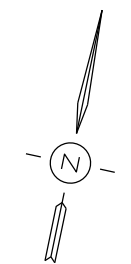

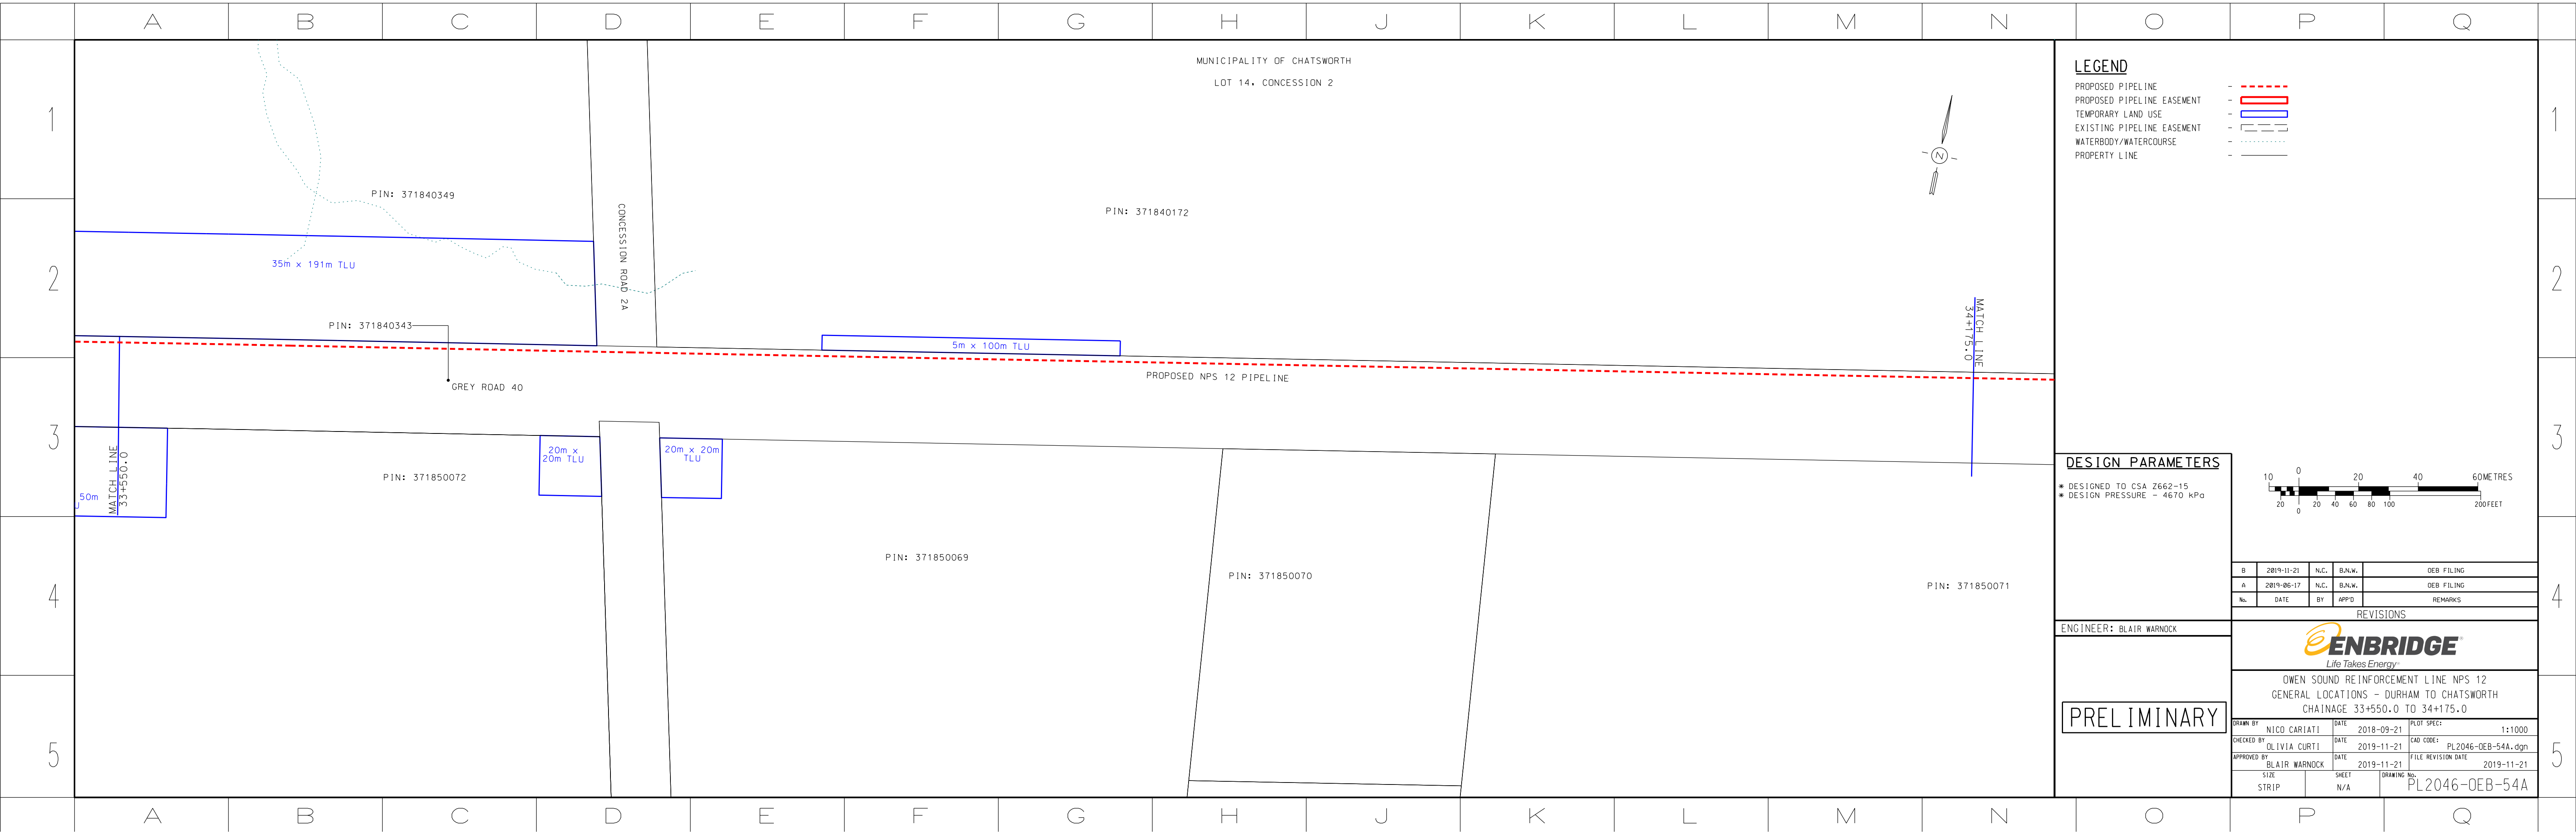


LEGEND

- PROPOSED PIPELINE - - - - -
- PROPOSED PIPELINE EASEMENT - [Red Box]
- TEMPORARY LAND USE - [Blue Box]
- EXISTING PIPELINE EASEMENT - [Dashed Box]
- WATERBODY/WATERCOURSE - [Dotted Line]
- PROPERTY LINE - [Solid Line]

DESIGN PARAMETERS

* DESIGNED TO CSA Z662-15
* DESIGN PRESSURE - 4670 kPa

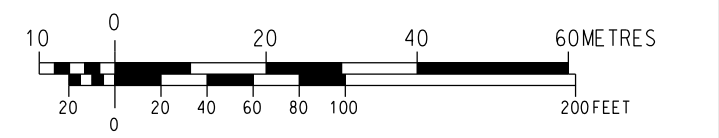

B	2019-11-21	N.C.	B.N.W.	OEB FILING
A	2019-06-17	N.C.	B.N.W.	OEB FILING
No.	DATE	BY	APP'D	REMARKS

REVISIONS


ENGINEER: BLAIR WARNOCK



OWEN SOUND REINFORCEMENT LINE NPS 12
GENERAL LOCATIONS - DURHAM TO CHATSWORTH
CHAINAGE 33+550.0 TO 34+175.0

PRELIMINARY

DRAWN BY	NICO CARIATI	DATE	2018-09-21	PLOT SPEC:	1:1000
CHECKED BY	OLIVIA CURTI	DATE	2019-11-21	CAD CODE:	PL2046-OEB-54A.dgn
APPROVED BY	BLAIR WARNOCK	DATE	2019-11-21	FILE REVISION DATE	2019-11-21
SIZE	STRIP	SHEET	N/A	DRAWING No.	PL2046-OEB-54A

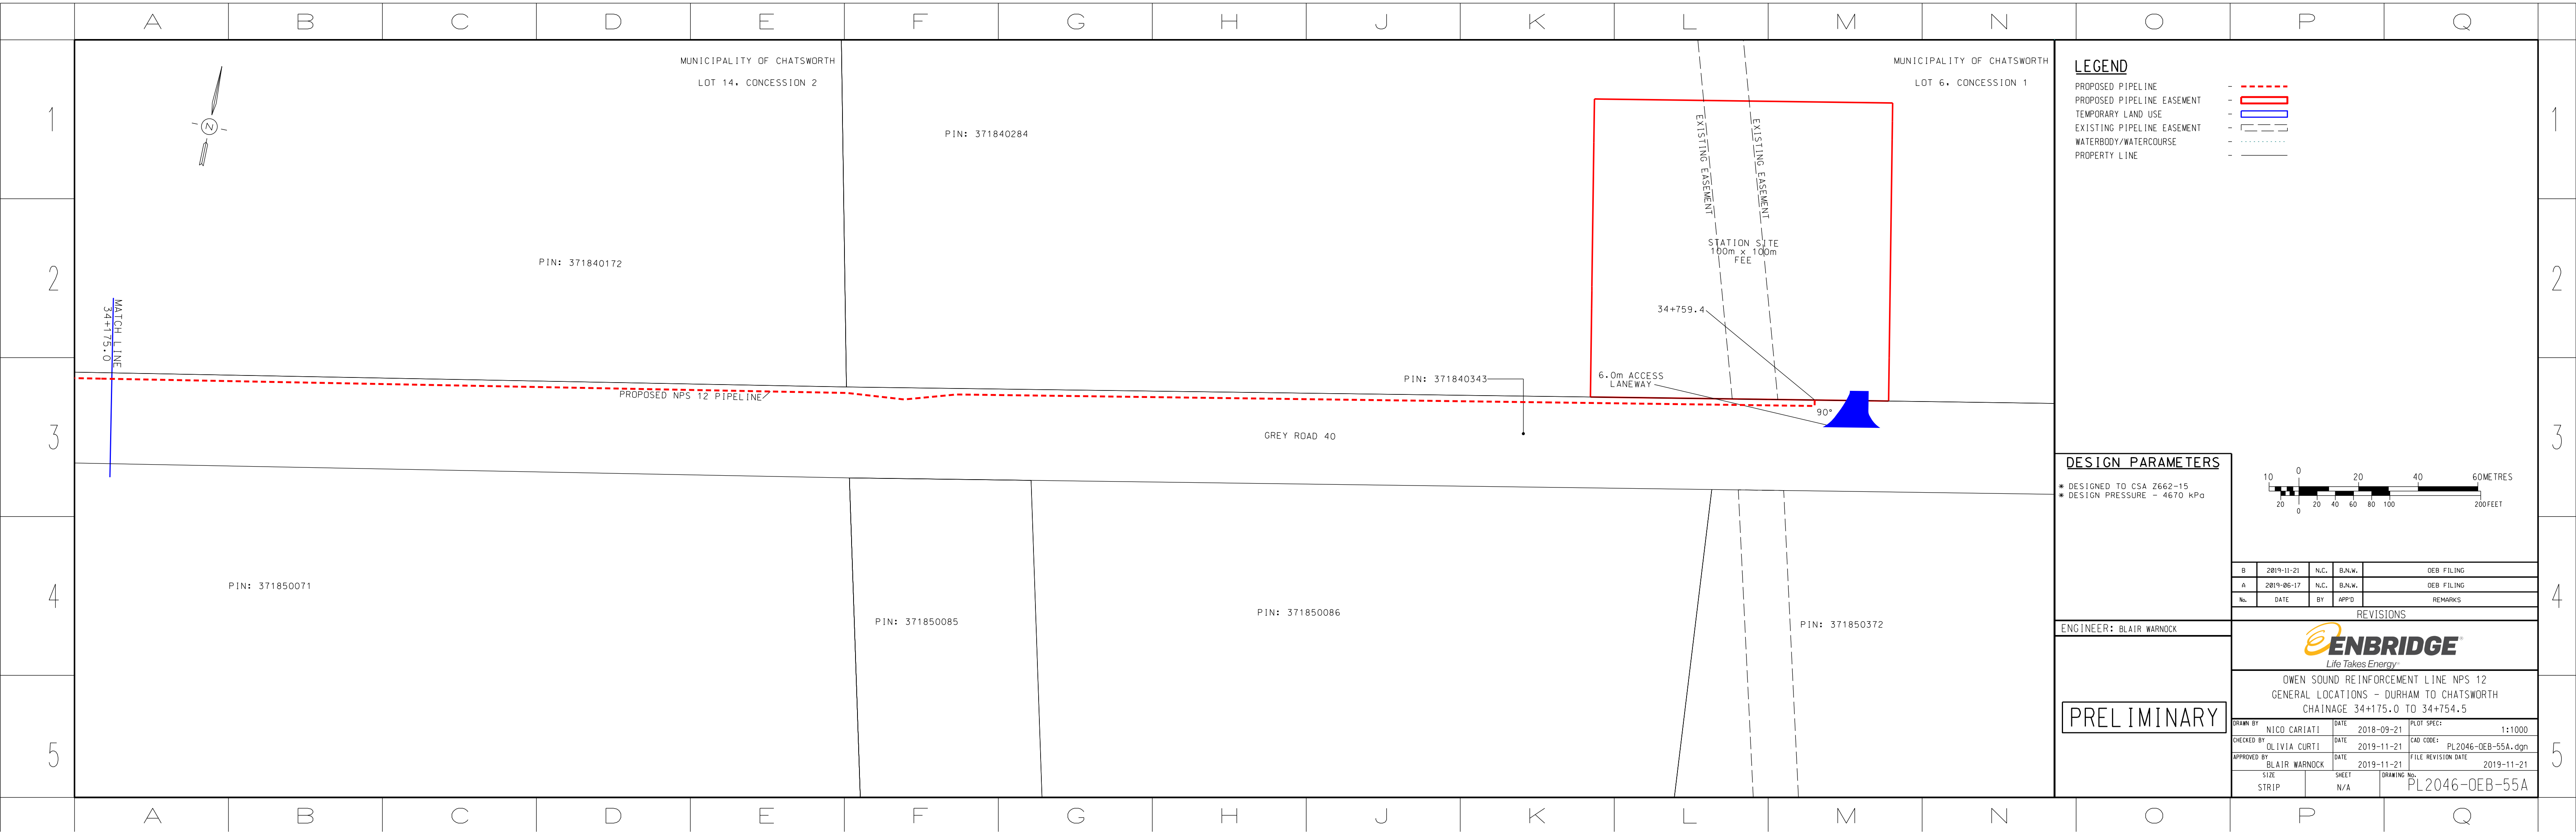

File #	PIN	NAME & ADDRESS	PROPERTY DESCRIPTION	PERMANENT EASEMENT Dimensions (Metres) Area Length x Width Hectares			TEMPORARY EASEMENT Dimensions (Metres) Area Length x Width Hectares			MORTGAGE, LIEN/LEASE &/OR ENCUMBRANCES	REMARKS	
OS 1	37317-0087	[REDACTED]	PT LT 57-58 CON 2 WGR BENTINCK AS IN R557374 LYING E OF SAUGEEN RIVER, S/T GS47081, S/T GS47041; S/T GS75043, GS75044; WEST GREY	45.72	x	9.14	0.042 - FEE	60.97	x	13.7	0.084	
				27.155	x	19.39	0.019					
				173.37	x	5	0.085					
				46.70	x	40	0.076					
				253.86	x	5	0.127					
				70.77	x	30	0.209					
				39.83	x	20	0.080					
OS 2	37317-0086	[REDACTED]	PT LT 57-58 CON 2 WGR BENTINCK AS IN R557374 LYING W OF SAUGEEN RIVER; WEST GREY	169.25	x	5	0.085					
				70.00	x	30	0.211					
				IRR	x	30	0.073					
				147.28	x	15	0.221					
				52.698	x	25.38	0.132					
OS 3	37317-0089	[REDACTED]	PT LT 57 CON 2 WGR BENTINCK AS IN GS44781 MUNICIPALITY OF WEST GREY	24.56	x	35.49	0.089					
				10	x	28.67	0.029					
OS 4	37317-0076	[REDACTED]	PT LT 57-58 CON 2 WGR BENTINCK AS IN R484177; S/T EXECUTION 07-0000177, IF ENFORCEABLE; WEST GREY	15.249	x	15	0.024			5	0.008	1) MANULIFE BANK OF CANADA, C/O MAULIFE ONE, ADMINISTRATION, 500 KING ST N., DELIVERY STATION 500-M- A, WATERLOO, ON N2J 4C6 REF- 1040400 2) SHERIFF'S CERTIFICATE 37780451- 5796684B CANADA MORTGAGE AND HOUSING CORP, NATIONAL OFFICE, 700 MONTREAL RD, OTTAWA, ONTARIO K1A 0P7
OS 5	37317-0085	[REDACTED]	PT LT 57 CON 2 WGR BENTINCK AS IN R474785; WEST GREY	156.68	x	15	0.223			5	0.087	
				174.11	x	IRR	0.165			IRR	0.037	
				74.39	x	5				5		
OS 6	37317-0083	[REDACTED]	PT LT 56 CON 2 WGR BENTINCK PT 2 17R2372 & PT 8 17R3425; WEST GREY	20	x	21	0.009					
OS 7	37317-0406	[REDACTED]	PT LT 56 CON 2 WGR BENTINCK PT 1 16R8372, PT 5 17R3425, EXCEPT PT 1 16R9996 MUNICIPALITY OF WEST GREY	IRR	x	IRR	0.044					1) FARM LEASES GY88630 - STILL IN EFFECT WITH \$\$\$ - NO ADDRESS 2) GY142800 THE BANK OF NOVA SCOTIA 10 WRIGHT BLVD., STRATFORD, ON N5A 7X9

File #	PIN	NAME & ADDRESS	PROPERTY DESCRIPTION	PERMANENT EASEMENT Dimensions (Metres) Area Length x Width Hectares			TEMPORARY EASEMENT Dimensions (Metres) Area Length x Width Hectares			MORTGAGE, LIEN/LEASE &/OR ENCUMBRANCES	REMARKS
OS 8	37317-0405	100									

File #	PIN	NAME & ADDRESS	PROPERTY DESCRIPTION	PERMANENT EASEMENT Dimensions (Metres) Area Length x Width Hectares			TEMPORARY EASEMENT Dimensions (Metres) Area Length x Width Hectares			MORTGAGE, LIEN/LEASE &/OR ENCUMBRANCES	REMARKS	
OS 18	37222-0054	[REDACTED]	LT 38 CON 2 WGR BENTINCK; PT LT 37, 36 CON 2 WGR BENTINCK AS IN R500959; S/T LIFE INTEREST IN GS175763; S/T GS46677; WEST GREY				40	x	10	0.04	Saugeen CREDIT UNION LIMITED 118 QUEEN ST S, PO BOX 708, DURHAM, ON N0G 1R0	
OS 19	37222-0053	[REDACTED]	PT LT 36 CON 2 WGR BENTINCK PT 1, 2 17R2416; WEST GREY				20	x	20	0.041	CIBC 100 UNIVERSITY AVE, 3RD FLOOR, TORONTO, ON M5J 2X4 REF- 9241193335	
OS 20	37223-0140	[REDACTED]	LT 35 CON 2 WGR BENTINCK; S/T GS46711; WEST GREY				20	x	20	0.041		
OS 21	37223-0112	[REDACTED]	PT LT 29 CON 2 WGR BENTINCK AS IN GS82327; WEST GREY				20	x	30	0.061		
OS 22	37223-0106	[REDACTED]	PT LT 28 CON 2 WGR BENTINCK AS IN GS105031; S/T GS46681; WEST GREY				40	x	10	0.041		
OS 23	37223-0102	[REDACTED]	LT 26 CON 2 WGR BENTINCK; WEST GREY				40	x	10	0.04	FARM CREDIT CANADA SUITE 200, 1133 ST. GEORGE BLVD, MONCTON, NB, E1E 4E1	
OS 24	37223-0154	[REDACTED]	PT LT 21 CON 2 WGR BENTINCK AS IN R561595, LYING SW OF BE1334, DESCRIPTION MAY NOT BE ACCEPTABLE IN FUTURE AS IN R561595, S/T R389096, S/T DEBTS IN R389704; WEST GREY				20	x	20	0.033		
OS 25	37223-0067	[REDACTED]	PT LT 21 CON 2 WGR BENTINCK AS IN R561595, LYING NE OF BE1334, DESCRIPTION MAY NOT BE ACCEPTABLE IN FUTURE AS IN R561595, S/T R389096, S/T DEBTS IN R389704; S/T GS47065; WEST GREY				20 20	x x	20 5	0.033 0.011		
OS 26	37223-0060	[REDACTED]	LT 17-18 CON 2 WGR BENTINCK; S/T GS47080; WEST GREY				40.063 40.278	x x	20 20	0.084 0.080	McMullen, Delbert and Barbara 578 Saddler St E, PO Box 582, Durham, ON N0G 1R0	
OS 27	37218-0113	[REDACTED];	LT 17 CON 3 WGR BENTINCK; S/T BE20723; WEST GREY				35	x	10	0.035	RBC 180 WELLINGTON ST W, TO, ON M5J 1J1	

File #	PIN	NAME & ADDRESS	PROPERTY DESCRIPTION	PERMANENT EASEMENT Dimensions (Metres) Area Length x Width Hectares				TEMPORARY EASEMENT Dimensions (Metres) Area Length x Width Hectares				MORTGAGE, LIEN/LEASE &/OR ENCUMBRANCES	REMARKS
OS 28	37224-0083	[REDACTED]	LT 8 CON 2 WGR BENTINCK; S/T GS46684; WEST GREY					20	x	20	0.041	Royal Bank of Canada TO Business Service Centre, 36 York Mills Rd, 4th Floor, TO, ON M2P 0A4	
OS 29	37224-0077							40	x	10	0.040		
OS 30	37224-0076	[REDACTED]	LT 4 CON 2 WGR BENTINCK; S/T GS46893; WEST GREY LT 3 CON 2 WGR BENTINCK; PT LT 1-2 CON 2 WGR BENTINCK AS IN BE21173 EXCEPT PT 1 - 3 17R2754; S/T GS52327; WEST GREY					23.27	x	10	0.024		
OS 31	37224-0055							36.75	x	10	0.037		
OS 32	37224-0054	[REDACTED]	PT LT 1 CON 3 WGR BENTINCK AS IN GS147666 EXCEPT PT 14 16R6961; WEST GREY PT LT 1 CON 3 WGR BENTINCK PT 3, 4, 6, 8 17R3094; WEST GREY				2	25	x	25	0.064	FARM CREDIT CANADA SUITE 200-1133 ST. GEORGE BLVD., MONCTON, NB E1E 4E1 REF-0200821739	
OS 33	37187-0081							140	x	20	0.079 0.011 0.011		
OS 34	37187-0099	[REDACTED]	PT LT 30 CON 3 SULLIVAN AS IN R407218; CHATSWORTH PT LT 25 CON 3 SULLIVAN PT 1 16R633; CHATSWORTH					100	x	100	1		
OS 35	37186-0294							20	x	20	0.041		
OS 36	37186-0288	[REDACTED]	S 1/2 LT 24 CON 3 SULLIVAN S/T INTEREST IN R138832; CHATSWORTH LT 22-23 CON 3 SULLIVAN; CHATSWORTH					20	x	20	0.04		
OS 37	37185-0363							20	x	20	0.04		
OS 38	37185-0318	[REDACTED]	PT LT 19 CON 3 SULLIVAN; PT RDAL BTN LT 18 AND LT 19 SULLIVAN CLOSED BY R128280 PT 2 & 6 16R7636 & PT 1 16R8572; CHATSWORTH PT LT 16 CON 3 SULLIVAN AS IN R493561 TOWNSHIP OF CHATSWORTH					40	x	10	0.039		
								30	x	10	0.032		
		[REDACTED]						50	x	30	0.151		
		[REDACTED]						20	x	20	0.04	BMO 899 SECOND AVE E, PO Box 248, Owen Shound, ON N4K 5P3	

File #	PIN	NAME & ADDRESS	PROPERTY DESCRIPTION	PERMANENT EASEMENT Dimensions (Metres) Area Length x Width Hectares				TEMPORARY EASEMENT Dimensions (Metres) Area Length x Width Hectares				MORTGAGE, LIEN/LEASE &/OR ENCUMBRANCES	REMARKS
OS 39	37185-0187	[REDACTED]	PT LT 15 CON 3 SULLIVAN PT 10 16R3859; CHATSWORTH					20	x	20	0.04	MERIDIAN CREDIT UNION LIMITED 75 CORPORATE PARK DR, ST. CATHARINES, ON L2S 3W3	
OS 40	37185-0183	[REDACTED]	PT LT 14 CON 3 SULLIVAN AS IN R95648; CHATSWORTH					20	x	20	0.041		
OS 41	37185-0184	[REDACTED]	PT LT 14 CON 3 SULLIVAN AS IN R213523; CHATSWORTH					30	x	9.146	0.027		
OS 42	37185-0162	[REDACTED]	PT LT 14 CON 4 SULLIVAN AS IN R539372 & R298432 EXCEPT PT 1 16R6849; S/T R189552; CHATSWORTH					20	x	30	0.060		
		[REDACTED]						14	x	40	0.056		
OS 43	37185-0168	[REDACTED]	PT LT M CON 3 SULLIVAN AS IN R369417; CHATSWORTH	34.497	x	5	0.017	67.35	x	25	0.161	MERIDIAN CREDIT UNION LIMITED 75 CORPORATE PARK DR, ST. CATHARINES, ON L2S 3W3	
		[REDACTED]		35	x	5	0.018	45	x	30	0.137		
		[REDACTED]						20	x	20	0.040		
OS 44	37185-0166	[REDACTED]	PT LT M CON 4 SULLIVAN AS IN R470845; CHATSWORTH					20	x	10	0.02		
OS 45	37185-0113	[REDACTED]	PT LT L CON 3 SULLIVAN AS IN R340585 EXCEPT PT 1 & 2 16R8658; S/T R86497; CHATSWORTH					20	x	20	0.04		
OS 46	37185-0126	[REDACTED]	PT LT I CON 3 SULLIVAN AS IN R331016 EXCEPT THAT PORTION OF THE SYDENHAM RIVER SHOWN ON 16R5989; S/T DEBTS IN R317640; CHATSWORTH					60	x	20	0.117	RBC 180 WELLINGTON ST W, TO, ON M5J 1J1 REF-817-229-404	
		[REDACTED]						20	x	5	0.011		
OS 47	37185-0125	[REDACTED]	PT LT I CON 3 SULLIVAN PT 1 16R5989; S/T DEBTS IN R317640; CHATSWORTH					67	x	20	0.134	BMO 899 2ND AVE E, OWEN SOUND, ON N4K 5P3	
OS 48	37185-0129	[REDACTED]	PT LT I CON 4 SULLIVAN; CHATSWORTH					20	x	5	0.01		

File #	PIN	NAME & ADDRESS	PROPERTY DESCRIPTION	PERMANENT EASEMENT Dimensions (Metres) Area Length x Width Hectares			TEMPORARY EASEMENT Dimensions (Metres) Area Length x Width Hectares			MORTGAGE, LIEN/LEASE &/OR ENCUMBRANCES	REMARKS
OS 49	37185-0068	[REDACTED]	PT LT B CON 2 SULLIVAN AS IN R533073; CHATSWORTH				20 105	x x	20 10	0.037 0.105	
OS 50	37185-0072	[REDACTED]	PT LT B CON 2 SULLIVAN PT 1 16R1908; S/T EXECUTION 00-0000132, IF ENFORCEABLE; S/T EXECUTION 95- 0000911, IF ENFORCEABLE; CHATSWORTH				20 50	x x	20 30	0.041 0.152	EATT HOLDINGS LTD. 38 CRAWFORD ST, CHATSWORTH, ON N0H 1G0
OS 51	37184-0347	[REDACTED]	PT LT A CON 2 SULLIVAN PT 4 16R9099 TOWNSHIP OF CHATSWORTH				124.77	x	35	0.439	TD BANK 4720 TAHOE BLVD 5TH FLOOR, MISSISSAUGA, ON L4W 5P2
OS 52	37184-0349	[REDACTED]	PT LT A CON 2 SULLIVAN PT 5 & 6 16R9099 TOWNSHIP OF CHATSWORTH				190.57	x	35	0.665	RBC 180 WELLINGTON ST W, TO, ON M5J 1J1
OS 53	37185-0069	[REDACTED]	PT LT B CON 2 SULLIVAN PT 1 & 2 16R4293; CHATSWORTH				20	x	20	0.041	
OS 54	37185-0071	[REDACTED]	PT LT A CON 2 SULLIVAN PT 1 16R9080; CHATSWORTH				100	x	5	0.051	
OS 55	37184-0284	[REDACTED]	PT LT 6 CON 1 DIVISION 3 SULLIVAN AS IN R529212; DESCRIPTION MAY NOT BE ACCEPTABLE IN FUTURE AS IN R529212; S/T R86505;	100	x	100					

Summary of Comments Received on the Environmental Report and Responses Provided by Enbridge Gas Inc.

Contact Name	Method and Date of Communication	Summary of Comments/Questions	Response
Ontario Pipeline Coordinating Committee Members (OPCC)			
Kourosh Manouchehri Engineer, Fuels Safety Technical Standards and Safety Authority (TSSA)	Email of October 5, 2018	TSSA requested the following information: ▪ High Consequence Area study, ▪ Information on the pressure tests criteria; and ▪ Pressure test procedure. TSSA also indicated that this Project is selected to witness some sections of pressure tests, and requested the construction timeline, when available.	AECOM responded to TSSA via email on December 14, 2018, and provided the High Consequence Area study and information on the pressure test criteria for this Project. AECOM also indicated that the pressure test plan is not available at this time to provide to TSSA.
	Email of April 16, 2019	Sent an email to Scott Walker of Union Gas (now Enbridge Gas Inc.) to request an update on the status of this Project.	Scott responded on April 18 that commercial agreements are being negotiated with EPCOR. Pending the results of these discussions, the Project may be able to proceed in 2020.
	Email of October 26, 2016	Dan Minkin is the MTCS Heritage Planner assigned to this file (MTCS File #0007025) and will be providing comments by November 9.	No response required.
Karla Barboza MCIP, RPP, CAHP (A) Team Lead, Heritage Ministry of Tourism, Culture and Sport (MTCS) Culture Division, Programs and Services Branch, Heritage Planning Unit	Email of October 29, 2018	No longer with ENDM. Identified the new contact, Shannon McCabe (Shannon.McCabe@ontario.ca).	AECOM sent a follow-up email to Shannon McCabe.
Shereen Smithanik Senior Advisor - Indigenous Energy Policy Unit Ministry of Energy, Northern Development and Mines (ENDM)	Email of October 30, 2018	Confirmed that she is the correct contact person.	No response required.
Shannon McCabe Manager (Acting) ENDM	Email of October 30, 2018	No comments provided on Environmental Report.	
Craig Newton Regional Environmental Planner / Regional EA Coordinator Ministry of the Environment, Conservation and Parks (MECP)	Email of October 31, 2018	Sent an email in response to AECOM's e-mail of October 26th, 2018 addressed to Crystal Lafrance (Supervisor, APEP and OPCC Member). MECP's review of the Environmental Report did not result in any additional concerns, and MECP acknowledges that AECOM addressed the waste site issue previously identified by MECP back in July of 2017.	AECOM acknowledged MECP's review on October 31, 2018.
Michele Doncaster Policy Advisor Land Use Policy & Stewardship Ministry of Agriculture, Food, and Rural Affairs	Email of November 1, 2018	Sent an email in response to AECOM's follow-up e-mail of November 1, 2019. Requested the location/extent of the Project to determine if some other staff received the Environmental Report.	AECOM emailed a key map of the Project on November 1, 2018. AECOM also couriered a USB drive containing Environmental Report on the same day.

Summary of Comments Received on the Environmental Report and Responses Provided by Enbridge Gas Inc.

Contact Name	Method and Date of Communication	Summary of Comments/Questions	Response
Dan Minkin Heritage Planner MTCS	Letter via email of November 9, 2018	ER indicates that the Stage 2 fieldwork is ongoing. To the greatest extent possible, all required archaeological survey work should be completed during the study itself so that its results can inform the evaluation of alternatives.	AECOM responded to the MTCS via email on July 7, 2019. A summary of the response is provided below:
		Given that archaeological and built heritage studies were completed and identified resources and potential impacts, it is unclear why cultural heritage considerations were not included in the evaluation of alternatives presented in Table 3-2.	The environmental study process for the Project was divided into three phases. During Phase I, the alternative pipeline routes were identified. During Phase II, a desktop based comparative evaluation was conducted to select the Preferred Pipeline Route. During the third phase, an assessment was conducted to identify potential effects of the Preferred Pipeline Route, and to identify mitigation measures to avoid or reduce any potential effects on the environment.
		Please continue to consult MTCS through the EA process.	The archaeological resources and built heritage were not included in the comparative analysis, because these resources were assessed along the Preferred Pipeline Route. Stage 1 Archaeological Assessment and Cultural Heritage Assessment reports were completed to identify archaeological resources and built heritage along Preferred Pipeline Route.
			Not applicable
Member - Ontario Pipeline Coordinating Committee Infrastructure Ontario	Email of November 14, 2018	Since no MGCS / Hydro Corridor lands are directly impacted and the pipeline will be located within the road/utility right of way, there are no comments.	
Senior Planner and Policy Advisor - Corridor Management and Property Office Ministry of Transportation	A response was not received	There may be a need to some MGSC lands to access the Project lands and Union Gas is working with CBRE to obtain the agreement.	Not applicable
Team Lead - Environmental Planning Ministry of Natural Resources and Forestry (MNR)	A response was not received	No comments provided	Not applicable
Manager - Community Planning and Development Ministry of Municipal Affairs and Housing, Western Municipal Services Office	A response was not received	No comments provided	Not applicable
Shannon McCabe Manager (Acting) ENDM	A response was not received	No comments provided	Not applicable
Government Agencies and Other Stakeholders			
Stephanie Lacey-Avon Planner Grey County	Letter sent via email of October 5, 2018	As per the Franchise Agreement between Grey County and Union Gas, the County must provide a running line to Union Gas to install gas infrastructure on a County Road. The requirements consist of Municipal Consent Drawings to be presented for approval for a running line, along with Encroachment Permits to do the work. The province is in charge of environmental issues that may arise.	No response required.
		The County's Economic Development Department is supportive of this proposal as it will promote further development opportunities with necessary infrastructure.	

Summary of Comments Received on the Environmental Report and Responses Provided by Enbridge Gas Inc.

Contact Name	Method and Date of Communication	Summary of Comments/Questions	Response
		County sees this as a potential opportunity to partner with SWIFT to lay fibre optics at the same time. Provided the mitigation measures proposed in the Environmental Report are implemented, ongoing consultation continues with members of the public in vicinity of the proposed pipeline, and monitoring techniques of the development are effectively implemented at the time of construction, County planning staff has no further comments at this stage. The County requested notice of any decision rendered with respect to this Project.	
Saugeen Nature c/o Nikki May Saugeen Nature	Letter via email of November 6, 2018	Saugeen Nature letter included comments related to: ▪ Comparative Route Analysis ▪ Construction Activities ▪ Wildlife, Terrestrial and Aquatic Resources; and ▪ Effects on Soil, Surface Water and Vegetation and Ecological Communities.	AECOM responded to Saugeen Nature's comments via a letter dated December 7, 2018 sent via email and mail. A summary of response is provided below: <i>Project Route:</i> ▪ The preferred route was chosen because it has been identified as the best option, being the least impactful on the environment, the safest, the least disturbance to features, and having the lowest social, economic, and cultural impacts. <i>Construction Activities:</i> ▪ Hydrostatic Testing of the pipeline will be completed using water sourced from the main branch of the Saugeen River in the area of the proposed pipeline crossing, and then discharge to ground surface within the drainage area of the site of taking. ▪ Water taking and discharge will be completed in accordance to the conditions of a Permit to Take Water (PTTW) issued by the Ministry of the Environment, Conservation and Parks. ▪ For the protection of aquatic species, screens will be used on the intake lines. Screens will be sized according to <i>Fisheries and Oceans Canada Freshwater Intake End-of-Pipe Fish Screen Guideline</i>. ▪ The rate of taking water will be completed in a controlled manner not exceeding the conditions of the PTTW or negatively impacting downstream flow. ▪ All construction equipment used for the Project will be cleaned and inspected to be clean of soil and plant material prior to its use on the Project to decrease the risk of transporting invasive plant species into the Project area. ▪ To limit the introduction of non-native species, disturbed area will be seeded with a fast growing mix of annual rye and oats. ▪ Additional native seed mixtures will be used along stream banks or locations with steep grades to ensure adequate vegetation growth. The seed mix will be selected in consultation with Saugeen Valley Conservation and Grey Sauble Conservation and will composed of species native to Ontario. <i>Wildlife</i>

Summary of Comments Received on the Environmental Report and Responses Provided by Enbridge Gas Inc.

Contact Name	Method and Date of Communication	Summary of Comments/Questions	Response
			- A full time Environmental Inspector will be on site and they will be supported by qualified biologists to complete wildlife transfers and aquatic habitat restoration. - Silt fence will be installed along the Project route at locations adjacent to wetlands, watercourses, and erosion prone areas. - Any construction material that is potential nesting material (sand/gravel) will be stockpiled away from potential turtle habitat or surrounded by exclusion fencing.
Public / Landowners			
Anne Maxwell	Letter dated November 9, 2018 sent via email	The letter included comments concerning impact of Project on groundwater, surface water, bedrock formations, fish habitat, spawning beds and erosion, and historical landmarks.	Union Gas responded to Anne Maxwell's comments via email on November 30, 2018. <i>The potential for a gas leak over time:</i> - To ensure safety of all of our assets, we construct and operate our pipeline in accordance with Technical Standards and Safety Authority's (TSSA) regulations. Further, our pipeline operations include monitoring and inspection of our entire pipeline system. <i>Ensuring drilling machines or other equipment are in good, safe working order:</i> - During construction, we employ construction inspectors to observe and identify construction practices and minimize any issues like leaks from occurring. Further, we employ a full-time environmental inspector who works to ensure all environmental commitments made in the Project area are kept. <i>Ensuring the environmental integrity of any place we drill into bedrock:</i> - The proposed Horizontal Directional Drills (HDDs) will be specifically designed for the geological conditions of each crossing location. Each HDD will be continuously operated and monitored 24 hours a day, 7 days a week when being completed. Sediment and erosion control plans and spill response plans will be reviewed and approved by Saugeen Conservation as part of the permitting process. <i>Protecting fish habitats:</i> - All in-water works will be completed in compliance with the federal <i>Fisheries Act</i> to avoid serious harm to fish and fish habitat. All watercourse crossings will also be completed under permits and approvals issued by applicable regulatory agencies. A full time Environmental Inspector will be on site during active in-water works and they will be supported by qualified fisheries biologists to complete wildlife transfers, and aquatic habitat restoration. <i>Protecting historic buildings:</i> - It is our goal to protect historic buildings and not disturb them. We will make every effort to do so on this Project.

Summary of Comments Received on the Environmental Report following OEB Filing Notification and Responses Provided by Enbridge Gas Inc.

Contact Name	Method and Date of Communication	Summary of Comments/Questions	Response
Ontario Pipeline Coordinating Committee Members (OPCC)			
Craig Newton Regional Environmental Planner/ Regional EA Coordinator MECP	Email of July 5, 2019	The ER must identify whether the project is occurring in a source water protection vulnerable area and it must be clearly documented in the report. If the project is occurring in a vulnerable area, then the proponent must consult with the appropriate Conservation Authority or Source Protection Authority as there may be policies in the local source protection plan that apply.	AECOM responded via email on July 16, 2019 and confirmed that source water protection is captured in Section 5.3.7 of the ER. The Project Study Area crosses Saugeen Valley Source Protection Area (SPA) and Grey Sauble SPA, which are part of the Saugeen, Grey Sauble, Northern Bruce Peninsula Source Protection Region (SPR). AECOM noted also that potential effects on groundwater resources during construction and operation of the Project include change in groundwater quantity and flow patterns, and groundwater quality. It is not anticipated that the Project will change/create new vulnerable areas or pose a risk to drinking water as potential effects are predicted to be temporary. Enbridge will obtain all necessary environmental permits prior to construction and mitigation measures will also be developed in consultation with these regulatory bodies to protect groundwater resources.
		MECP asked Enbridge to include a section on source water protection in the ER, including consideration in the evaluation of alternatives, effects assessment and mitigation measures.	
Kourosh Manouchehri Engineer, Fuels Safety TSSA	Email of July 9, 2019	A request for the High Consequence Area Analysis for the Project was received.	AECOM responded to TSSA in an email on July 9, 2019 with the High Consequence Area Analysis for the Project.
	Letter via email of July 22, 2019	TSSA provided AECOM with a letter and advised the project was selected for an audit. TSSA asked to provide a construction schedule and contact information.	Scott Walker from Enbridge replied via email on July 23, 2019 and advised that once the construction schedule was finalized, he would forward a copy to TSSA. He will also provide more details during the scheduling phase and ensure the proper subject matter experts are available on site.
Kim Benner District Planner MNRF – Midhurst District	Email of July 17, 2019	MNRF noted that a letter from Jody Scheifley of MNRF was provided to Kristan Washburn of AECOM on November 1, 2018. It contained comments on Species at Risk and fisheries protection. MECP requested confirmation on whether information in addition to the letter is needed.	AECOM confirmed the letter of November 1, 2018 is sufficient for providing the information needed for OPPC review of the Environmental Report.
		They also suggested consulting with the MECP with respect to any Species at Risk / <i>Endangered Species Act</i> matters related to the Project.	
Tyler Shantz Planner Ministry of Municipal Affairs and Housing	Email of July 22, 2019	Ministry of Municipal Affairs and Housing confirmed that they have no land use planning concerns with the proposed Project.	No response required.

Ministry of Energy, Northern
Development and Mines

Ministère de l'Énergie, du
Développement du Nord et des
Mines

77 Grenville Street
6th Floor
Toronto ON M7A 2C1

77, rue Grenville
6^e étage
Toronto ON M7A 2C1



Indigenous Energy Policy

VIA EMAIL

November 19, 2019

Brandon Ott
Technical Manager Regulatory Applications
Enbridge Gas Inc.
500 Consumers Road, 5th Floor
Toronto, ON M2J 1P8

Re: Consultation - Letter of Opinion for Owen Sound Reinforcement Project

Dear Brandon Ott,

The Ontario Ministry of the Energy, Northern Development and Mines has completed its review of Enbridge's Indigenous consultation report for the Owen Sound Reinforcement natural gas project. This letter is to notify you that based on the information provided to date, the Ministry is of the opinion that the procedural aspects of consultation undertaken by Enbridge to date for the purposes of the Ontario Energy Board's Leave to Construct approval for the Owen Sound Reinforcement project is satisfactory.

If you have any questions about this letter or require any additional information, please contact Shannon McCabe, Senior Advisor at 647-924-8139 or Shannon.McCabe@Ontario.ca.

It is expected that Enbridge will continue its consultation activities with the communities throughout the life of the project, and that Enbridge will notify the Ministry should any additional rights-based concerns/issues arise.

Sincerely,

A handwritten signature in black ink, appearing to read "Dan Delaquis".

Dan Delaquis
Manager
Indigenous Energy Policy

c: Ontario Energy Board
Ontario Pipeline Coordinating Committee
Ken McCorkle, Enbridge Gas Inc.
Lauren Whitwham, Enbridge Gas Inc.