


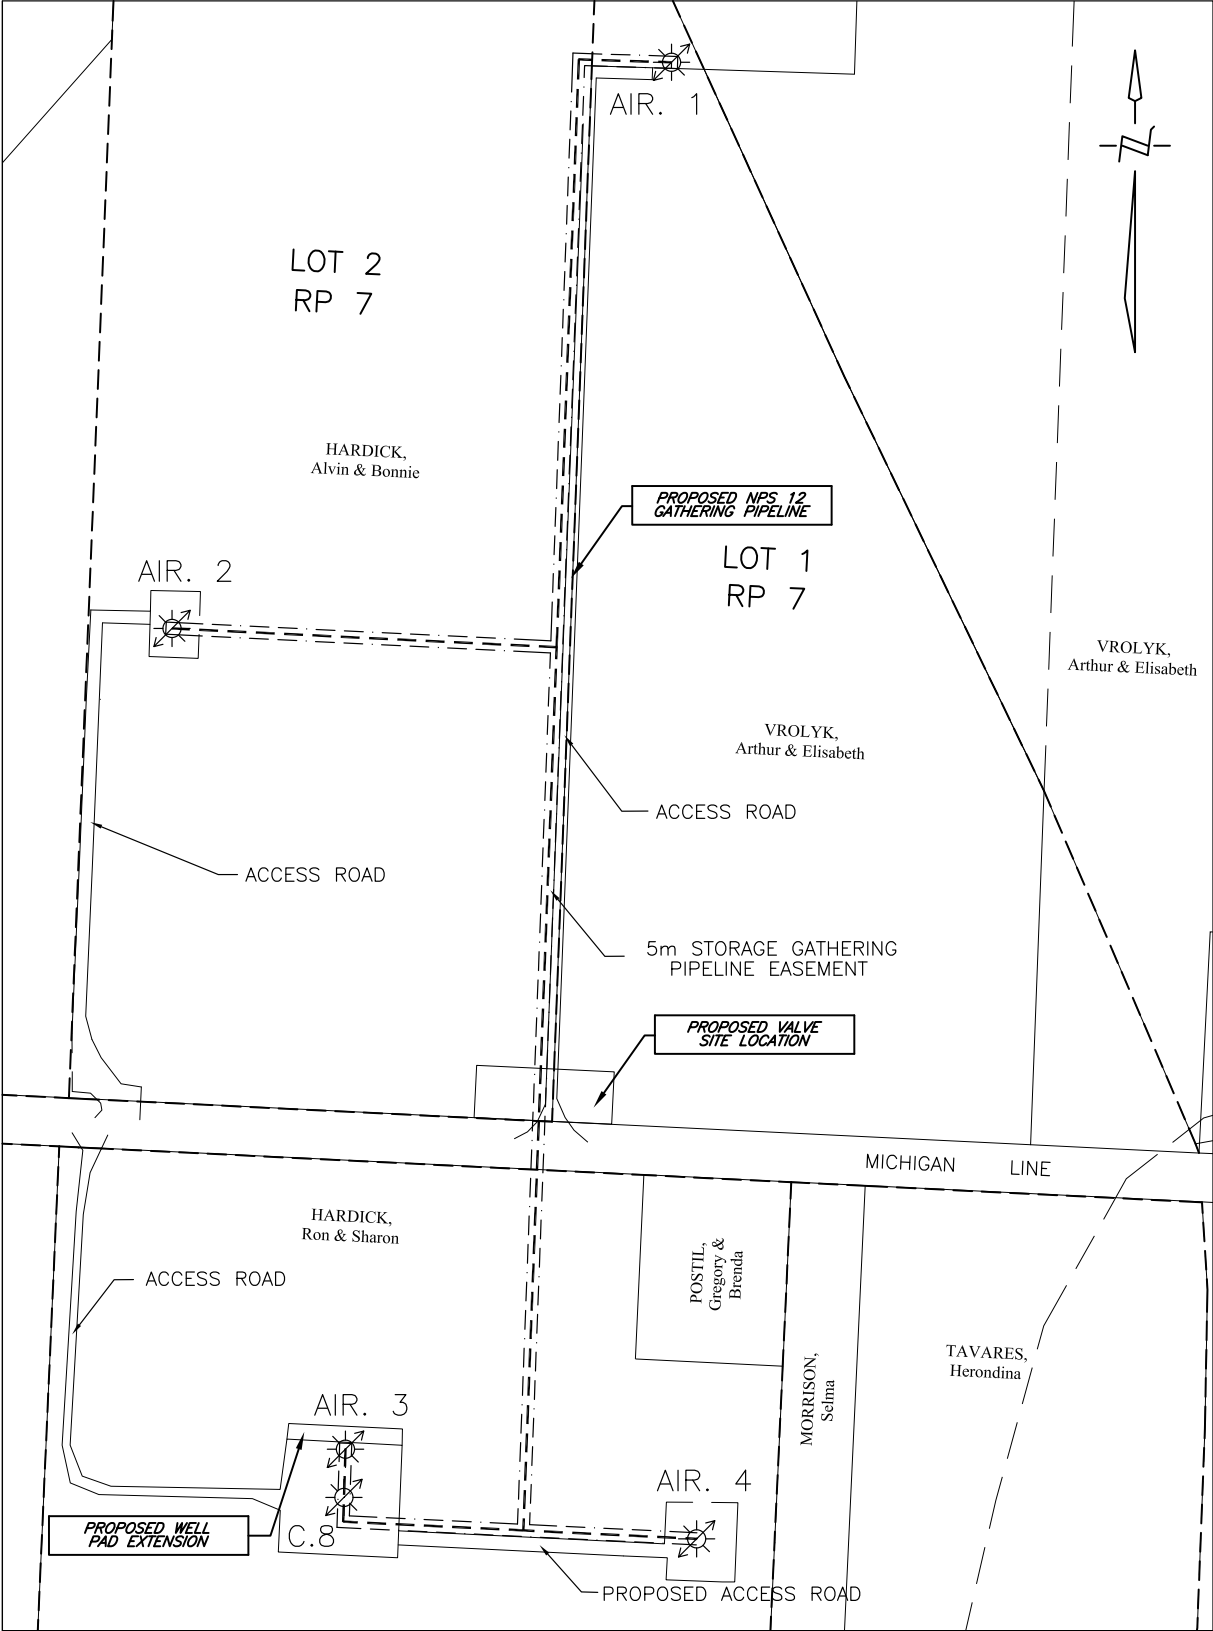

| REVISIONS |           |    |       |                        | SARNIA AIRPORT POOL PROJECT<br>STORAGE POOL FACILITIES MAPPING<br>CITY OF SARNIA |                 |                    |                            |
|-----------|-----------|----|-------|------------------------|----------------------------------------------------------------------------------|-----------------|--------------------|----------------------------|
| NO.       | DATE      | BY | APP'D | REMARKS                |                                                                                  |                 |                    |                            |
| 1         | MAR 26/08 | DM | LJ    | UPDATED LANDOWNER NAME |                                                                                  |                 |                    |                            |
|           |           |    |       |                        |                                                                                  |                 |                    |                            |
|           |           |    |       |                        |                                                                                  |                 |                    |                            |
|           |           |    |       |                        | DRAWN BY<br>MONTEITH & SUTHERLAND                                                |                 |                    |                            |
|           |           |    |       |                        | CHECKED BY<br>L. JEROMEL                                                         |                 | DATE<br>2007-12-03 | SCALE<br>1:2000            |
|           |           |    |       |                        | APPROVED BY<br>L. JEROMEL                                                        |                 | DATE<br>2007-12-03 | PLOT SPEC.<br>1=2          |
|           |           |    |       |                        | SIZE<br>C                                                                        | SHEET<br>1 of 1 |                    | DRAWING NO.<br>SASP-SAP-06 |