


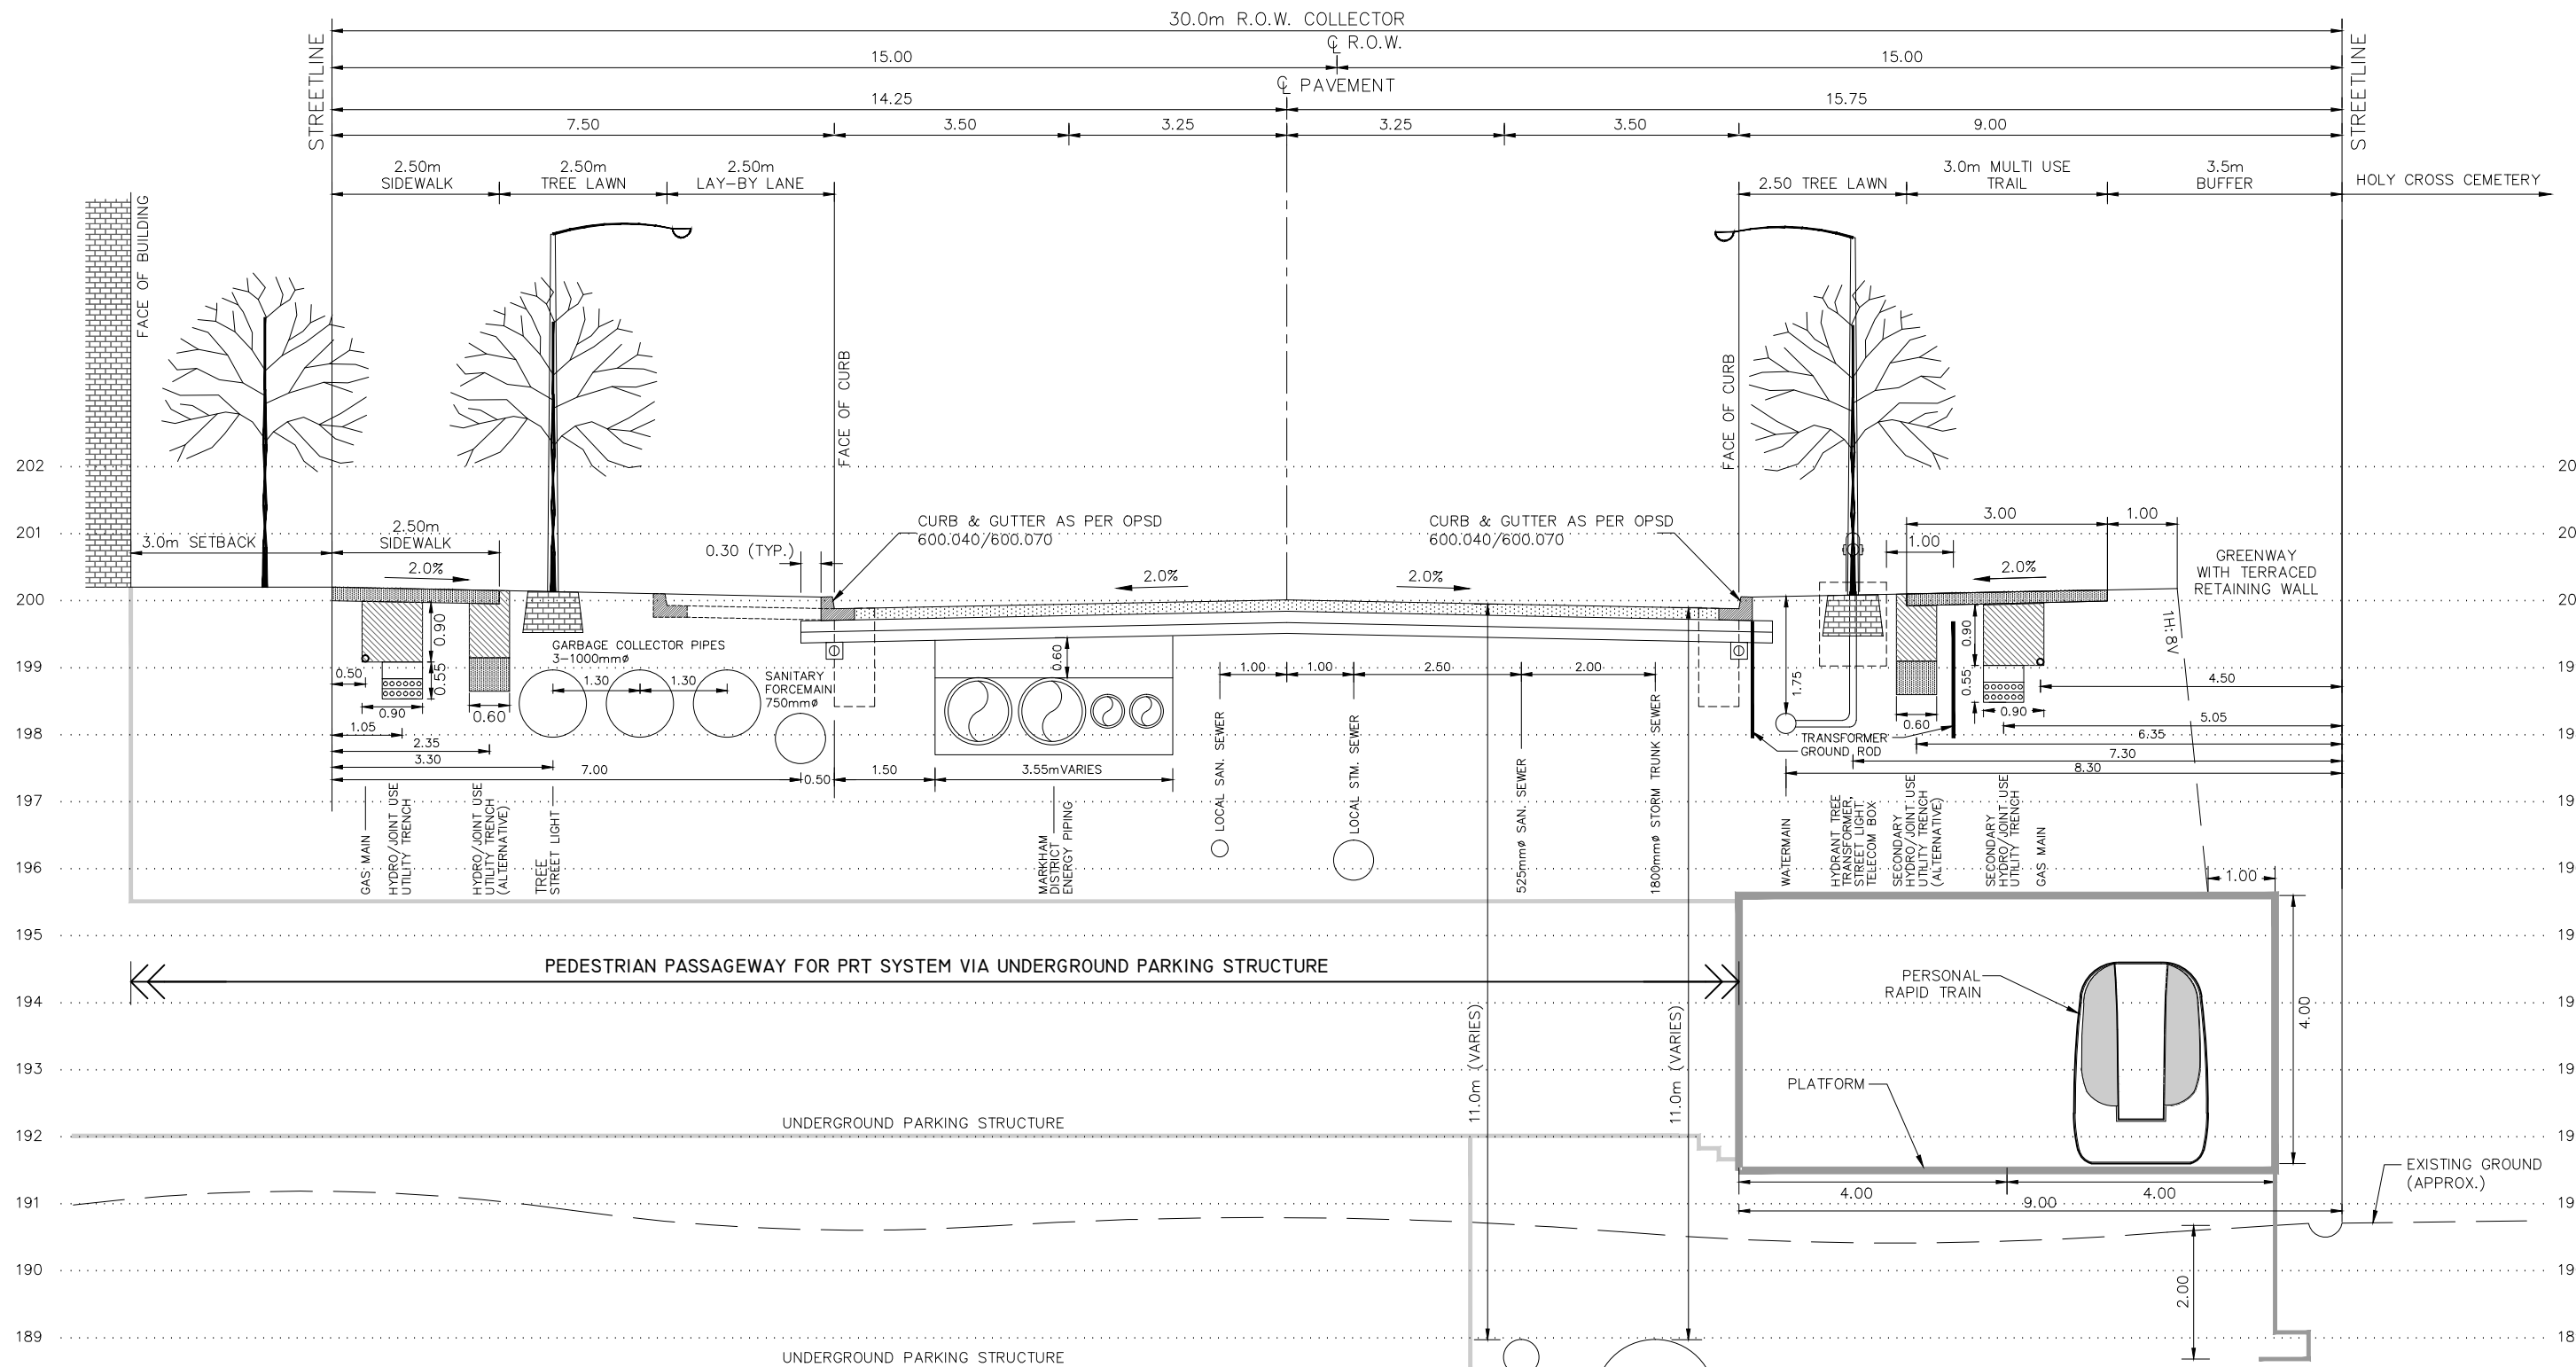


ALL DIMENSIONS ARE IN METRES UNLESS OTHERWISE SHOWN.

SECTION 2

SOUTH BOULEVARD (RAMPING CONDITIONS) W/ UNDERGROUND PARKING SYSTEM
30.0m MAJOR COLLECTOR ROAD AT C.N.R. (FILL CONDITIONS)

SCALE 1:100

DATE PREPARED: JUNE 22, 2013

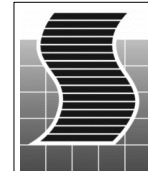

SCHAEFFERS
CONSULTING ENGINEERS

SCHAEFFER & ASSOCIATES LTD.

6 Ronrose Drive, Concord,
Ontario L4K 4R3
Tel: (905) 738-6100
Fax: (905) 738-6875
E-mail:
design@schaeffers.com

FIGURE 3