

MINISTRY OF TRANSPORTATION, ONTARIO PR-D-707 88-05

DRAWING NAME: L:\proj\2074021\Drawings\4021-25X.dwg
MODIFIED: 2008/03/15

METRIC

DIMENSIONS ARE IN METRES
AND/OR MILLIMETRES
UNLESS OTHERWISE SHOWN

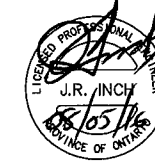


PLATE No
CONT No 2008-4012
WP No 2-99-00

NEW CONSTRUCTION
STA 19+425 TO STA 19+250
HIGHWAY 33


MORRISON
HERSHFIELD **MH**



SHEET
25

NOTE:
ALL CURB TERMINATIONS AS PER OPSD 608.010

← LIMIT OF CONTRACT
STA. 19+600

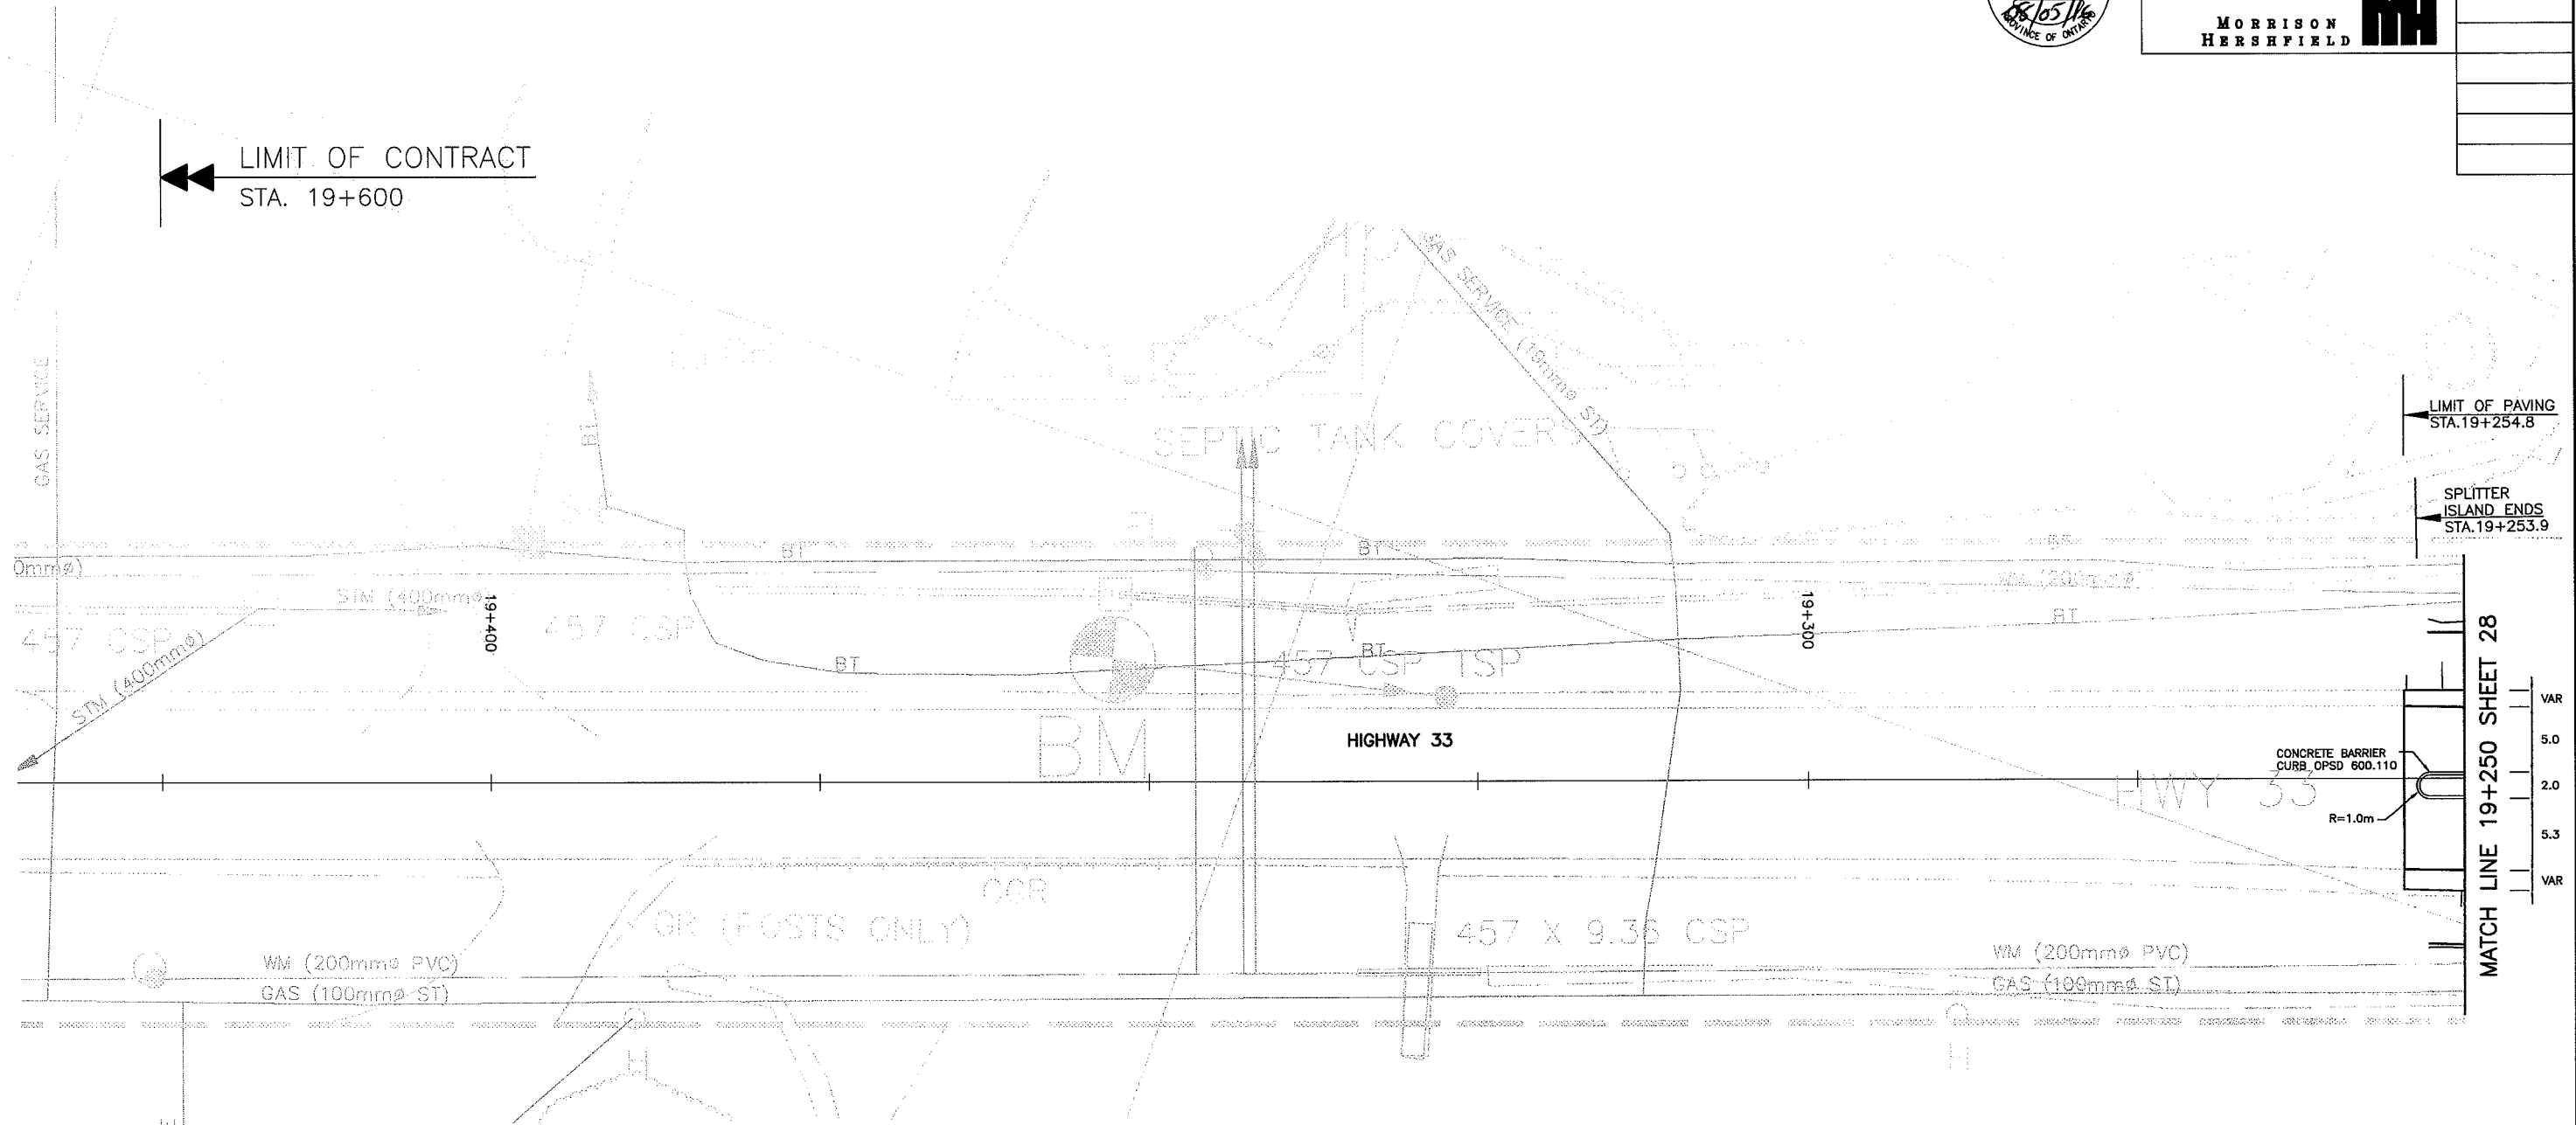

LEGEND
+ + + GUIDE RAIL

SCALE
2.5 0 5
Horizontal


- NOTES:
1. ALL CURB TERMINATION AS PER OPSD 608.010
 2. ALL DIMENSIONS OF PAVEMENT WIDTHS ARE FACE OF CURB TO FACE OF CURB

METRIC
DIMENSIONS ARE IN METRES
AND/OR MILLIMETRES
UNLESS OTHERWISE SHOWN




PLATE No	
CONT No	2008-4012
WP No	2-99-00
NEW CONSTRUCTION	
STA 19+250 TO STA 19+075	
HIGHWAY 33	
MORRISON HERSHFIELD	

SHEET	28

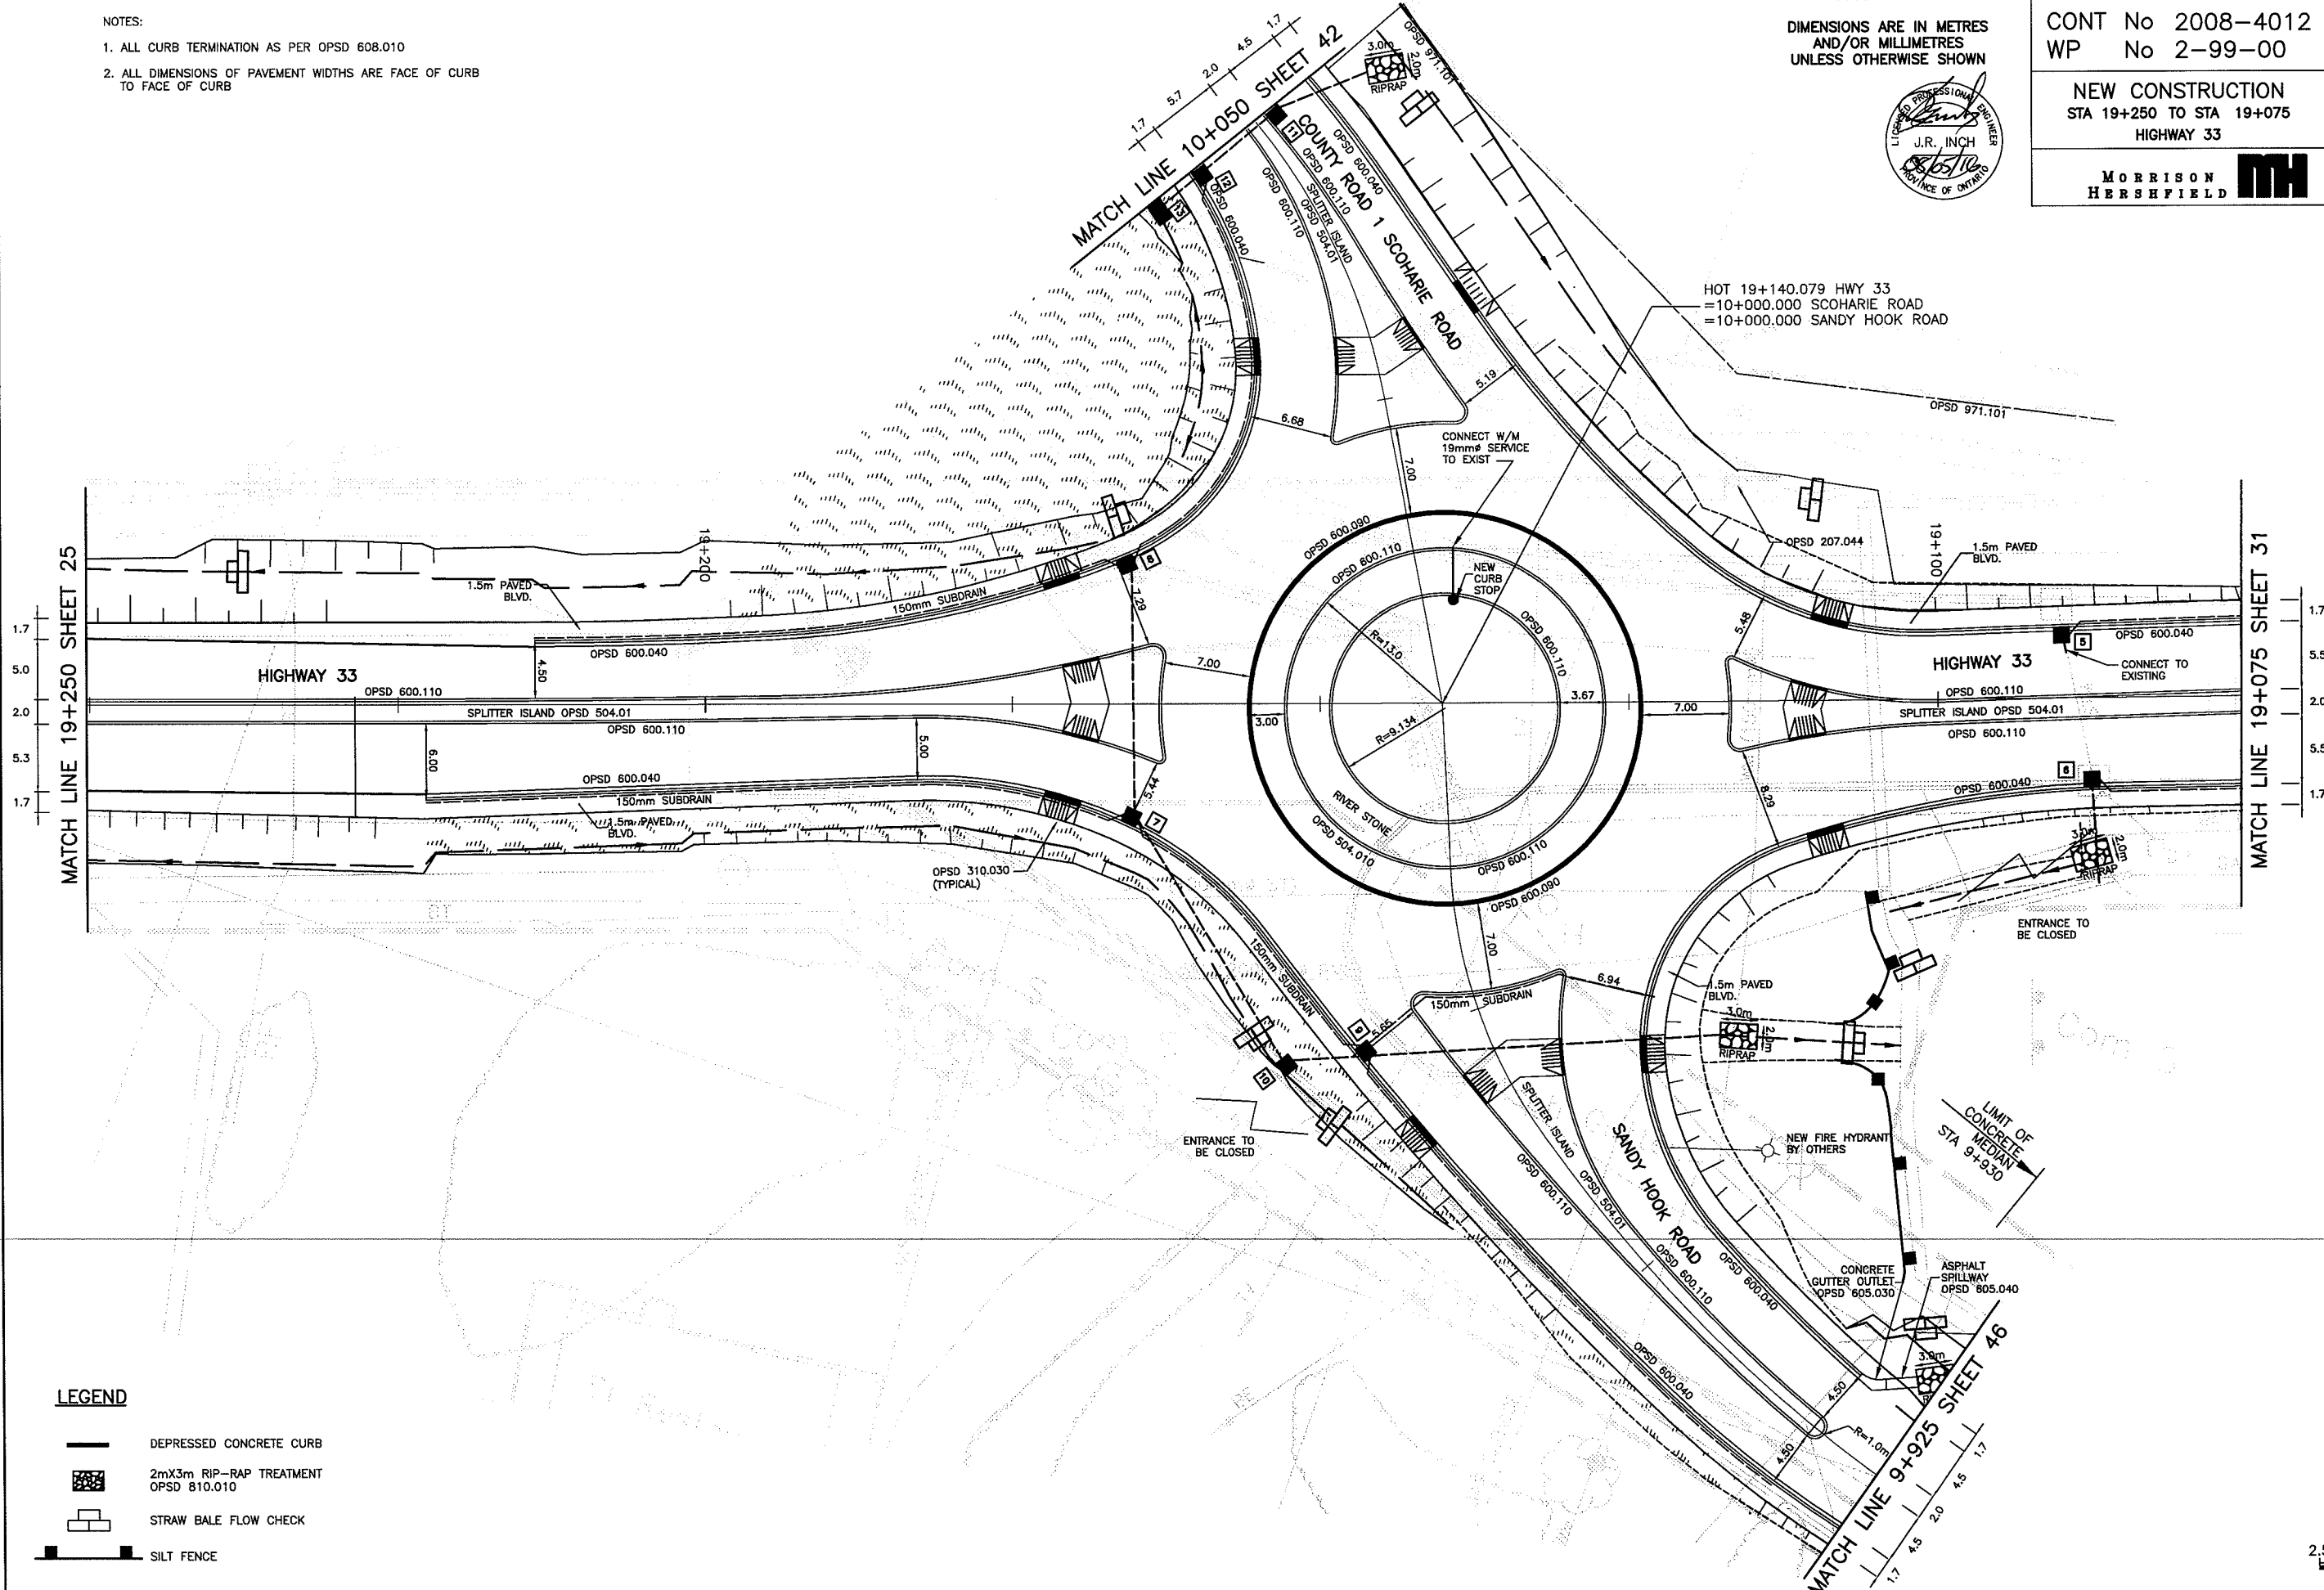

- LEGEND
- DEPRESSED CONCRETE CURB
 - 2mX3m RIP-RAP TREATMENT OPSD 810.010
 - STRAW BALE FLOW CHECK
 - SILT FENCE

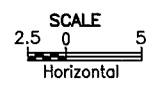

MINISTRY OF TRANSPORTATION, ONTARIO PR-D-707 88-05

DRAWING NAME: L:\proj\2074021\Drawings\4021-31x.dwg
MODIFIED: 2008/02/15

NOTE:
ALL CURB TERMINATIONS AS PER OPSD 608.010


METRIC
DIMENSIONS ARE IN METRES
AND/OR MILLIMETRES
UNLESS OTHERWISE SHOWN




PLATE No
CONT No 2008-4012
WP No 2-99-00

NEW CONSTRUCTION
STA 19+075 TO STA 18+900
HIGHWAY 33

MORRISON
HERSHFIELD **MH**

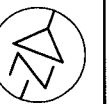

SHEET
31

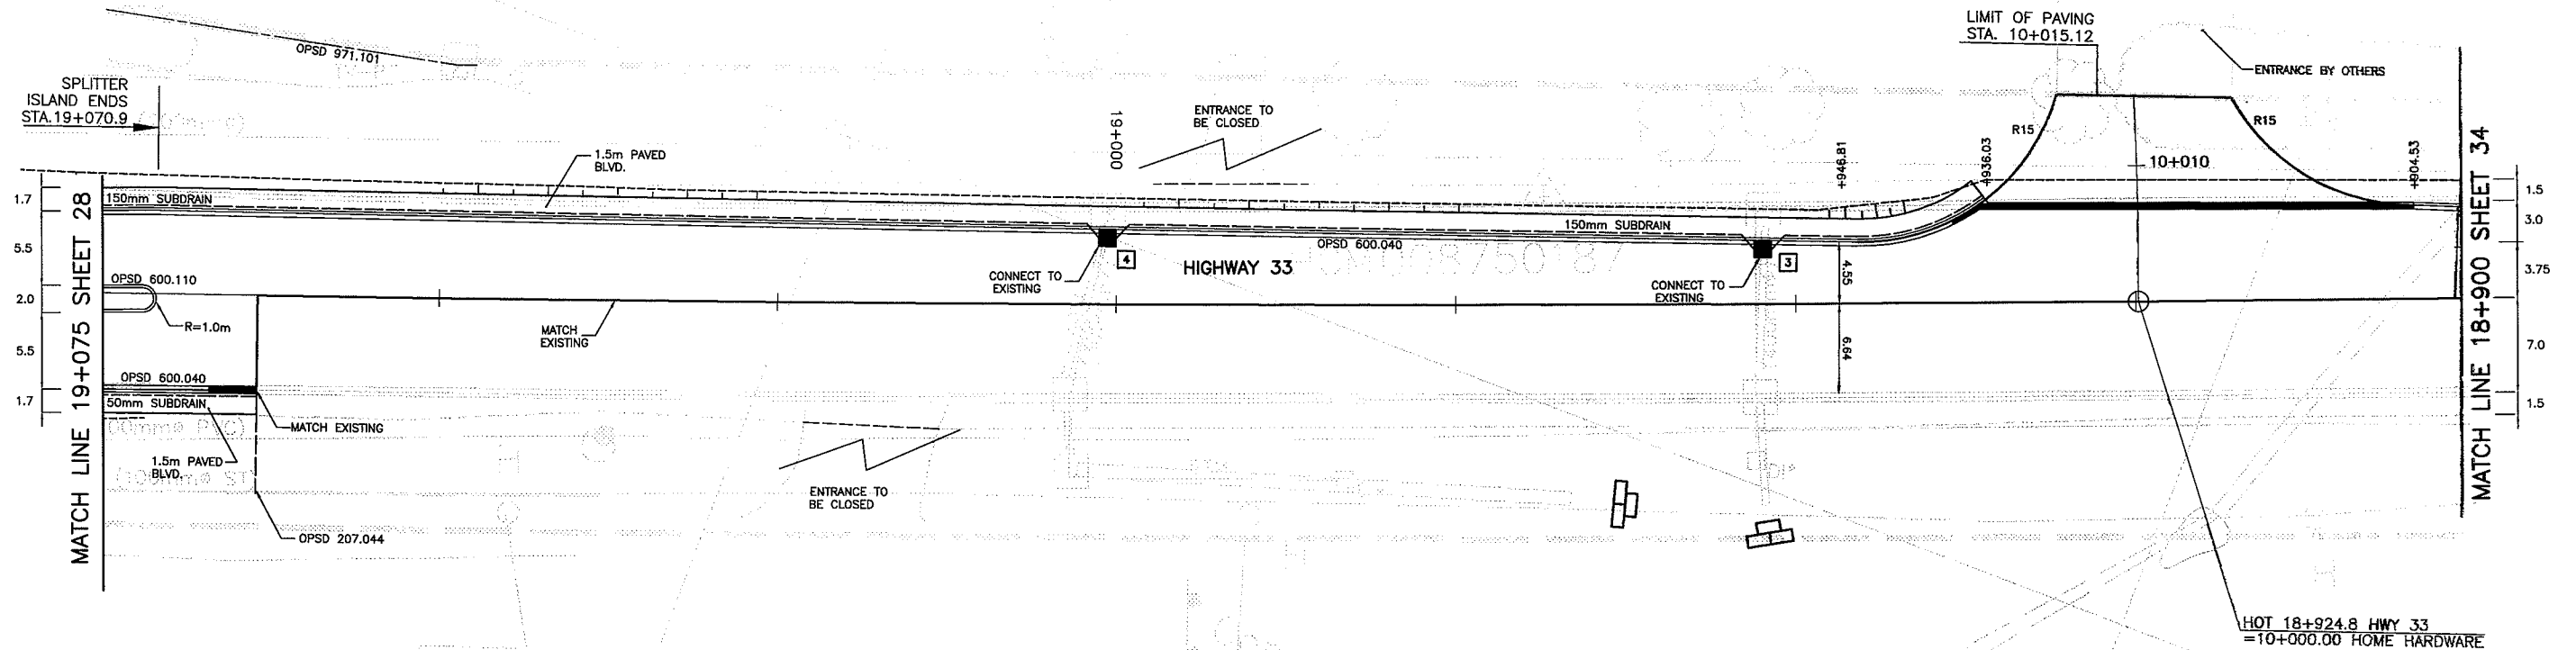

LEGEND

— DEPRESSED CONCRETE CURB

SCALE
2.5 0 5
Horizontal

MINISTRY OF TRANSPORTATION, ONTARIO PR-D-707 88-05


DRAWING NAME: L:\proj\2074021\Drawings\4021-34X.dwg
MODIFIED: 2008/05/28

NOTE:
ALL CURB TERMINATIONS AS PER OPSD 608.010


METRIC
DIMENSIONS ARE IN METRES
AND/OR MILLIMETRES
UNLESS OTHERWISE SHOWN



PLATE No	
CONT No	2008-4012
WP No	2-99-00
NEW CONSTRUCTION STA 18+900 TO STA 18+725 HIGHWAY 33	
MORRISON HERSHFIELD MH	

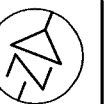

SHEET
34

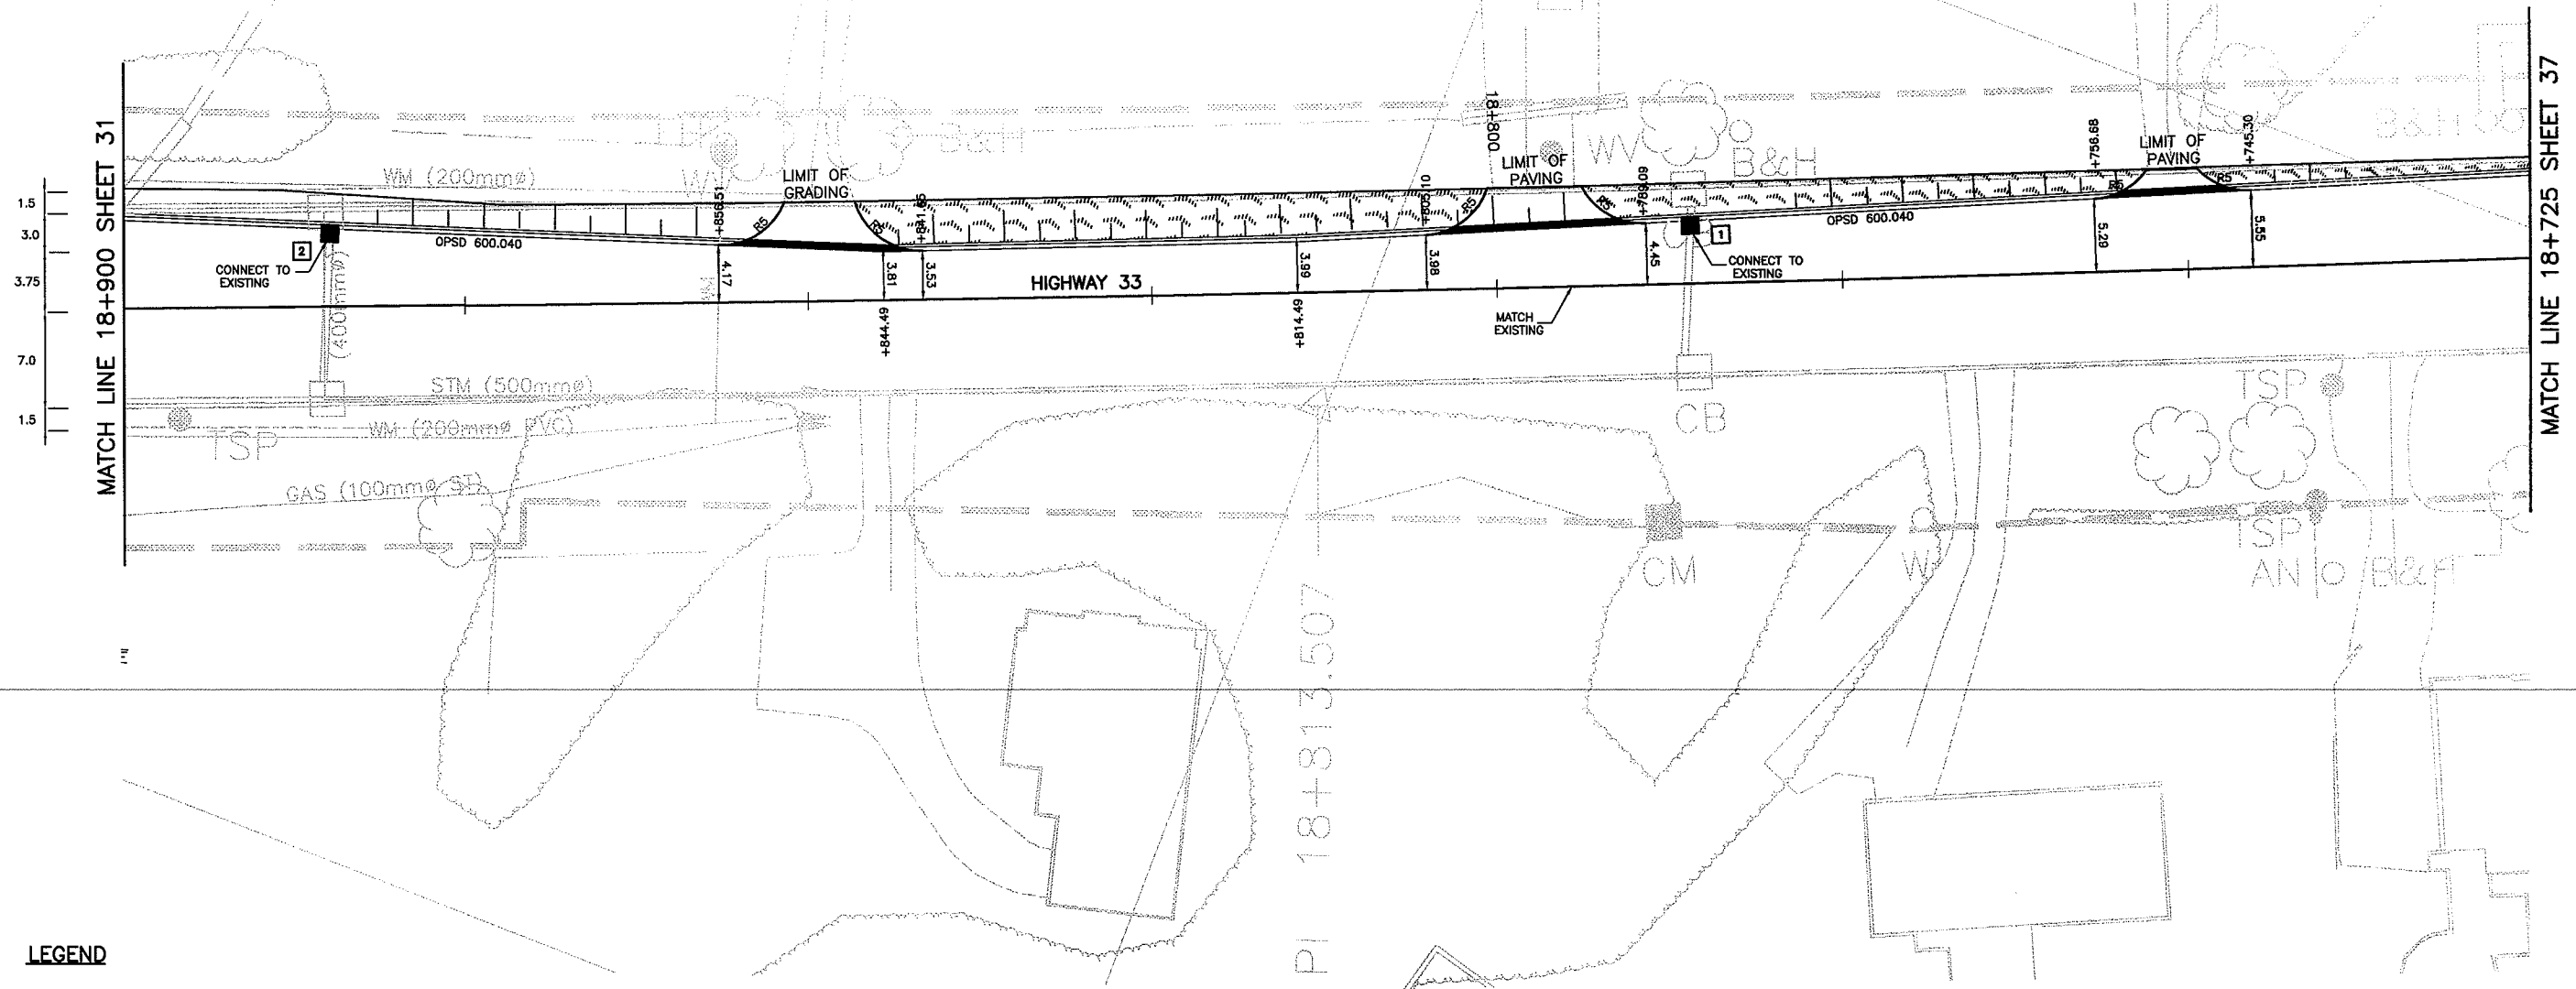

LEGEND

— DEPRESSED CONCRETE CURB

SCALE
2.5 0 5
Horizontal

MINISTRY OF TRANSPORTATION, ONTARIO PR-D-707 88-05

DRAWING NAME: L:\proj\2074021\Drawings\4021-37X.dwg
MODIFIED: 2008\05\28

NOTE:
ALL CURB TERMINATIONS AS PER OPSD 608.010

METRIC


DIMENSIONS ARE IN METRES
AND/OR MILLIMETRES
UNLESS OTHERWISE SHOWN




PLATE No
CONT No 2008-4012
WP No 2-99-00

NEW CONSTRUCTION
STA 18+725 TO STA 18+550
HIGHWAY 33

MORRISON
HERSHFIELD

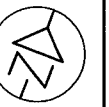

SHEET
37

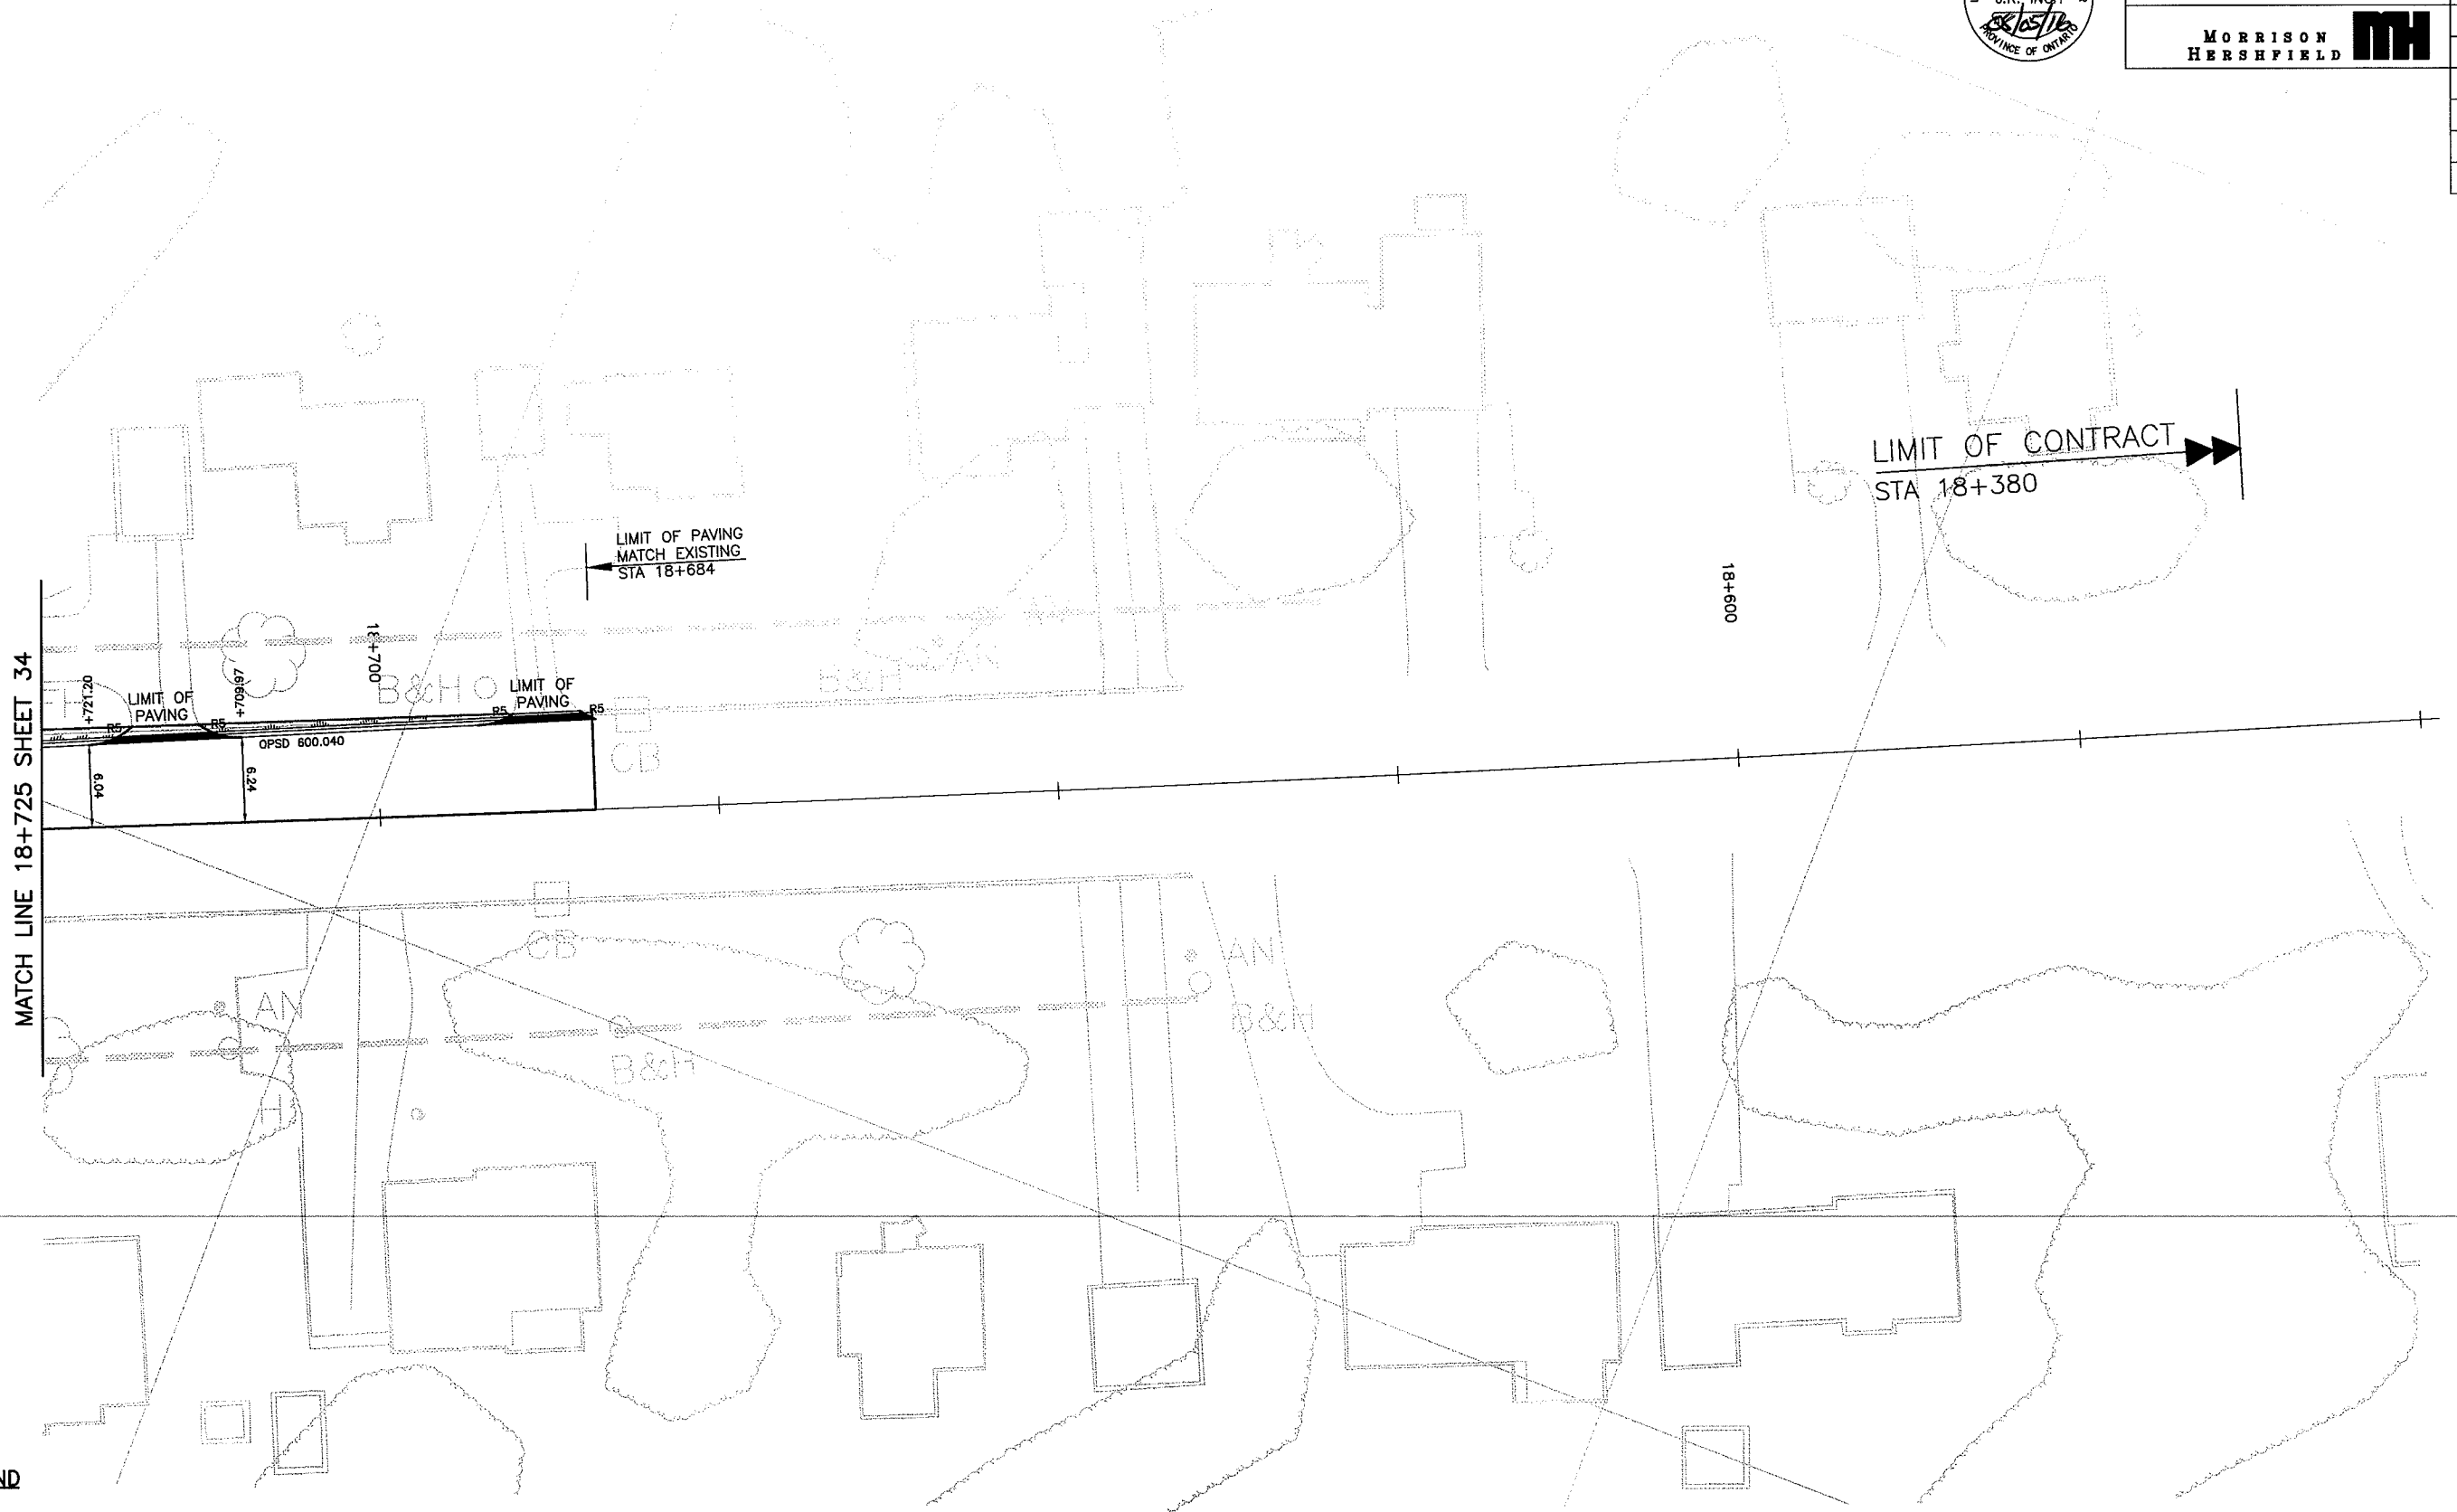

LEGEND

— DEPRESSED CONCRETE CURB

SCALE
2.5 0 5
Horizontal

MINISTRY OF TRANSPORTATION, ONTARIO PR-D-707 88-05

DRAWING NAME: L:\proj\2074021\Drawings\4021-39X.dwg
MODIFIED: 2008/10/28

NOTE:
ALL CURB TERMINATIONS AS PER OPSD 608.010

METRIC
DIMENSIONS ARE IN METRES
AND/OR MILLIMETRES
UNLESS OTHERWISE SHOWN



PLATE No
CONT No 2008-4012
WP No 2-99-00


NEW CONSTRUCTION
STA 10+320 TO STA 10+200
SCOCHARIE ROAD

MORRISON
HERSHFIELD



SHEET
39

SCALE
2.5 0 5
Horizontal

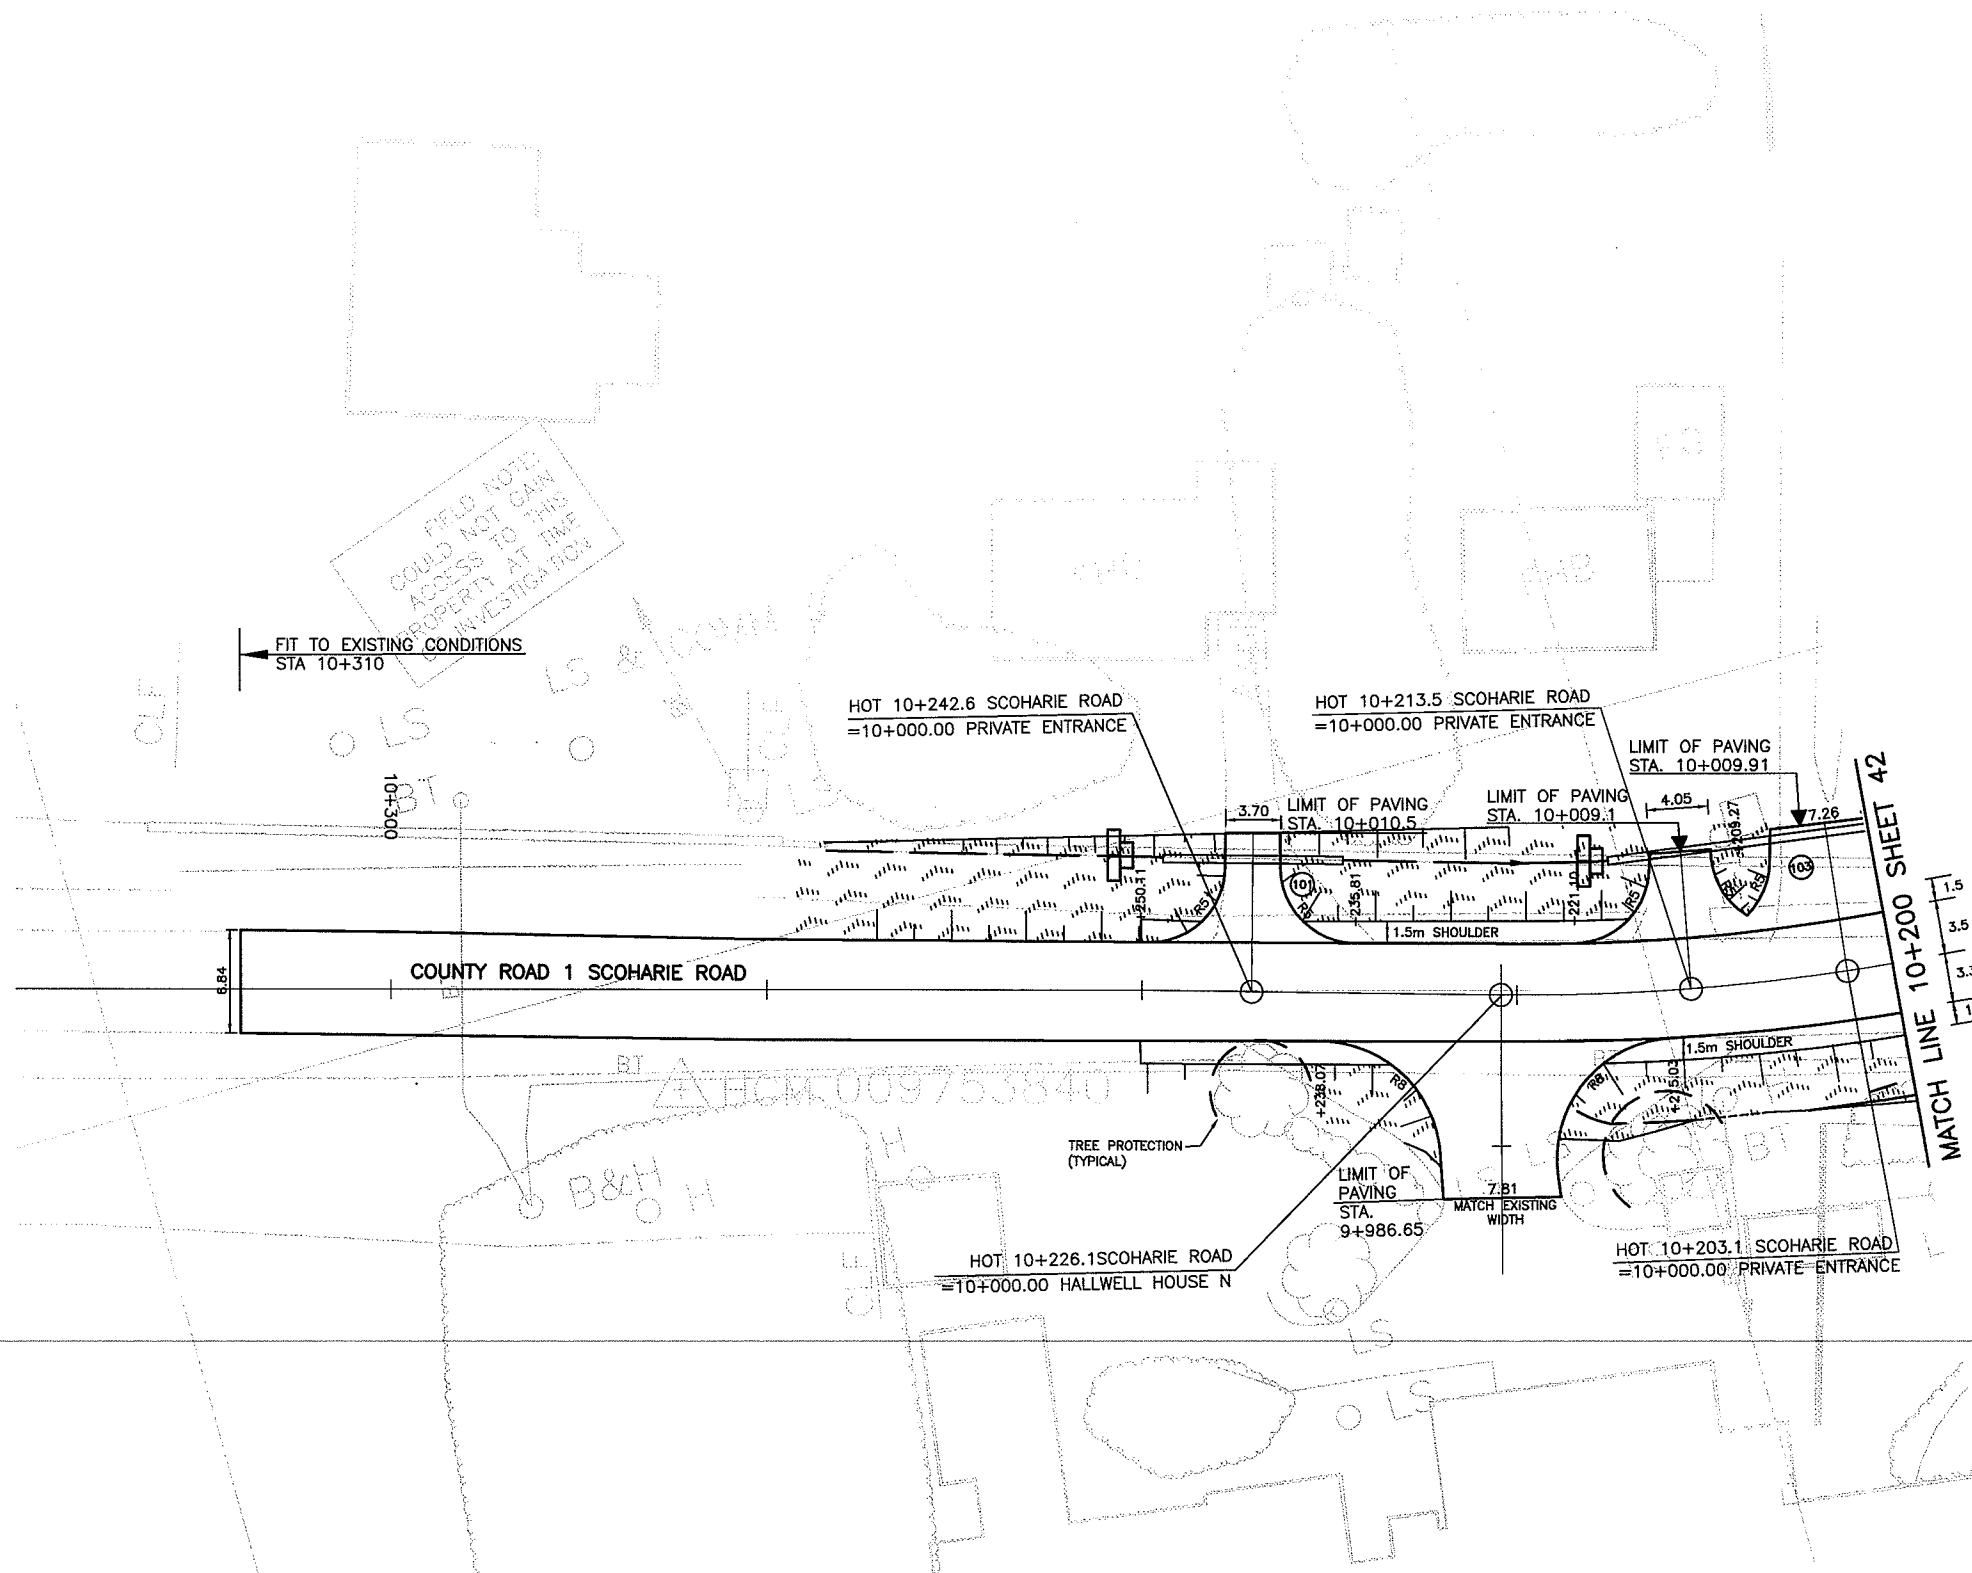

MINISTRY OF TRANSPORTATION, ONTARIO PR-D-707 88-05

DRAWING NAME: L:\proj\2074021\Drawings\4021-42X.dwg
MODIFIED: 2008\48\28

NOTE:
ALL CURB TERMINATIONS AS PER OPSD 608.010


METRIC
DIMENSIONS ARE IN METRES
AND/OR MILLIMETRES
UNLESS OTHERWISE SHOWN



PLATE No	
CONT No	2008-4012
WP No	2-99-00
NEW CONSTRUCTION	
STA 10+200 TO STA 10+050	
SCOHARIE ROAD	
MORRISON	
HERSHFIELD	



SHEET
42

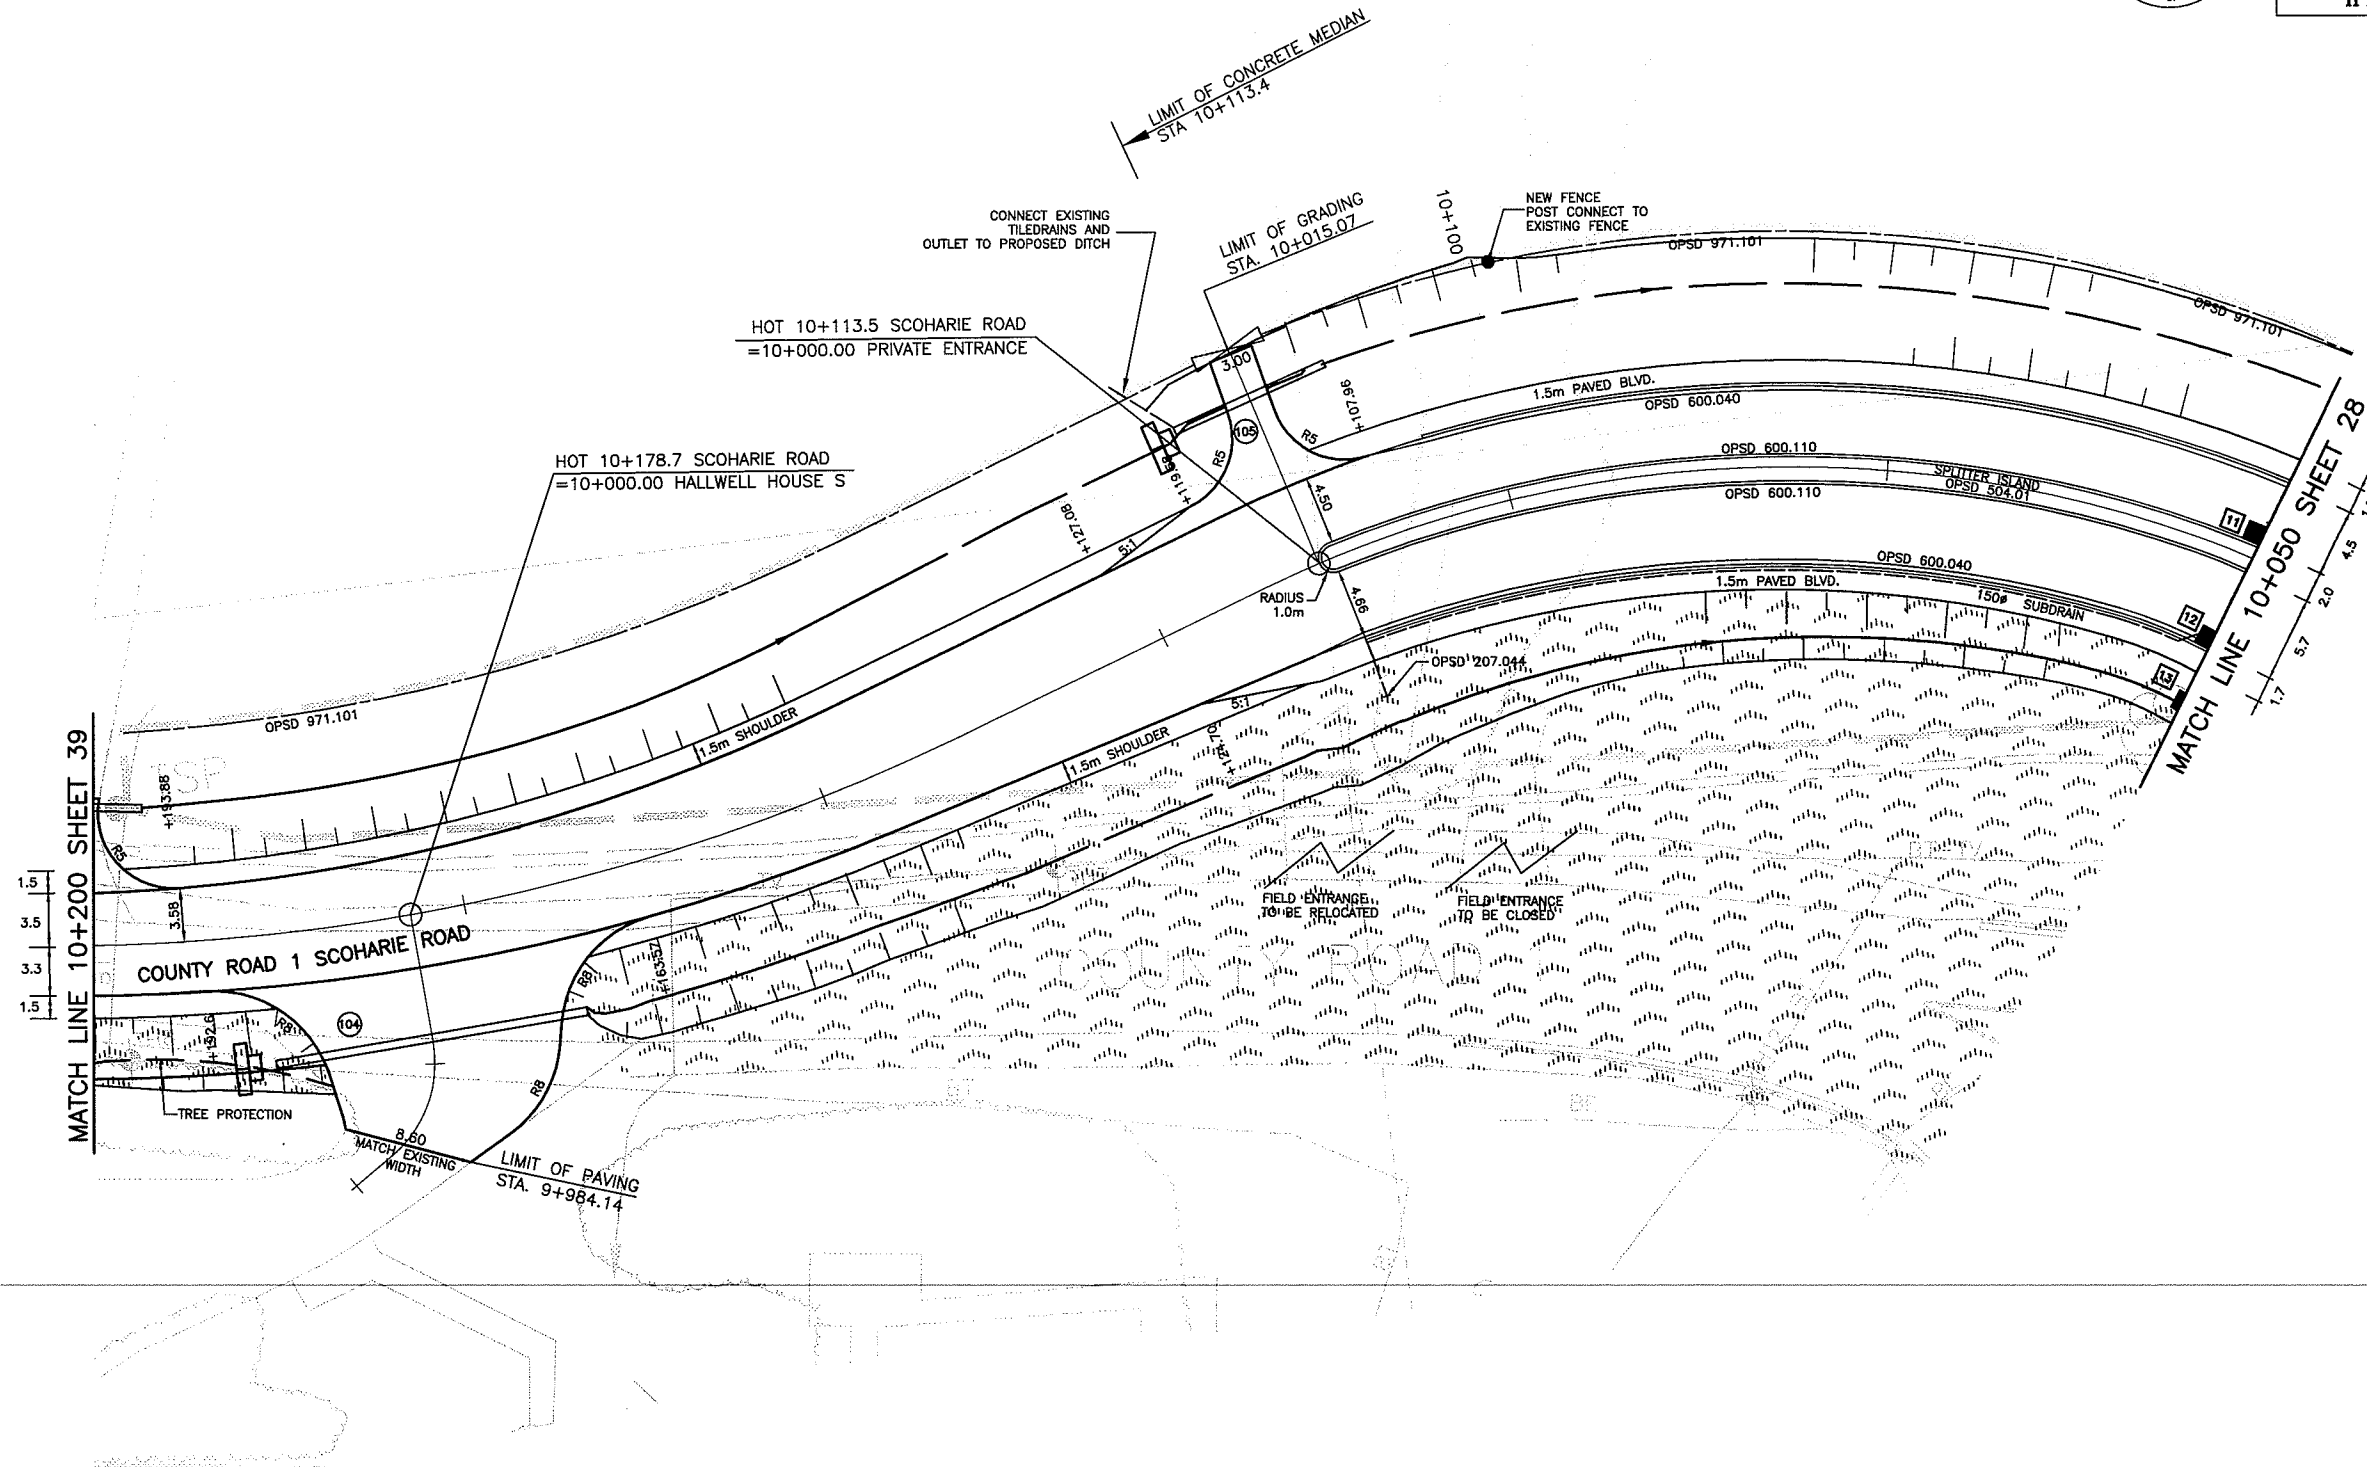

SCALE
2.5 0 5
Horizontal


NOTE:
ALL CURB TERMINATIONS AS PER OPSD 608.010

METRIC
DIMENSIONS ARE IN METRES
AND/OR MILLIMETRES
UNLESS OTHERWISE SHOWN



PLATE No	
CONT No	2008-4012
WP No	2-99-00
NEW CONSTRUCTION STA 9+925 TO STA 9+830 SANDY HOOK ROAD	
MORRISON HERSHFIELD MH	

SHEET 46

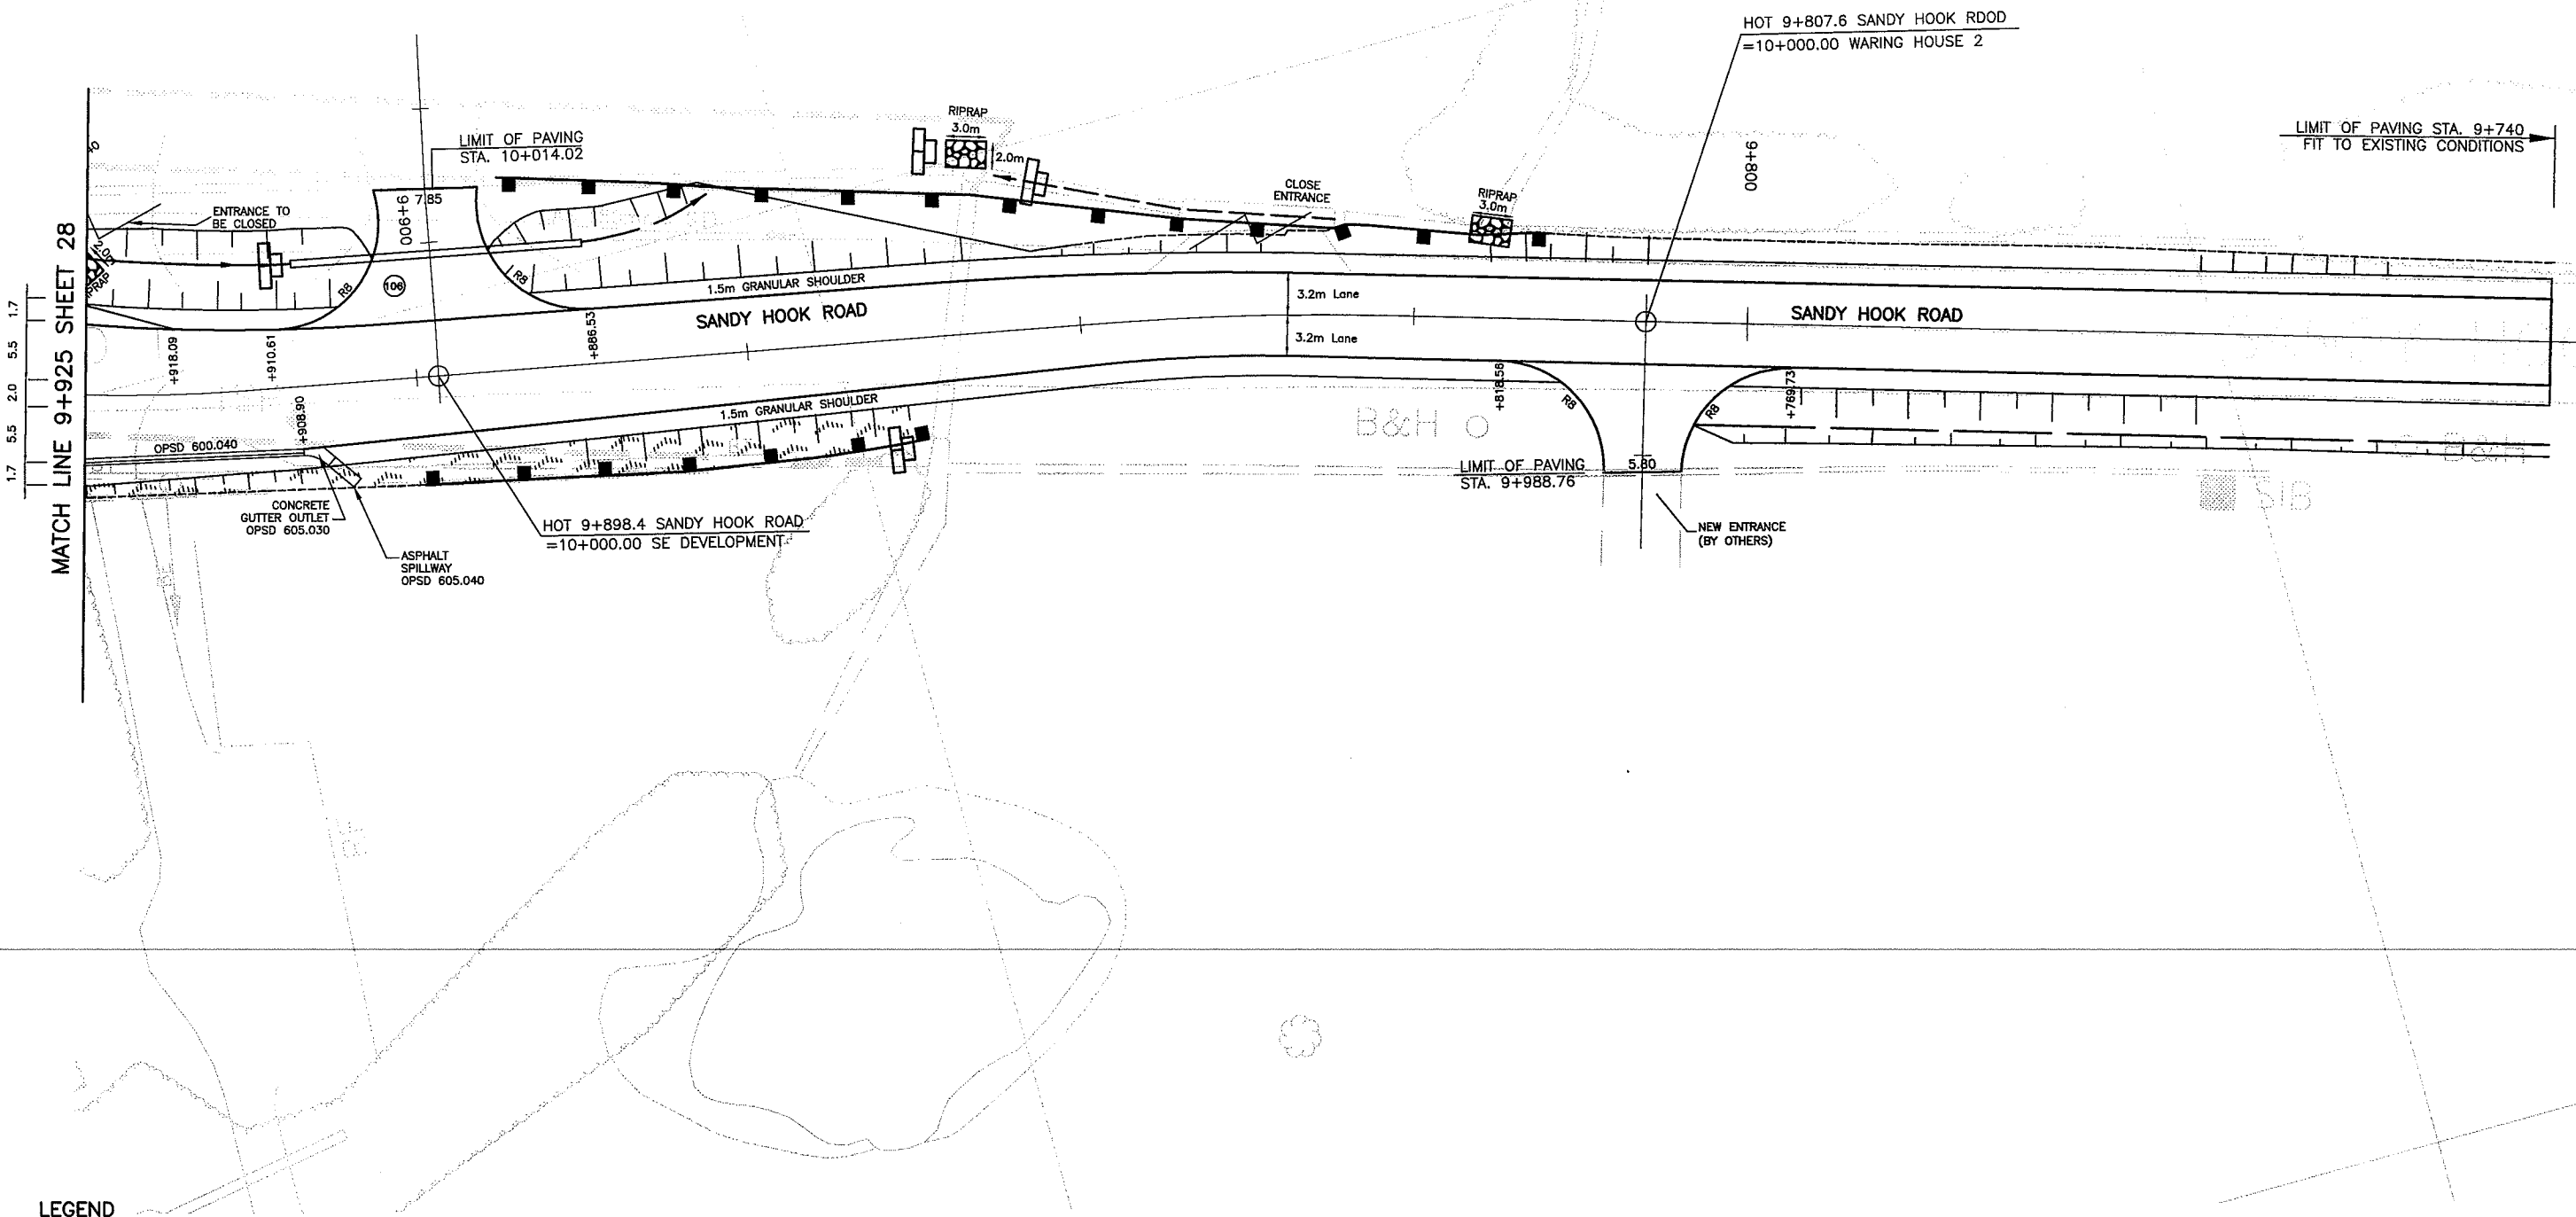

LEGEND
 RIP-RAP TREATMENT OPSD 810.010

SCALE
2.5 0 5
Horizontal