Ontario Energy Board Commission de l'Énergie de l'Ontario



EB-2006-0248

APPLICATION BY UNION GAS LIMITED FOR AUTHORITY TO EXPROPRIATE CERTAIN LAND RIGHTS FOR THE PURPOSE OF CONSTRUCTING A PIPELINE FOR THE TRANSMISSION OF NATURAL GAS

NOTICE OF APPLICATION

Union Gas Limited ("Union" or the "Applicant") has filed an application, dated October 19, 2006, with the Ontario Energy Board (the "Board") under section 99 of the *Ontario Energy Board Act*, 1998, for approval to expropriate lands. On June 12, 2005 Union was granted an order of the Board (file number EB-2005-0550) for leave to construct a natural gas pipeline along with associated facilities. The pipeline consists of the construction of 18.1 kilometres of 48 inch diameter steel natural gas pipeline within the County of Middlesex. The construction of the proposed pipeline will allow Union to increase the capacity of the Trafalgar gas transmission system to meet the increasing gas requirements for current and future customers.

The approved pipeline will proceed from the existing Strathroy Gate Station, located in Lot 9, Concession IX, Township of Strathroy-Caradoc to the existing Lobo Station, located in Lot 14, Concession VII, Township of Middlesex Centre, all in the County of Middlesex. At the time of filing this application Union has been unable to acquire the necessary easement rights on lands owned by Mostrey Farms Limited. Union is now seeking the approval of the Board to expropriate permanent and temporary working easement rights on the land of Mostrey Farms Limited in the Township of Strathroy-Caradoc, County of Middlesex. A description of the lands and a reference plan of survey which identifies the lands are attached to Union's application and attached as Appendix "A".

This is an application for an authority to expropriate land for the purpose of a natural gas pipeline, not an application dealing with compensation. The Board may, if it is of the opinion that it is in the public interest, grant the authority to expropriate the land.

However, the Board does not have the authority to determine the amount of compensation payable. If the authority to expropriate is granted and the parties do not agree upon compensation, the amount shall be determined under the *Expropriations Act*.

How to Participate

If you have an interest in any of the lands which are the subject matter of this application you may become intervenor in this proceeding. If you wish to participate in this proceeding you must send a letter of intervention to the Board Secretary within **10 calendar days** of the receipt of this Notice. Information on how to participate may be obtained by calling the Board's Customer Service Centre toll free at 1-877-632-2727, by email to Boardsec@oeb.gov.on.ca or from the frequently asked questions (FAQ) section of the Board's web site at <u>www.oeb.gov.on.ca</u>. A copy of your submission must also be sent to the applicant.

The Board may proceed in this matter by way of written hearing or oral hearing. However, the Board will not hold a written hearing if a party satisfies the Board that there is a good reason to hold an oral hearing. If you wish to make a submission regarding whether the hearing should be oral or written, you must make this submission to the Board Secretary within **10 calendar days** of the receipt of this notice or as part of your letter of intervention.

Procedural orders as to how the matter will proceed may be issued by the Board from time to time, and copies of any procedural orders will be sent to Union and all the intervenors and observers in the proceeding.

ADDRESSES

Ontario Energy Board P.O. Box 2319 2300 Yonge Street 27th Floor Toronto ON M4P 1E4

Attention: Kirsten Walli Board Secretary

Tel: 1-888-632-6273 Fax: 416-440-7656 Email: <u>BoardSec@oeb.gov.on.ca</u> Counsel for the Applicant Blake, Cassels & Graydon LLP Box 25, Commerce Court West 199 Bay Street Toronto ON M5L 1A9

Attention: Gerald S. Swinkin

Tel: 416-863-5845 Fax: 416-863-2653 Email: <u>Gerald.swinkin@blakes.com</u> Union Gas Limited 50 Keil Drive North Chatham ON N7M 5M1

Attention: William T. Wachsmuth Administrator Regulatory Projects

Tel: 519-436-5457 Fax: 519-436-4641 Email: <u>bwachsmuth@duke-energy.com</u>

DATED at Toronto, November 2, 2006

ONTARIO ENERGY BOARD

Original signed by

Peter O'Dell Assistant Board Secretary Appendix "A"

EB-2006-0248

Application and Survey

Schedule 1

<u>Owner</u>

Mostrey Farms Limited Part Lot 26, Registrar's Compiled Plan No. 389, Geographic Township of Caradoc Township of Strathroy-Caradoc, County of Middlesex

Easement Rights Required by Expropriation

Permanent Easement rights required through Parts 1, 2 and 22 Monteith and Sutherland Plan File No. F-5527-3(E)


Temporary Easement rights required through Parts 3 to 21, both inclusive and 23 to 30, both inclusive Monteith and Sutherland Plan File No. F-5527-3(E)

Land Registry Office Parcel Reference

PIN Parcel 08530-0121(LT)

Encumbrances

Nil

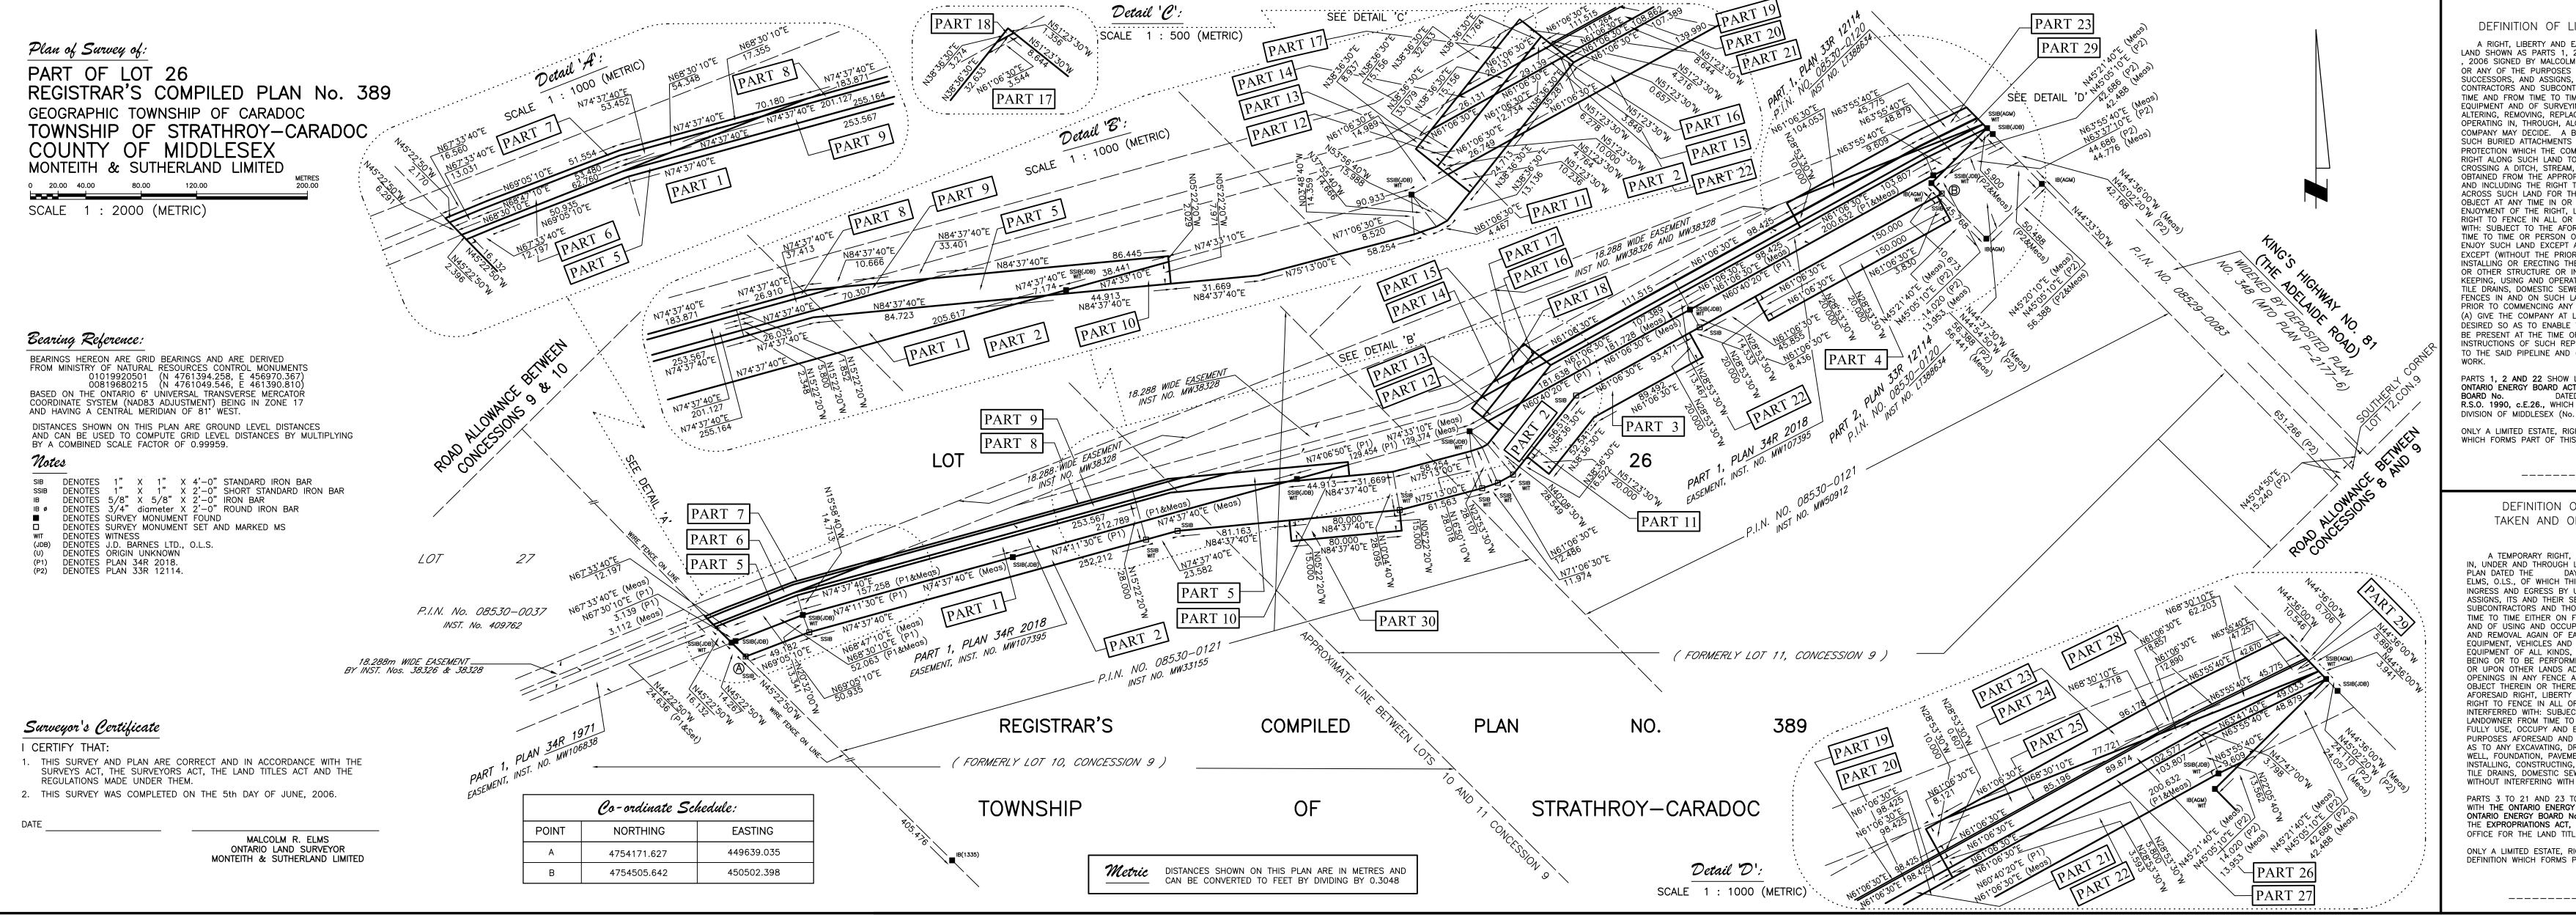

LINITED FOTATE DIGUT OD INTEDECT TAKEN	PLAN					
LIMITED ESTATE RIGHT OR INTEREST TAKEN						
1, 2 AND 22 ON THE COPY OF A PLAN DATED THE DAY OF COLM R. ELMS, O.L.S. OF WHICH THIS DEFINITION FORMS PART, FOR ALL	I CERTIFY THAT THIS PLAN IS REGISTERED IN THE LAND REGISTRY OFFICE FOR THE LAND TITLES DIVISION OF MIDDLESEX (No.33) AT O'CLOCK ON THE DAY OF, 2006, AND ENTERED IN THE					
SES OF INGRESS AND EGRESS BY UNION GAS LIMITED ("THE COMPANY"), ITS CONS, ITS AND THEIR SERVANTS, WORKMEN, EMPLOYEES, AGENTS,						
ONTRACTORS AND THOSE ENGAGED IN ITS AND THEIR BUSINESS, AT ANY D TIME EITHER ON FOOT AND/OR WITH VEHICLES, MACHINERY, SUPPLIES AND						
VEYING, LAYING, CONSTRUCTING, MAINTAINING, INSPECTING, PATROLLING,	PARCEL REGISTER FOR PROPERTY IDENTIFIER NUMBER					
PLACING, RECONSTRUCTING, REPAIRING, MOVING, KEEPING, USING AND , ALONG, AND UNDER SUCH LAND IN SUCH LOCATION OR LOCATIONS AS THE						
A BURIED PIPELINE FOR THE TRANSMISSION OF GAS (TOGETHER WITH ALL NTS AND EQUIPMENT AND ATTACHMENTS OR APPLIANCES FOR CATHODIC					LAND REGISTI	
COMPANY MAY DEEM NECESSARY OR CONVENIENT THERETO) INCLUDING THE D TO LEAVE EXPOSED ANY PIPELINE WITH ITS SAID APPURTENANCES IN	s Parts Schedule					
EAM, GORGE OR SIMILAR OBJECT WHERE APPROVAL THERETO HAS BEEN PROPRIATE PROVINCIAL AUTHORITY HAVING JURISDICTION IN SUCH MATTERS HT TO MAKE TEMPORARY OPENINGS IN ANY FENCE OR TILE DRAIN ALONG OR						
R THE PURPOSES AFORESAID, AND THE RIGHT TO REMOVE ANY OTHER OR ON SUCH LAND WHICH MIGHT INTERFERE WITH THE FREE AND FULL IT, LIBERTY AND EASEMENT HEREBY TAKEN, BUT EXPRESSLY EXCLUDING THE	PART	LOT	R.C.P.	P.I.N. NO.	INST. NO.	AREA
OR ANY PART OF SUCH LAND EXCEPT TO RESTORE ANY FENCE INTERFERRED AFORESAID PURPOSES AND RIGHTS RESERVING TO THE LANDOWNER FROM	1	PART OF 26	389	08530-0121	MW33155	0.5601 Ha
IN OR PERSONS ENTITLED THERETO, THE RIGHT TO FULLY USE, OCCUPY AND IPT AS MAY BE NECESSARY FOR ANY OF THE PURPOSES AFORESAID AND	2	PART OF 26	389	08530-0121	MW33155 MW50912	1.6676 Ha
RIOR WRITTEN CONSENT OF THE COMPANY) AS TO ANY EXCAVATING, DRILLING, THEREIN OR THEREON OF ANY PIT, WELL, FOUNDATION, PAVEMENT, BUILDING	3	PART OF 26	389	08530-0121	MW50912	0.2920 Ha
R INSTALLATION APART FROM INSTALLING, CONSTRUCTING, REPAIRING, ERATING LANES, ROADS, DRIVEWAYS, PATHWAYS, WALKS, FARM OR DOMESTIC,	4	PART OF 26	389	08530-0121	MW50912	0.3000 Ha
SEWER PIPES, DOMESTIC WATER PIPES AND DOMESTIC UTILITY PIPES AND H LAND, WITHOUT INTERFERING WITH THE SAID PIPELINE, PROVIDED THAT	5	PART OF 26	389	08530-0121	MW33155	0.1752 Ha
ANY SUCH INSTALLATION, CONSTRUCTION OR REPAIR, THE LANDOWNER SHALL	6	PART OF 26	389	08530-0121	MW33155	0.0533 Ha
AT LEAST FIVE (5) CLEAR DAYS NOTICE IN WRITING POINTING OUT THE WORK BLE THE COMPANY TO HAVE A REPRESENTATIVE INSPECT THE SITE AND/OR	7	PART OF 26	389	08530-0121	MW33155	0.0245 Ha
E OR TIMES DURING THE PERFORMANCE OF THE WORK, (B) FOLLOW THE REPRESENTATIVE AS TO THE PERFORMANCE OF SUCH WORK WITHOUT DAMAGE	8	PART OF 26	389	08530-0121	MW33155	0.0416 Ha
ND (C) EXERCISE A HIGH DEGREE OF CARE IN CARRYING OUT ANY SUCH	9	PART OF 26	389	08530-0121	MW33155	0.1636 Ha
OW LAND REQUIRED BY UNION GAS LIMITED IN ACCORDANCE WITH THE	10	PART OF 26	389	08530-0121	MW33155	0.0179 Ha
ACT, 1998, S.O. 1998, c.15 PURSUANT TO ORDER OF THE ONTARIO ENERGY DATED THE DAY OF , 2006, AND THE EXPROPRIATIONS ACT,	11	PART OF 26	389	08530-0121	MW50912	0.0126 Ha
ICH WAS REGISTERED IN THE LAND REGISTRY OFFICE FOR THE LAND TITLES (No. 33) AS INSTRUMENT No.	12	PART OF 26	389	08530-0121	MW50912	0.0623 Ha
RIGHT OR INTEREST IS TAKEN IN THE LAND AS PER THE ABOVE DEFINITION	13	PART OF 26	389	08530-0121	MW50912	0.0210 Ha
THIS PLAN.	14	PART OF 26	389	08530-0121	MW50912	0.0152 Ha
UNION GAS LIMITED	15	PART OF 26	389	08530-0121	MW50912	0.0121 Ha
	16	PART OF 26	389	08530-0121	MW50912	0.0029 Ha
	17	PART OF 26	389	08530-0121	MW50912	0.0236 Ha
I OF LIMITED ESTATE RIGHT OR INTEREST	18	PART OF 26	389	08530-0121	MW50912	0.0002 Ha
OF THE LIMITED PERIOD OF TIME DURING	19	PART OF 26		08530-0121	MW50912	0.0127 Ha
WHICH SAME IS TAKEN	20	PART OF 26		08530-0121	MW50912	0.1209 Ha
HT, LIBERTY AND EASEMENT TO ON, OVER, ALONG, GH LAND SHOWN AS PARTS 3 TO 21 AND 23 TO 30 ON THE COPY OF A	21	PART OF 26		08530-0121	MW50912	0.0742 Ha
DAY OF ,2006, SIGNED BY MALCOLM R.	22	PART OF 26		08530-0121	MW50912	0.4777 Ha
BY UNION GAS LIMITED ("THE COMPANY"), ITS SUCCESSORS, AND R SERVANTS, WORKMEN, EMPLOYEES, AGENTS, CONTRACTORS AND	23	PART OF 26		08530-0121	MW50912	0.1017 Ha
THOSE ENGAGED IN ITS AND THEIR BUSINESS, AT ANY TIME AND FROM	24	PART OF 26		08530-0121	MW50912	0.0467 Ha
ON FOOT AND/OR WITH VEHICLES, MACHINERY, SUPPLIES AND EQUIPMENT CCUPYING SUCH LAND FOR SURVEYING AND FOR THE PLACING, STORAGE	25	PART OF 26		08530-0121	MW50912	0.0053 Ha
F EARTH, DIRT, FILL, STONE, DEBRIS OF ALL KINDS, PIPE, SUPPLIES, AND MACHINERY AND OF MOVEMENT OF VEHICLES, MACHINERY AND	26	PART OF 26		08530-0121	MW50912	0.0685 Ha
IDS, ALL AS NECESSARY OR INCIDENTAL TO THE CONSTRUCTION WORK ORMED BY OR ON BEHALF OF THE COMPANY UPON ANOTHER EASEMENT	27	PART OF 26		08530-0121	MW50912	0.0550 Ha
S ADJACENT TO SUCH LAND, INCLUDING THE RIGHT TO MAKE TEMPORARY CE ALONG OR ACROSS SUCH LAND AND OTHERWISE TO REMOVE ANY	28	PART OF 26		08530-0121	MW50912	0.0041 Ha
HEREON INTERFERING WITH THE FREE AND FULL ENJOYMENT OF THE RTY AND EASEMENT HEREBY TAKEN, BUT EXPRESSLY EXCLUDING THE	29	PART OF 26		08530-0121	MW50912	0.0184 Ha
L OR ANY PART OF SUCH LAND EXCEPT TO RESTORE ANY FENCE BJECT TO THE AFORESAID PURPOSES AND RIGHTS RESERVING TO THE	30	PART OF 26	389	08530-0121	MW33155	0.1200 Ha
TO TIME OR PERSON TO PERSONS ENTITLED THERETO, THE RIGHT TO ND ENJOY SUCH LAND EXCEPT AS MAY BE NECESSARY FOR ANY OF THE	* F	PARTS 1 TO 3	30 COMPRISE	PART OF P.I.N. N	0 08530-013	21
AND EXCEPT (WITHOUT THE PRIOR WRITTEN CONSENT OF THE COMPANY) B, DRILLING, INSTALLING, OR ERECTING THEREIN OR THEREON OF ANY PIT,	* F	PARTS 1, 5, 6	6, 9, 12 TO	15, 20, 21, 22, 2	26, 27 AND 2	
VEMENT, BUILDING OR OTHER STRUCTURE OR INSTALLATION APART FROM ING, REPAIRING, KEEPING, USING AND OPERATING FARM OR DOMESTIC				T, INST. NO. MW10 19, 20, 23 TO 2		9
SEWER, WATER AND UTILITY PIPES AND FENCES IN AND ON SUCH LAND, WITH THE RIGHT, LIBERTY AND EASEMENT TAKEN HEREIN.				T, INST. NO. MW38		
3 TO 30 SHOWS LAND REQUIRED BY UNION GAS LIMITED IN ACCORDANCE			lonto	th o	453 N (Christina Street
RGY BOARD ACT, 1998, S.O. 1998, c.15 PURSUANT TO ORDER OF THE D No. DATED THE DAY OF , 2006, AND			lonte	IIII &	Sarnia, Ont	ario N7T 5W3
CT, R.S.O. 1990, c.E.26, WHICH WAS REGISTERED IN THE LAND REGISTRY TITLES DIVISION OF MIDDLESEX (No. 33) AS INSTRUMENT No	[/	B SI	uther	land	· · · · · · · · · · · · · · · · · · ·	519) 336-1071 519) 336-6539
RIGHT OR INTEREST IS TAKEN IN THE LAND AS PER THE ABOVE					· · · · · · · · · · · · · · · · · · ·	mssurvey.com
IS PART OF THIS PLAN.	Ontario Land Surveyors • Professional Engineers • Aerial Surveying • Mapping					
UNION GAS LIMITED	DRAWN BY: L.M.W. CHECKED BY: M.R.E.					
	CAD DATE: 12/OCT/2006 1:50PM PLAN FILE NO.: F-5527-3(E) CAD FILE NO.: F:\AUTOCAD DRAWINGS\MIDDLESEX\MI-99\AI(F-5527)\F-5527-3(E).DWG					
	CAD FIL	LE NO.: F:\AUTÓC	AD DRAWINGS\MID	DLESEX\MI-99\MI-99\A	(F-5527)\F-5527	-3(E).DWG