

Chapleau Public Utilities Corporation

MP ID# 102049

Chapleau Hospital

(Embedded of Chapleau DS)

6 Broomhead Road, Chapleau, ON

DS Supplying this feeder:

(Defined point of Sale)

Chapleau DS

CHAPLEAUDS-115.T2

Energy Delivery Point 105513


To Chapleau DS

115 kV

Metering Installation Data

(to be provided for each MI displayed)

1. Meter Point IDs
- A 1000006430
(ION 8300)
- B..... 1000006431
(ABB Alpha)
- C..... 1000006440
(ION 8300)
- D..... 1000006441
(ABB Alpha)
2. IT RATIO: (A & B)
- CT ratio (3)
- A/B meter available 400 : 5
in use 400 : 5 or 80:1
- PT ratio (3)
- A/B meter available 360:120
in use 360:120 Or 3 : 1
3. ANSI class: (A & B)
- A/B meter CT class 0.3B0.9
- MC Approval Number: T268
- A/B meter PT class 0.3W0.6X
- MC Approval Number:T309
4. IT RATIO: (C & D)
- CT ratio (3)
- C/D meter available 400 : 5
in use 400 : 5 or 80:1
- PT ratio (3)
- C/D meter available 360:120
in use 360:120 or 3:1
5. ANSI class: (C & D)
- C/D meter CT class 0.3B0.9
- MC Approval Number: T268
- C/D meter PT class 0.3W0.6X
- MC Approval Number: T309
- 6 Meter(s) Source of Auxillary Power
- Main Meters: 120 VAC Auxillary Supply
- Alternate Meters: 120 VAC supplied from R-N PT
7. MSP name: Peterborough Utilities Services Inc.
8. MSP ID #: 1002
9. Defined Meter Point ID: CHAPLEAUDS-115.T2
(also referred as Defined Point of Sale)
10. Delivery Point ID: 105513
Delivery Point Name: CHAPLEAUDS-LT_CHAPL
(also referred as Resource ID)
11. Is MI Blondel compliant (Y/N)? Y
12. Host Distributor's name: Hydro One MMP# 102007
13. Distance between CT's & PT's: Zero (0)
14. Power Switching: This MI is not subject to Power Switching

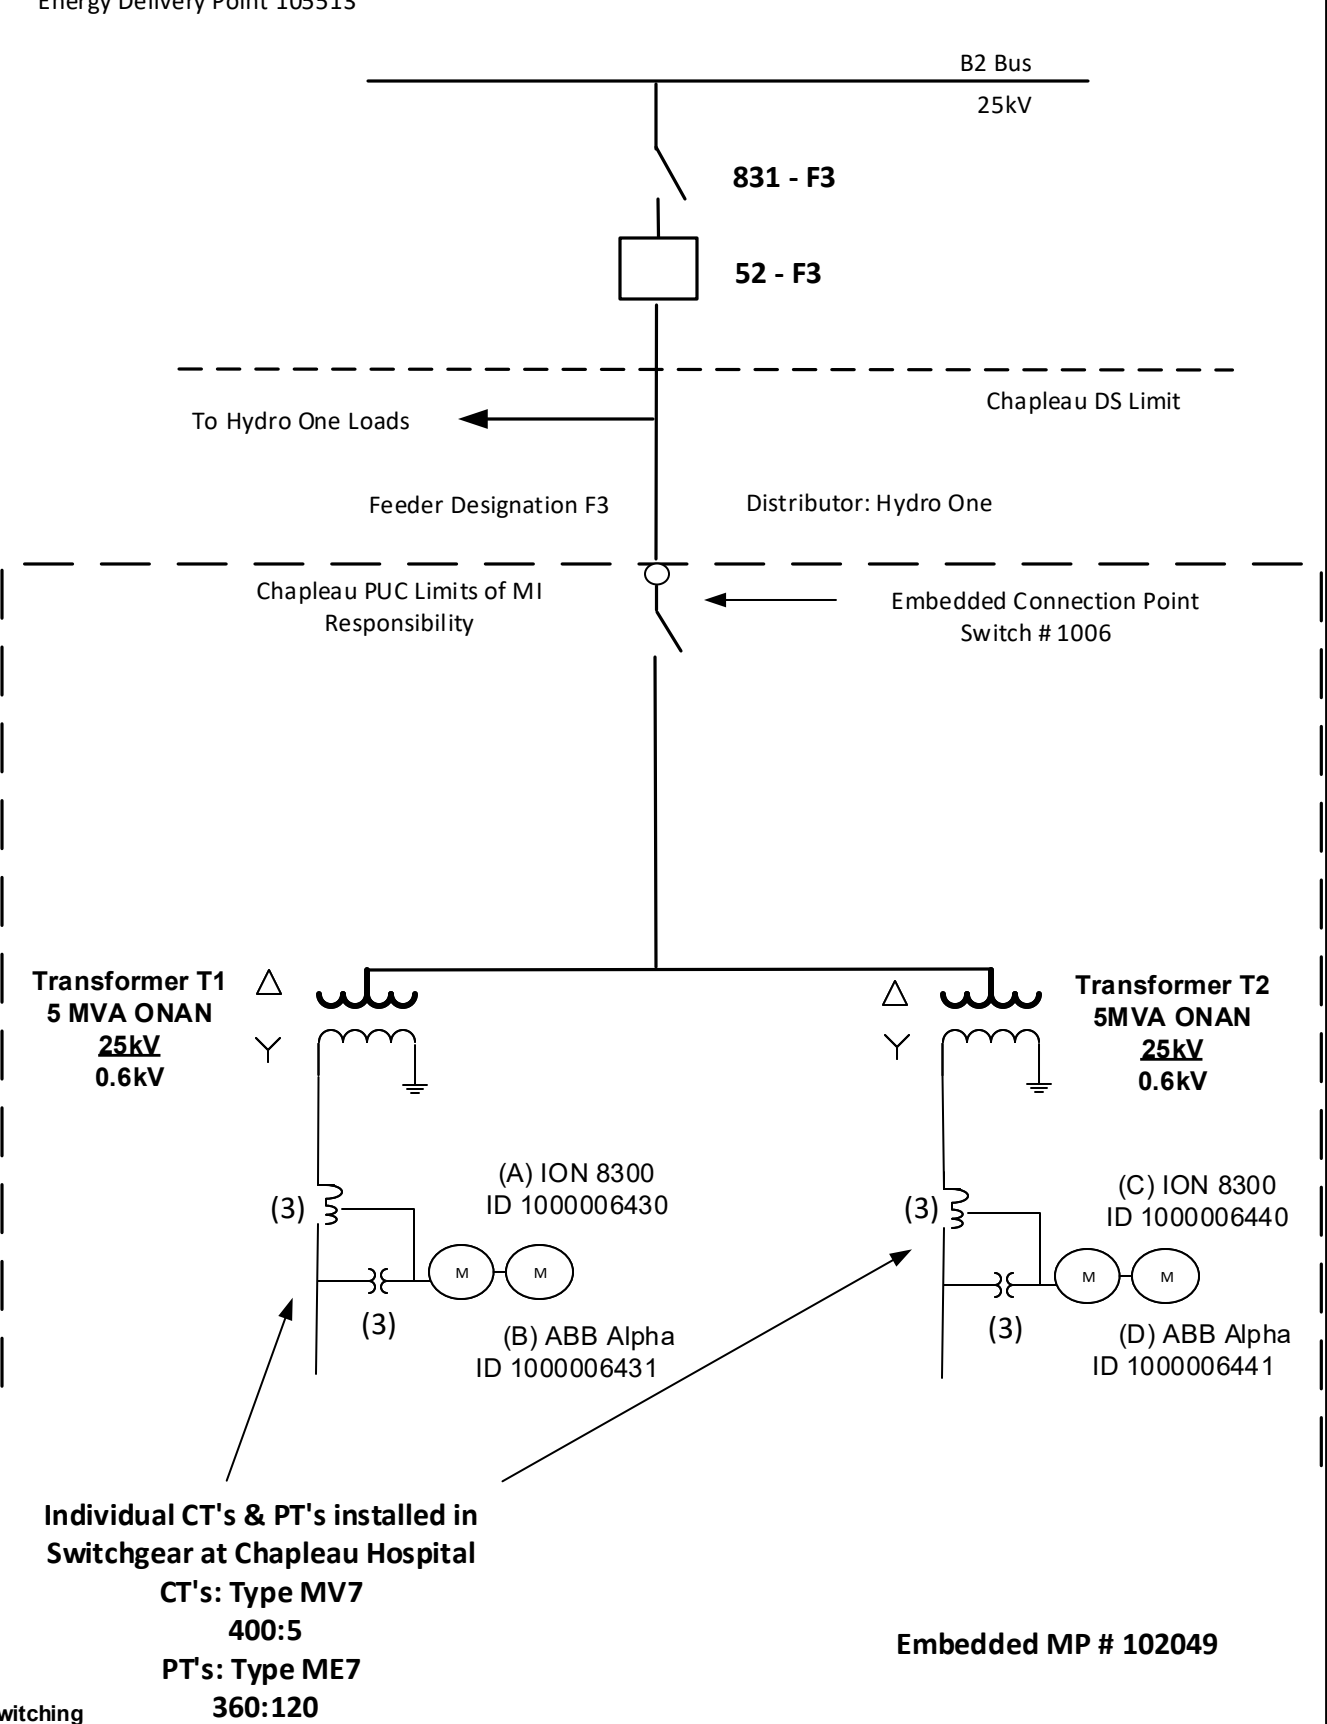

Peterborough Utilities Services Incorporated

Title	Chapleau Public Utilities Corporation Chapleau Hospital (Embedded in Chapleau DS)		Scale	NTS	Revisions		Date
			SO95-2-37		1	Changed Name Removed Reference to Wawa TS Added Loads on Feeder Added Transformer Information	20040325
Address	6 Broomhead Road, Chapleau, ON		Job Cost				
Drawn By	Terry McConnell		Drawing Number	TEM	2	Changed DP ID Changed Delivery Point Name	20040422
Approved By		Date 20040818	MSP- B000060_Rev.3	20040315	3	Changed Name and DMP Name Changed VT NOA Changed MI Responsibility	20040818