


Chapleau Public Utilities Corporation

MP ID # 102049

Chapleau MTS T4

Located at Chapleau TS

Beside 1 Waterplant Rd., Chapleau, ON

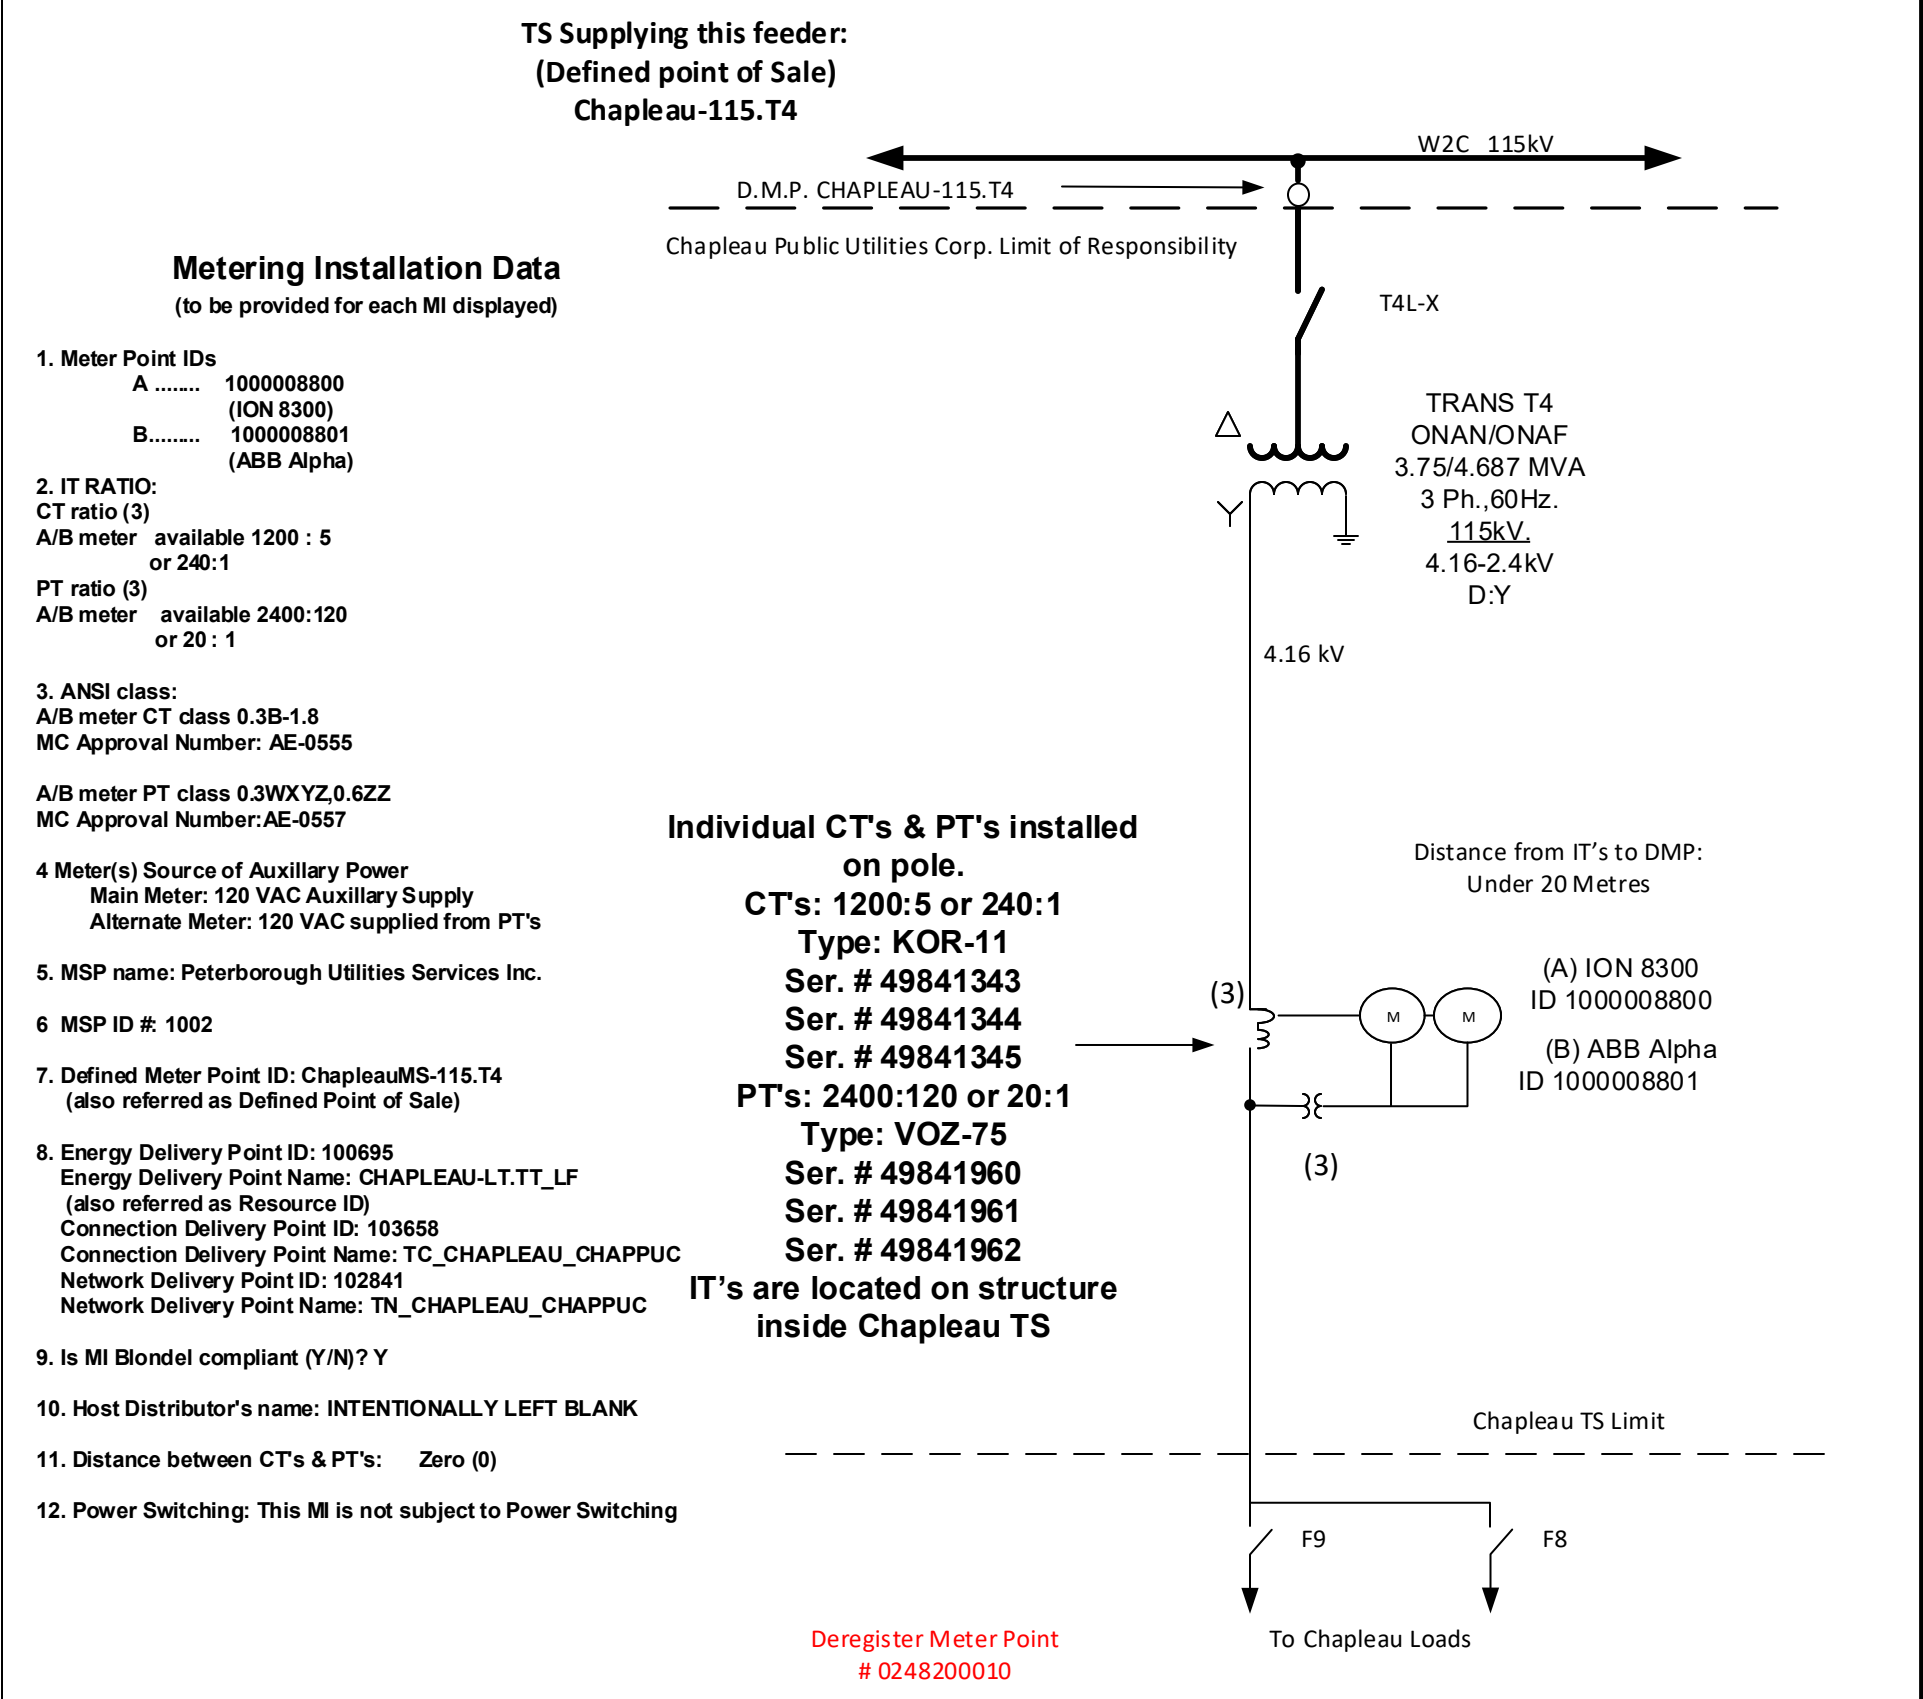

Peterborough Utilities Services Incorporated

Title	Chapleau Public Utilities Corporation Chapleau MTS T4		Scale	NTS	Revisions		Date
Address	Chapleau MTS Beside 1 Waterplant Rd., Chapleau, ON		SO95-2-37		1	Change TS Name Change Address Change DMP and MI Limits of Responsibility Add Transformer Cooling Rating	20040813
Drawn By	Terry McConnell		Drawing Number				
Approved By		Date : 20041001	MSP B000082 Rev.2	TEM 20040719	2	Added Feeder Switches	20040928