


THIS DRAWING SHALL NOT BE REPRODUCED IN ANY MANNER, OR FOR ANY PURPOSE, EXCEPT BY WRITTEN PERMISSION OF CANADIAN PROJECTS LIMITED AND IS PROTECTED BY COPYRIGHT LAW. © 2007 THIS DRAWING MUST BE STAMPED, SIGNED AND DATED TO BE APPROVED FOR CONSTRUCTION. VOID ALL DRAWINGS BEARING AN EARLIER DATE OR REVISION NUMBER.

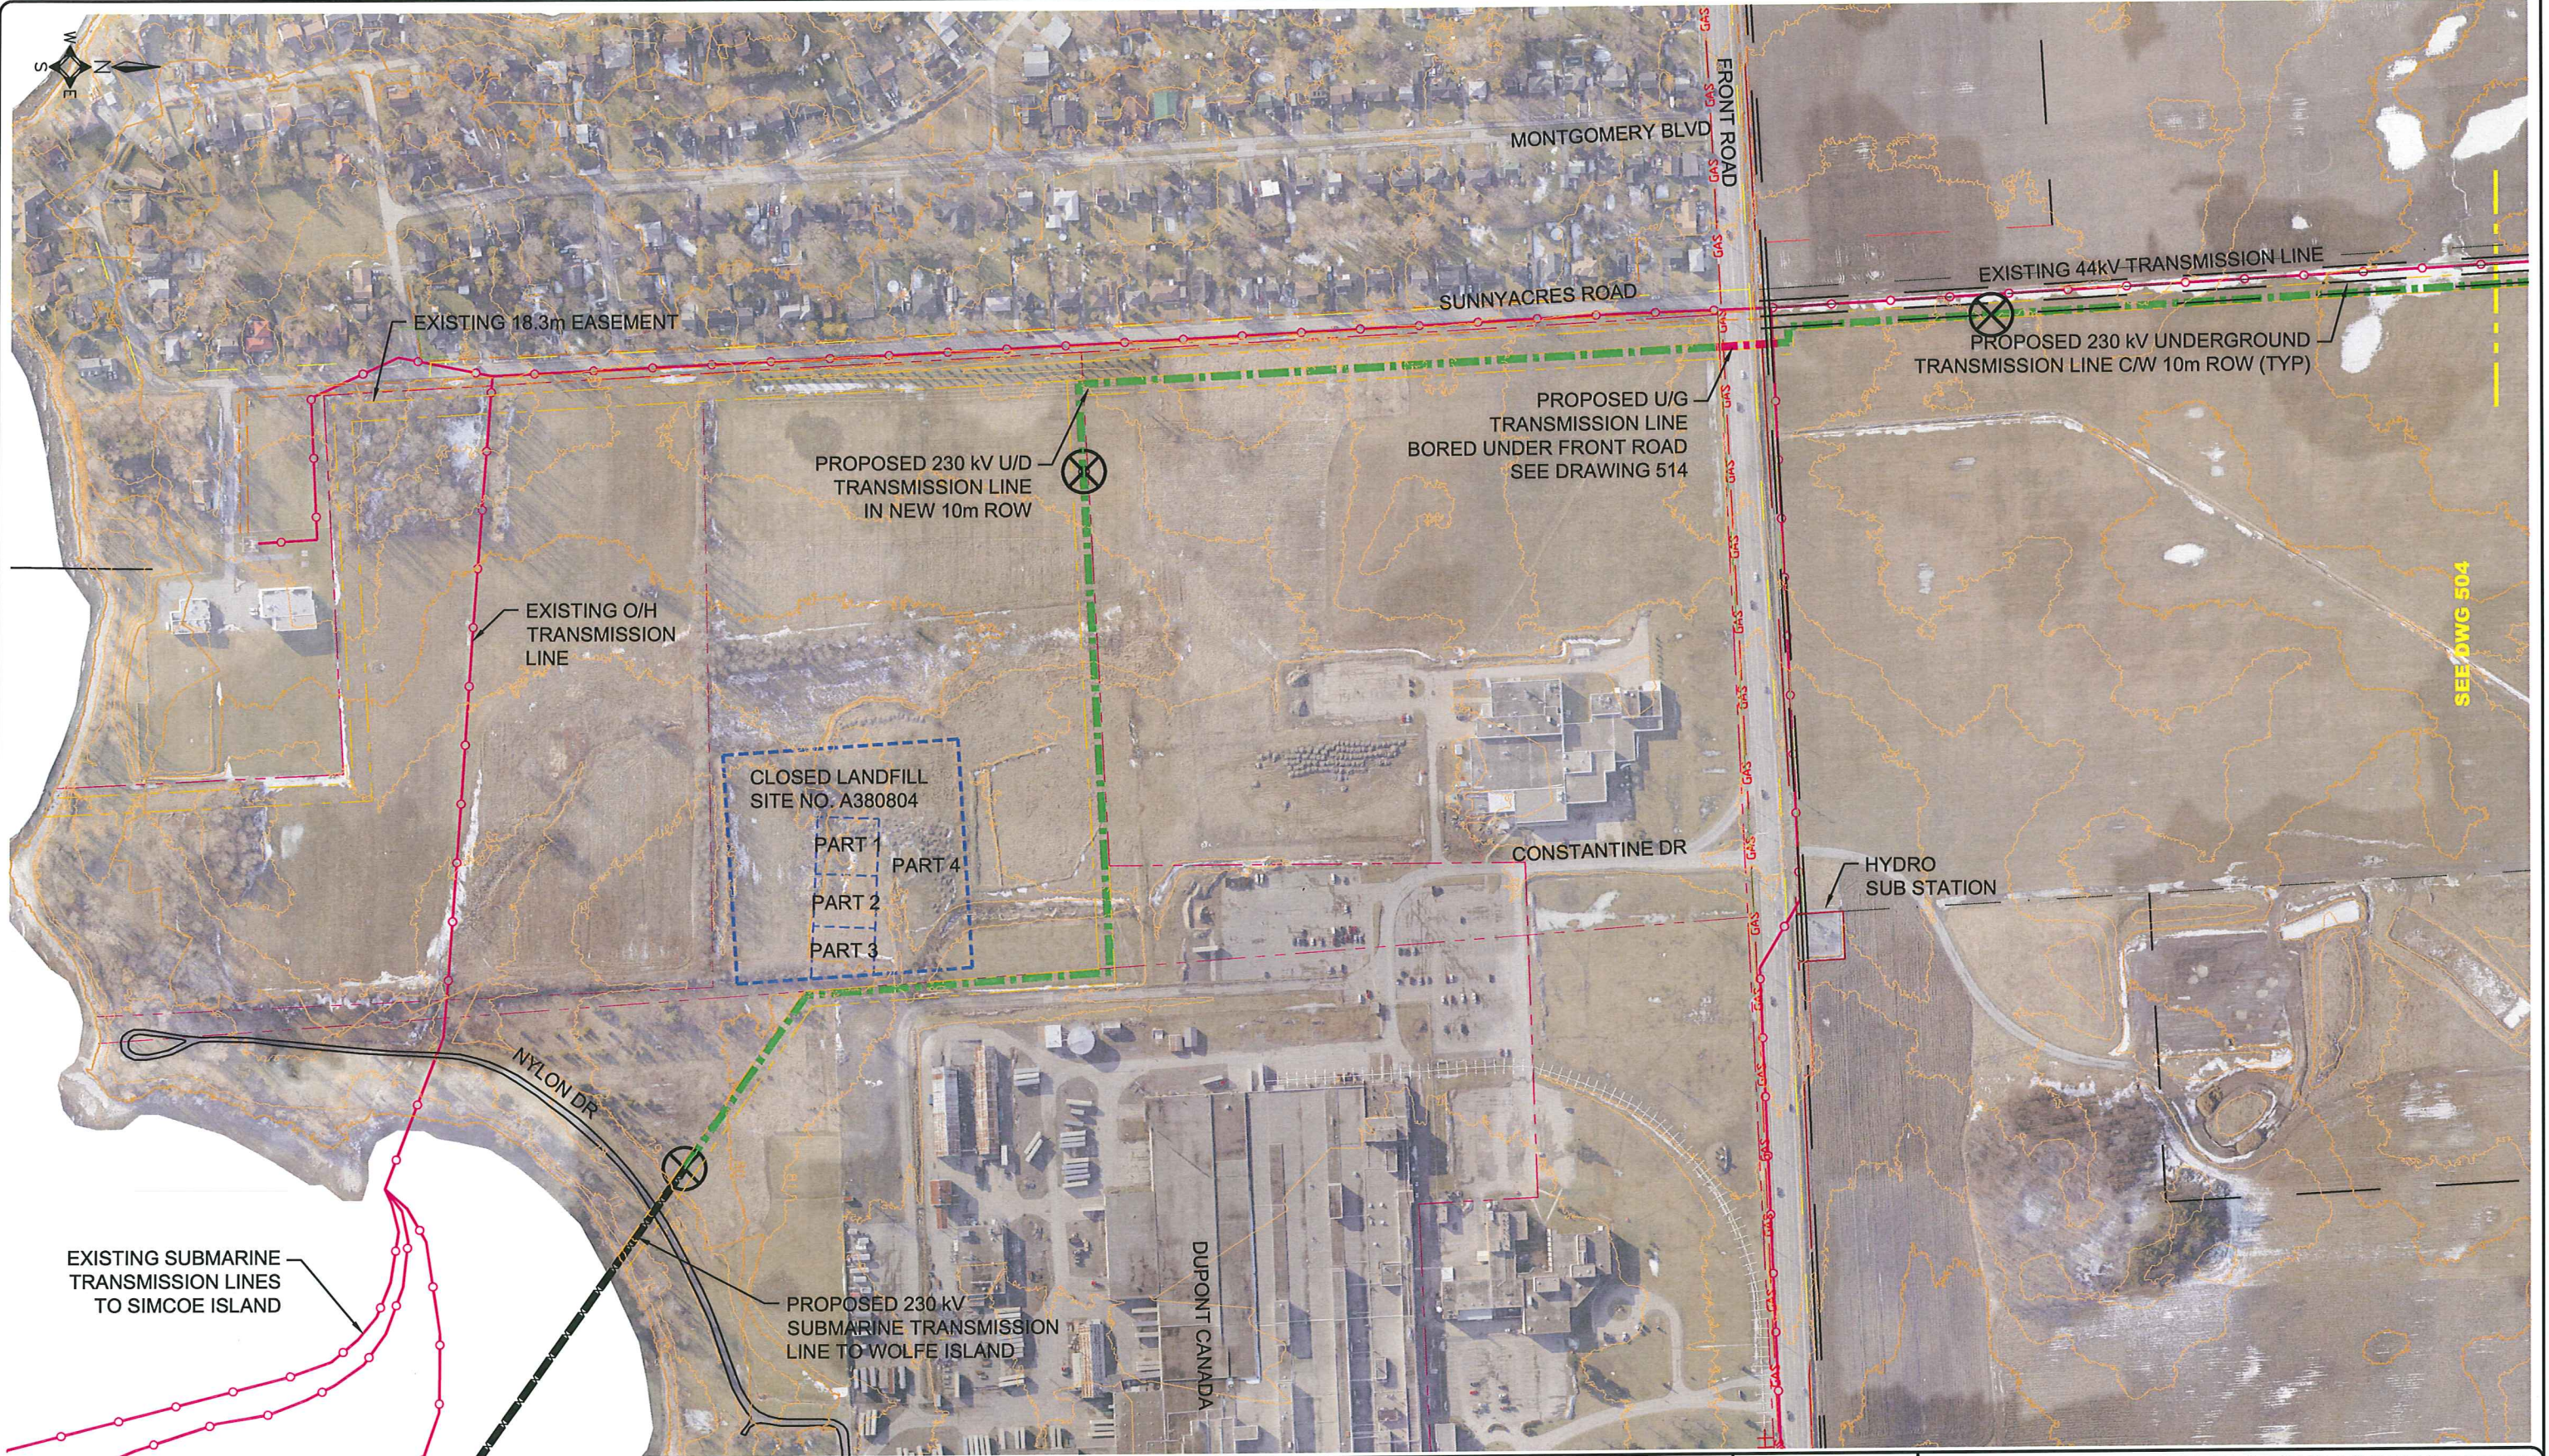

- NOTES**
1. ALL DIMENSIONS AND ELEVATIONS ARE IN METRES, UNLESS NOTED OTHERWISE.
 2. BASE MAPPING FROM LIDAR PHOTO, FLOWN JANUARY 2006.
 3. LOCATION OF EXISTING TRANSMISSION LINES TO BE FIELD CONFIRMED.
- LEGEND**
- | | | | |
|--|--------------------------------------|--|---------------------|
| | RAILWAY | | BELL COMMUNICATIONS |
| | EXISTING TRANSMISSION LINE | | SEWER |
| | PROPOSED SUBMARINE TRANSMISSION LINE | | UNION GAS |
| | PROPOSED TRENCHED TRANSMISSION LINE | | WATER MAIN |
| | PROPOSED BORED TRANSMISSION LINE | | RIGHT OF WAY |
| | PROPOSED CABLE SPLICE LOCATION | | PROPERTY LINE |
| | | | CLOSED LANDFILL |

PREVIOUSLY RELEASED AS DRAWING 112

SCALE 1:4000			
METRES			
K	07	06	19
J	07	05	29
H	07	05	15
REV	Y	M	D
REVISION DESCRIPTION			
CCC	AD	CCC	
CCC	AD	CCC	
CCC	AD	CCC	
DES	DRN	CHK	

CANADIAN PROJECTS
Limited
CALGARY, ALBERTA

CANADIAN
HYDRO
DEVELOPERS, INC.

CANADIAN RENEWABLE ENERGY CORPORATION
A WHOLLY OWNED SUBSIDIARY OF CANADIAN HYDRO DEVELOPERS, INC.

WOLFE ISLAND WIND PROJECT
230 kV U/G TRANSMISSION LINE
ROUTING
PLAN 1 OF 3

PROJECT NUMBER	1032-004
CADD NUMBER	4.3.007
DRAWING NUMBER	503