


KT1-2

HYDRO ONE  
230KV LINES

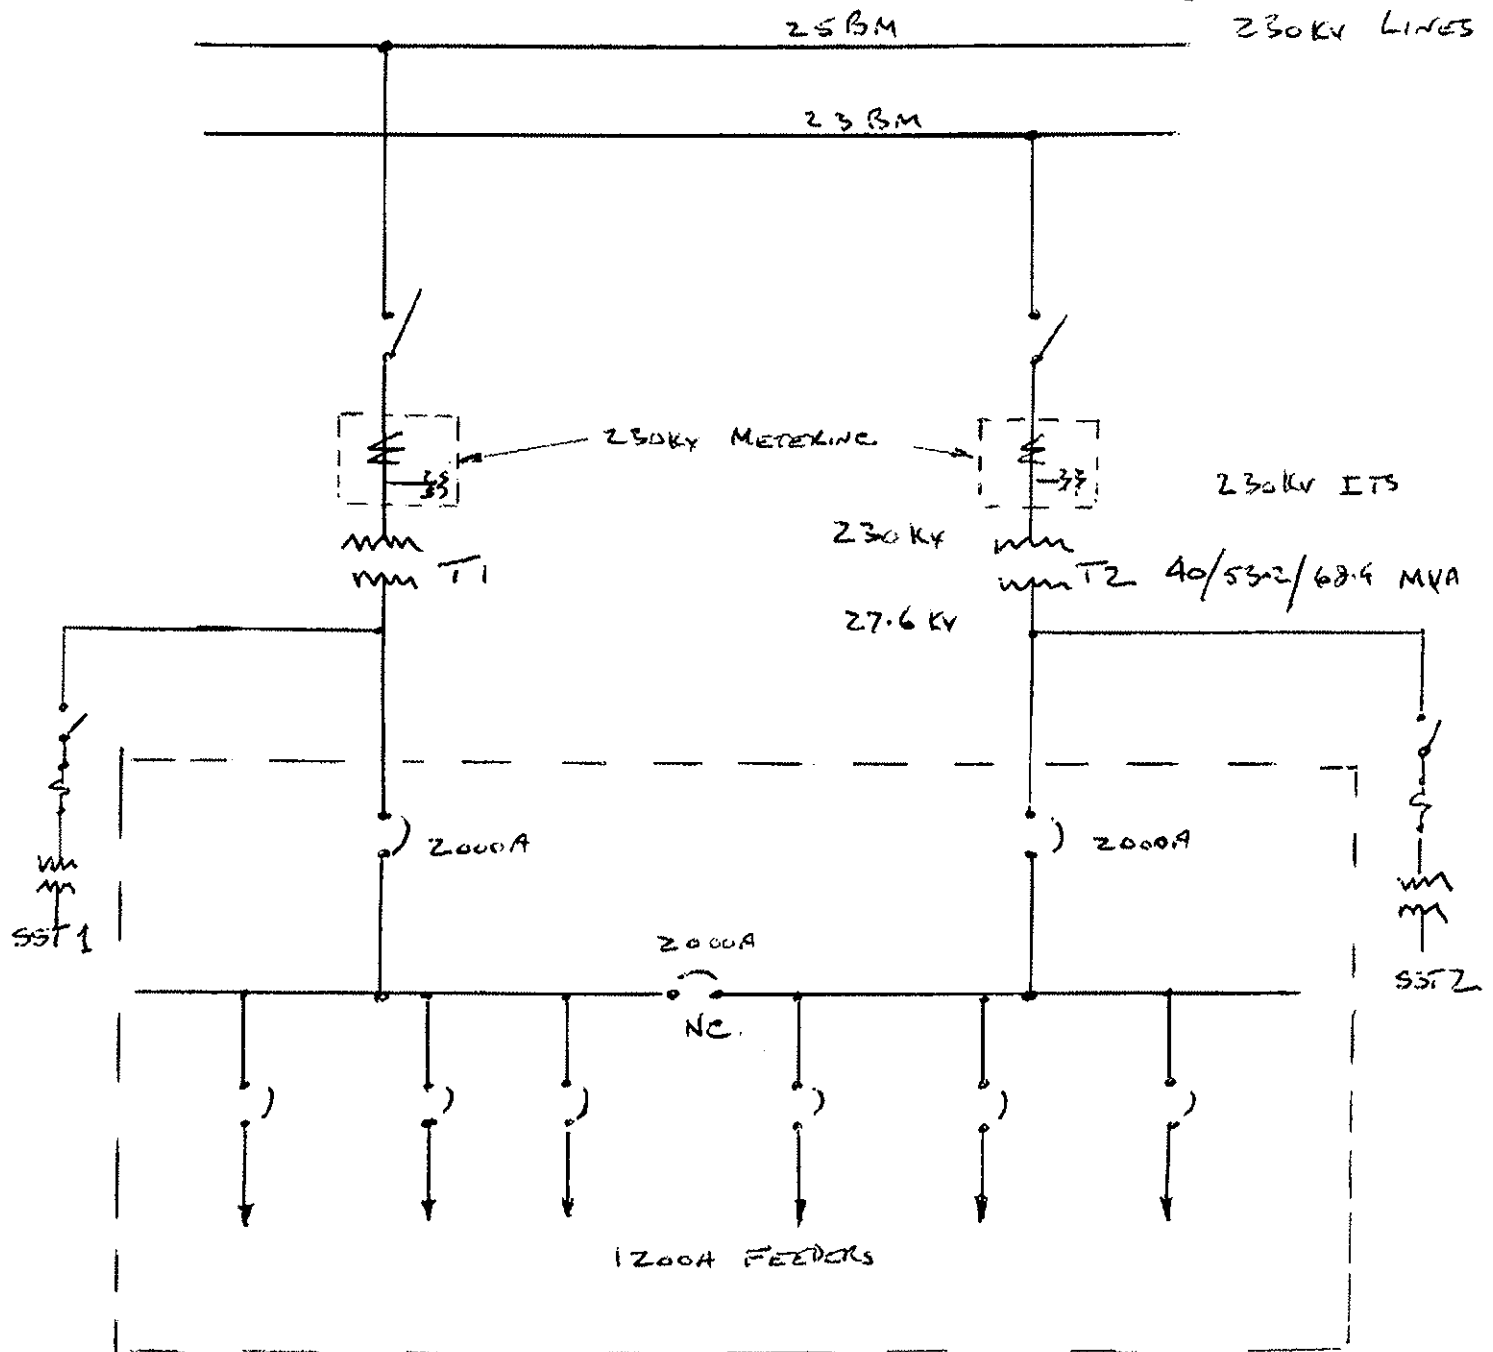

36KV GIS IN BUILDING

14WTE SUBSTATION