


# Attachment 4 - DSA One Drilling Tract Smaller

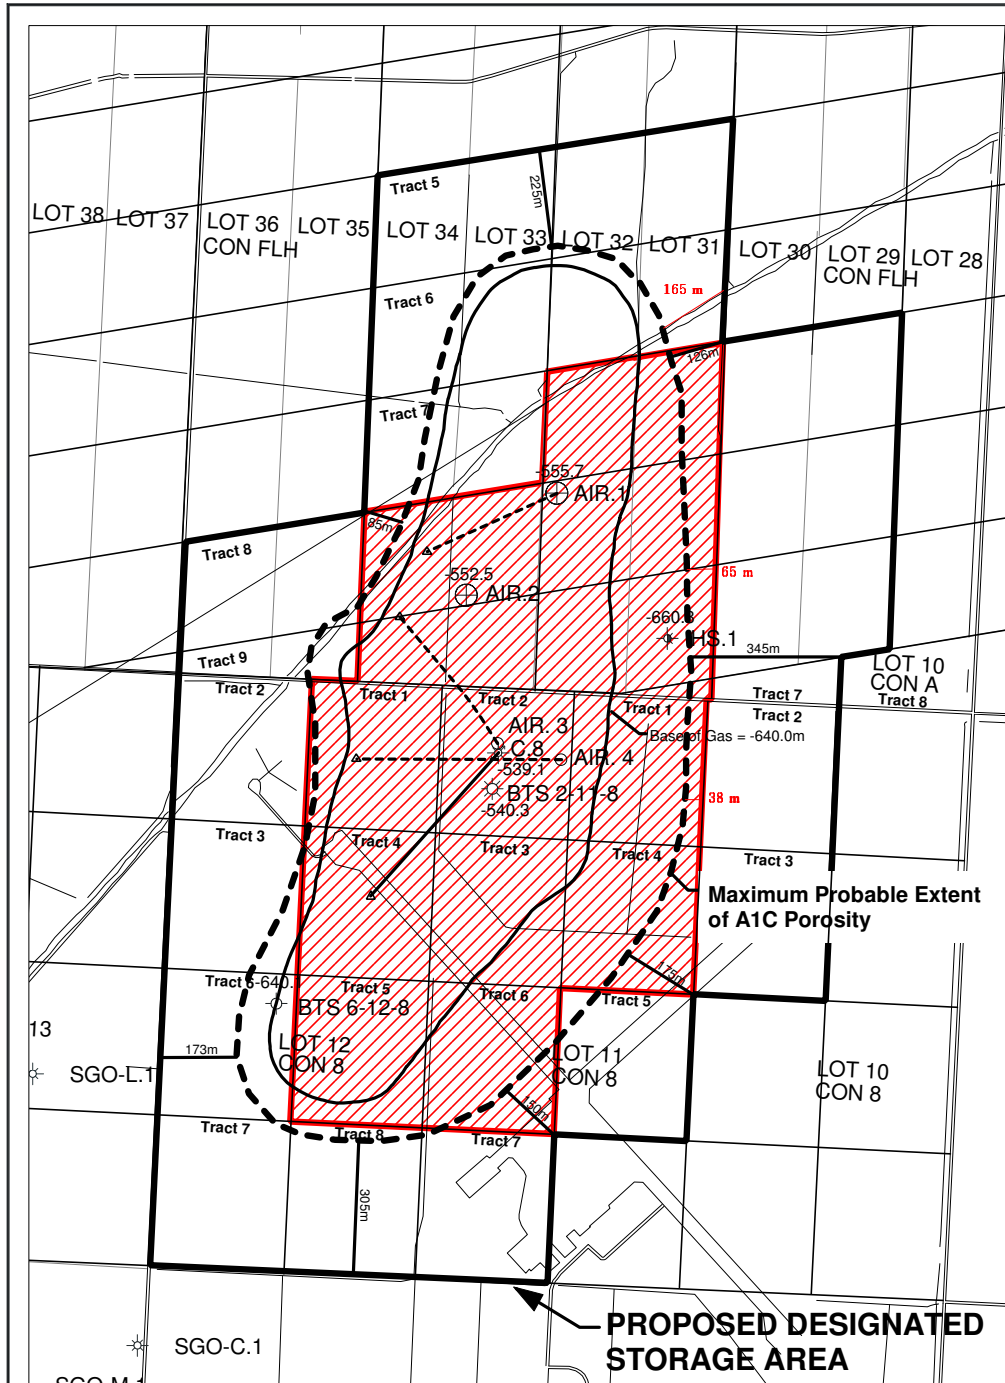

## LEGEND


- GAS PRODUCER
- GAS PRODUCER, ABANDONED
- GAS SHOW, SUSP/ABD
- OIL SHOW, GAS SHOW, SUSP/ABD
- DRY HOLE, ABANDONED
- STRATIGRAPHIC TEST WELL

- Top Hole Bottom Hole HORIZONTAL WELL
- Top Hole Bottom Hole PROPOSED HORIZONTAL WELL

Proposed DSA - less one tract



## SCALE

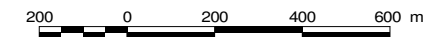

REMARKS	<b>SARNIA AIRPORT POOL</b>		
	<b>PROPOSED DSA</b>		
	DRAWN BY: JD Clarke	SHEET: Dec 2007	SCALE: As Shown
	CHECKED BY:	SHEET:	PROJECT CODE: