



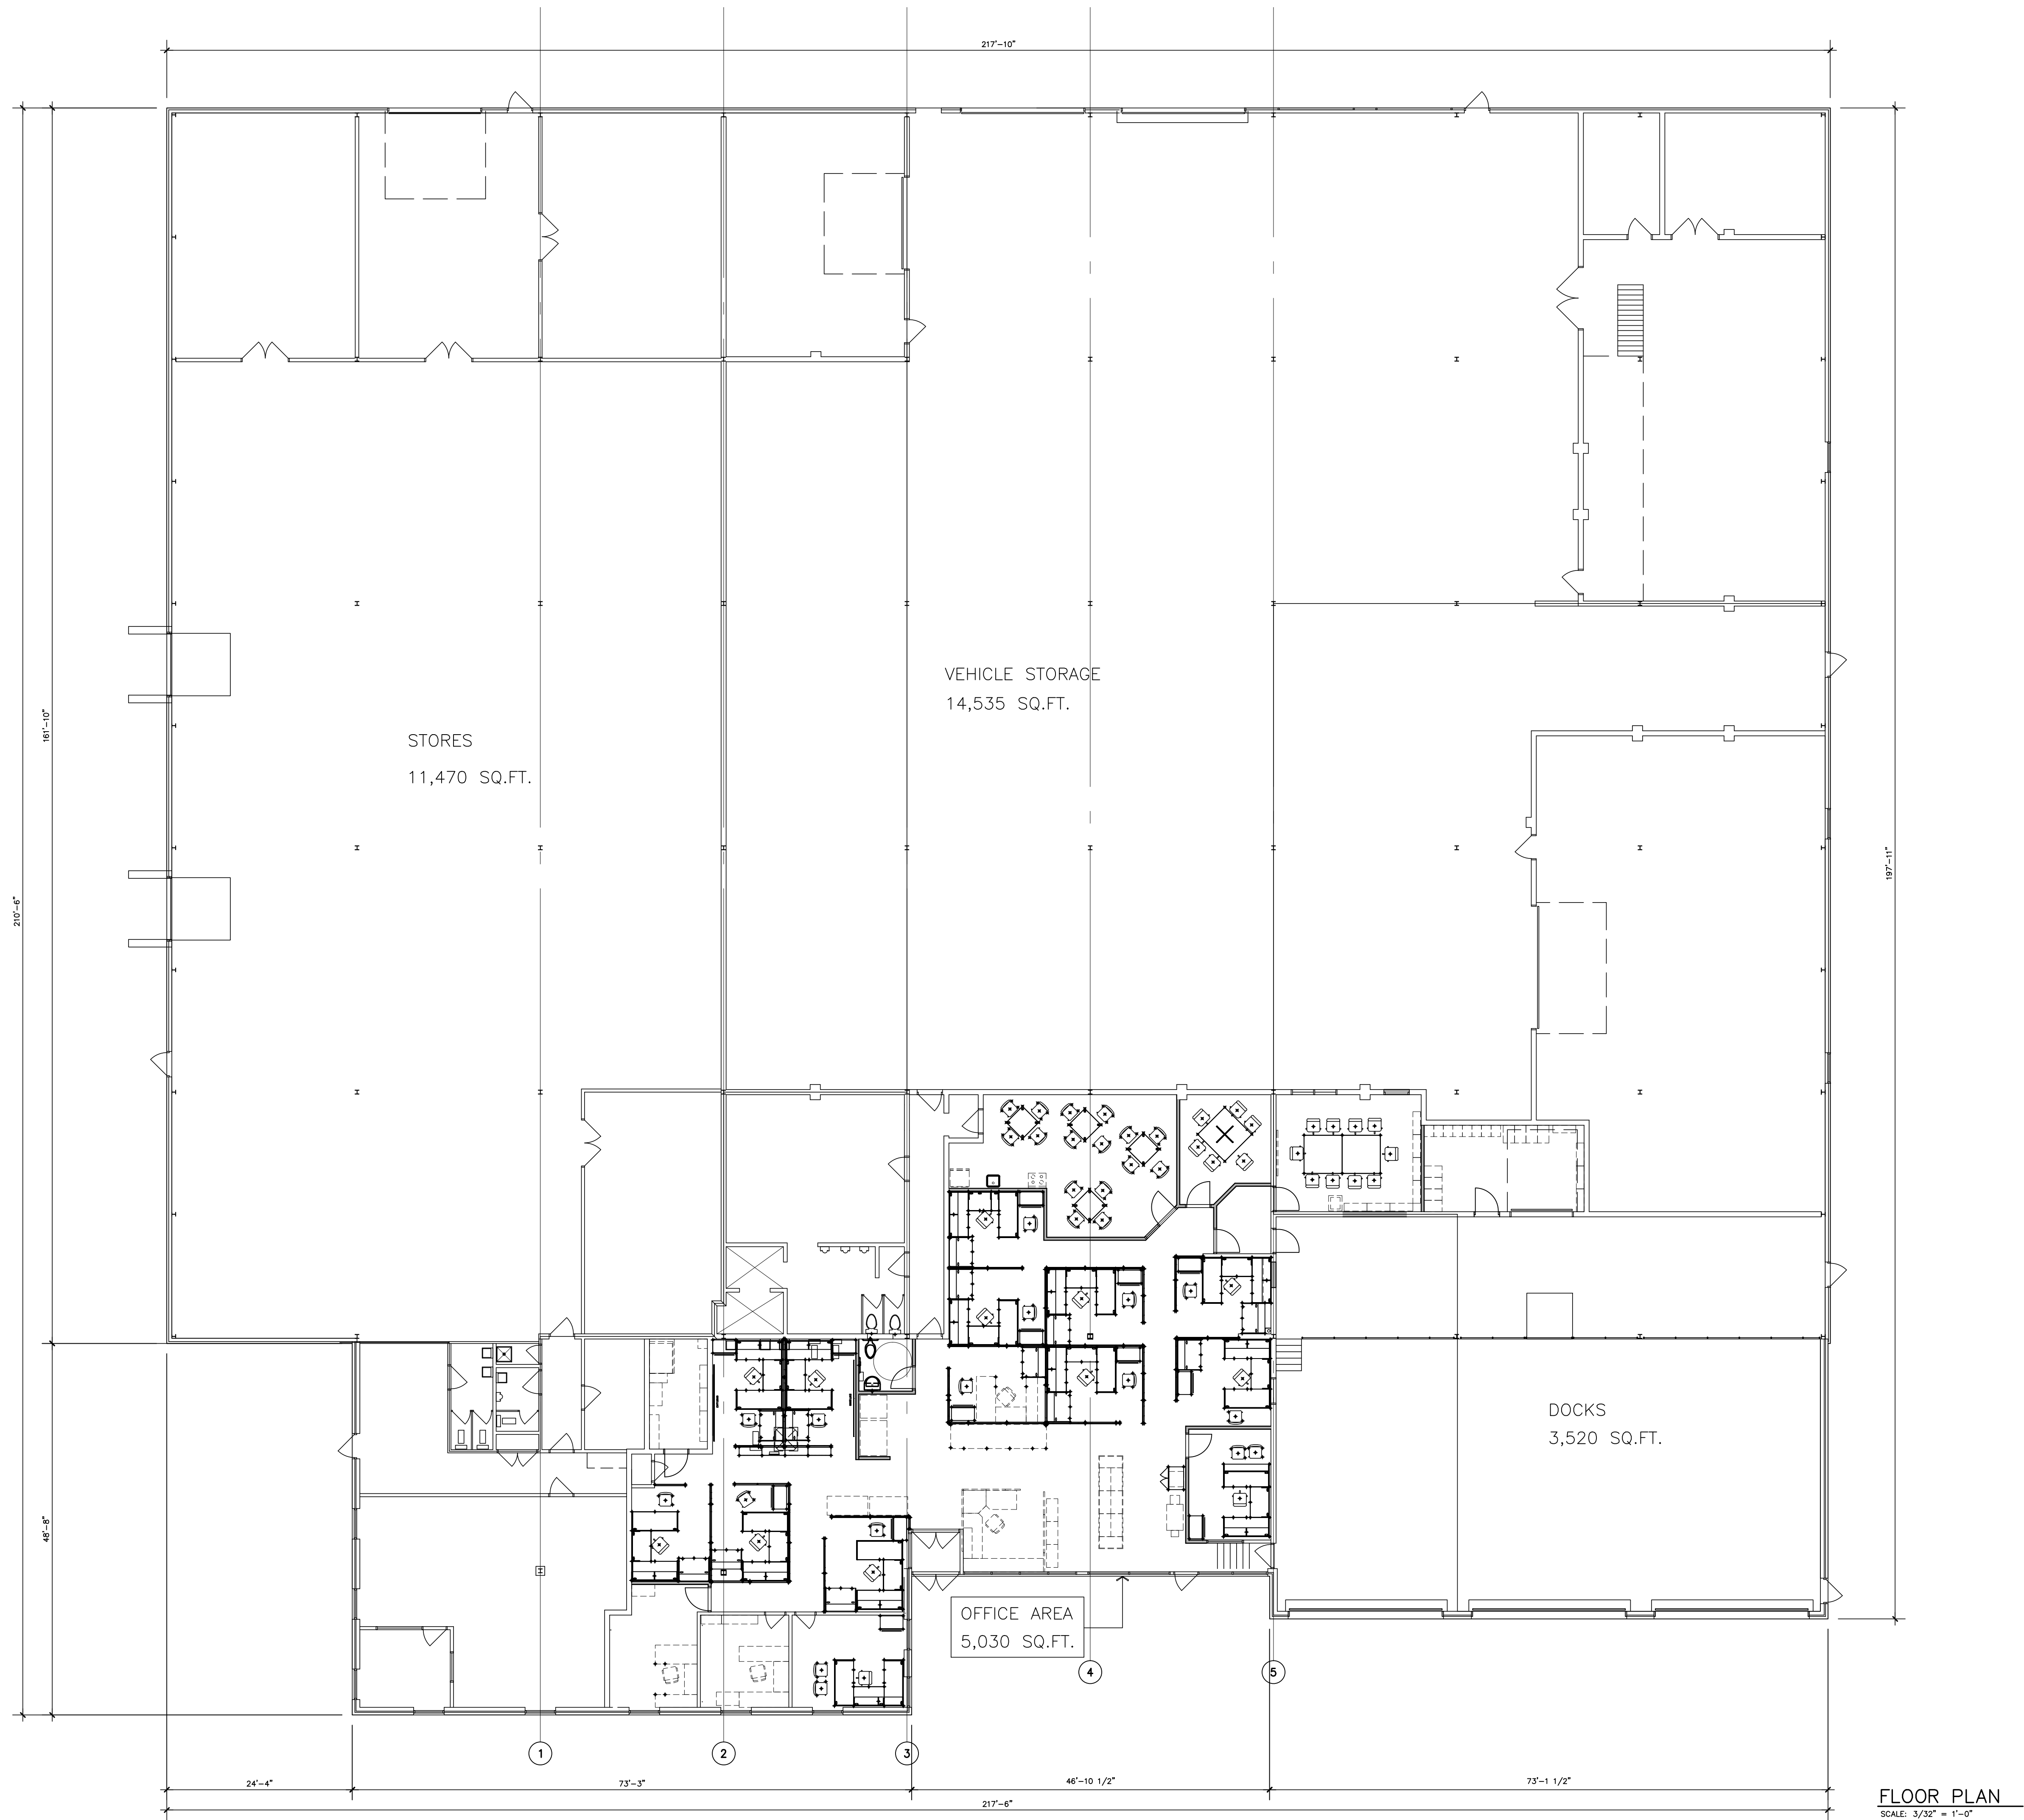


**MGP
ARCHITECTS
ENGINEER
INC.**

123 east street, sault ste. marie
P6A 3C7 ontario
tel. 705.942.9494 fax. 705.942.7454

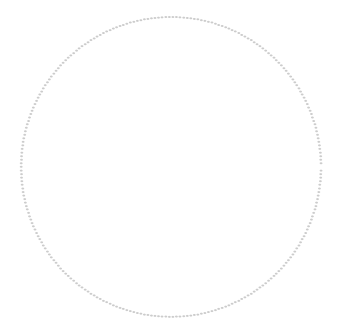

bcdn 3856

TRBOVICH BUILDING
550 SECOND LINE
SAULT STE. MARIE, ONTARIO

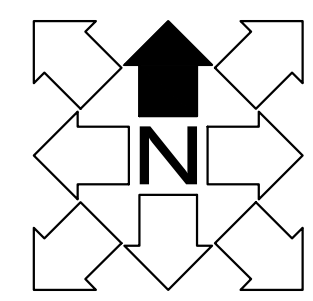

key plan

6.	
5.	
4.	
3.	
2.	
1.	
#	revision
	date

revisions

FLOOR PLANS

scale	AS NOTED
pic	
design	
drawn	MM
date	MAR. 2013
plotted	
printed	

number
012050

A2.2