
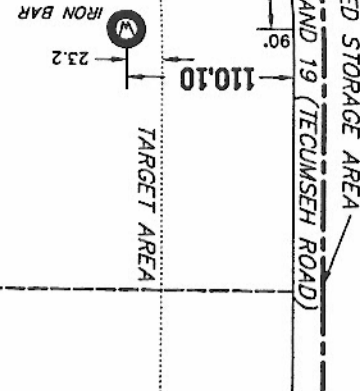
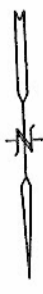


**PLAN OF PROPOSED WELL**  
**CONCESSION 8**  
**LOT 18**  
**TOWNSHIP OF ST CLAIR**  
**GEOGRAPHIC TOWNSHIP OF MOORE**  
**COUNTY OF LAMBTON**

SCALE 1:5000

WELL NAME  
 TKC #63 - MOORE - 6 - 18 - 8

NOTE (WELL SITE) CO-ORDINATES  
 LATITUDE N.42°51'17.005" LONGITUDE W.82°22'10.009"  
 U.T.M. N.4 745 591.8 E.388 115.1

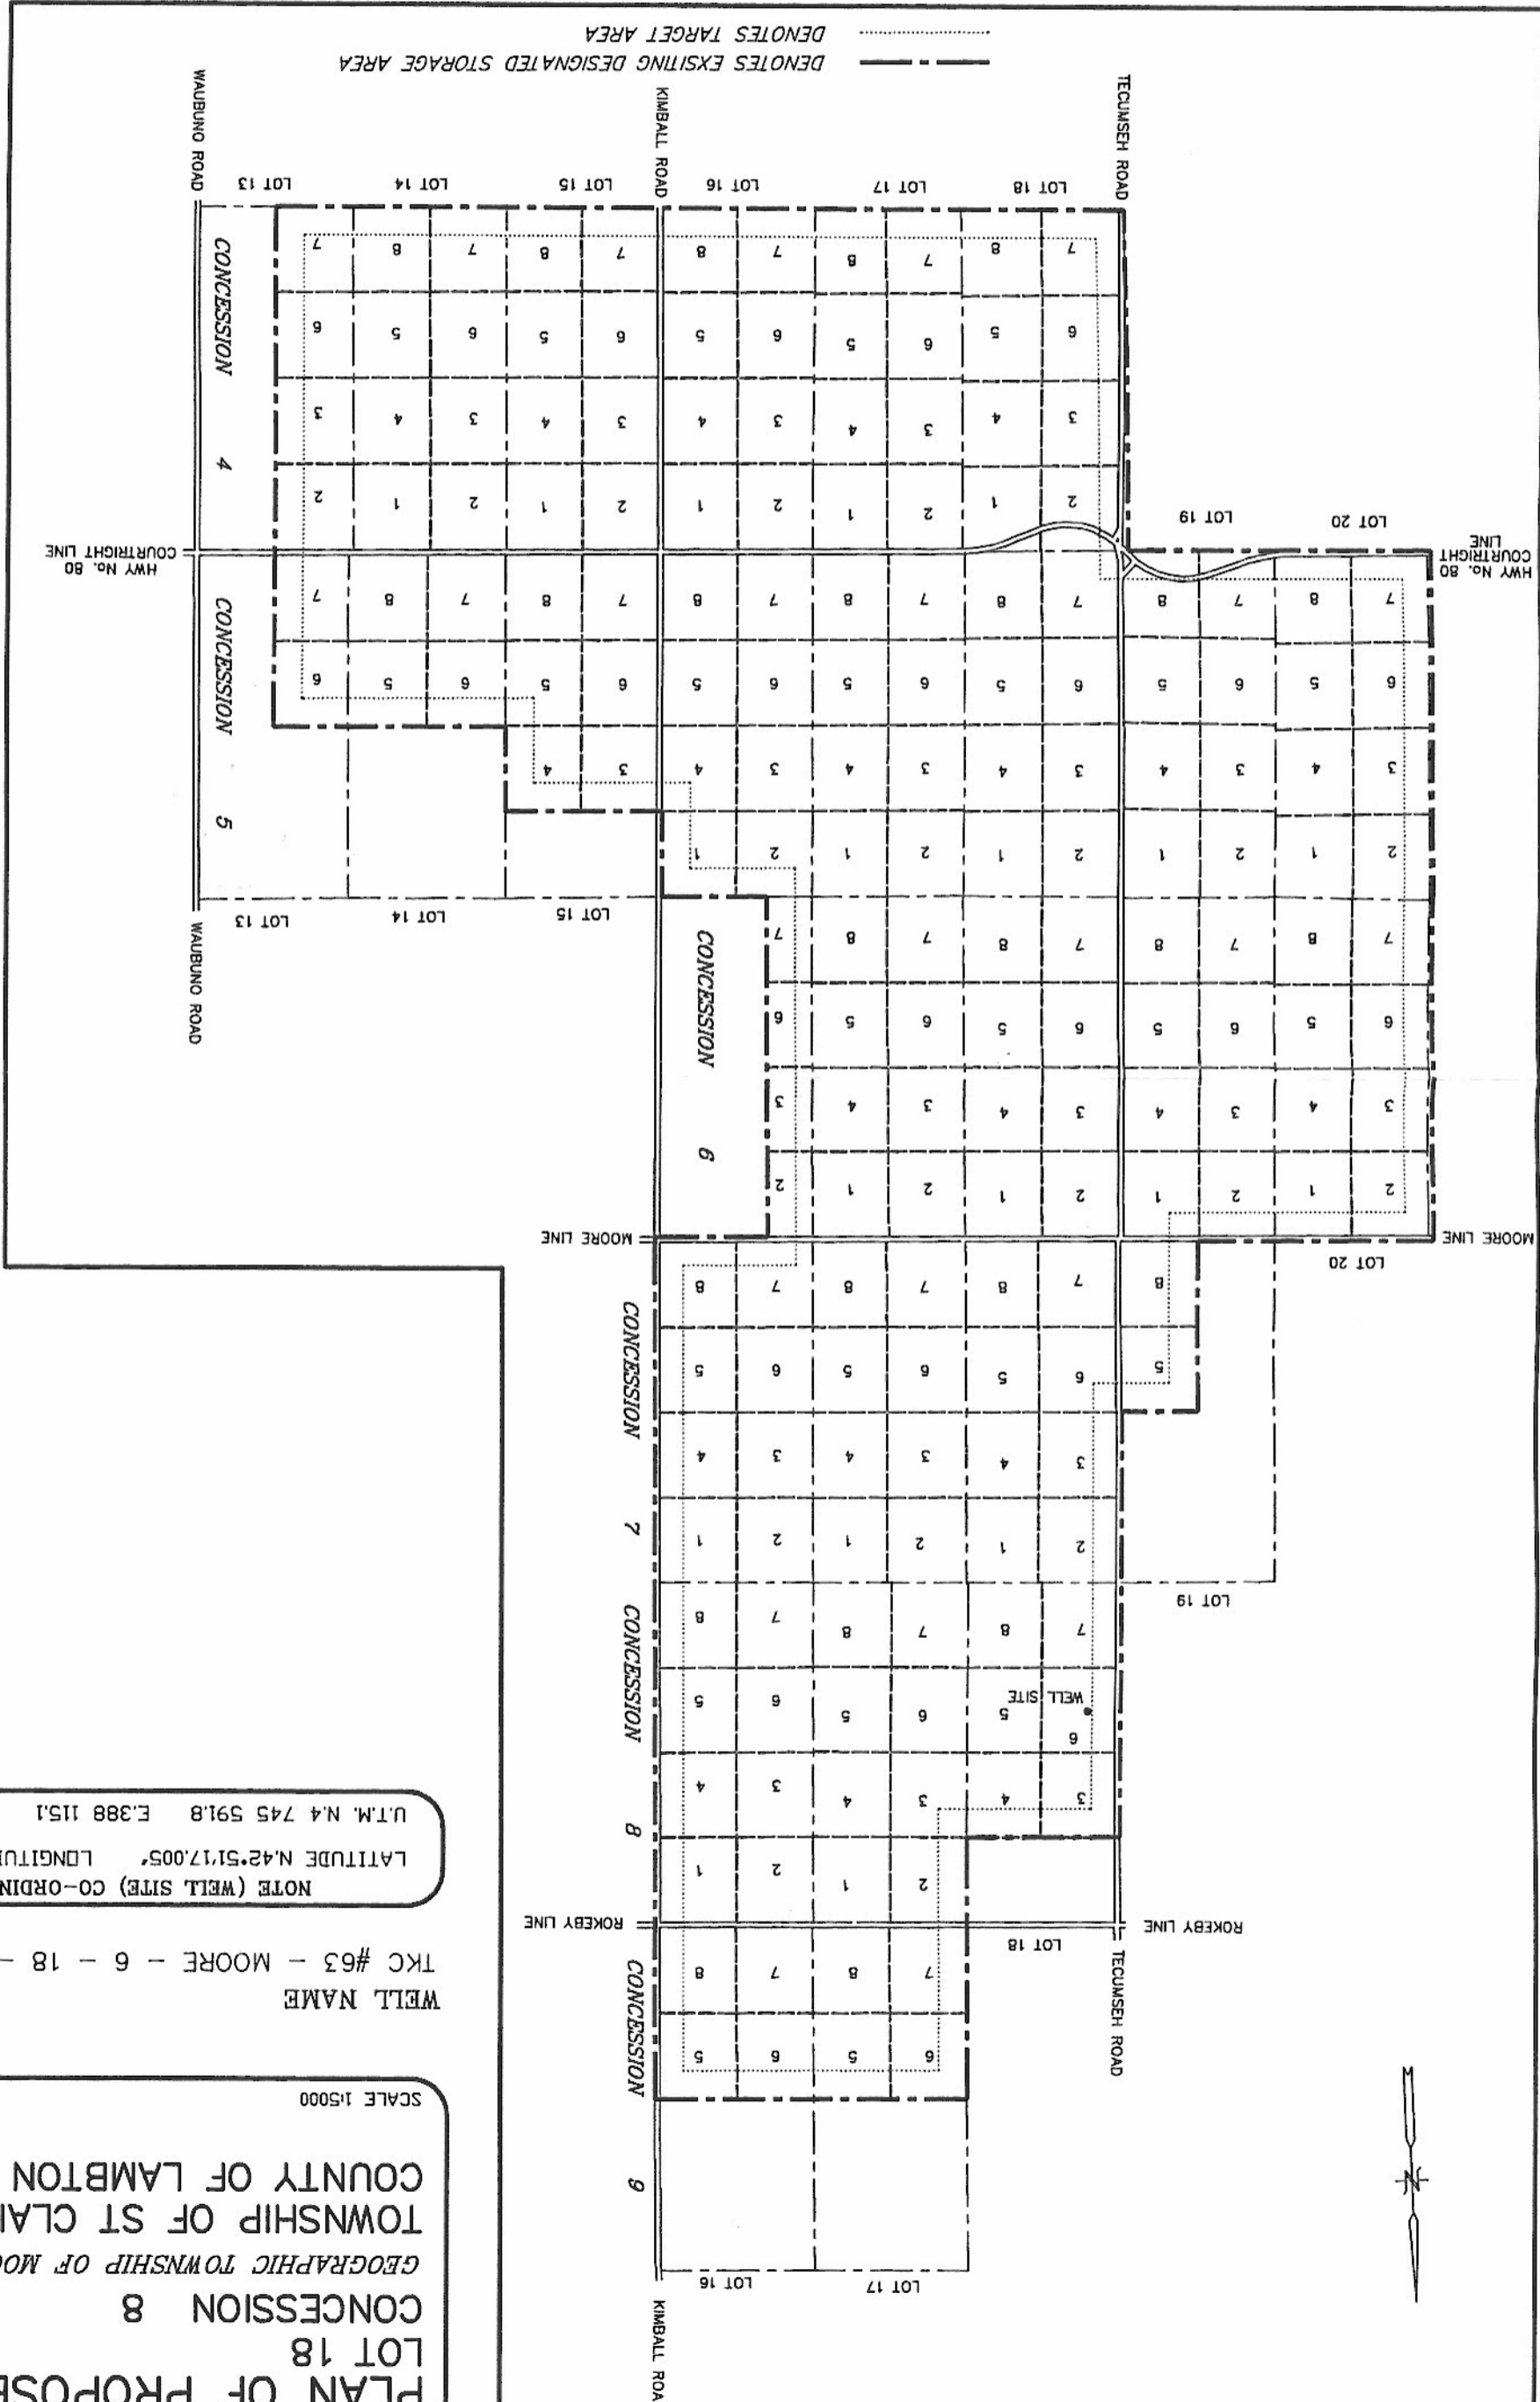

Hwy No. 80  
 COURTRIGHT LINE

Hwy No. 80  
 COURTRIGHT LINE

MOORE LINE

MOORE LINE

ROKERY LINE

ROKERY LINE