



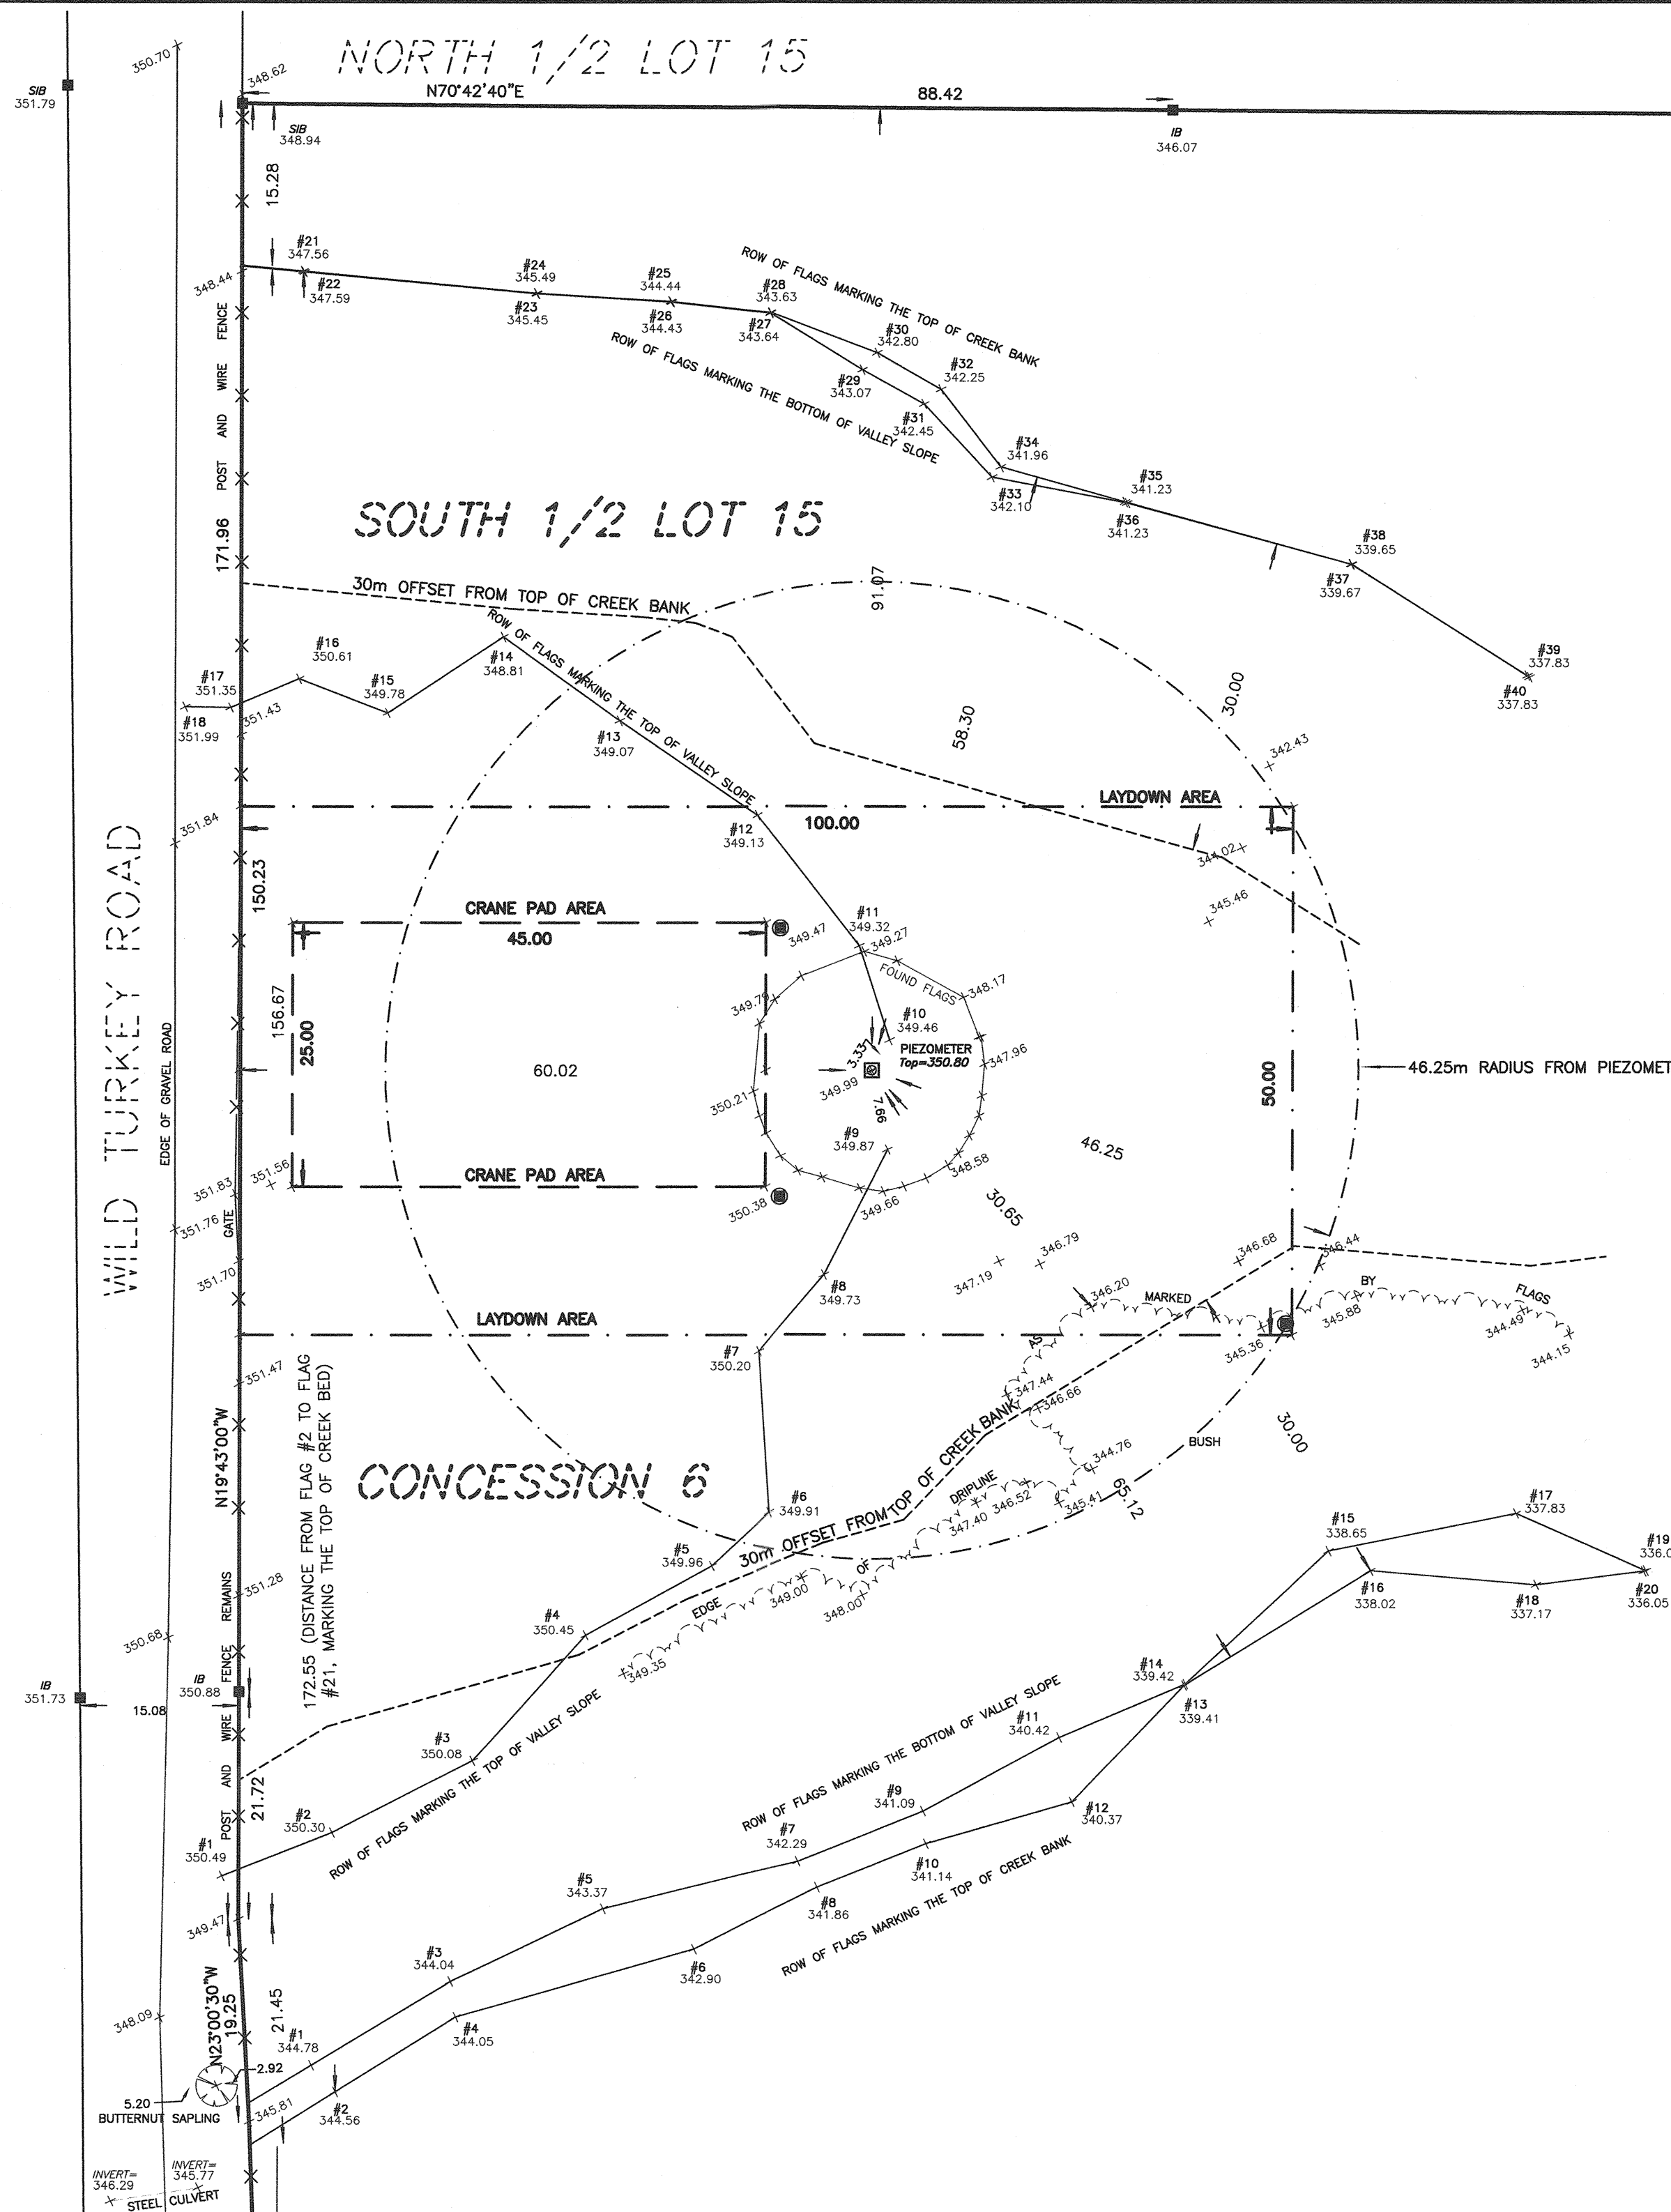

TOPOGRAPHIC SURVEY OF
PART OF SOUTH HALF OF LOT 15
CONCESSION 6

GEOGRAPHIC TOWNSHIP OF MANVERS
CITY OF KAWARTHA LAKES

Scale: 1 : 500

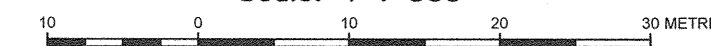

COE, FISHER, CAMERON
ONTARIO LAND SURVEYORS



- FOUND SURVEY MONUMENT
- FOUND WOODSTAKE
- SIB — STANDARD IRON BAR
- IB — IRON BAR
- GROUND ELEVATION

NOTES:

PIEZOMETER TURBINE MARKER — MEASURED COORDINATES

NORTHING: 4891090.81
EASTING: 690031.66

TOP OF CREEK BANK AS SHOWN ON THIS PLAN IS EQUIVALENT TO 'AVERAGE ANNUAL HIGH WATER MARK.'


ELEVATIONS SHOWN HEREON ARE GEODETIC AND ARE REFERRED BENCHMARK #819828111, BEING A TABLET SET VERTICALLY IN THE TOP OF A CONCRETE CULVERT, SOUTH OF HIGHWAY 7A, 150m WEST OF HIGHWAY 35, HAVING AN ELEVATION OF 277.23m (CGVD-1928:1978 DATUM).

HORIZONTAL COORDINATES ARE REFERRED TO UTM ZONE 17, (81° WEST LONGITUDE) NAD83 (CSRS) (2010.0).

DATE OF FIELD SURVEY: May 30, 2014

July 24, 2014
DATE

J. HERMAN WIMMELBACHER
ONTARIO LAND SURVEYOR

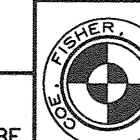

COE, FISHER, CAMERON
ONTARIO LAND SURVEYORS
LINDSAY, ONTARIO — PHONE 705-324-4152

METRIC:

DISTANCES SHOWN ON THIS PLAN ARE IN METRES AND CAN BE CONVERTED TO FEET BY DIVIDING BY 0.3048.

DWN. BY: C.R.M.

CK'D BY: J.H.W.

MS-14-11241