

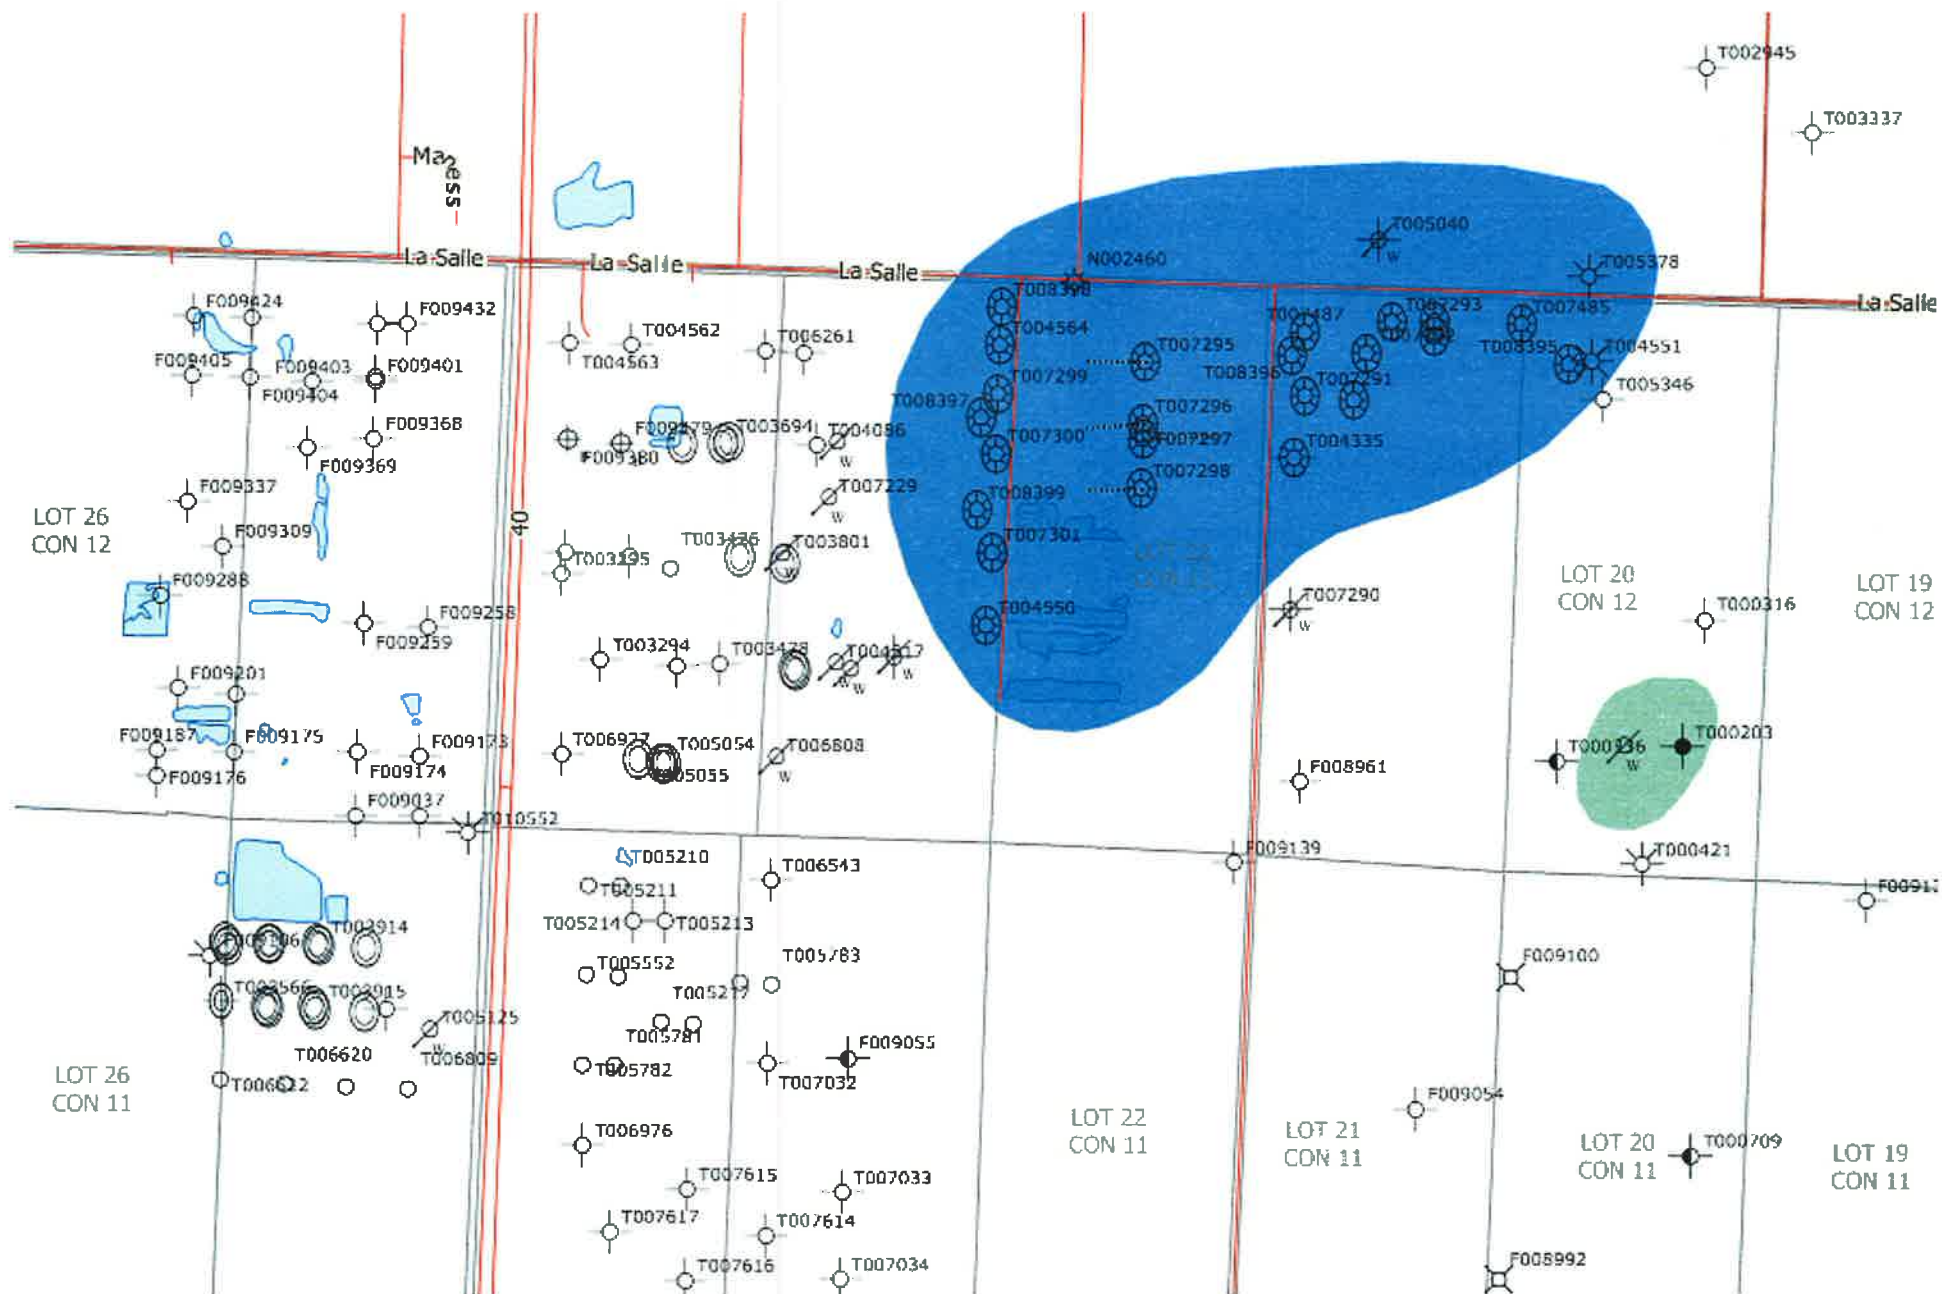
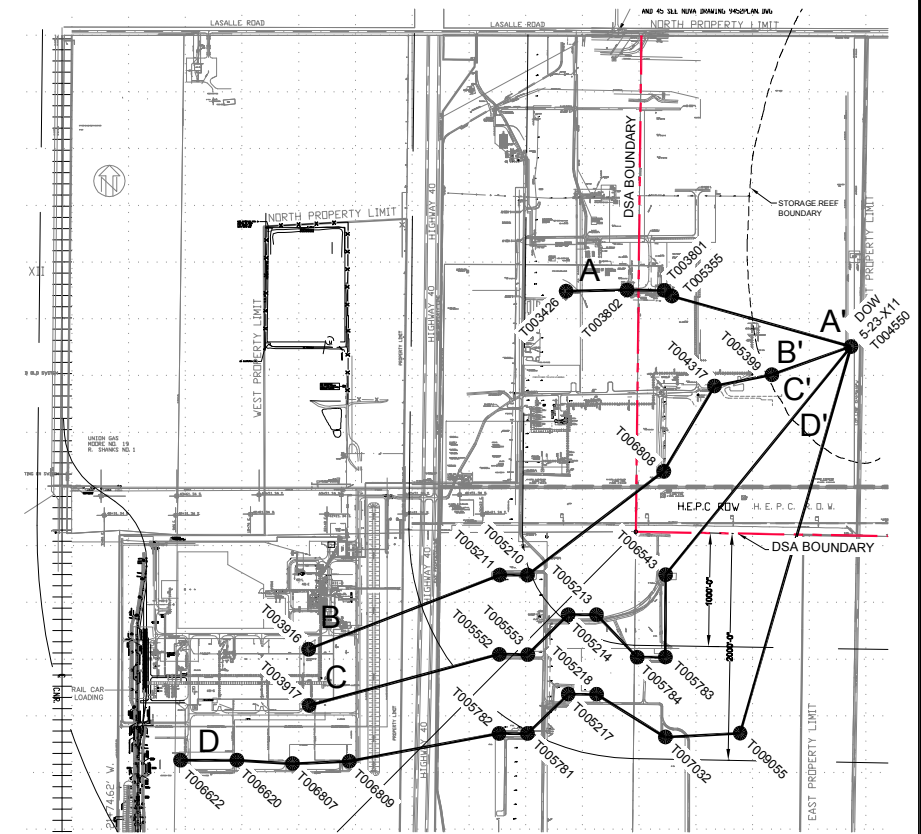



Appendix I

Geological Cross Sections of Pembina's caverns at the Corunna Facility.


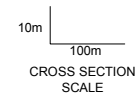


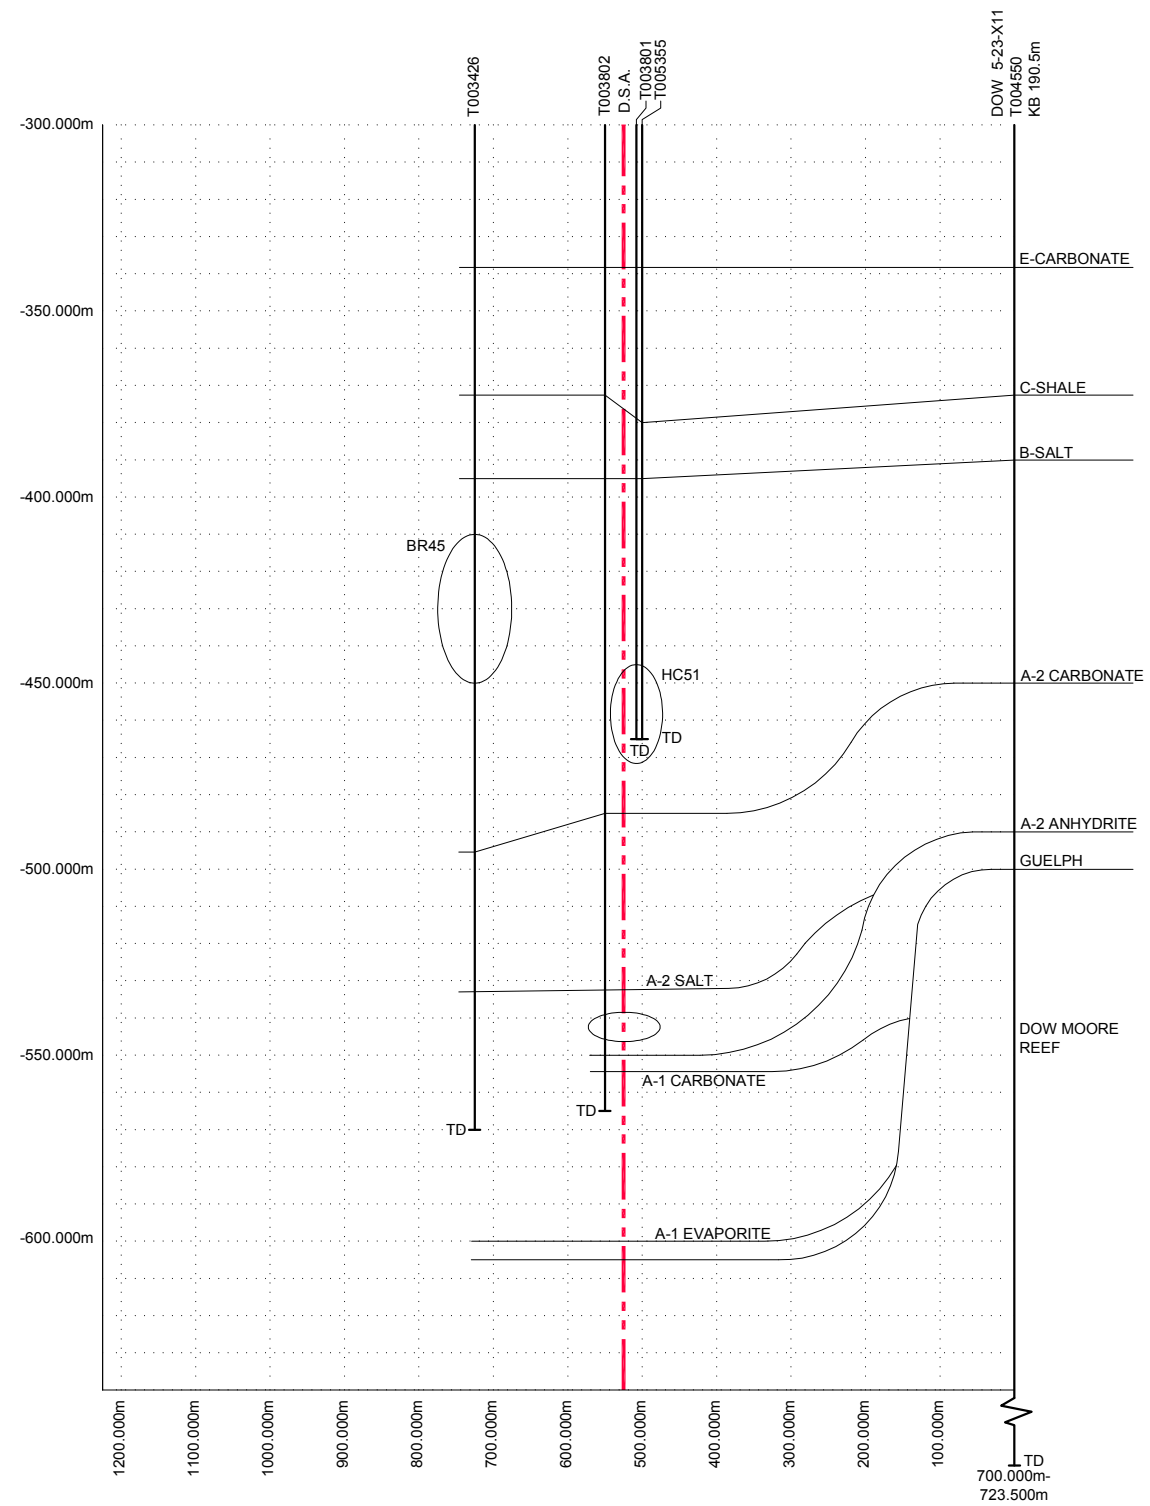

REFERENCE DRAWINGS	DRAWING #	NO.	DATE	REVISION	PROJECT DESCRIPTION	PPC PROJECT	EPCM Co.	EPCM No.	ENG	REV	ISSUE STAGE	DATE	BY	CHKD.	APPD.	PERMIT STAMP	ENGINEER'S STAMP	Pembina NGL Corporation CORUNNA EXPANSION CROSS SECTION A-A AREA NAME:CLASS:SCALE:PPC DRAWING NUMBER
										A	ISSUED FOR REVIEW	2014.12.04	CSD	NH				
PERMIT STAMP AND PROFESSIONAL STAMP AFFIXED ABOVE SHALL APPLY ONLY TO REV(s)																		

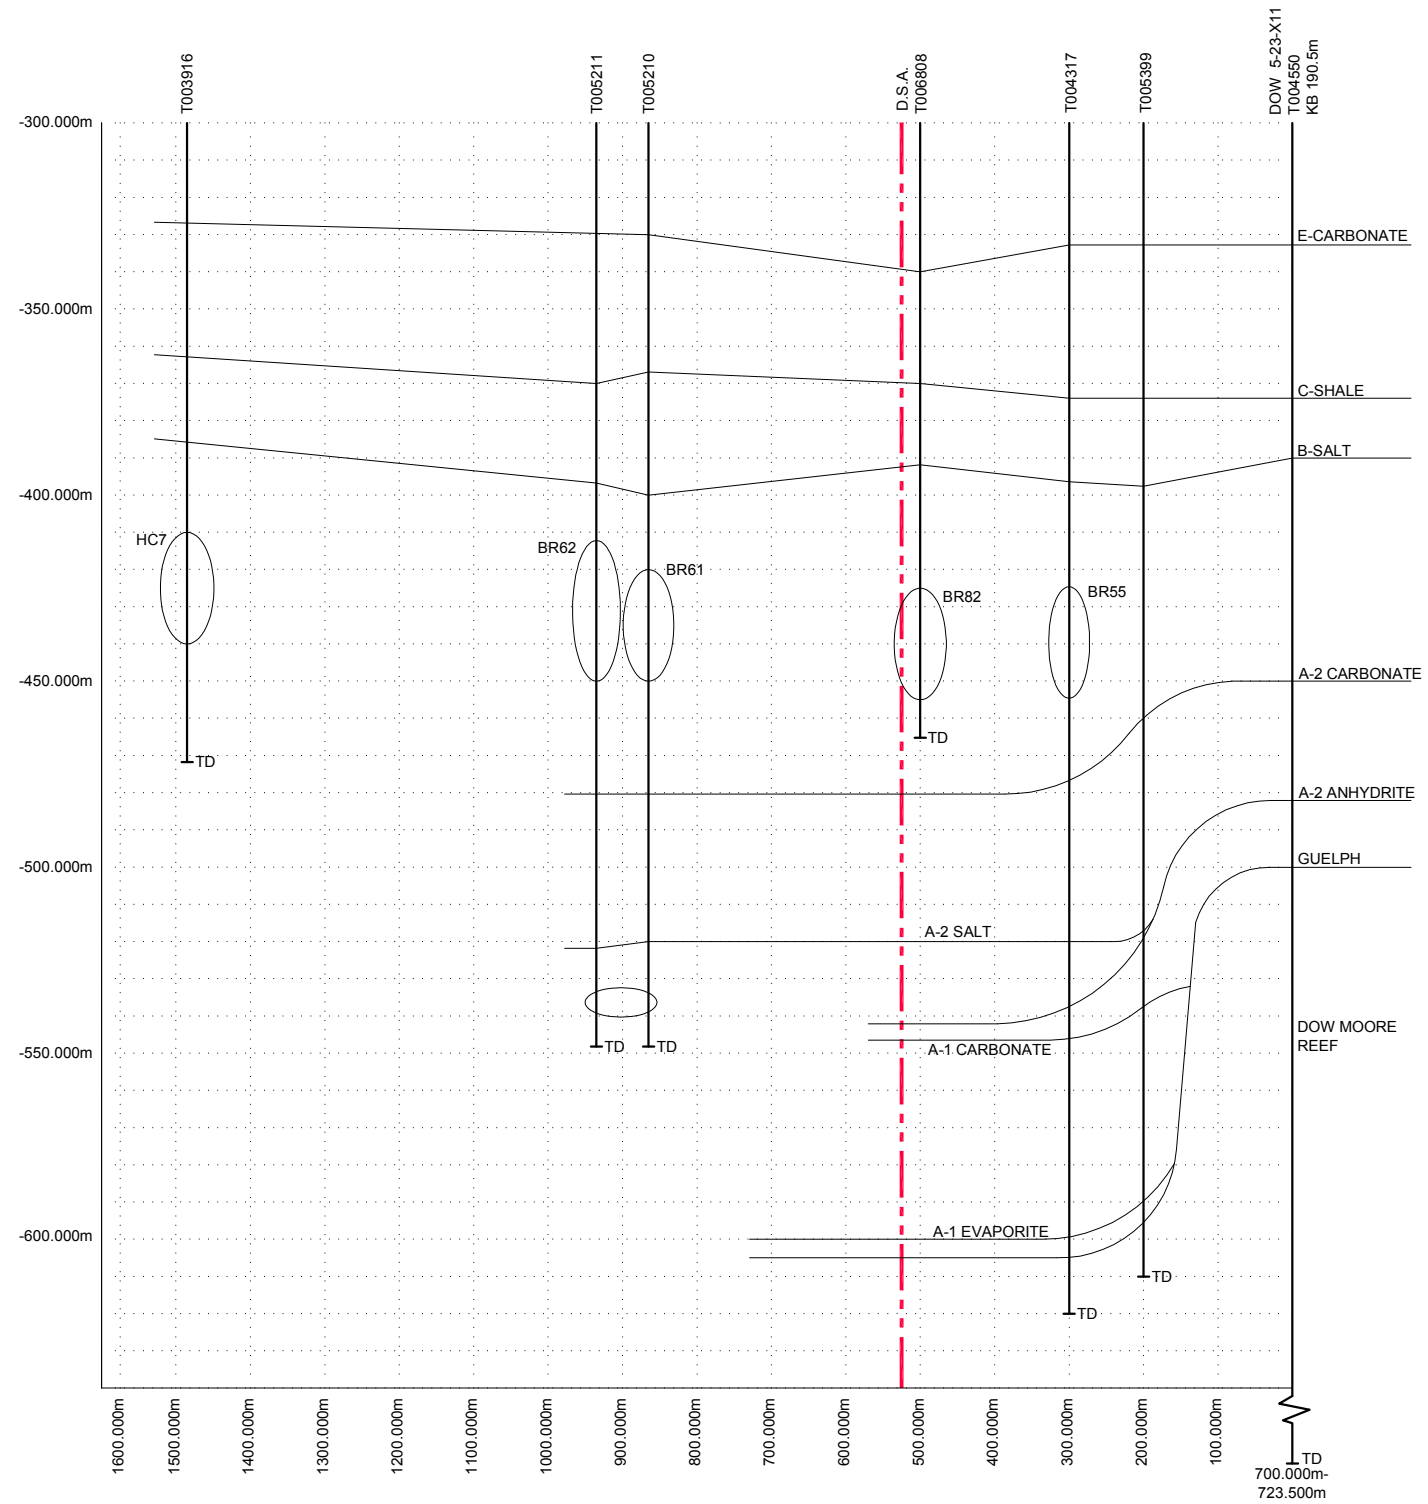


STRUCTURAL CROSS
SECTION B-B

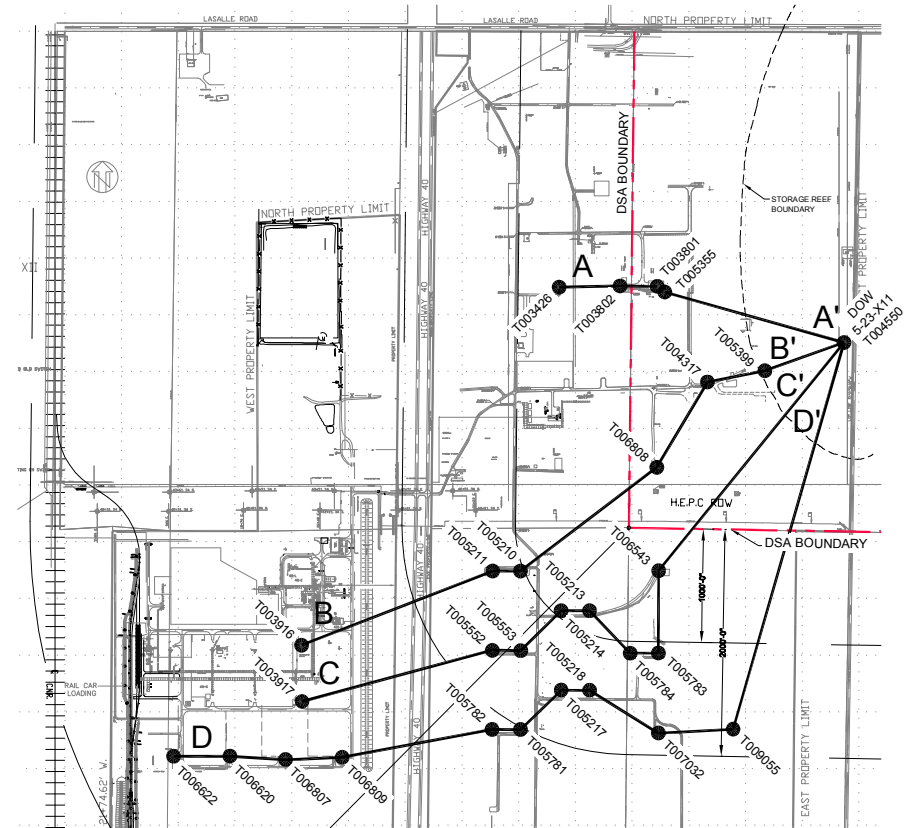
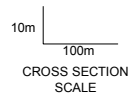


LOCATION PLAN
SCALE 1:10000

REFERENCE DRAWINGS	DRAWING #	NO.	DATE	REVISION	PROJECT DESCRIPTION	PPC PROJECT	EPCM Co.	EPCM No.	ENG	REV	ISSUE STAGE	DATE	BY	CHKD.	APPD.	PERMIT STAMP	ENGINEER'S STAMP	Pembina NGL Corporation CORUNNA EXPANSION CROSS SECTION B-B
										A	ISSUED FOR REVIEW	2014.12.08	CSD	NH				
PERMIT STAMP AND PROFESSIONAL STAMP AFFIXED ABOVE SHALL APPLY ONLY TO REV(s)																		AREA NAME: CLASS: SCALE: PPC DRAWING NUMBER AS SHOWN

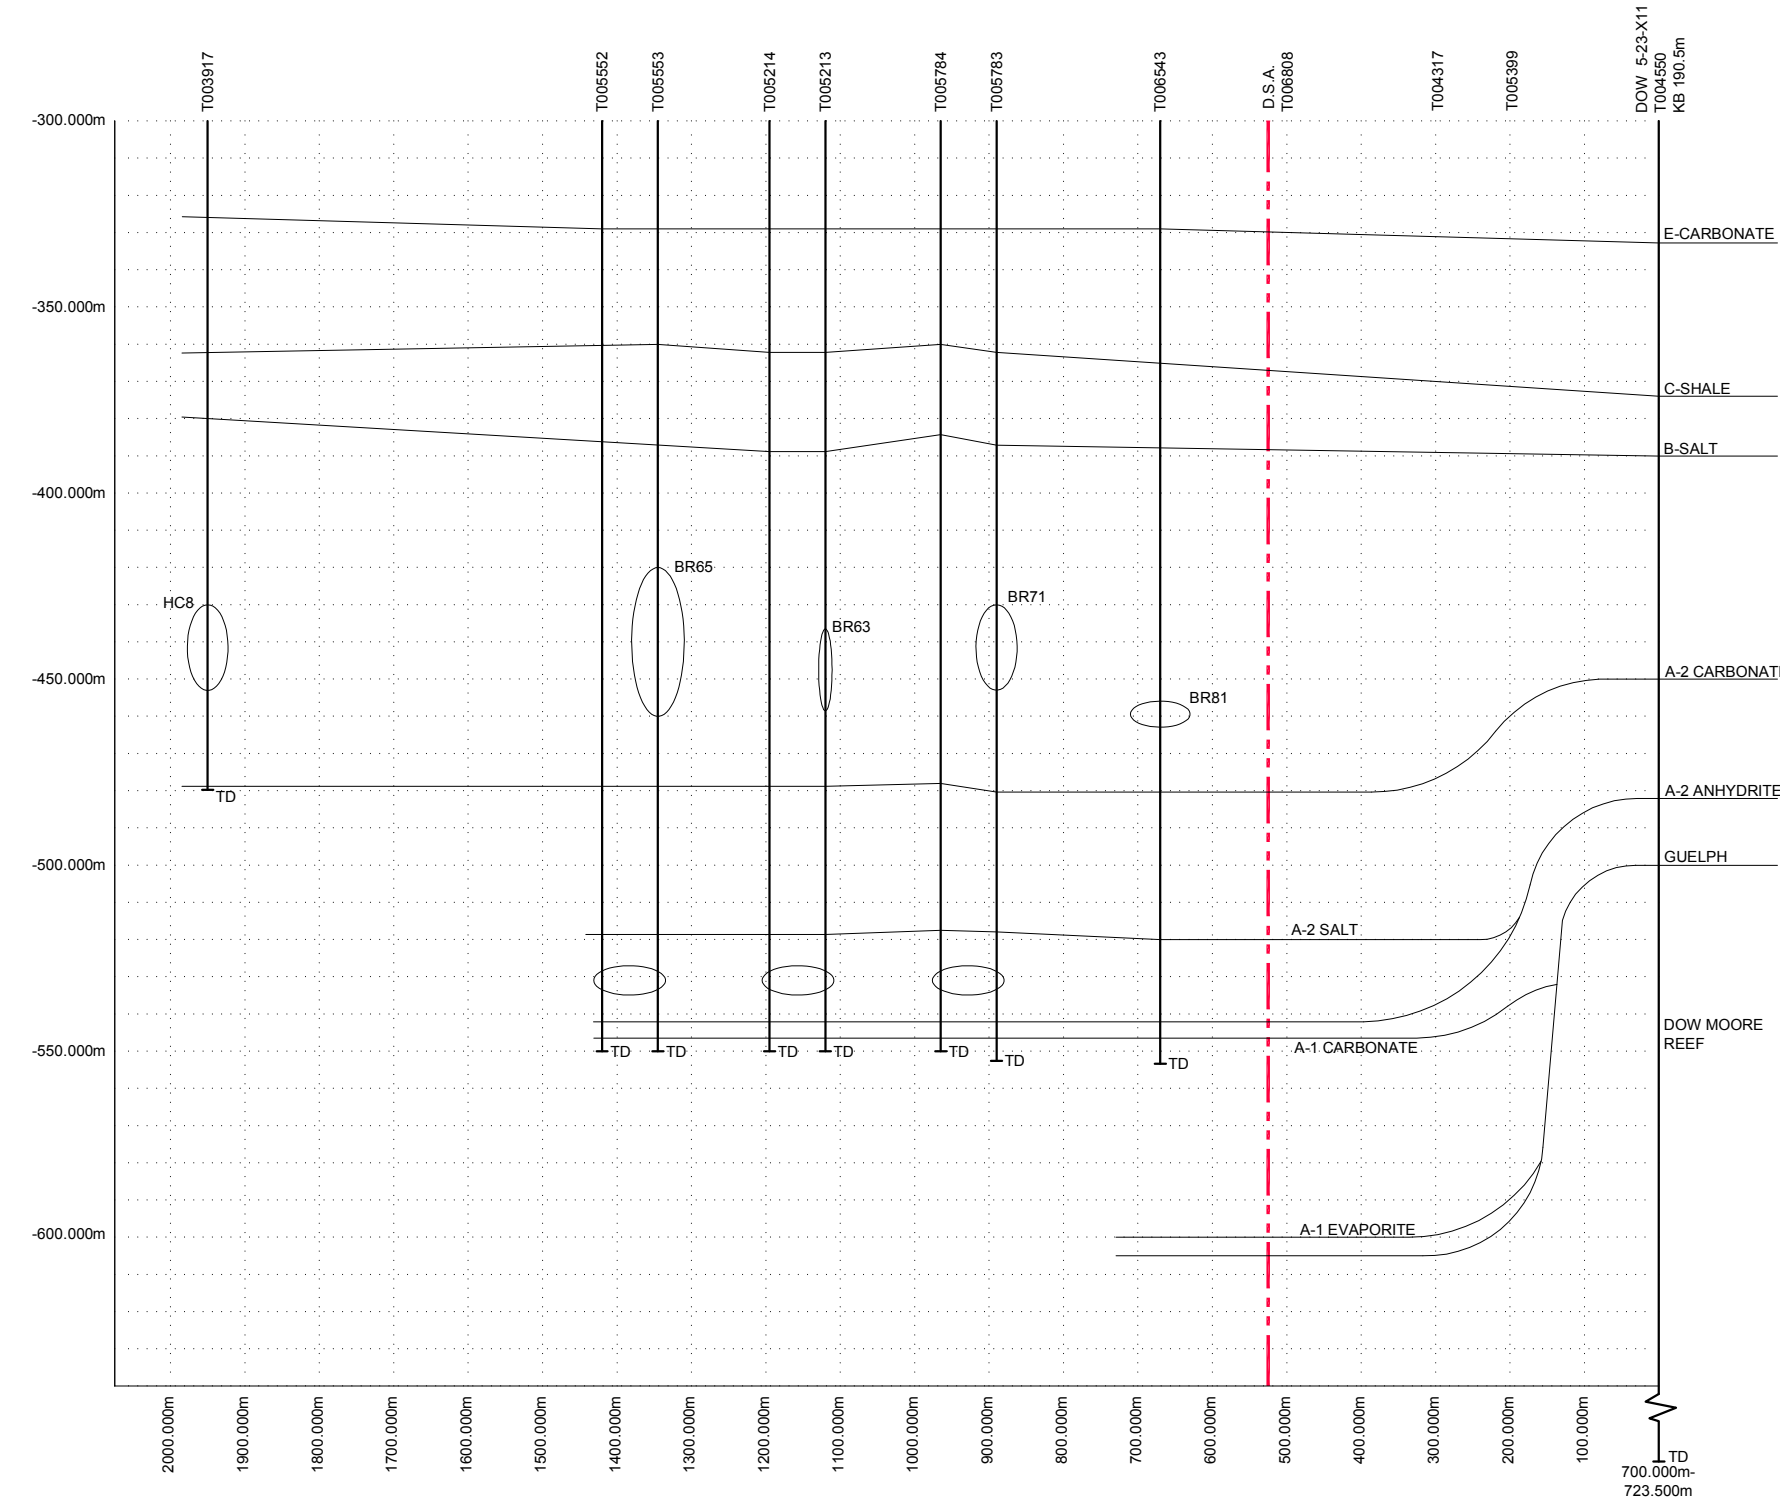


STRUCTURAL CROSS
SECTION C-C

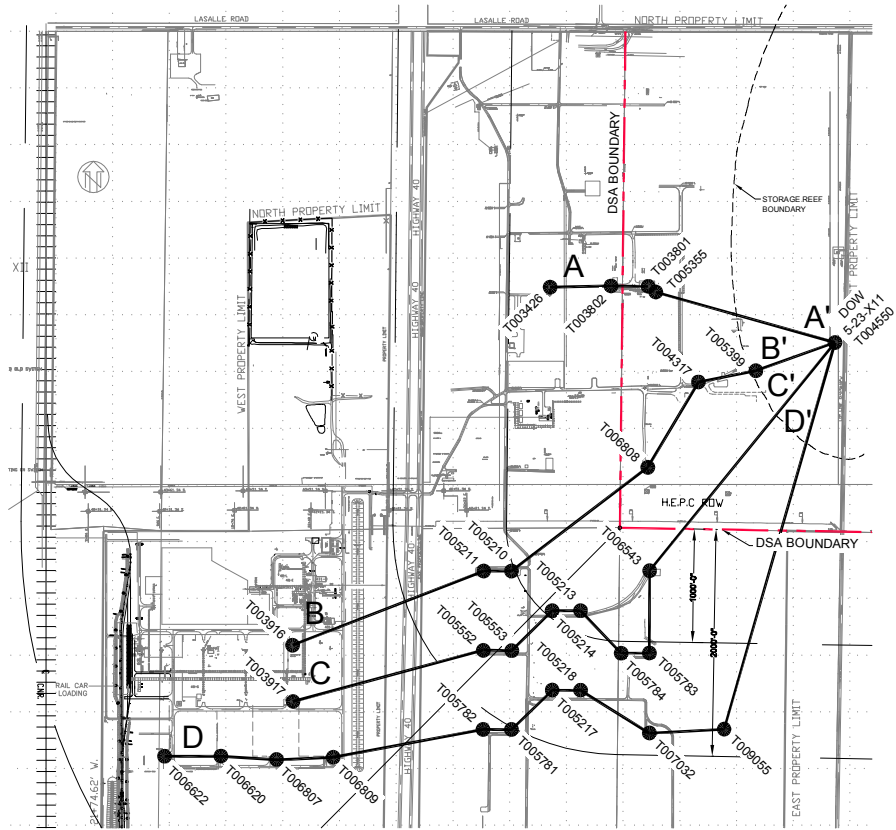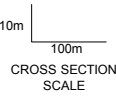

LOCATION PLAN
SCALE 1:10000

REFERENCE DRAWINGS	DRAWING #	NO.	DATE	REVISION	PROJECT DESCRIPTION	PPC PROJECT	EPCM Co.	EPCM No.	ENG	REV	ISSUE STAGE	DATE	BY	CHKD.	APPD.	PERMIT STAMP	ENGINEER'S STAMP	Pembina NGL Corporation CORUNNA EXPANSION CROSS SECTION C-C
										A	ISSUED FOR REVIEW	2014.12.08	CSD	NH				
PERMIT STAMP AND PROFESSIONAL STAMP AFFIXED ABOVE SHALL APPLY ONLY TO REV(S)																		AREA NAME: CLASS: SCALE: PPC DRAWING NUMBER AS SHOWN

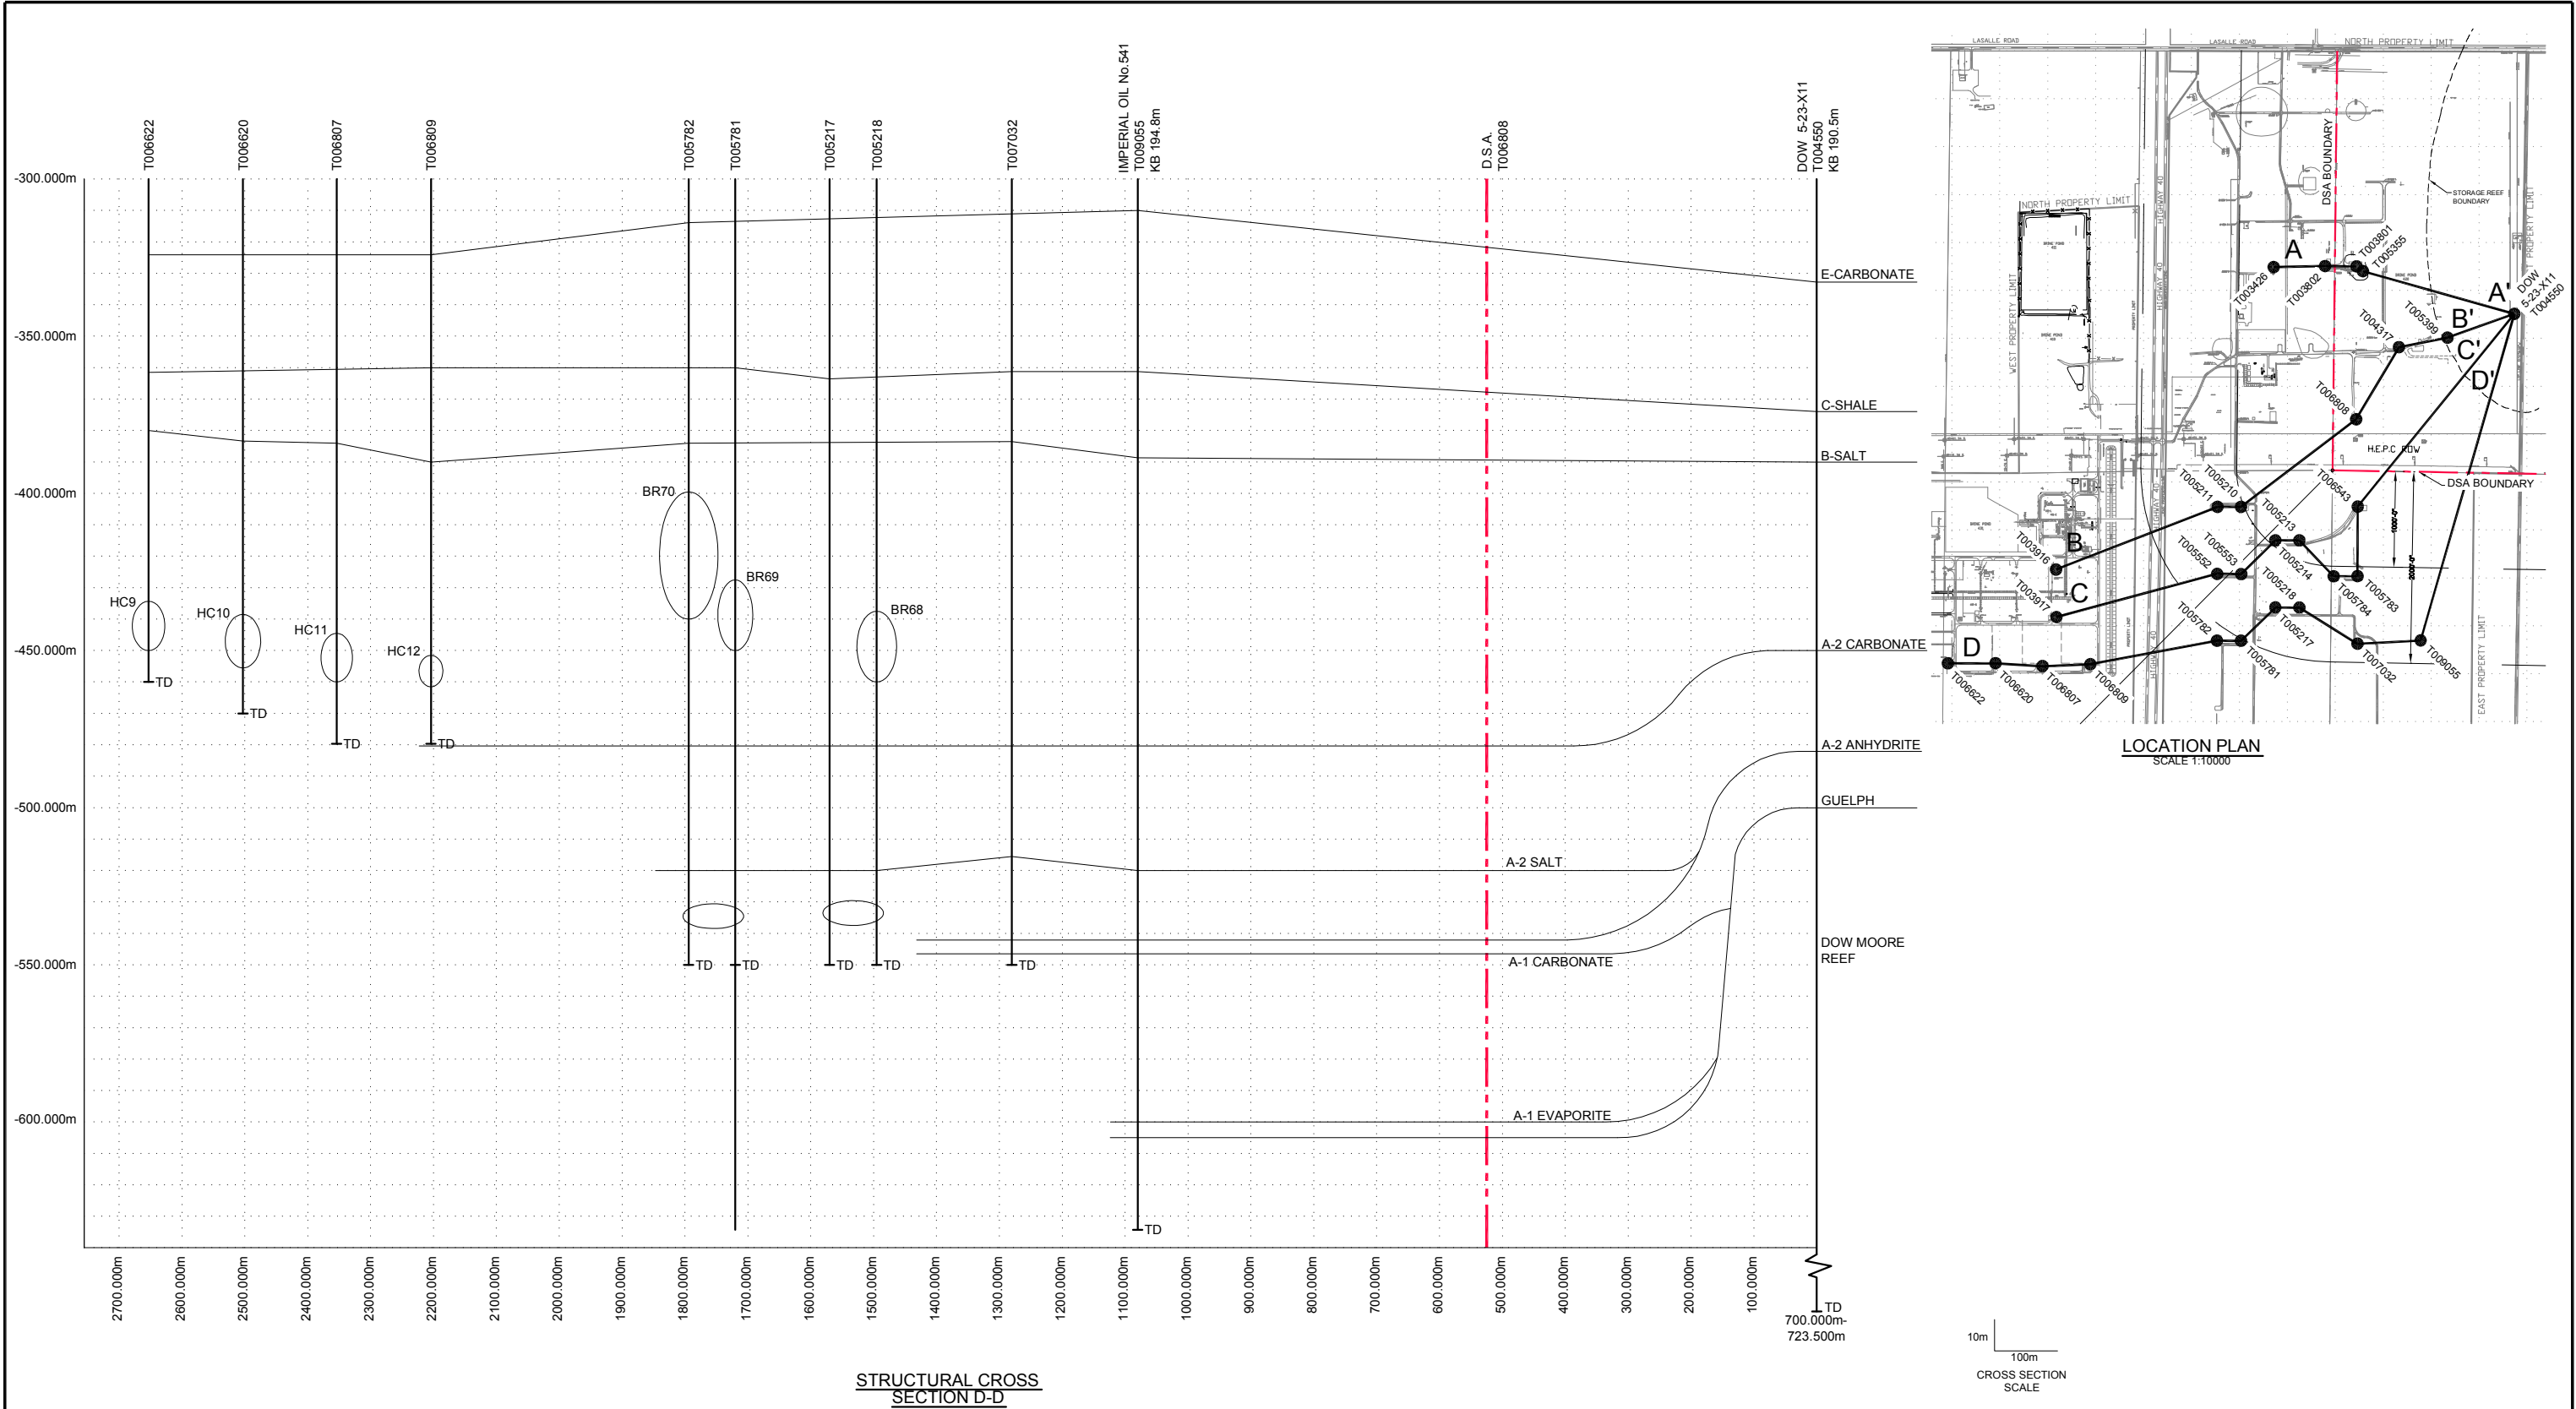

REFERENCE DRAWINGS		DRAWING #	NO.	DATE	REVISION	PROJECT DESCRIPTION	PPC PROJECT	EPCM Co.	EPCM No.	ENG	REV	ISSUE STAGE	DATE	BY	CHKD.	APPD.	PERMIT STAMP	ENGINEER'S STAMP	Pembina NGL Corporation	
											A	ISSUED FOR REVIEW	2014.12.08	CSD	NH					
																			CORUNNA EXPANSION CROSS SECTION D-D	
																			PERMIT STAMP AND PROFESSIONAL STAMP AFFIXED ABOVE SHALL APPLY ONLY TO REV(S)	
																			AREA NAME: CLASS: SCALE: PPC DRAWING NUMBER AS SHOWN	