



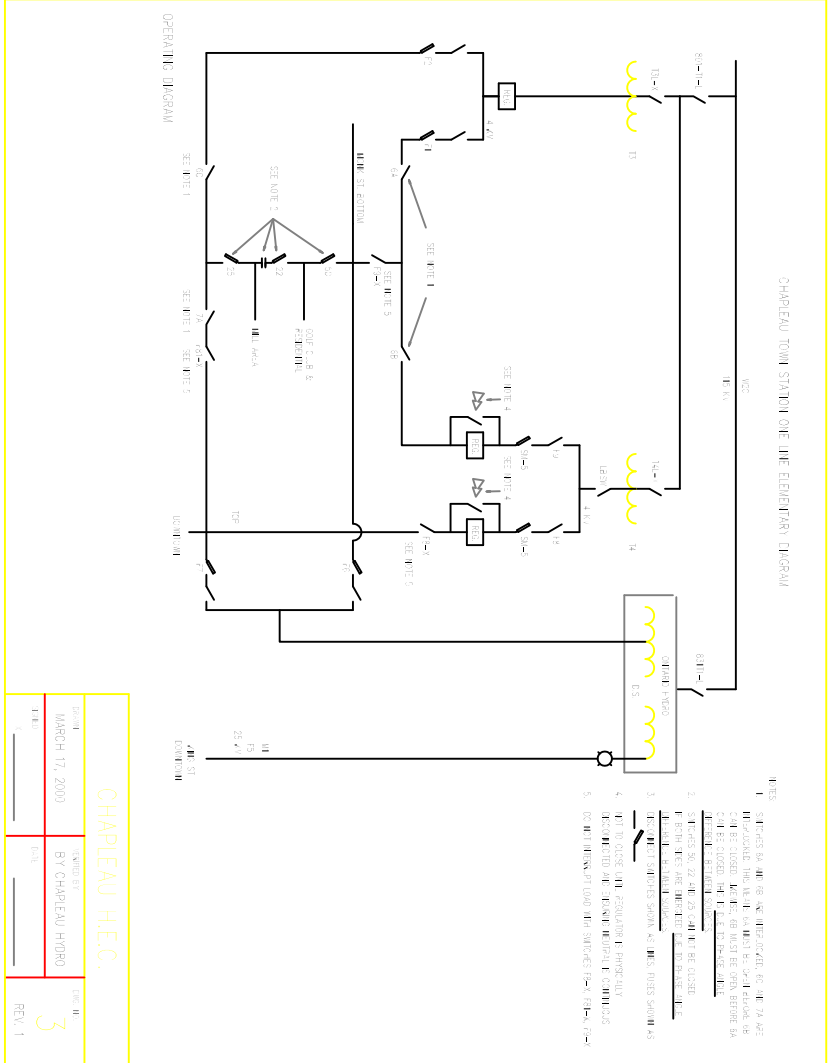

17" X 22"
Plot 1" = 123'

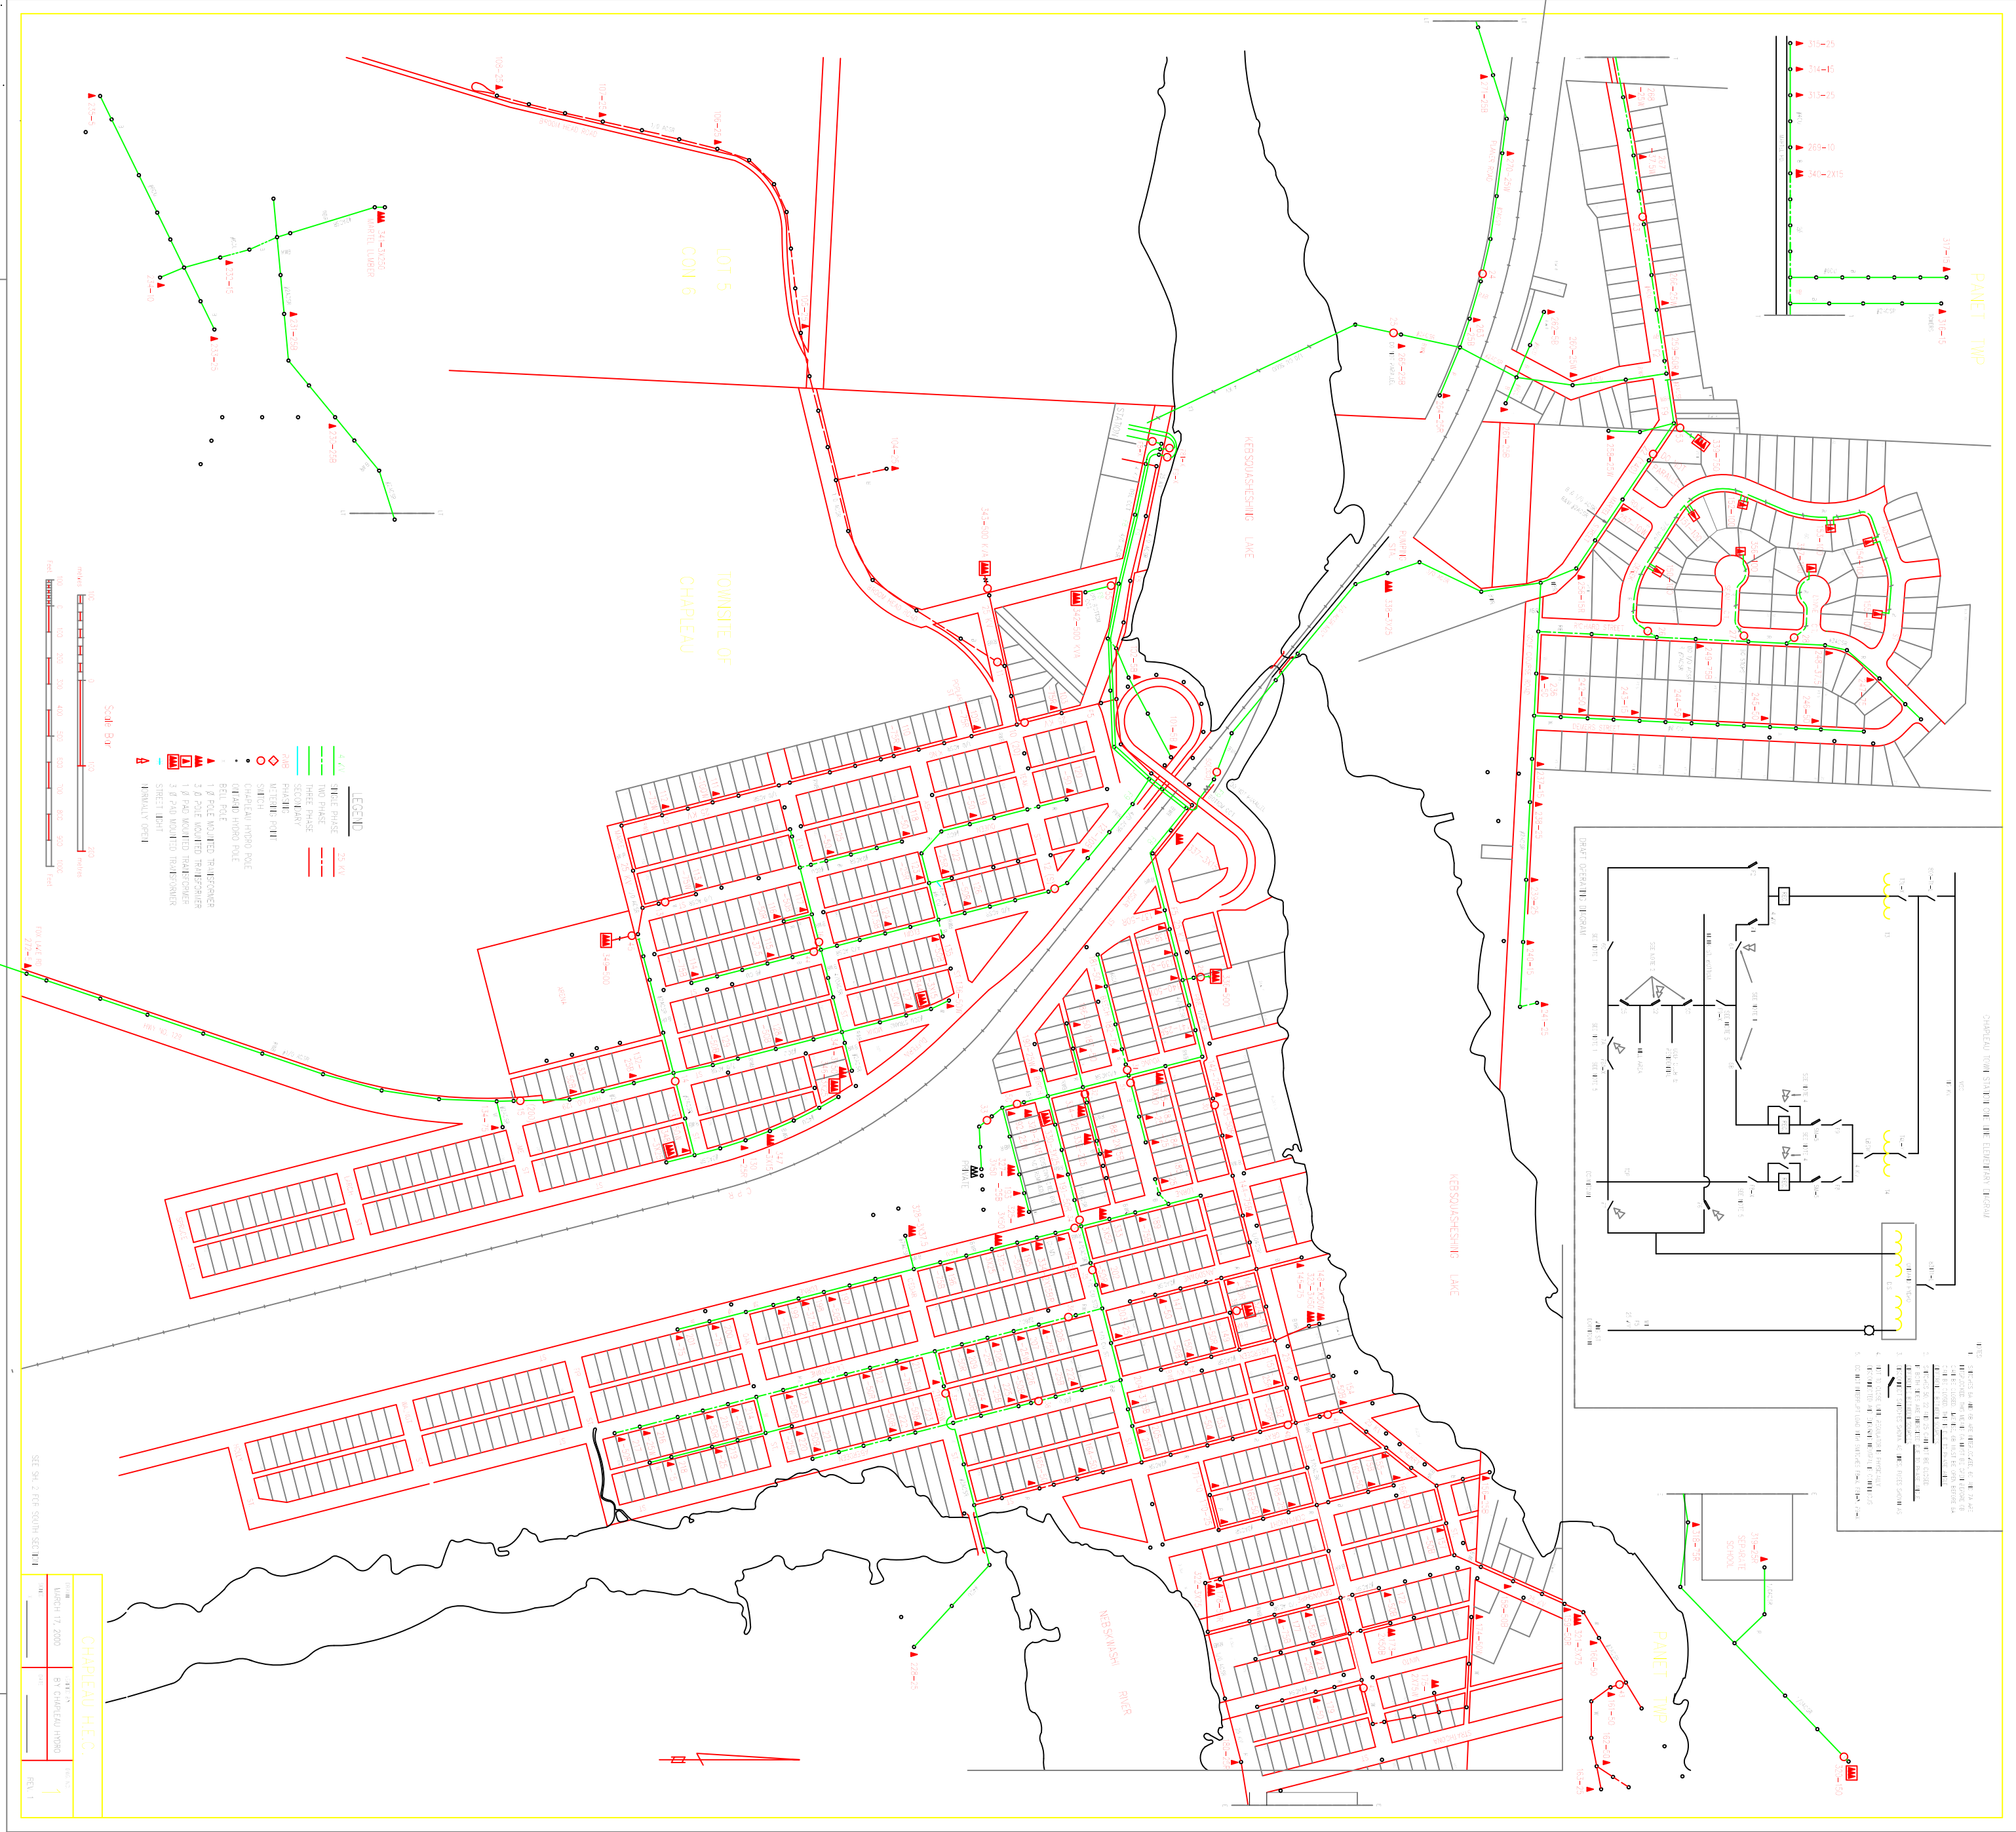

GRID LAYER IS FROZEN

CHAPLEAU

PLOT
1"=215
13 HRS 15 HRS 22 HRS
15 HRS 15 HRS