
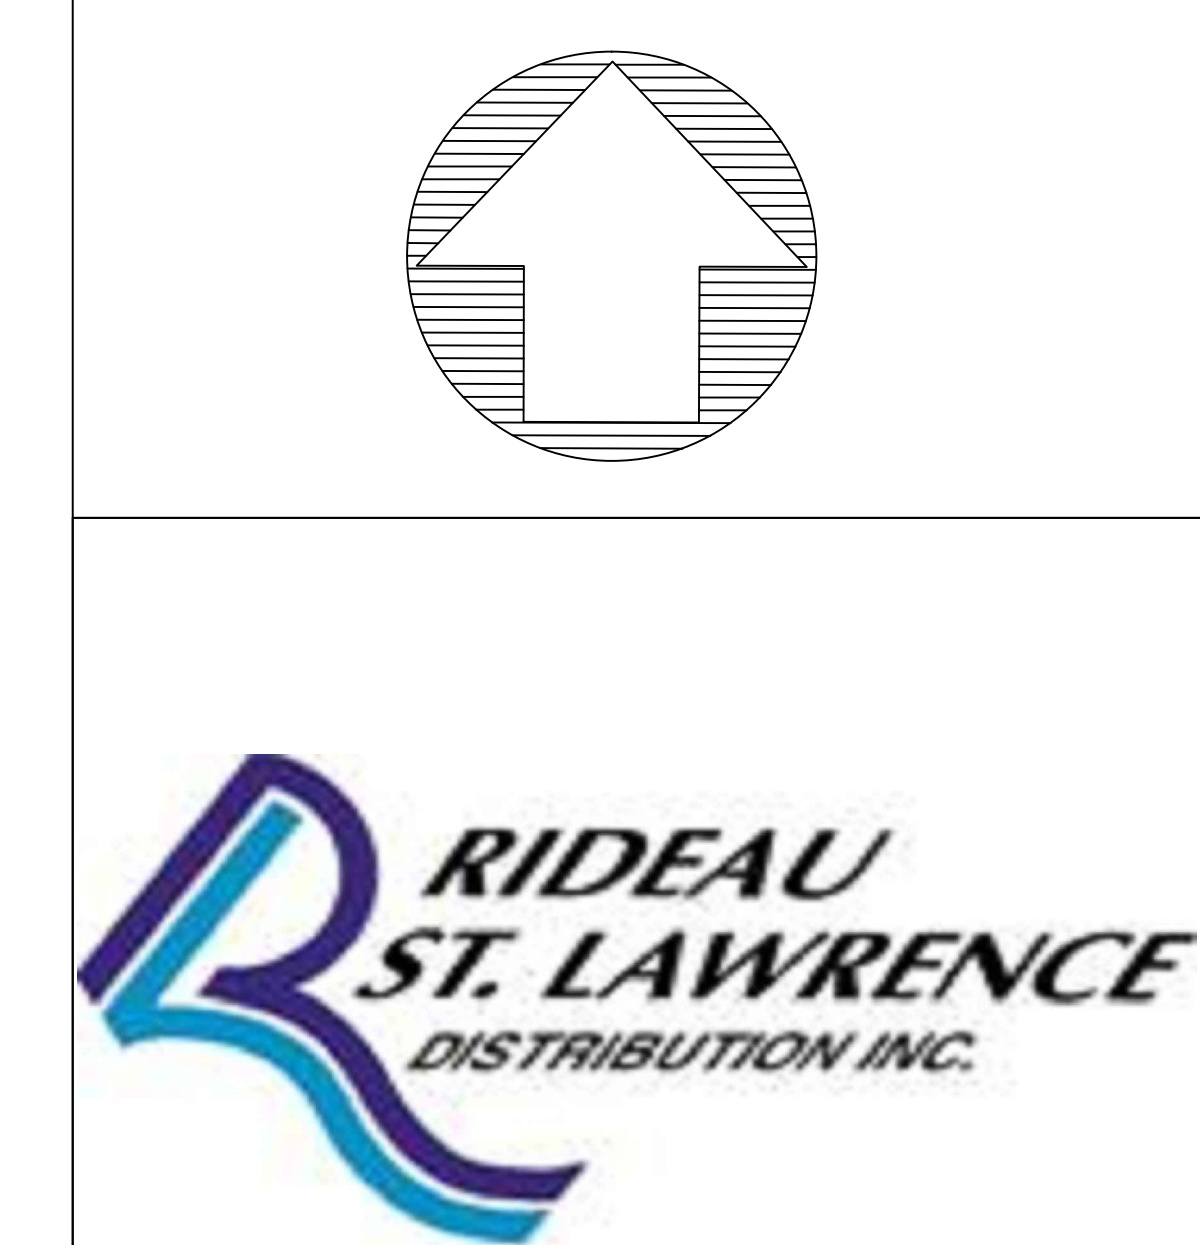


# Default

- OM Conductor
- OM Breaker
- OM Recloser
- OM Switch
- OM Switch 1
- OM Fuse
- OM PME
- OM Transformer
- OM Transformer ID
- OM Switch ID
- OM Fuse ID
- OM Substation ID
- OM Major Roads
- OM Street Names
- Map Base
- Junction Cabinet
- Substations
- Field Verification
- Service\_Area
- Projects
  - 2015
  - 2016
  - 2017
  - 2018
- PARCEL
- BUILDING
- Roads
- Lakes
- PROJECTS

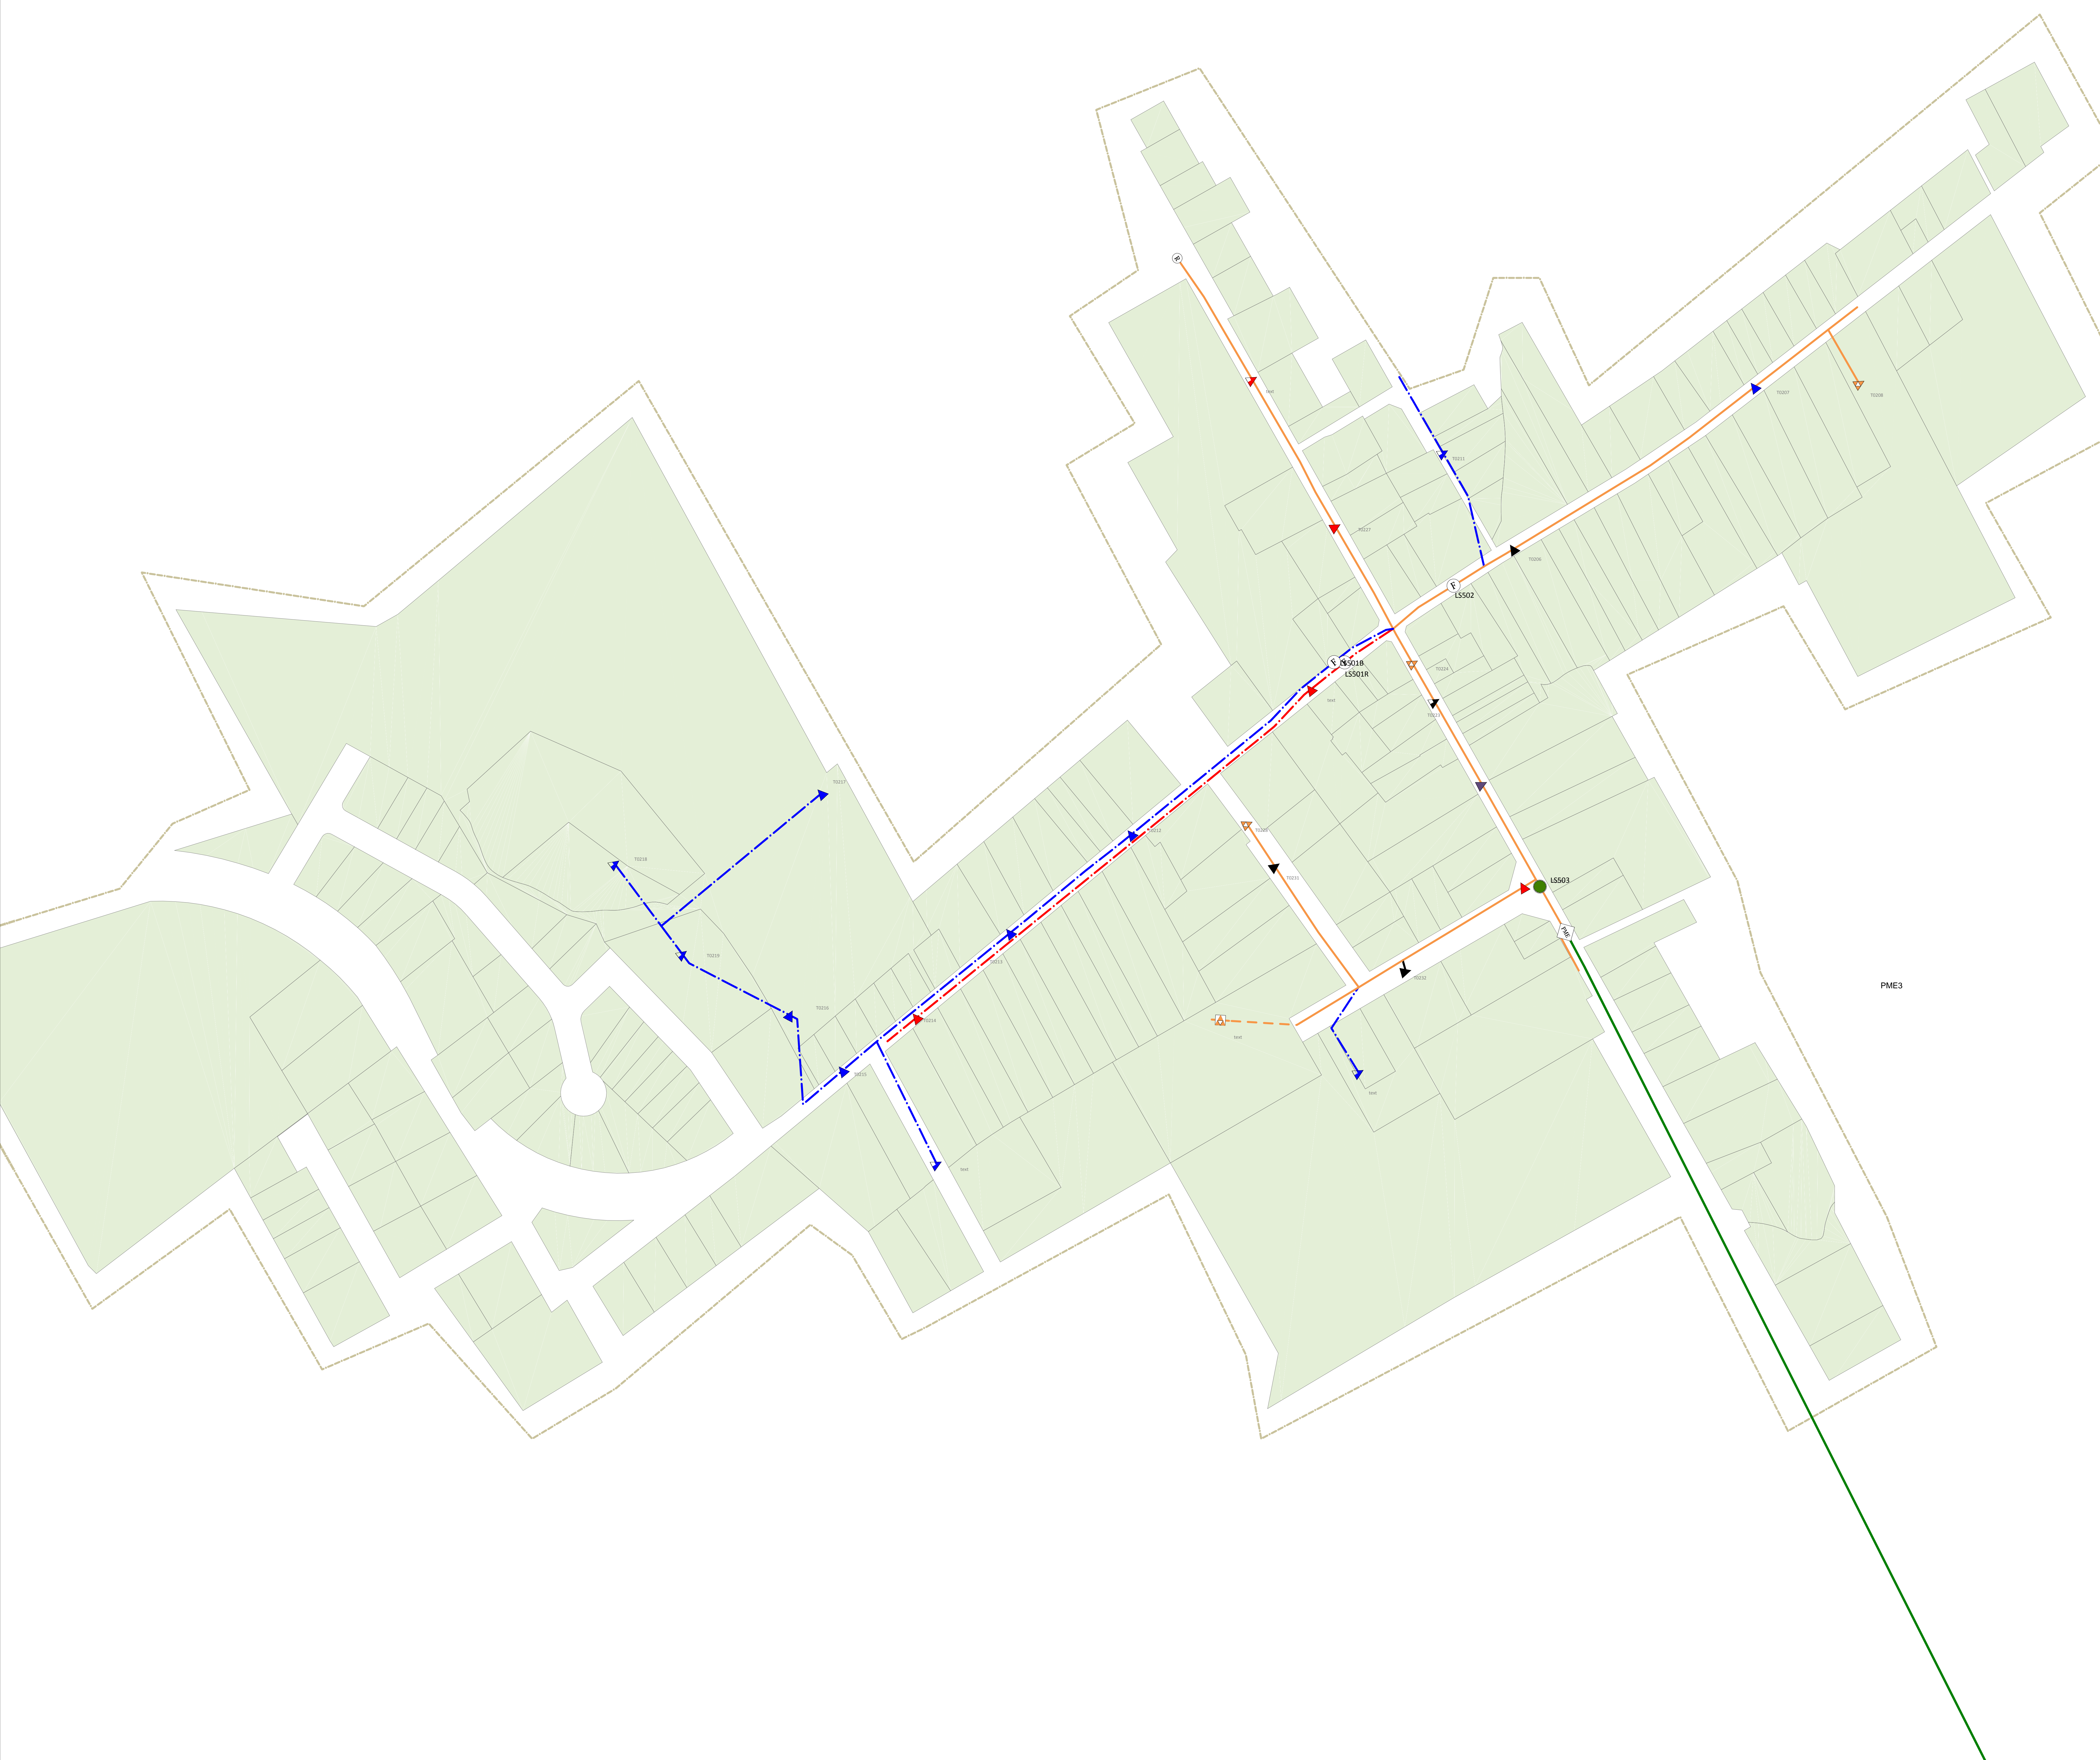

Plot Date: 4/21/2016

## Williamsburg Operating Map

Prepared By:  
Oakley Engineering