
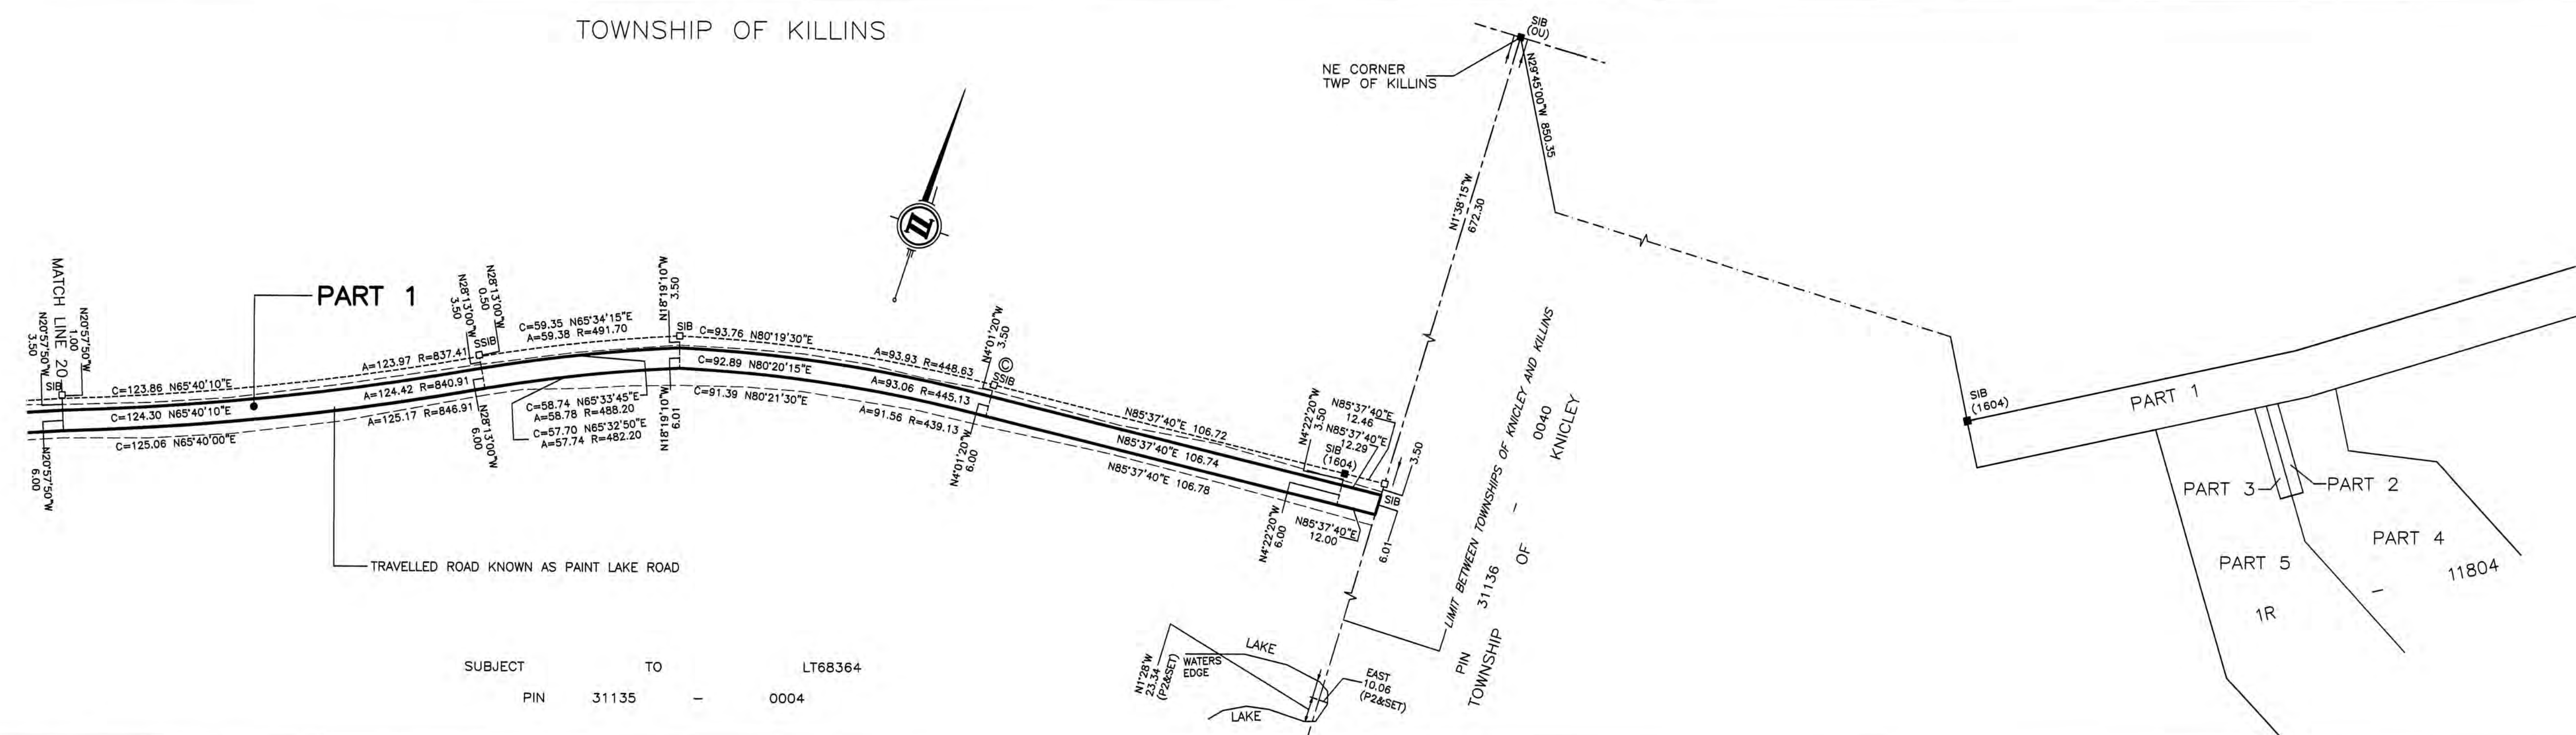
 
 
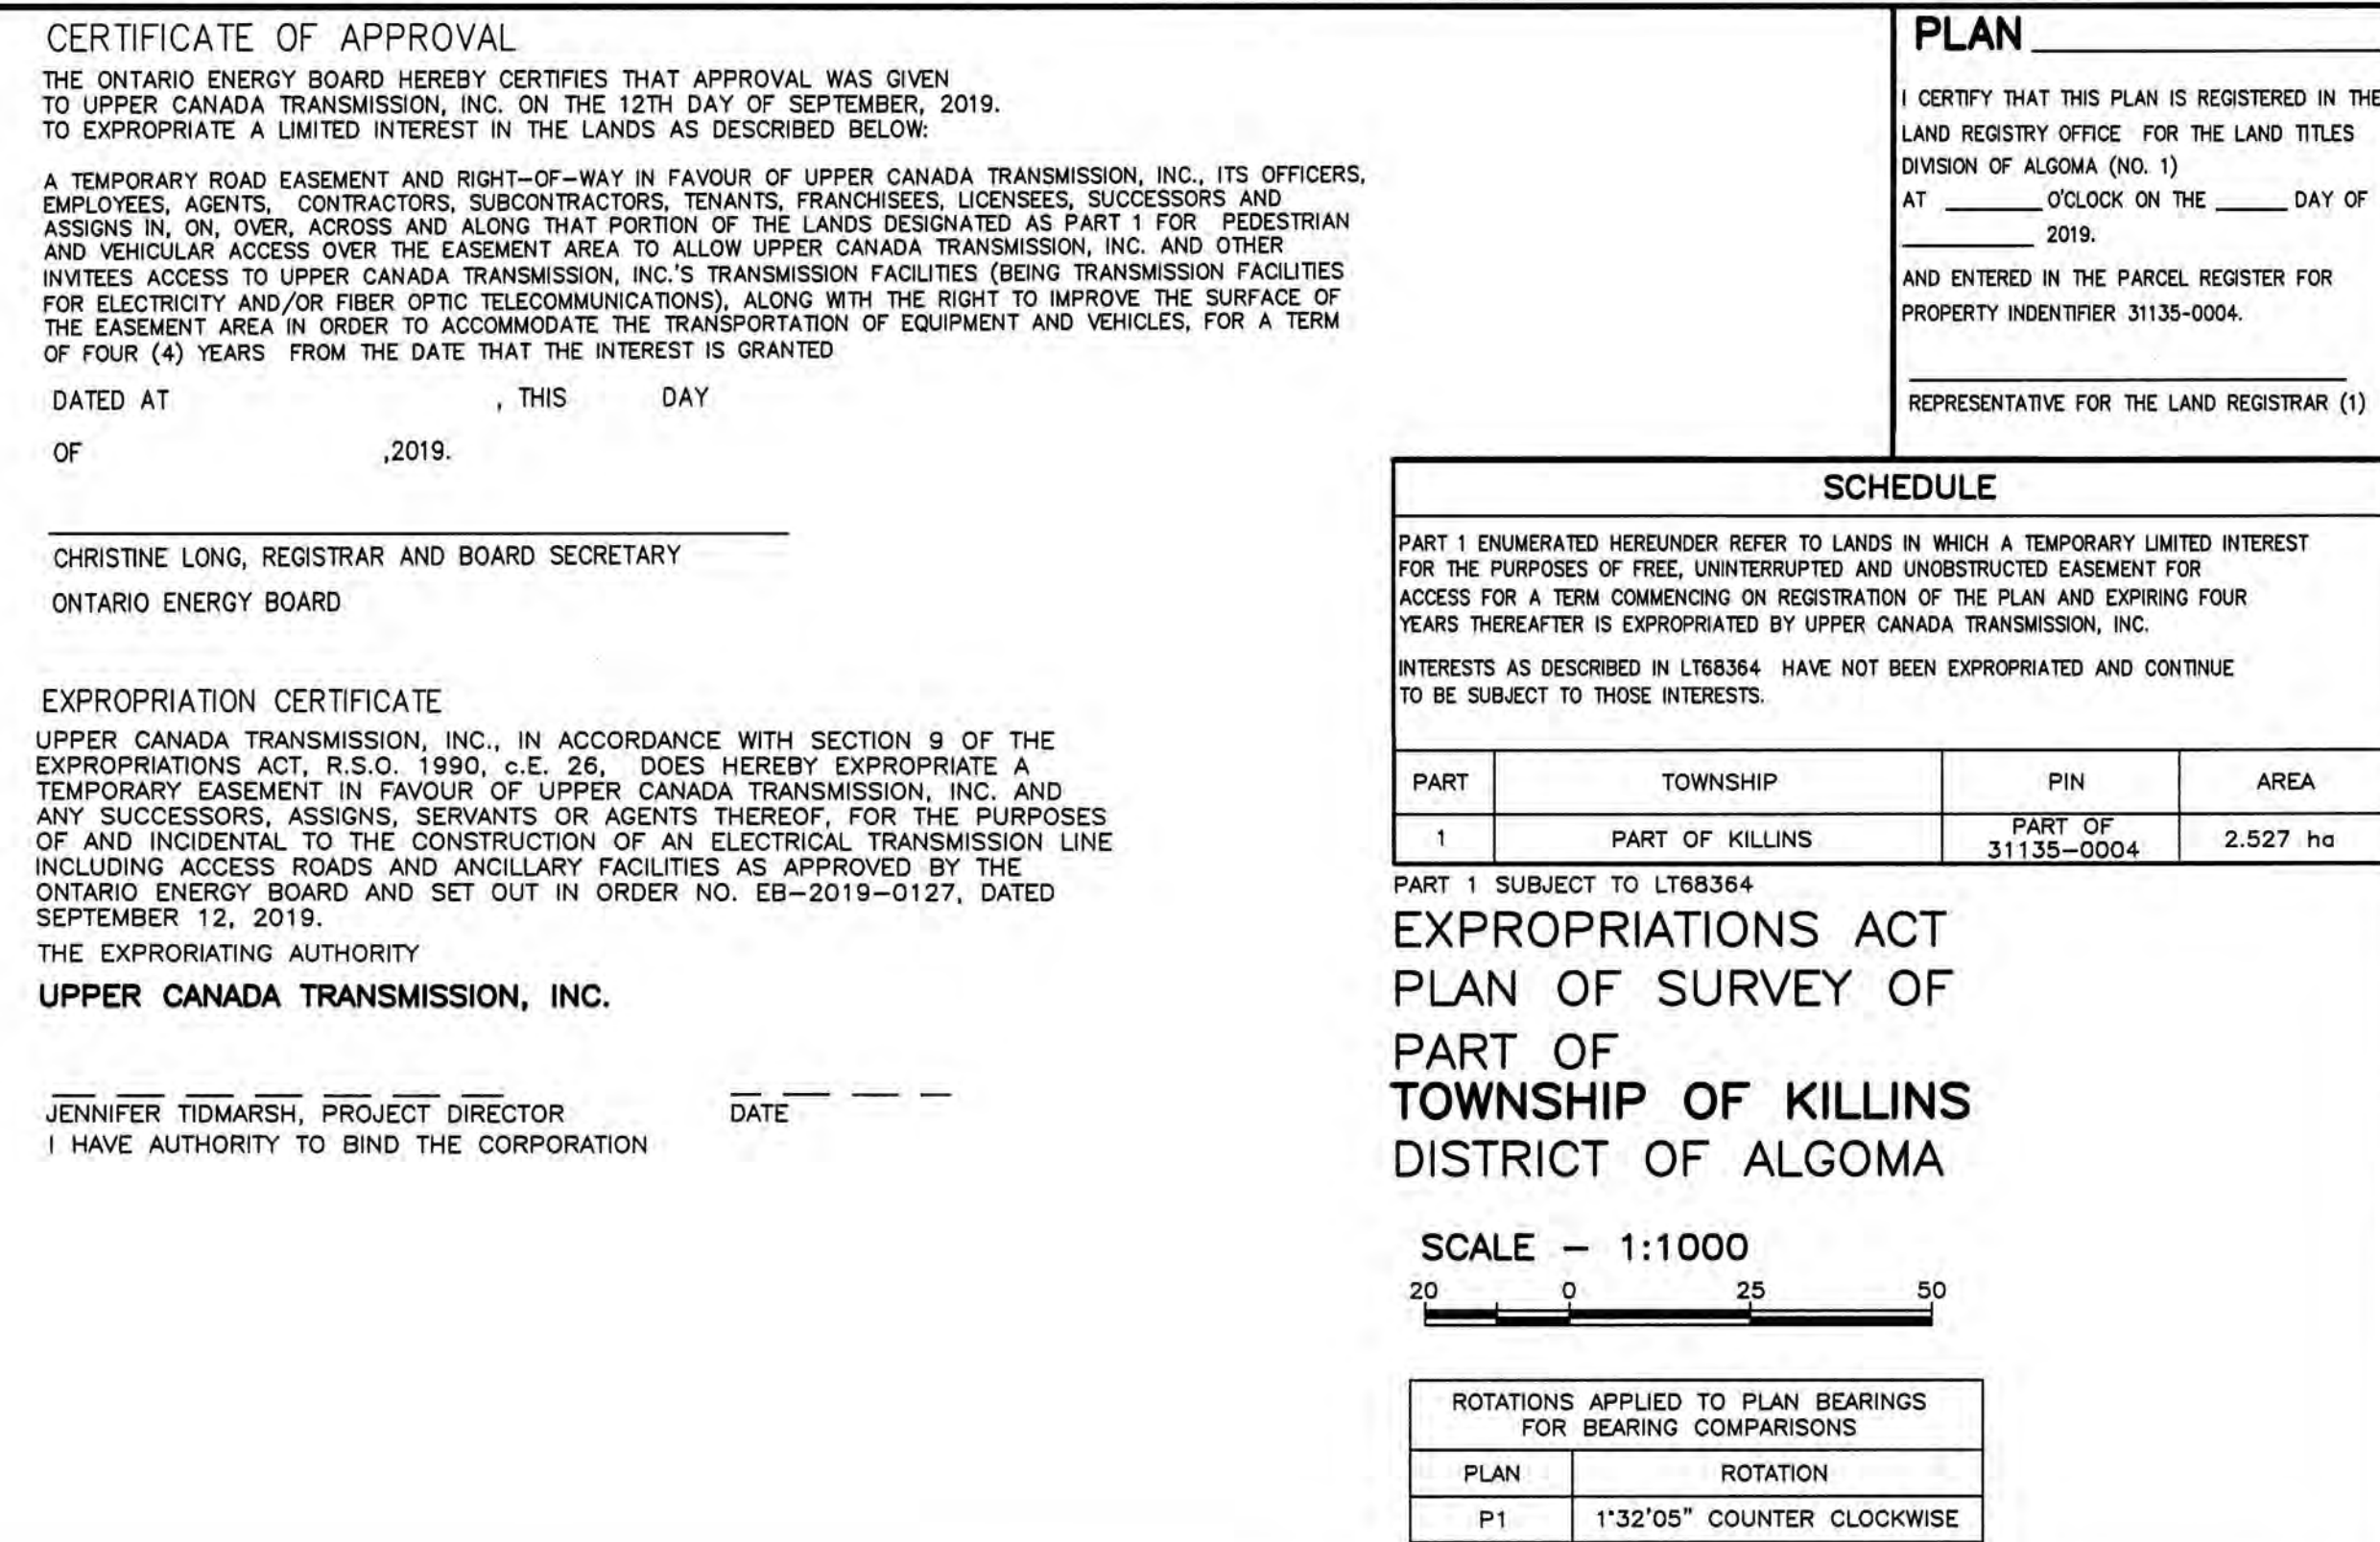


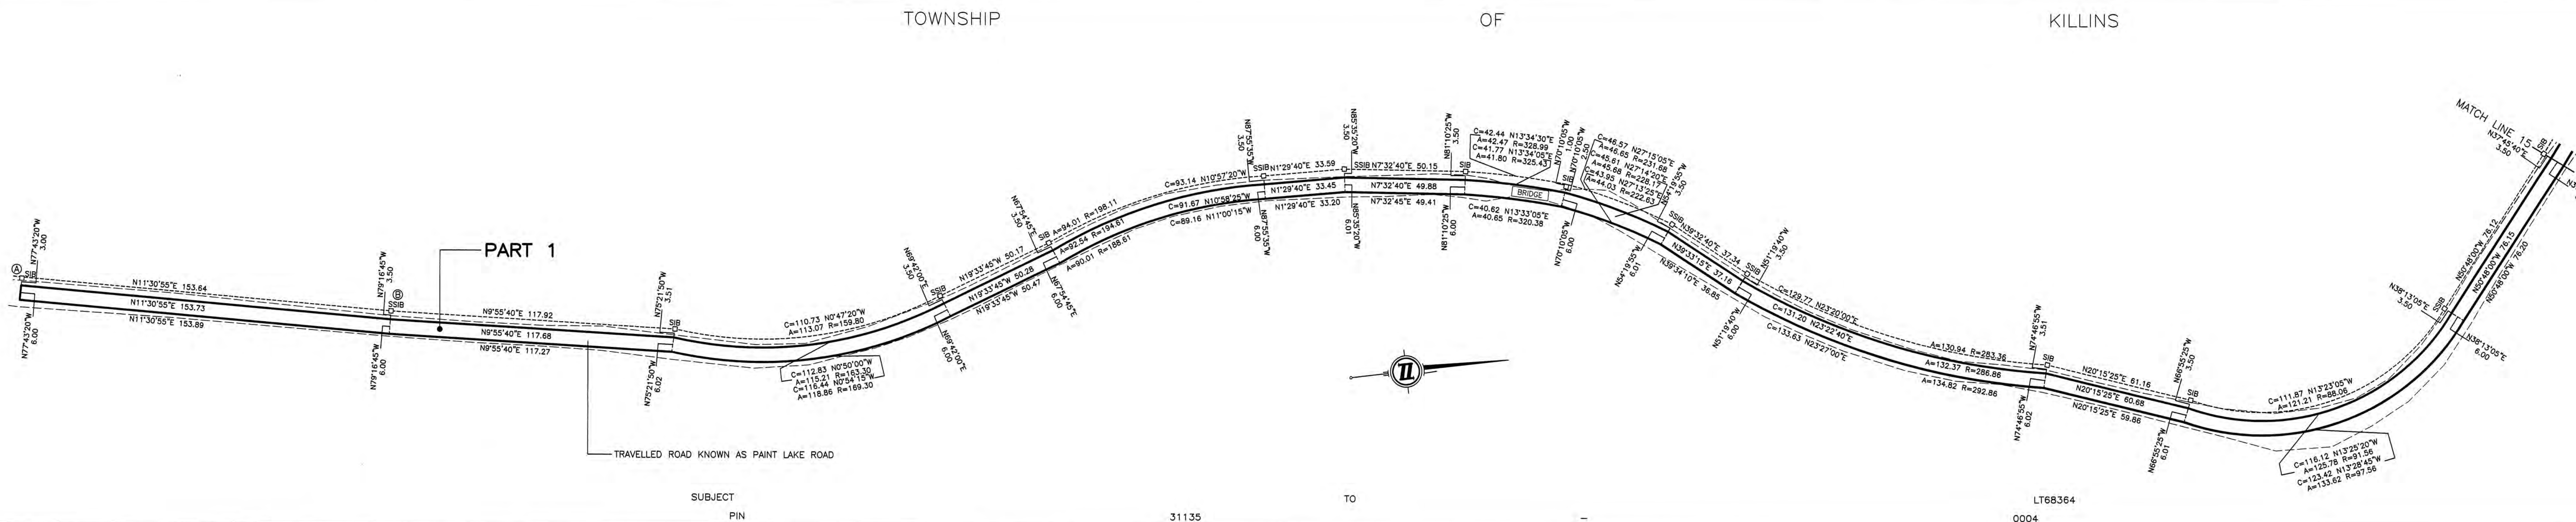

LEGEND

L	DEMOTES PLANTED SURVEY MONUMENT
U	DEMOTES FOUND SURVEY MONUMENT
SSB	DEMOTES STANDARD IRON BAR
SSB	DEMOTES IRON BAIL
SH	DEMOTES SHORT STANDARD IRON BAR
PL	DEMOTES PLUG
P	DEMOTES PERSONAL SURVEY NOTES OF THE TOWNSHIP OF KILLINS
12	DEMOTES 12-1782
(1604)	DEMOTES TULLOCH GEOMATICS

NOTE:
ALL PLANTED SURVEY MONUMENTS ARE (WIT) UNLESS OTHERWISE NOTED.
ALL SURVEYS ARE NON-TANGENTIAL, UNLESS OTHERWISE NOTED.

BEARINGS ARE GRD, DERIVED FROM OBSERVATION REFERENCE POINTS A
AND B, USING A THEODOLITE, TO DETERMINE THE TRUE REAL-TIME
"KINEMATIC" (RTK) OBSERVATIONS, UTM ZONE 16, NAD83
(CONVERSION BY TULLOCH GEOMATICS)

DISTANCES ARE GROUND AND CAN BE CONVERTED TO GRID BY
MULTIPLYING BY THE COMBINED SCALE FACTOR OF 0.999842

METRIC
DISTANCES AND COORDINATES SHOWN ON THIS PLAN ARE IN
METERS. TO CONVERT TO FEET BY DIVIDING BY 0.3048.

SURVEYOR'S CERTIFICATE





CERTIFY THAT:

1. THIS SURVEY AND PLAN ARE CORRECT AND IN ACCORDANCE WITH THE SURVEYS ACT, THE SURVEYORS ACT AND THE LAND TITLES ACT AND THE REGULATIONS MADE UNDER THEM.

2. THE SURVEY WAS COMPLETED ON THE 8TH DAY OF AUGUST, 2019.

____ DATE _____ PETER de HAAN _____

	TBT ENGINEERING CONSULTING GROUP TBT SURVEYORS INC. - A WHOLLY OWNED SUBSIDIARY OF TBT ENGINEERING LIMITED	
1918 YONGE STREET, THUNDER BAY, ON P7E 6T9 T: (807) 624-5160 F: (807) 624-5161 www.tbte.ca		
DRAWN BY: JGTL	CHECKED BY: PdeH	DATED: 2019/10/28

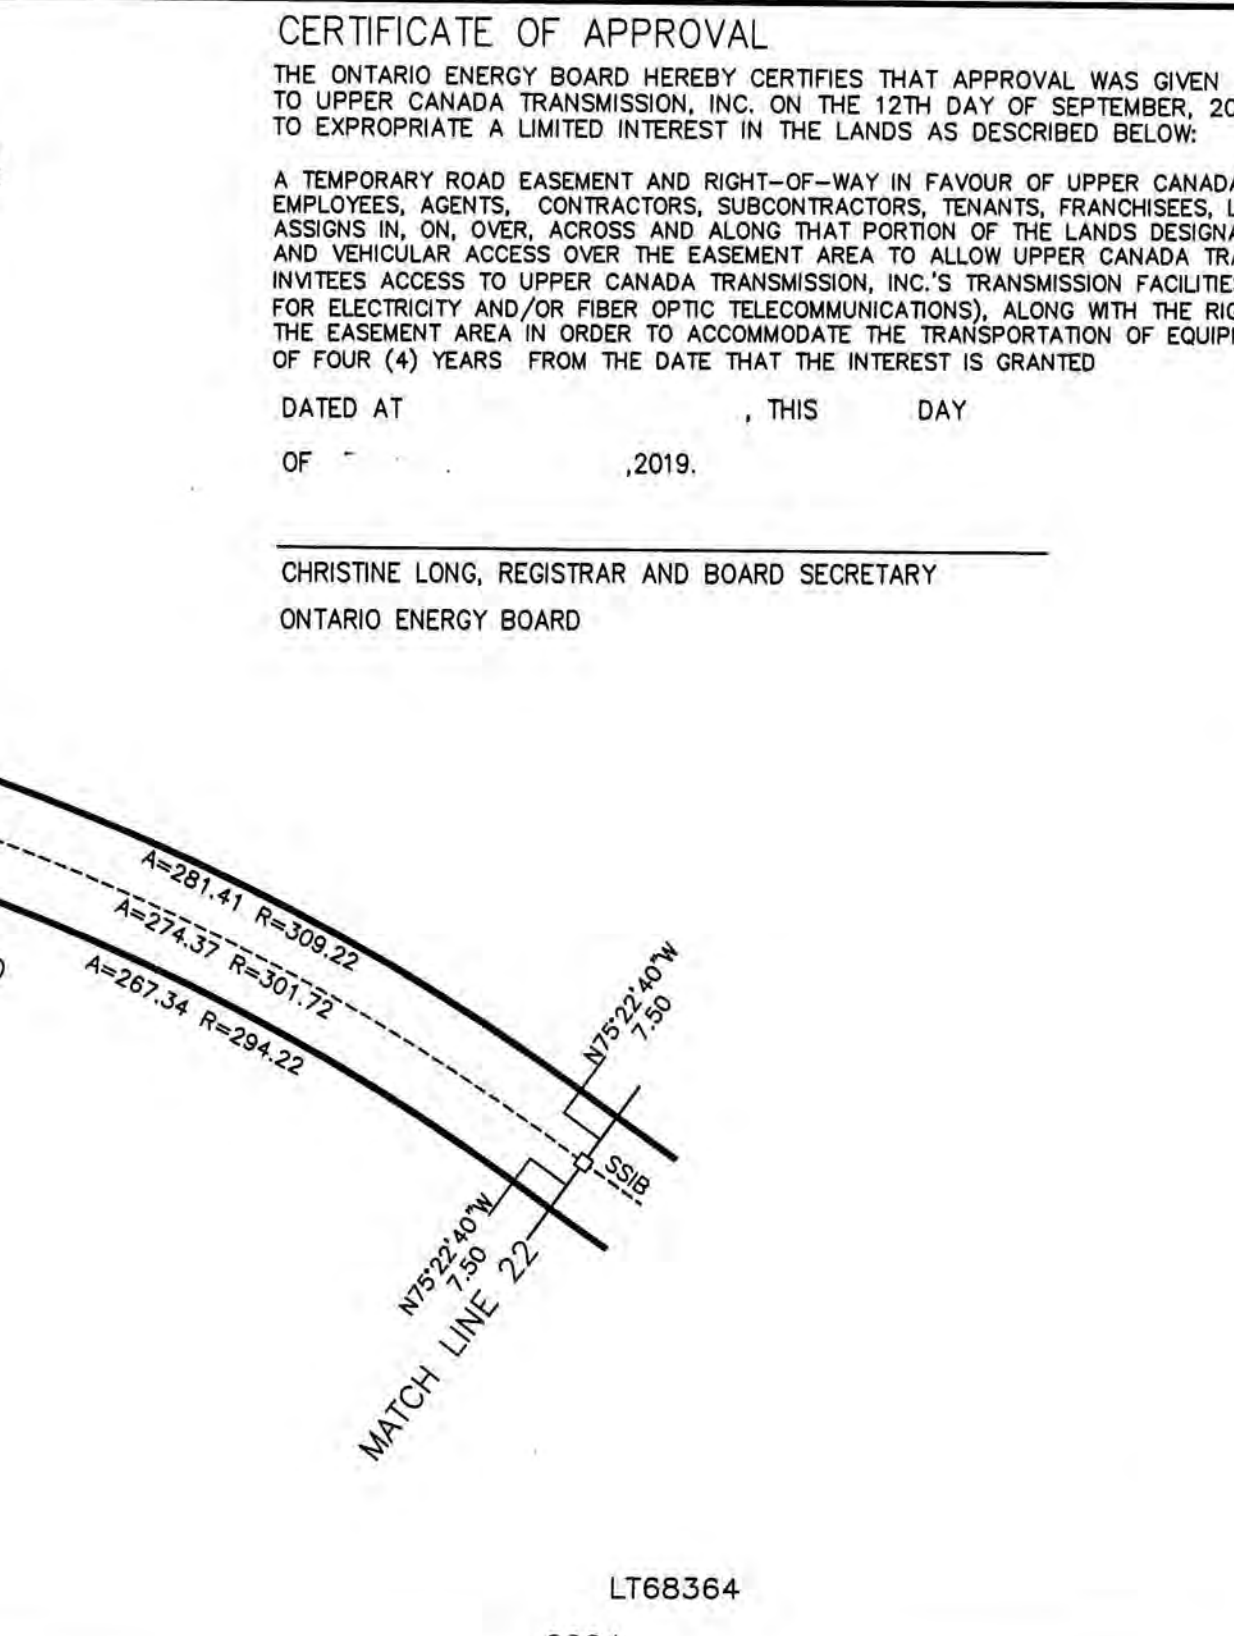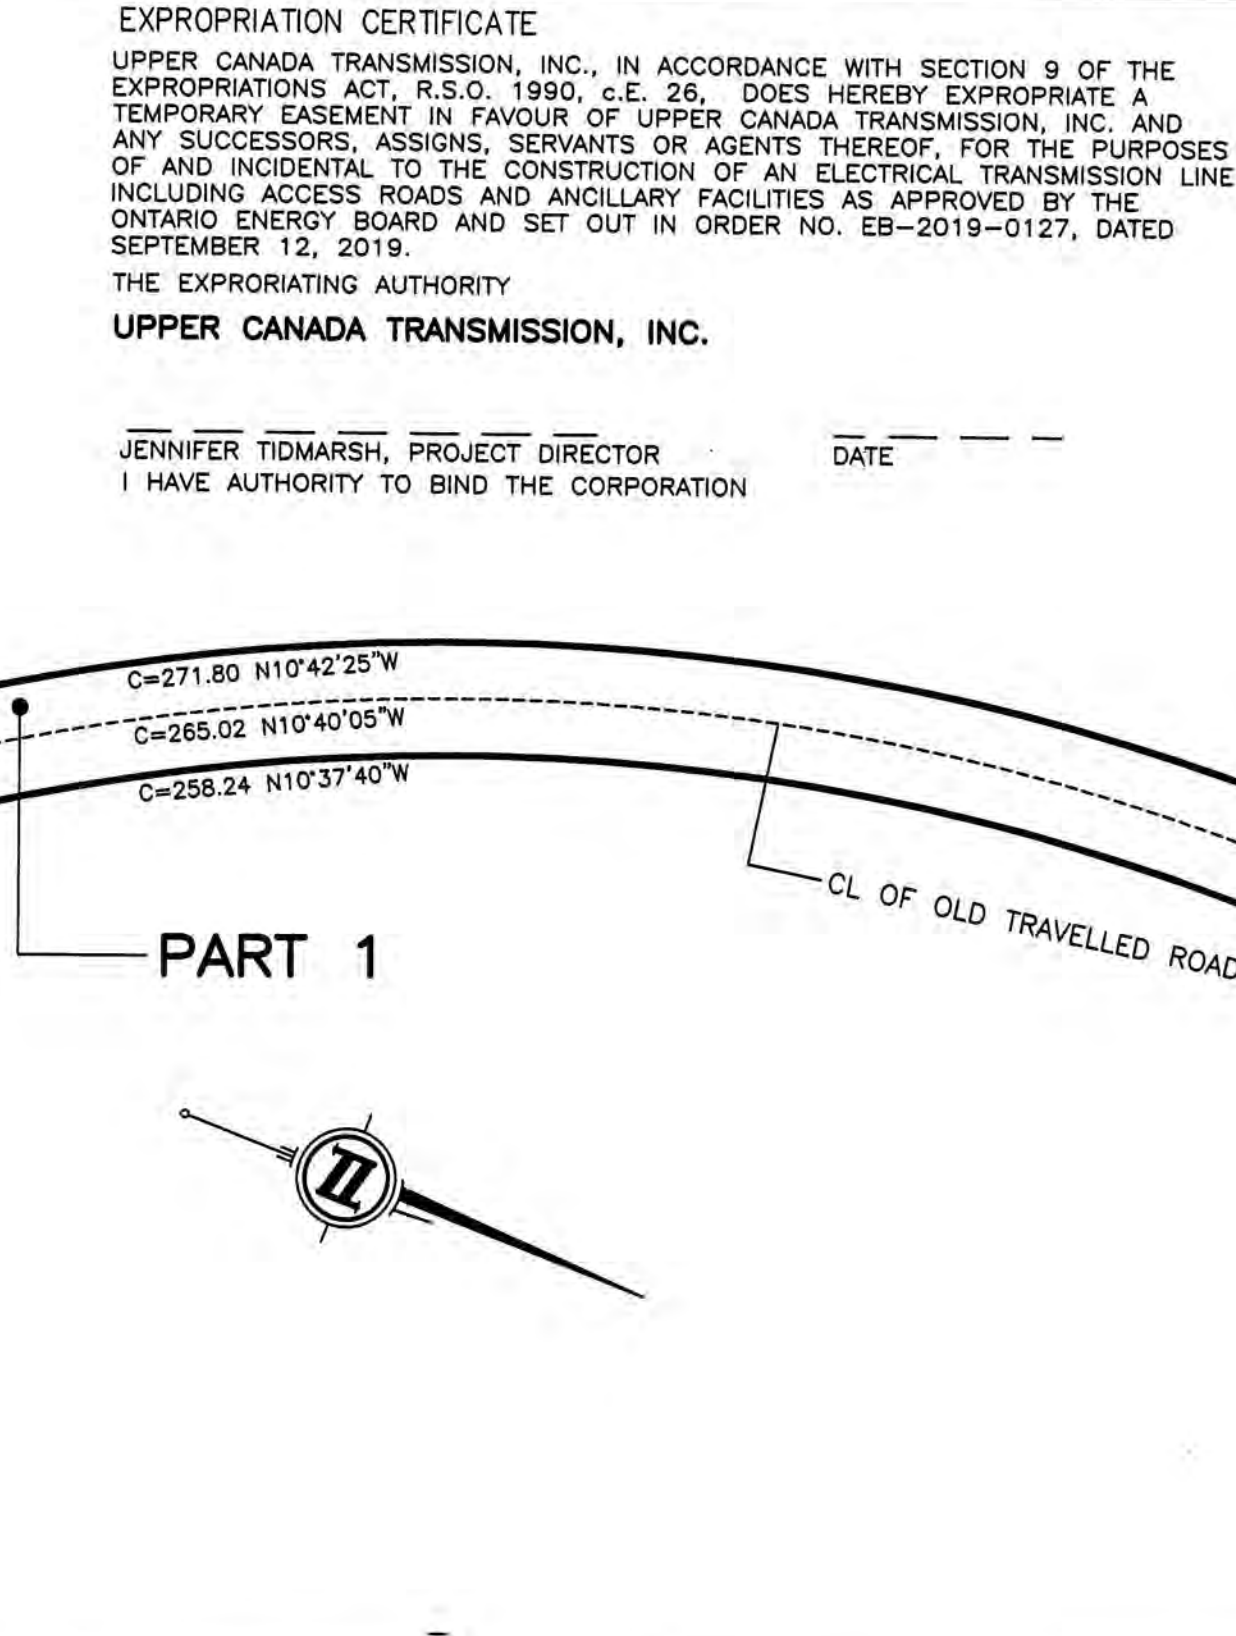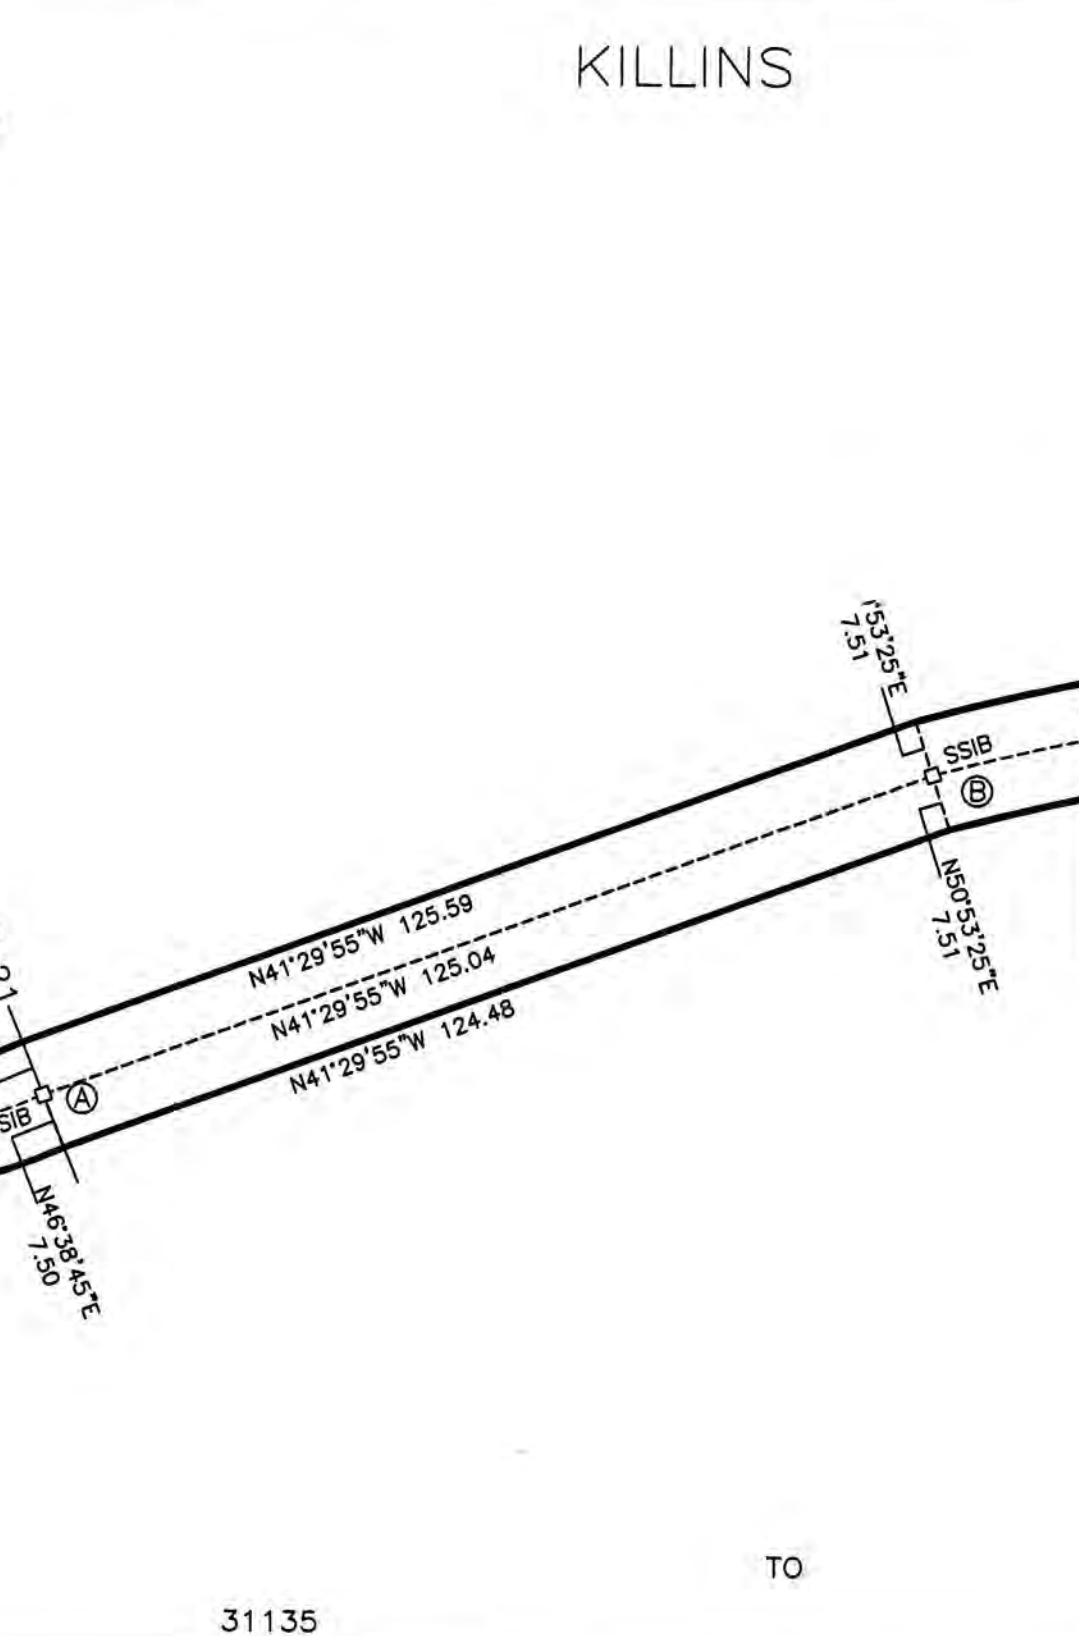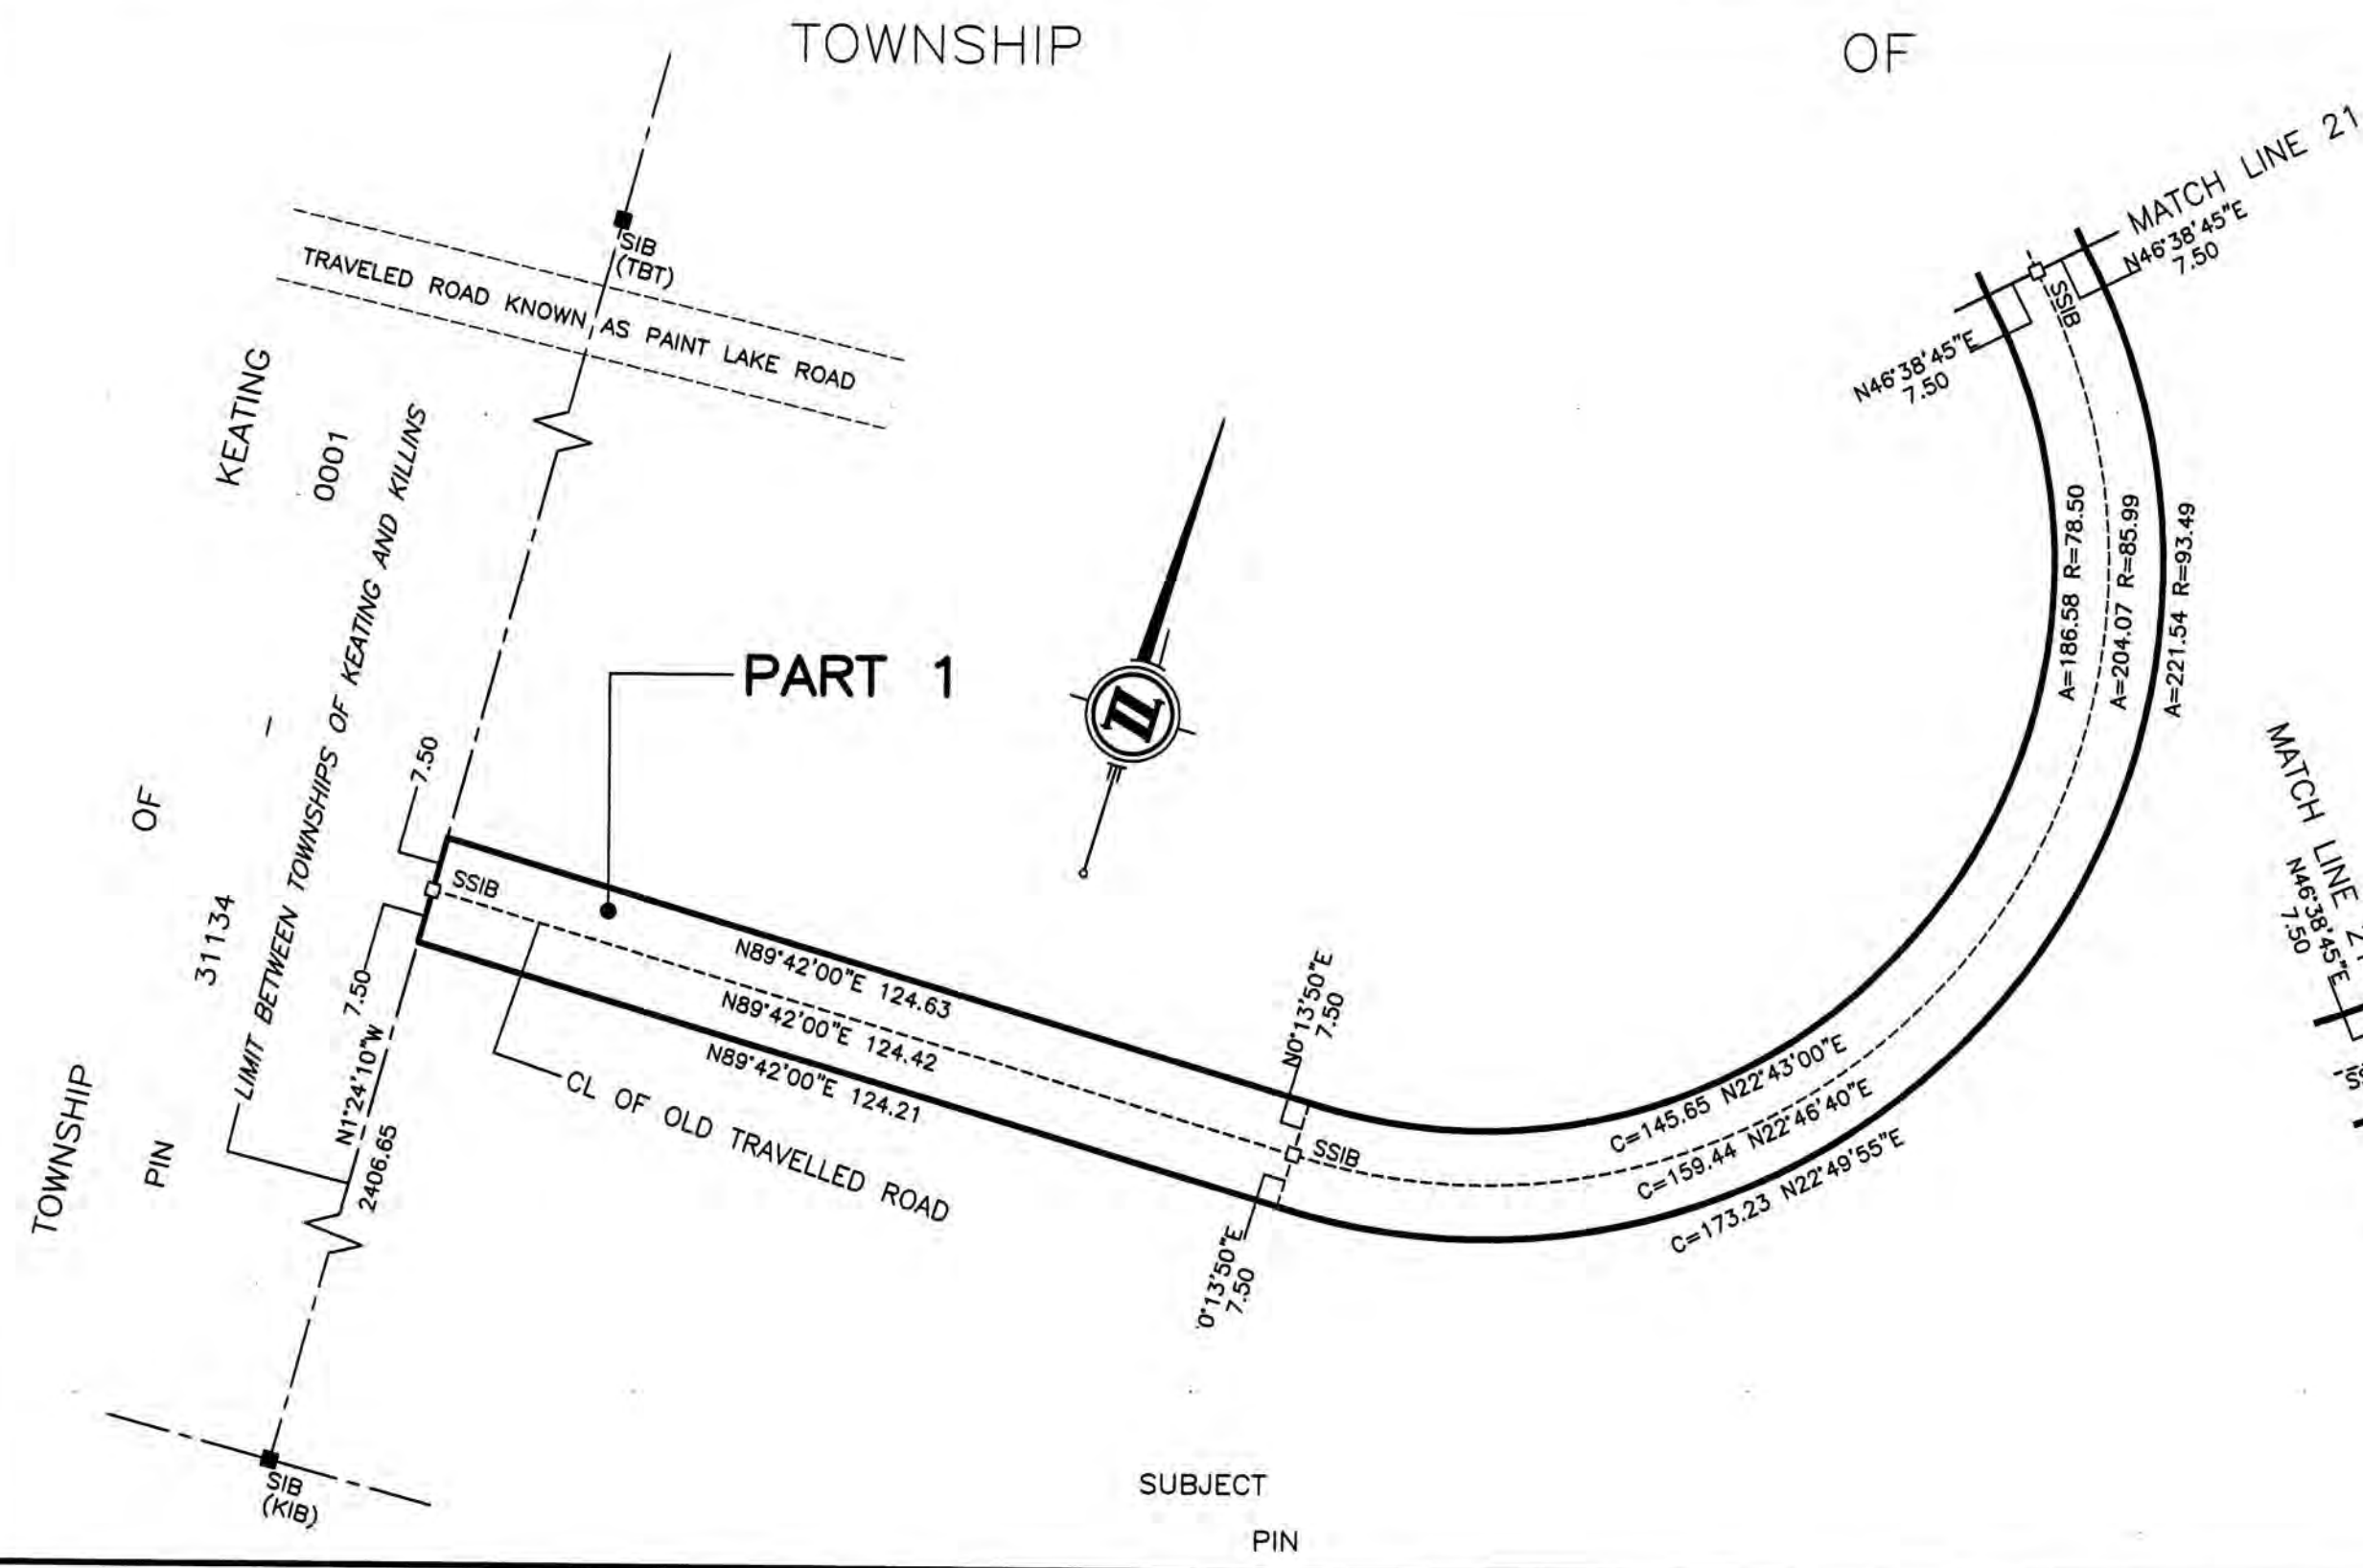

EXPROPRIATION CERTIFICATE

UPPER CANADA TRANSMISSION, INC., IN ACCORDANCE WITH SECTION 9 OF THE EXPROPRIATIONS ACT, R.S.O. 1990, c.E. 26, DOES HEREBY EXPROPRIATE A TEMPORARY EASEMENT IN FAVOUR OF UPPER CANADA TRANSMISSION, INC. AND ANY SUCCESSORS, ASSIGNS, SERVANTS OR AGENTS THEREOF, FOR THE PURPOSES OF AND INCIDENTAL TO THE CONSTRUCTION OF AN ELECTRICAL TRANSMISSION LINE INCLUDING ACCESS ROADS AND ANOILARY FACILITIES AS APPROVED BY THE ONTARIO ENERGY BOARD AND SET OUT IN ORDER NO. EB-2019-0127, DATED SEPTEMBER 12, 2019.

THE EXPROPRIATING AUTHORITY

UPPER CANADA TRANSMISSION, INC.

JENNIFER TIDMARSH, PROJECT DIRECTOR
I HAVE AUTHORITY TO BIND THE CORPORATION

DATE _____

CERTIFICATE OF APPROVAL

THE ONTARIO ENERGY BOARD HEREBY CERTIFIES THAT APPROVAL WAS GIVEN TO UPPER CANADA TRANSMISSION, INC. ON THE 12TH DAY OF SEPTEMBER, 2019, TO EXPROPRIATE A LIMITED INTEREST IN THE LANDS AS DESCRIBED BELOW.

A TEMPORARY ROAD EASEMENT AND RIGHT-OF-WAY IN FAVOUR OF UPPER CANADA TRANSMISSION, INC., ITS OFFICERS, EMPLOYEES, AGENTS, CONTRACTORS, SUBCONTRACTORS, TENANTS, FRANCHISEES, LICENSEES, SUCCESSORS AND ASSIGNS IN, ON, OVER, ACROSS AND ALONG THAT PORTION OF THE LANDS DESIGNATED AS PART 1 FOR PEDESTRIAN AND VEHICULAR ACCESS OVER THE EASEMENT AREA TO ALLOW UPPER CANADA TRANSMISSION, INC. AND OTHER INVITEES ACCESS TO UPPER CANADA TRANSMISSION, INC.'S TRANSMISSION FACILITIES (BEING TRANSMISSION FACILITIES FOR ELECTRICITY AND/OR FIBER OPTIC TELECOMMUNICATIONS), ALONG WITH THE RIGHT TO IMPROVE THE SURFACE OF THE EASEMENT AREA IN ORDER TO ACCOMMODATE THE TRANSPORTATION OF EQUIPMENT AND VEHICLES, FOR A TERM OF FOUR (4) YEARS FROM THE DATE THAT THE INTEREST IS GRANTED

DATED AT _____, THIS DAY _____, 2019.

OF _____, THIS DAY _____, 2019.

CHRISTINE LONG, REGISTRAR AND BOARD SECRETARY
ONTARIO ENERGY BOARD

PLAN

I CERTIFY THAT THIS PLAN IS REGISTERED IN THE LAND REGISTRY OFFICE FOR THE LAND TITLES DIVISION OF ALGOMA (NO. 1) AT _____ O'CLOCK ON THE _____ DAY OF _____, 2019.

AND ENTERED IN THE PARCEL REGISTER FOR PROPERTY IDENTIFIER 31135-0004.

REPRESENTATIVE FOR THE LAND REGISTRAR (1)

SCHEDULE

PART 1 ENUMERATED HEREUNDER REFER TO LANDS IN WHICH A TEMPORARY LIMITED INTEREST FOR THE PURPOSES OF FREE, UNINTERRUPTED AND UNOBSTRUCTED EASEMENT FOR ACCESS FOR A TERM COMMENCING ON REGISTRATION OF THE PLAN AND EXPIRING FOUR YEARS THEREAFTER IS EXPROPRIATED BY UPPER CANADA TRANSMISSION, INC.

INTERESTS AS DESCRIBED IN LT68364 HAVE NOT BEEN EXPROPRIATED AND CONTINUE TO BE SUBJECT TO THOSE INTERESTS.

PART	TOWNSHIP	PIN	AREA
1	PART OF KILLINS	PART OF 31135-0004	3.224 ha

PART 1 SUBJECT TO LT68364

EXPROPRIATIONS ACT

PLAN OF SURVEY OF

PART OF

TOWNSHIP OF KILLINS

DISTRICT OF ALGOMA

SCALE - 1:1000

20 0 25 50

ROTATIONS APPLIED TO PLAN BEARINGS FOR BEARING COMPARISONS	
PLAN	ROTATION
P1	1°25'25" COUNTER CLOCKWISE

OBSERVED REFERENCE POINTS (ORP) DERIVED FROM GPS OBSERVATIONS USING THE PRECISE POINT POSITIONING SERVICE AND ARE REFERRED TO UTM ZONE 16, NAD83 (CSRS)(2010).





COORDINATES COMPLY WITH THE RURAL ABSOLUTE ACCURACY PER SEC.14(2) OF O.REG. 216/10

POINT ID	NORTHING	EASTING
A	5 341 904.62	635 168.21
B	5 341 988.28	635 085.35
C	5 343 324.92	635 748.97

COORDINATES CANNOT, IN THEMSELVES, BE USED TO RE-ESTABLISH CORNERS OR BOUNDARIES SHOWN ON THIS PLAN.

KEY PLAN

SCALE - 1:100,000

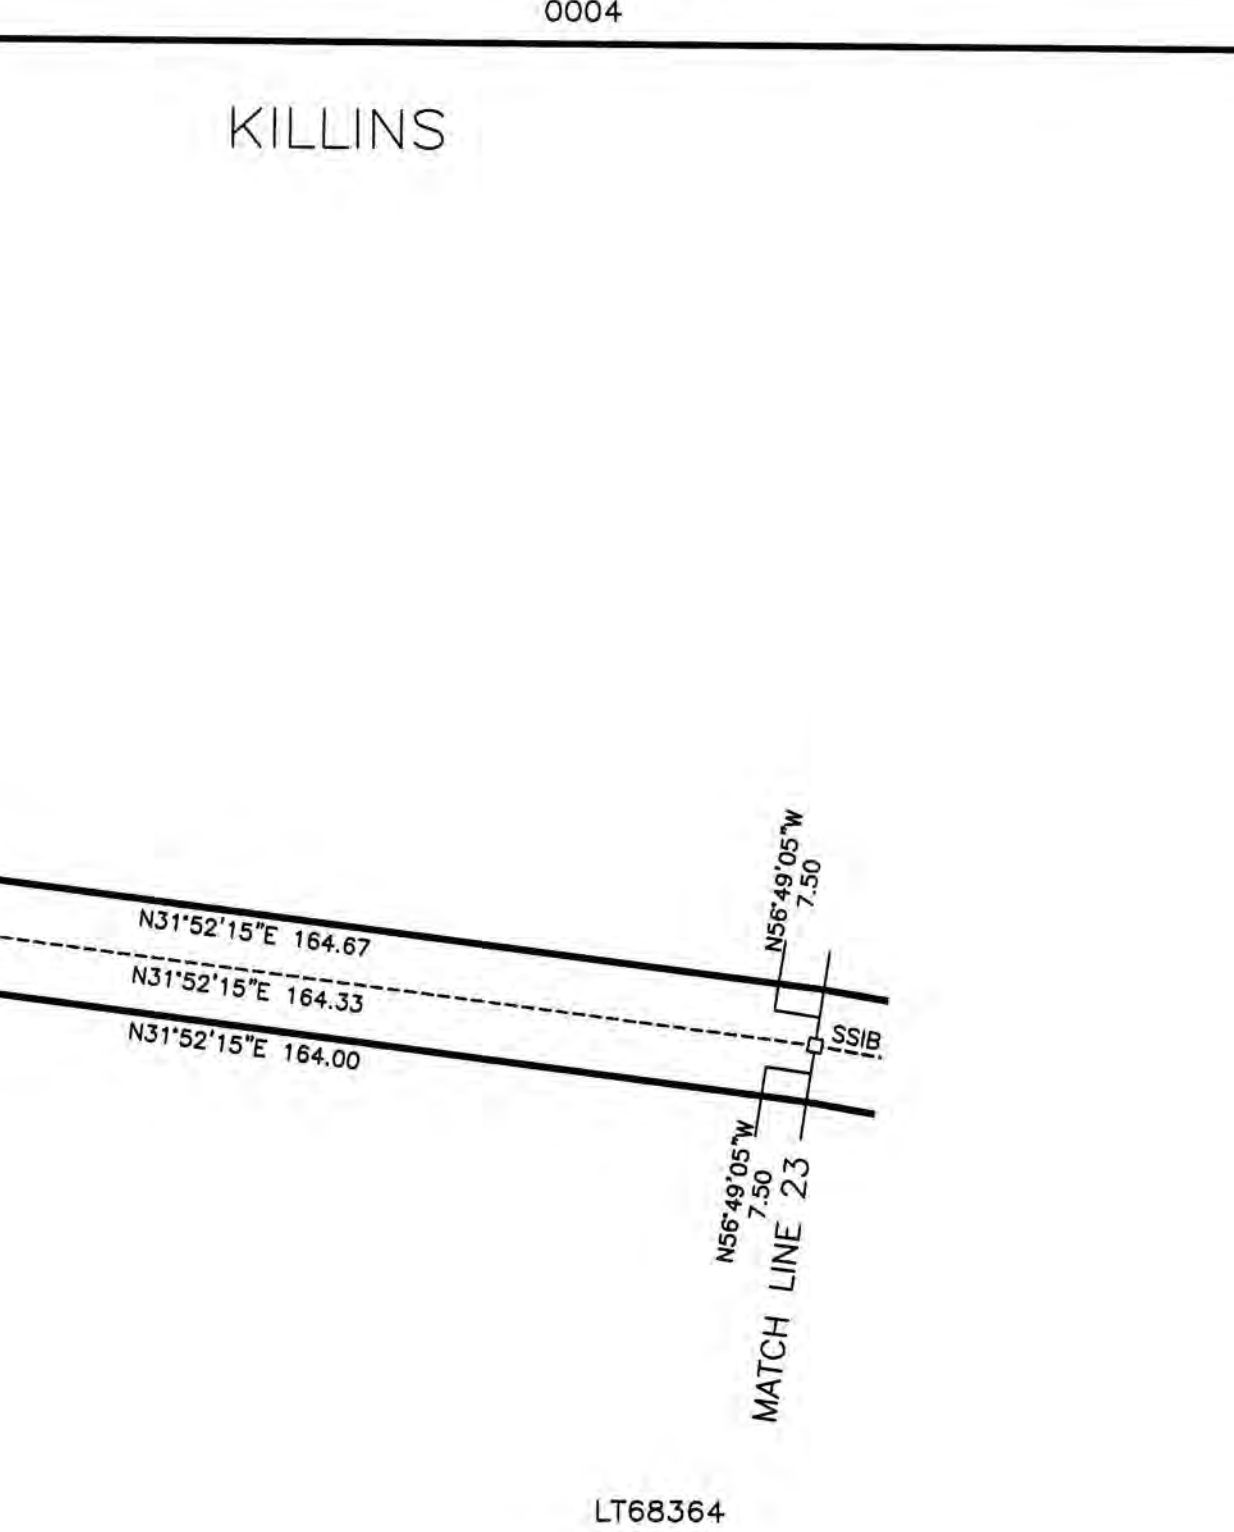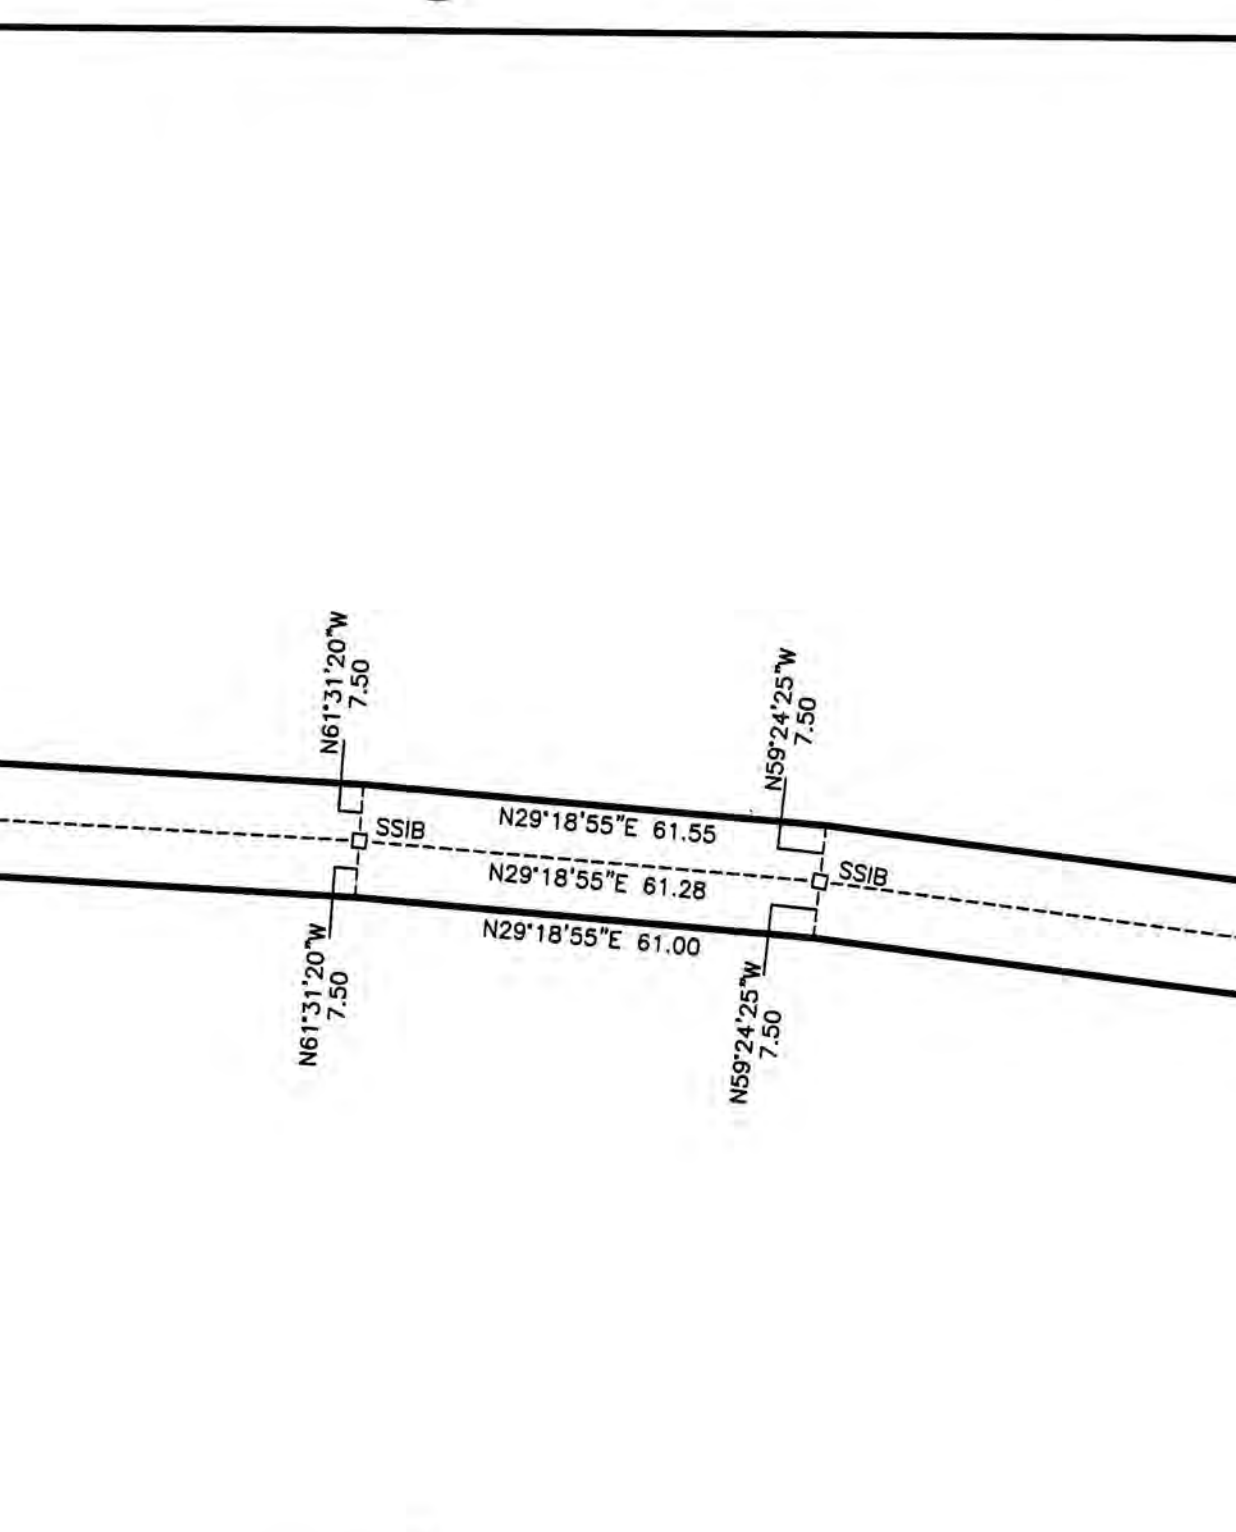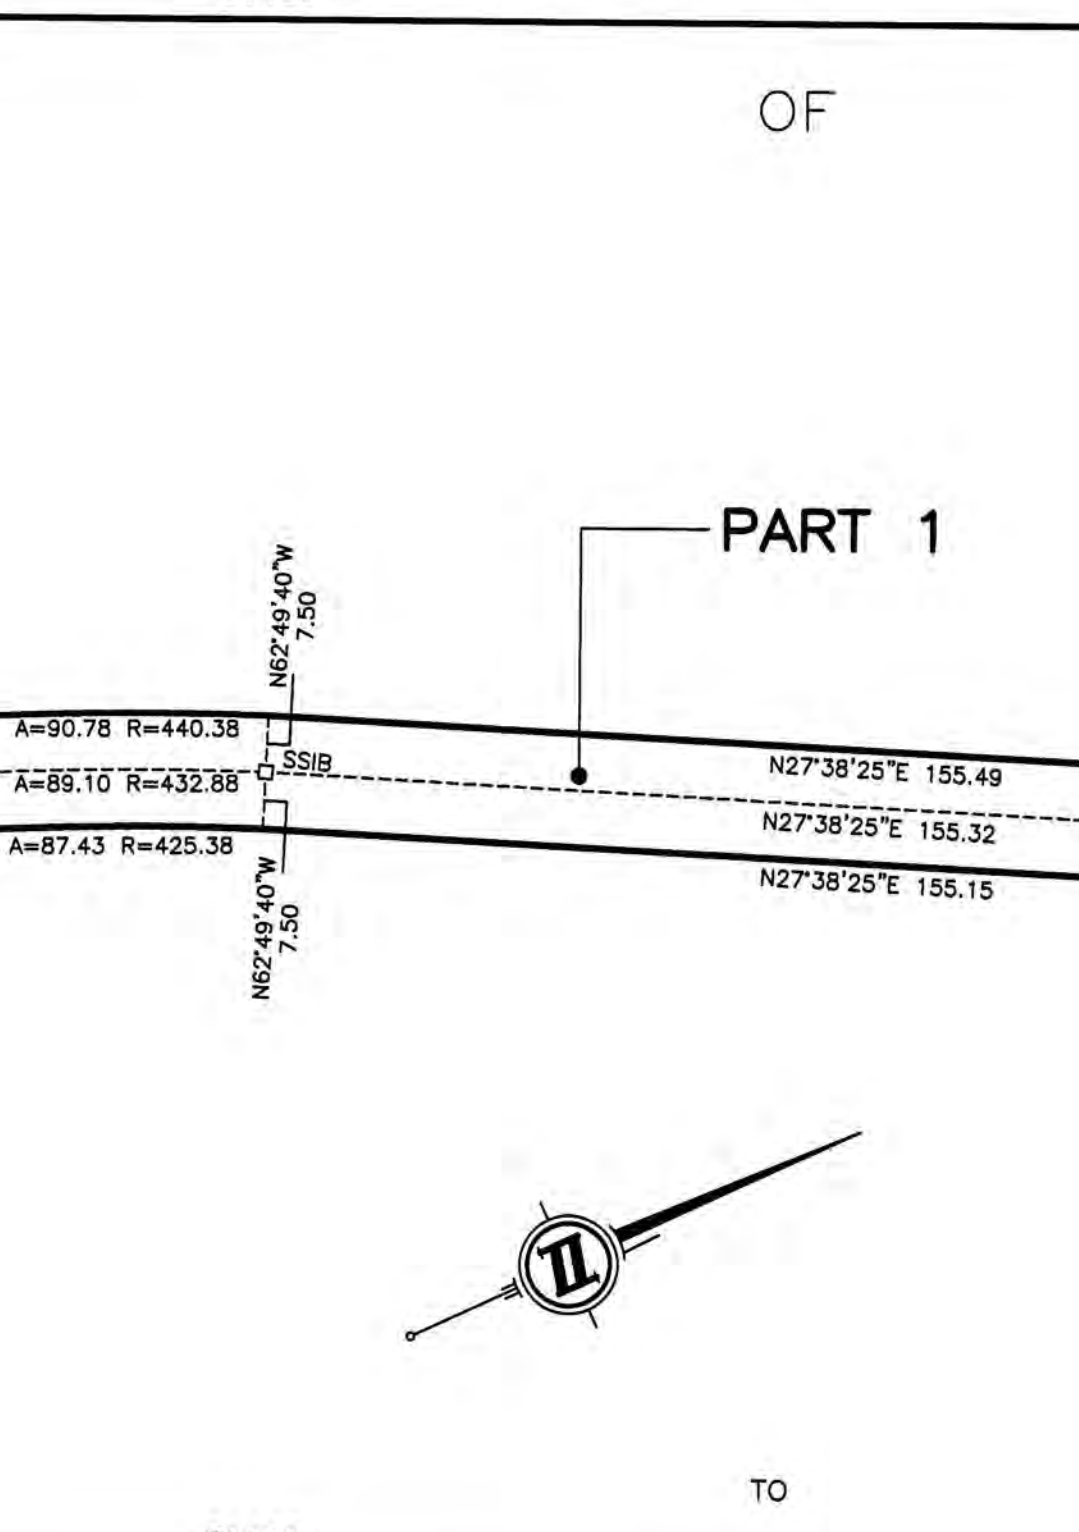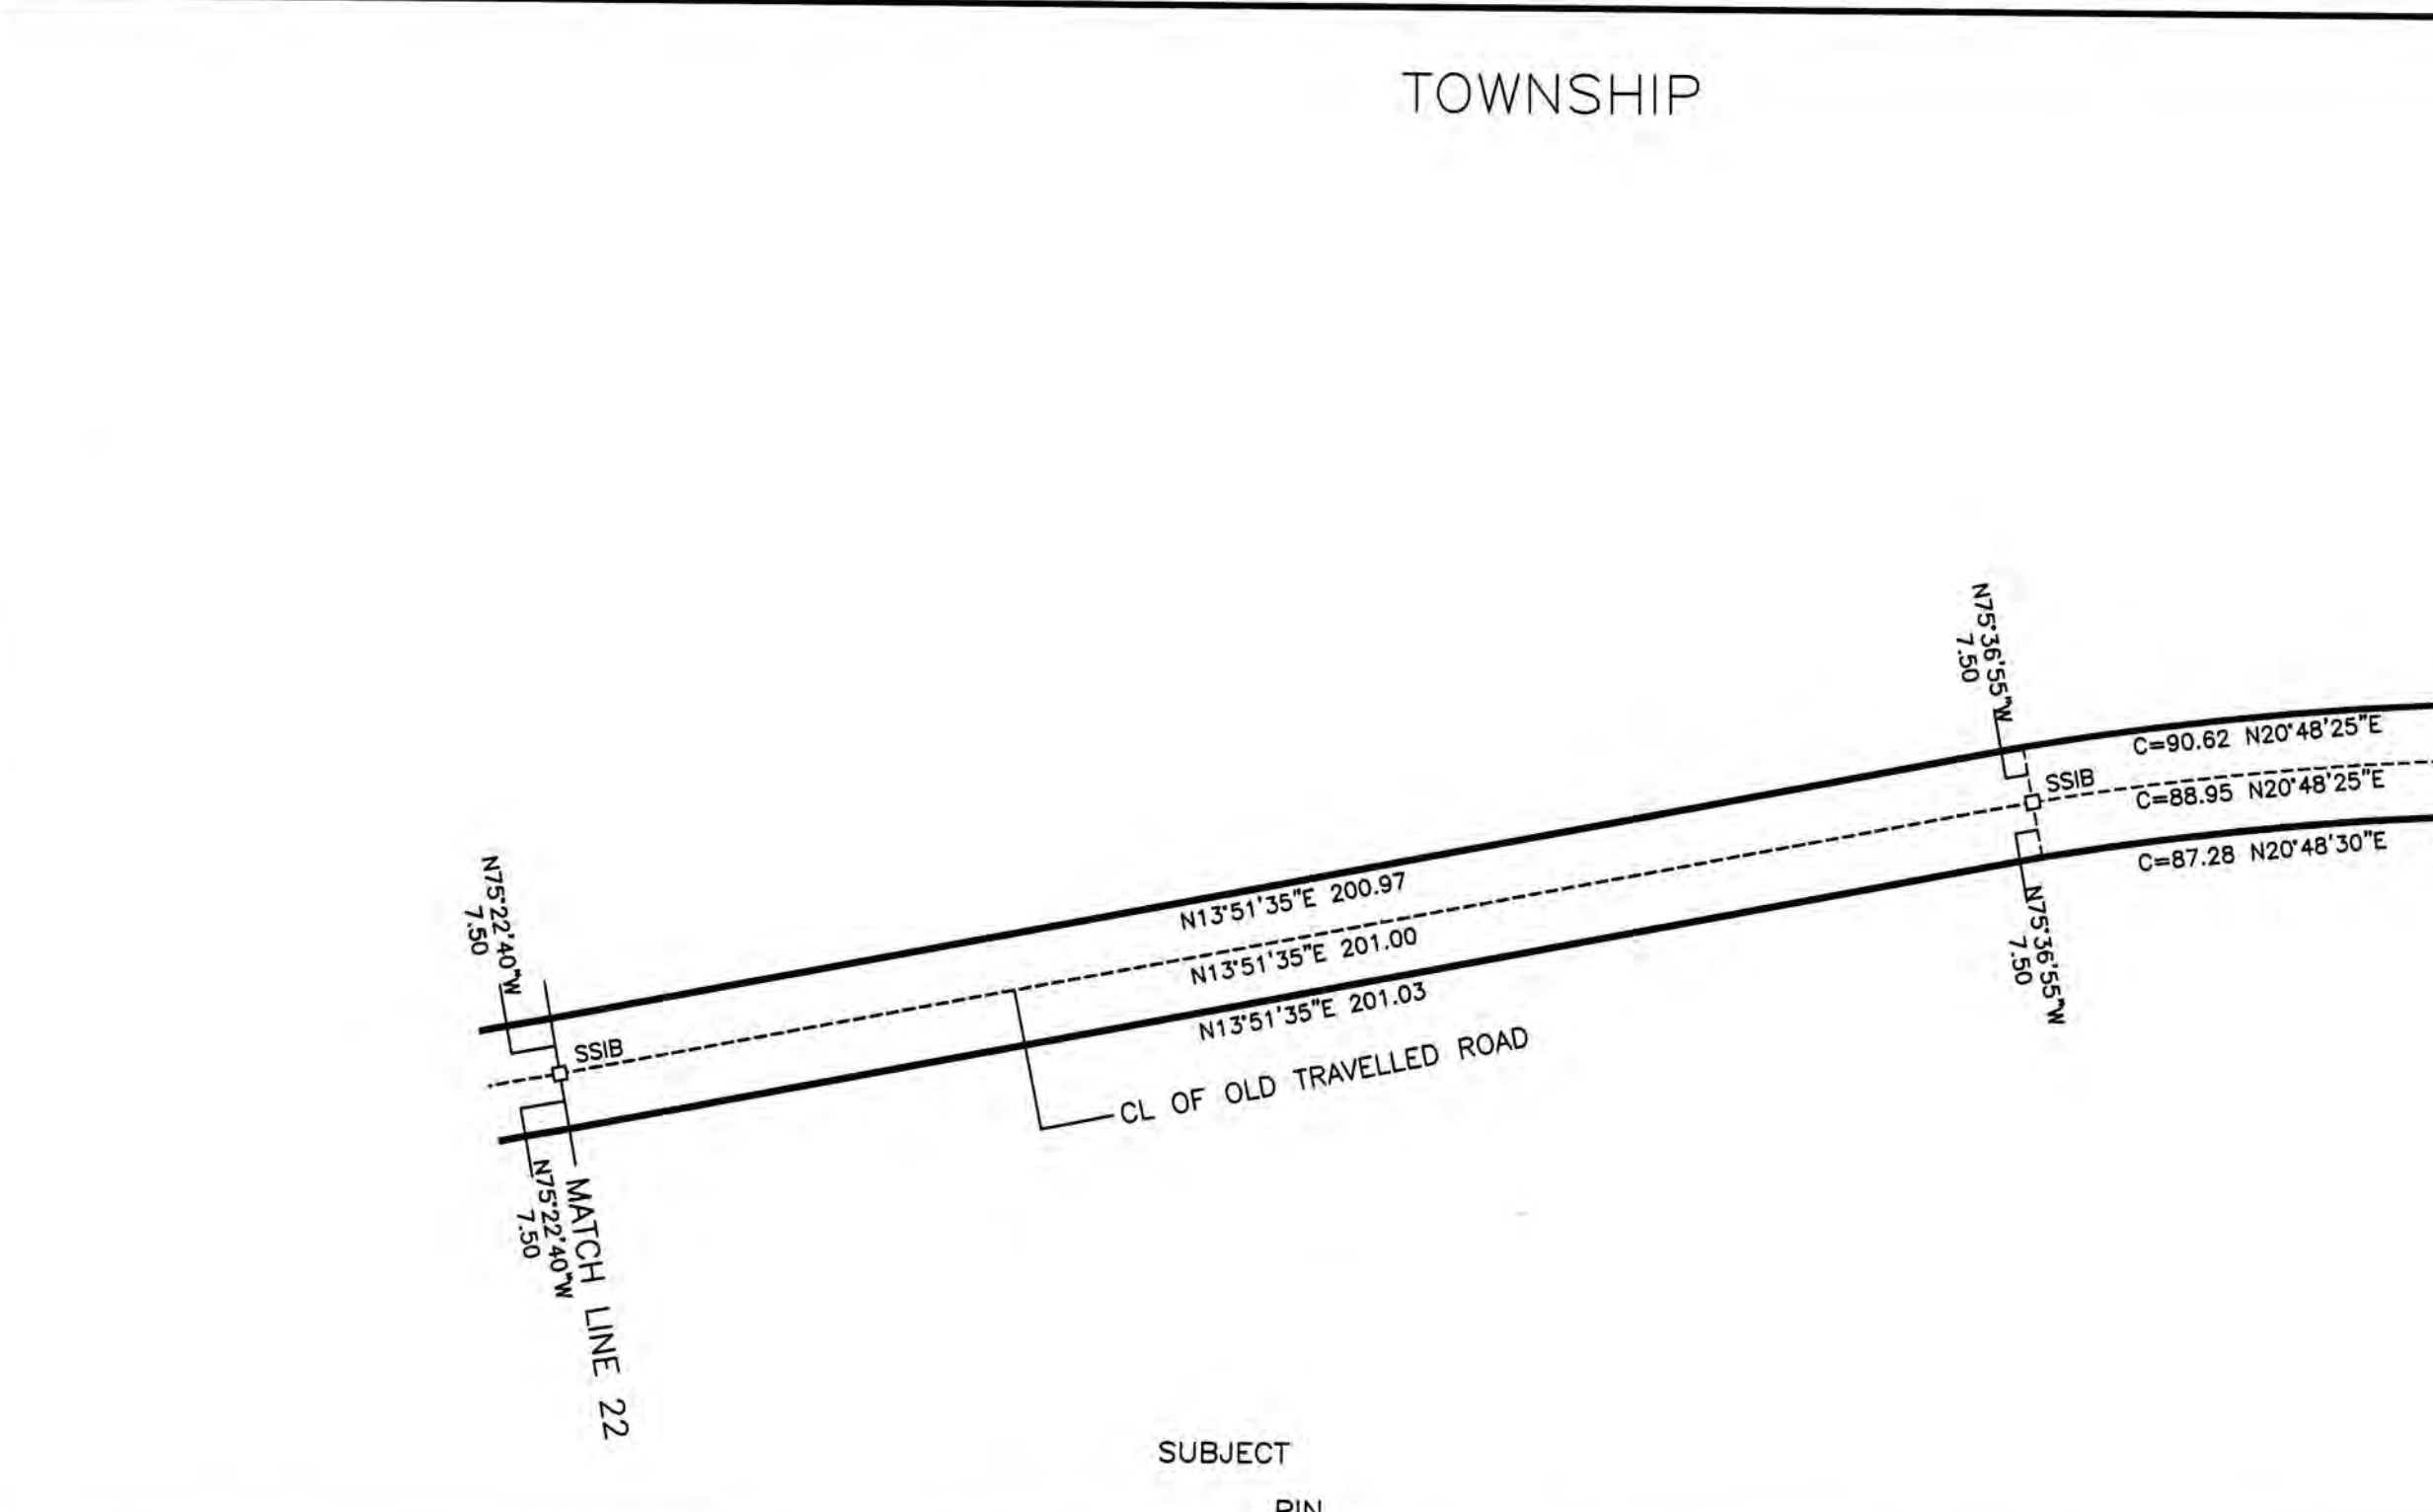

LEGEND

- DENOTES PLANTED SURVEY MONUMENT
- DENOTES FOUND SURVEY MONUMENT
- SIB DENOTES STANDARD IRON BAR
- IB DENOTES IRON BAR
- SSIB DENOTES SHORT STANDARD IRON BAR
- RPL DENOTES ROCK PLUG
- P1 DENOTES ORIGINAL SURVEY NOTES OF THE TOWNSHIP OF KILLINS
- KIB DENOTES KEITH I. BEACOM OLS
- TLW DENOTES TOM L. WILSON OLS

ALL PLANTED SURVEY MONUMENTS ARE (WIT) UNLESS OTHERWISE NOTED.

ALL CURVES ARE NON-TANGENTIAL UNLESS OTHERWISE NOTED.

NOTES

BEARINGS ARE GRID, DERIVED FROM OBSERVED REFERENCE POINTS A AND B, HAVING A BEARING OF N41°29'55"E BY REAL TIME KINEMATIC (RTK) OBSERVATIONS, UTM ZONE 16, NAD83 (CSRS)(2010).

DISTANCES ARE GROUND AND CAN BE CONVERTED TO GRID BY MULTIPLYING BY THE COMBINED SCALE FACTOR OF 0.999842

METRIC

DISTANCES AND COORDINATES SHOWN ON THIS PLAN ARE IN METRES AND CAN BE CONVERTED TO FEET BY DIVIDING BY 0.3048.





SURVEYOR'S CERTIFICATE

I CERTIFY THAT:

- THIS SURVEY AND PLAN ARE CORRECT AND IN ACCORDANCE WITH THE SURVEY ACT, THE SURVEYORS ACT AND THE LAND TITLES ACT AND THE REGULATIONS MADE UNDER THEM.
- THE SURVEY WAS COMPLETED ON THE 8TH DAY OF AUGUST, 2019.

DATE _____

PETER de HAAN
ONTARIO LAND SURVEYOR

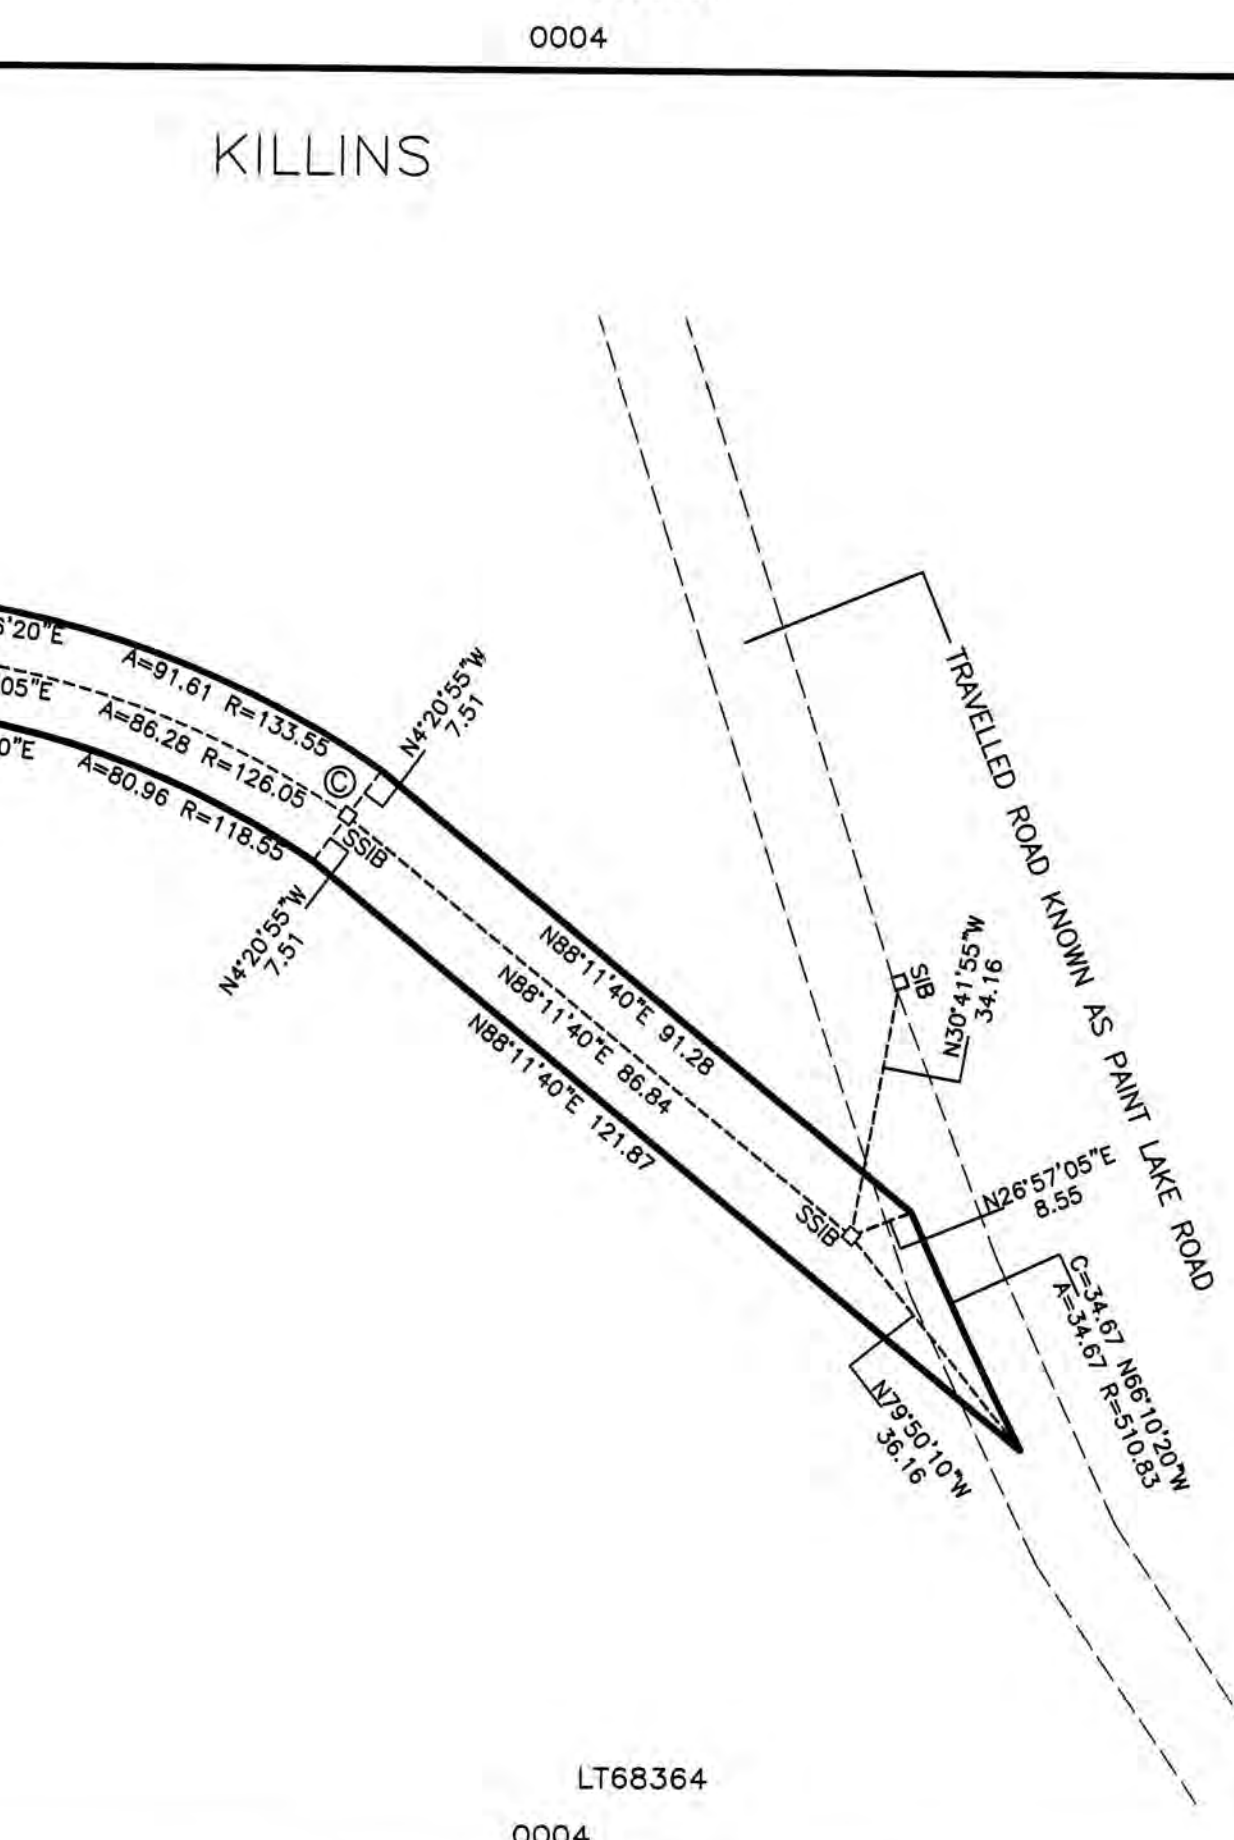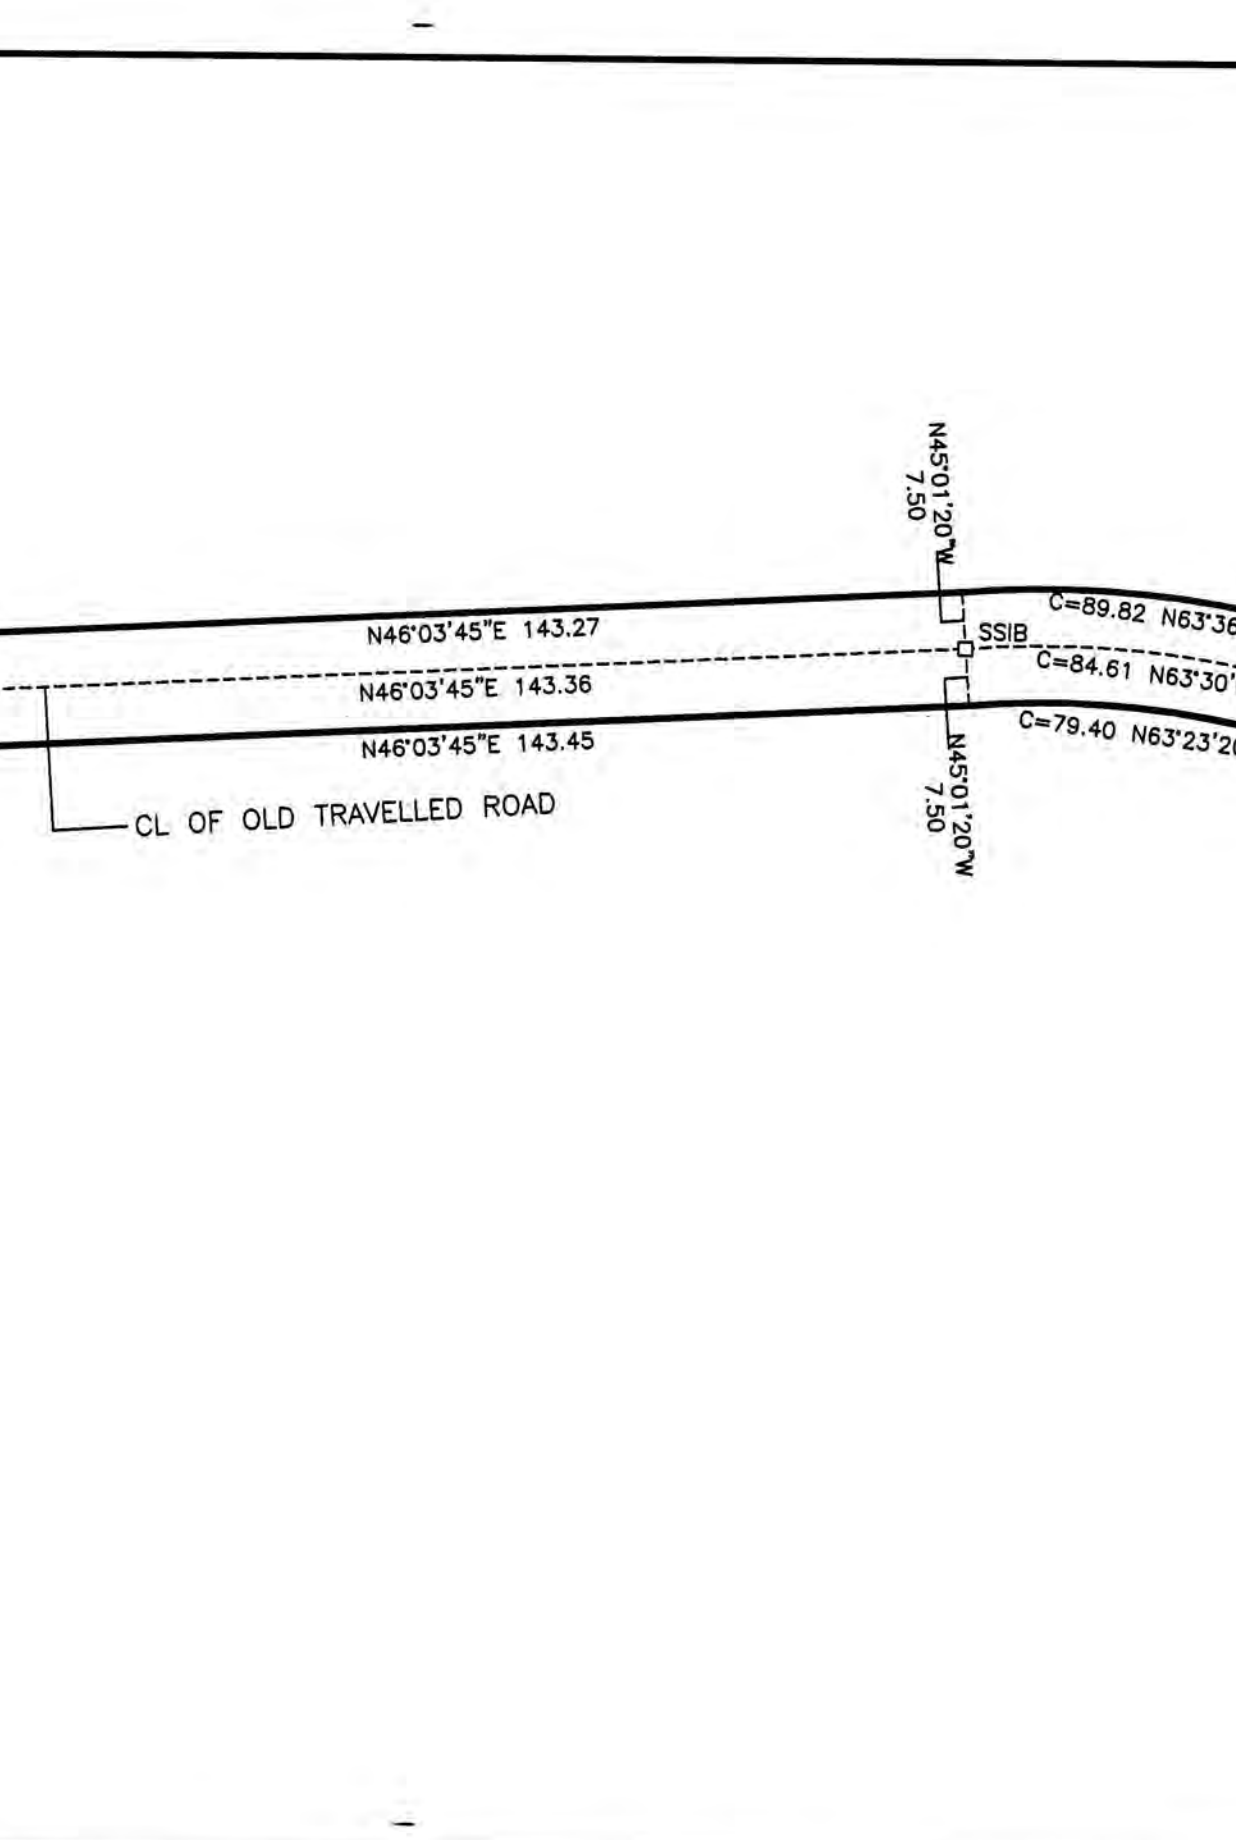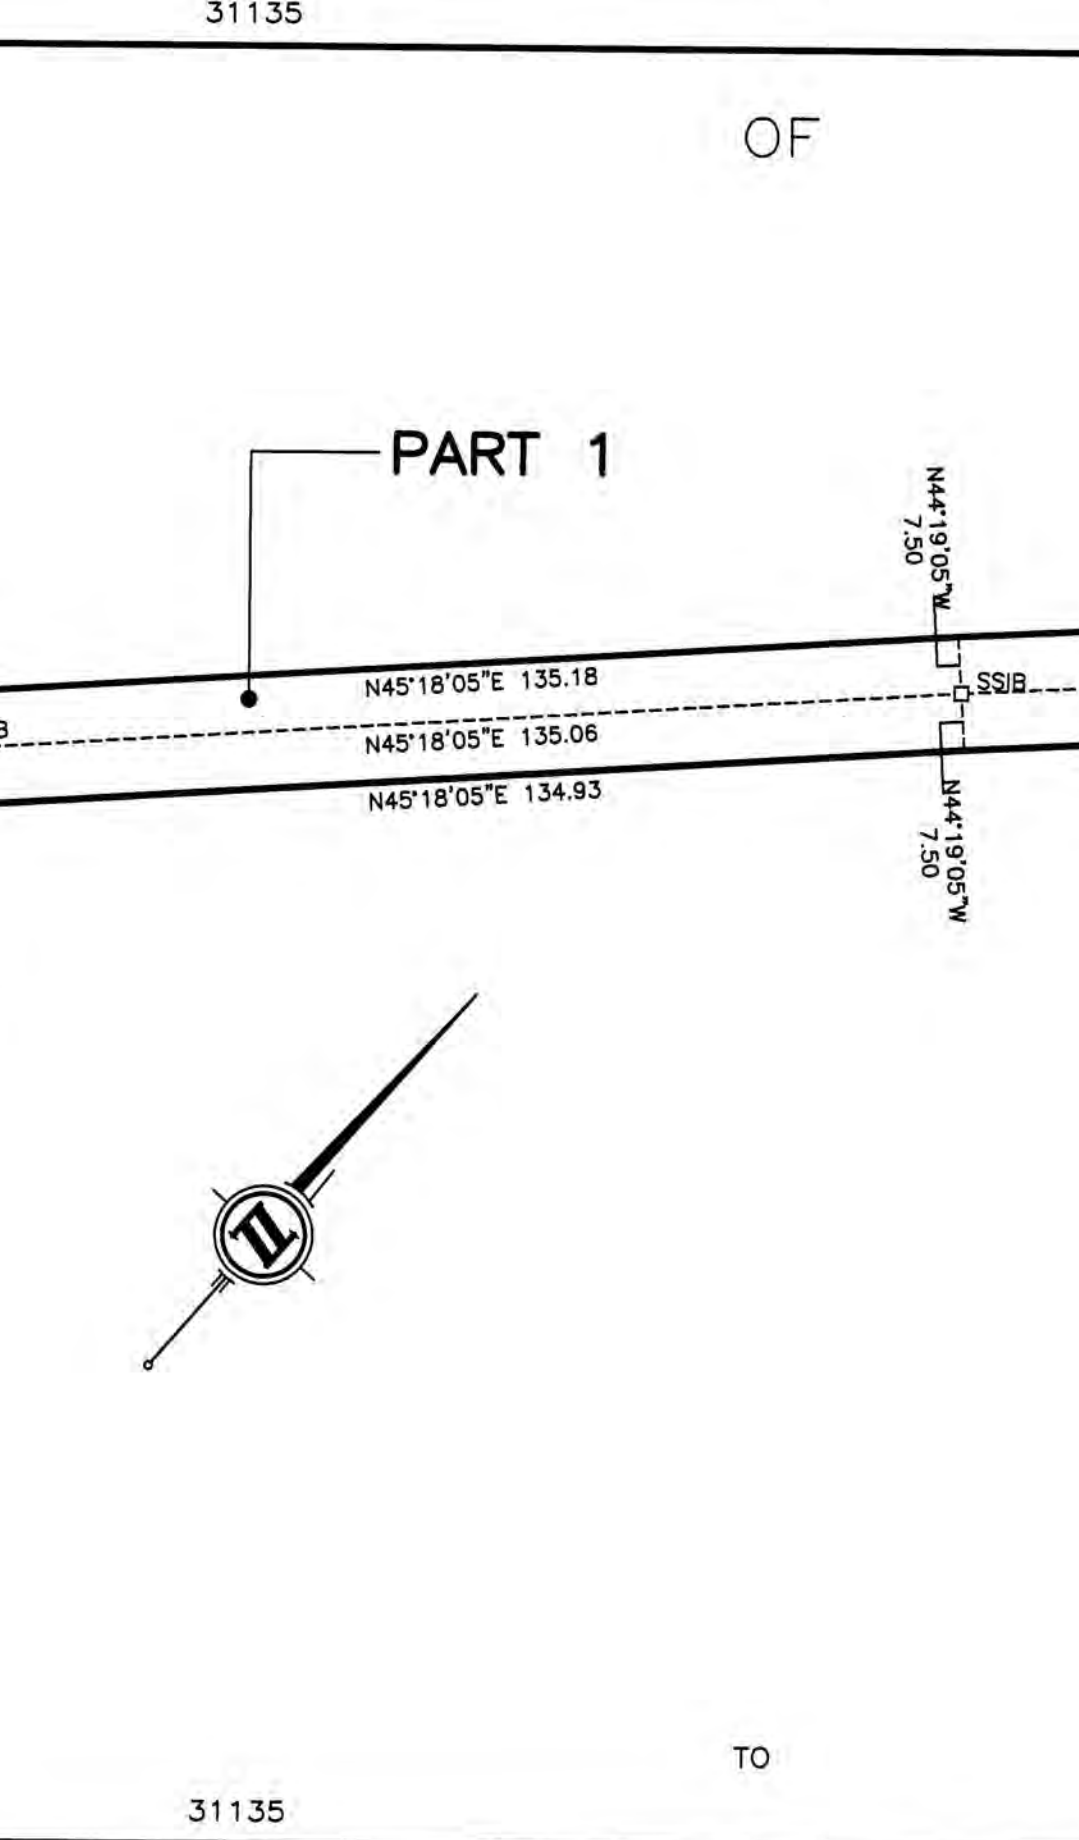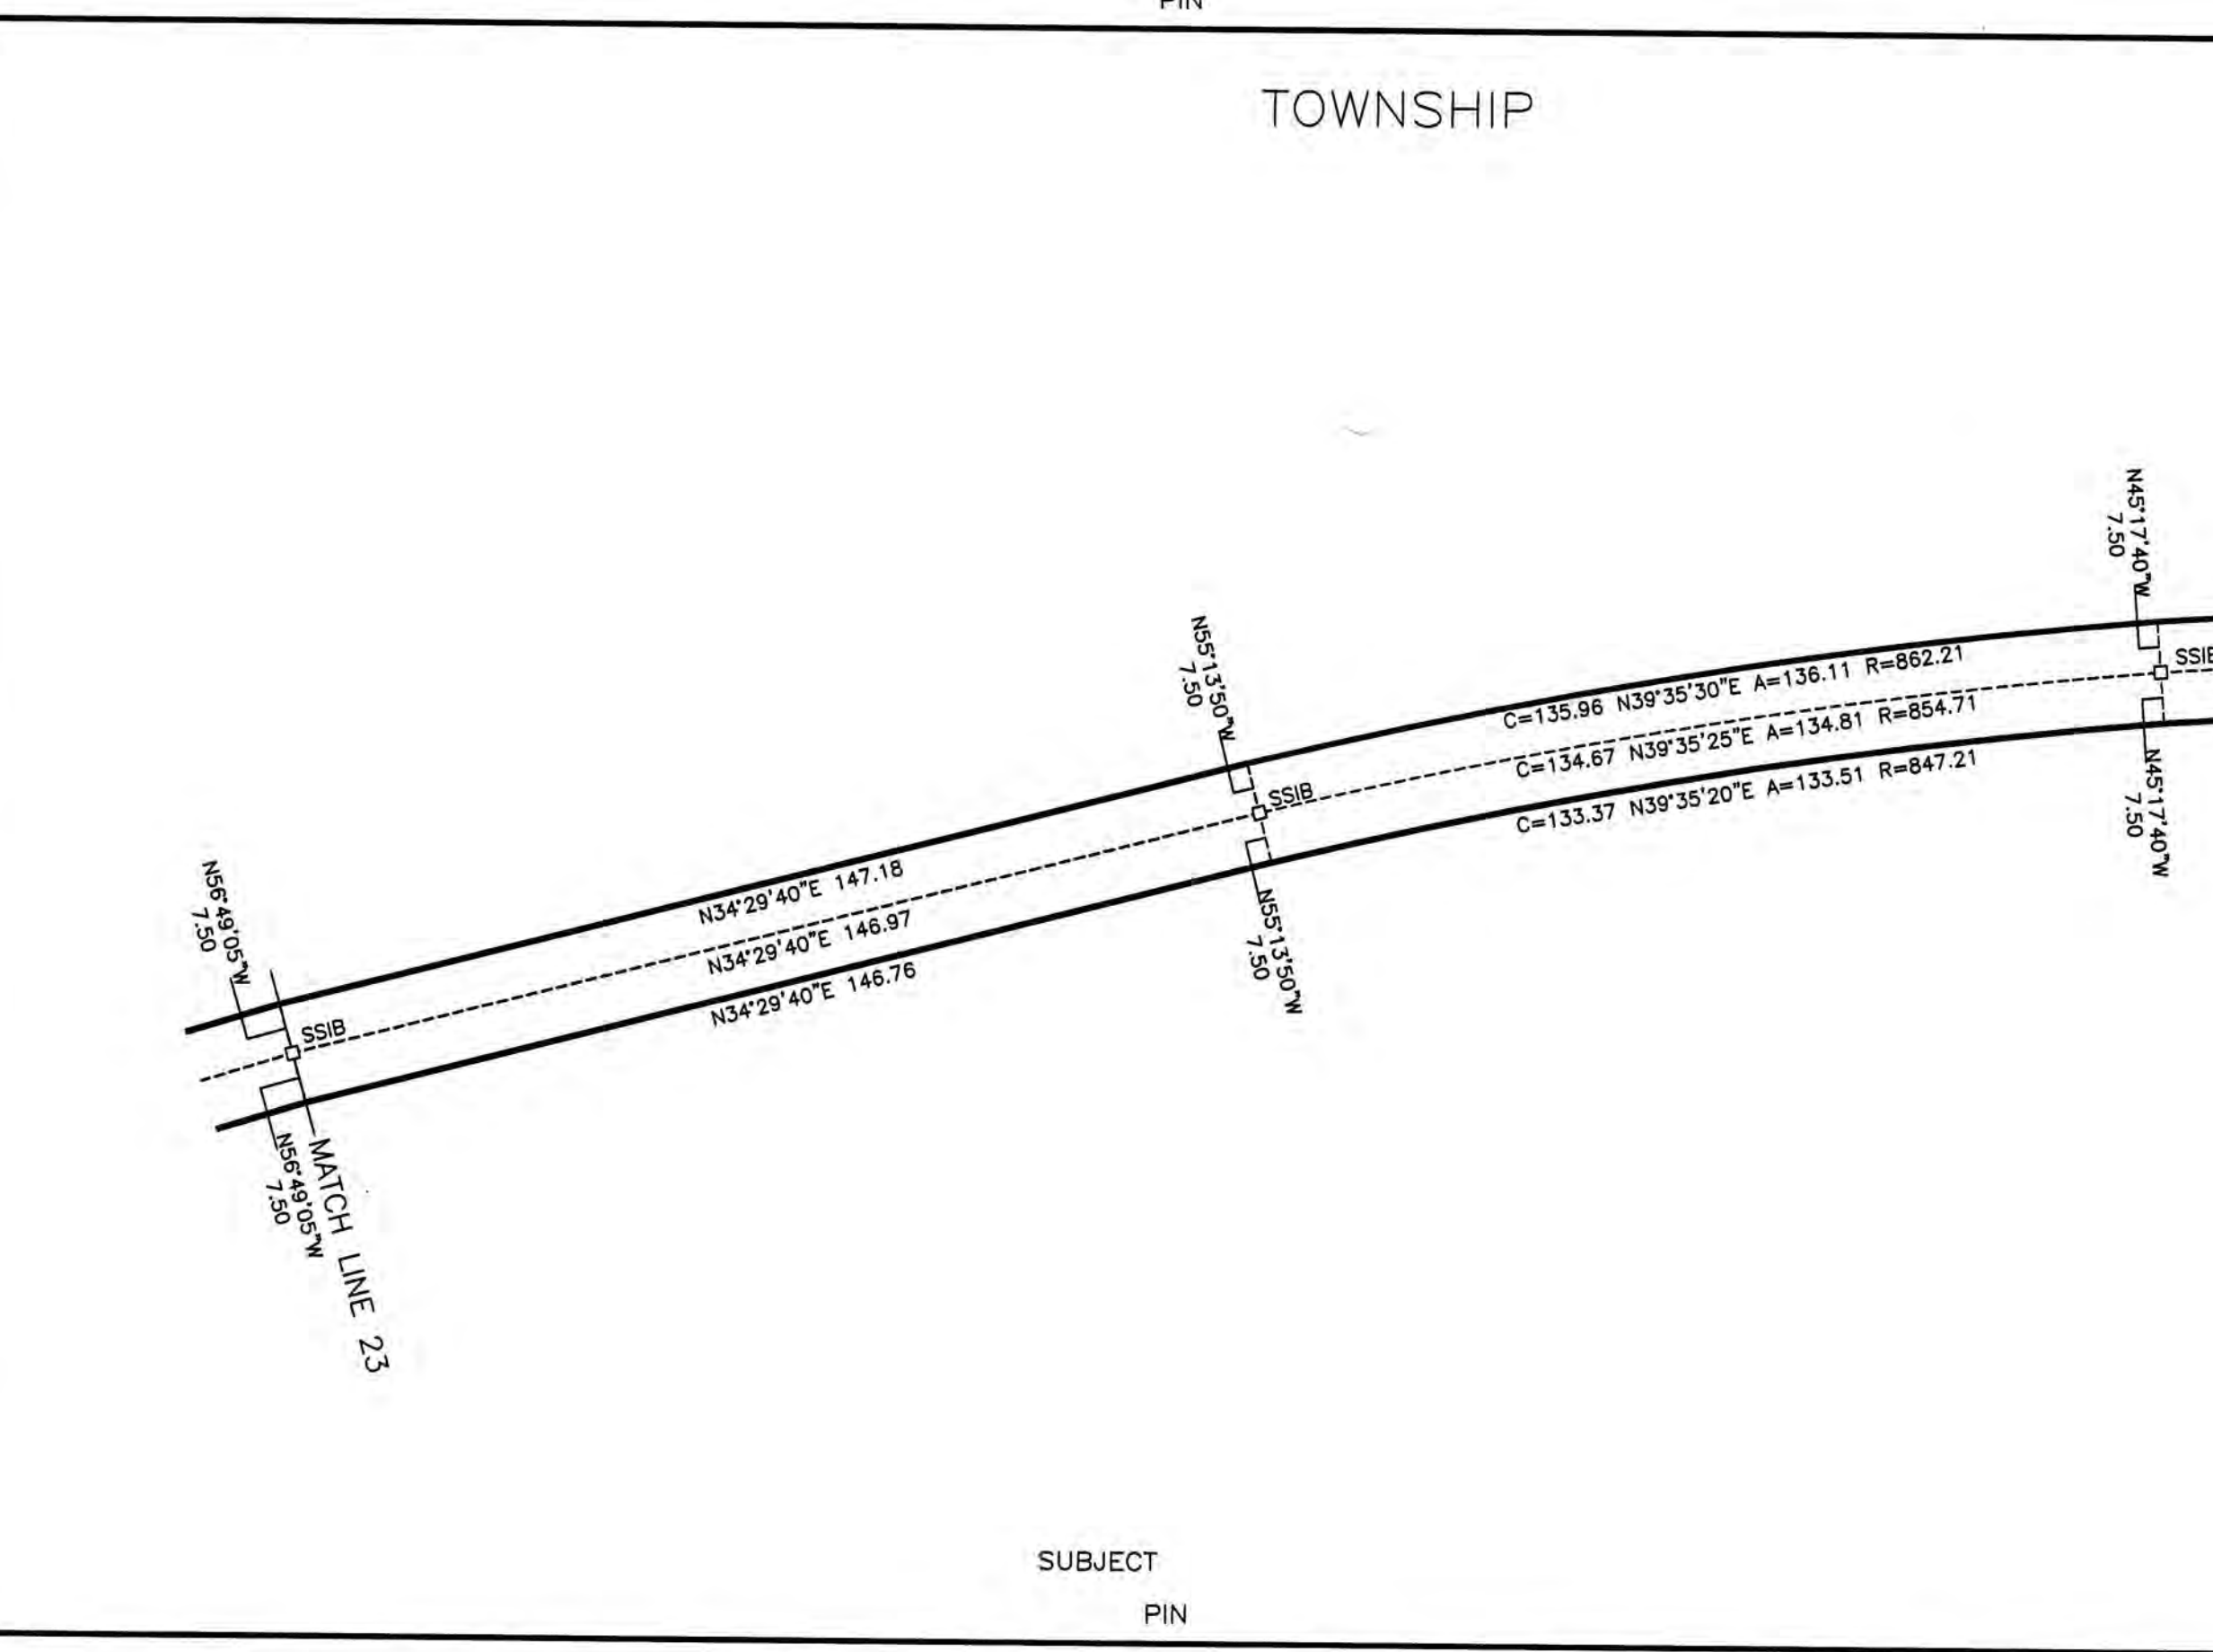

TBT ENGINEERING CONSULTING GROUP

TBT SURVEYORS INC. - A WHOLLY OWNED SUBSIDIARY OF TBT ENGINEERING LIMITED

1918 YONGE STREET, THUNDER BAY, ON P7E 6T9
T: (807) 624-5160 F: (807) 624-5161 www.tbte.co

DRAWN BY: JGTL CHECKED BY: PdeH DATED: 2019/10/28

DWG. No.: File: Y:\Projects\2019\18-566 Legd DWT Herbridge\TBT AutoCAD\Drawings CAD File\ 8524.DWG PLAN-4

