

GARDINERS ROAD

CERTIFICATE OF APPROVAL

The Ontario Energy Board hereby Certifies that approval was given to Canadian Renewable Energy Corporation on the _____ day of _____, 2008, to expropriate a permanent easement through the lands designated as Part 1 and Part 2 on this plan (the Easement Lands) for the surveying, construction, installation, operation, use, inspection, patrol, removal, replacement, alteration, reconstruction, repair, renewal, movement and maintenance of underground cables and wires, conduits, conduit structures, markers, manholes, fixtures, and equipment and all appurtenances thereto as Canadian Renewable Energy Corporation may from time to time deem requisite for the purpose of electric transmission services together with the free and unimpeded right of ingress and egress at any time and at all times over, along, upon, under and through the Easement Lands and over the other lands of the owners of the Easement Lands as are open for passage or not improved with buildings and structures by Canadian Renewable Energy Corporation, its servants, agents, employees, those engaged in its business, contractors, and subcontractors, on foot and/or with vehicles, supplies, machinery and equipment necessary or incidental to the exercise and enjoyment of the rights, privileges and easements transferred.

(Signature of Approving Authority)

(Name of Approving Authority)

Dated at Toronto, this ____ day of _____, 20 ____

EXPROPRIATION CERTIFICATE

THIS PLAN IS PREPARED IN ACCORDANCE with the Ontario Energy Board Act, 1998, S.O. 1998, chapter 15, Schedule B, section 99 and the Expropriations Act, R.S.O. 1990, chapter E.26, sections 2(2). A permanent easement through Part 1 and Part 2 on this plan (the Easement Lands) are required for the surveying, construction, installation, operation, use, inspection, patrol, removal, replacement, alteration, reconstruction, repair, renewal, movement and maintenance of underground cables and wires, conduits, conduit structures, markers, manholes, fixtures, and equipment and all appurtenances thereto as Canadian Renewable Energy Corporation may from time to time deem requisite for the purpose of electric transmission services together with the free and unimpeded right of ingress and egress at any time and at all times over, along, upon, under and through the Easement Lands and over the other lands of the owners of the Easement Lands as are open for passage or not improved with buildings and structures by Canadian Renewable Energy Corporation, its servants, agents, employees, those engaged in its business, contractors, and subcontractors, on foot and/or with vehicles, supplies, machinery and equipment necessary or incidental to the exercise and enjoyment of the rights, privileges and easements transferred.

Expropriating Authority
Canadian Renewable Energy Corporation


Dated at Calgary, Alberta
this ____ of _____, 2008

I have authority to bind the Corporation

SCHEDULE

PART	LOT/PART	CON/ PLAN	PARCEL INST/PIN	REMARKS	OWNER	AREA (sq m)
1	10	2	INST. No. FR746340 PIN 36084-1446(R)	BEING PART OF PIN 36084-1446(R)	CARYLANNE MARTIN	101
2			INST. No. FR748087 PIN 36084-1445(R)	BEING PART OF PIN 36084-1445(R)	R. PAUL MARTIN CONSTRUCTION CO. LTD.	104

PARTS 1 & 2 ARE SUBJECT TO AIRPORT ZONING (SEE INST. No. FR496761)
PART 1 IS SUBJECT TO RIGHT OF WAY (SEE INST. No. FR746340)
PART 2 IS SUBJECT TO RIGHT OF WAY (SEE INST. No. FR748087)

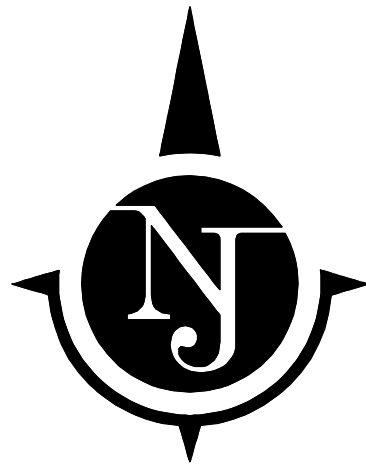

PLAN

I CERTIFY THAT THIS PLAN _____ IS REGISTERED
IN THE LAND REGISTRY OFFICE FOR THE LAND TITLES DIVISION AND
THE REGISTRY DIVISION OF FRONTENAC No. 13
AT _____ O'CLOCK ON THE
_____ DAY OF _____, 2008

DATE LAND REGISTRAR

PLAN

PREPARED UNDER THE PROVISIONS OF THE
ONTARIO ENERGY BOARD ACT, 1998, S.O. 1998
CHAPTER 15, SCHEDULE B, SECTION 99 AND THE
EXPROPRIATION ACT, R.S.O. 1990,
CHAPTER E.26, SECTIONS 2(2)

SHOWING SURVEY OF
PARTS OF LOT 10
CONCESSION 2
CITY OF KINGSTON
(GEOGRAPHIC TOWNSHIP OF KINGSTON)

COUNTY OF FRONTENAC

SCALE: 1 : 500



METRIC

DISTANCES SHOWN ON THIS PLAN ARE IN METRES
AND CAN BE CONVERTED TO FEET BY DIVIDING BY
0.3048

LESLIE M. HIGGINSON SURVEYING Ltd.

2008


SURVEYOR'S CERTIFICATE:

- I CERTIFY THAT:
- THIS SURVEY AND PLAN ARE CORRECT AND IN ACCORDANCE WITH THE SURVEYS ACT, THE SURVEYORS ACT, THE REGISTRY ACT AND THE REGULATIONS MADE UNDER THEM.
 - THE SURVEY WAS COMPLETED ON THE 29TH DAY OF NOVEMBER, 2007.

LESLIE M. HIGGINSON SURVEYING Ltd.
ONTARIO LAND SURVEYOR
KINGSTON, ONTARIO

JUNE 6, 2008

DATE LESLIE M. HIGGINSON
ONTARIO LAND SURVEYOR

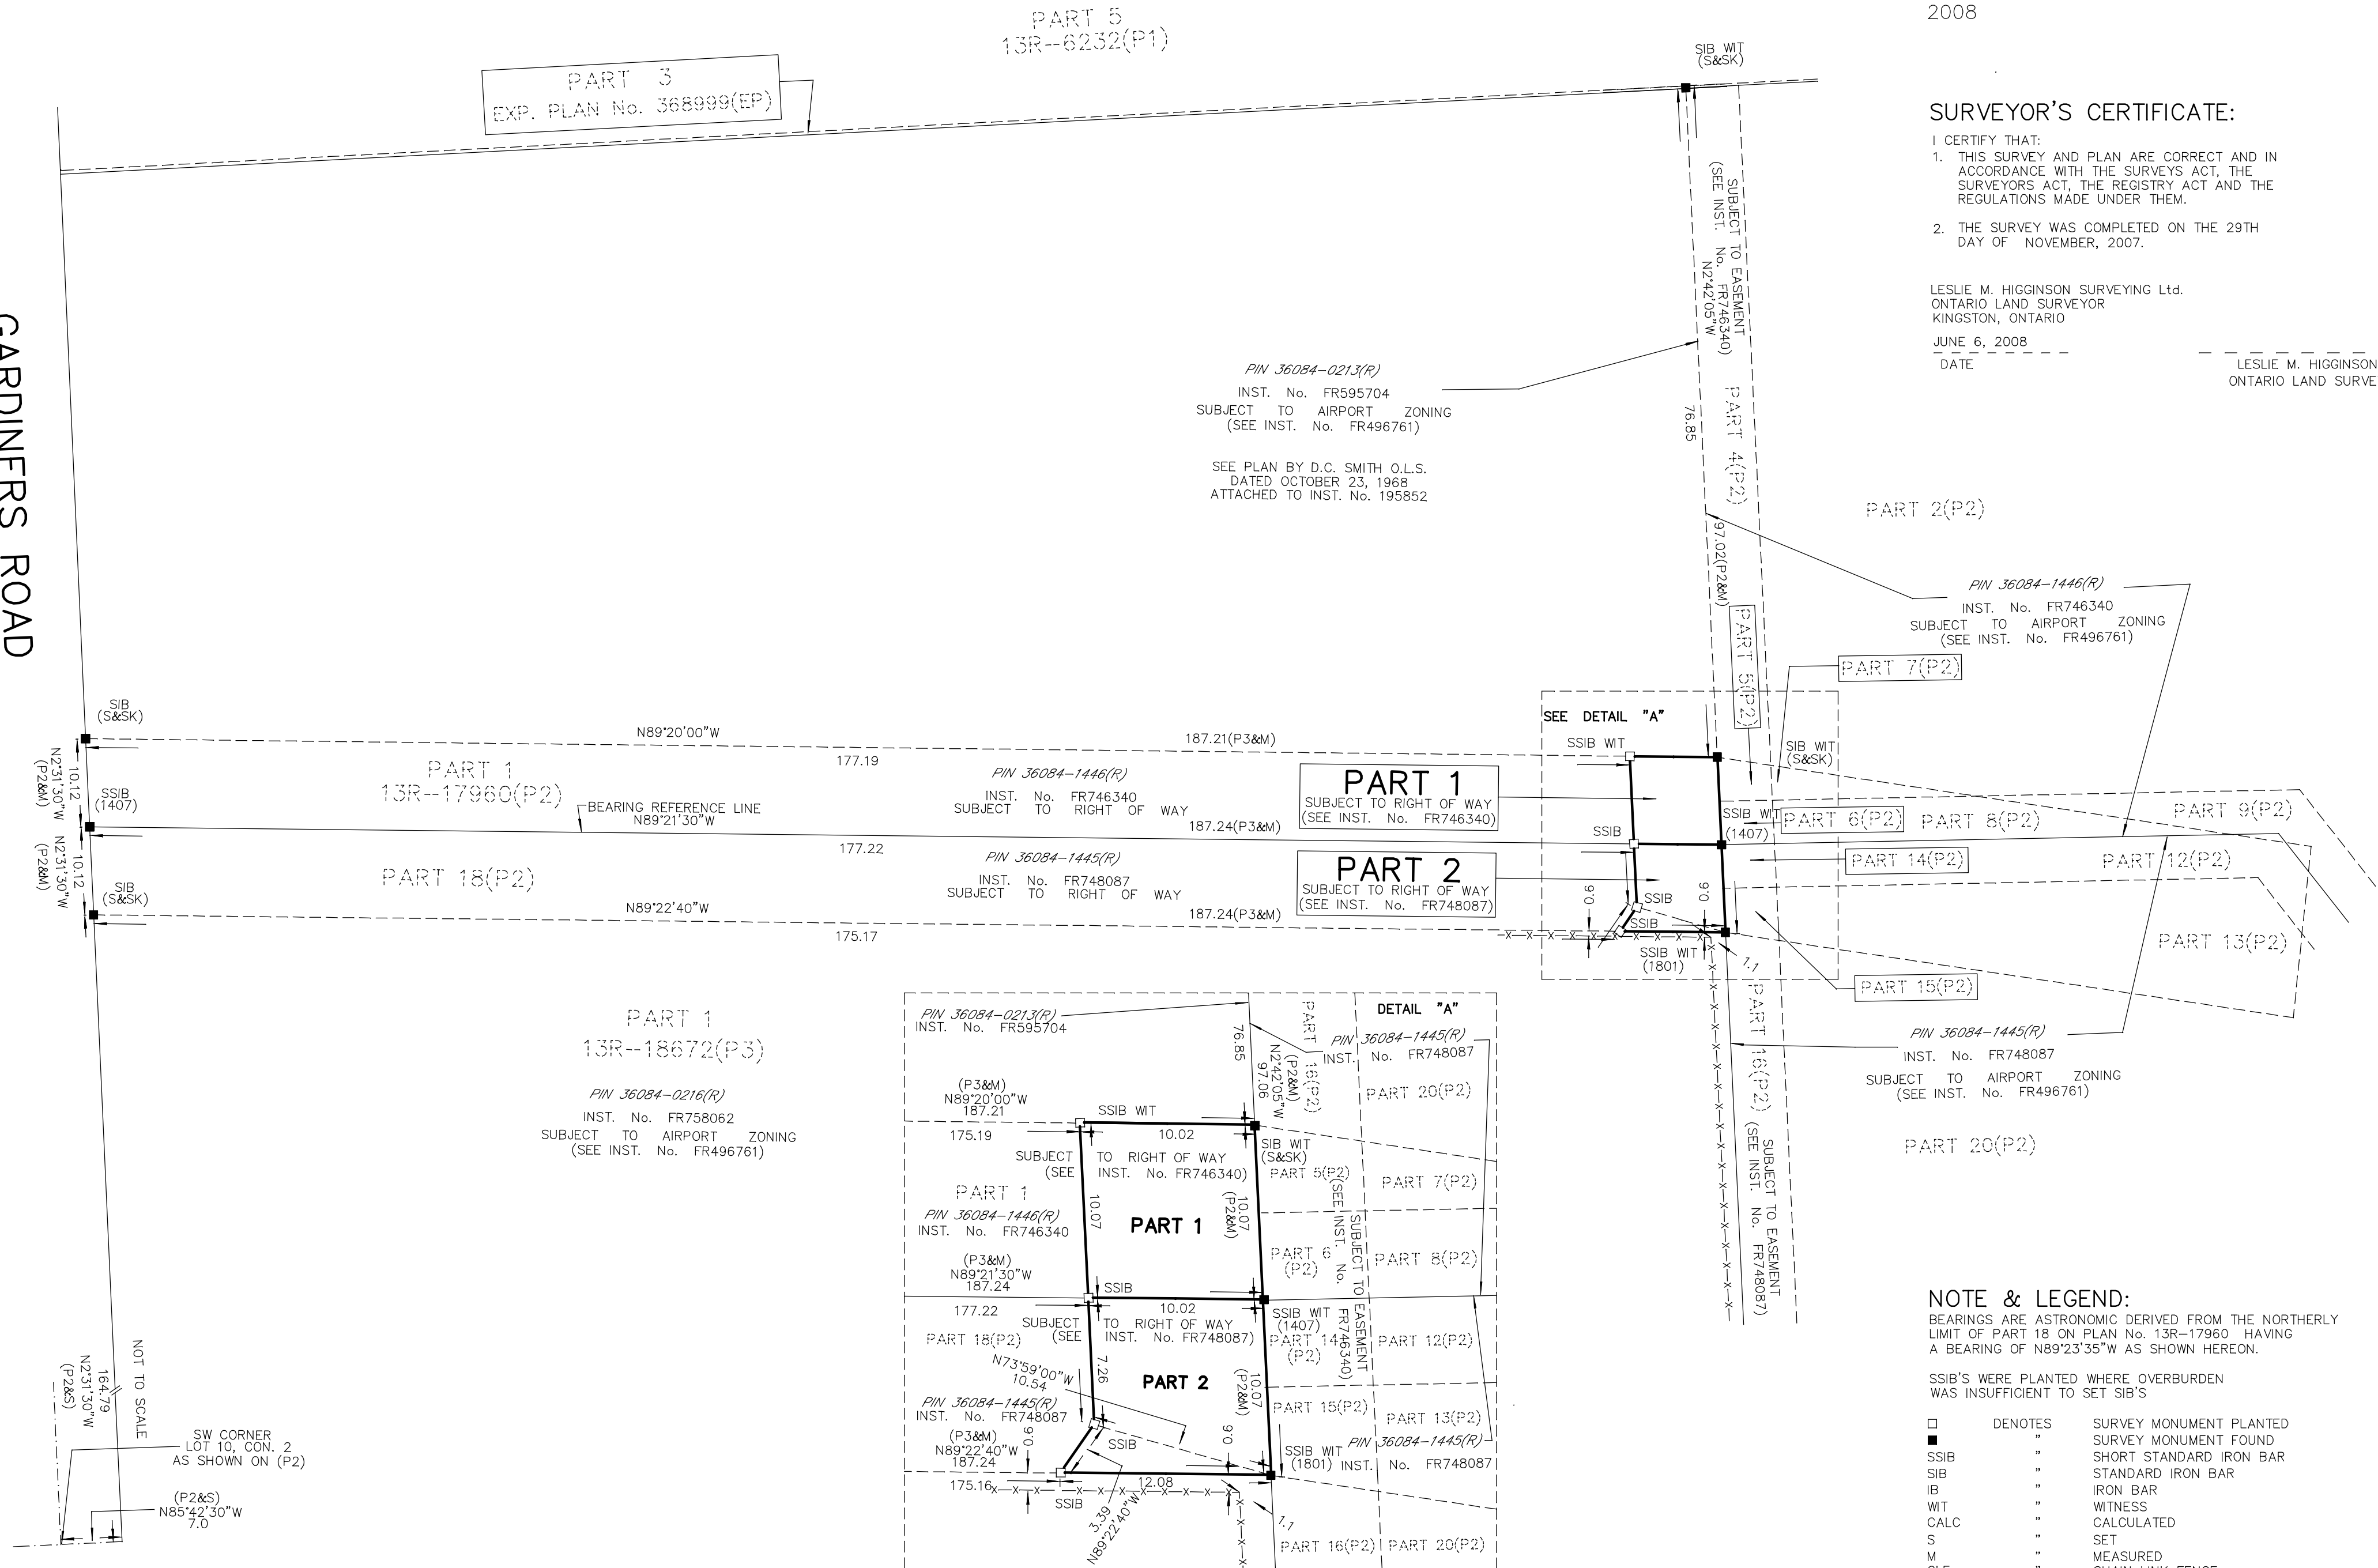

NOTE & LEGEND:

BEARINGS ARE ASTRONOMIC DERIVED FROM THE NORTHERLY
LIMIT OF PART 18 ON PLAN No. 13R-17960 HAVING
A BEARING OF N89°23'35"W AS SHOWN HEREON.

SSIB'S WERE PLANTED WHERE OVERBURDEN
WAS INSUFFICIENT TO SET SIB'S

■	NOTES	SURVEY MONUMENT PLANTED
SSIB	"	SURVEY MONUMENT FOUND
SIB	"	SHORT STANDARD IRON BAR
IB	"	STANDARD IRON BAR
WIT	"	IRON BAR
WIT	"	WITNESS
CALC	"	CALCULATED
S	"	SET
M	"	MEASURED
CLF	"	CHAIN LINK FENCE
BF	"	BOARD FENCE
1596	"	LESLIE M. HIGGINSON OLS
1801	"	DAN J. CORMIER O.L.S.
1407	"	M. PETER ALLEN O.L.S.
S&SK	"	SMITH & SMITH KINGSTON LTD.
P1	"	PLAN 13R-6232
P2	"	PLAN 13R-17960
P3	"	PLAN 13R-18672

JUNE 6, 2008

LESLIE M. HIGGINSON SURVEYING Ltd.

14 PARK CRESCENT
KINGSTON, ONTARIO K7M 4J2
(613) 389-7956 (fax) 389-5578 or leslie@mhigginson.com

FILE: KI'N 2-10 LMH27-1EXP