



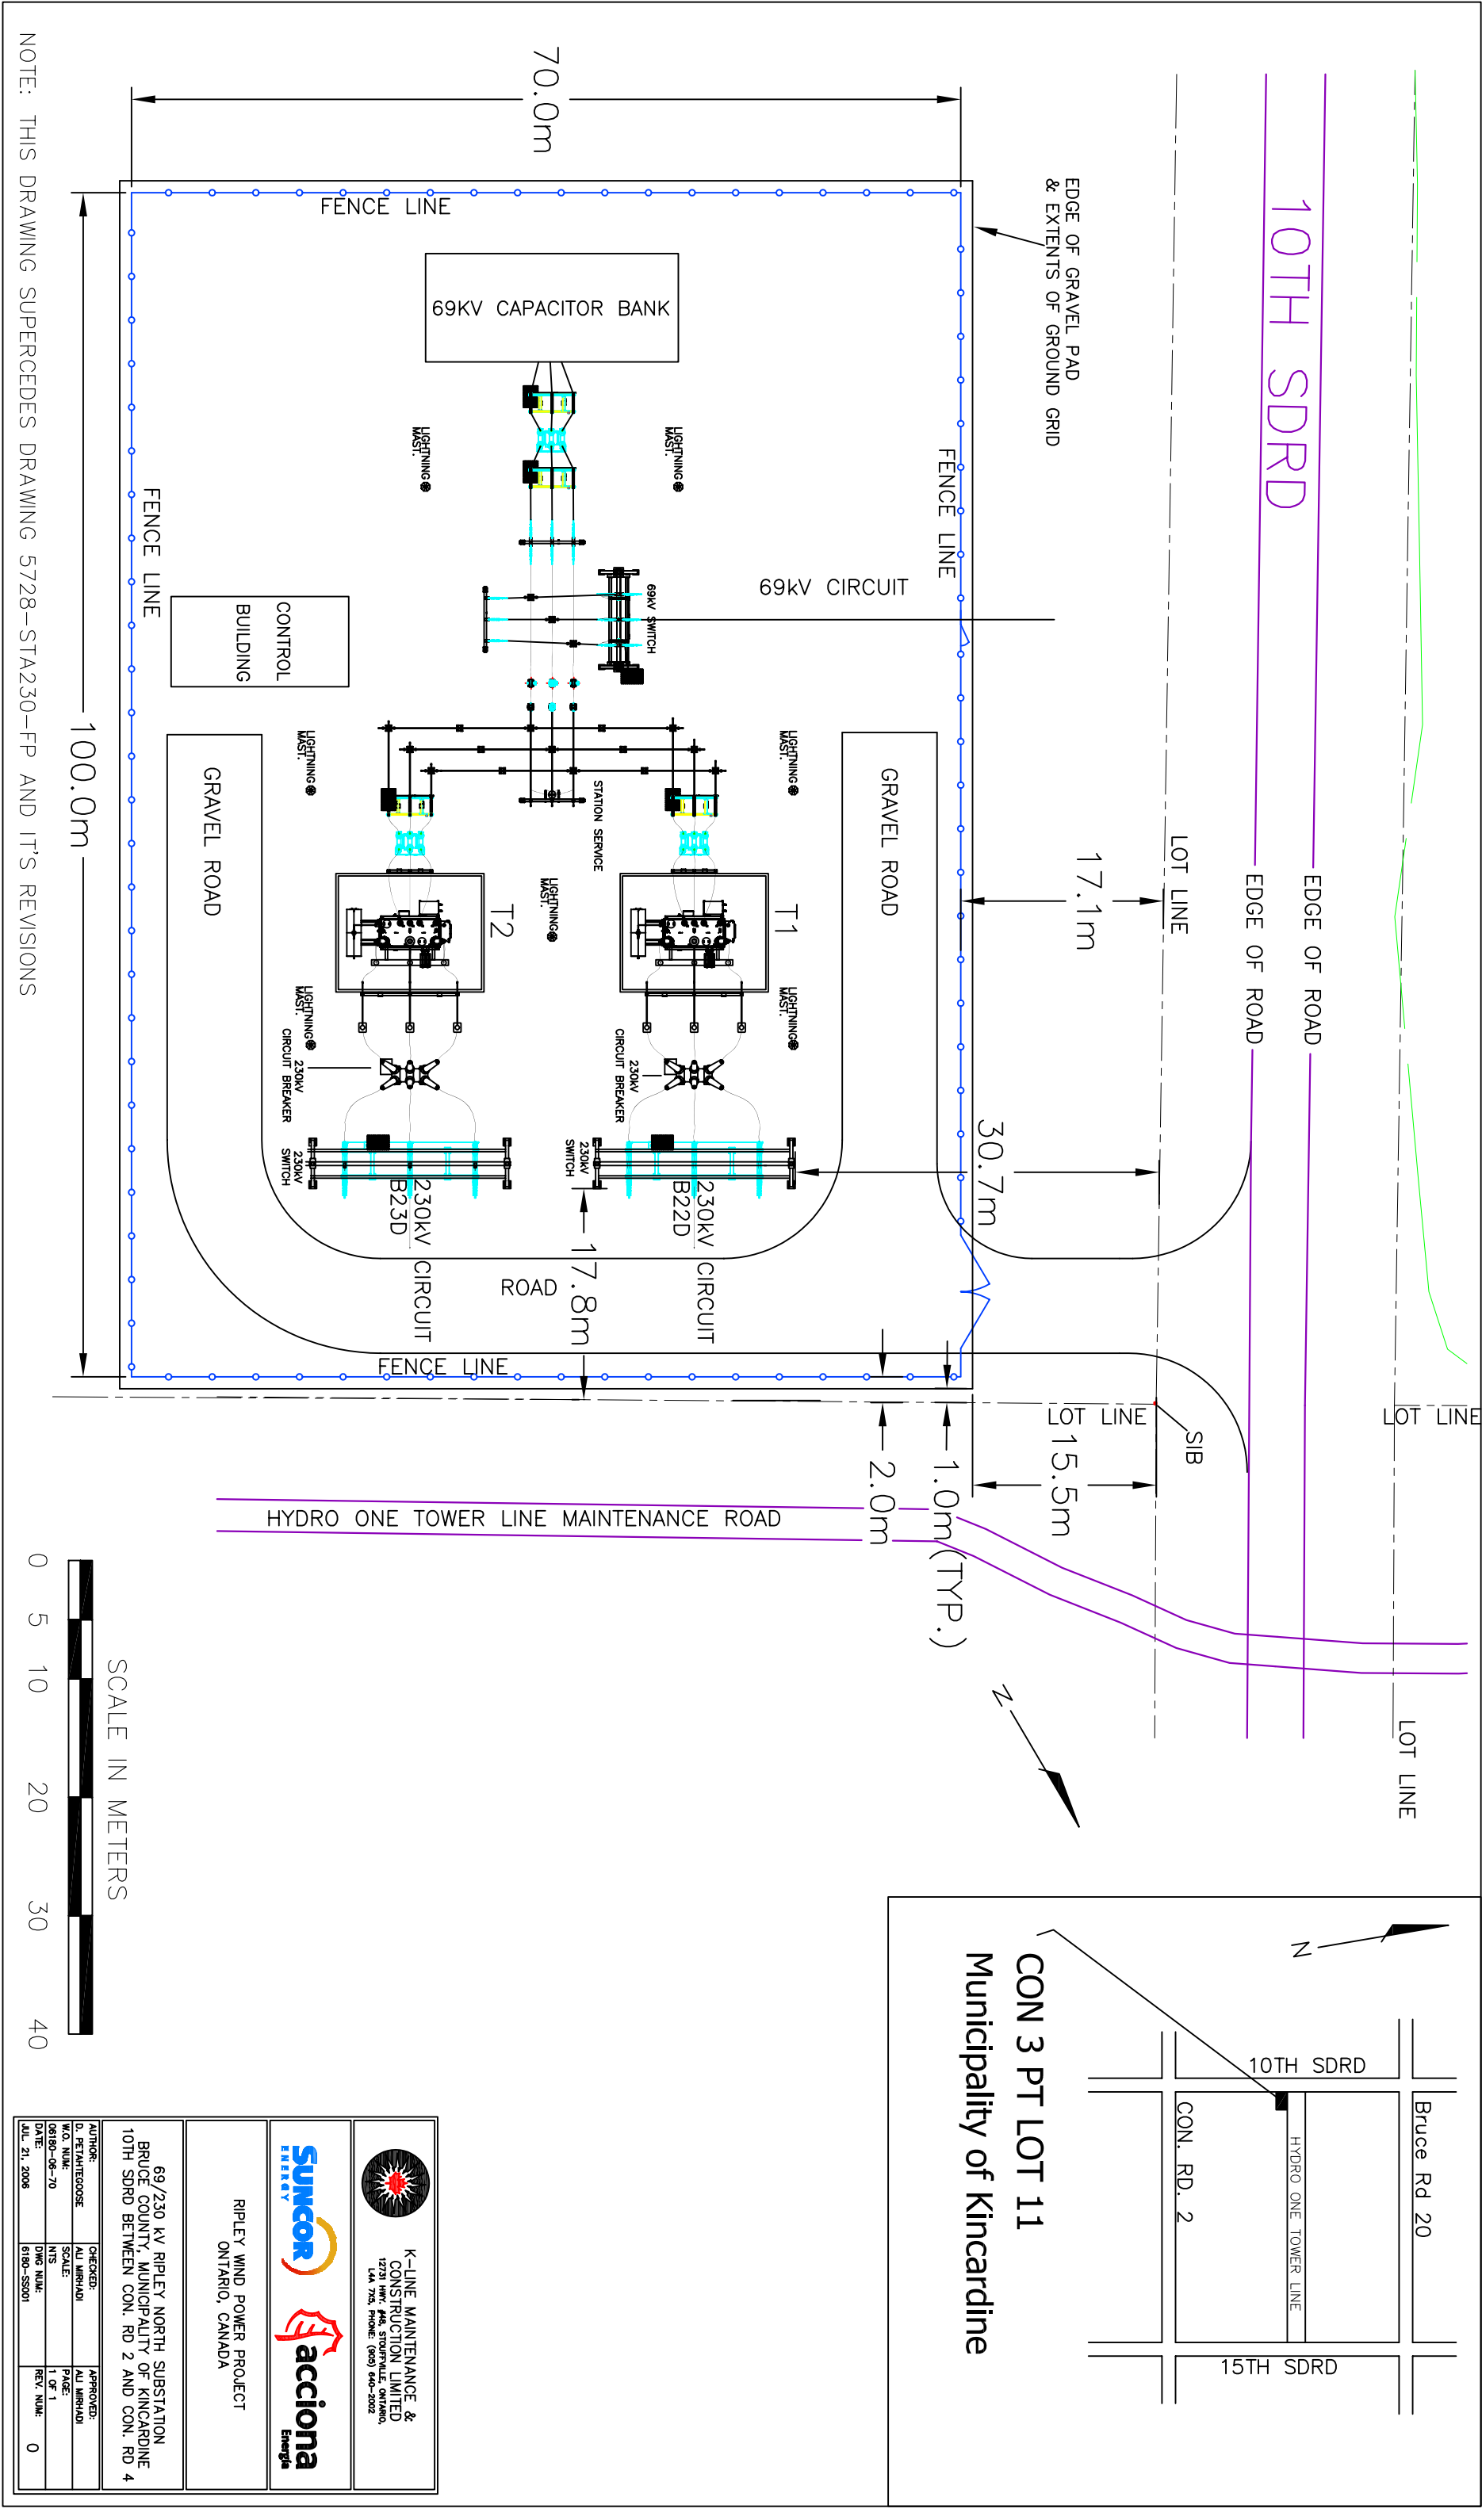

NOTE: THIS DRAWING SUPERCEDES DRAWING 5728-STA230-FP AND IT'S REVISIONS



SCALE IN METERS

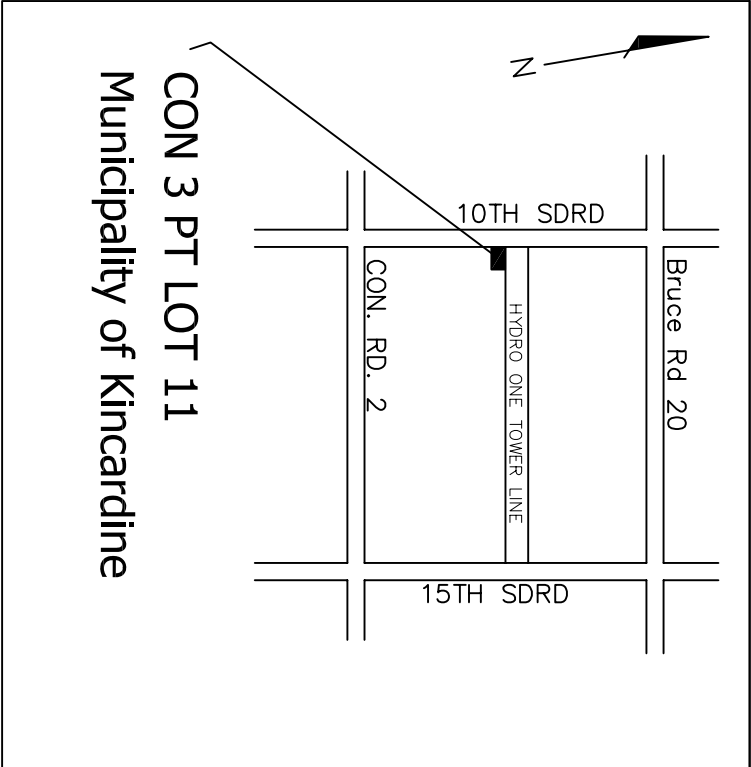

 K-LINE MAINTENANCE & CONSTRUCTION LIMITED 1223 HWY. #4, STONEYFALL, ONTARIO, L4A 7Y5, PHONE: (905) 640-2002			
 			
RIPLEY WIND POWER PROJECT ONTARIO, CANADA			
69/230 kV RIPLEY NORTH SUBSTATION BRUCE COUNTY, MUNICIPALITY OF KINCARDINE 10TH SDRD BETWEEN CON. RD 2 AND CON. RD 4			
AUTHOR: D. PETAJTEGOOSE	CHECKED: AU MIRHADI	APPROVED: AU MIRHADI	
W.O. NUM: 08180-06-70	SCALE: NTS	PAGE: 1 OF 1	
DATE: JUL 21, 2006	DWG NUM: 6180-SS001	REV. NUM: 0	