

Chapleau Public Utilities Corporation

MP ID# 102049

Chapleau DS F1 PME (M1)


(Embedded of Chapleau DS)

PME is located 1.5 km South of Maple Street, 2 km East of Hwy #129, Chapleau, ON

Metering Installation Data

(to be provided for each MI displayed)

1. Meter Point IDs
- A 1000004260
(ION 8500)
- B..... 1000004261
(Schlumberger Q1000)
2. IT RATIO:
- CT ratio (3)
- A/B meter available 100/50 : 5
in use 100 : 5 or 20:1 CCRF=1.5
- PT ratio (3)
- A/B meter available 14400 :120
in use 14400 :120 Or 120 : 1
3. ANSI class:
- A/B meter CT class 0.3B0.9
- MC Approval Number: T-0327
- A/B meter PT class 0.3WXY
- MC Approval Number: T-0147
- 4 Meter(s) Source of Auxillary Power
- Main Meter: 120 VAC Auxiliary Supply from Chapleau PUC Distribution
- Alternate Meter: 120 VAC supplied from PT's
5. MSP name: Peterborough Utilities Inc.
- 6 MSP ID #: 1002
7. Defined Meter Point ID: CHAPLEAU-115.T2
- (also referred as Defined Point of Sale)
8. Delivery Point ID: 105513
- Delivery Point Name: CHAPLEAUDS-LT CHAPL
- (also referred as Resource ID)
9. Is MI Blondel compliant (Y/N)? Y
10. Host Distributor's name: Hydro One MMP# 102007
11. Distance between CT's & PT's: Zero (0)
12. Power Switching: This MI is not subject to Power Switching

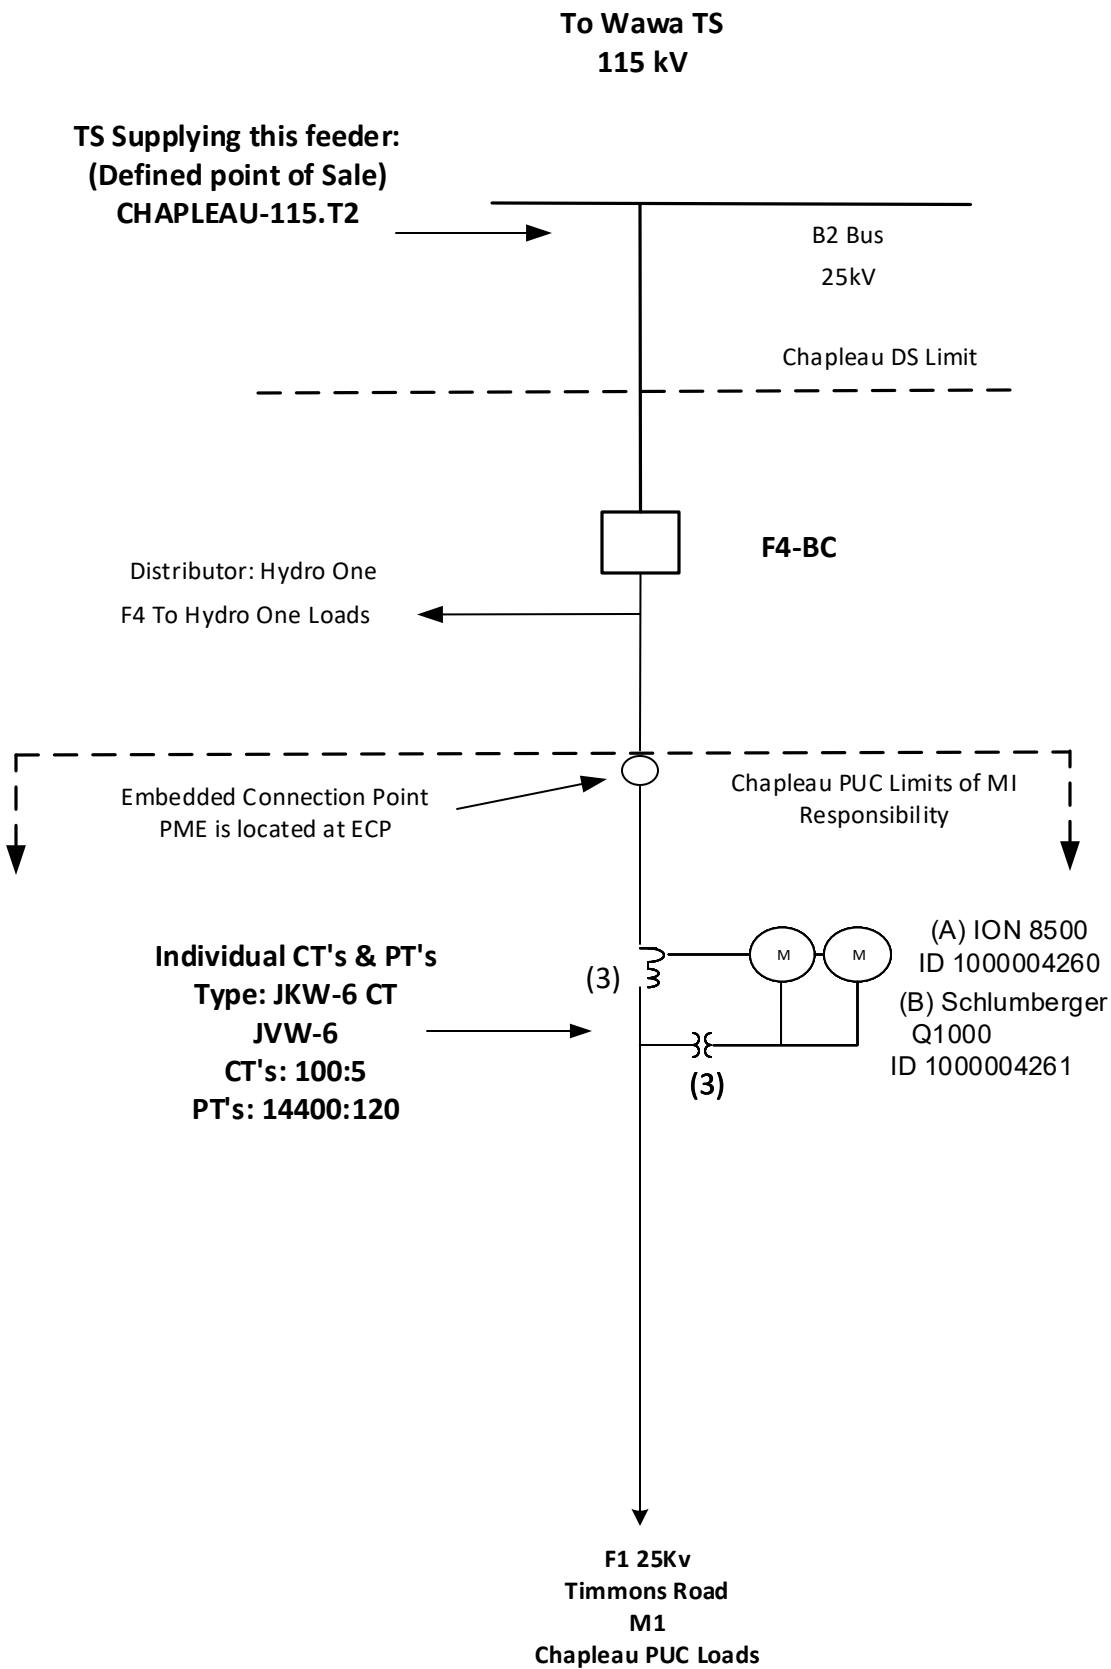

Peterborough Utilities Incorporated

Title	Chapleau Public Utilities Corporation Chapleau DS F1 PME (M1)		Scale	NTS	Revisions		Date
			SO95-2-37				
Address	PME is located 1.5 km South of Maple Street, 2 km East of Hwy #129, Chapleau, ON		Job Cost				
Drawn By	Terry McConnell		Drawing Number	TEM			
Approved By		Date 20061018	MSP-B000041	20061018			