


Appendix B

Project Alternative Methods

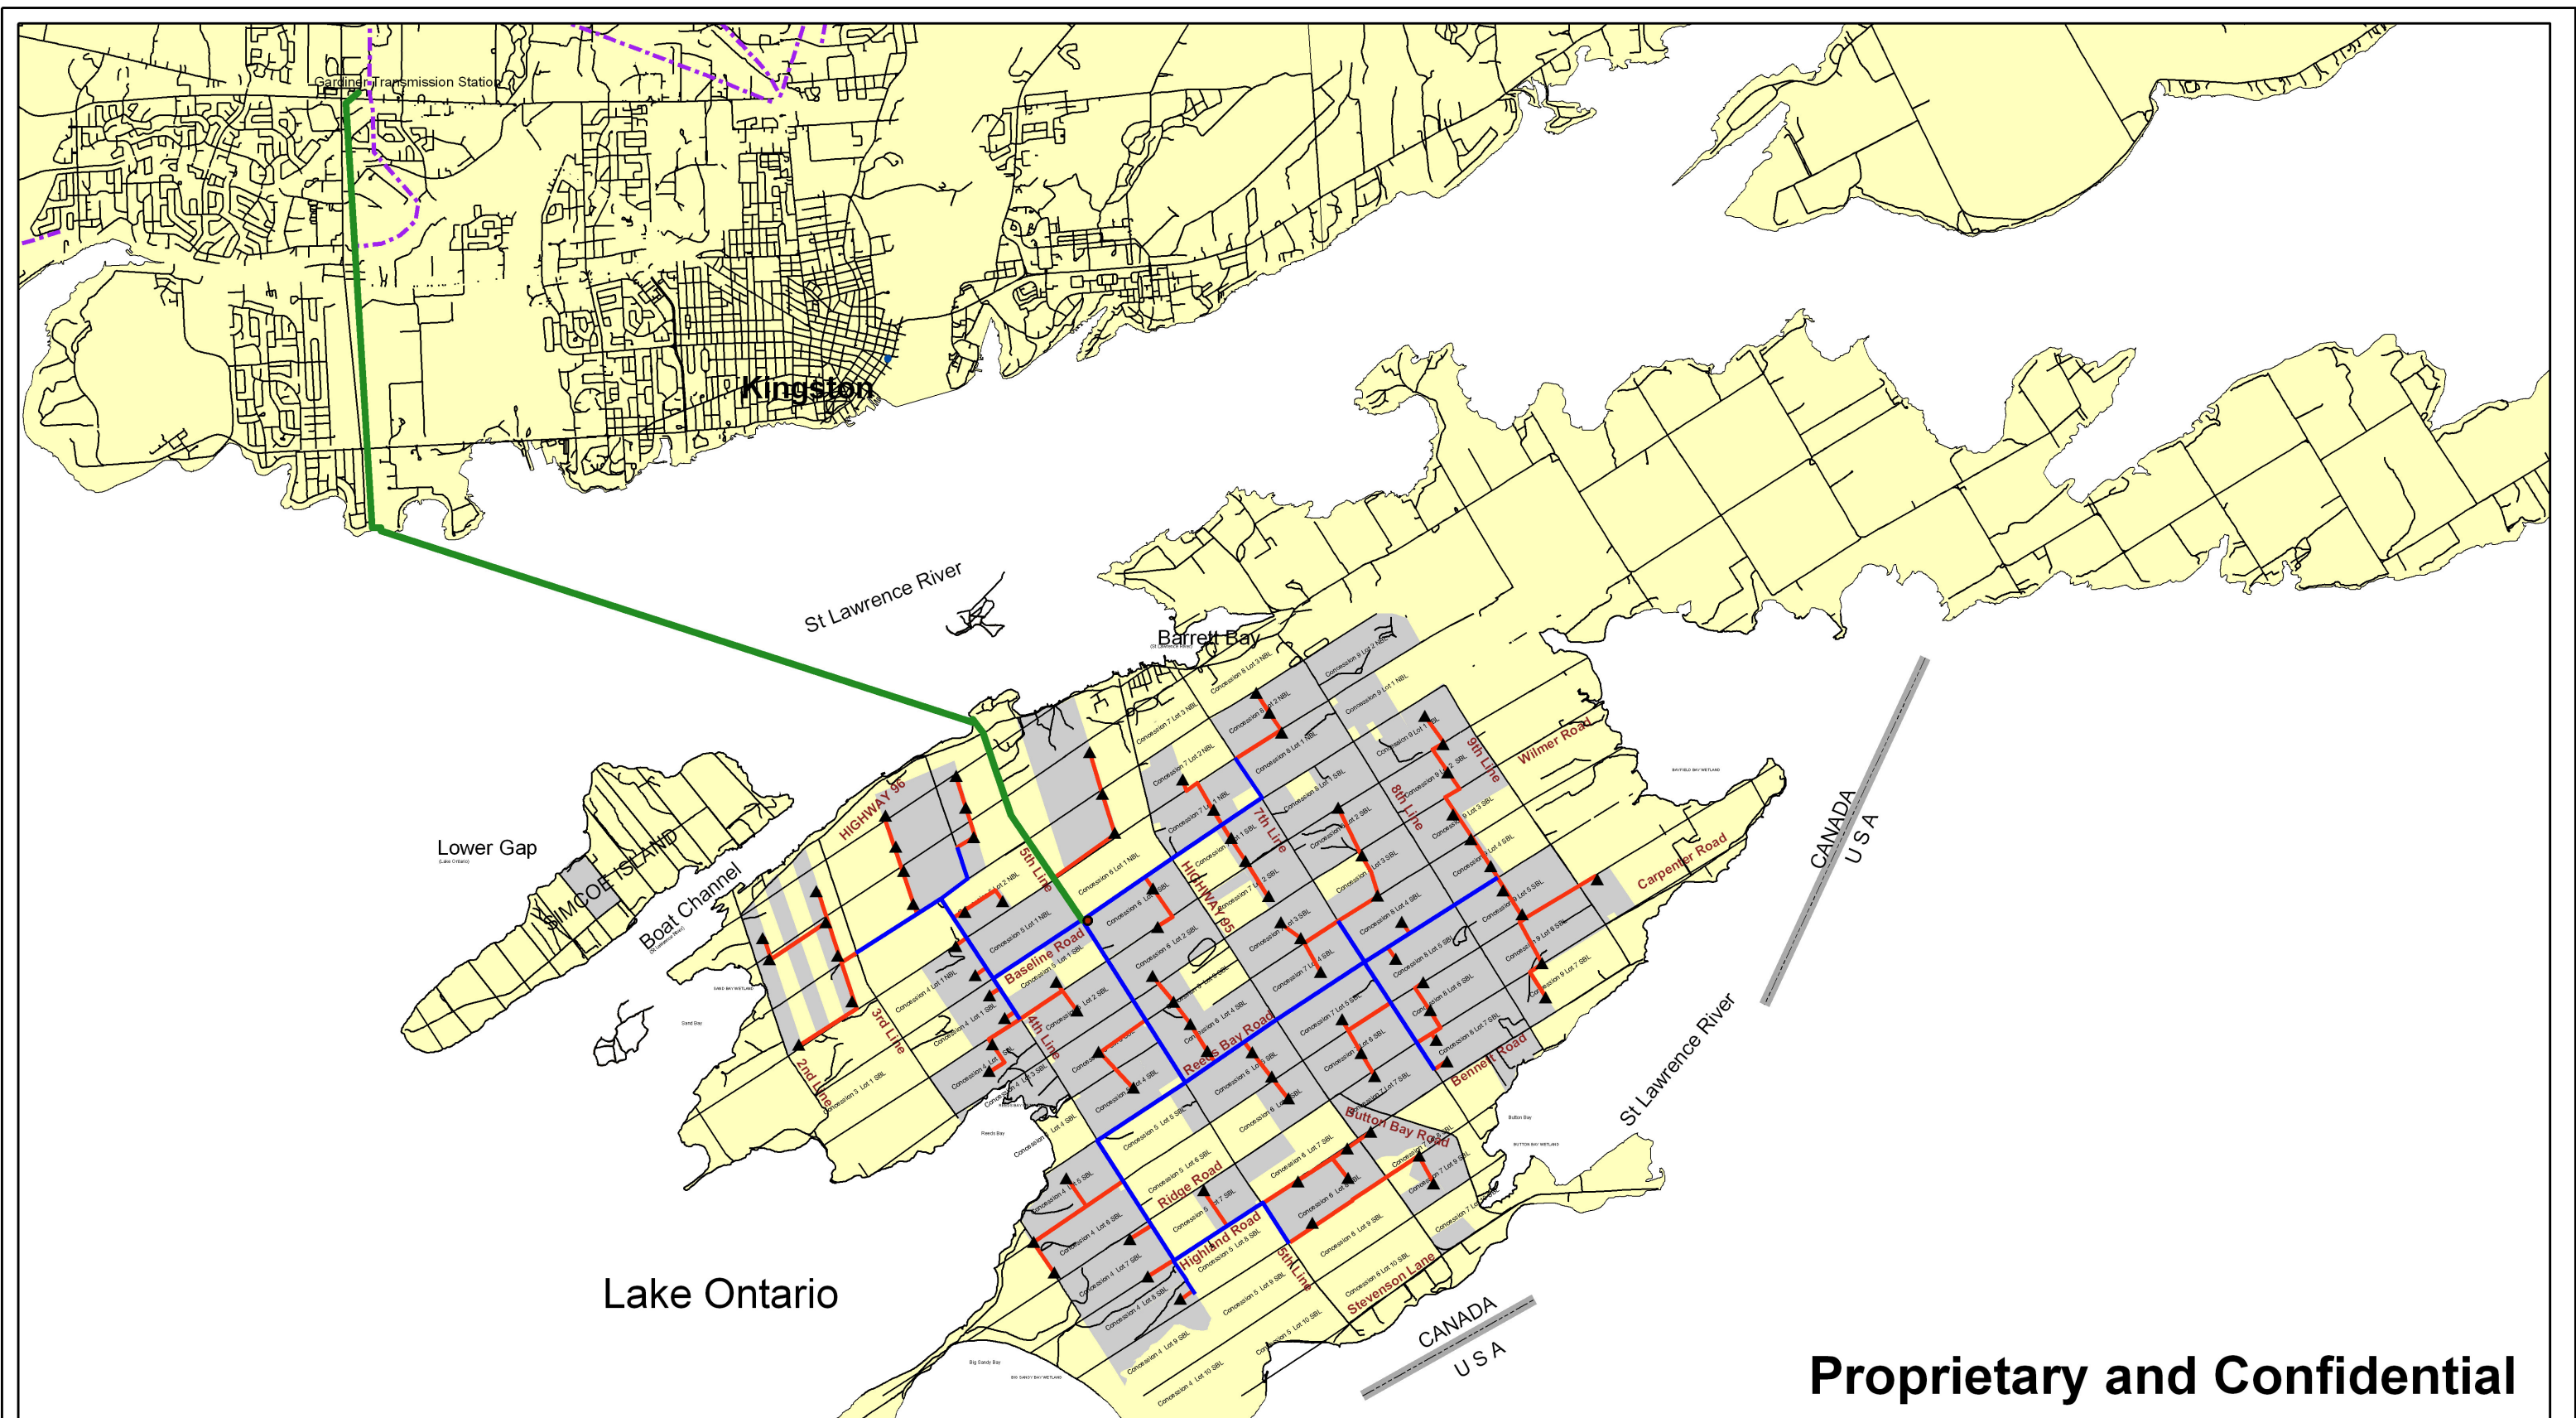

Proprietary and Confidential

Notes

UG - Underground
OH - Overhead

1:80,000
NAD 83

- ▲ Turbine
- 34.5/230 kV Substation
- Optioned Land
- Access Road and 34.5 kV UG Powerline
- 34.5 kV OH Powerline
- 230 kV Transimision Line (Hydro One)
- 230 kV Powerline (underwater/OH)



Wolfe Island Wind Project
Project Works

Canadian Hydro Developers

0 1,000 2,000 3,000 4,000
Meters

Project
Wolfe Island

B 17 08 05 RFP II
Rev D M Y Comment

Figure Number
103

THIS DRAWING SHALL NOT BE REPRODUCED IN ANY MANNER, OR FOR ANY PURPOSE, EXCEPT BY WRITTEN PERMISSION OF CANADIAN PROJECTS LIMITED AND IS PROTECTED BY COPYRIGHT LAW. © 2013 THIS DRAWING MUST BE STAMPED, SIGNED AND DATED TO BE APPROVED FOR CONSTRUCTION. VOID ALL DRAWINGS BEARING AN EARLIER DATE OF REVISION NUMBER.



Turbine	Easting	Northing
1	300253.03	4890786.61
2	300363.00	4891129.00
3	300008.62	489131.41
4	300821.13	4890745.60
5	300803.35	4891499.32
6	301056.37	4890737.68
7	301300.00	4890223.00
8	301783.00	4892574.00
9	301952.00	4892073.00
10	302311.00	4892810.00
11	302257.00	4891746.00
12	302427.00	4891261.00
13	302494.50	4890356.77
14	302551.00	4890086.00
15	302777.00	4892601.00
16	302929.00	4890065.00
17	303011.00	4890651.34
18	303152.87	4891579.68
19	303319.00	4891097.00
20	303544.00	4890324.00
21	303685.27	4892718.84
22	304145.54	4890405.95
23	304089.21	4892036.49
24	304180.78	4892410.24
25	304235.00	4890927.00
26	304382.00	4892320.00
27	304508.00	4892944.00
28	304519.28	4892348.84
29	304666.00	4895939.00
30	305003.22	4891268.20
31	304979.00	489302.00
32	305153.42	4891709.26
33	305244.00	4890657.00
34	305354.24	4890488.91
35	305507.00	4892621.84
36	305624.00	4890278.00
37	305929.00	4892690.59
38	305945.11	4898957.55
39	305929.00	4890659.00
40	305909.91	4894068.61
41	306235.00	4892187.00
42	306356.00	489125.00
43	306404.03	4890605.52
44	306325.00	4891812.00
45	306500.71	4892599.32
46	306606.00	4891188.00
47	306601.00	4893411.00
48	306830.20	4890444.44
49	307141.31	4898019.14
50	307007.61	4893953.98
51	307034.00	4891137.00
52	307047.00	4890600.00
53	307077.60	4897383.75
54	307222.00	4890999.00
55	307188.74	4893472.29
56	307223.73	4892488.17
57	307569.85	4892292.29
58	307537.00	4892004.00
59	307596.00	489436.00
60	307811.04	4890411.50
61	307824.00	4893125.00
62	307871.00	4890971.00
63	307753.00	4891229.00
64	307801.84	4892567.84
65	308007.00	4890929.00
66	307973.00	4891780.00
67	308006.00	4895918.00
68	308070.00	4894309.00
69	308222.75	4893382.87
70	308181.00	4890580.00
71	308343.00	4891410.00
72	308498.09	4893656.07
73	308631.00	4893301.00
74	308658.84	4898192.13
75	308683.00	4890100.00
76	308670.80	4891708.16
77	308712.00	4891138.00
78	308771.00	4890527.00
79	308930.24	4890937.17
80	308920.00	4893957.00
81	309072.02	4892482.30
82	309212.58	4890312.49
83	309379.47	4890923.43
84	309313.00	4890157.00
85	309650.87	4891650.25
86	309889.00	4890489.00
87	309847.03	4891058.38
88	309123.19	4891517.13
89	300448.81	4890443.36
90	300436.77	4891204.83
91	300914.00	4891824.00
92	309303.00	4892902.00

- LEGEND**
- 12.0m ACCESS ROAD-15m ROW
 - CRANE WALK PATH (TEMPORARY)
 - WOODED AREA
 - WATER BODY
 - PIT OR QUARRY
 - UNSEVERED LANDS
 - DWELLING/RESIDENCE
 - SHED/STRUCTURE
 - WIND TURBINE (TOTAL 92 TURBINES)
 - CONTOUR - MAJOR
 - CONTOUR - MINOR
 - EXISTING ROAD/THRU
 - WATERCOURSE
 - PROPERTY LINE
 - ENVIRONMENTAL CONSTRAINT
 - FENCE LINE
 - EXISTING TRANSMISSION LINE
 - TRAIL
 - TREE ROW/HEDGE
 - WETLAND

- NOTES**
- COORDINATES ARE NAD 83 ZONE 18.
 - ALL DIMENSIONS IN METERS UNLESS OTHERWISE NOTED.
 - AIR PHOTO IMAGE LOCATIONS ARE APPROX ONLY, ALL AUTOCAD LINE WORK TAKES PRECEDENCE.
 - CONTOUR INTERVAL 5m.
 - AIRIAL PHOTOS FROM JANUARY 2008.



PRINTED SCALE 1:40 000

0 400 800 1200 1600 2000

METRES

Canadian Projects Limited

CANADIAN RENEWABLE ENERGY CORP.

WOLFE ISLAND WIND PROJECT

GENERAL ARRANGEMENT

TURBINE LAYOUT


PLAN

PROJECT NUMBER: 1032-004

DATE: 4.3.07

DRAWING NUMBER: 200

PRELIMINARY - NOT FOR CONSTRUCTION LAYOUT SUBJECT TO CHANGE

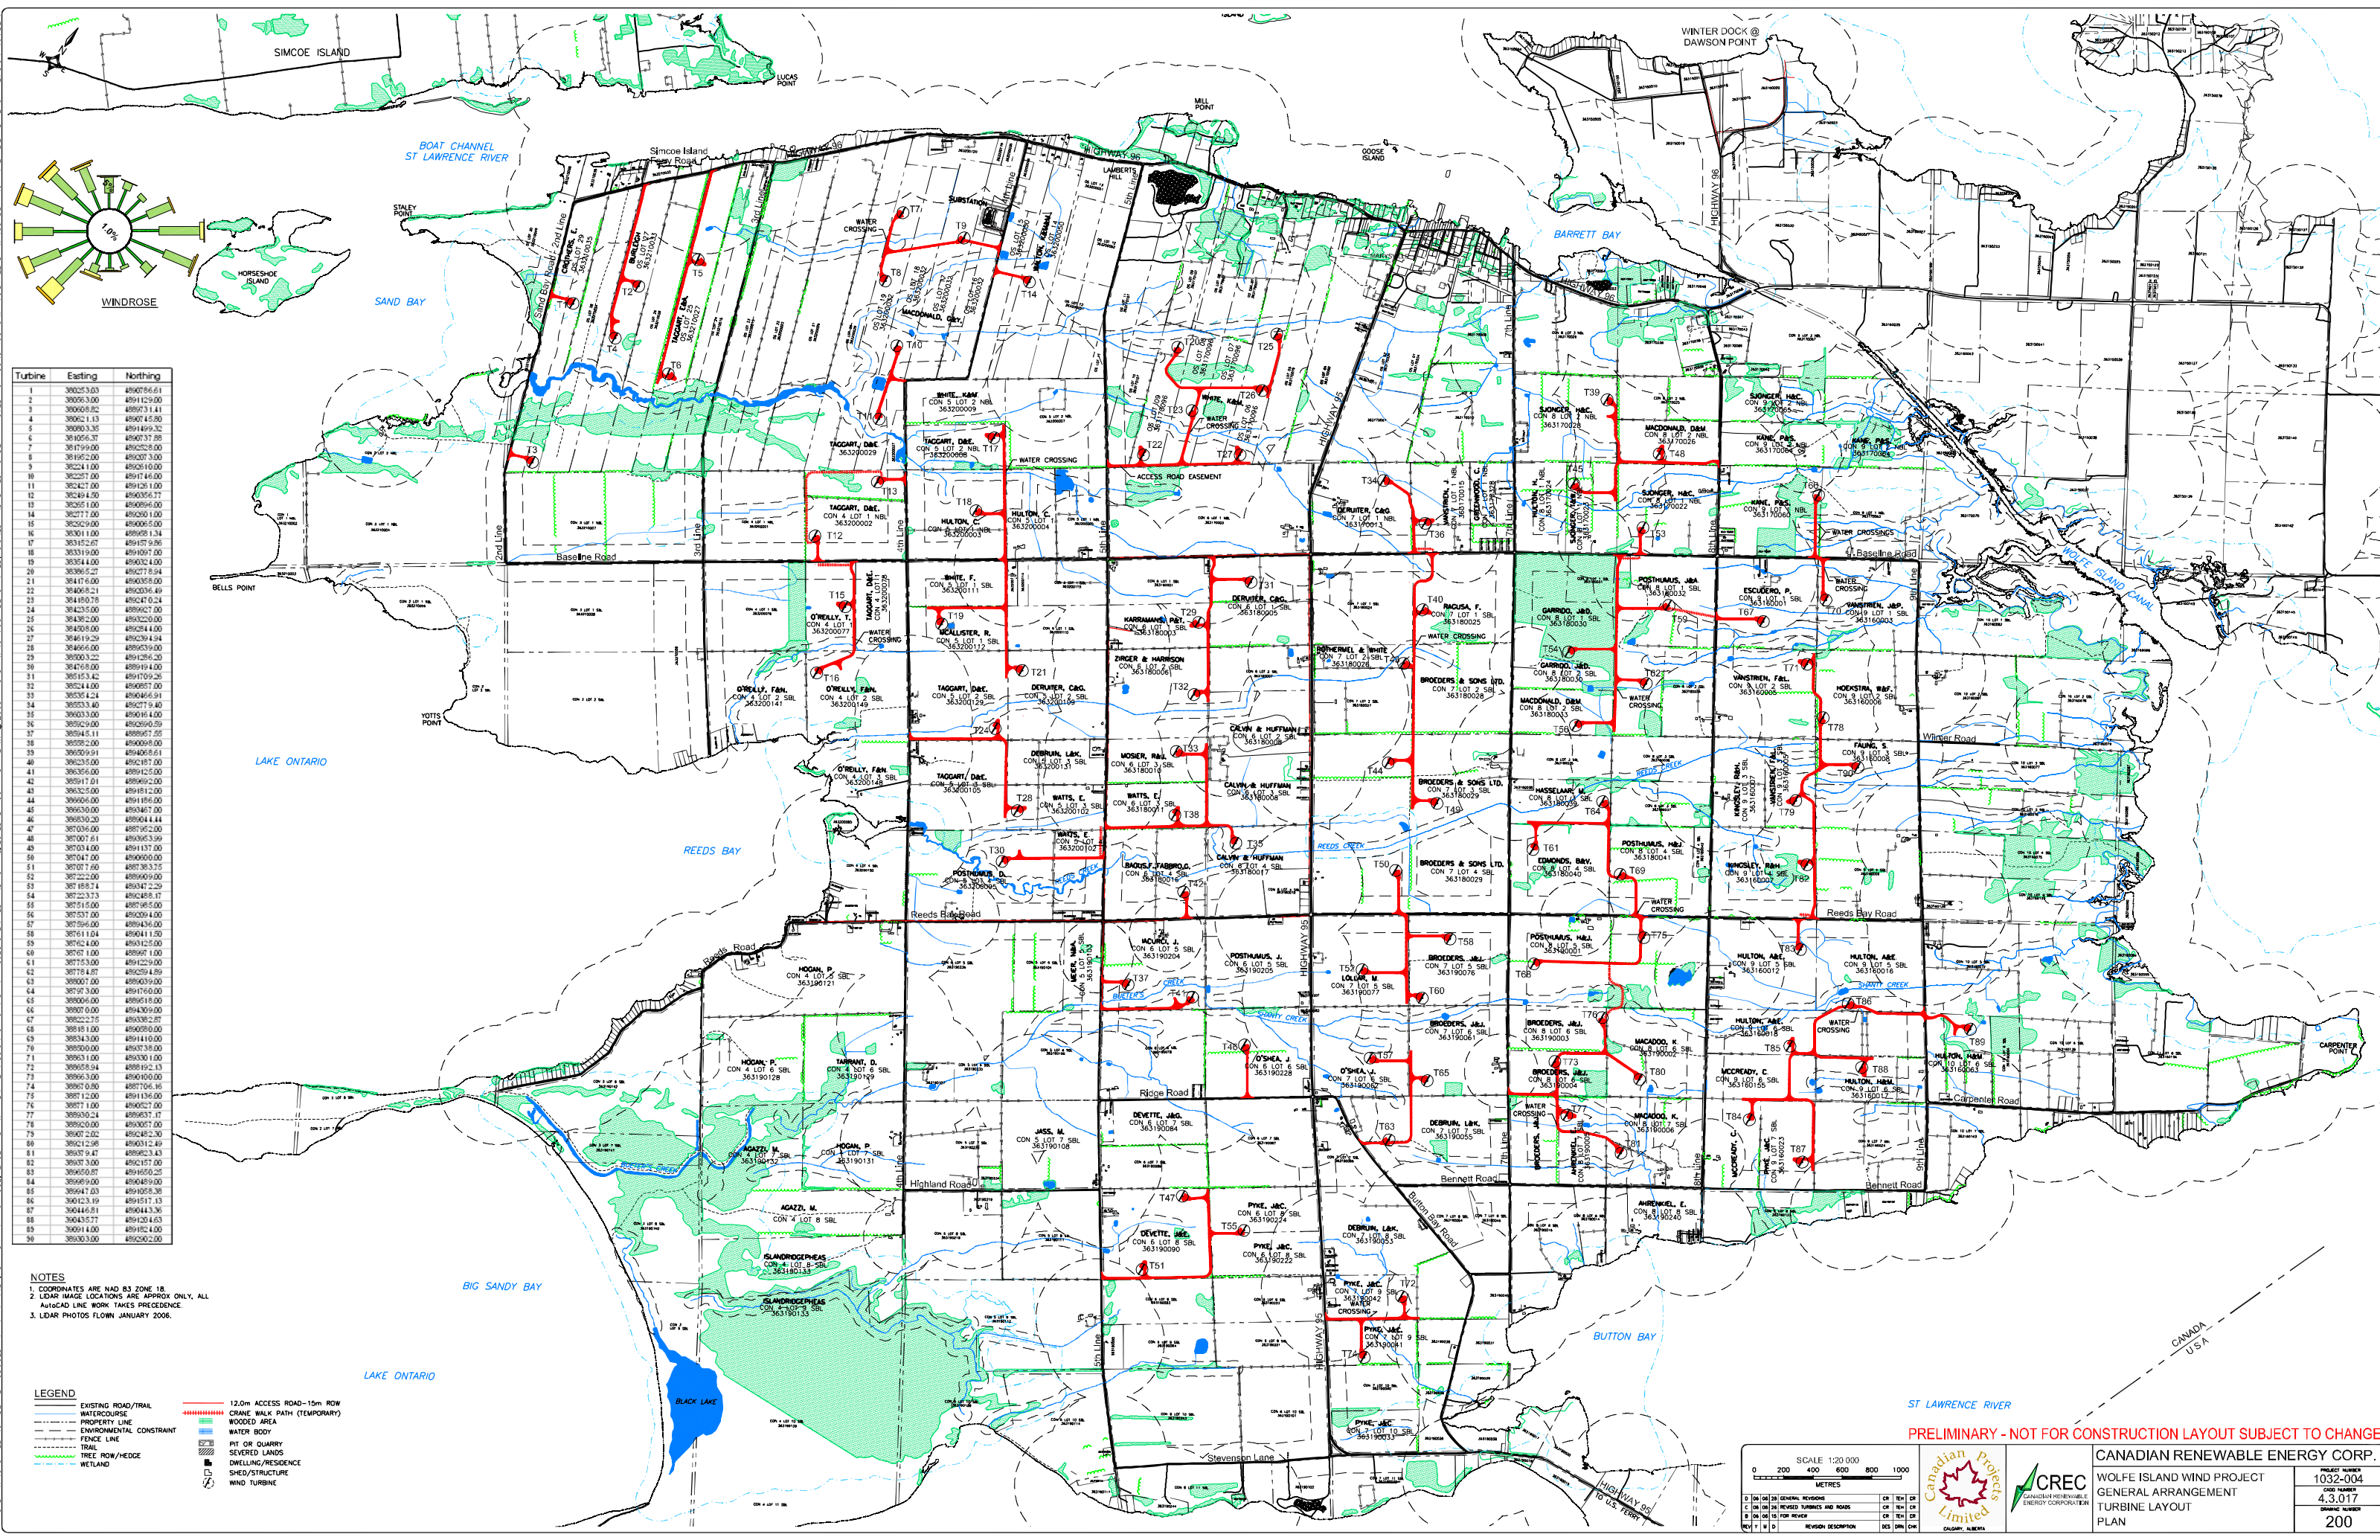

NOTES
1. COORDINATES ARE NAD 83 ZONE 18
2. LIDAR MAZE LOCATIONS ARE APPROX ONLY, ALL
AUTOCAD LINE WORK TAKES PRECEDENCE
3. LIDAR PHOTOS FLOWN JANUARY 2006

LEGEND

- EXISTING ROAD/TRAIL
- WATERCOURSE
- PROPERTY LINE
- ENVIRONMENTAL CONSTRAINT
- FENCE LINE
- TRAIL
- TREE ROW/HEDGE
- WETLAND
- 12.0m ACCESS ROAD-15m ROW
- CRANE WALK PATH (TEMPORARY)
- WOODED AREA
- WATER BODY
- PIT OR QUARRY
- SEVERED LANDS
- DWELLING/RESIDENCE
- SHED/STRUCTURE
- WIND TURBINE

SCALE 1:20,000
0 200 400 600 800 1000 METRES

PRELIMINARY - NOT FOR CONSTRUCTION LAYOUT SUBJECT TO CHANGE

CANADIAN RENEWABLE ENERGY CORP.


WOLFE ISLAND WIND PROJECT

GENERAL ARRANGEMENT

TURBINE LAYOUT

PLAN

PROJECT NUMBER: 1032-004
CADD NUMBER: 4.3.017
DRAWING NUMBER: 200

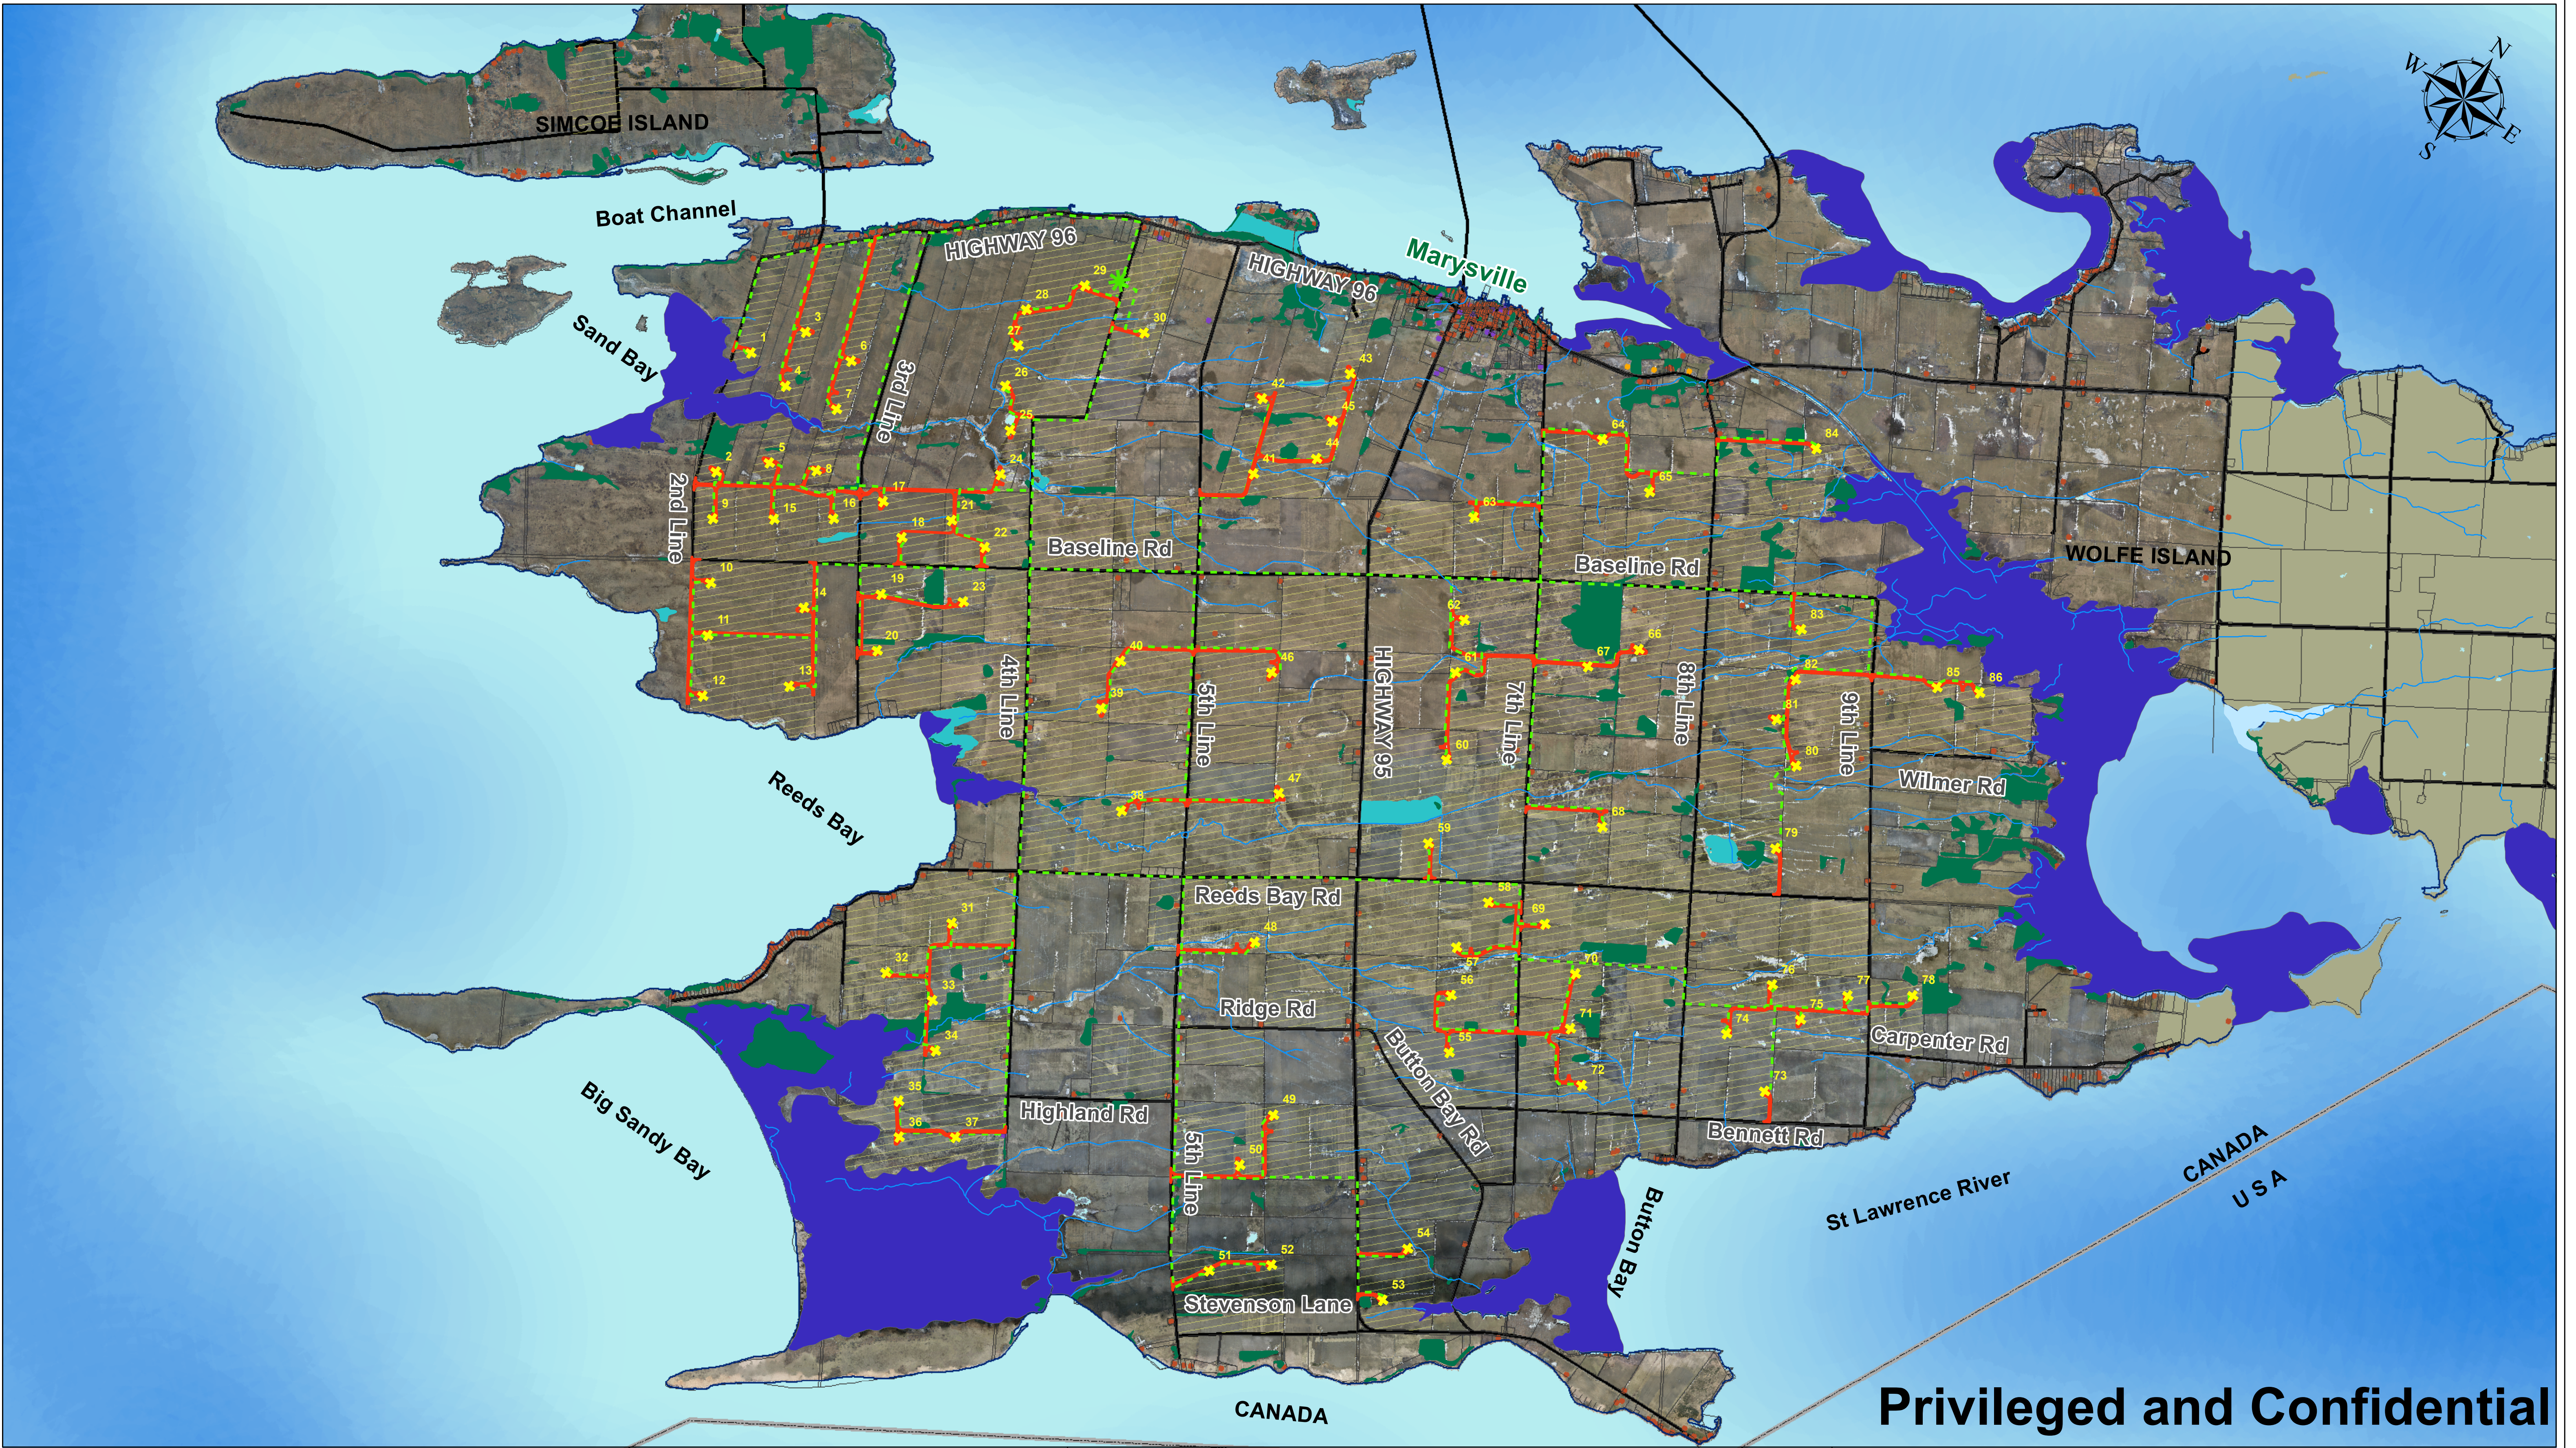


Watercourse	Roads	34.5/230 kV Substation
Woodlot	Parcel Fabric	Wind Turbine
Unevaluated wetland	Land Under Option to CREC	34.5 kV Electrical Collectors
Non-Provincially Significant Wetland	Industrial Building	Access Roads
Provincially Significant Wetland	Non Residential Building	International Boundary
	Residential Building	



Wolfe Island Wind Project
Zoning By Law Amendment

Canadian Renewable Energy Corporation

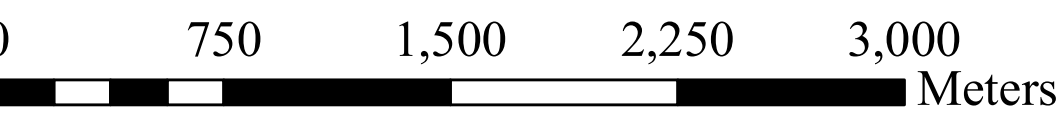

B	06	10	2006	Zoning
Rev	D	M	Y	Comment

Project
WI.08.423

Figure Number
WI.08.423

Overall Project Layout

