


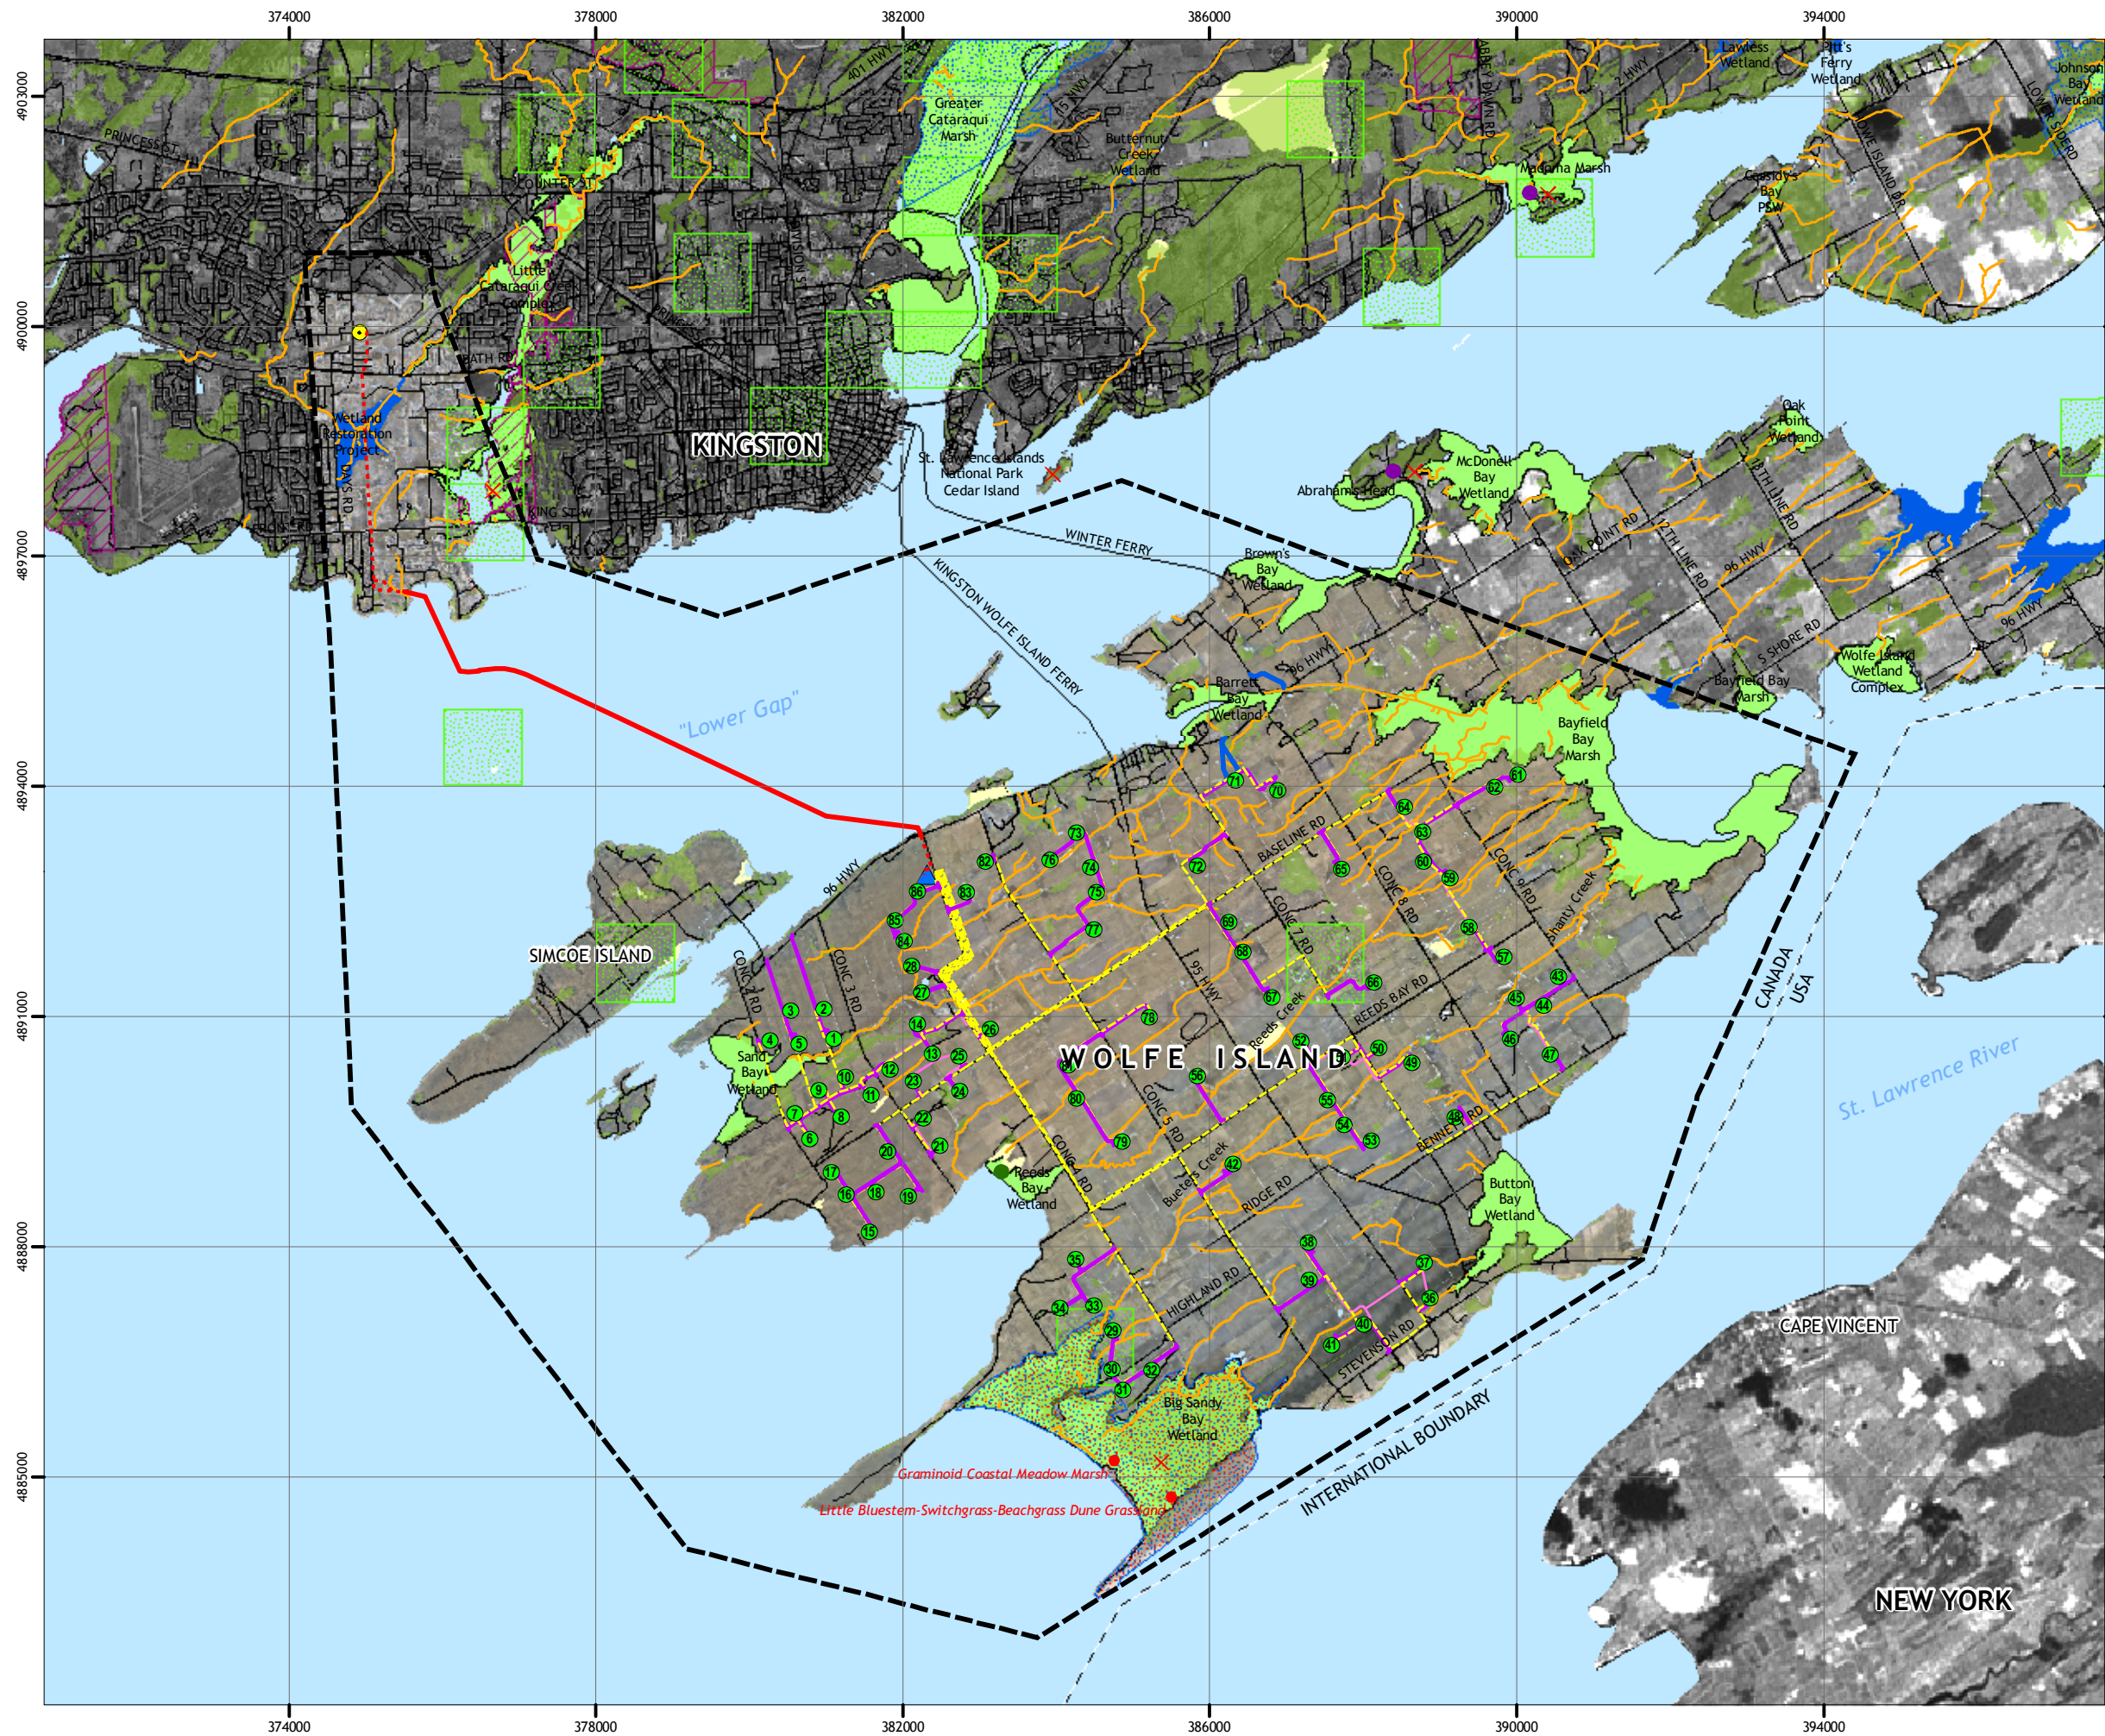

- Legend**
- Study Area
 - Gardiners Transformer Station
 - Turbine Layout
 - 230 kV Submarine Cable
 - 230 kV Transmission Line - Underground
 - Access Roads
 - 34.5 kV Collector Lines
 - 230 kV Substation / Operation & Maintenance Building
 - Crane Walk Path
 - Temporary Road
 - Area of Natural or Scientific Interest (ANSI)
 - Earth
 - Life
 - Wetlands
 - Provincially Significant Wetland
 - Non-Provincially Significant Wetland
 - Unevaluated Wetland
 - Other Natural Areas
 - Earth Science Site
 - International Biological Program Site
 - Life Science Site
 - Vegetation Communities
 - Warm Water Streams
 - Cataraqui Region Conservation Authority Lands
 - Rare Species Occurrence
 - Woodlot

WOLFE ISLAND WIND PROJECT ENVIRONMENTAL REVIEW

FIGURE NO.

2.5 Overall Project Layout and Key Environmental Features

FILE: 60960056_ERR_13_key_env_features.mxd PROJECT NUMBER: 60960056

REV. NO. 0 SHEET NO. 1 OF 1 SCALE: 1:85,000 DRAWN BY: AM