




THIS DRAWING SHALL NOT BE REPRODUCED IN ANY MANNER, OR FOR ANY PURPOSE, EXCEPT BY WRITTEN PERMISSION OF CANADIAN PROJECTS LIMITED AND IS PROTECTED BY COPYRIGHT LAW. © 2009 THIS DRAWING MUST BE STAMPED, SIGNED AND DATED TO BE APPROVED FOR CONSTRUCTION. VOID ALL DIMENSIONS BEARING AN EARLIER DATE OR REVISION NUMBER.

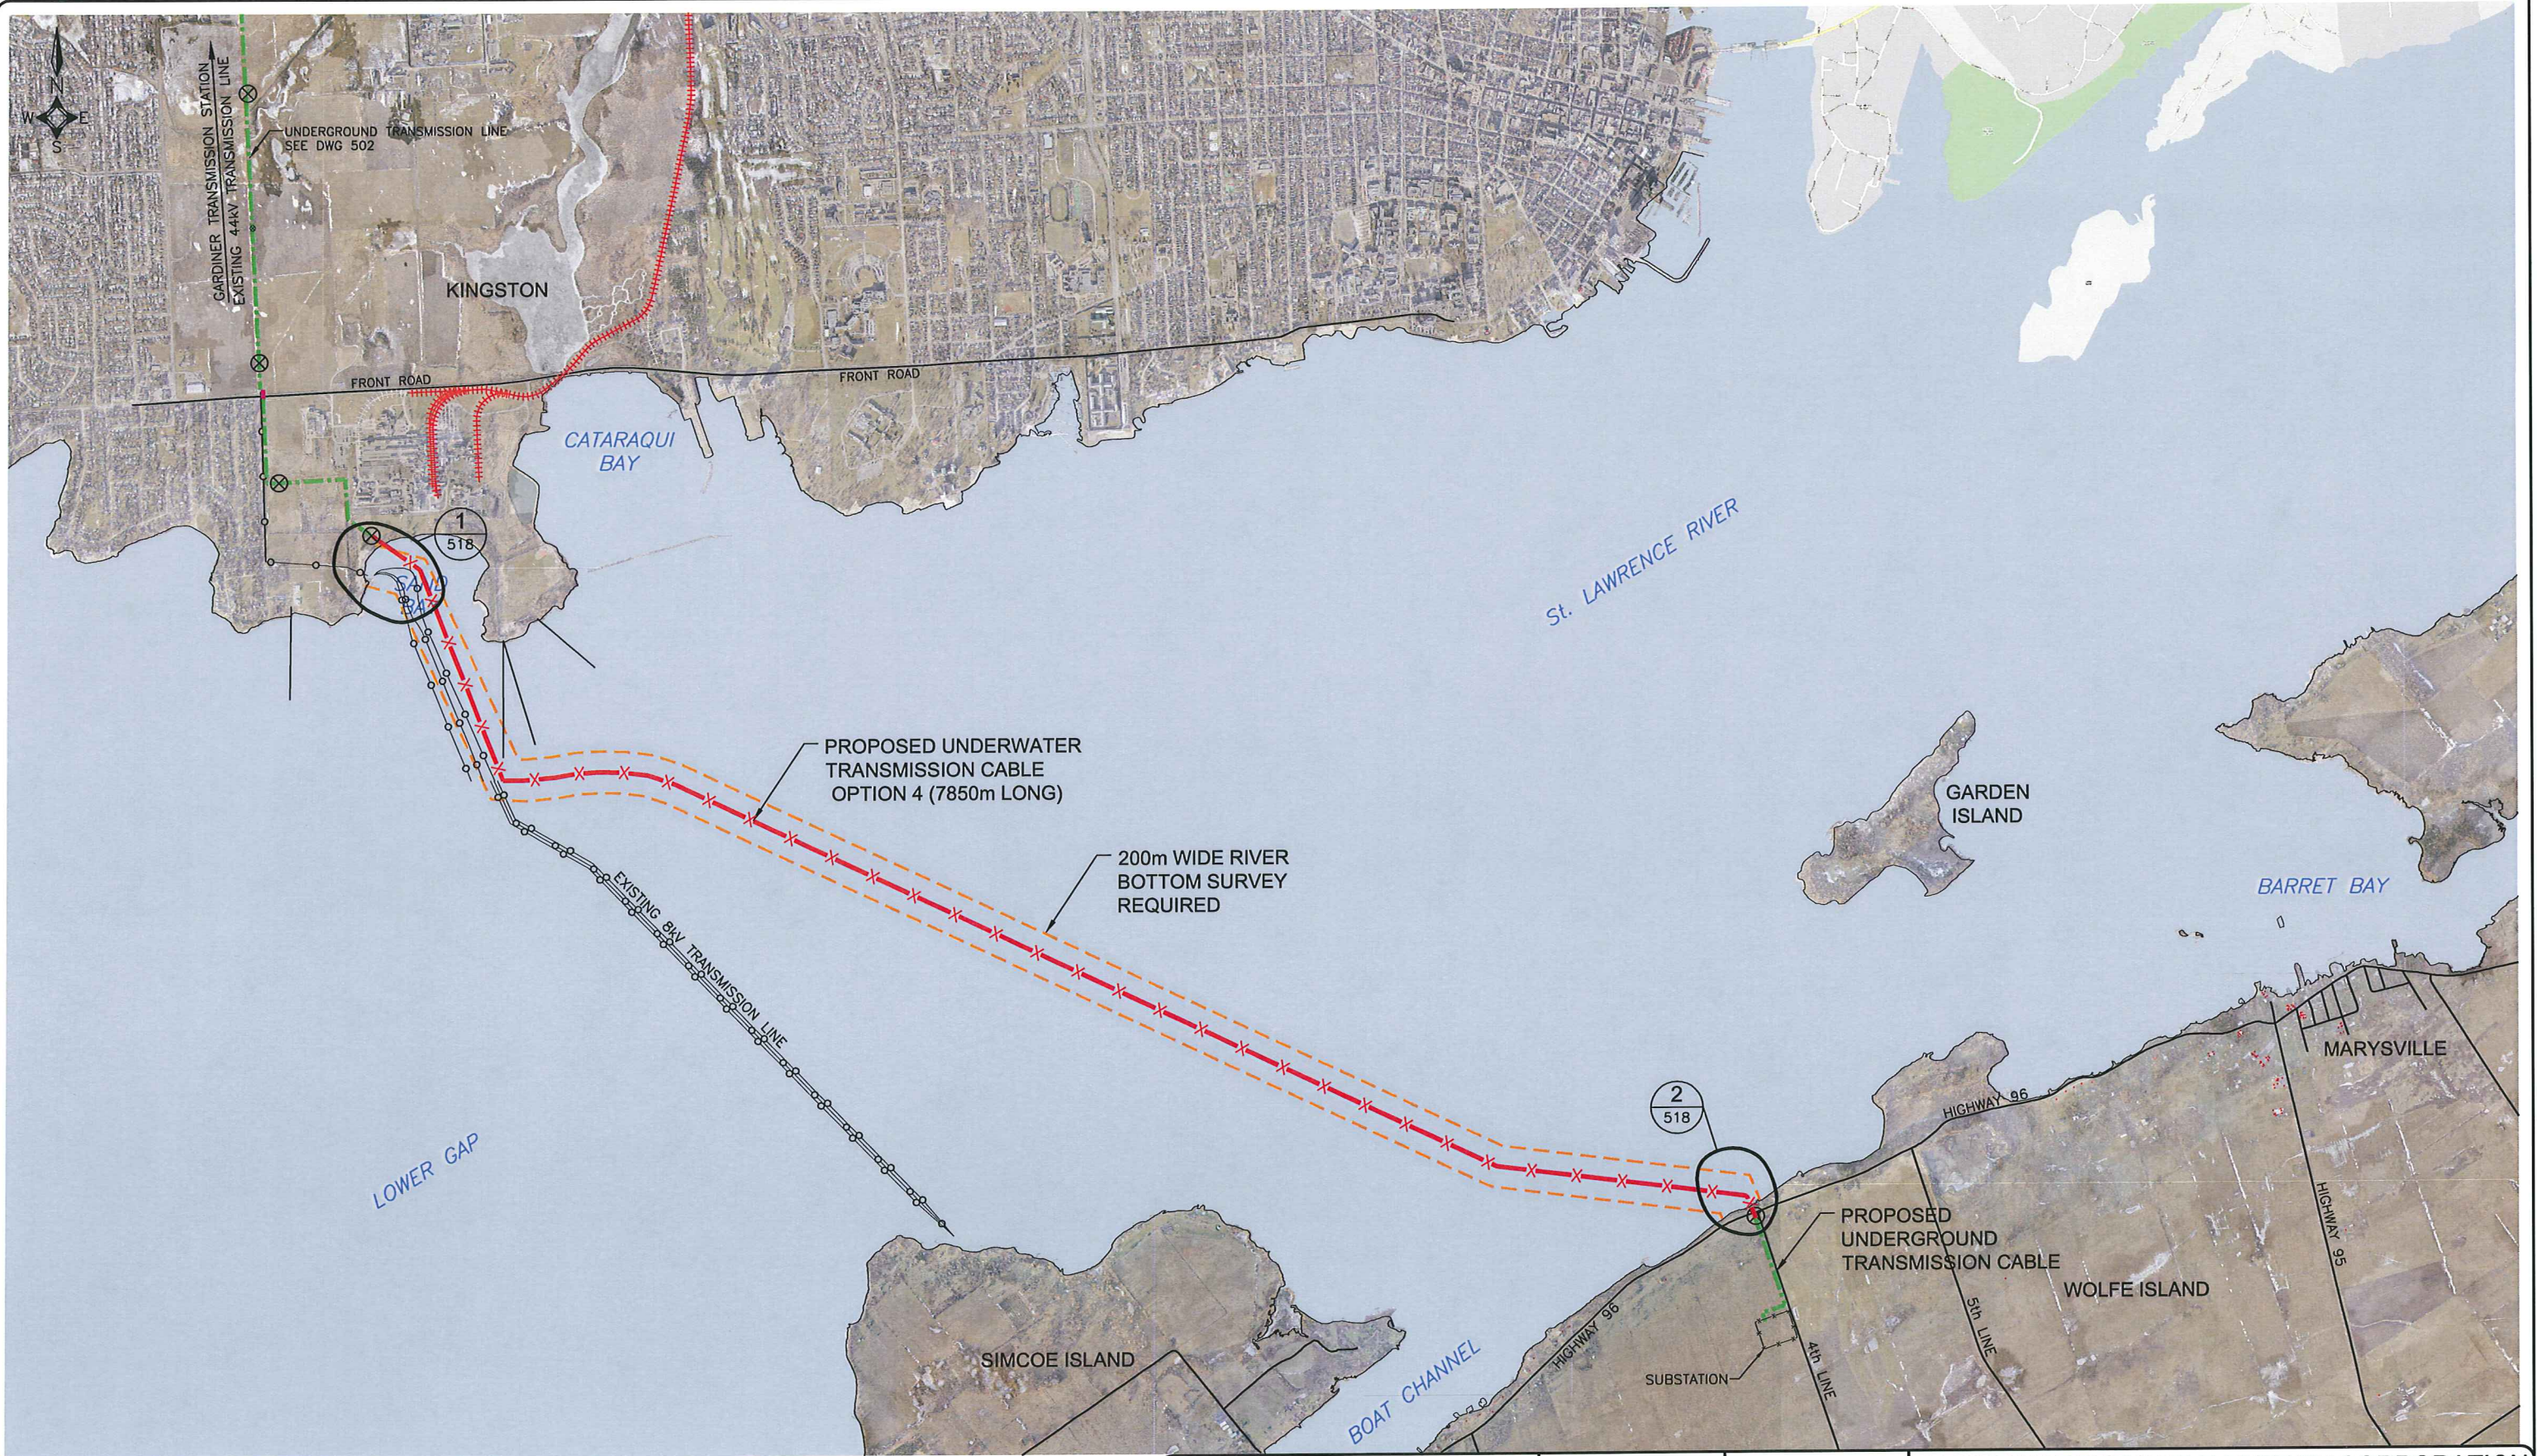

NOTES
 1. ALL DIMENSIONS IN METERS UNLESS NOTED OTHERWISE.
 2. ALL COORDINATES ARE NAD 83 ZONE 18.

LEGEND

	RAILWAY
	EXISTING TRANSMISSION LINE
	PROPOSED SUBMARINE TRANSMISSION LINE
	PROPOSED TRENCHED TRANSMISSION LINE
	PROPOSED BORED TRANSMISSION LINE
	PROPOSED CABLE SPLICE LOCATION

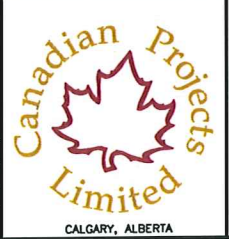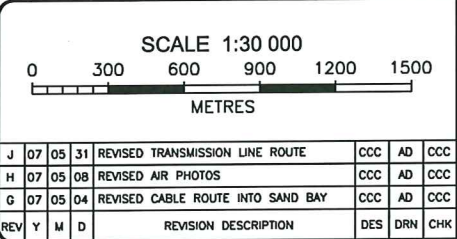

CANADIAN RENEWABLE ENERGY CORPORATION
 A WHOLLY OWNED SUBSIDIARY OF CANADIAN HYDRO DEVELOPERS, INC.

WOLFE ISLAND WIND PROJECT 230 kV U/G TRANSMISSION LINE UNDERWATER CORRIDOR PLAN	PROJECT NUMBER 1032-004
	CADD NUMBER 4.3.004
	DRAWING NUMBER 501

PREVIOUSLY RELEASED AS DRAWING 103