


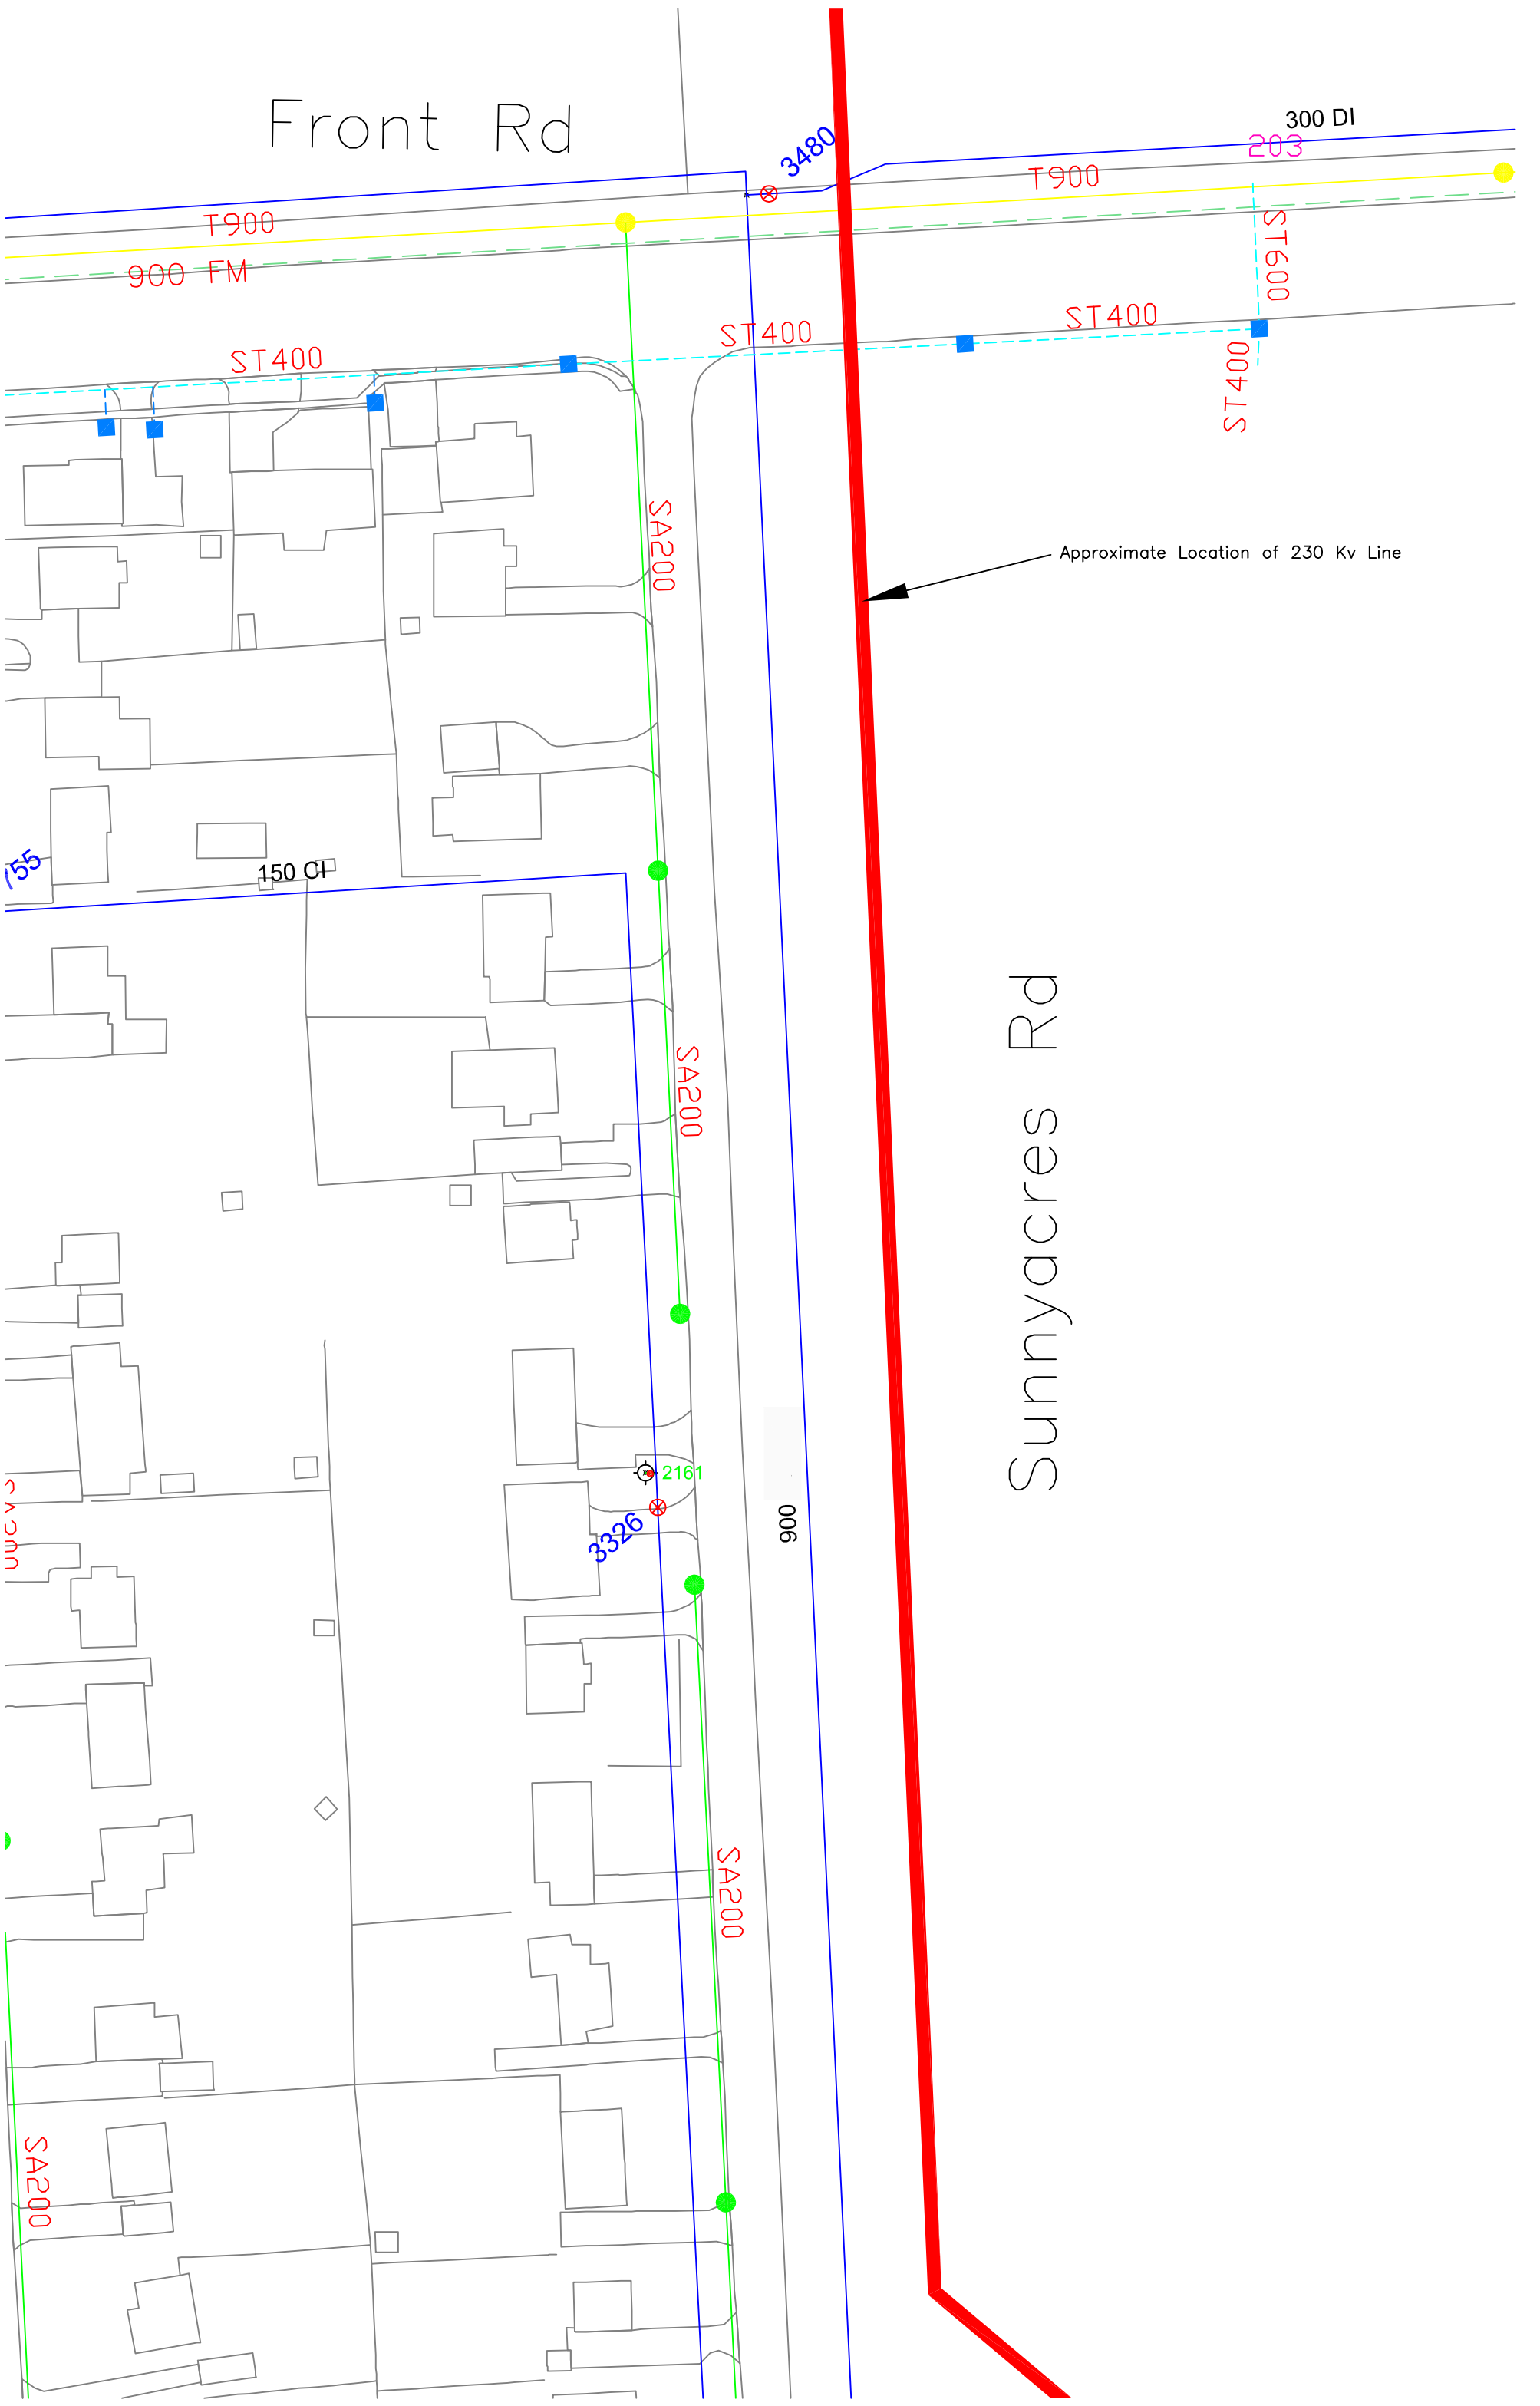

Front Rd

Sunnyacres Rd

T900
900 FM

300 DI

203

3480

T900

ST400

ST400

ST400

ST600
ST400

SA200

SA200

SA200

SA200

150 CF

2161

3326

900

Approximate Location of 230 Kv Line